




Key Plan Level 13

3

A3-29

GENERAL NOTES LEGEND

1. U.S. CATCH BASIN

2. A.D. AREA DRAIN

3. F.O. FLOOR DRAIN

4. R.D. ROOF DRAIN

5. S.D. SCUPPER DRAIN

6. T.B. TRENCH DRAIN

7. L.D. LANDSCAPE DRAIN

8. T.C.S. L.C. TOP OF CONCRETE SLAB - LOW POINT

9. T.C.S. H.P. TOP OF CONCRETE SLAB - HIGH POINT

10. T.C.W. TOP OF CONCRETE WALL

11. T.C.C. TOP OF CONCRETE CURB

12. T.C.S. TOP OF CONCRETE SLAB

13. S.W. SPRINKLER WINDOW ASSEMBLY

14. D.C. DENOTES CHAR LINK FENCE

15. E.S. EXISTING SPOT ELEVATION

16. P.F. PROPOSED FINISHED SPOT ELEVATION

17. P.R. PROPOSED FINISHED FLOOR ELEVATION

18. P.L. PROPOSED LANDSCAPE ELEVATION

19. W.T. WALL TYPE & B.E. BATHING

20. W.F. WINDOW TYPE

21. W.B. WINDOW NUMBER

22. F.L. FLOORING FINISH TYPE

23. D.N. DOOR NUMBER

24. R.T. RAILING TYPE

25. H.T. HATCH TYPE

26. H.C. HATCH COLOUR

27. H.A. HATCH AREA

28. H.V. HATCH VOLUME

29. H.W. HATCH WEIGHT

30. H.L. HATCH LENGTH

31. H.W. HATCH WIDTH

32. H.A. HATCH AREA

33. H.V. HATCH VOLUME

34. H.W. HATCH WEIGHT

35. H.L. HATCH LENGTH

36. H.W. HATCH WIDTH

37. H.A. HATCH AREA

38. H.V. HATCH VOLUME

39. H.W. HATCH WEIGHT

40. H.L. HATCH LENGTH

41. H.W. HATCH WIDTH

42. H.A. HATCH AREA

43. H.V. HATCH VOLUME

44. H.W. HATCH WEIGHT

45. H.L. HATCH LENGTH

46. H.W. HATCH WIDTH

47. H.A. HATCH AREA

48. H.V. HATCH VOLUME

49. H.W. HATCH WEIGHT

50. H.L. HATCH LENGTH

51. H.W. HATCH WIDTH

52. H.A. HATCH AREA

53. H.V. HATCH VOLUME

54. H.W. HATCH WEIGHT

55. H.L. HATCH LENGTH

56. H.W. HATCH WIDTH

57. H.A. HATCH AREA

58. H.V. HATCH VOLUME

59. H.W. HATCH WEIGHT

60. H.L. HATCH LENGTH

61. H.W. HATCH WIDTH

98. H.V. HATCH VOLUME

99. H.W. HATCH WEIGHT

100. H.L. HATCH LENGTH

General Notes Legend

2

A3-29

GENERAL TYPICAL FLOOR NOTES

1. REFER TO INTERIOR DESIGN DRAWINGS FOR INTERIOR FINISHES AND SPECIFICATIONS

2. BALCONY SLABS AND CONCRETE SILL CONDITIONS TO BE FLOORED FROM FLOORING FINISH TO TOP OF SLAB. PROVIDE SCUPPER DRAIN FOR BALCONIES WITH CURBS. ALL TERMINALS TO HAVE SCUPPERS OR AREA DRAIN. SEE PLANS FOR LOCATION.

3. PROVIDE APPROVED SOUND INSULATION FOR HORIZONTAL AND VERTICAL, BRICK THROUGH WALL AND FLOOR PENETRATIONS AS REQUIRED. PROVIDE APPROVED SOUND INSULATION FOR HORIZONTAL REPORT.

4. REFER TO WINDOW SCHEDULE FOR LOCATION OF WINDOW OPENING SECTION AND PROTECT SCREENS.

5. PROVIDE ALL FLOORING SPACE AS REQUIRED FOR ELECTRICAL PANELS. REFER TO ELECTRICAL DRAWINGS FOR LOCATION AND DETAILS.

6. COORDINATE WITH MECHANICAL AND ELECTRICAL DRAWINGS FOR ALL PIPE AND DUCT ELEVATION REQUIREMENTS.

7. ALL BATHROOM CEILINGS TO BE CONSTRUCTED AS PER DETAIL. PROVIDE ACOUSTICAL BATT IN ALL BATHROOMS.

8. AT ALL STAIR PRESSURIZATION SHUTT ENCLOSURES, NO SERVICES SHALL BE ALLOWED TO PENETRATE, OR PASS THRU THIS ENCLOSURE.

9. ELEVATOR:

A. ELEVATOR SHUTT DIMENSIONS PROVIDED BY THE ELEVATOR CONSULTANT. A COPY OF THIS REPORT CAN BE OBTAINED FROM THE CONSULTANT. COORDINATE SHUTT SIZE AND REQUIREMENTS WITH RELEVANT ELEVATOR SHOP DRAWINGS.

B. ELEVATOR SHUTTS SHALL BE COORDINATED WITH ELEVATOR SUPPLIERS.

C. ELEVATOR SHUTT WALLS TO BE CONSTRUCTED TO ACHIEVE A MIN. FIRE RESISTANCE RATING OF 2 HRS.

D. AN APPROVED FIRE STOP MATERIAL IS TO BE USED TO SEAL INTERSECTION TOP OF CONCRETE BLOCK AT FLOOR SLABS.

E. ELEVATOR SHUTT LADDERS TO BE GALVANIZED STEEL AND EXTEND 100MM ABOVE SILL. LADDERS TO BE SUPPLIED & INSTALLED BY SUPPLIER.

10. LOCKER ROOM NOTES:

A. ALL LOCKER ROOMS TO BE 100MM (TYPE 1) LOCKERS TO BE COATED WITH 400 GRM BUSH PARTITION SYSTEM 100MM HIGH. PROVIDE WIRE MESH DOOR AND CURTAIN. ALL WIRE MESH DOORS TO BE 600MM BELOW SPRINKLER DEFLECTOR THROUGHOUT.

B. REVIEW LOCKER ROOM LAYOUT PREPARED BY ARCHITECT AND INSTALLER TO PROVIDE INSTALLATION SHOP DRAWINGS FOR REVIEW BY OWNER AND ARCHITECT.

11. BICYCLE SPACE NOTES:

A. ALL BICYCLE SPACES TO COMPLY WITH TORONTO BICYCLE BYLAW STANDARDS.

B. HORIZONTAL BICYCLE ROOM 1.80M X 1.80M.

C. VERTICAL BICYCLE ROOM 1.80M X 1.80M.

GENERAL CEILING NOTE

1. SHADES AREA DENOTES SHADES AND DROP CEILING

2. AT ALL RESIDENTIAL UNITS, SEE MECHANICAL DRAWINGS FOR FLOORING FINISH TYPE. PROVIDE APPROVED SOUND INSULATION FOR HORIZONTAL AND VERTICAL, BRICK THROUGH WALL AND FLOOR PENETRATIONS AS REQUIRED. PROVIDE APPROVED SOUND INSULATION FOR HORIZONTAL REPORT.

3. HATCH DENOTES SUPPLEMENTED CHURCH BOARD CEILING (0.750mm) (REFER TO PLANS AND SECTIONS FOR EXTENT.)

4. HATCH DENOTES SUPPLEMENTED CHURCH BOARD CEILING (0.750mm) (REFER TO PLANS AND SECTIONS FOR EXTENT.)

5. HATCH DENOTES SUPPLEMENTED CHURCH BOARD CEILING (0.750mm) (REFER TO PLANS AND SECTIONS FOR EXTENT.)

6. DENOTES PLASTER/STUCCO SPRAYED FINISH TO UNDERSIDE OF SLAB. REFER TO PLANS AND SECTIONS FOR EXTENT.

Level 13 - Mechanical Penthouse - Partial Plan - Part 2

4

A3-29

General Typical Floor Notes

1

A3-29

Constructor Must Check And Verify All Dimensions On The Job.

Do Not Scale The Drawing.

All Drawings, Specifications And Related Documents Are The Copyright Of The Architect And Shall Be Returned Upon Request.

Reproduction Of Drawings, Specifications And Related Documents In Part Or Whole Is Forbidden Without The Architect's Written Permission.

This Drawing Is Not To Be Used For Construction Until Signed By The Architect.

Date:

KIRKOR ARCHITECTS + PLANNERS

20 Martin Road Avenue, Toronto, Ontario, M3J 2K6

Tel: (416) 593-5500, Fax: (416) 593-1234, www.kirkorarchitects.com

No.: Revision Date:

PROGRESS SET

August 28, 2015

2

Building Permit

June 12, 2015

1

Waterfront Toronto Review

May 1, 2015

No.

Issued For

Date

AQUAVISTA

AT BAYSIDE TORONTO

Drawing Title

Partial Floor Plan

Level 13 - Mechanical Penthouse - Partial Plan - Part 2

Project

Hines TRIDEL

AQUAVISTA

Block 3 - R3 & R4

263 Queens Quay East

Toronto, ON

Canada

As indicated

Drawn by

E.V.

Checked by

C.A.

Project No.

13148

Date

August 28, 2015

Drawing No.

A3-29