




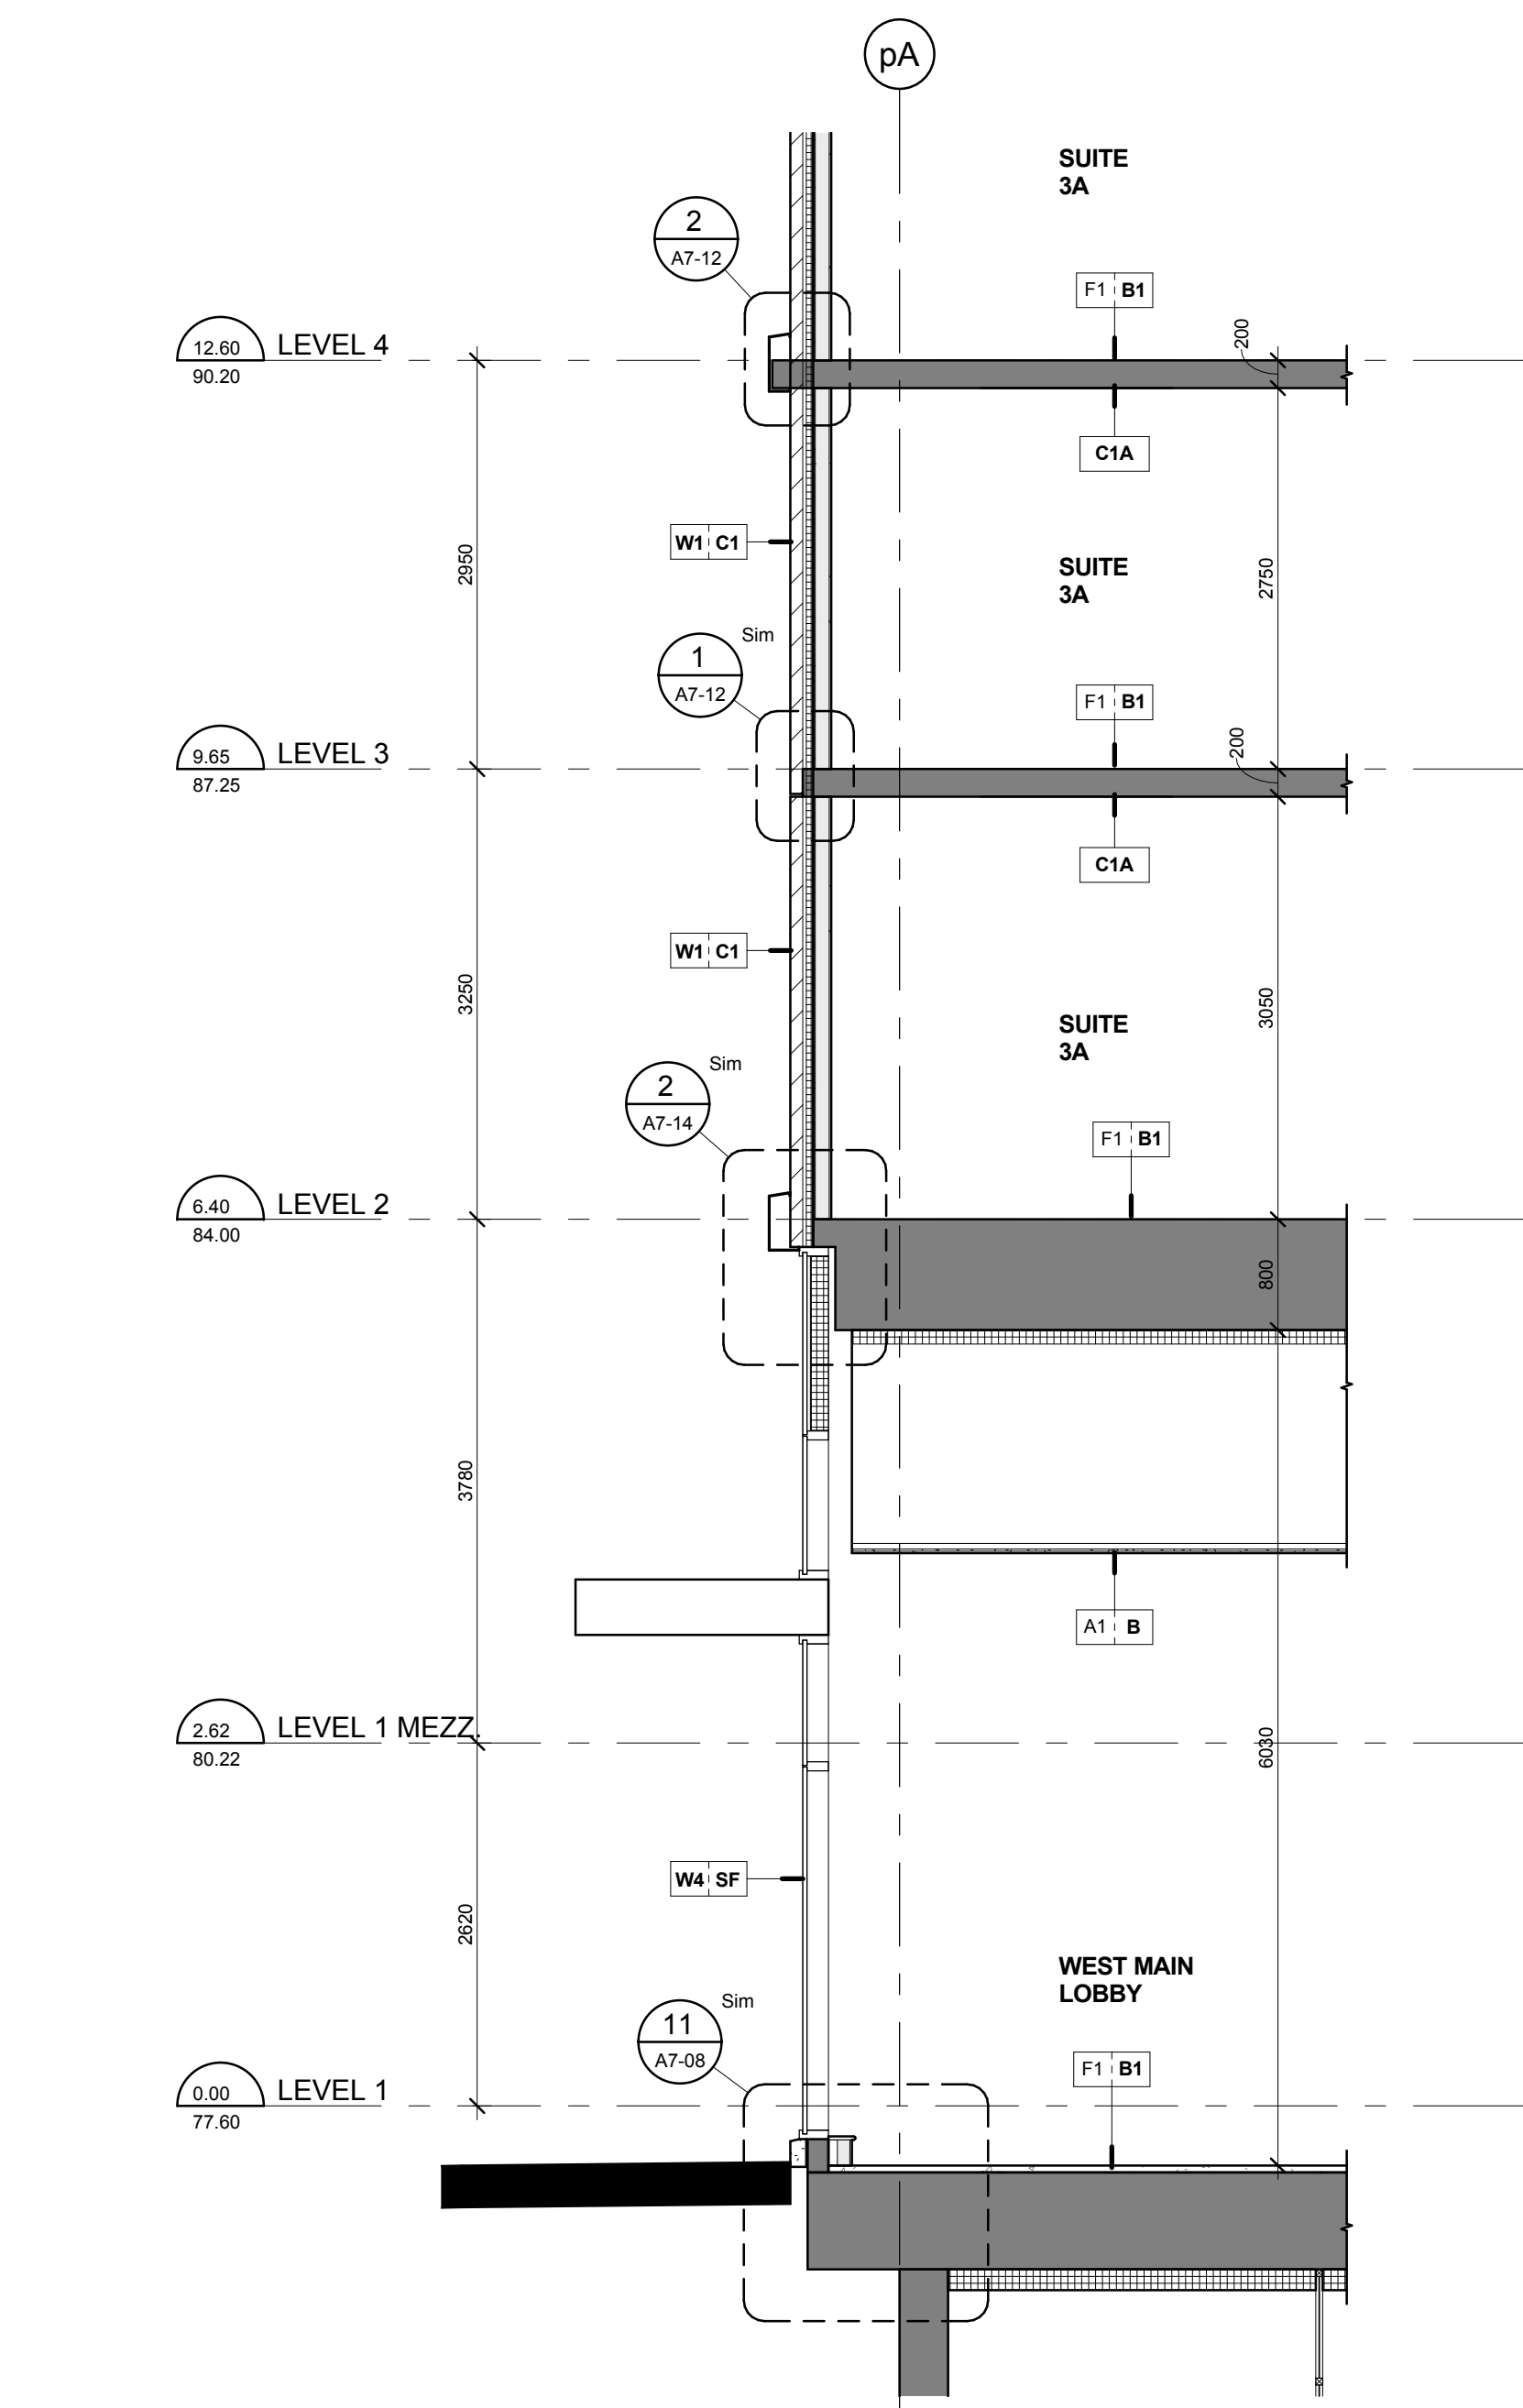


Part Section between Grids p2 & p3 West Side
Scale: 1 : 50
6
A7-05

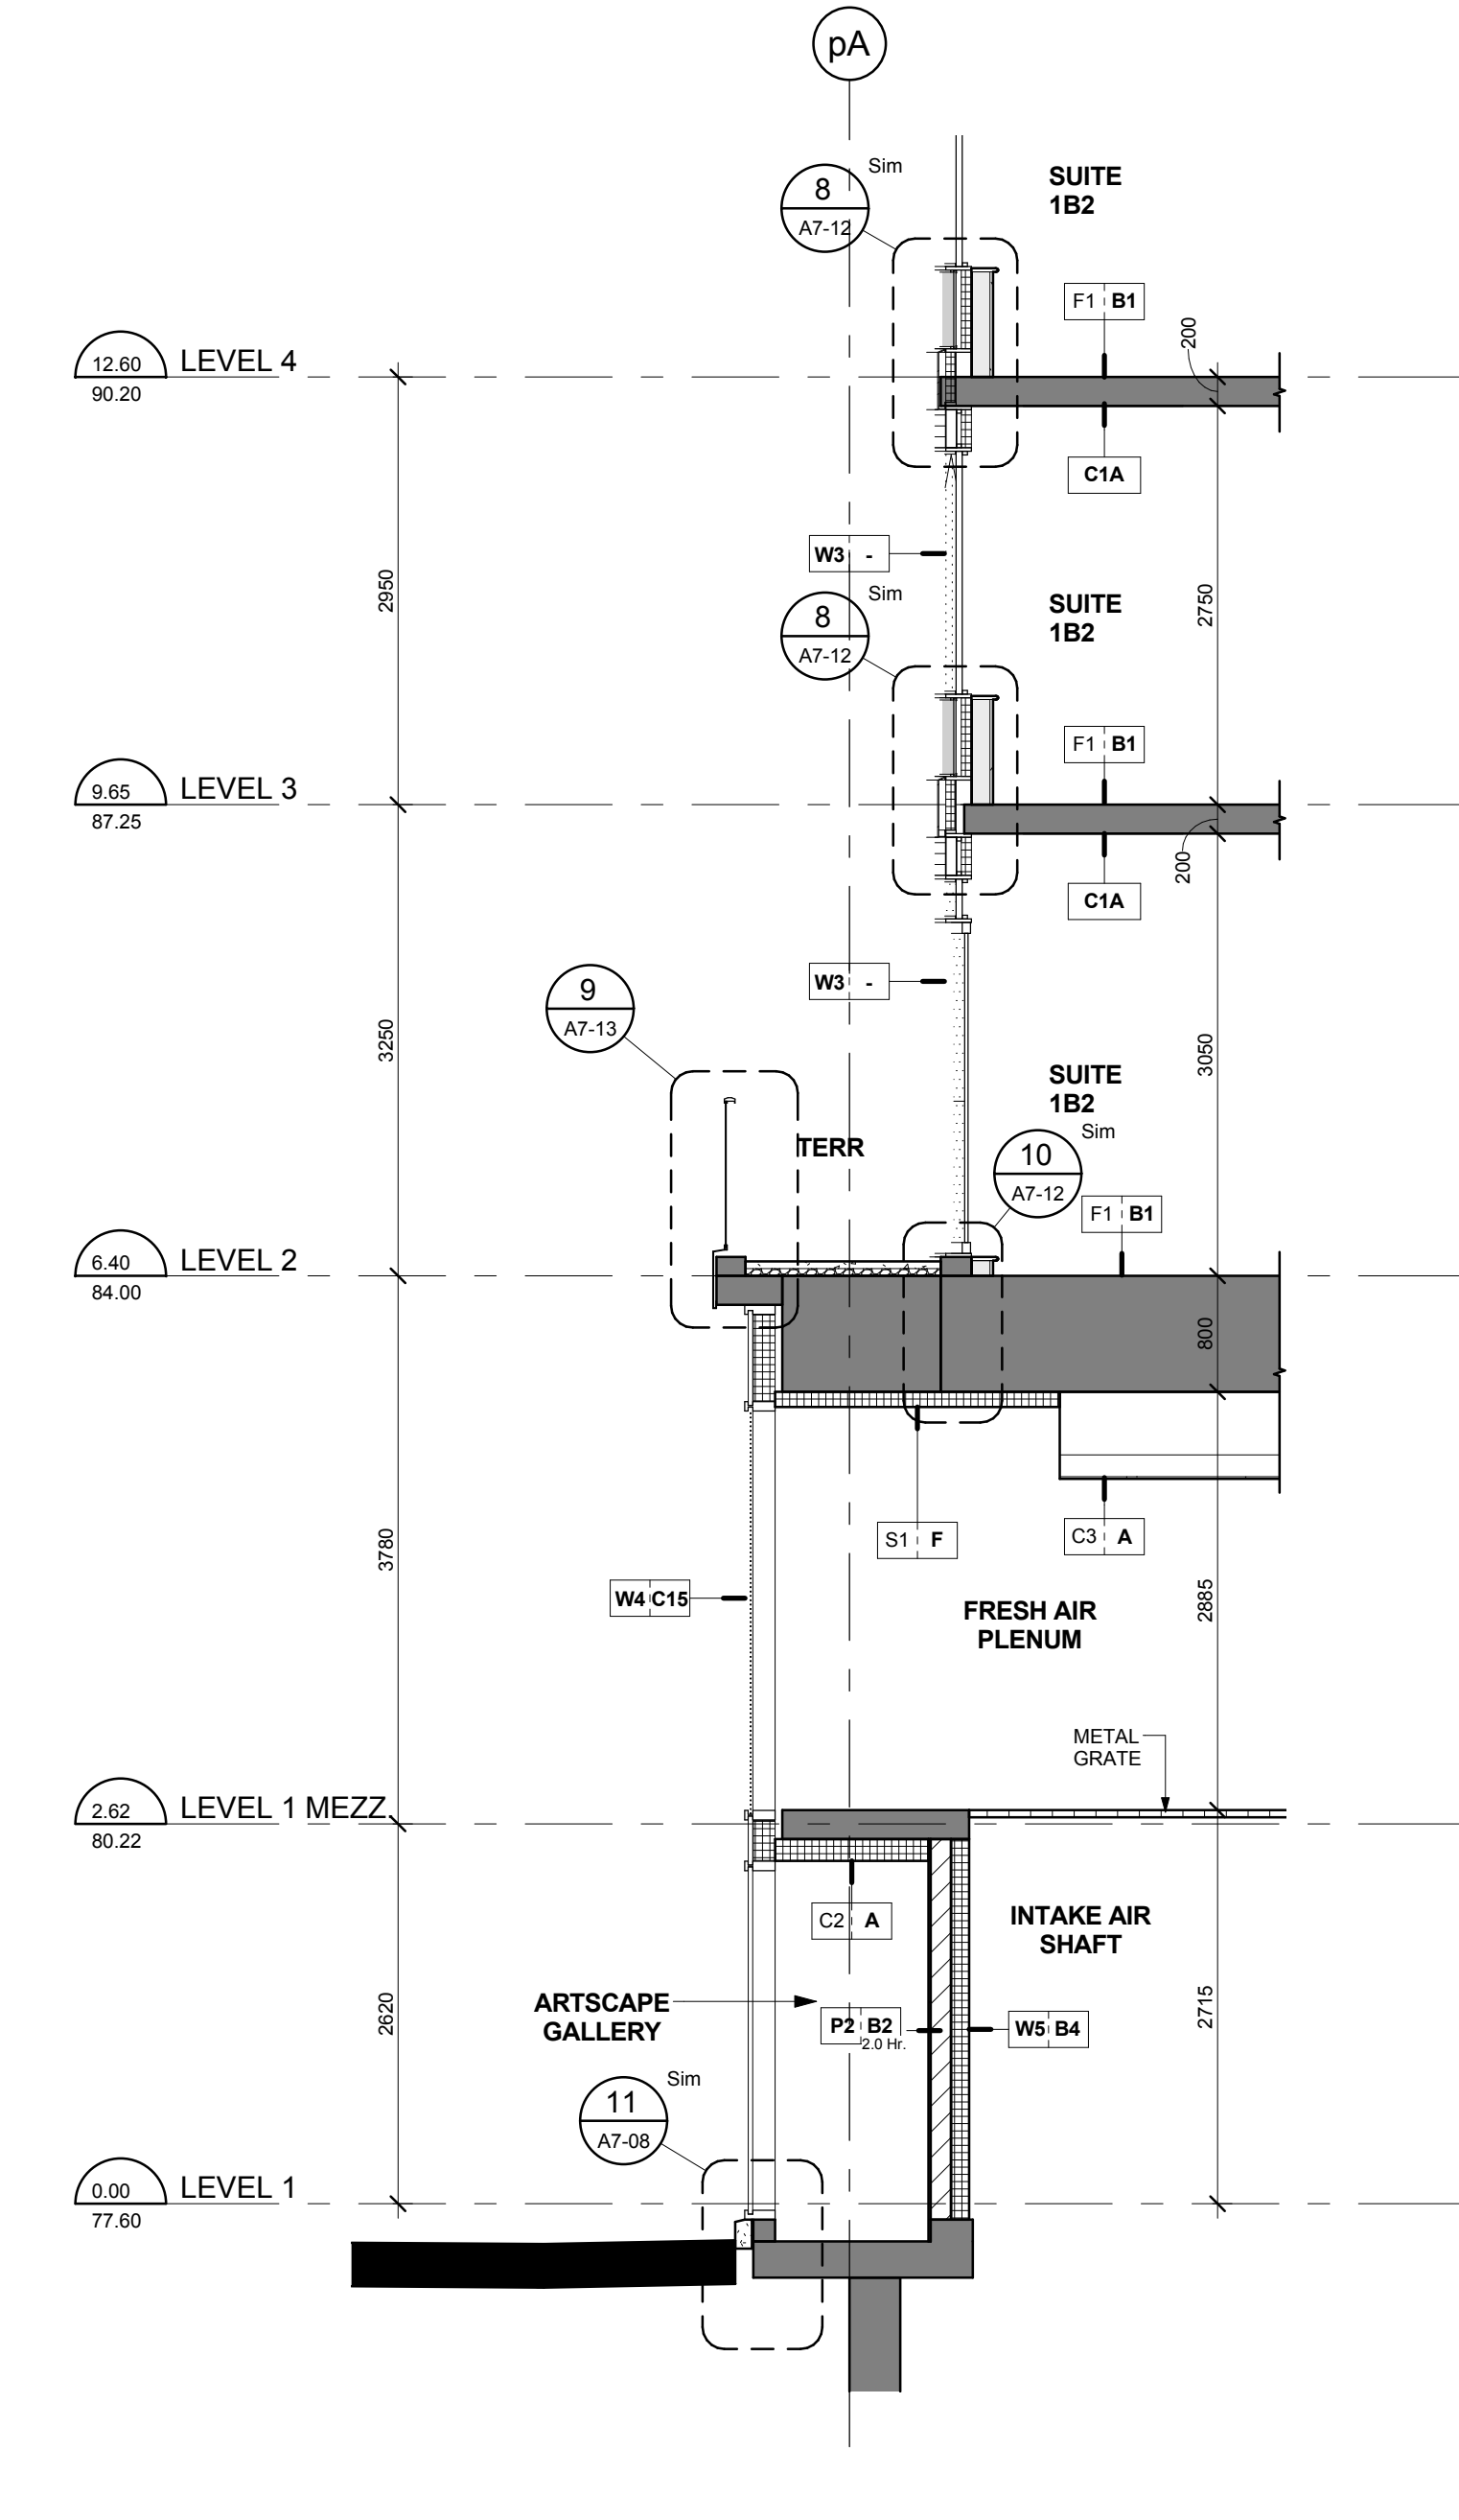

Part Section between Grids 3 & 5 West Side
Scale: 1 : 50
5
A7-05

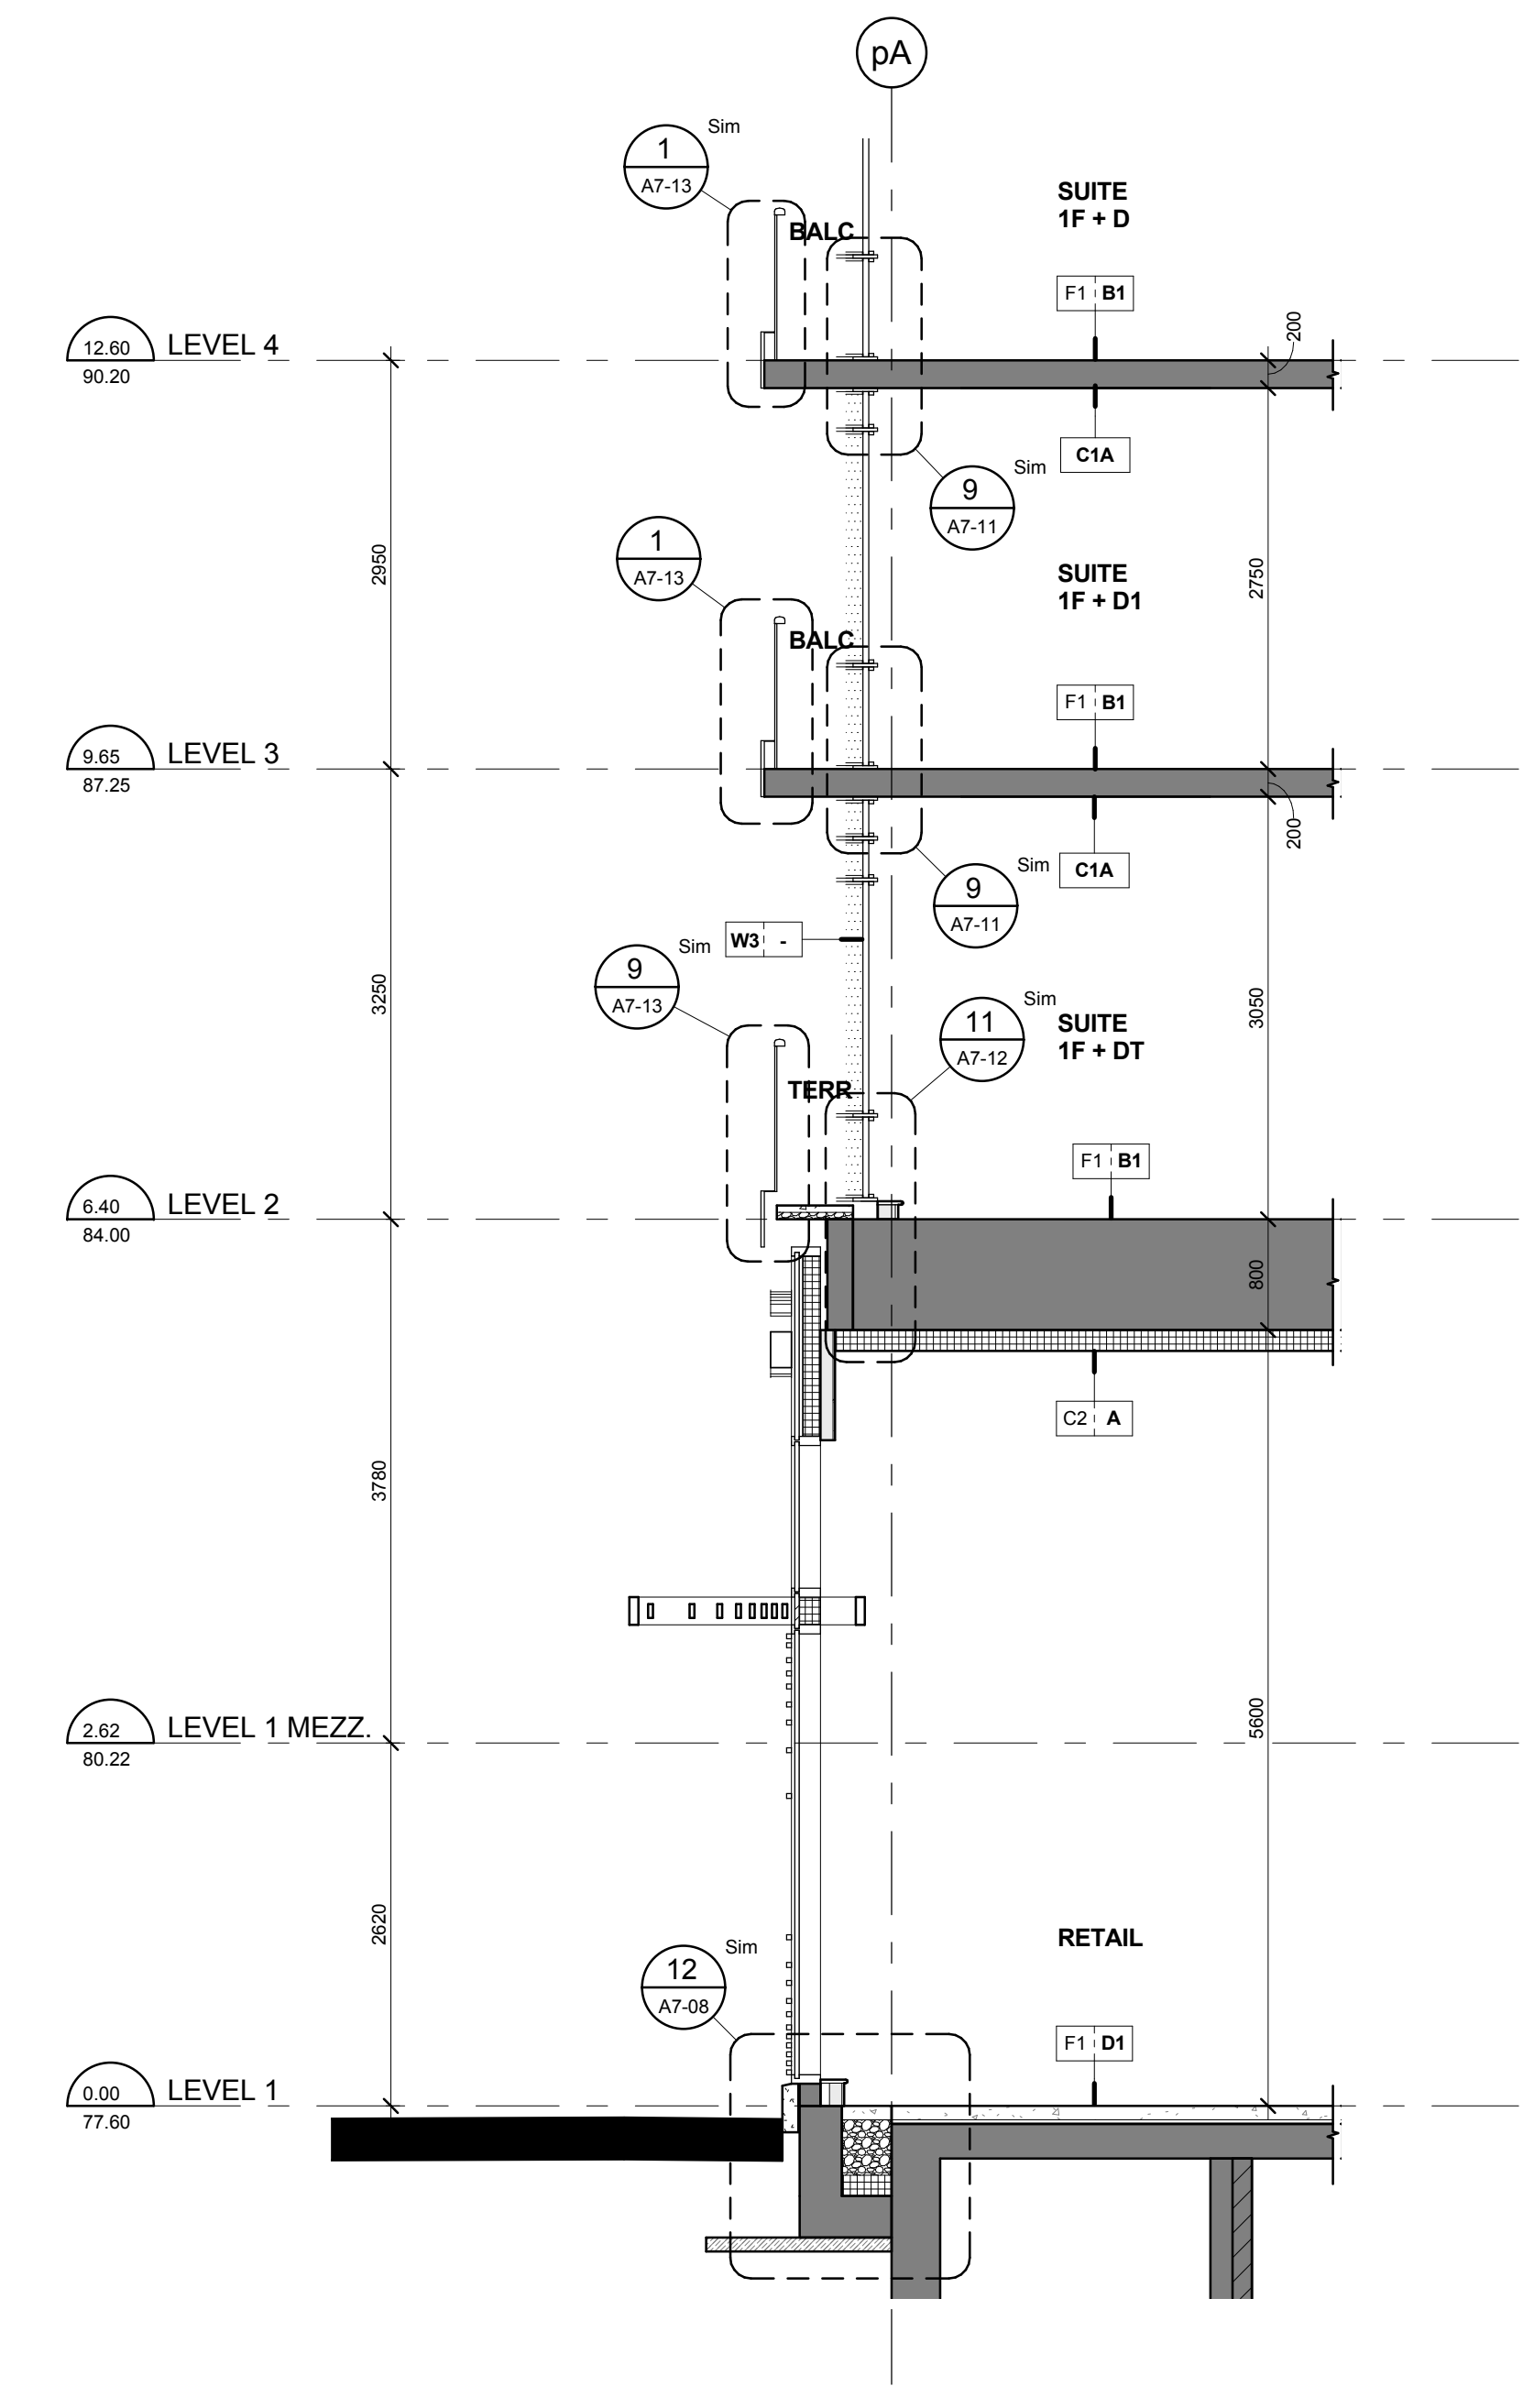

Part Section between Grids 12 & 14 West Side
Scale: 1 : 50
4
A7-05

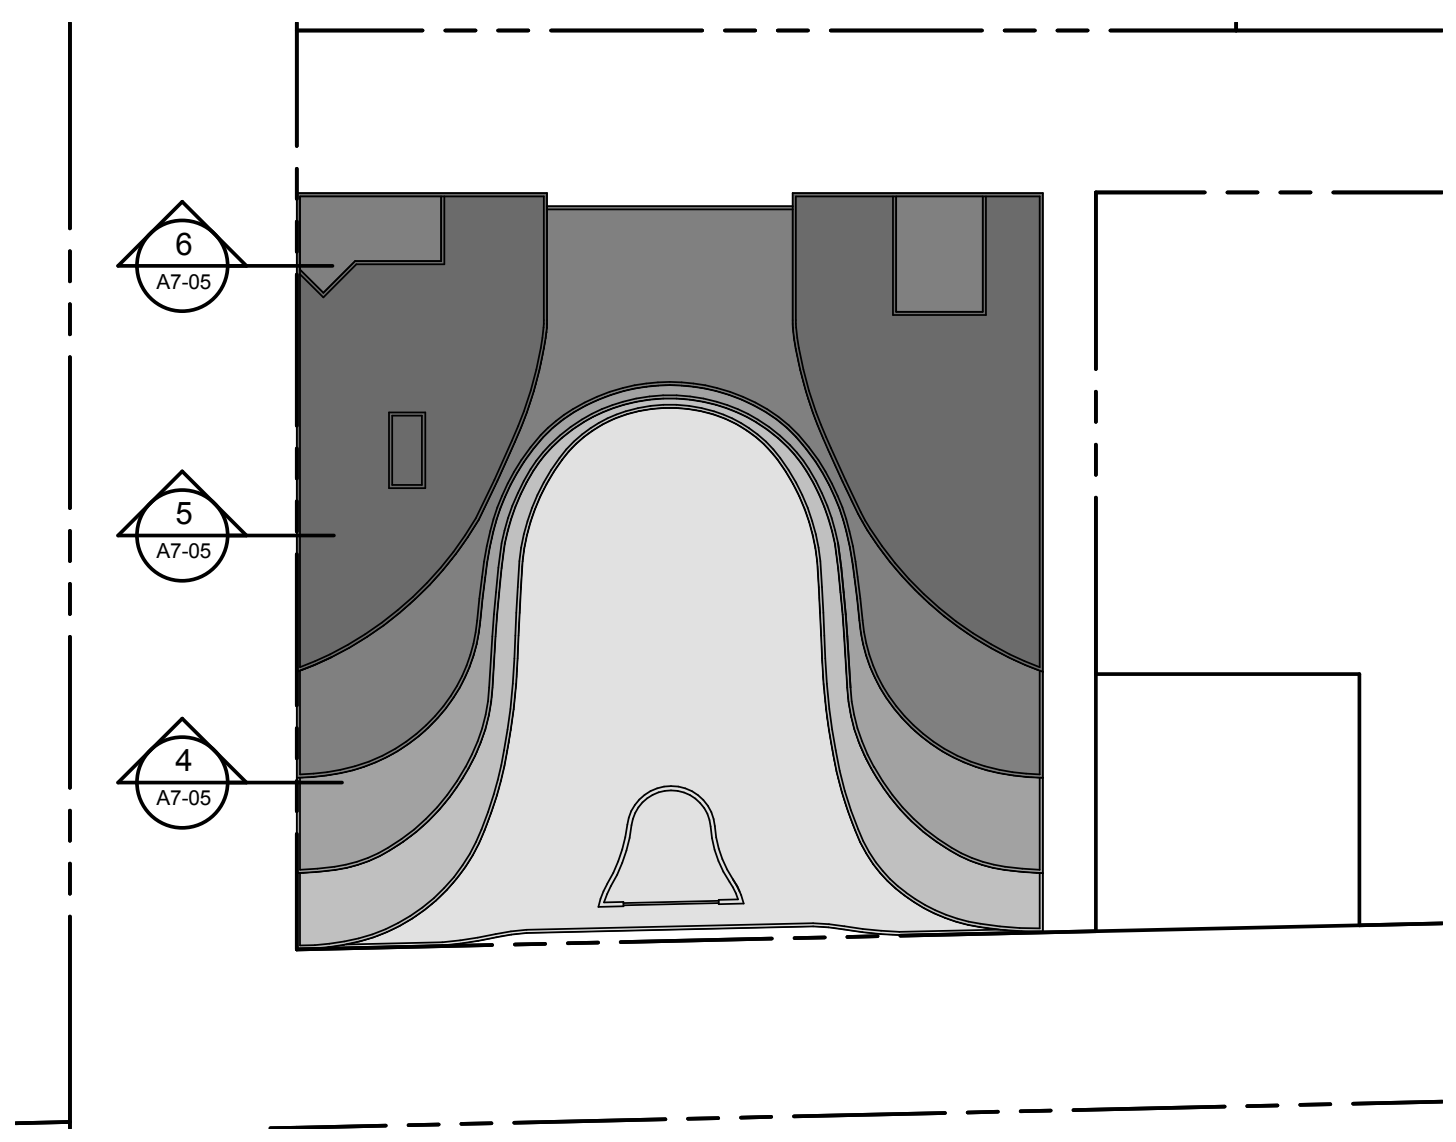

Wall Section Key Plan
Scale: 1 : 700
3
A7-05

BUILDING SECTION KEY NOTES	
1	CONCRETE SLAB (REFER TO STRUCTURAL DRAWING)
2	CONCRETE COLUMN (REFER TO STRUCTURAL DRAWING)
3	CONCRETE COLUMN BEYOND (REFER TO STRUCTURAL DRAWING)
4	STRUCTURAL BEAM (REFER TO STRUCTURAL DRAWING)
5	STRUCTURAL BEAM BEYOND (REFER TO STRUCTURAL DRAWING)
6	CONCRETE FOOTING (REFER TO STRUCTURAL DRAWING)
7	CONCRETE BLOCK WALL (REFER TO PLANS)
8	ALUMINUM WINDOW WALL SYSTEM (REFER TO WINDOW SCHEDULE)
9	CURTAIN WALL WINDOW SYSTEM (REFER TO WINDOW SCHEDULE)
10	PRE-FINISHED METAL LOUVER
11	ARCHITECTURAL METAL LOUVER
12	OVERHEAD GARAGE DOOR
13	RAILING SYSTEM
14	METAL SOFFIT CANOPY

Wall Section Key Notes
Scale: 1 : 700
2
A7-05

EXTERIOR RAILING TYPE LEGEND	
13148 - AQUAVISTA UPDATED: MARCH 23, 2015	
R1	ALUMINUM BALCONY RAILING WITH SLAB COVER METAL: ALUMINUM COLOR: PWD UCHTERSTAL DURANAR AL STEEL CITY SILVER GLASS: CLEAR HEAT SOAKED TEMPERED GLASS REFER TO DETAIL: X1 A7-XX
R1A	ALUMINUM BALCONY RAILING WITH SLAB COVER BIRD FRIENDLY FRIT PATTERN METAL: ALUMINUM COLOR: PWD UCHTERSTAL DURANAR AL STEEL CITY SILVER GLASS: CLEAR HEAT SOAKED TEMPERED GLASS FRIT PATTERN: WHITE FRIT (MIN. CHARACTER DOTS IN 10CM SQUARE PATTERN) REFER TO DETAIL: X1 A7-XX NOTE: REFER TO ELEVATIONS FOR LOCATION OF FRIT PATTERN
R2	ALUMINUM TERRACE RAILING WITH SLAB COVER - ON CONCRETE METAL: ALUMINUM COLOR: PWD UCHTERSTAL DURANAR AL STEEL CITY SILVER GLASS: CLEAR HEAT SOAKED TEMPERED GLASS REFER TO DETAIL: X1 A7-XX
R2A	ALUMINUM TERRACE RAILING WITH SLAB COVER - ON CONCRETE BIRD FRIENDLY FRIT PATTERN METAL: ALUMINUM COLOR: PWD UCHTERSTAL DURANAR AL STEEL CITY SILVER GLASS: CLEAR HEAT SOAKED TEMPERED GLASS FRIT PATTERN: WHITE FRIT (MIN. CHARACTER DOTS IN 10CM SQUARE PATTERN) REFER TO DETAIL: X1 A7-XX NOTE: REFER TO ELEVATIONS FOR LOCATION OF FRIT PATTERN
R3	ALUMINUM BALCONY DIVIDER METAL: ALUMINUM COLOR: PWD UCHTERSTAL DURANAR AL STEEL CITY SILVER GLASS: OBSCURE TEMPERED GLASS REFER TO DETAIL: X1 A7-XX
R4	ALUMINUM TERRACE DIVIDER - ON CONCRETE METAL: ALUMINUM COLOR: PWD UCHTERSTAL DURANAR AL STEEL CITY SILVER GLASS: OBSCURE TEMPERED GLASS REFER TO DETAIL: X1 A7-XX
R5	ALUMINUM AMENITY TERRACE RAILING METAL: ALUMINUM COLOR: PWD UCHTERSTAL DURANAR AL STEEL CITY SILVER GLASS: CLEAR HEAT SOAKED TEMPERED GLASS NOTE: REFER TO LANDSCAPE DRAWINGS FOR DETAILS
R5A	ALUMINUM AMENITY TERRACE RAILING BIRD FRIENDLY FRIT PATTERN METAL: ALUMINUM COLOR: PWD UCHTERSTAL DURANAR AL STEEL CITY SILVER GLASS: CLEAR HEAT SOAKED TEMPERED GLASS FRIT PATTERN: WHITE FRIT (MIN. CHARACTER DOTS IN 10CM SQUARE PATTERN) NOTE: REFER TO LANDSCAPE DRAWINGS FOR DETAILS
R6	ALUMINUM BALCONY RAILING WITH SLAB COVER: GLASS SPANDREL PANEL METAL: ALUMINUM COLOR: PWD UCHTERSTAL DURANAR AL STEEL CITY SILVER GLASS: CLEAR HEAT SOAKED TEMPERED GLASS LOCATION: ROOF REFER TO DETAIL: X1 A7-XX

Exterior Railing Type Legend
Scale: 1 : 700
1
A7-05

Contractor Must Check And Verify All Dimensions On The Job.
Do Not Scale The Drawing.
All Drawings, Specifications And Related Documents Are The Copyright Of
The Architect And Shall Be Returned Upon Request.
Reproduction Of Drawings, Specifications And Related Documents
In Part Or Whole Is Forbidden Without The Architects Written Permission.
This Drawing Is Not To Be Used For Construction Until Signed By The Architect.
Date:



KIRKOR ARCHITECTS + PLANNERS
20 Martin Road Avenue, Toronto, Ontario, M3J 2K8
TEL: (416) 663-8500, TEL: (416) 663-1234, www.kirkorarchitects.com

No. :	Revision	Date
-------	----------	------

PROGRESS SET
August 28, 2015

No. Issued For Date
AQUAVISTA
AT BAYSIDE TORONTO

Drawing Title
Wall Sections

Project
Hines TRIDEL
AQUAVISTA
Block 3 - R3 & R4
263 Queens Quay East
Toronto, ON
Scale

As indicated
S.D. Drawn by
C.A. Checked by
13148 Prepped No.
August 28, 2015 Date
Drawing No.

A7-05