


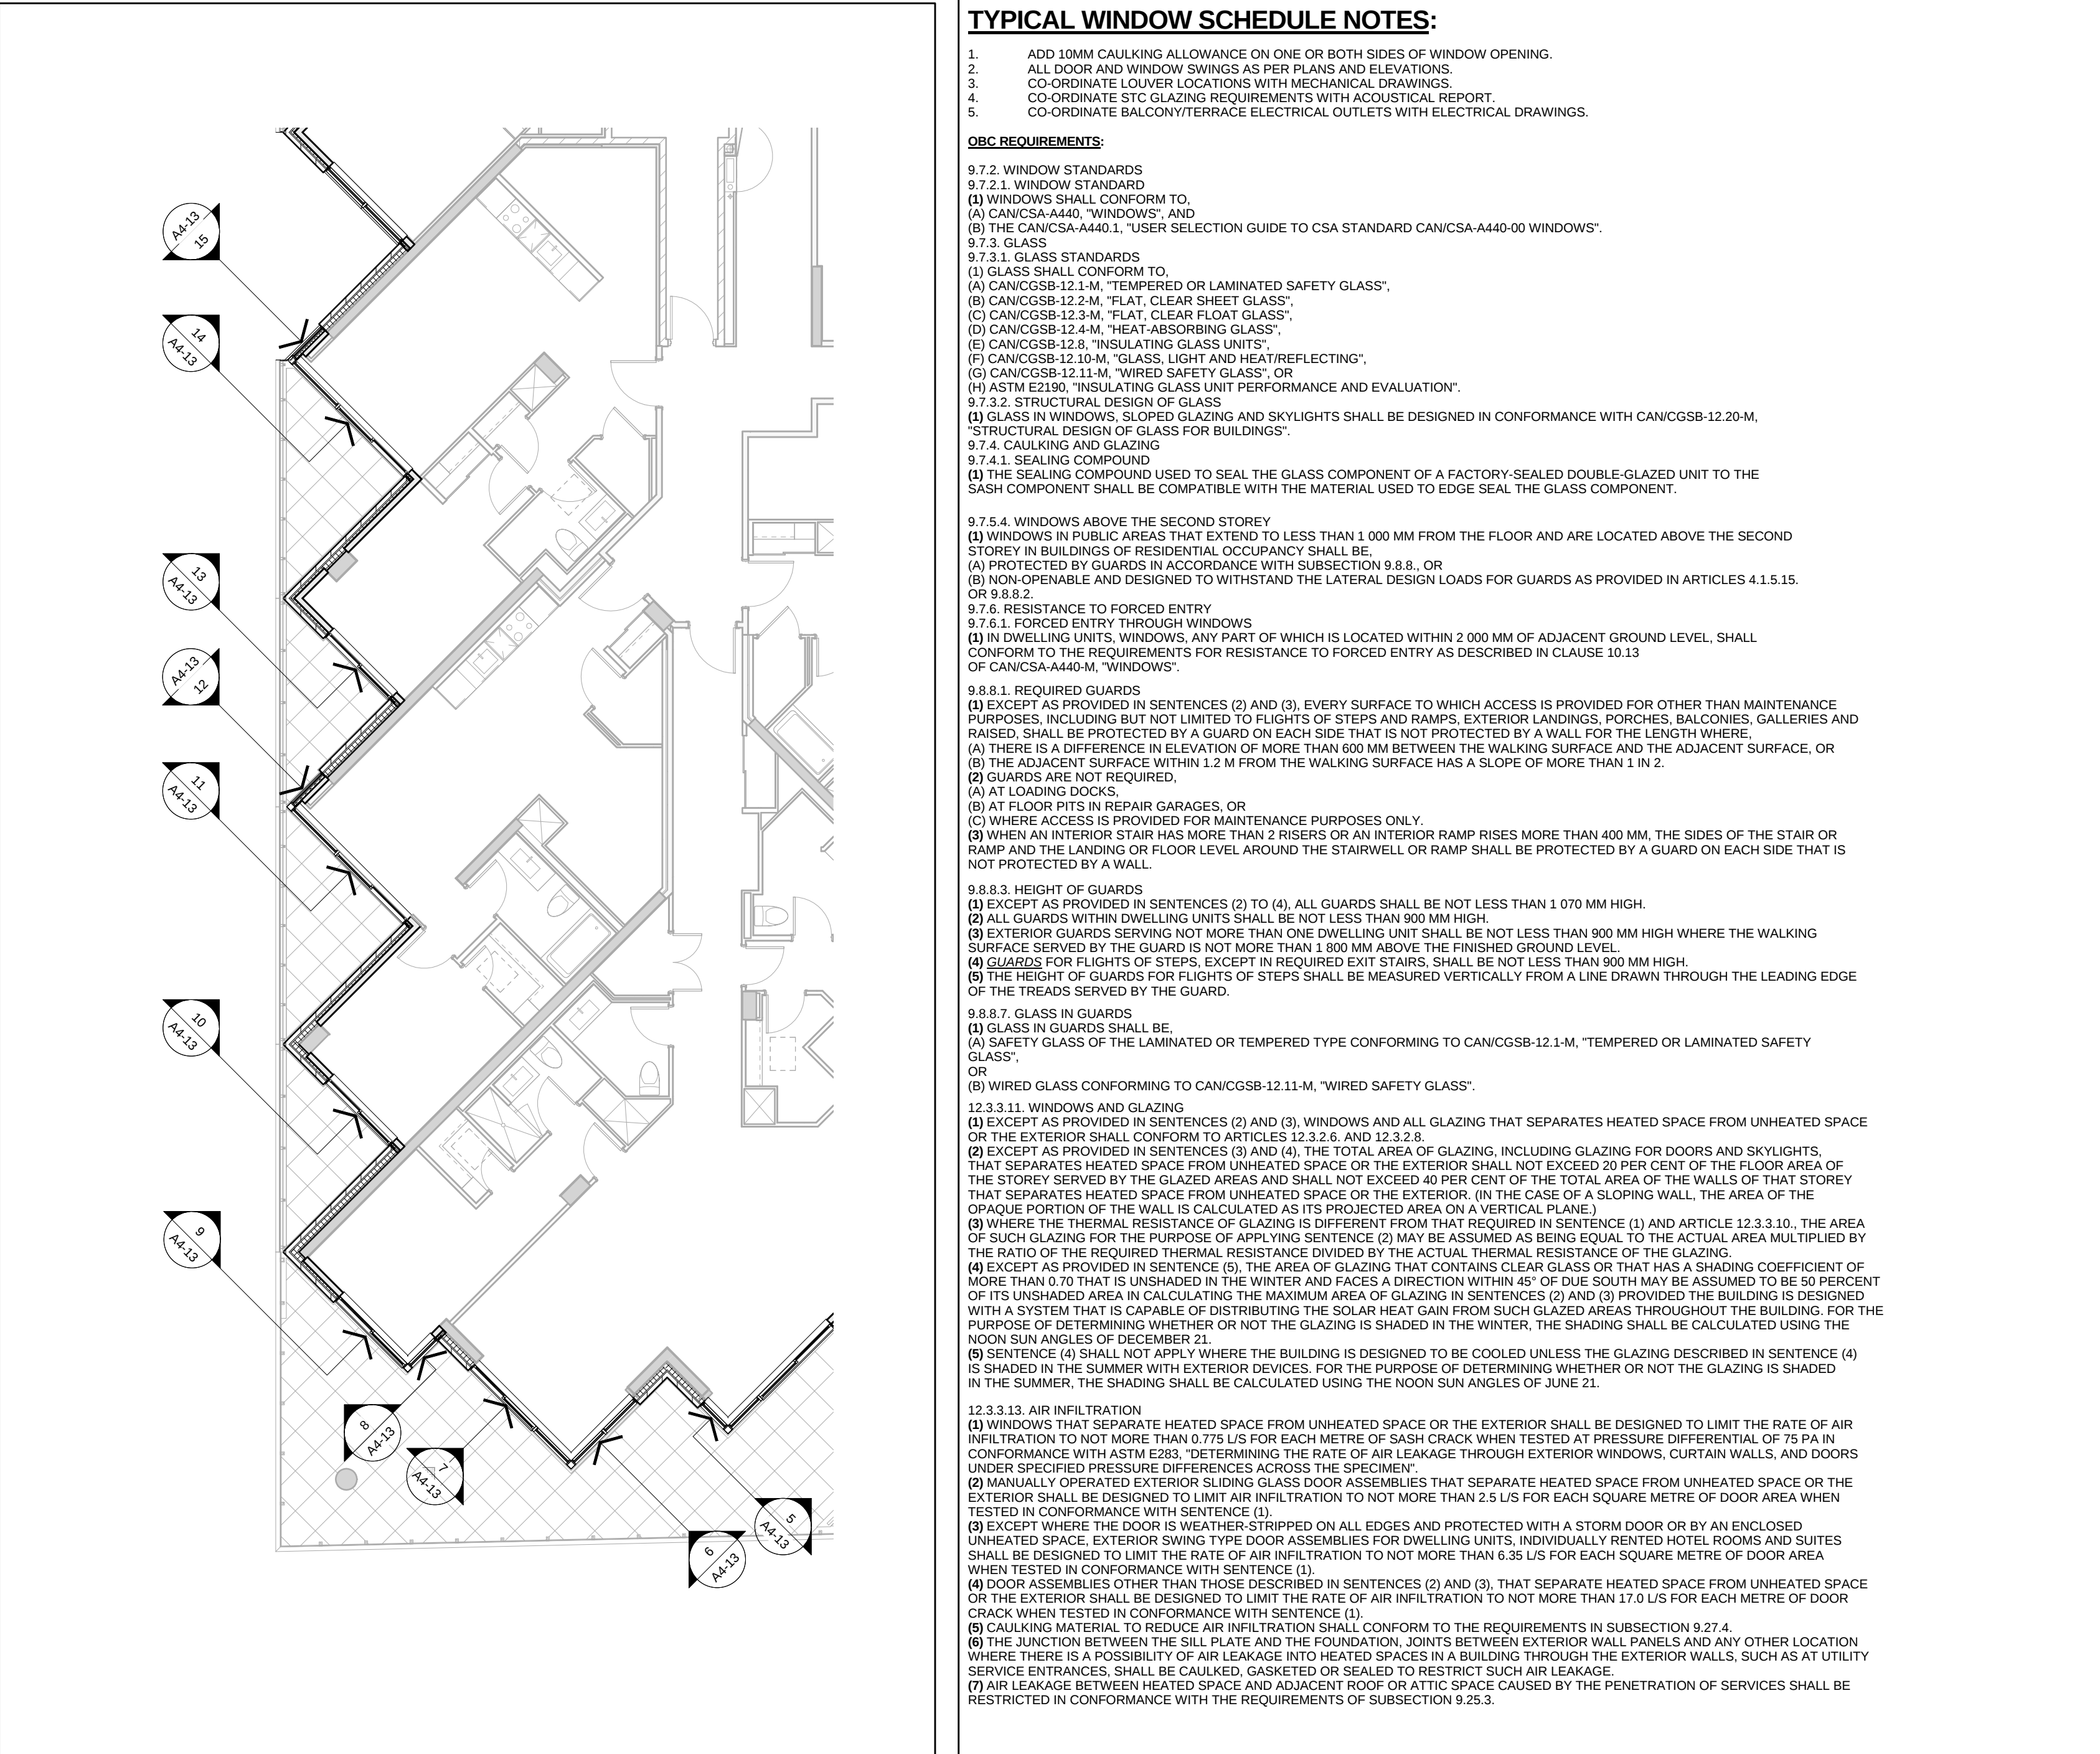


 

Window Schedule Partial Floor Plan - Level 2
Scale: 1 : 100
A4-13

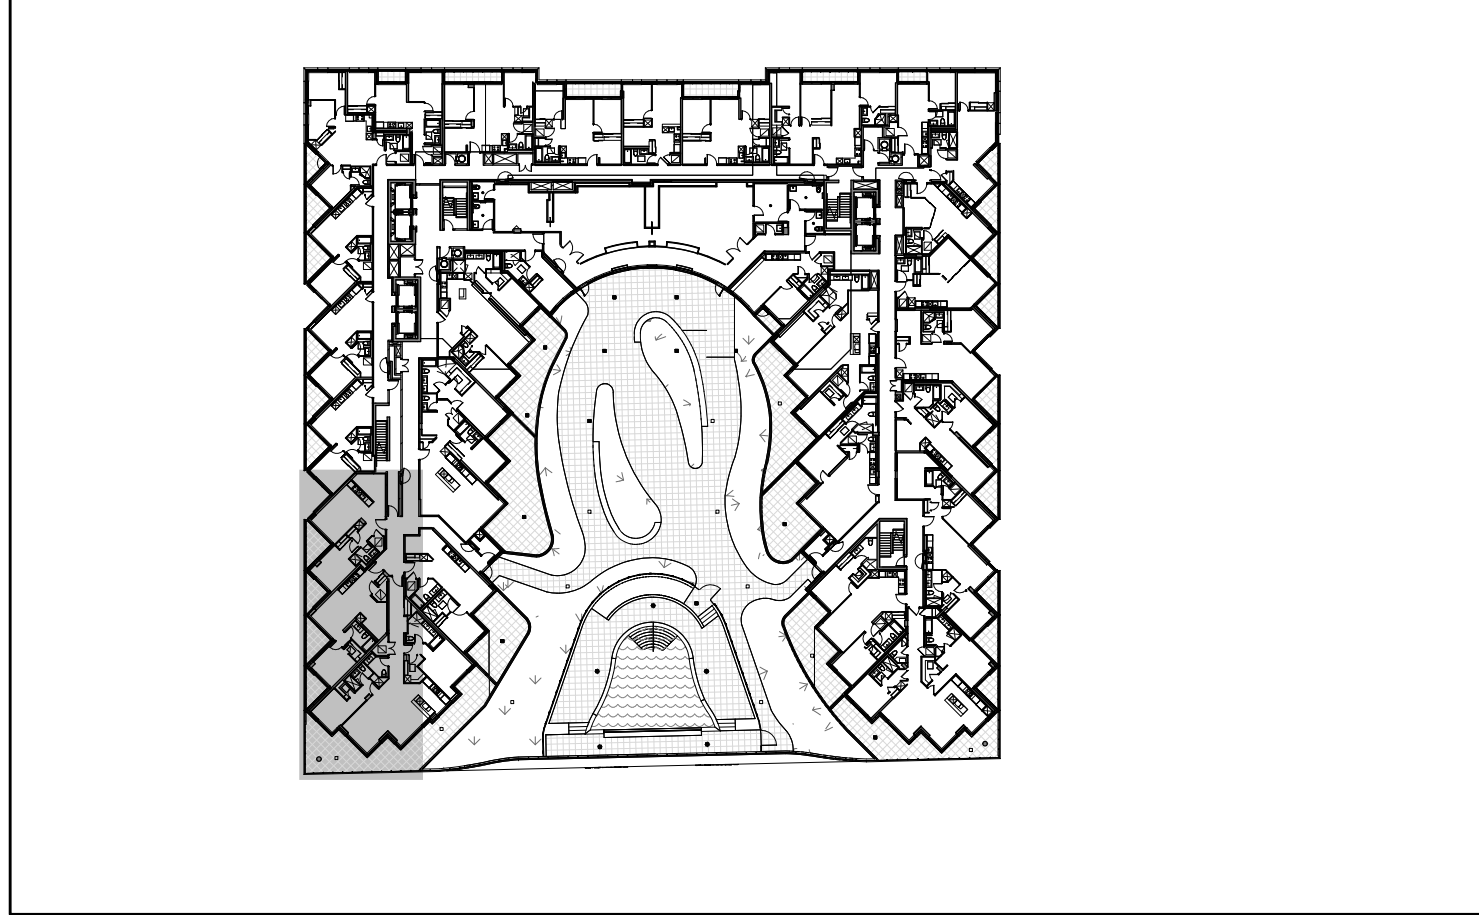

Window Schedule Key Plan - Level 2
Scale: 1 : 50
A4-13

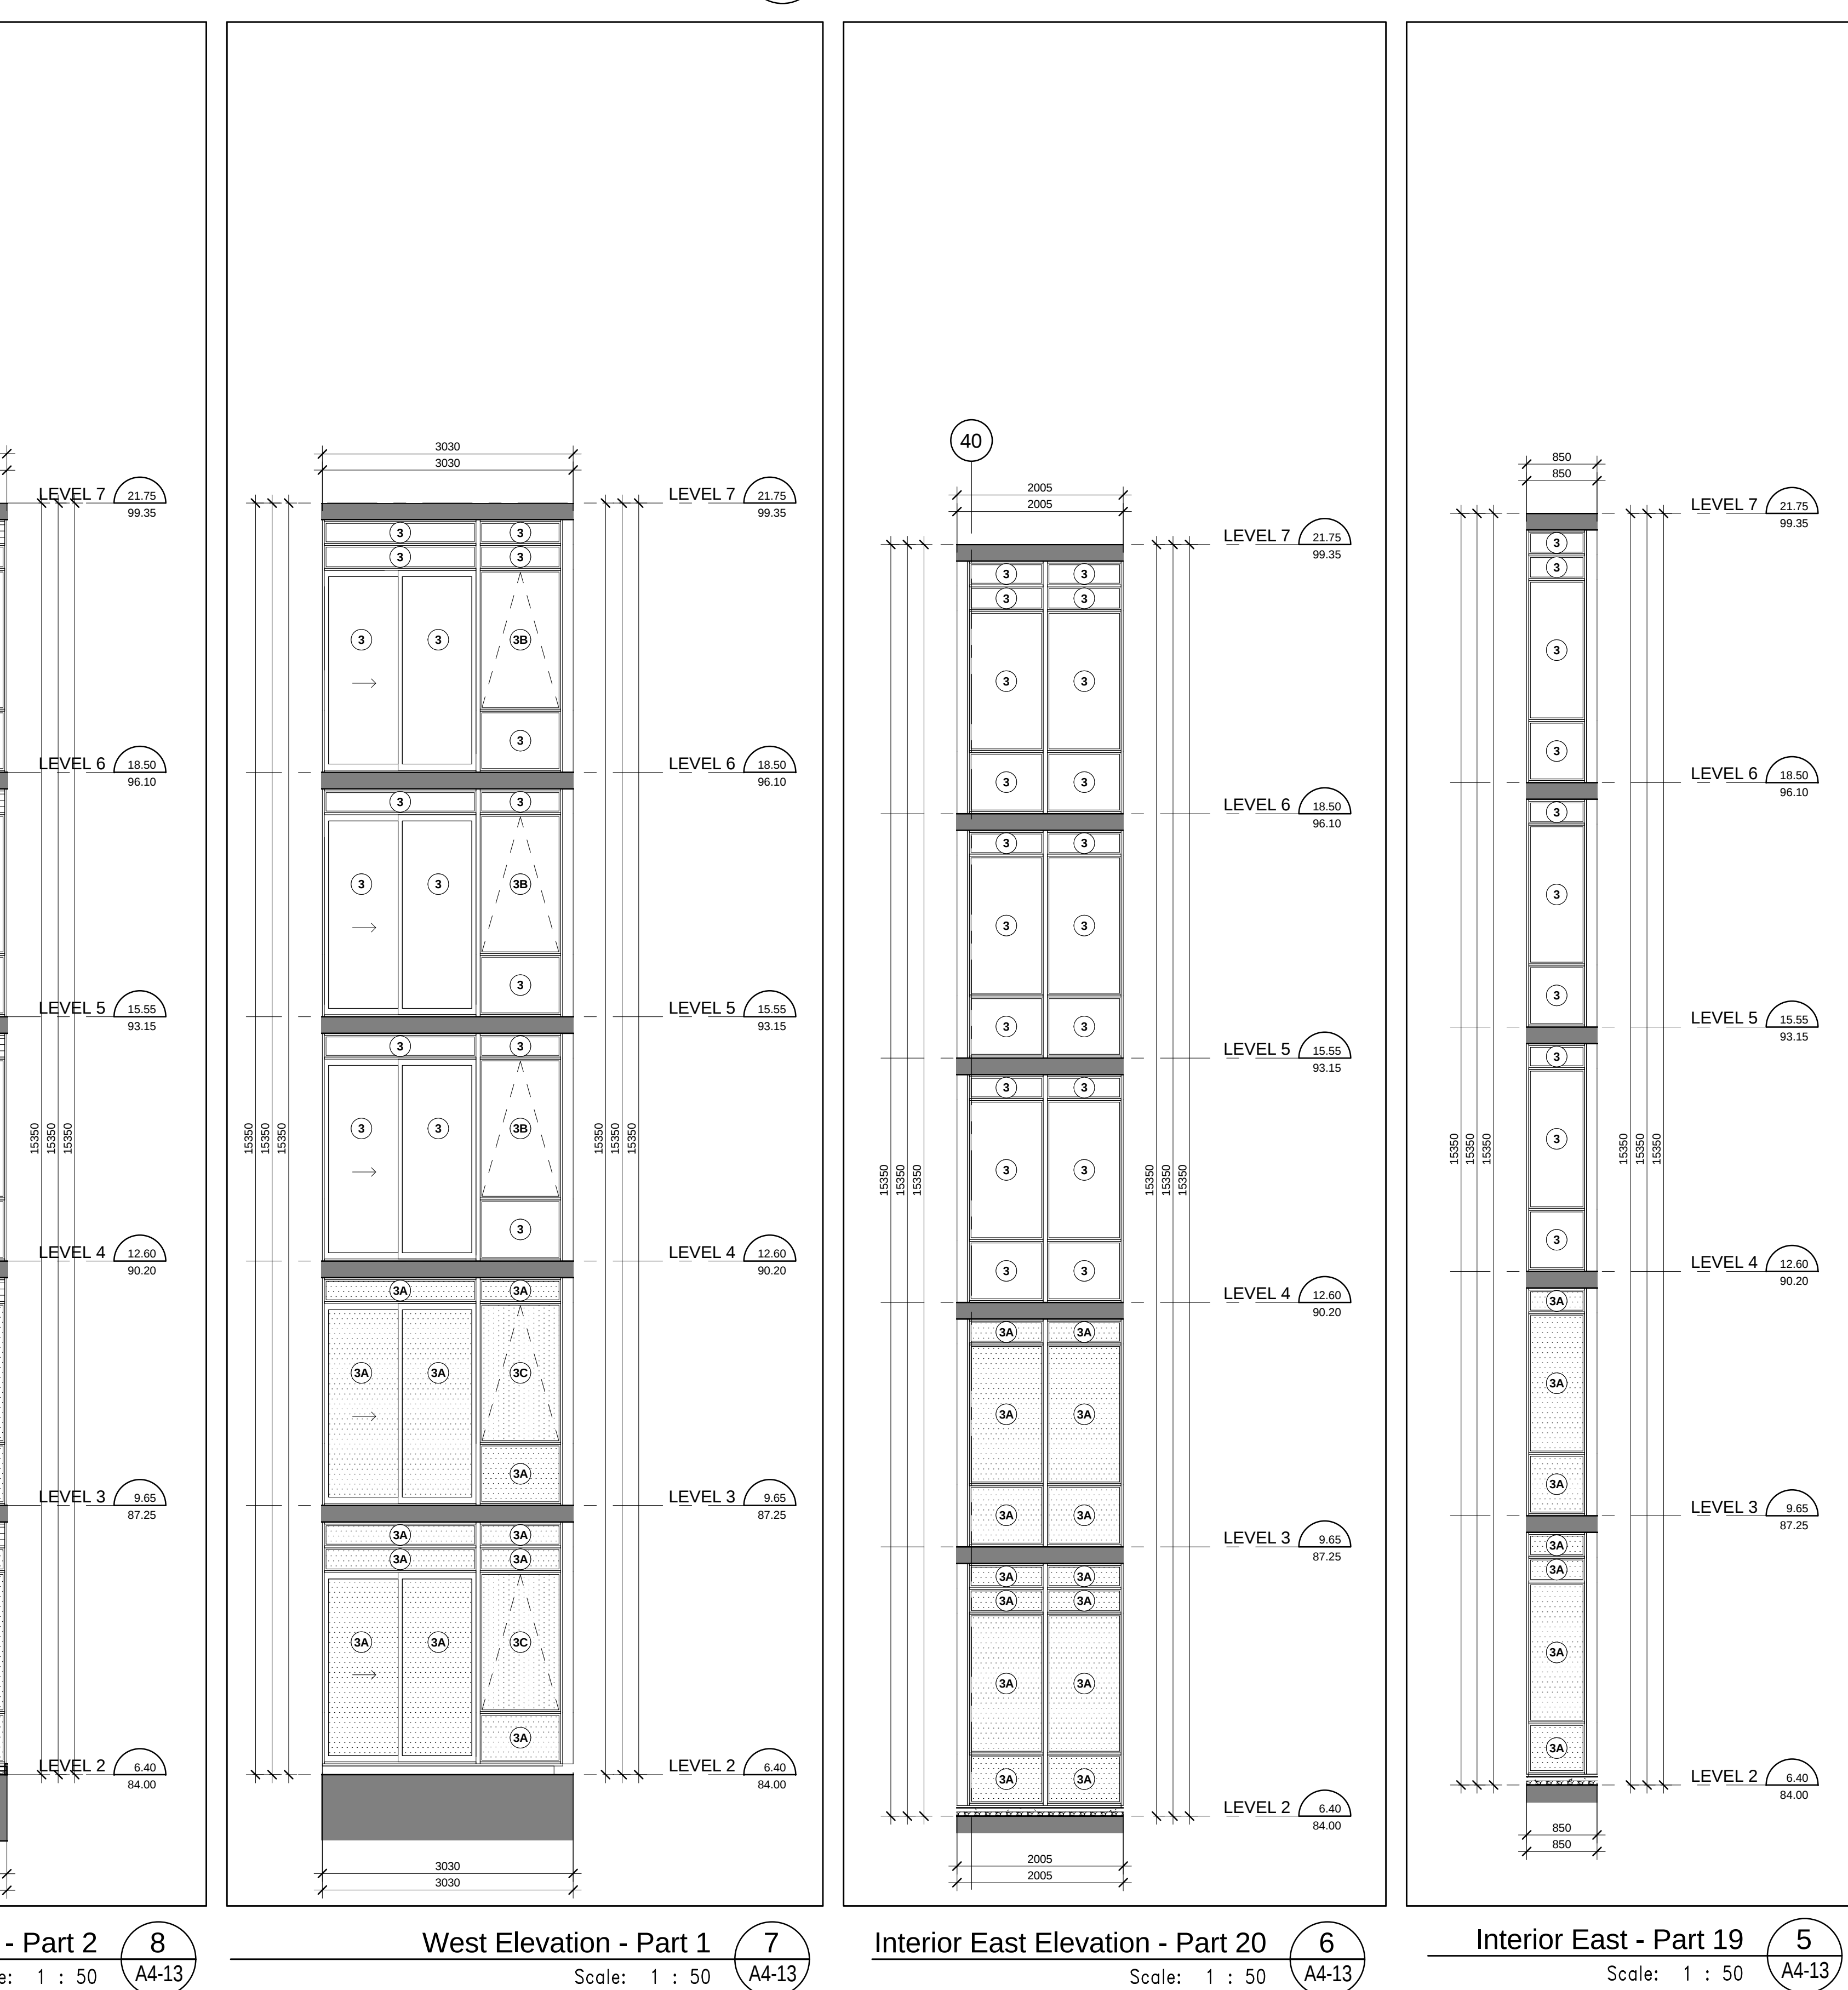