




42.0m ZONING HEIGHT

FOR CONTINUATION SEE SHEET A3-29

Key Plan Level 13

GENERAL NOTES LEGEND

GENERAL TYPICAL FLOOR NOTES

GENERAL CEILING NOTE

3

2

1

4

Contractor Must Check And Verify All Dimensions On The Job.

On The Scale The Drawing.

All Drawings, Specifications And Related Documents Are The Copyright Of KIRKOR ARCHITECTS + PLANNERS.

Representative Of Drawing, Specifications And Related Documents Is Part Of Work Is Included Without The Architect's Written Permission.

The Drawing Is Not To Be Used For Construction Unless Signed By The Architect.

Date: October 15, 2015

KIRKOR ARCHITECTS + PLANNERS

20 Martin Road Avenue, Toronto, Ontario, M3J 2K6

Tel: (416) 566-5500, Fax: (416) 566-1225, www.kirkorarchitects.com

No.: Revision Date:

AQUAVISTA

AT BAYSIDE TORONTO

Drawing Title: Partial Floor Plan

Level 13 - Mechanical Penthouse - Partial Plan - Part 1

Project: Hines TRIDEL AQUAVISTA Block 3 - R3 & R4

263 Queens Quay East Toronto, ON

As indicated E.V. Drawn by: C.A. Checked by: 13148

Project No.: 13148

Date: October 15, 2015

Drawing No.: A3-28