




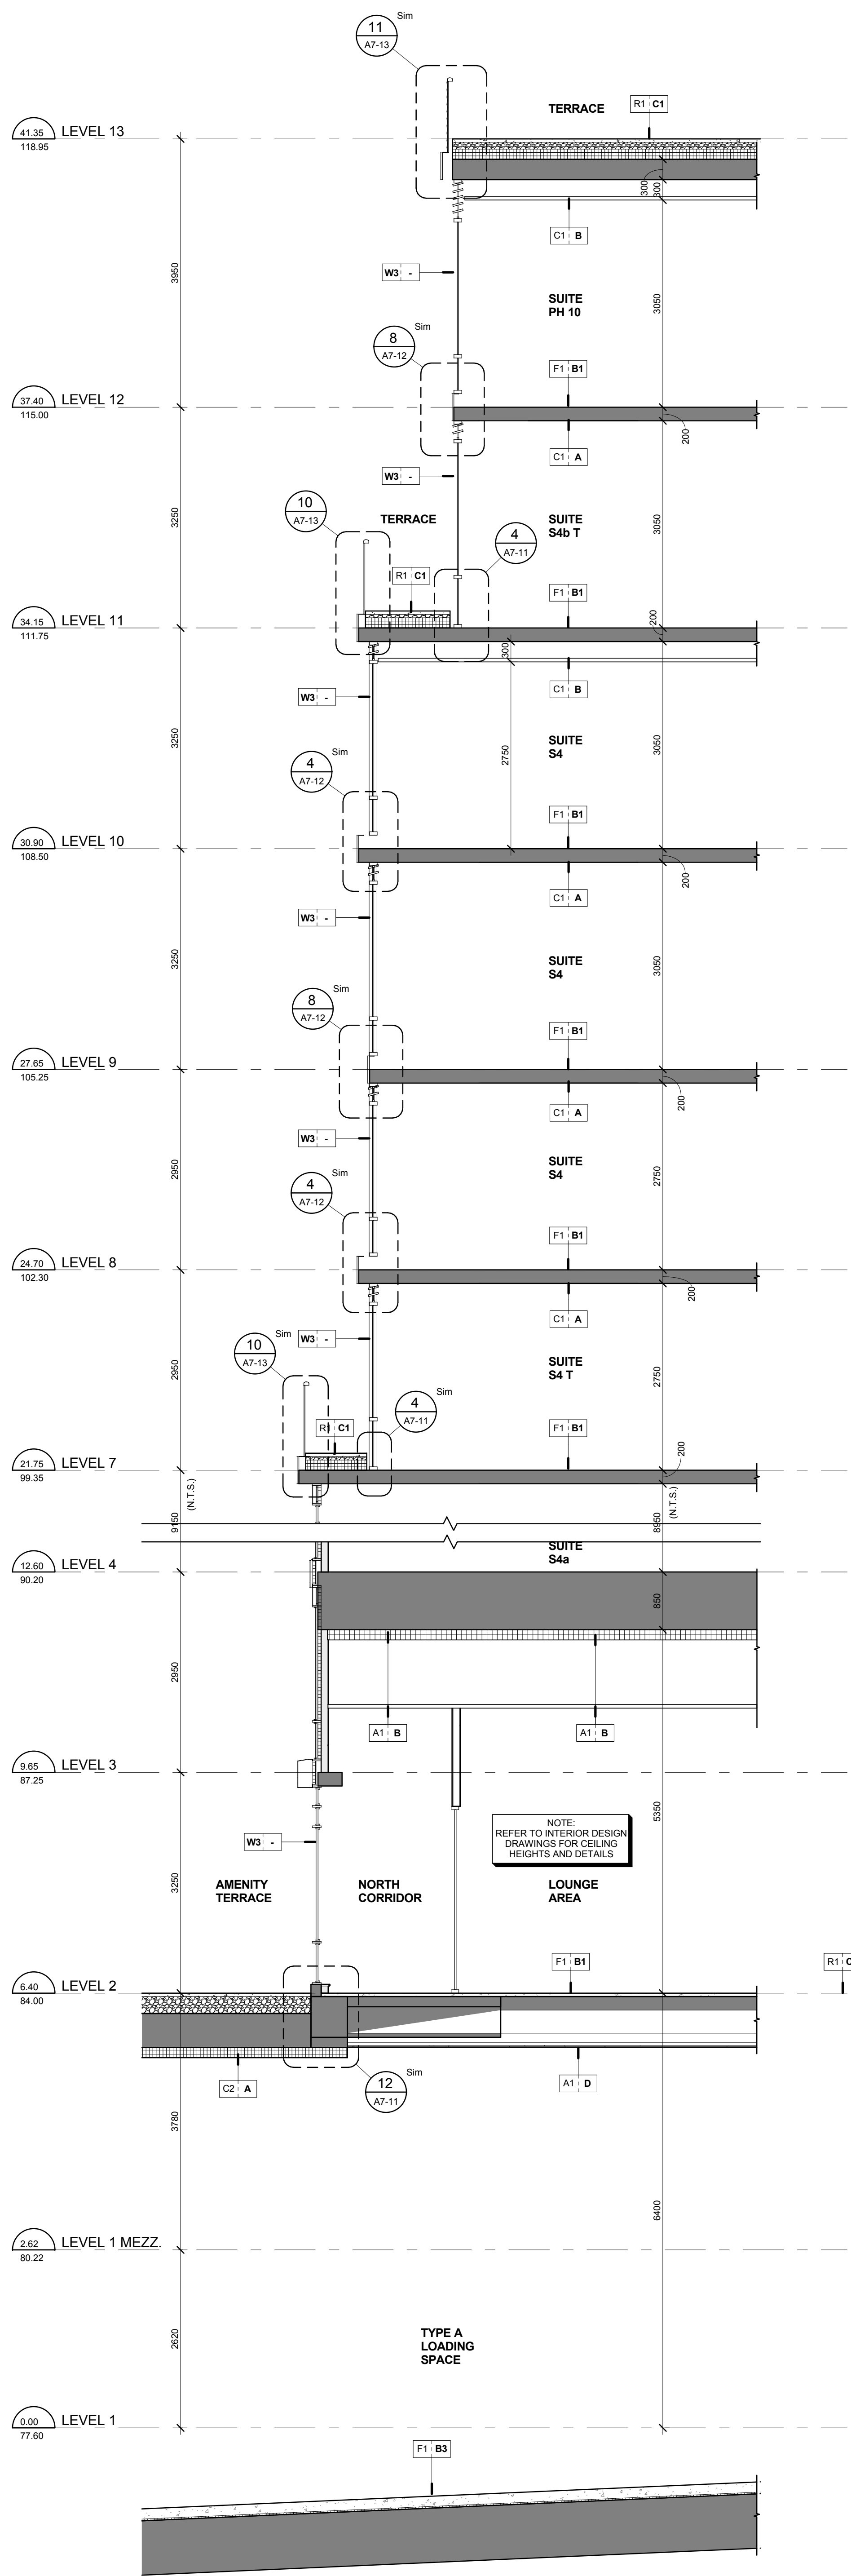


Section between Grids J & K South Side
Scale: 1 : 50
A7-03

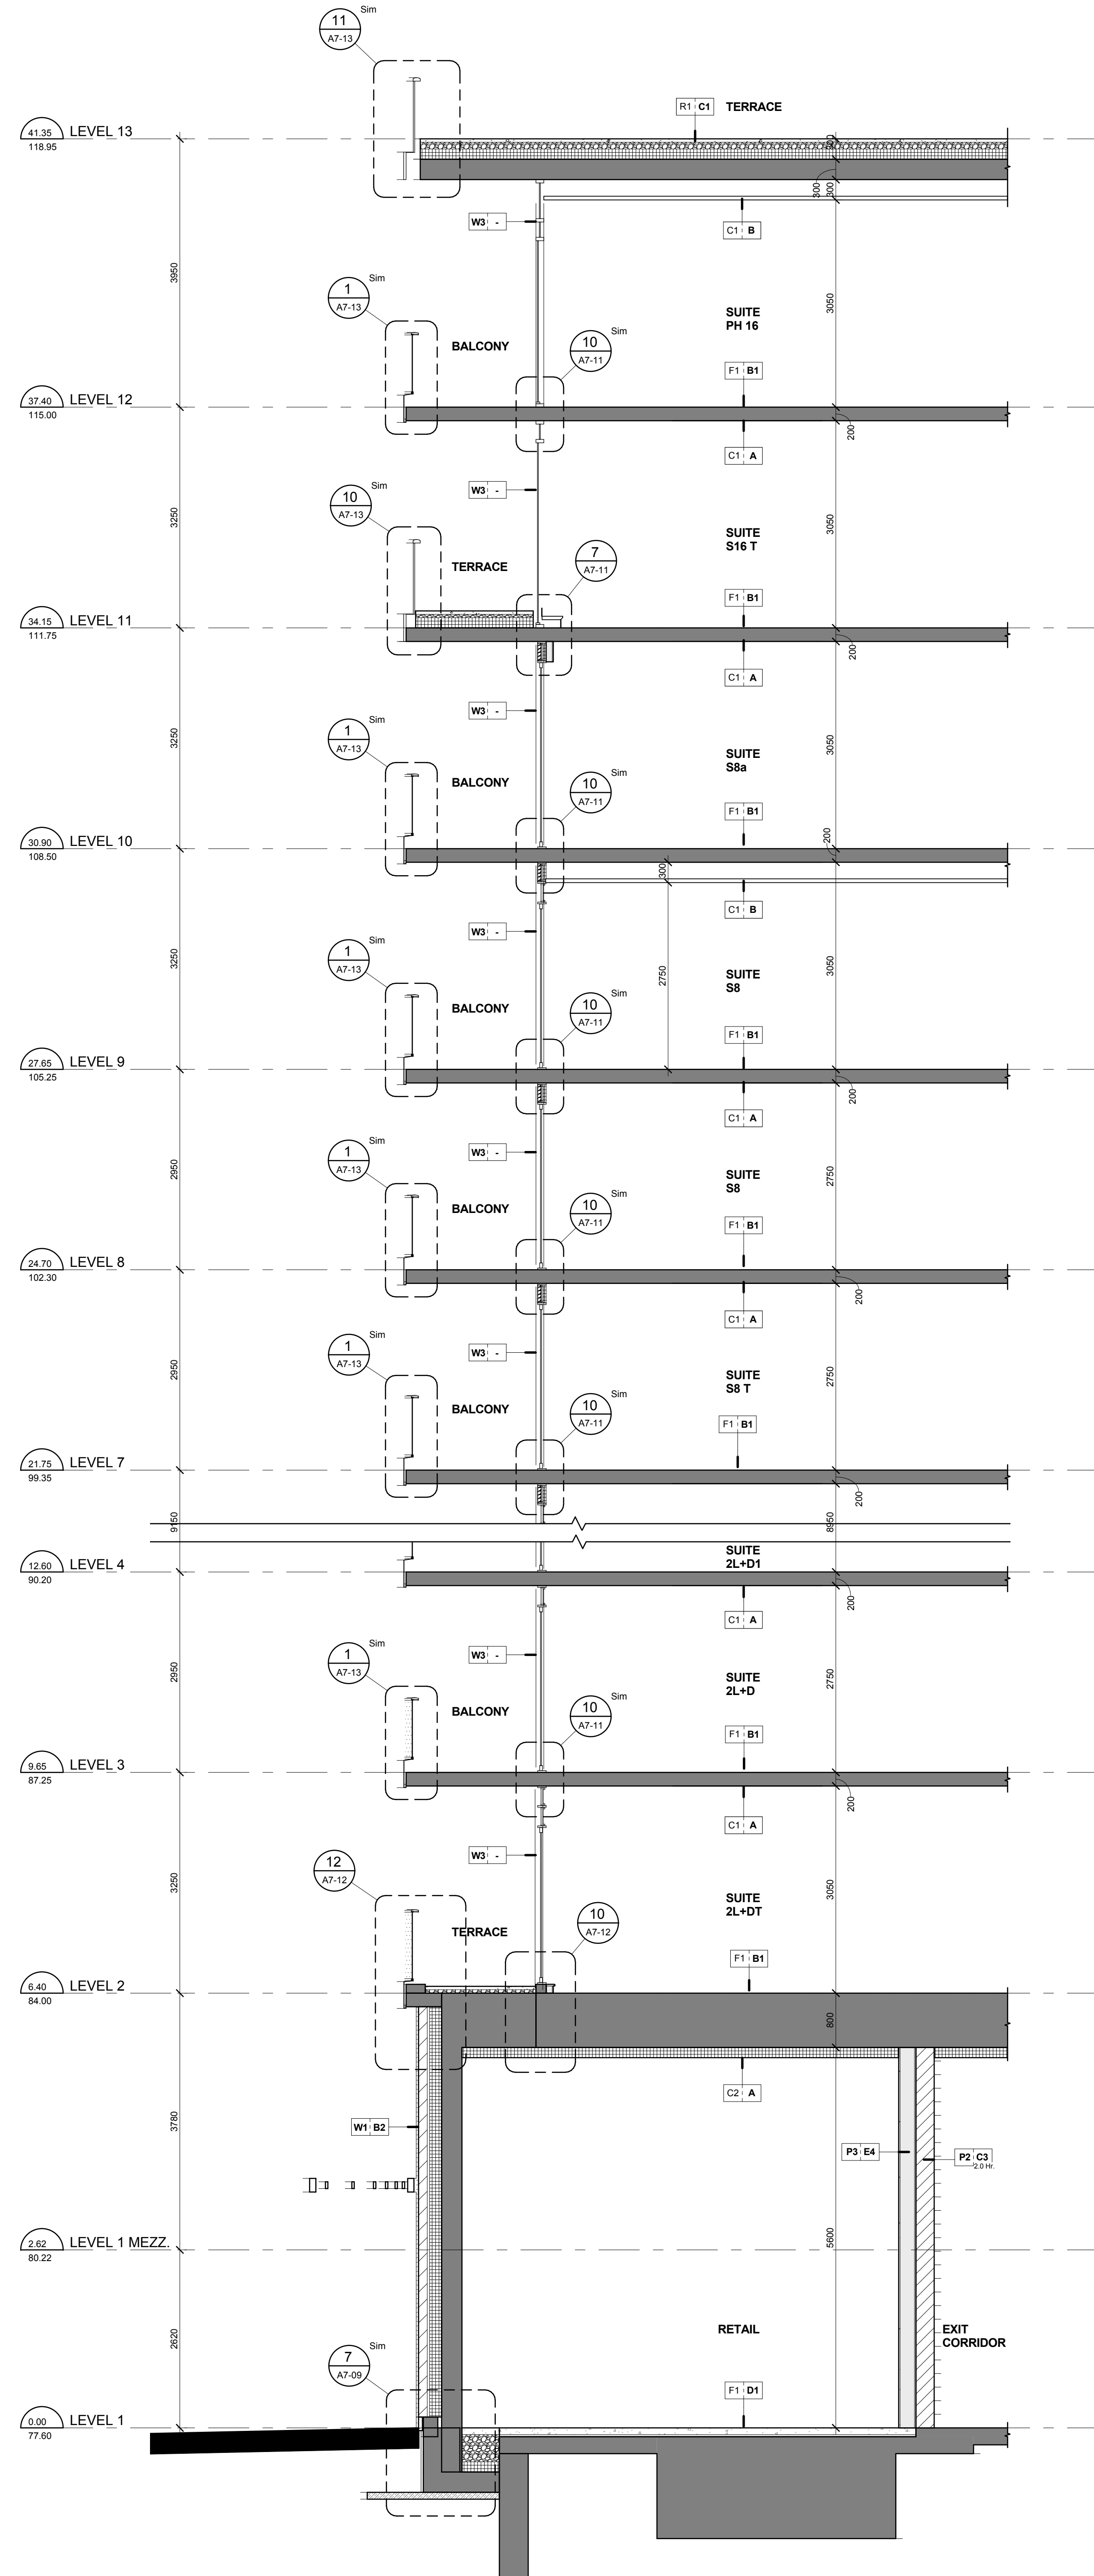

Section between Grids p15 & p16 East Side
Scale: 1 : 50
A7-03

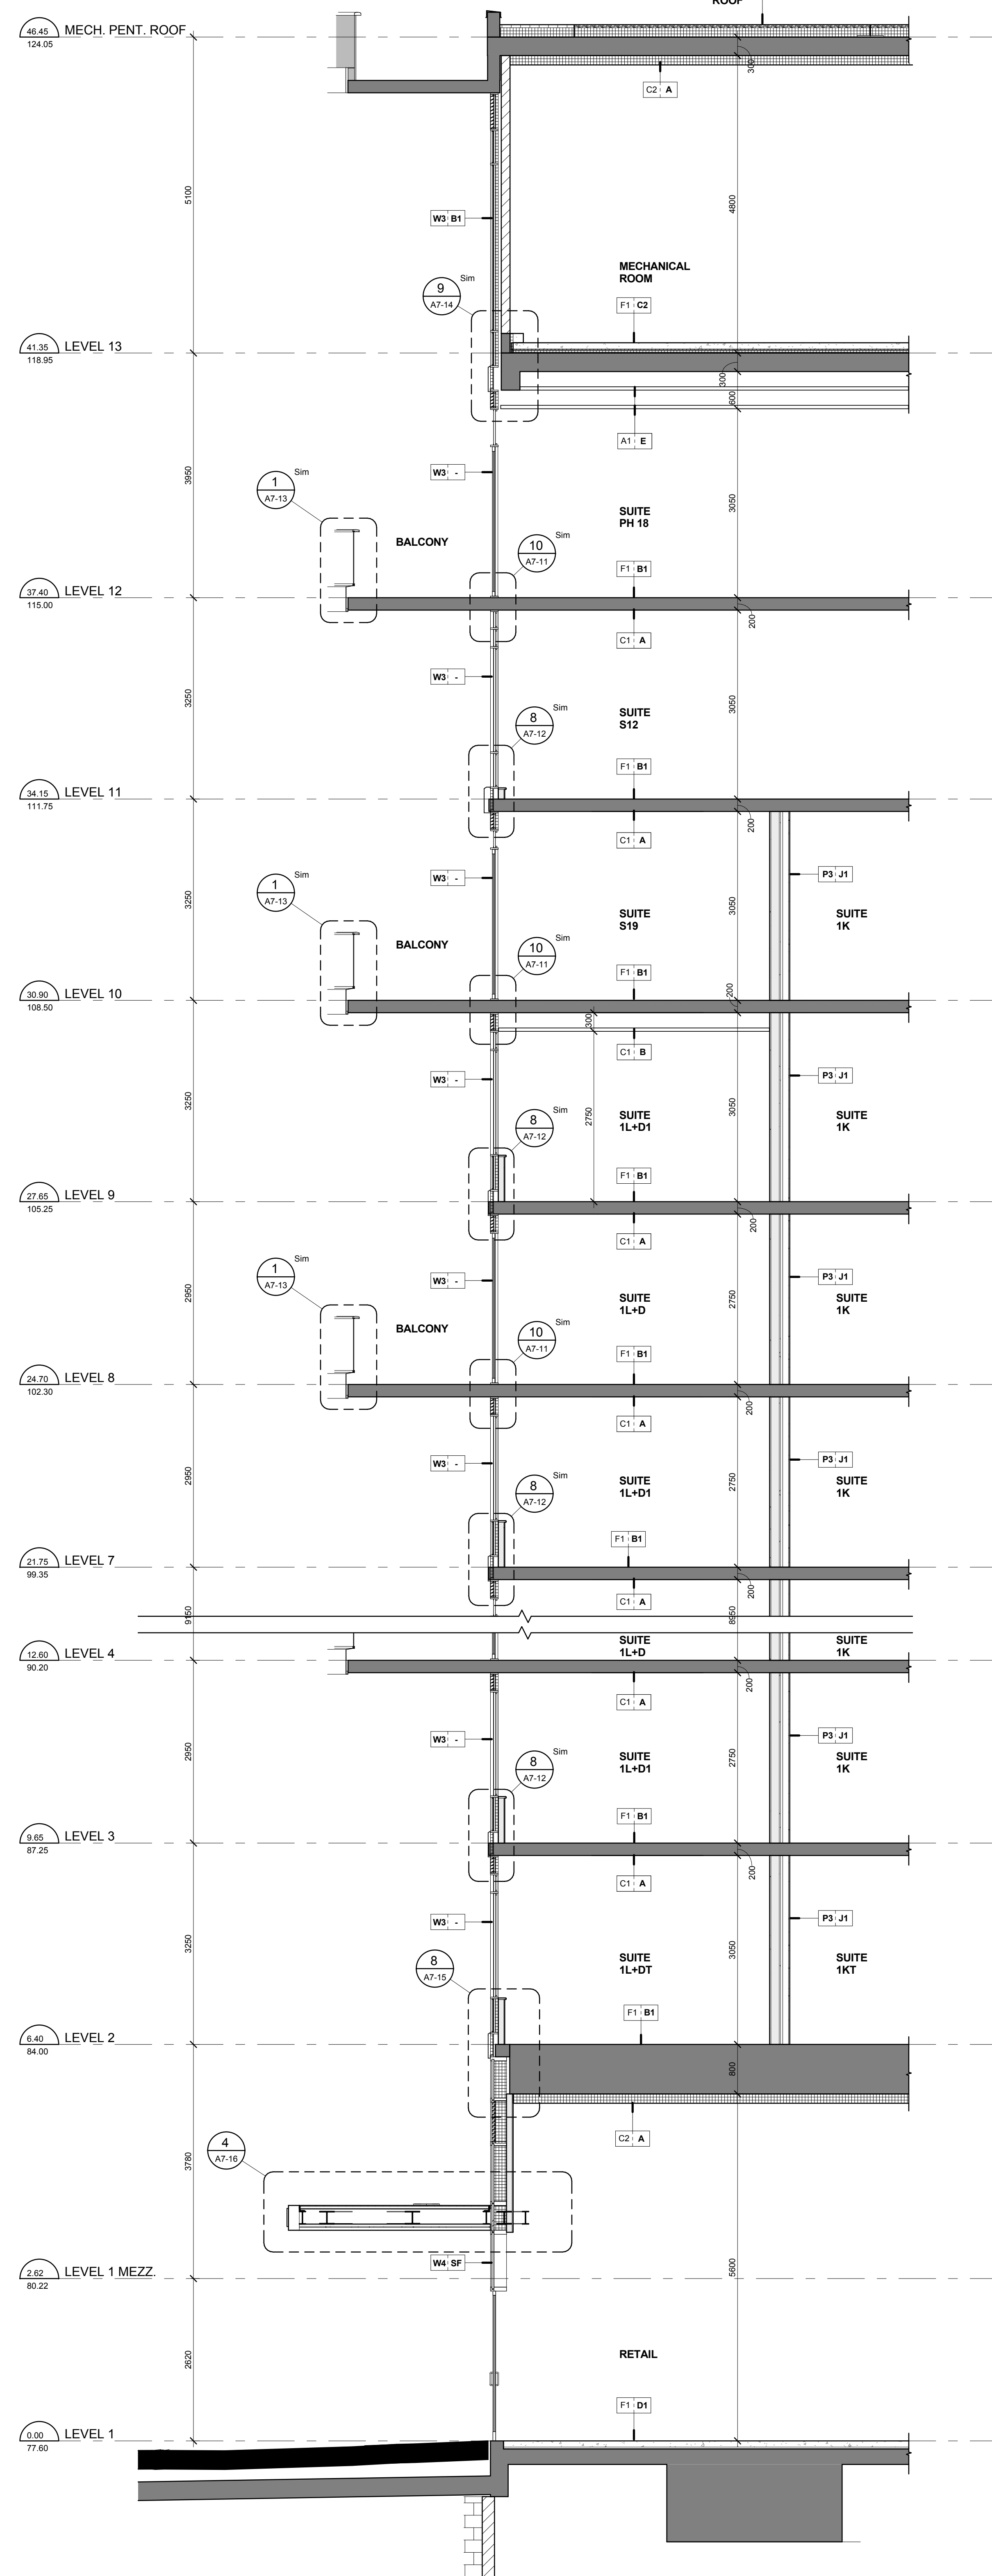

Section between Grids p10 & p12 East Side
Scale: 1 : 50
A7-03

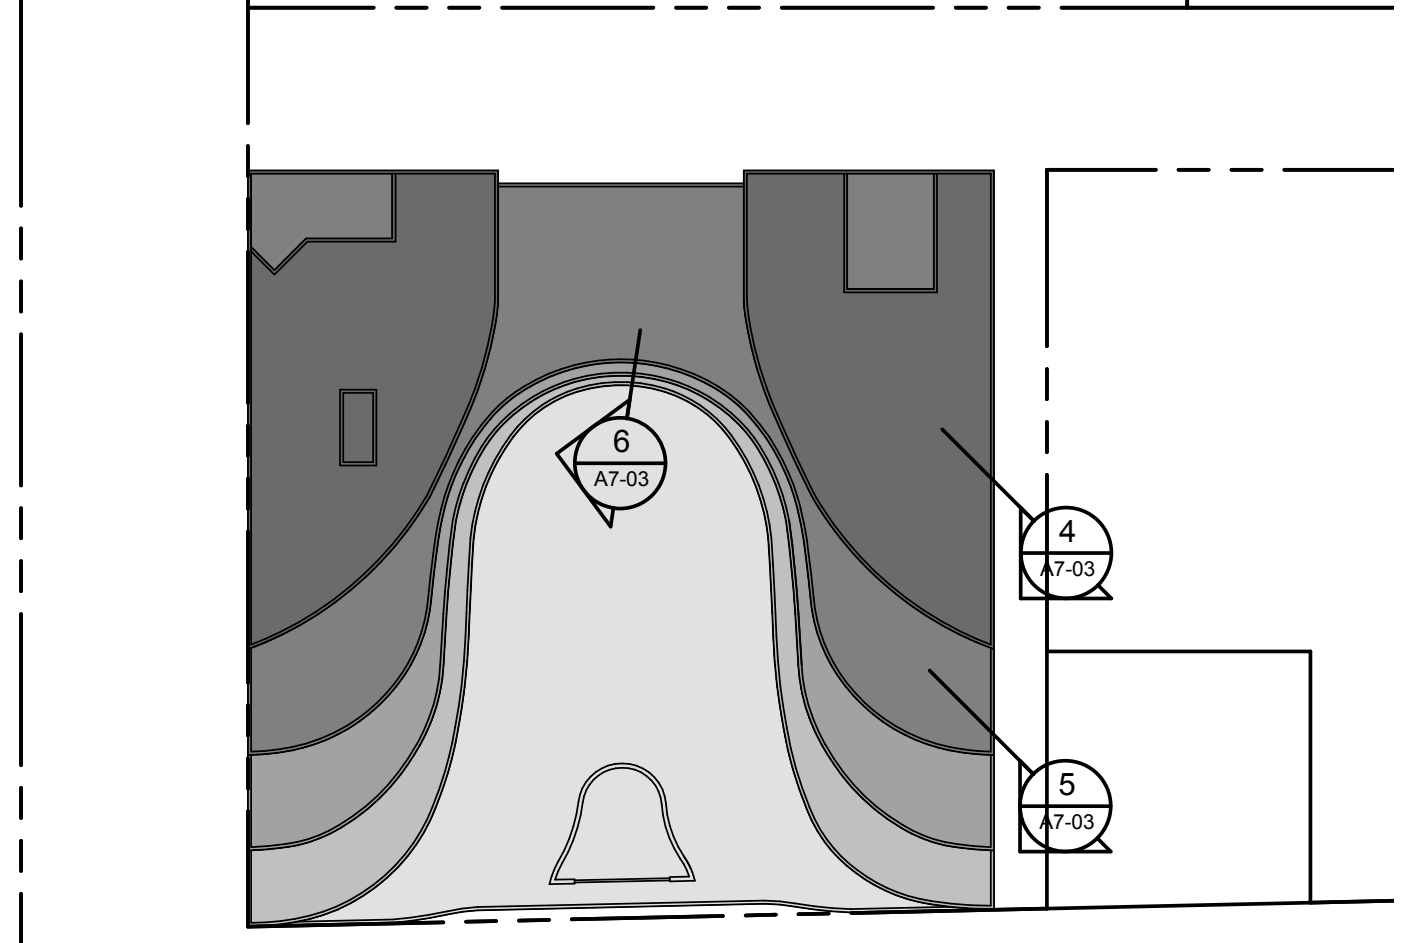

Wall Section Key Plan
Scale: 1 : 700
A7-03

- BUILDING SECTION KEY NOTES**
- | | |
|--|-------------------------------|
| 1 CONCRETE SLAB (REFER TO STRUCTURAL DRAWING) | 11 ARCHITECTURAL METAL LOUVER |
| 2 CONCRETE COLUMN (REFER TO STRUCTURAL DRAWING) | 12 OVERHEAD GARAGE DOOR |
| 3 CONCRETE COLUMN BEYOND (REFER TO STRUCTURAL DRAWING) | 13 RAILING SYSTEM |
| 4 STRUCTURAL BEAM (REFER TO STRUCTURAL DRAWING) | 14 METAL SOFFIT CANOPY |
| 5 STRUCTURAL BEAM BEYOND (REFER TO STRUCTURAL DRAWING) | |
| 6 CONCRETE FOOTING (REFER TO STRUCTURAL DRAWING) | |
| 7 CONCRETE BLOCK WALL (REFER TO PLANS) | |
| 8 ALUMINUM WINDOW WALL SYSTEM (REFER TO WINDOW SCHEDULE) | |
| 9 CURTAIN WALL WINDOW SYSTEM (REFER TO WINDOW SCHEDULE) | |
| 10 PRE-FINISHED METAL LOUVER | |

Wall Section Key Notes
A7-03

- EXTERIOR RAILING TYPE LEGEND**
13148 - AQUAVISTA
UPDATED: MARCH 23, 2015
- R1 ALUMINUM BALCONY RAILING WITH SLAB COVER**
METAL: ALUMINUM
COLOR: PPG INTERPOL DURNAN AL STEEL CITY SILVER
GLASS: CLEAR HEAT SOAKED TEMPERED GLASS
NOTE: REFER TO DETAIL: X1 A7-XX
- R1A BIRD FRIENDLY FRIT PATTERN**
METAL: ALUMINUM
COLOR: PPG INTERPOL DURNAN AL STEEL CITY SILVER
GLASS: CLEAR HEAT SOAKED TEMPERED GLASS
FRIT PATTERN: WHITE FRIT (MIN. DIAMETER DOTS IN 10CM SQUARE PATTERN)
NOTE: REFER TO ELEVATIONS FOR LOCATION OF FRIT PATTERN
- R2 ALUMINUM TERRACE RAILINGS WITH SLAB COVER - ON CONCRETE**
METAL: ALUMINUM
COLOR: PPG INTERPOL DURNAN AL STEEL CITY SILVER
GLASS: CLEAR HEAT SOAKED TEMPERED GLASS
NOTE: REFER TO DETAIL: X1 A7-XX
- R2A BIRD FRIENDLY FRIT PATTERN**
METAL: ALUMINUM
COLOR: PPG INTERPOL DURNAN AL STEEL CITY SILVER
GLASS: CLEAR HEAT SOAKED TEMPERED GLASS
FRIT PATTERN: WHITE FRIT (MIN. DIAMETER DOTS IN 10CM SQUARE PATTERN)
NOTE: REFER TO ELEVATIONS FOR LOCATION OF FRIT PATTERN
- R3 ALUMINUM BALCONY DIVIDER**
METAL: ALUMINUM
COLOR: PPG INTERPOL DURNAN AL STEEL CITY SILVER
GLASS: OBSCURE TEMPERED GLASS
NOTE: REFER TO DETAIL: X1 A7-XX
- R4 ALUMINUM TERRACE DIVIDER - ON CONCRETE**
METAL: ALUMINUM
COLOR: PPG INTERPOL DURNAN AL STEEL CITY SILVER
GLASS: OBSCURE TEMPERED GLASS
NOTE: REFER TO DETAIL: X1 A7-XX
- R5 ALUMINUM AMENITY TERRACE RAILING**
METAL: ALUMINUM
COLOR: PPG INTERPOL DURNAN AL STEEL CITY SILVER
GLASS: CLEAR HEAT SOAKED TEMPERED GLASS
NOTE: REFER TO LANDSCAPE DRAWINGS FOR DETAILS
- R5A ALUMINUM AMENITY TERRACE RAILING BIRD FRIENDLY FRIT PATTERN**
METAL: ALUMINUM
COLOR: PPG INTERPOL DURNAN AL STEEL CITY SILVER
GLASS: CLEAR HEAT SOAKED TEMPERED GLASS
FRIT PATTERN: WHITE FRIT (MIN. DIAMETER DOTS IN 10CM SQUARE PATTERN)
NOTE: REFER TO LANDSCAPE DRAWINGS FOR DETAILS
- R6 ALUMINUM BALCONY RAILING WITH SLAB COVER - GLASS SPANDREL PANEL**
METAL: ALUMINUM
COLOR: PPG INTERPOL DURNAN AL STEEL CITY SILVER
GLASS: CLEAR HEAT SOAKED TEMPERED GLASS
LOCATION: ROOF
NOTE: REFER TO DETAIL: X1 A7-XX

Exterior Railing Type Legend
A7-03

