
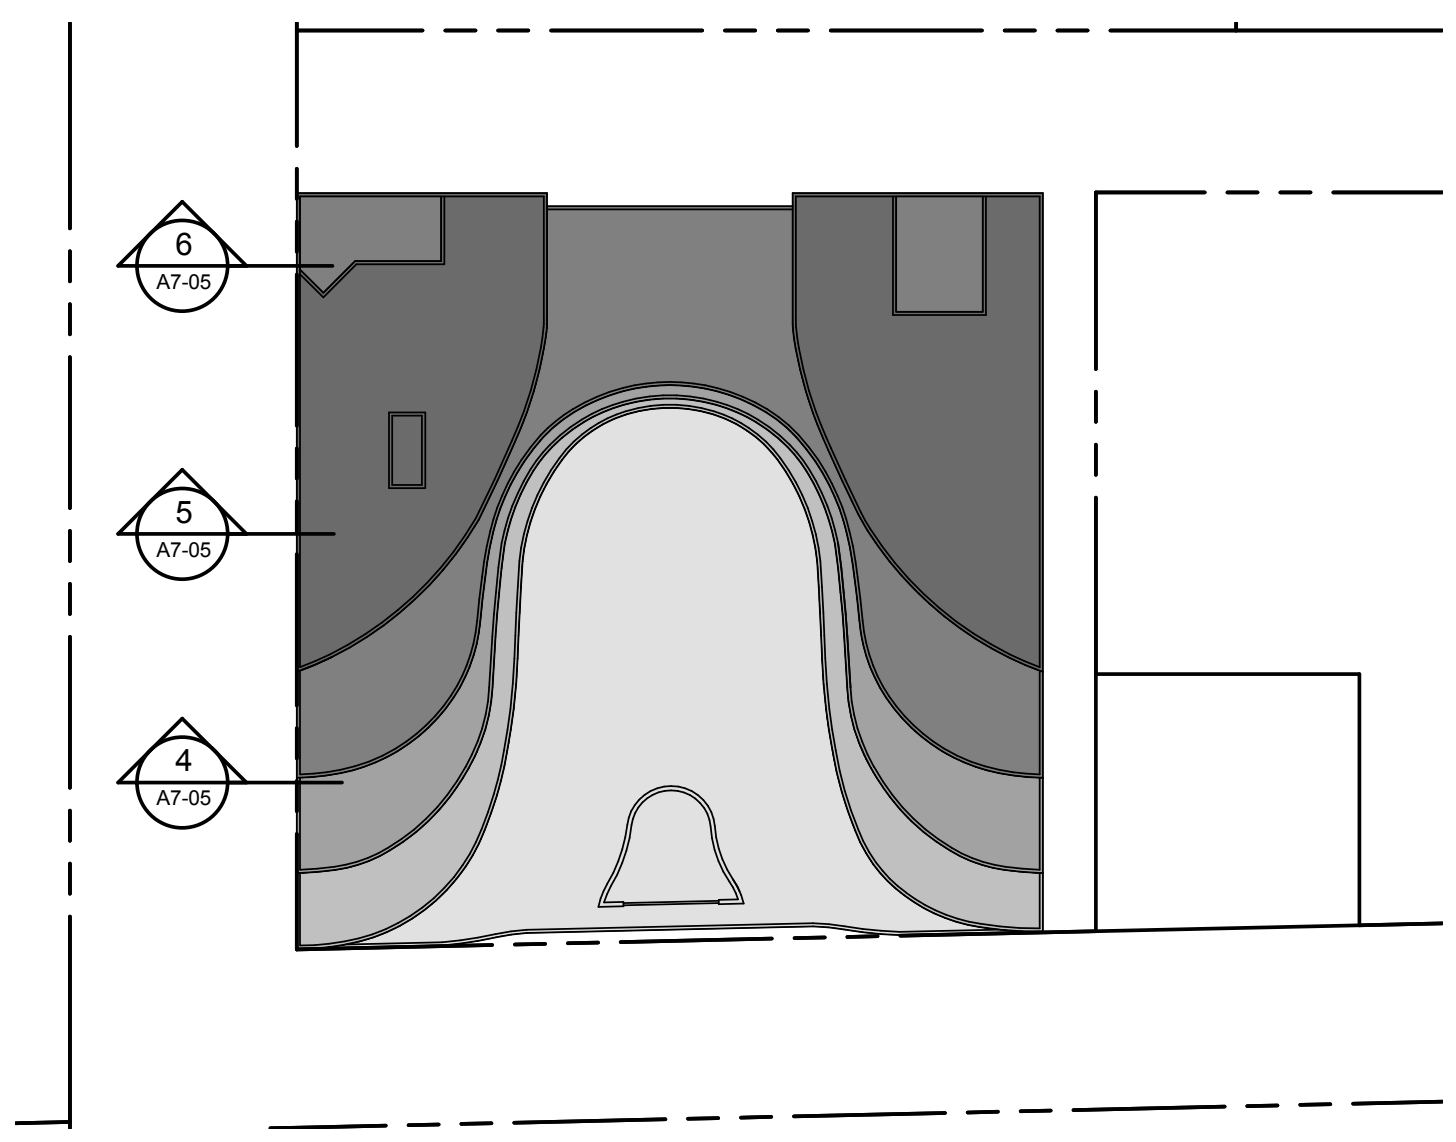
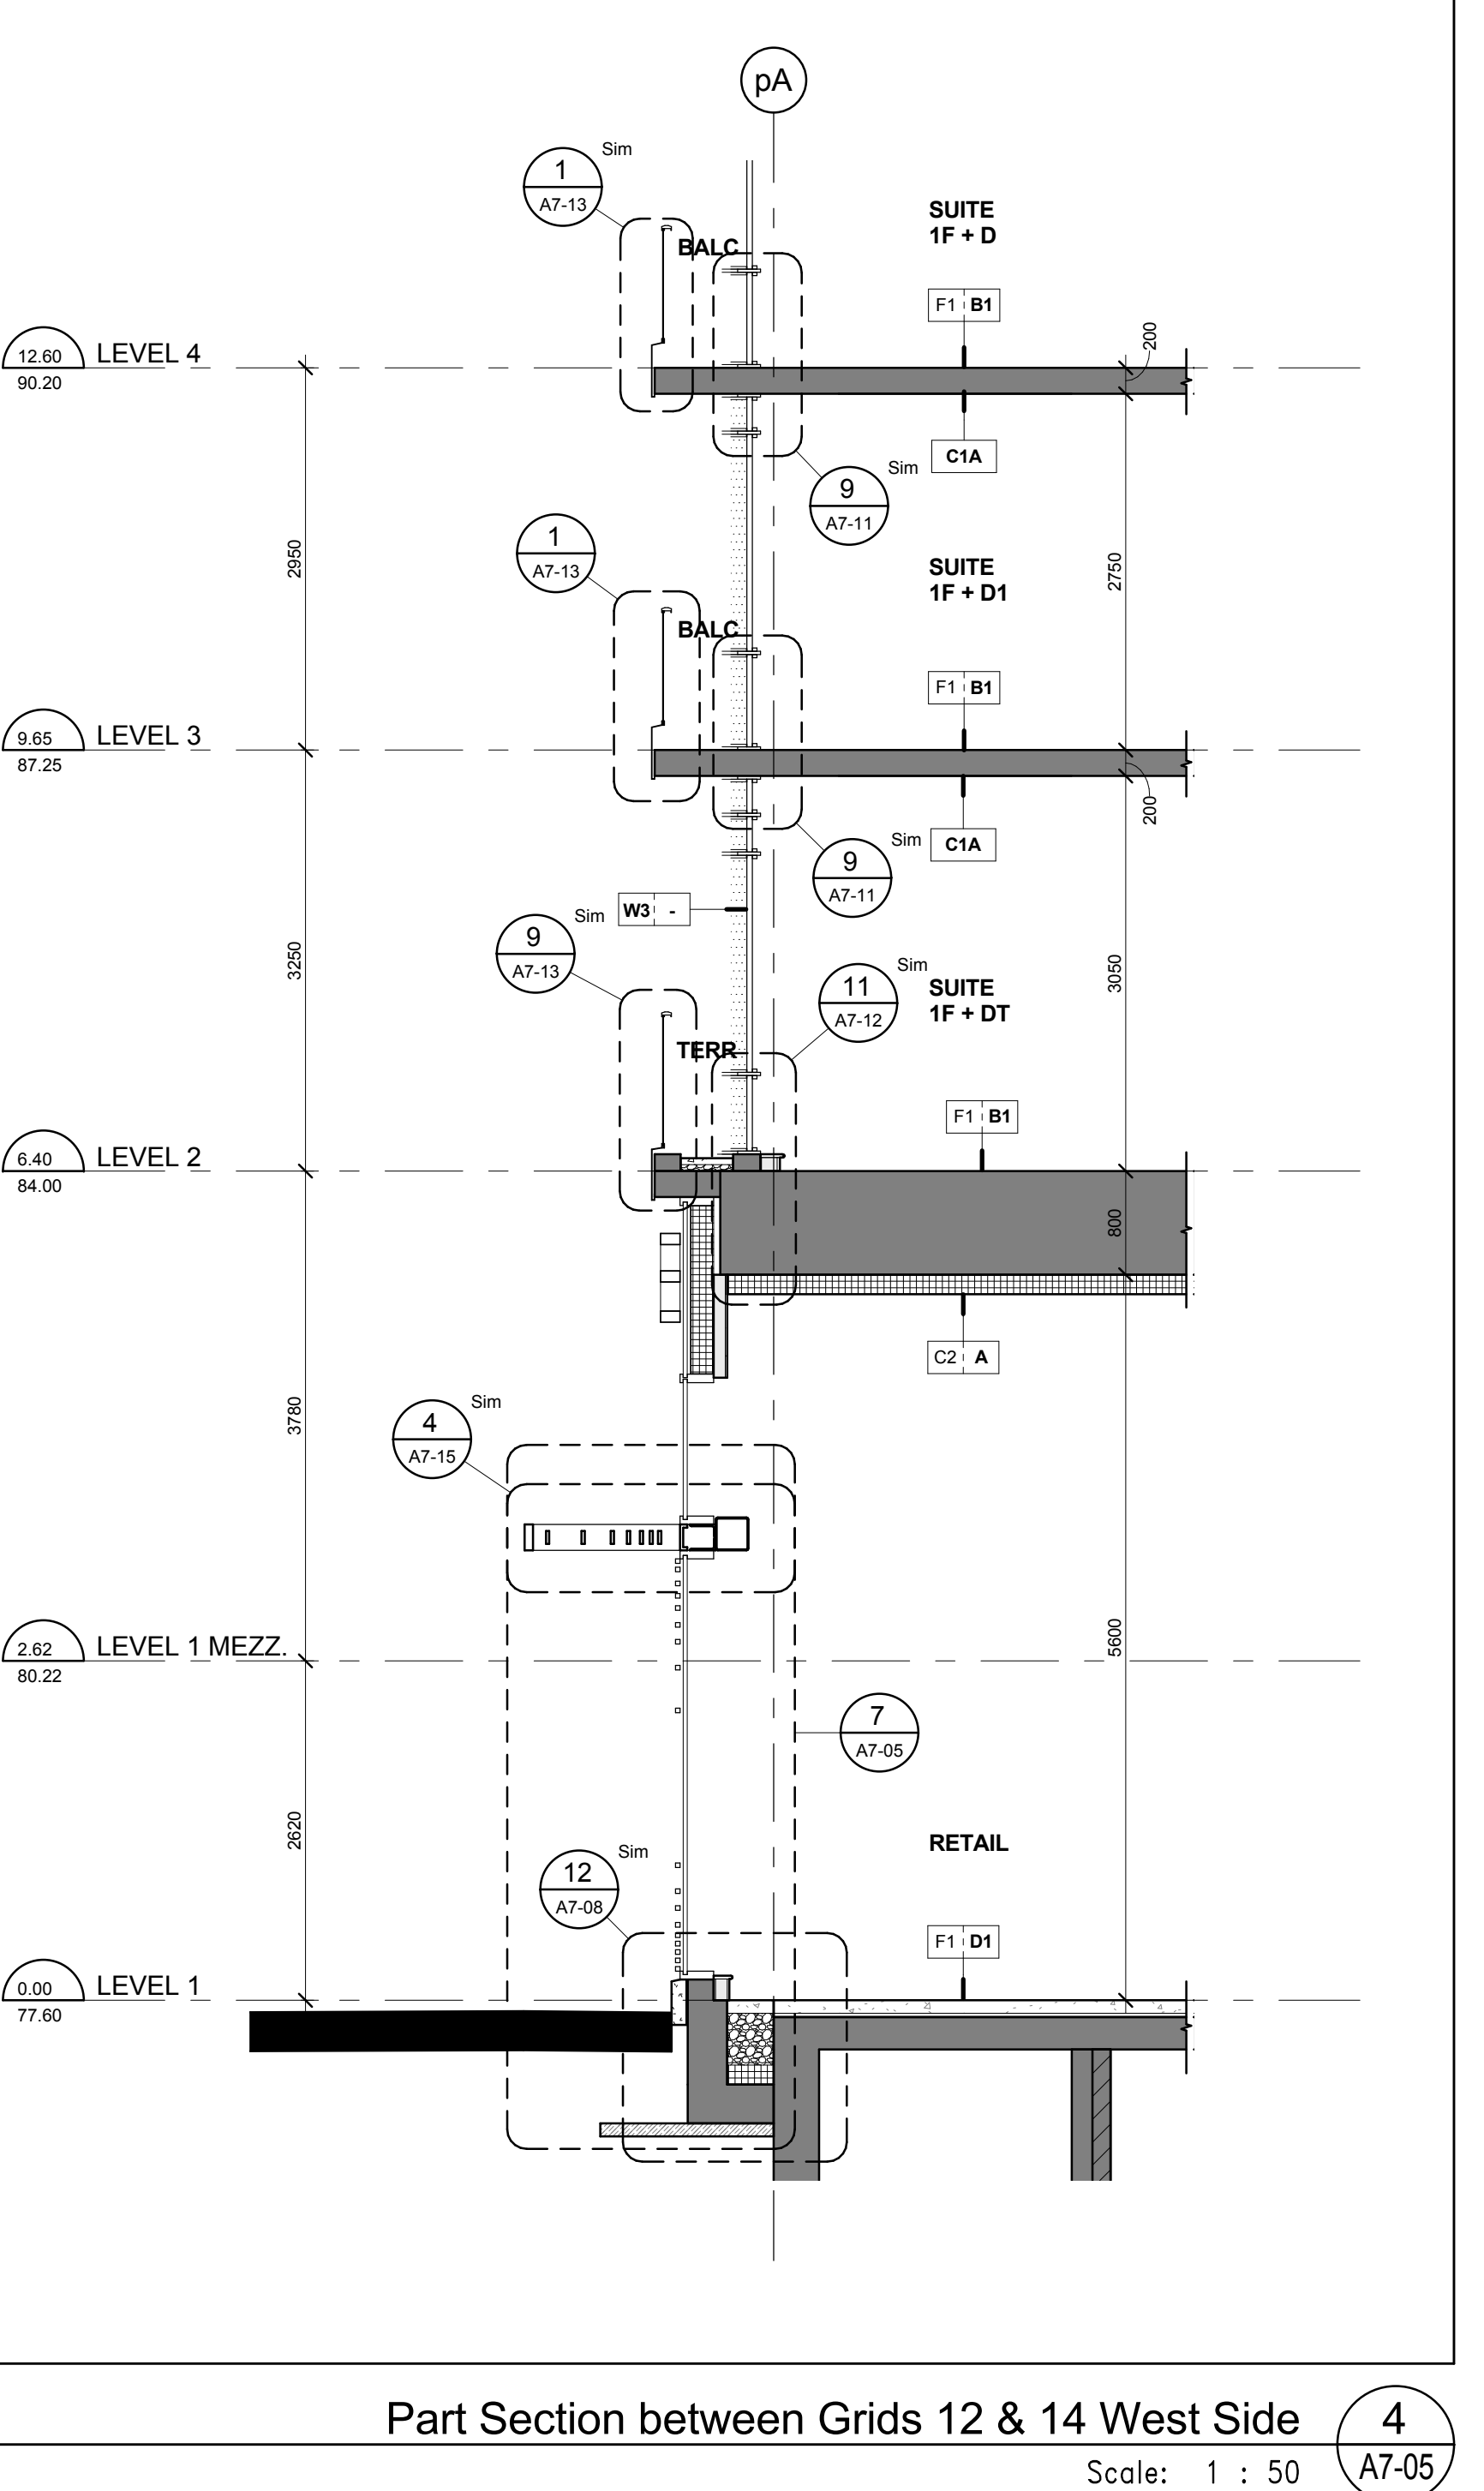
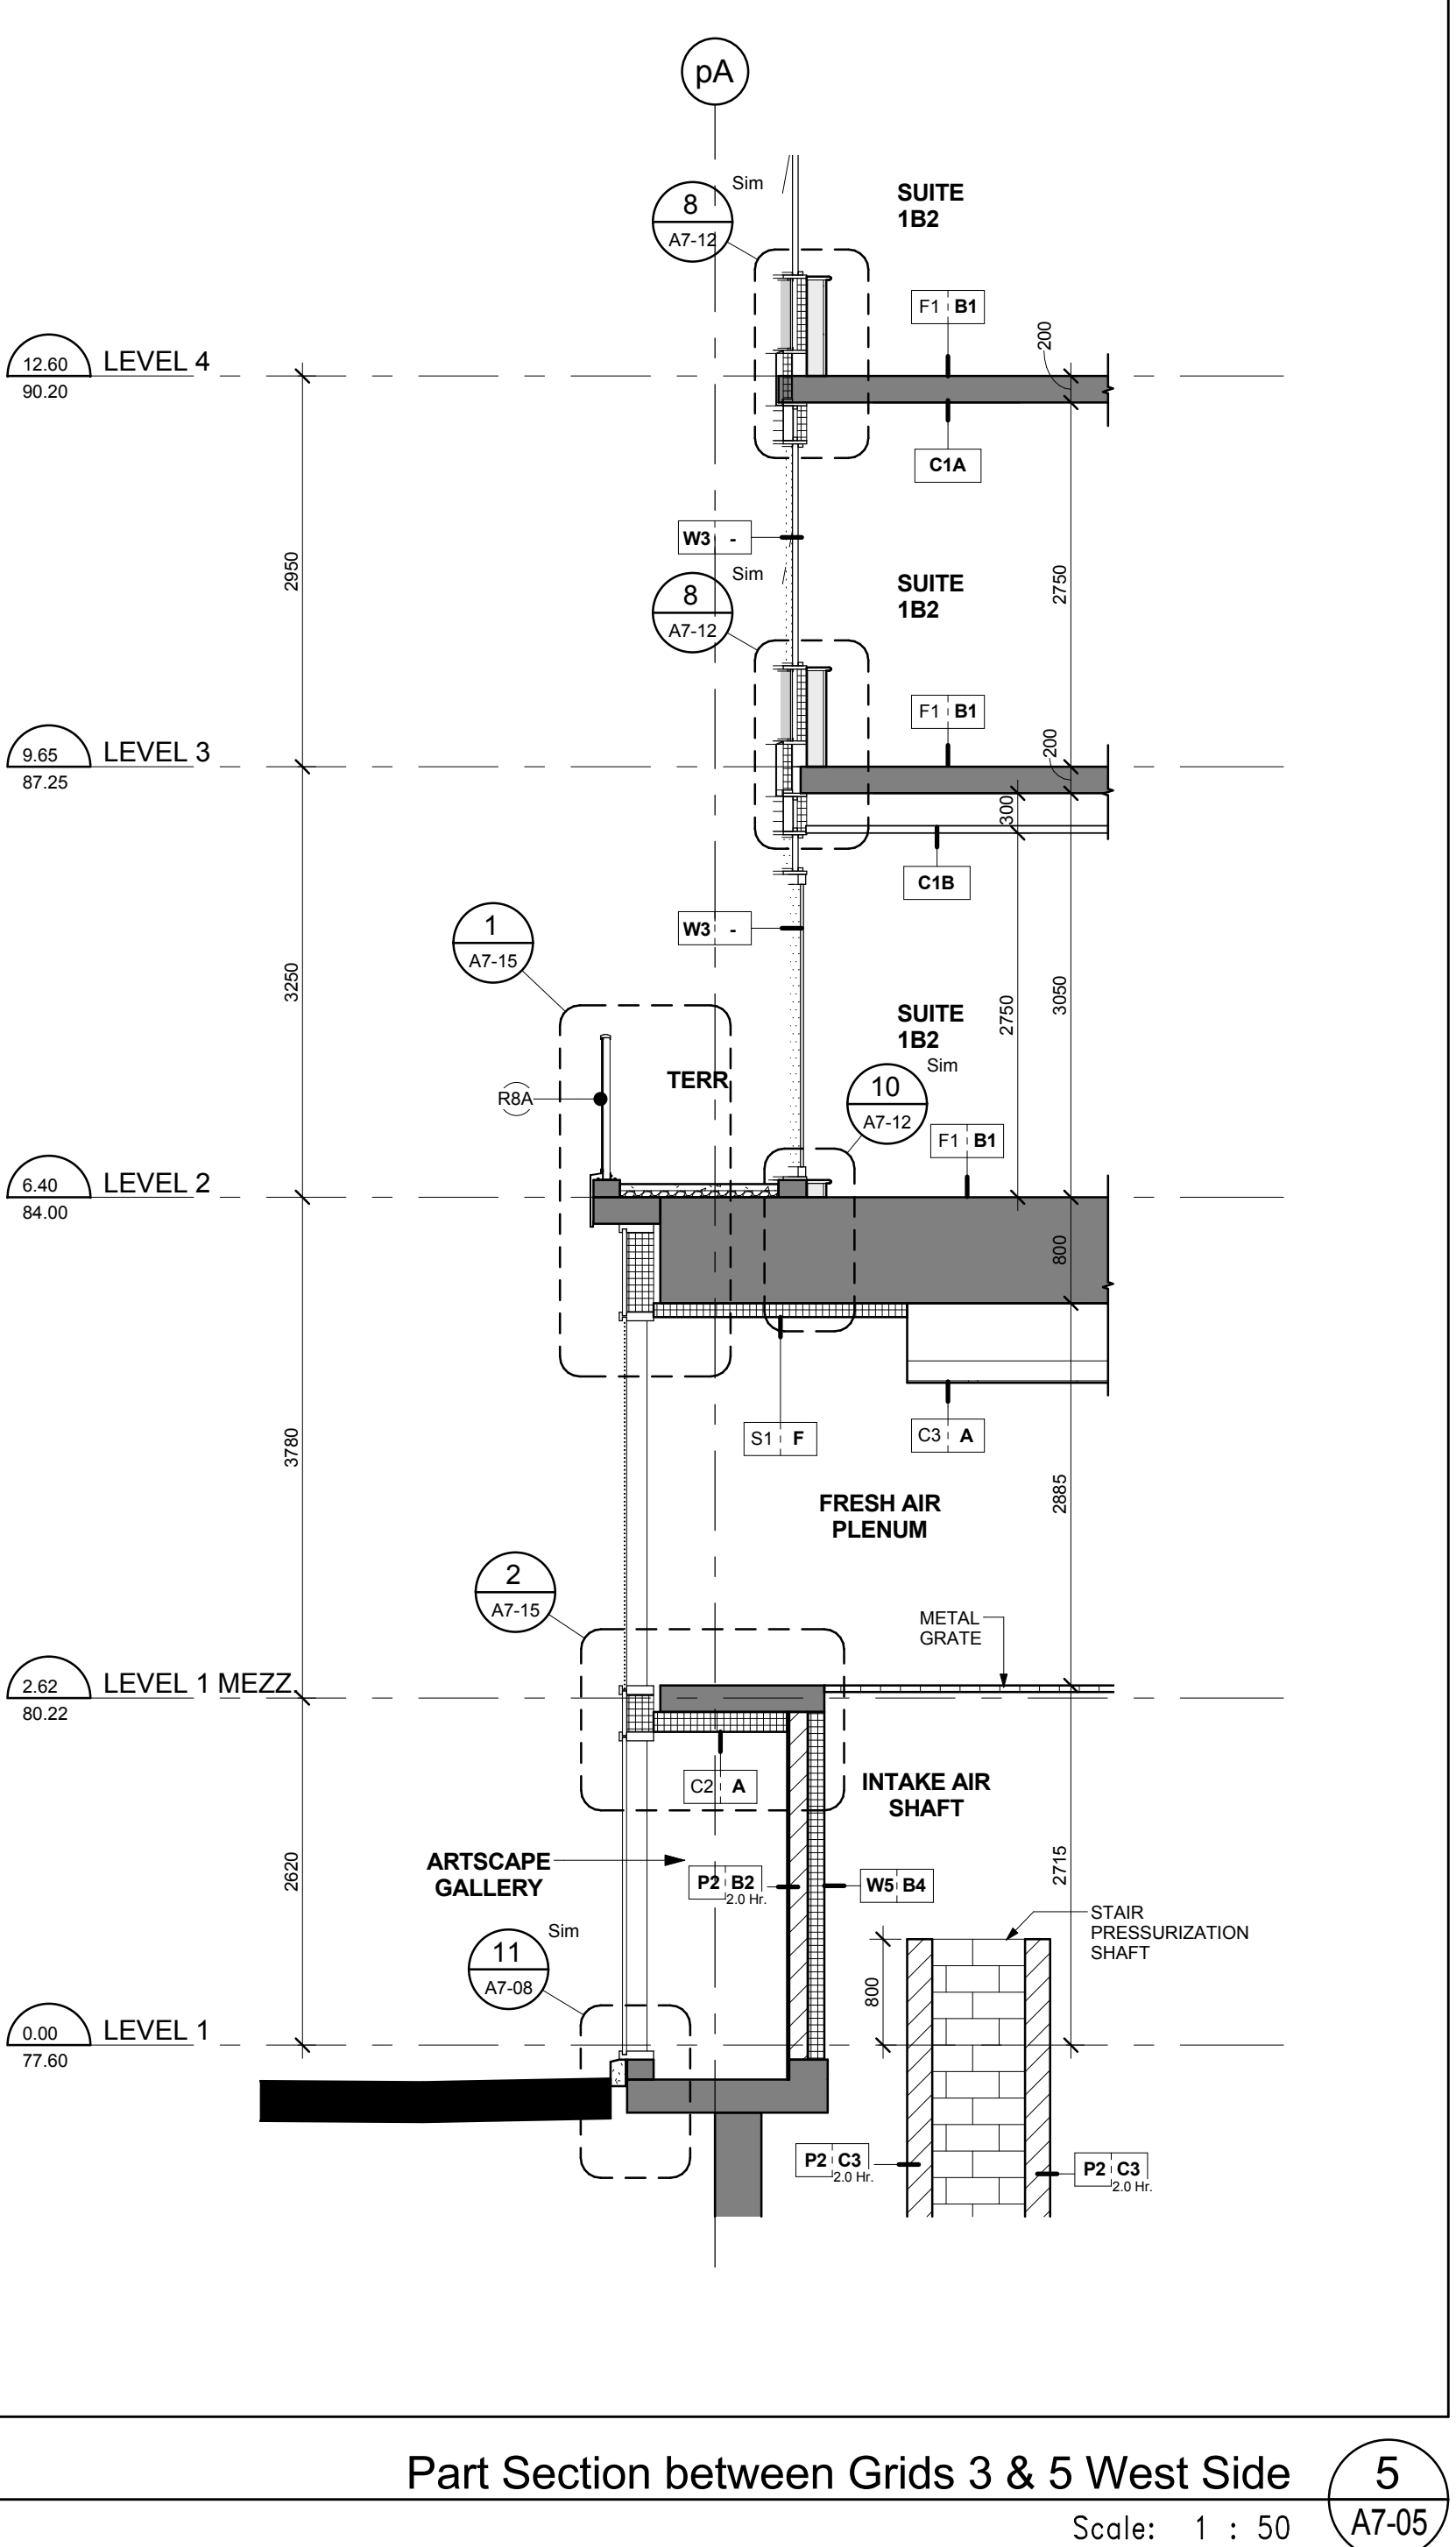
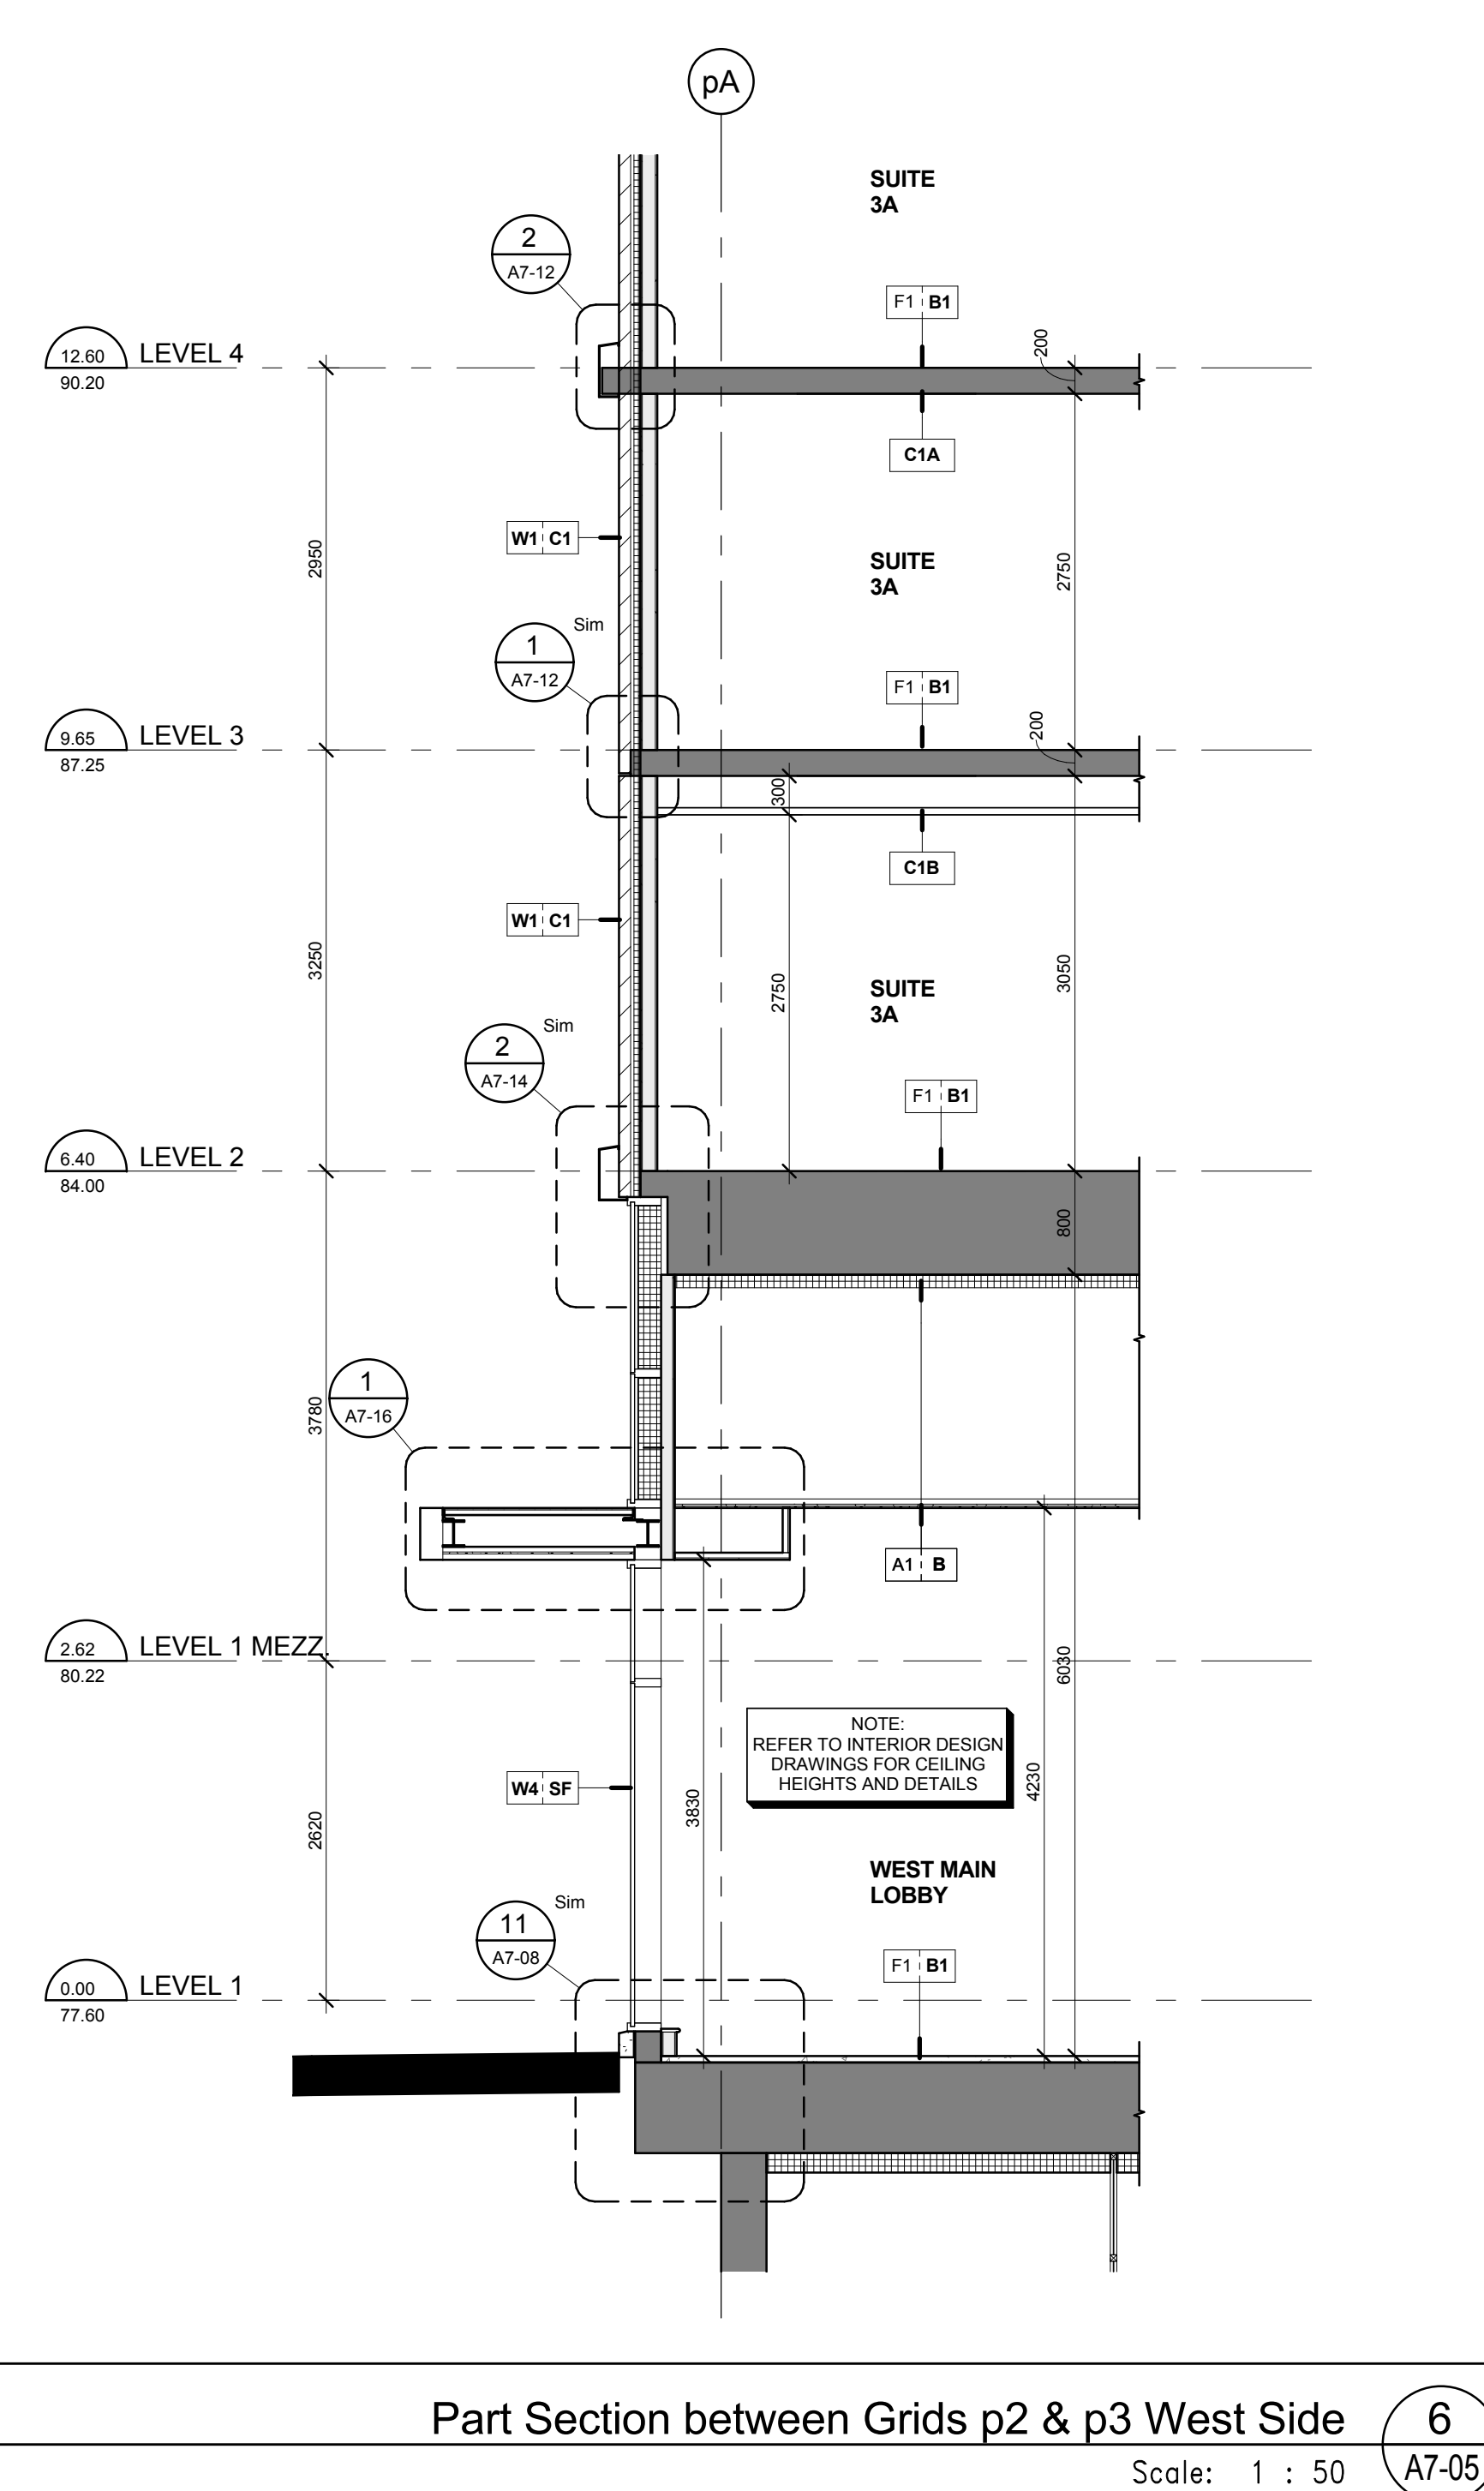
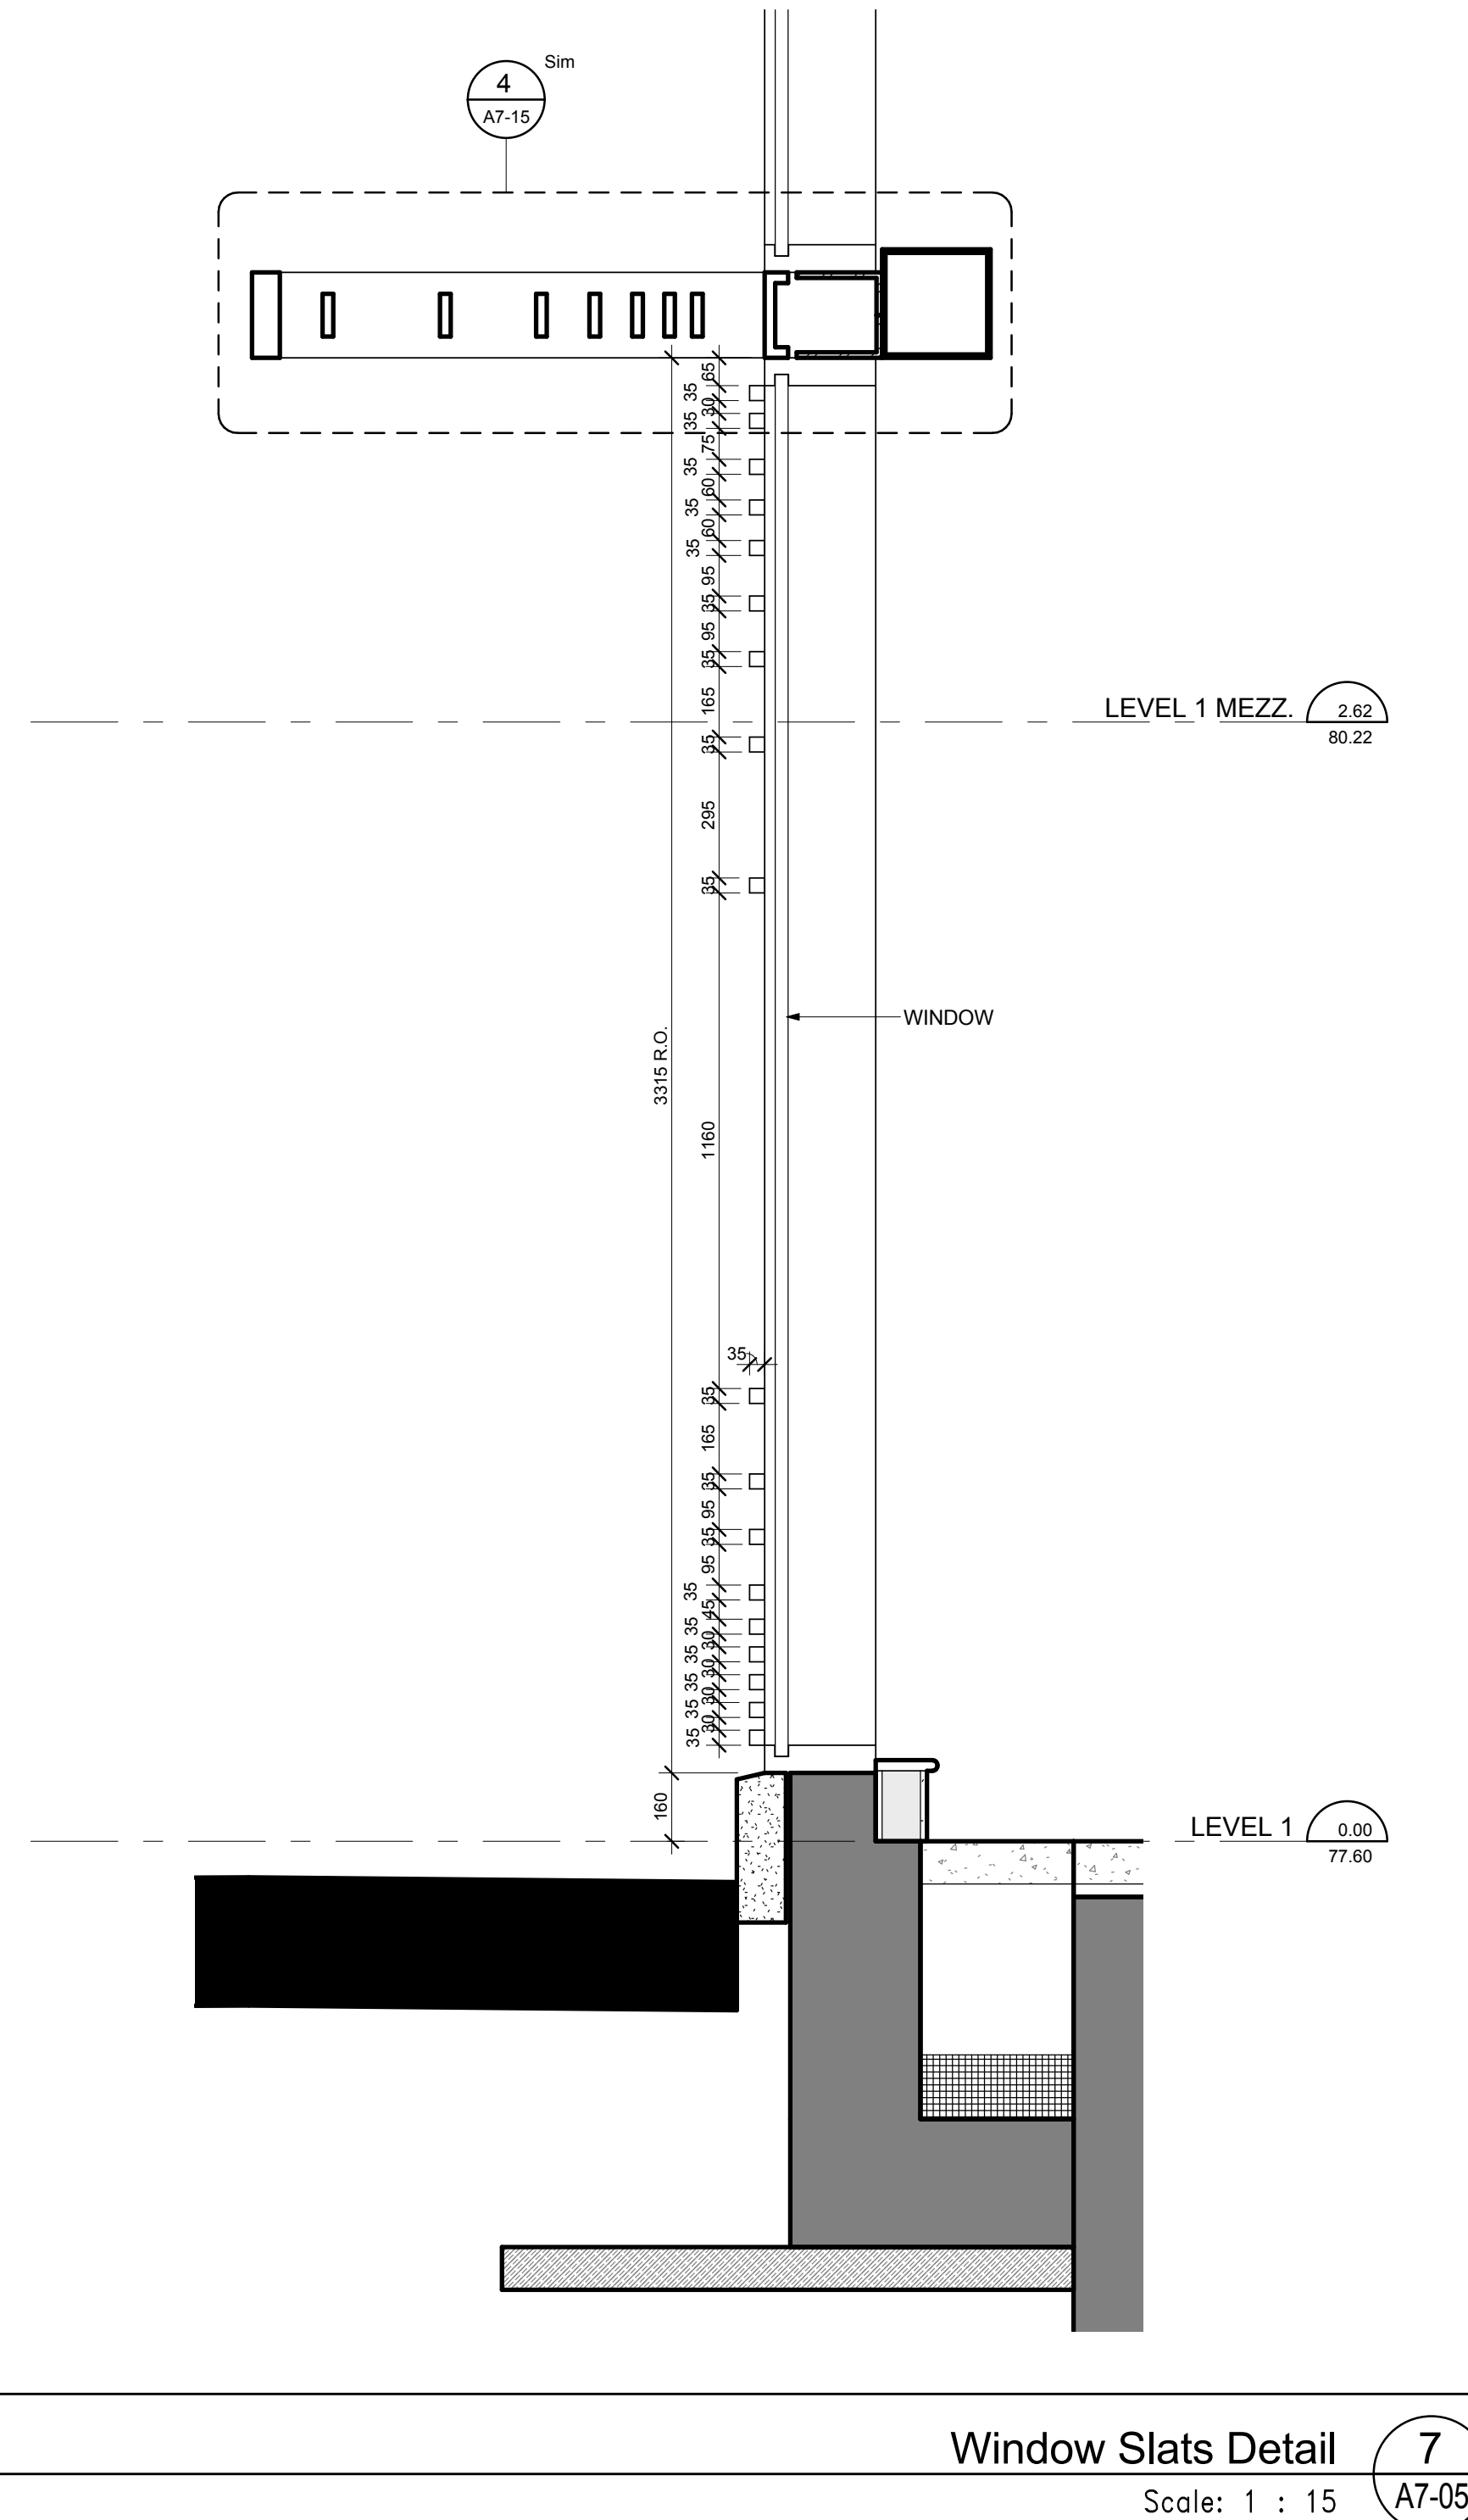


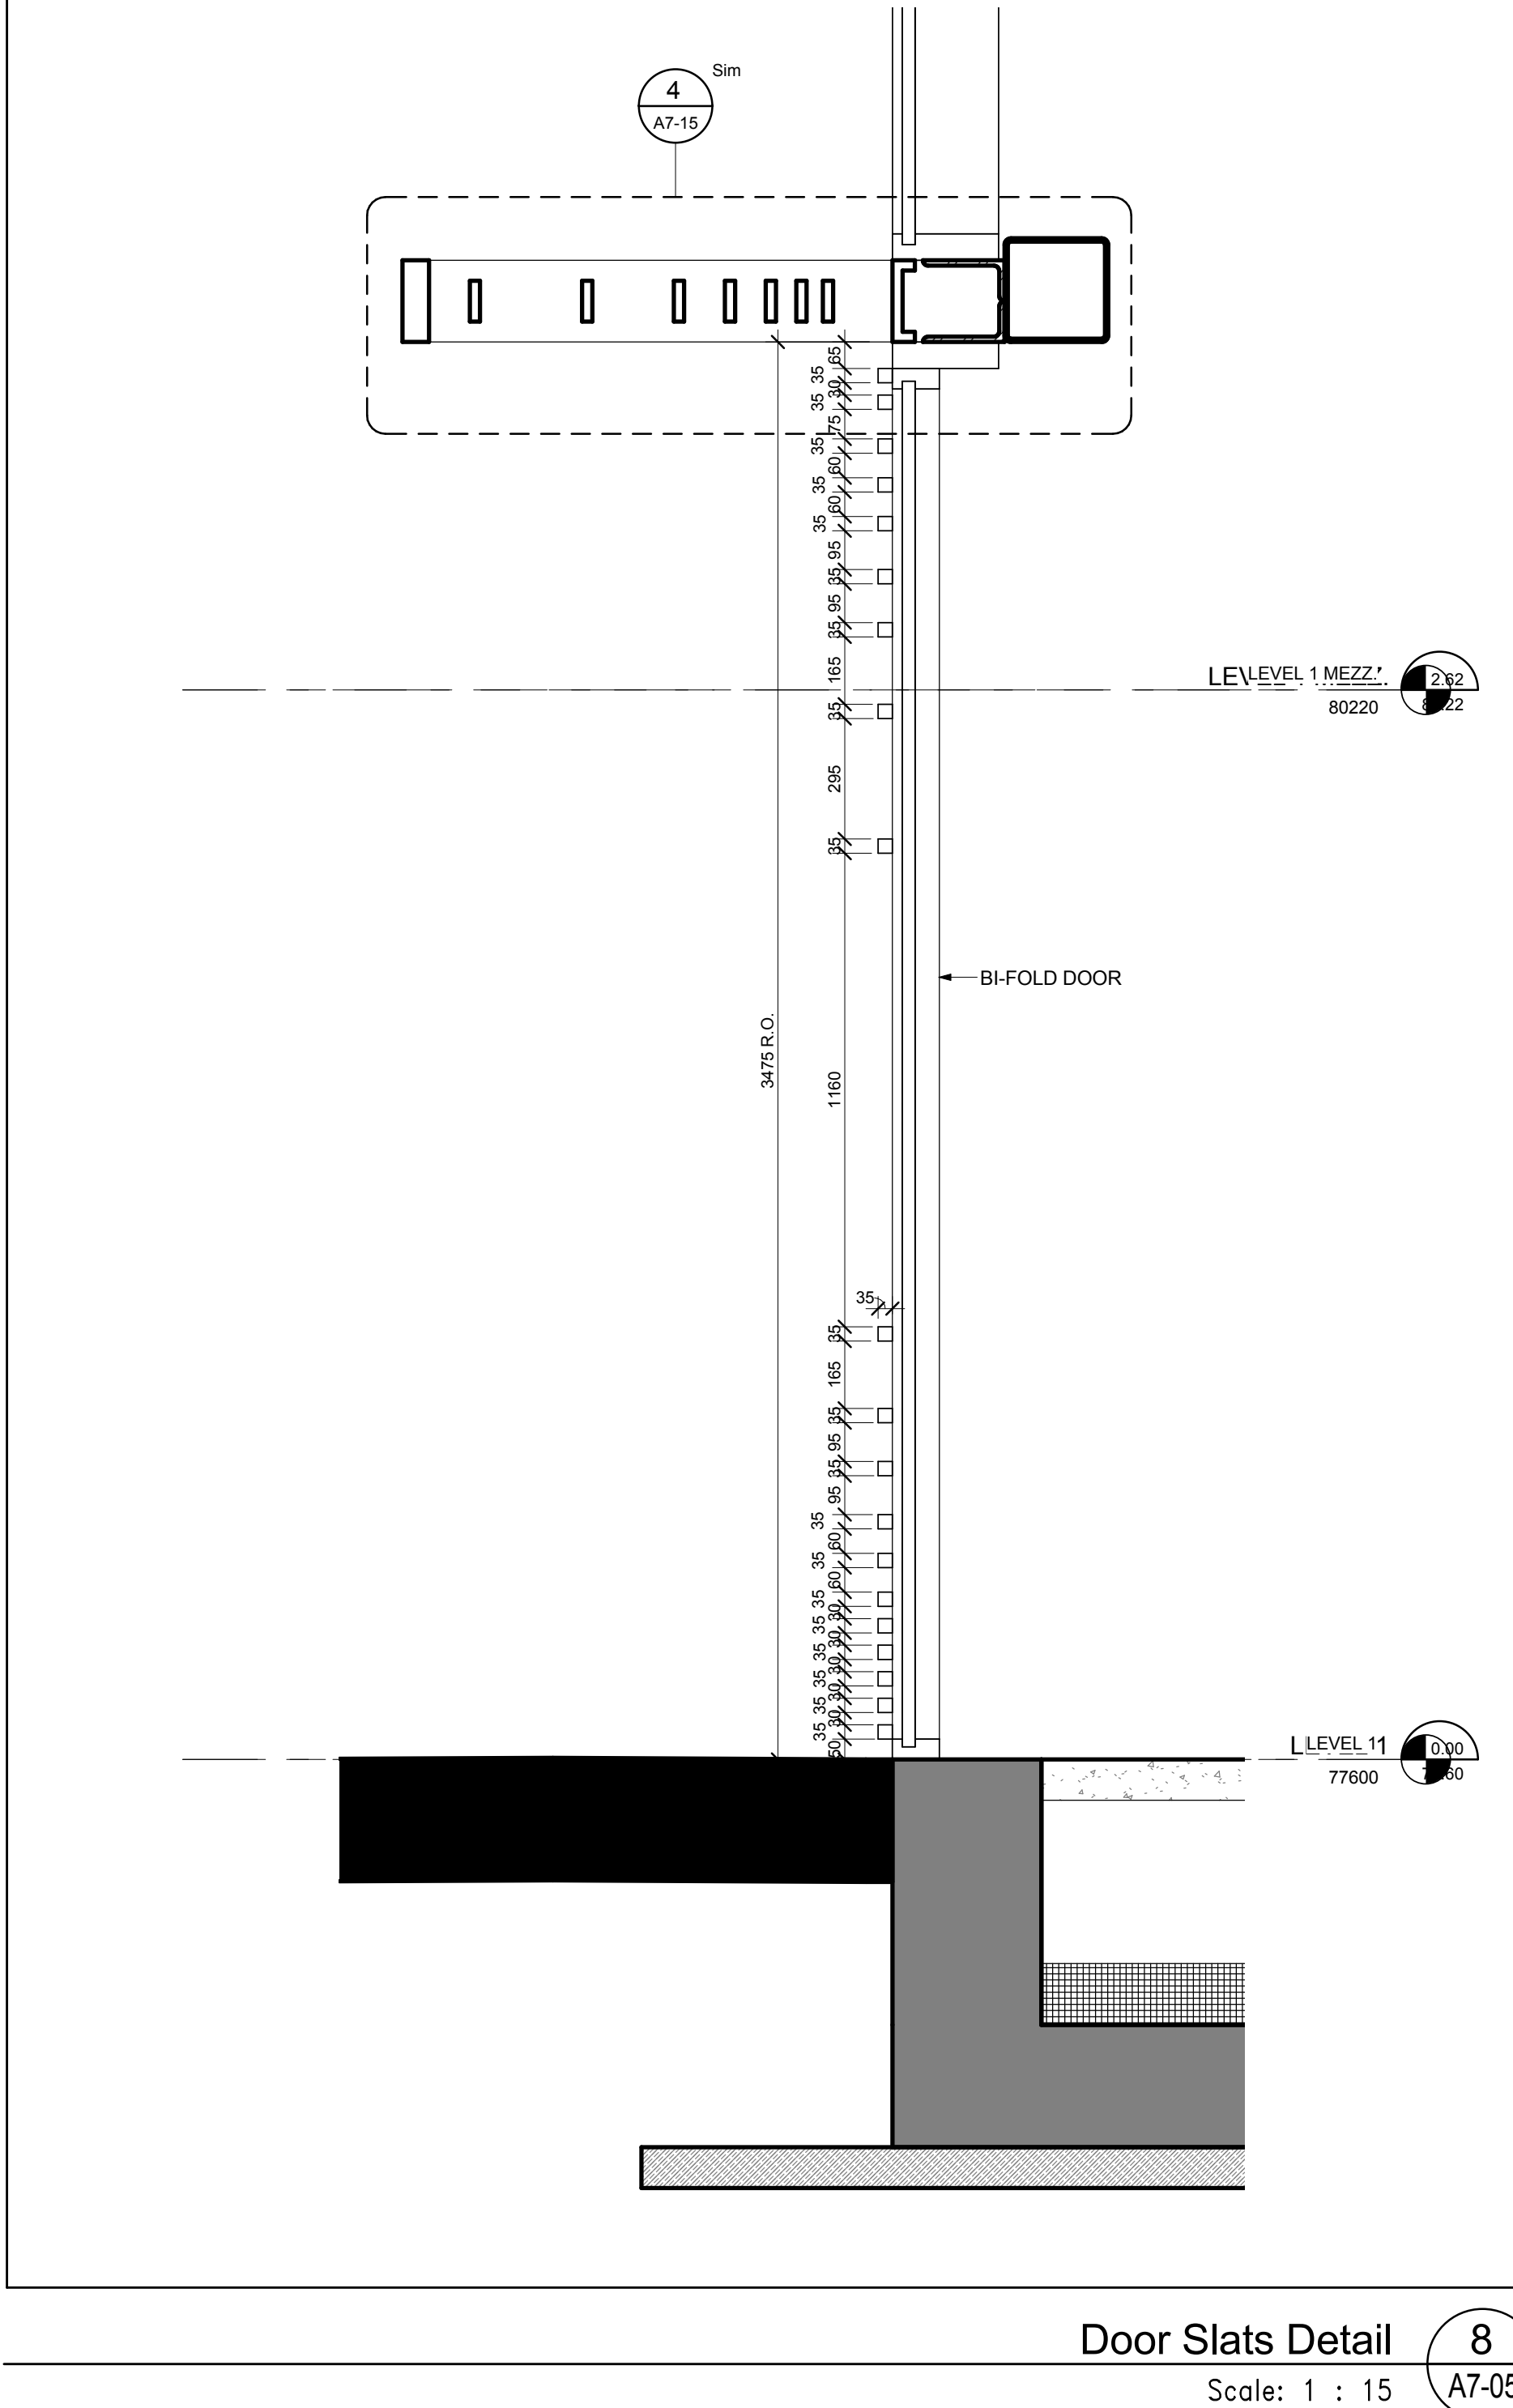

- BUILDING SECTION KEY NOTES**
- | | | | |
|----|--|----|----------------------------|
| 1 | CONCRETE SLAB (REFER TO STRUCTURAL DRAWING) | 11 | ARCHITECTURAL METAL LOUVER |
| 2 | CONCRETE COLUMN (REFER TO STRUCTURAL DRAWING) | 12 | OVERHEAD GARAGE DOOR |
| 3 | CONCRETE COLUMN BEYOND (REFER TO STRUCTURAL DRAWING) | 13 | RAILING SYSTEM |
| 4 | STRUCTURAL BEAM (REFER TO STRUCTURAL DRAWING) | 14 | METAL SOFFIT CANOPY |
| 5 | STRUCTURAL BEAM BEYOND (REFER TO STRUCTURAL DRAWING) | | |
| 6 | CONCRETE FOOTING (REFER TO STRUCTURAL DRAWING) | | |
| 7 | CONCRETE BLOCK WALL (REFER TO PLANS) | | |
| 8 | ALUMINUM WINDOW WALL SYSTEM (REFER TO WINDOW SCHEDULE) | | |
| 9 | CURTAIN WALL WINDOW SYSTEM (REFER TO WINDOW SCHEDULE) | | |
| 10 | PRE-FINISHED METAL LOUVER | | |

Wall Section Key Notes 2 (A7-05)

- EXTERIOR RAILING TYPE LEGEND**
- 13148 - AQUAVISTA
UPDATED: MARCH 23, 2015
- R1 ALUMINUM BALCONY RAILING WITH SLAB COVER**
- METAL: ALUMINUM
COLOUR: PPG INTERPOL DURNAM AL STEEL CITY SILVER
GLASS: CLEAR HEAT SOAKED TEMPERED GLASS
REFER TO DETAIL: X1 A7-XX
- R1A BIRD FRIENDLY FRIT PATTERN**
- METAL: ALUMINUM
COLOUR: PPG INTERPOL DURNAM AL STEEL CITY SILVER
GLASS: CLEAR HEAT SOAKED TEMPERED GLASS
FRIT PATTERN: WHITE FRIT 3MM DIAMETER DOTS IN 100M SQUARE PATTERN
REFER TO DETAIL: X1 A7-XX
NOTE: REFER TO ELEVATIONS FOR LOCATION OF FRIT PATTERN
- R2 ALUMINUM TERRACE RAILING WITH SLAB COVER - ON CONCRETE**
- METAL: ALUMINUM
COLOUR: PPG INTERPOL DURNAM AL STEEL CITY SILVER
GLASS: CLEAR HEAT SOAKED TEMPERED GLASS
REFER TO DETAIL: X1 A7-XX
- R2A ALUMINUM TERRACE RAILING WITH SLAB COVER - ON CONCRETE**
- METAL: ALUMINUM
COLOUR: PPG INTERPOL DURNAM AL STEEL CITY SILVER
GLASS: CLEAR HEAT SOAKED TEMPERED GLASS
FRIT PATTERN: WHITE FRIT 3MM DIAMETER DOTS IN 100M SQUARE PATTERN
REFER TO DETAIL: X1 A7-XX
NOTE: REFER TO ELEVATIONS FOR LOCATION OF FRIT PATTERN
- R3 ALUMINUM BALCONY DIVIDER**
- METAL: ALUMINUM
COLOUR: PPG INTERPOL DURNAM AL STEEL CITY SILVER
GLASS: OBSCURE TEMPERED GLASS
REFER TO DETAIL: X1 A7-XX
- R4 ALUMINUM TERRACE DIVIDER - ON CONCRETE**
- METAL: ALUMINUM
COLOUR: PPG INTERPOL DURNAM AL STEEL CITY SILVER
GLASS: OBSCURE TEMPERED GLASS
REFER TO DETAIL: X1 A7-XX
- R5 ALUMINUM AMENITY TERRACE RAILING**
- METAL: ALUMINUM
COLOUR: PPG INTERPOL DURNAM AL STEEL CITY SILVER
GLASS: CLEAR HEAT SOAKED TEMPERED GLASS
NOTE: REFER TO LANDSCAPE DRAWINGS FOR DETAILS
- R5A ALUMINUM AMENITY TERRACE RAILING**
- METAL: ALUMINUM
COLOUR: PPG INTERPOL DURNAM AL STEEL CITY SILVER
GLASS: CLEAR HEAT SOAKED TEMPERED GLASS
FRIT PATTERN: WHITE FRIT 3MM DIAMETER DOTS IN 100M SQUARE PATTERN
NOTE: REFER TO LANDSCAPE DRAWINGS FOR DETAILS
- R6 ALUMINUM BALCONY RAILING WITH SLAB COVER - GLASS SPANDREL PANEL**
- METAL: ALUMINUM
COLOUR: PPG INTERPOL DURNAM AL STEEL CITY SILVER
GLASS: CLEAR HEAT SOAKED TEMPERED GLASS
LOCATION: RETAIL
REFER TO DETAIL: X1 A7-XX

Exterior Railing Type Legend 1 (A7-05)

Contractor Must Check And Verify All Dimensions On The Job.
Do Not Scale The Drawings.
All Drawings, Specifications And Related Documents Are The Copyright Of
The Architect And Shall Be Returned Upon Request.
Reproduction Of Drawings, Specifications And Related Documents
In Part Or Whole Is Forbidden Without The Architects Written Permission.
This Drawing Is Not To Be Used For Construction Until Signed By The Architect.
Date:



KIRKOR ARCHITECTS + PLANNERS
20 Martin Road Avenue, Toronto, Ontario, M3J 2K6
TEL: (416) 566-5500, TEL: (416) 566-1234, www.kirkorarchitects.com

No.:	Revision	Date
------	----------	------

CANOPY & TRELLIS PRICING
November 20, 2015

1	Tender	Oct. 15, 2015
No.	Issued For	Date

AQUAVISTA
AT BAYSIDE TORONTO

Drawing Title

Wall Sections

Project
Hines TRIDEL
AQUAVISTA
Block 3 - R3 & R4
263 Queens Quay East
Toronto, ON
Scale

As indicated
S.D. Checked by
C.A. Prepped No.
13148
November 20, 2015
Drawing No.

A7-05