





KIRKOR ARCHITECTS + PLANNERS
20 Martin Road Avenue, Toronto, Ontario, M3J 2K6
Tel: 416-593-5500 Fax: 416-593-1255, www.kirkorarchitects.com

No.: Revision Date:

PROGRESS SET
January 11, 2016

1: Tender Oct. 15, 2015
No: Issued For: Date:

AQUAVISTA
AT BAYSIDE TORONTO

Drawing Title

Window Schedule - Level 7 -
Interior East Elevation

Project
Hines TRIDEL
AQUAVISTA
Block 3 - R3 & R4
263 Queens Quay East
Toronto, ON
Scale

Drawn by
E.V./M.M.
Checked by
C.A.
Project No.
13148
Date
January 11, 2016
Drawing No.
A4-19