




3D Floor Plan - Level P4 - West Side - Looking East
NTS

2
A9-02

3D Floor Plan - Level P4 - East Side - Looking West
NTS

1
A9-02

Contractor Must Check And Verify All Dimensions On The Job.
Do Not Scale The Drawing.
All Drawings, Specifications And Related Documents Are The Copyright Of
The Architect And Shall Be Returned Upon Request.
Reproduction Of Drawings, Specifications And Related Documents
In Part Or Whole Is Forbidden Without The Architects Written Permission.
This Drawing Is Not To Be Used For Construction Until Signed By The Architect.
Date:



KIRKOR ARCHITECTS + PLANNERS
20 Martin Road Avenue, Toronto, Ontario, M3J 2K6
Tel (416) 663-8800, Tel (416) 663-1234, www.kirkorarchitects.com

No.:	Revision	Date
------	----------	------

PROGRESS SET
January 11, 2016

No.	Issued For	Date
-----	------------	------

AQUAVISTA
AT BAYSIDE TORONTO

Drawing Title

Slab Edge Plan - Level P4 -
East & West 3D View

Project
Hines TRIDEL
AQUAVISTA
Block 3 - R3 & R4
263 Queens Quay East
Toronto, ON
Scale:

Drawn by	M.N.	Checked by	C.A.
Prepared No.	13148	Date	January 11, 2016
Drawing No.			

A9-02