




Key Plan Level 1 3

GENERAL NOTES LEGEND

GENERAL TYPICAL FLOOR NOTES

1. REFER TO INTERIOR DESIGN DRAWINGS FOR FINISHES AND SPECIFICATIONS.

2. BALCONY SLABS AND CONCRETE SILL CONDITIONS TO BE FLORED FROM BUILDING FOR DRAINAGE. PROVIDE SUPPLY DRAIN OR AREA DRAIN. SEE PLANS FOR LOCATION.

3. PROVIDE APPROVED SOUND INSULATION FOR EXTERIOR WALLS AND VERTICAL BREEZING WALLS. 

4. Tensar Oct 16, 2016

3. Building Permit Resubmission July 14, 2015

2. Building Permit June 12, 2015

1. Waterfront Toronto Review May 1, 2015

No. Issued For Date

Constructor Must Check And Verify All Dimensions On The Job.

On-Site Scale The Drawing.

All Drawings, Specifications And Related Documents Are The Copyright Of KIRKOR ARCHITECTS + PLANNERS

20 Martin Ross Avenue, Toronto, Ontario, M3J 2K8

Tel: 416-593-0500, Fax: 416-593-1254, www.kirkorarchitects.com

This Drawing Is Not To Be Used For Construction Unless Signed By The Architect.

Date:

KIRKOR ARCHITECTS + PLANNERS

No.: Revision Date:

PROGRESS SET

July 11, 2016

AQUAVISTA

AT BAYSIDE TORONTO

Drawing Title

Partial Floor Plan

Level 1 - Ground Floor - Partial Plan - Part 1

Project

Hines TRIDEL

AQUAVISTA

Block 3 - R3 & R4

263 Queens Quay East

Toronto, ON

Scale:

As Indicated

Drawn By

E.V.

Checked By

C.A.

Project No.

13148

Date

July 11, 2016

Drawing No.

A3-02