



 

FOR CONTINUATION SEE SHEET A3-22

35.0m ZONING HEIGHT

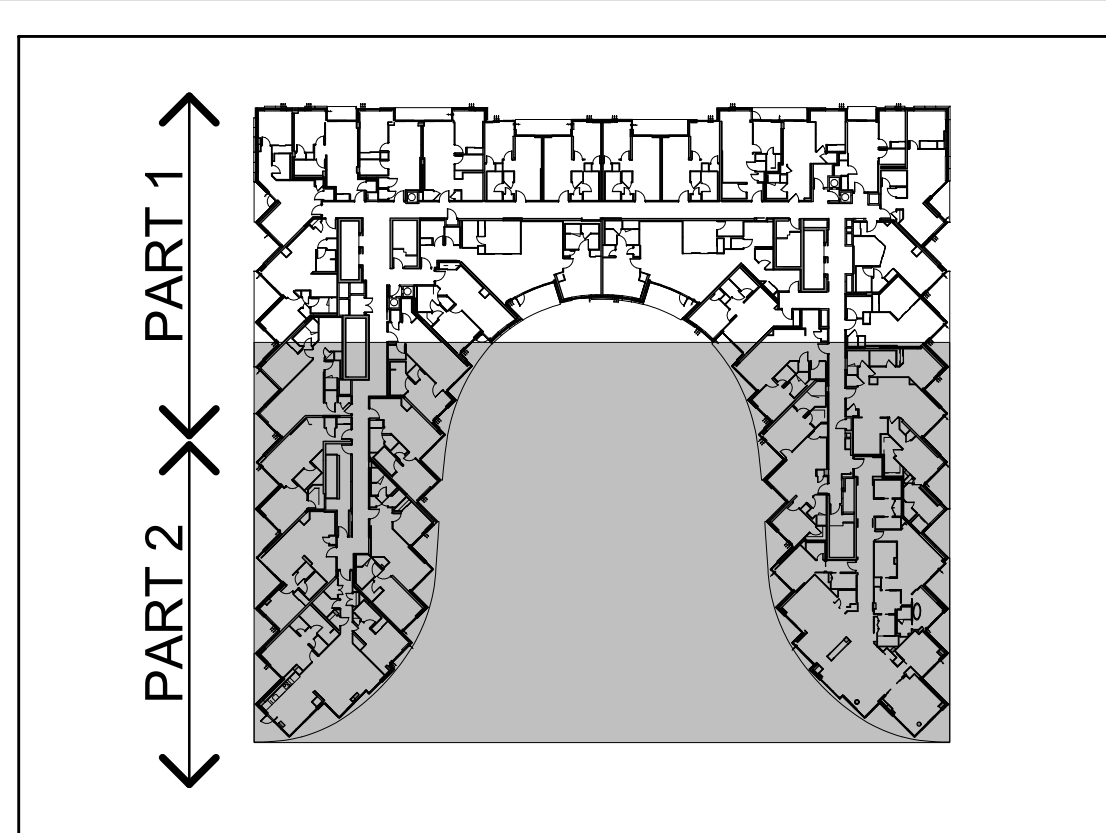

GENERAL NOTES LEGEND	
1.0	CATCH BASIN
2.0	AREA DRAIN
3.0	FLOOR DRAIN
4.0	ROOF DRAIN
5.0	SCUPPER DRAIN
6.0	TRENCH DRAIN
7.0	LANDSCAPE DRAIN
8.0	MEDICINE CABINET
9.0	TOP OF CONCRETE SLAB - LOW POINT
10.0	TOP OF CONCRETE SLAB - HIGH POINT
11.0	TOP OF CONCRETE WALL
12.0	TOP OF CONCRETE CURB
13.0	TOP OF CONCRETE SLAB
14.0	SPRINKLER WINDOW ASSEMBLY
15.0	EXISTING CHAIRLINK FENCE
16.0	EXISTING SPOT ELEVATION
17.0	PROPOSED FINISHED SPOT ELEVATION
18.0	PROPOSED FINISHED SPOT ELEVATION
19.0	PROPOSED LANDSCAPE ELEVATION
20.0	WALL TYPE & FINISH (SEE AS-SCHEDULES & A-DETAILS)
21.0	ROOM NUMBER
22.0	FLOORING & ASSEMBLY TYPE (SEE AS-SCHEDULES & A-DETAILS)
23.0	DOOR NUMBER
24.0	DOOR TYPE (SEE AS-SCHEDULES & A-DETAILS)
25.0	RAILING TYPE (SEE AS-SCHEDULES & A-DETAILS)
26.0	HATCH DENOTES THERMAL INSULATION AND HEATED PLUMBING TO US OF SLAB (REFER TO PLANS AND SECTIONS FOR EXTENT)
27.0	HATCH DENOTES THERMAL INSULATION AND HEATED PLUMBING TO US OF SLAB (REFER TO PLANS AND SECTIONS FOR EXTENT)
28.0	HATCH DENOTES SUPPLEMENTED ACOUSTIC CEILING (REFER TO PLANS AND SECTIONS FOR EXTENT)
29.0	HATCH DENOTES ACOUSTIC CEILING TO US OF SLAB (REFER TO PLANS AND SECTIONS FOR EXTENT)
30.0	HATCH DENOTES HORIZONTAL FIRE BARRIERS ENCLOSURE (REFER TO PLANS AND SECTIONS FOR EXTENT)
31.0	HATCH DENOTES HORIZONTAL FIRE BARRIERS ENCLOSURE (REFER TO PLANS AND SECTIONS FOR EXTENT)
32.0	HATCH DENOTES SUPPLEMENTED DRYWALL OR 1-BAY CEILING (REFER TO PLANS AND SECTIONS FOR EXTENT)
33.0	HATCH DENOTES SUPPLEMENTED DRYWALL OR 1-BAY CEILING (REFER TO PLANS AND SECTIONS FOR EXTENT)
34.0	HATCH DENOTES FLOOR PAINTED WALKWAY SURFACES (REFER TO PROPERTY STANDARDS)
35.0	UNIT TYPE
36.0	UNIT TYPE
General Notes Legend	
1.0	REFER TO INTERIOR DESIGN DRAWINGS FOR INTERIOR FINISHES
2.0	BALCONY SLAB AND CONCRETE SLAB CONDITIONS TO BE FLORED FROM BALCONY FLOOR DRAINAGE, PROVIDE SCUPPER DRAIN FOR BALCONY WITH CURB. ALL TRENCHES TO HAVE SCUPPER OR AREA DRAIN. SEE PLANS FOR LOCATION.
3.0	HATCH DENOTES THERMAL INSULATION AND HEATED PLUMBING TO US OF SLAB (REFER TO PLANS AND SECTIONS FOR EXTENT)
4.0	HATCH DENOTES SUPPLEMENTED ACOUSTIC CEILING (REFER TO PLANS AND SECTIONS FOR EXTENT)
5.0	HATCH DENOTES ACOUSTIC CEILING TO US OF SLAB (REFER TO PLANS AND SECTIONS FOR EXTENT)
6.0	HATCH DENOTES HORIZONTAL FIRE BARRIERS ENCLOSURE (REFER TO PLANS AND SECTIONS FOR EXTENT)
7.0	HATCH DENOTES HORIZONTAL FIRE BARRIERS ENCLOSURE (REFER TO PLANS AND SECTIONS FOR EXTENT)
8.0	HATCH DENOTES SUPPLEMENTED DRYWALL OR 1-BAY CEILING (REFER TO PLANS AND SECTIONS FOR EXTENT)
9.0	HATCH DENOTES SUPPLEMENTED DRYWALL OR 1-BAY CEILING (REFER TO PLANS AND SECTIONS FOR EXTENT)
10.0	HATCH DENOTES FLOOR PAINTED WALKWAY SURFACES (REFER TO PROPERTY STANDARDS)
11.0	UNIT TYPE
12.0	UNIT TYPE
General Typical Floor Notes	
1.0	REFER TO INTERIOR DESIGN DRAWINGS FOR INTERIOR FINISHES
2.0	BALCONY SLAB AND CONCRETE SLAB CONDITIONS TO BE FLORED FROM BALCONY FLOOR DRAINAGE, PROVIDE SCUPPER DRAIN FOR BALCONY WITH CURB. ALL TRENCHES TO HAVE SCUPPER OR AREA DRAIN. SEE PLANS FOR LOCATION.
3.0	HATCH DENOTES THERMAL INSULATION AND HEATED PLUMBING TO US OF SLAB (REFER TO PLANS AND SECTIONS FOR EXTENT)
4.0	HATCH DENOTES SUPPLEMENTED ACOUSTIC CEILING (REFER TO PLANS AND SECTIONS FOR EXTENT)
5.0	HATCH DENOTES ACOUSTIC CEILING TO US OF SLAB (REFER TO PLANS AND SECTIONS FOR EXTENT)
6.0	HATCH DENOTES HORIZONTAL FIRE BARRIERS ENCLOSURE (REFER TO PLANS AND SECTIONS FOR EXTENT)
7.0	HATCH DENOTES HORIZONTAL FIRE BARRIERS ENCLOSURE (REFER TO PLANS AND SECTIONS FOR EXTENT)
8.0	HATCH DENOTES SUPPLEMENTED DRYWALL OR 1-BAY CEILING (REFER TO PLANS AND SECTIONS FOR EXTENT)
9.0	HATCH DENOTES SUPPLEMENTED DRYWALL OR 1-BAY CEILING (REFER TO PLANS AND SECTIONS FOR EXTENT)
10.0	HATCH DENOTES FLOOR PAINTED WALKWAY SURFACES (REFER TO PROPERTY STANDARDS)
11.0	UNIT TYPE
12.0	UNIT TYPE
Contractor Must Check And Verify All Dimensions On The Job.

Do Not Scale The Drawing.

All Drawings, Specifications And Related Documents Are The Copyright Of KIRKOR ARCHITECTS + PLANNERS.

Representations Of Drawings, Specifications And Related Documents In Part Or Whole Is Forbidden Without The Written Permission Of KIRKOR ARCHITECTS + PLANNERS.

This Drawing Is Not To Be Used For Construction Until Signed By The Architect.

Date:

KIRKOR ARCHITECTS + PLANNERS

20 Martin Road East, Toronto, Ontario, M3J 2K6
Tel: 416-593-5500, Fax: 416-593-1255, www.kirkorarchitects.com

No.:	Revision	Date:
------	----------	-------

PROGRESS SET

July 11, 2016

3	Tender	Oct. 15, 2015
2	Building Permit	June 12, 2015
1	Waterfront Toronto Review	May 1, 2015

No. Issued For: _____ Date: _____

AQUAVISTA

AT BAYSIDE TORONTO

Drawing Title: Partial Floor Plan
Level 10 - Tenth Floor - Partial Plan - Part 2

Project: Hines TRIDEL AQUAVISTA Block 3 - R3 & R4
263 Queens Quay East, Toronto, ON

As Indicated: E.V.
Checked by: C.A.
13148
July 11, 2016
Drawing No. A3-23