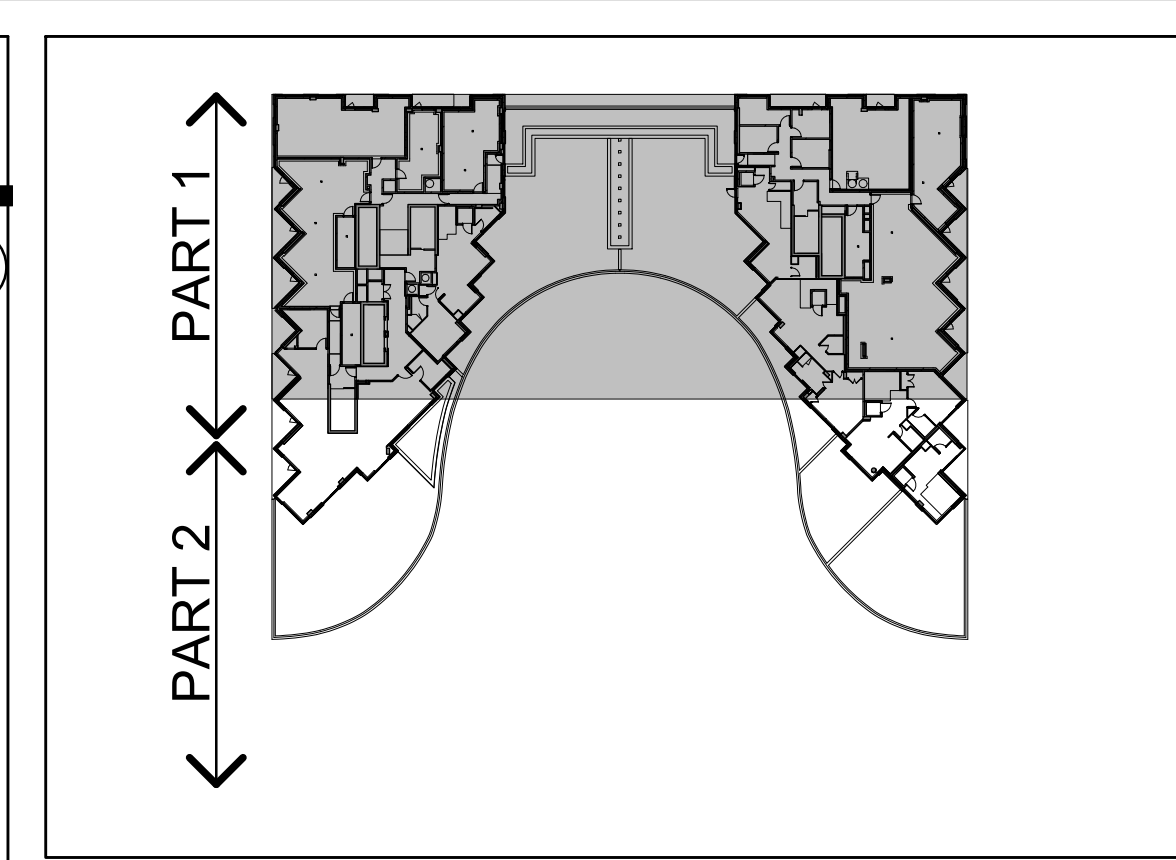
 


Key Plan Level 13 3
A3-28

GENERAL NOTES LEGEND

- [illegible]

General Notes Legend 2

GENERAL TYPICAL FLOOR NOTES

- [illegible]

GENERAL CEILING NOTE


- 1 SHAVED AREA DENOTES BULKHEADS AND DROP CEILINGS AT ALL RESIDENTIAL UNITS. SEE MECHANICAL DRAWINGS FOR COVERING OF HVAC DUCTS, ELECTRICAL PANELS AND PIPING AREAS REQUIRED FOR INSTALLATION AND ENCLOSURE OF MECHANICAL AND ELECTRICAL SERVICES.
- HA HATCH DENOTES SUSPENDED GYPHOLM BOARD CEILING (0 - 273mm) REFER TO DETAIL C1A4-02 OR C1B-04-02 (REFER TO PLANS AND SECTIONS FOR EXTENT.)
- HA HATCH DENOTES SUSPENDED GYPHOLM BOARD CEILING (10 - 302mm) REFER TO DETAIL C1A4-02 OR C1B-04-02 (REFER TO PLANS AND SECTIONS FOR EXTENT.)
- HA HATCH DENOTES PLASTERSTUCCO SPRAYED FINISH TO UNDERSIDE OF SLAB. REFER TO DETAIL C1A4-02 (REFER TO PLANS AND SECTIONS FOR EXTENT.)
- HA HATCH DENOTES CEILING FLEX/DM

3.	Tender	Oct. 15, 2011
2.	Building Permit	June 12, 2011
1.	Waterfront Toronto Review	May 1, 2011
No	Issued For	Date

AQUAVISTA
AT BAYSIDE TORONTO

Drawing Title
Partial Floor Plan
Level 13 - Mechanical
Penthouse - Partial Plan
Part 1

Hines **TRIDEL**
AQUAVISTA
Block 3 - R3 & R4
263 Queens Quay East
Toronto, ON
Scale

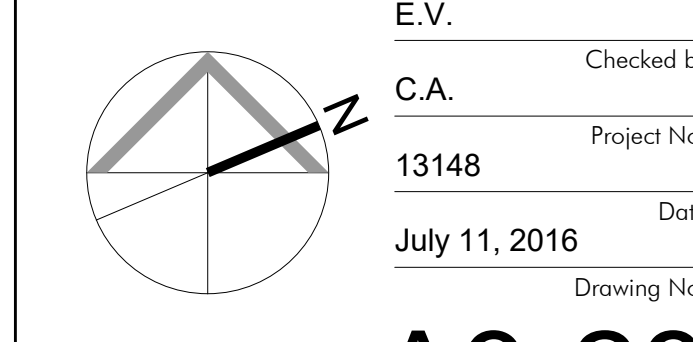

A3-28