
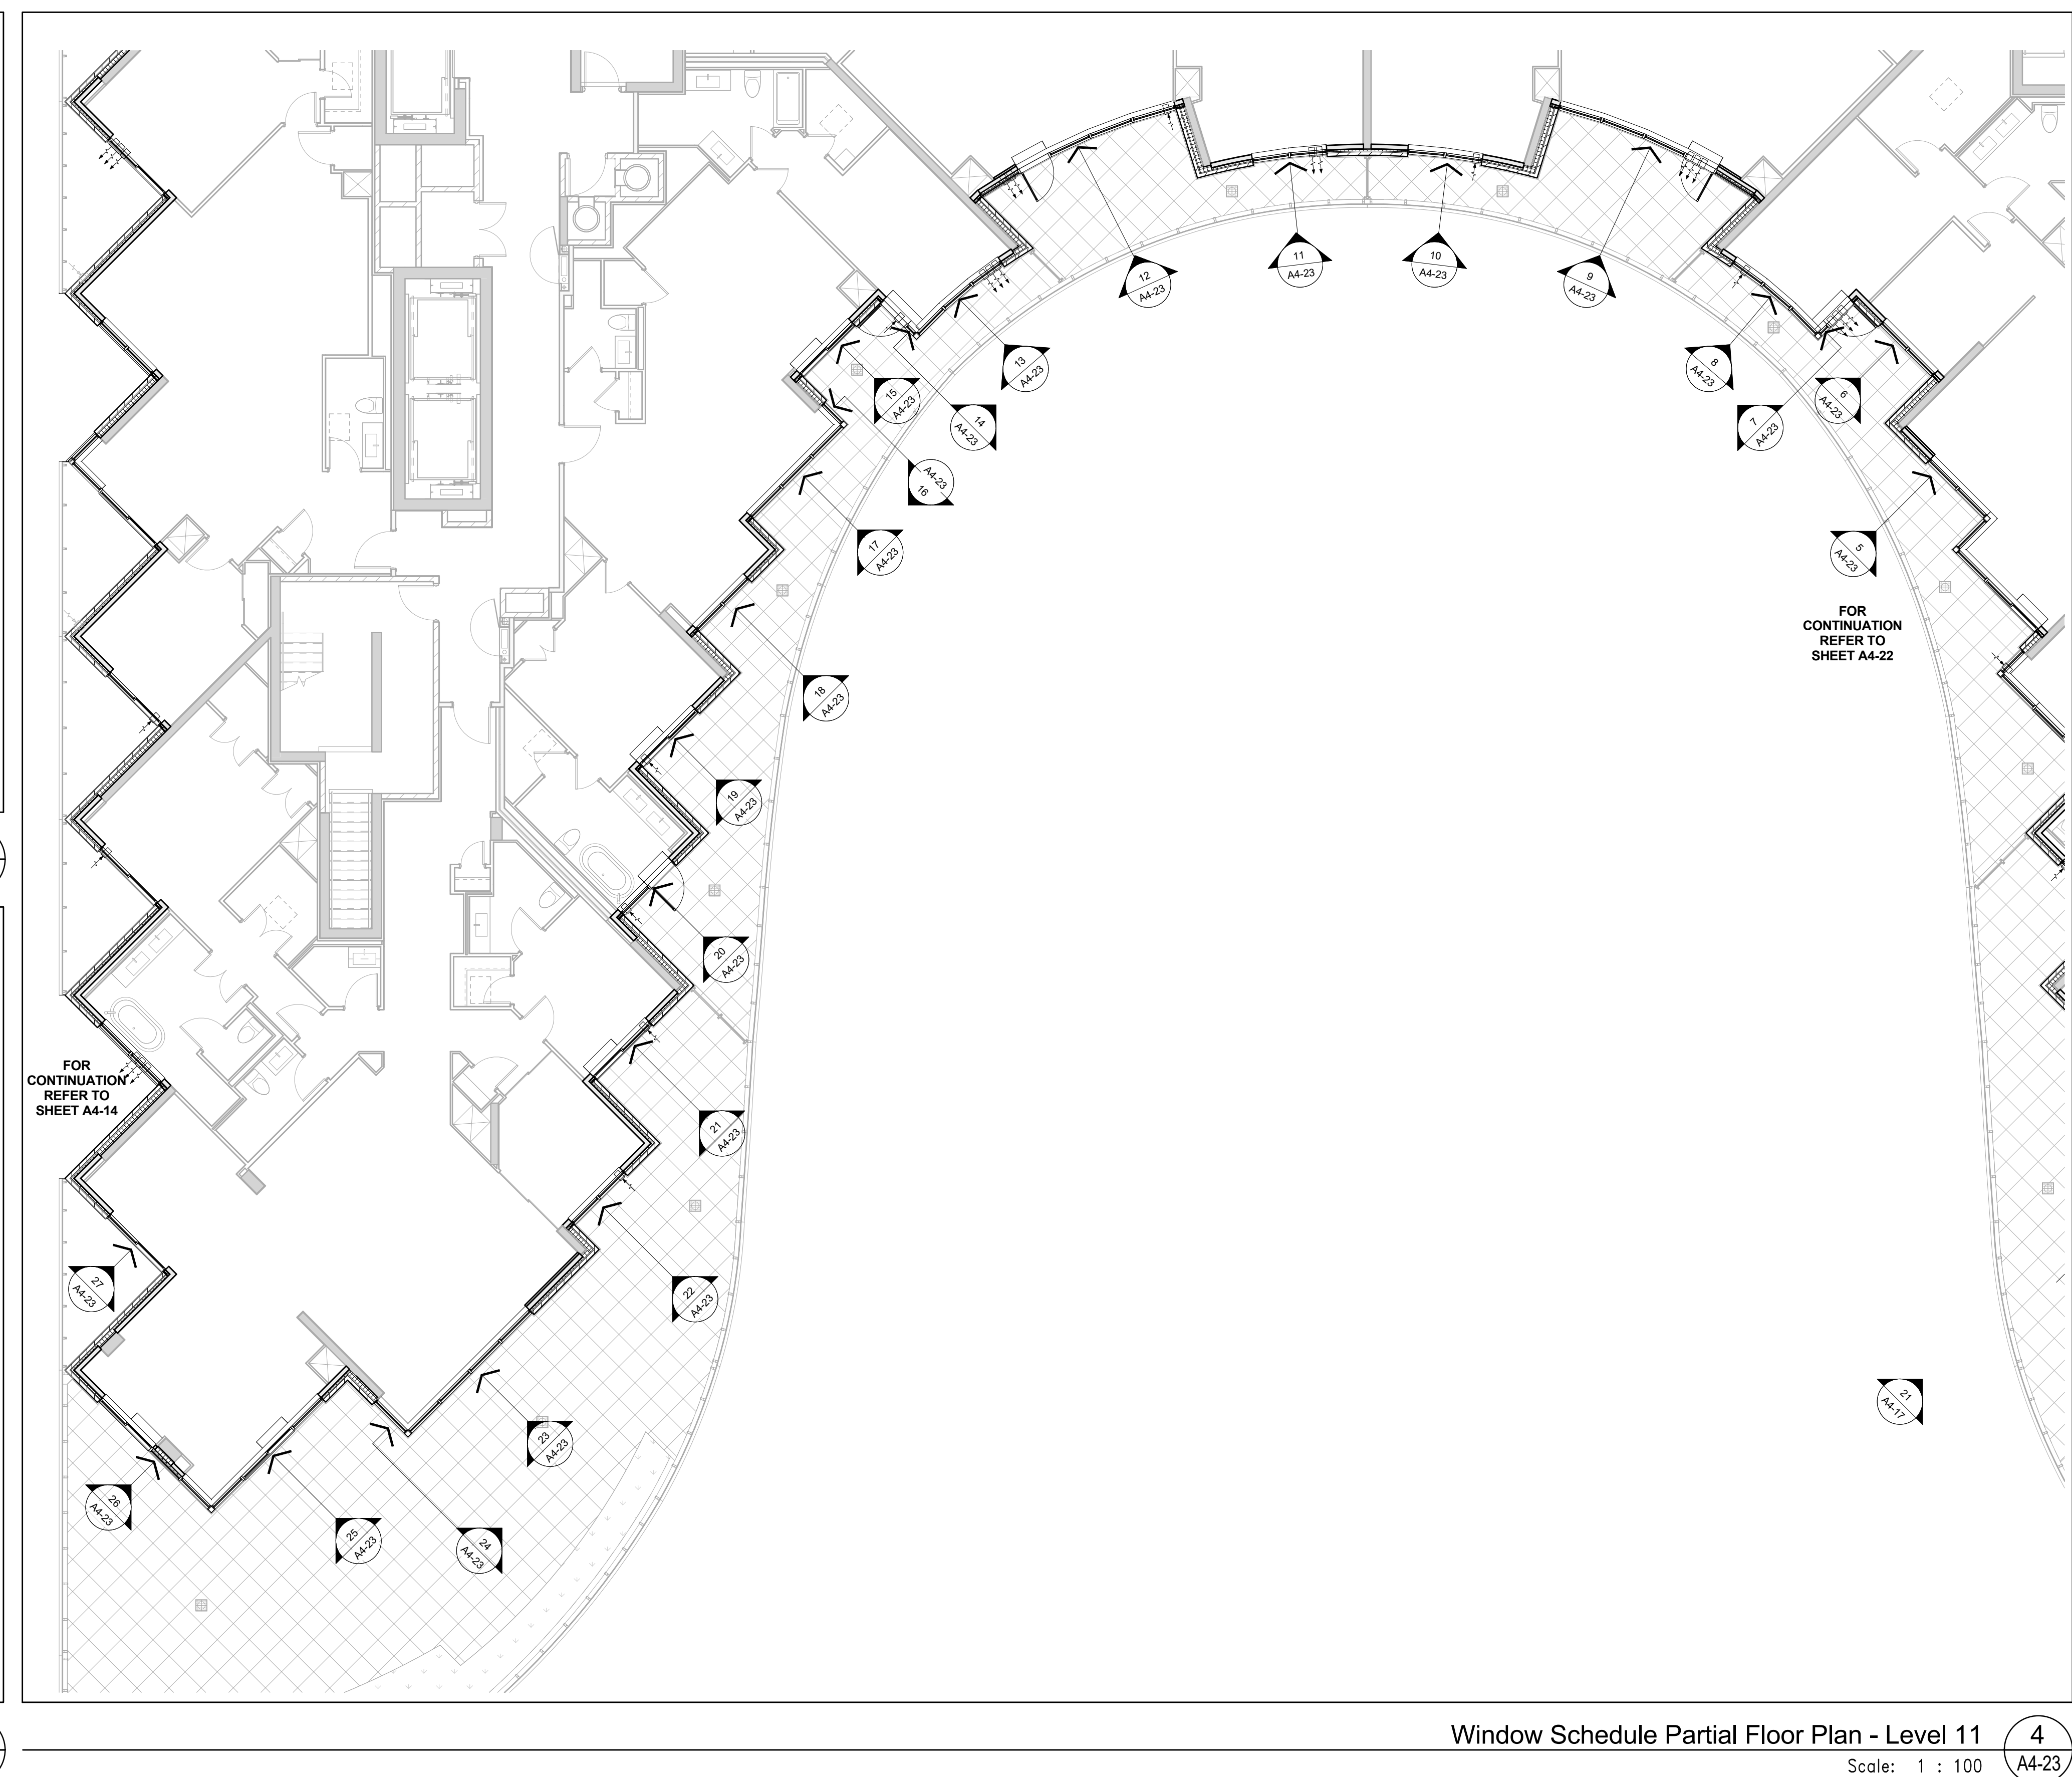
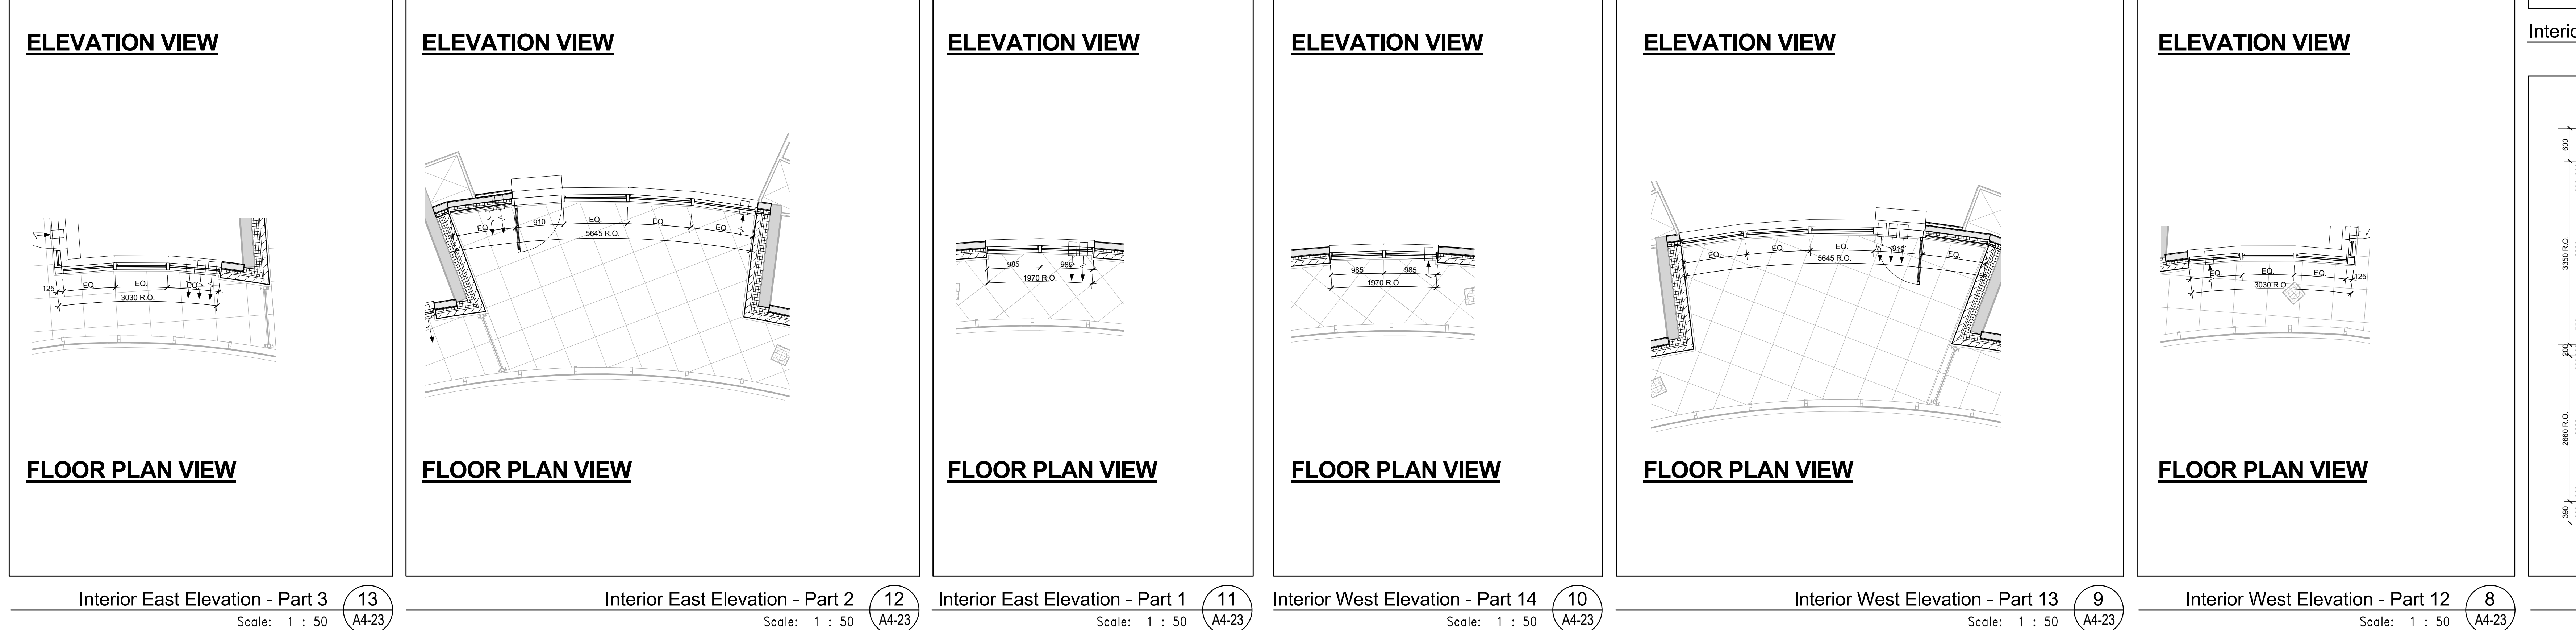
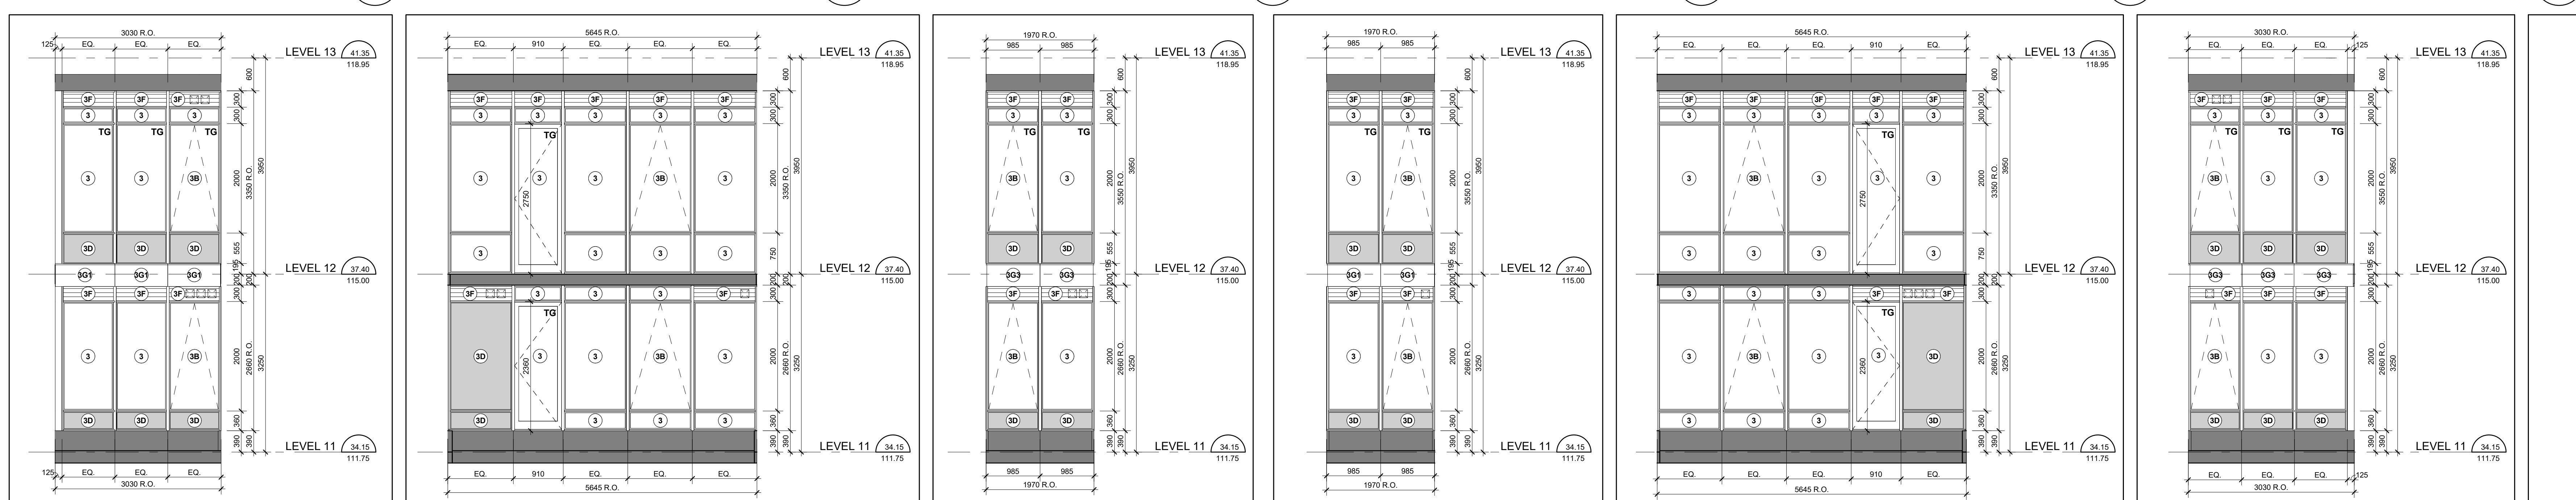
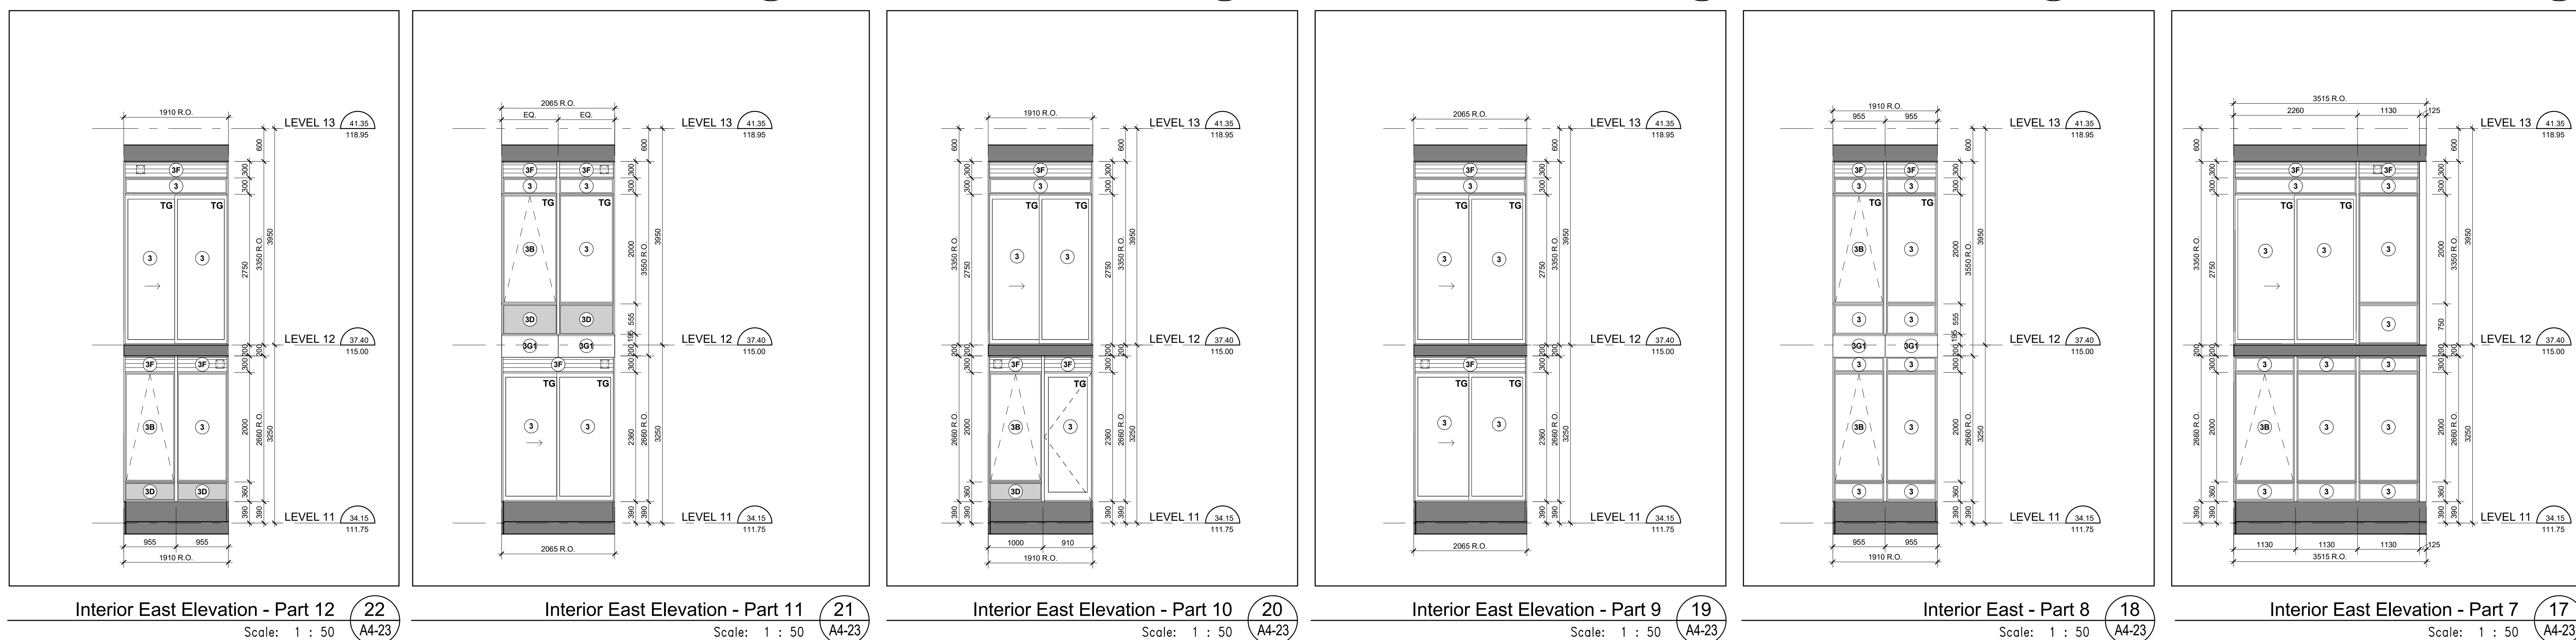


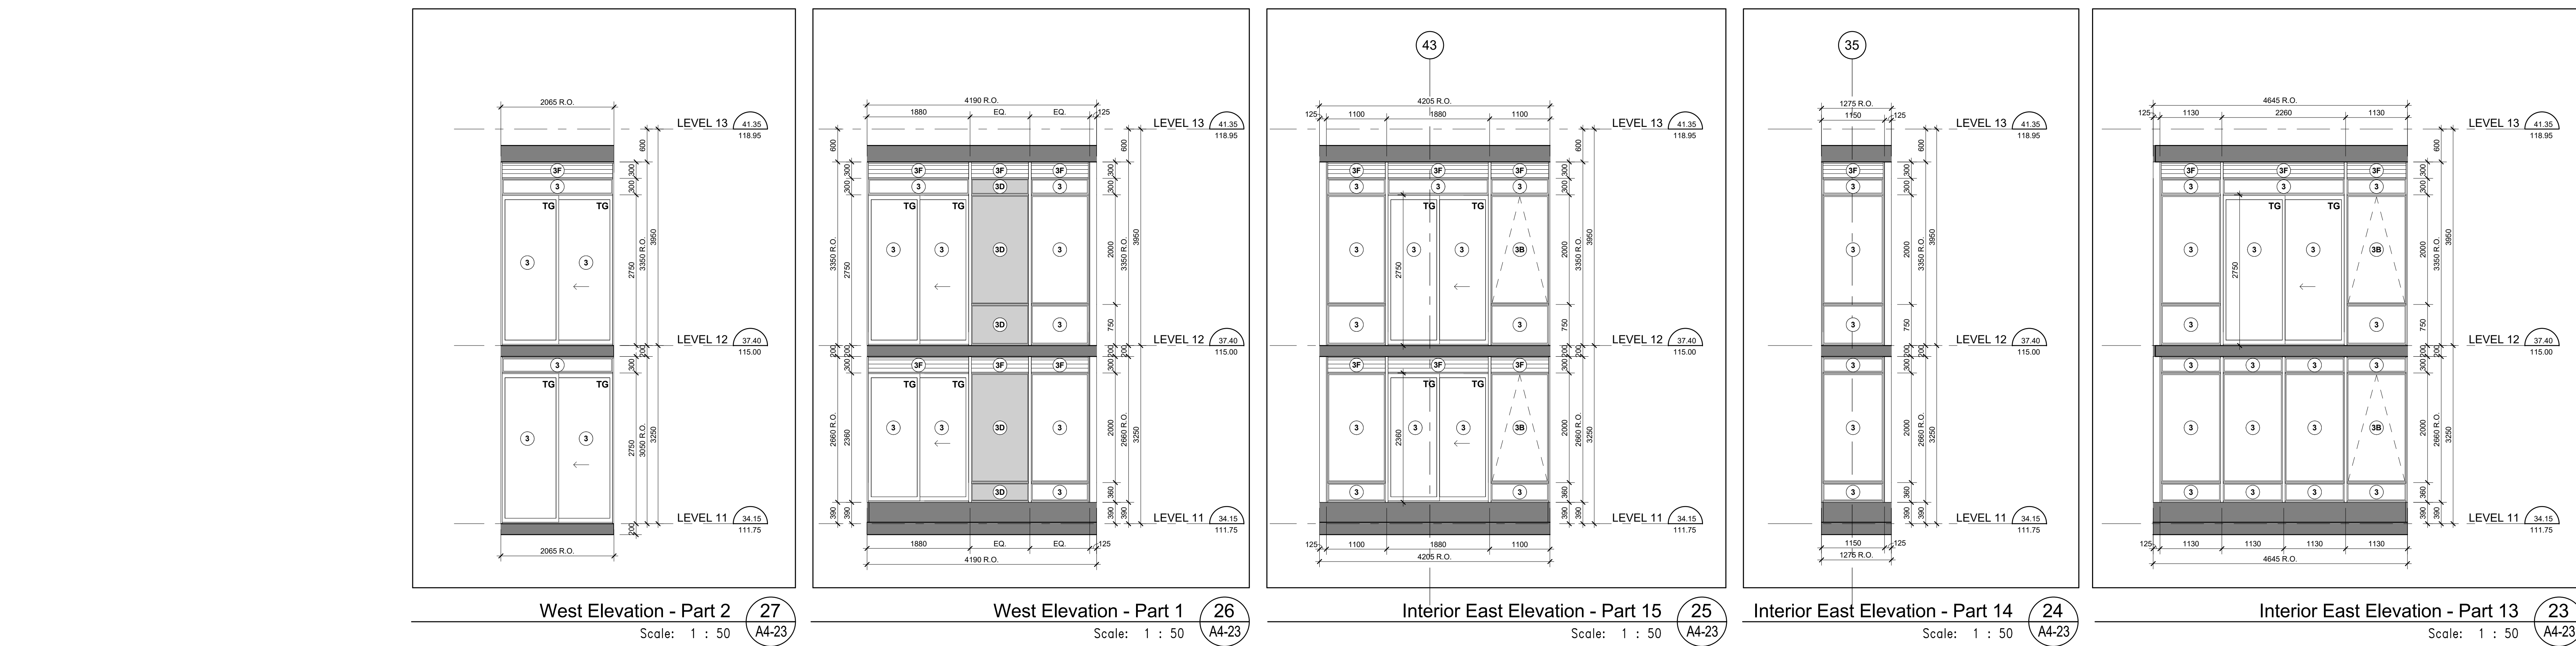

WINDOW SCHEDULE LEGEND	
13148 - AQUAVITA	
UPDATED: FEBRUARY 16, 2016	
	3 FRESHNED ALUMINUM WINDOW WALL - VISION PANEL ALUM. COLOUR: EXTERIOR - PPG110C204H DUNAMIR GREY VELVET INTERIOR - PPG110C204H DUNAMIR GREY VELVET GLASS TYPE: CLEAR INSIDE & OUTSIDE LITE, GUARDIAN SUNGUARD - SUPERSTRETCH, SHAG ON SURFACE 2
	3A FRESHNED ALUMINUM WINDOW WALL - VISION PANEL, FRST PATTERN ALUM. COLOUR: EXTERIOR - PPG110C204H DUNAMIR GREY VELVET INTERIOR - PPG110C204H DUNAMIR GREY VELVET GLASS TYPE: CLEAR INSIDE & OUTSIDE LITE, GUARDIAN SUNGUARD - SUPERSTRETCH, SHAG ON SURFACE 2
	3B FRESHNED ALUMINUM WINDOW WALL - OPERABLE AWING ALUM. COLOUR: EXTERIOR - PPG110C204H DUNAMIR GREY VELVET INTERIOR - PPG110C204H DUNAMIR GREY VELVET GLASS TYPE: CLEAR INSIDE & OUTSIDE LITE, GUARDIAN SUNGUARD - SUPERSTRETCH, SHAG ON SURFACE 2
	3C FRESHNED ALUMINUM WINDOW WALL - OPERABLE AWING FRST PATTERN ALUM. COLOUR: EXTERIOR - PPG110C204H DUNAMIR GREY VELVET INTERIOR - PPG110C204H DUNAMIR GREY VELVET GLASS TYPE: CLEAR INSIDE & OUTSIDE LITE, GUARDIAN SUNGUARD - SUPERSTRETCH, SHAG ON SURFACE 2
	3D FRESHNED ALUMINUM WINDOW WALL - GLASS SPANDREL PANEL ALUM. COLOUR: EXTERIOR - PPG110C204H DUNAMIR GREY VELVET INTERIOR - PPG110C204H DUNAMIR GREY VELVET GLASS TYPE: CLEAR LITE GLASS TYPE: SOLID PRT VYACOR SUBBED GRAY V90D ON SURFACE 2
	3E FRESHNED ALUMINUM WINDOW WALL - METAL SPANDREL PANEL ALUM. COLOUR: EXTERIOR - PPG110C204H DUNAMIR GREY VELVET METAL PANEL: PPG110C204H DUNAMIR GREY VELVET
	3F FRESHNED ALUMINUM WINDOW WALL - METAL LOUVER ALUM. COLOUR: EXTERIOR - PPG110C204H DUNAMIR GREY VELVET INTERIOR - PPG110C204H DUNAMIR GREY VELVET GLASS TYPE: PPG110C204H DUNAMIR GREY VELVET
	3G1 FRESHNED ALUMINUM WINDOW WALL - METAL SLAB COVER - PROFILE 40x200mm ALUM. COLOUR: EXTERIOR - PPG110C204H DUNAMIR GREY VELVET SLAB COVER: PPG110C204H DUNAMIR GREY VELVET
	3G2 FRESHNED ALUMINUM WINDOW WALL - METAL SLAB COVER - PROFILE 105x200mm ALUM. COLOUR: EXTERIOR - PPG110C204H DUNAMIR GREY VELVET SLAB COVER: PPG110C204H DUNAMIR GREY VELVET
	3G3 FRESHNED ALUMINUM WINDOW WALL - METAL SLAB COVER - PROFILE 220x200mm ALUM. COLOUR: EXTERIOR - PPG110C204H DUNAMIR GREY VELVET SLAB COVER: PPG110C204H DUNAMIR GREY VELVET
	3H FRESHNED ALUMINUM WINDOW WALL - OPERABLE WINDOW - VISION PANEL ALUM. COLOUR: EXTERIOR - PPG110C204H DUNAMIR GREY VELVET INTERIOR - PPG110C204H DUNAMIR GREY VELVET GLASS TYPE: CLEAR INSIDE & OUTSIDE LITE, GUARDIAN SUNGUARD - SUPERSTRETCH, SHAG ON SURFACE 2
	3J FRESHNED ALUMINUM WINDOW WALL - OPERABLE WINDOW - GLASS SPANDREL PANEL ALUM. COLOUR: EXTERIOR - PPG110C204H DUNAMIR GREY VELVET INTERIOR - PPG110C204H DUNAMIR GREY VELVET GLASS TYPE: SOLID PRT VYACOR SUBBED GRAY V90D ON SURFACE 2
	3K FRESHNED ALUMINUM WINDOW WALL - OPERABLE WINDOW - METAL LOUVER ALUM. COLOUR: EXTERIOR - PPG110C204H DUNAMIR GREY VELVET METAL LOUVER: PPG110C204H DUNAMIR GREY VELVET
	4 FRESHNED STORFPORST CURTAIN WALL - GLASS SPANDREL PANEL (GROUND FLOOR) ALUM. COLOUR: EXTERIOR - PPG110C204H DUNAMIR GREY VELVET GLASS TYPE: EXTERIOR - PPG110C204H DUNAMIR GREY VELVET GLASS TYPE: CLEAR INSIDE & OUTSIDE LITE, GUARDIAN SUNGUARD - SUPERSTRETCH, SHAG ON SURFACE 2
	4A FRESHNED STORFPORST CURTAIN WALL - VISION PANEL FRST PATTERN (GROUND FLOOR) ALUM. COLOUR: EXTERIOR - PPG110C204H DUNAMIR GREY VELVET INTERIOR - PPG110C204H DUNAMIR GREY VELVET GLASS TYPE: CLEAR INSIDE & OUTSIDE LITE, GUARDIAN SUNGUARD - SUPERSTRETCH, SHAG ON SURFACE 2
	4B FRESHNED STORFPORST CURTAIN WALL - SHADOW BOX (GROUND FLOOR) ALUM. COLOUR: EXTERIOR - PPG110C204H DUNAMIR GREY VELVET GLASS TYPE: CLEAR INSIDE & OUTSIDE LITE, GUARDIAN SUNGUARD - SUPERSTRETCH, SHAG ON SURFACE 2
	4C FRESHNED STORFPORST CURTAIN WALL - GLASS SPANDREL PANEL (GROUND FLOOR) ALUM. COLOUR: EXTERIOR - PPG110C204H DUNAMIR GREY VELVET INTERIOR - PPG110C204H DUNAMIR GREY VELVET GLASS TYPE: WHITE COLORED PAINT ON ALUMINUM PAN BEHIND SURFACE 1
	4D FRESHNED STORFPORST CURTAIN WALL - METAL LOUVER (GROUND FLOOR) ALUM. COLOUR: EXTERIOR - PPG110C204H DUNAMIR GREY VELVET METAL LOUVER: PPG110C204H DUNAMIR GREY VELVET
	4E FRESHNED STORFPORST CURTAIN WALL - METAL SPANDREL PANEL (GROUND FLOOR) ALUM. COLOUR: EXTERIOR - PPG110C204H DUNAMIR GREY VELVET METAL PANEL: PPG110C204H DUNAMIR GREY VELVET
	4F FRESHNED STORFPORST CURTAIN WALL - VISION PANEL FRST PATTERN (GROUND FLOOR) ALUM. COLOUR: EXTERIOR - PPG110C204H DUNAMIR GREY VELVET INTERIOR - PPG110C204H DUNAMIR GREY VELVET GLASS TYPE: CLEAR INSIDE & OUTSIDE LITE, GUARDIAN SUNGUARD - SUPERSTRETCH, SHAG ON SURFACE 2

LEGEND	
BRG	BRG GBS CONNECTION, REFER TO MECHANICAL DRAWINGS
MBG	NON-FRITTED BRG CONNECTION, REFER TO MECHANICAL DRAWINGS
WDR	WEATHERPROOF DRAINAGE/CAPTURE, REFER TO ELECTRICAL DRAWINGS

Computer Must Check And Verify All Dimensions On The Job.

Do Not Scale The Drawings.

All Drawings, Specifications And Related Documents Are The Copyright Of The Architect And Shall Be Returned Upon Request.

Reproduction Of Drawings, Specifications And Related Documents In Part Or Whole Is Forbidden Without The Architect's Written Permission.

This Drawing Is Not To Be Used For Construction Until Signed By The Architect.

Draw.



KIRKOP ARCHITECTS + PLANNERS
 20 Mario Ross Avenue, Toronto, Ontario, M3J 2K6
 Tel: 66 665-6960, Fax: 66 665-1234, www.kirkoparchitects.com

No.:	Revision	Date

CONGRESS SET
July 11, 2016

1 Tender		Oct. 15, 2017
No Issued For		Date

AQUAVISTA

AT BAYSIDE TORONTO

Drawing Title

Window Schedule - Level 11
 - Interior West, Interior East
 & West Elevation

Project

Hines TRIDEL
 AQUAVISTA
 Block 3 - R3 & R4
 263 Queens Quay East
 Toronto, ON

As indicated	Scale
E.V./M.N.	Drawn By
C.A.	Checked By
13148	Project No.
July 11, 2016	Date
	Drawing No.



A4-23