



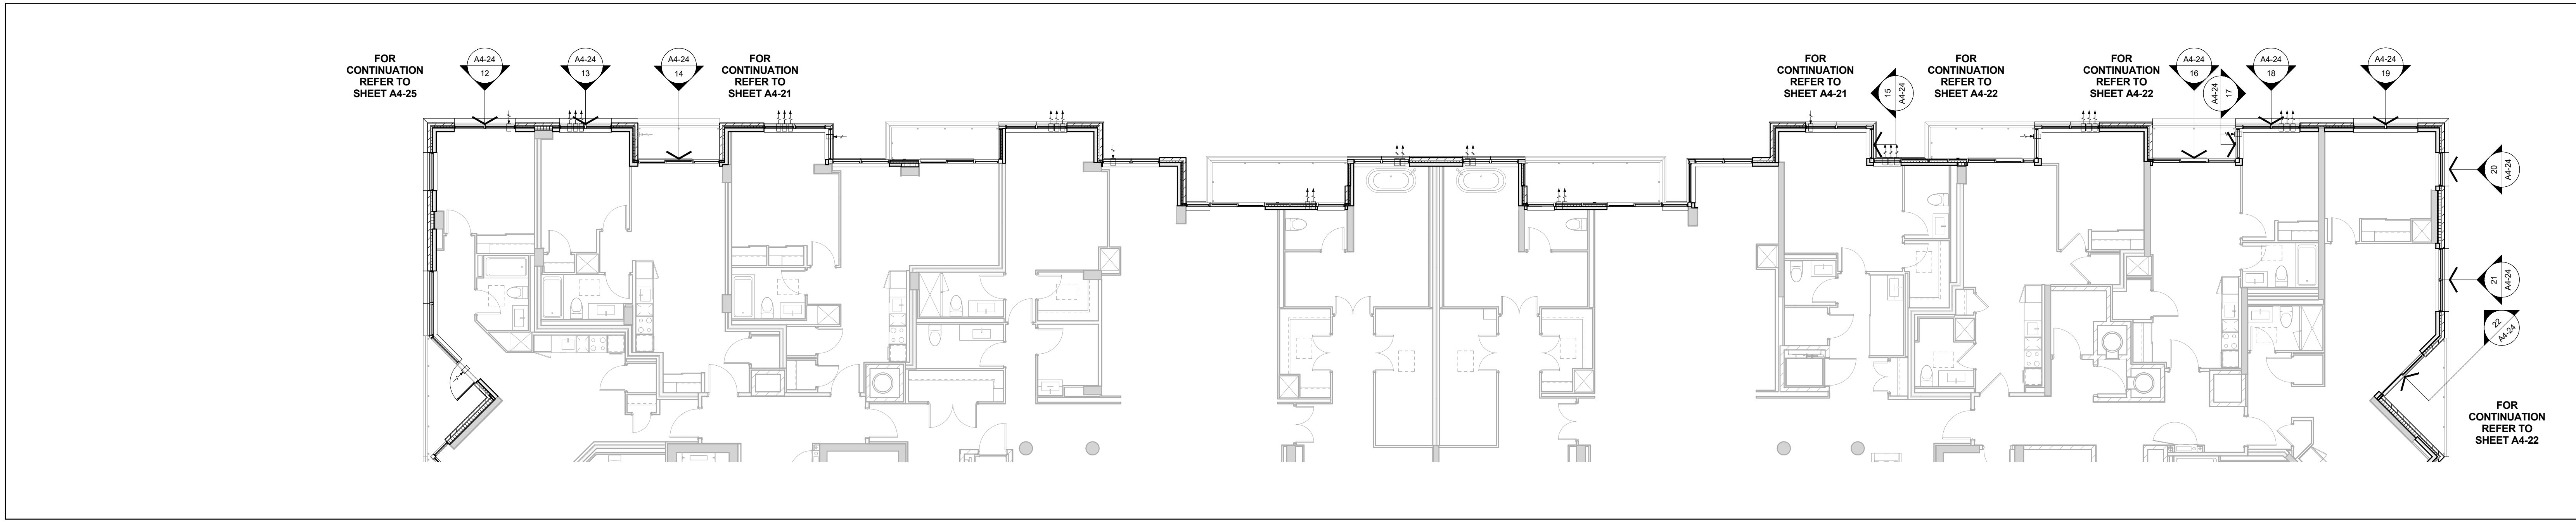


Window Schedule Partial Floor Plan - Level 12

Scale: 1 : 100

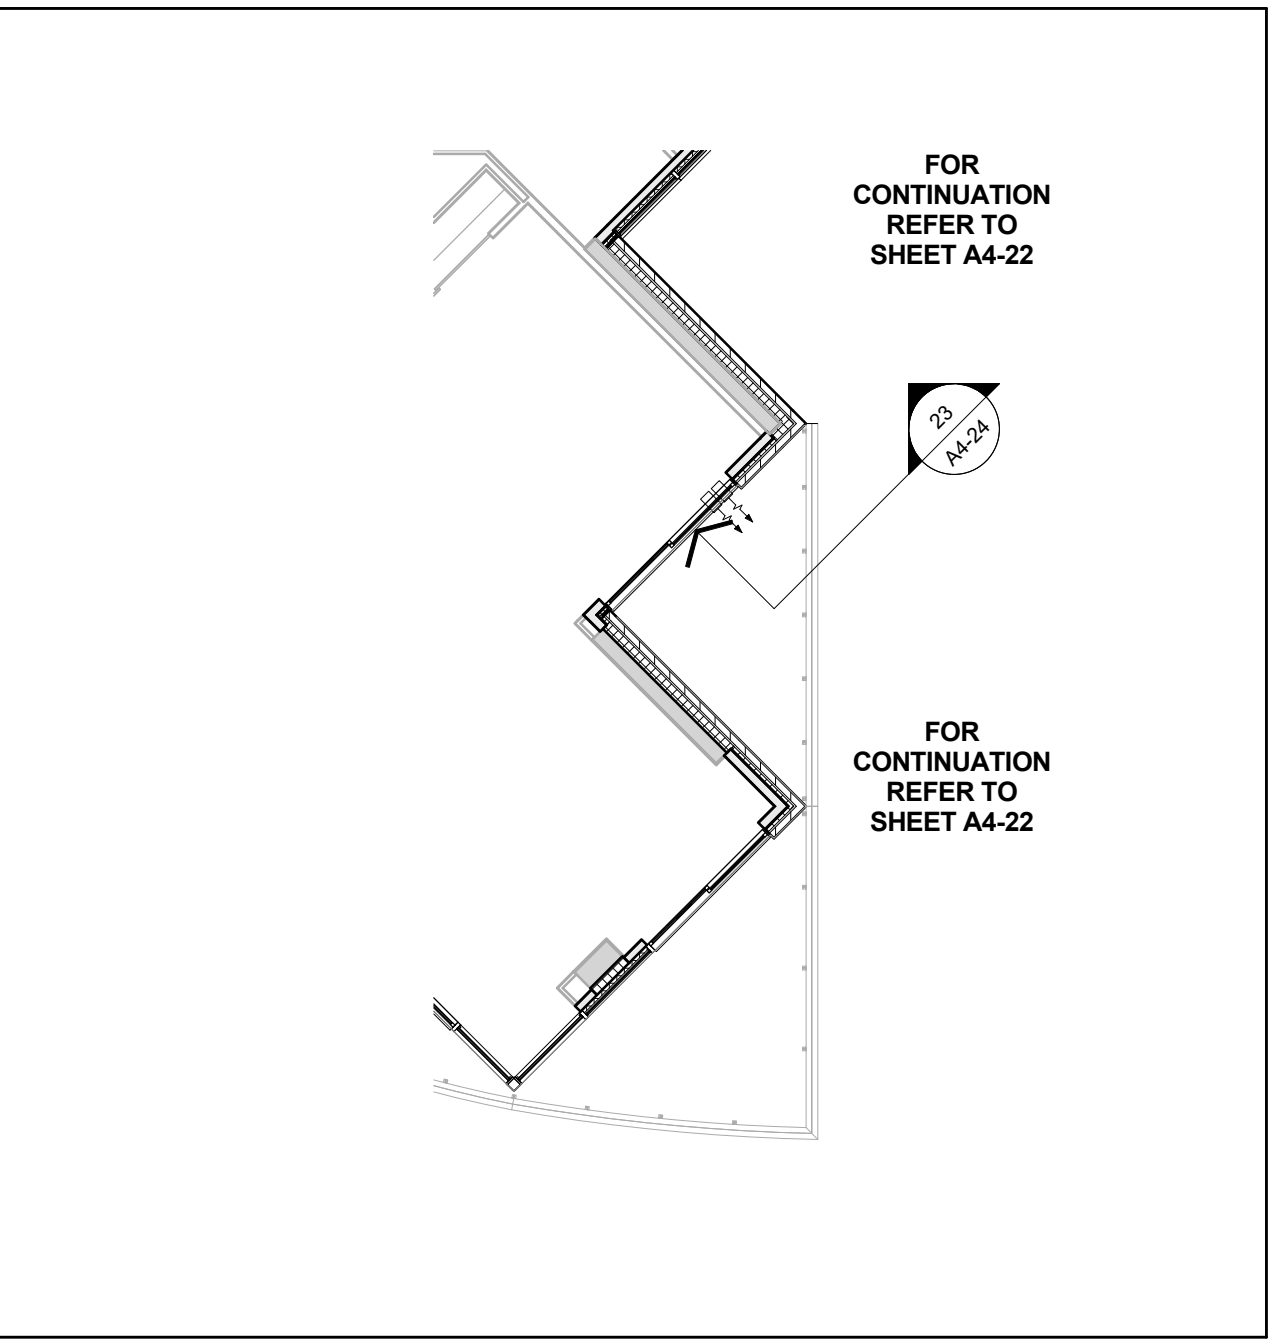


Window Schedule Partial Floor Plan - Level 12

Scale: 1 : 100

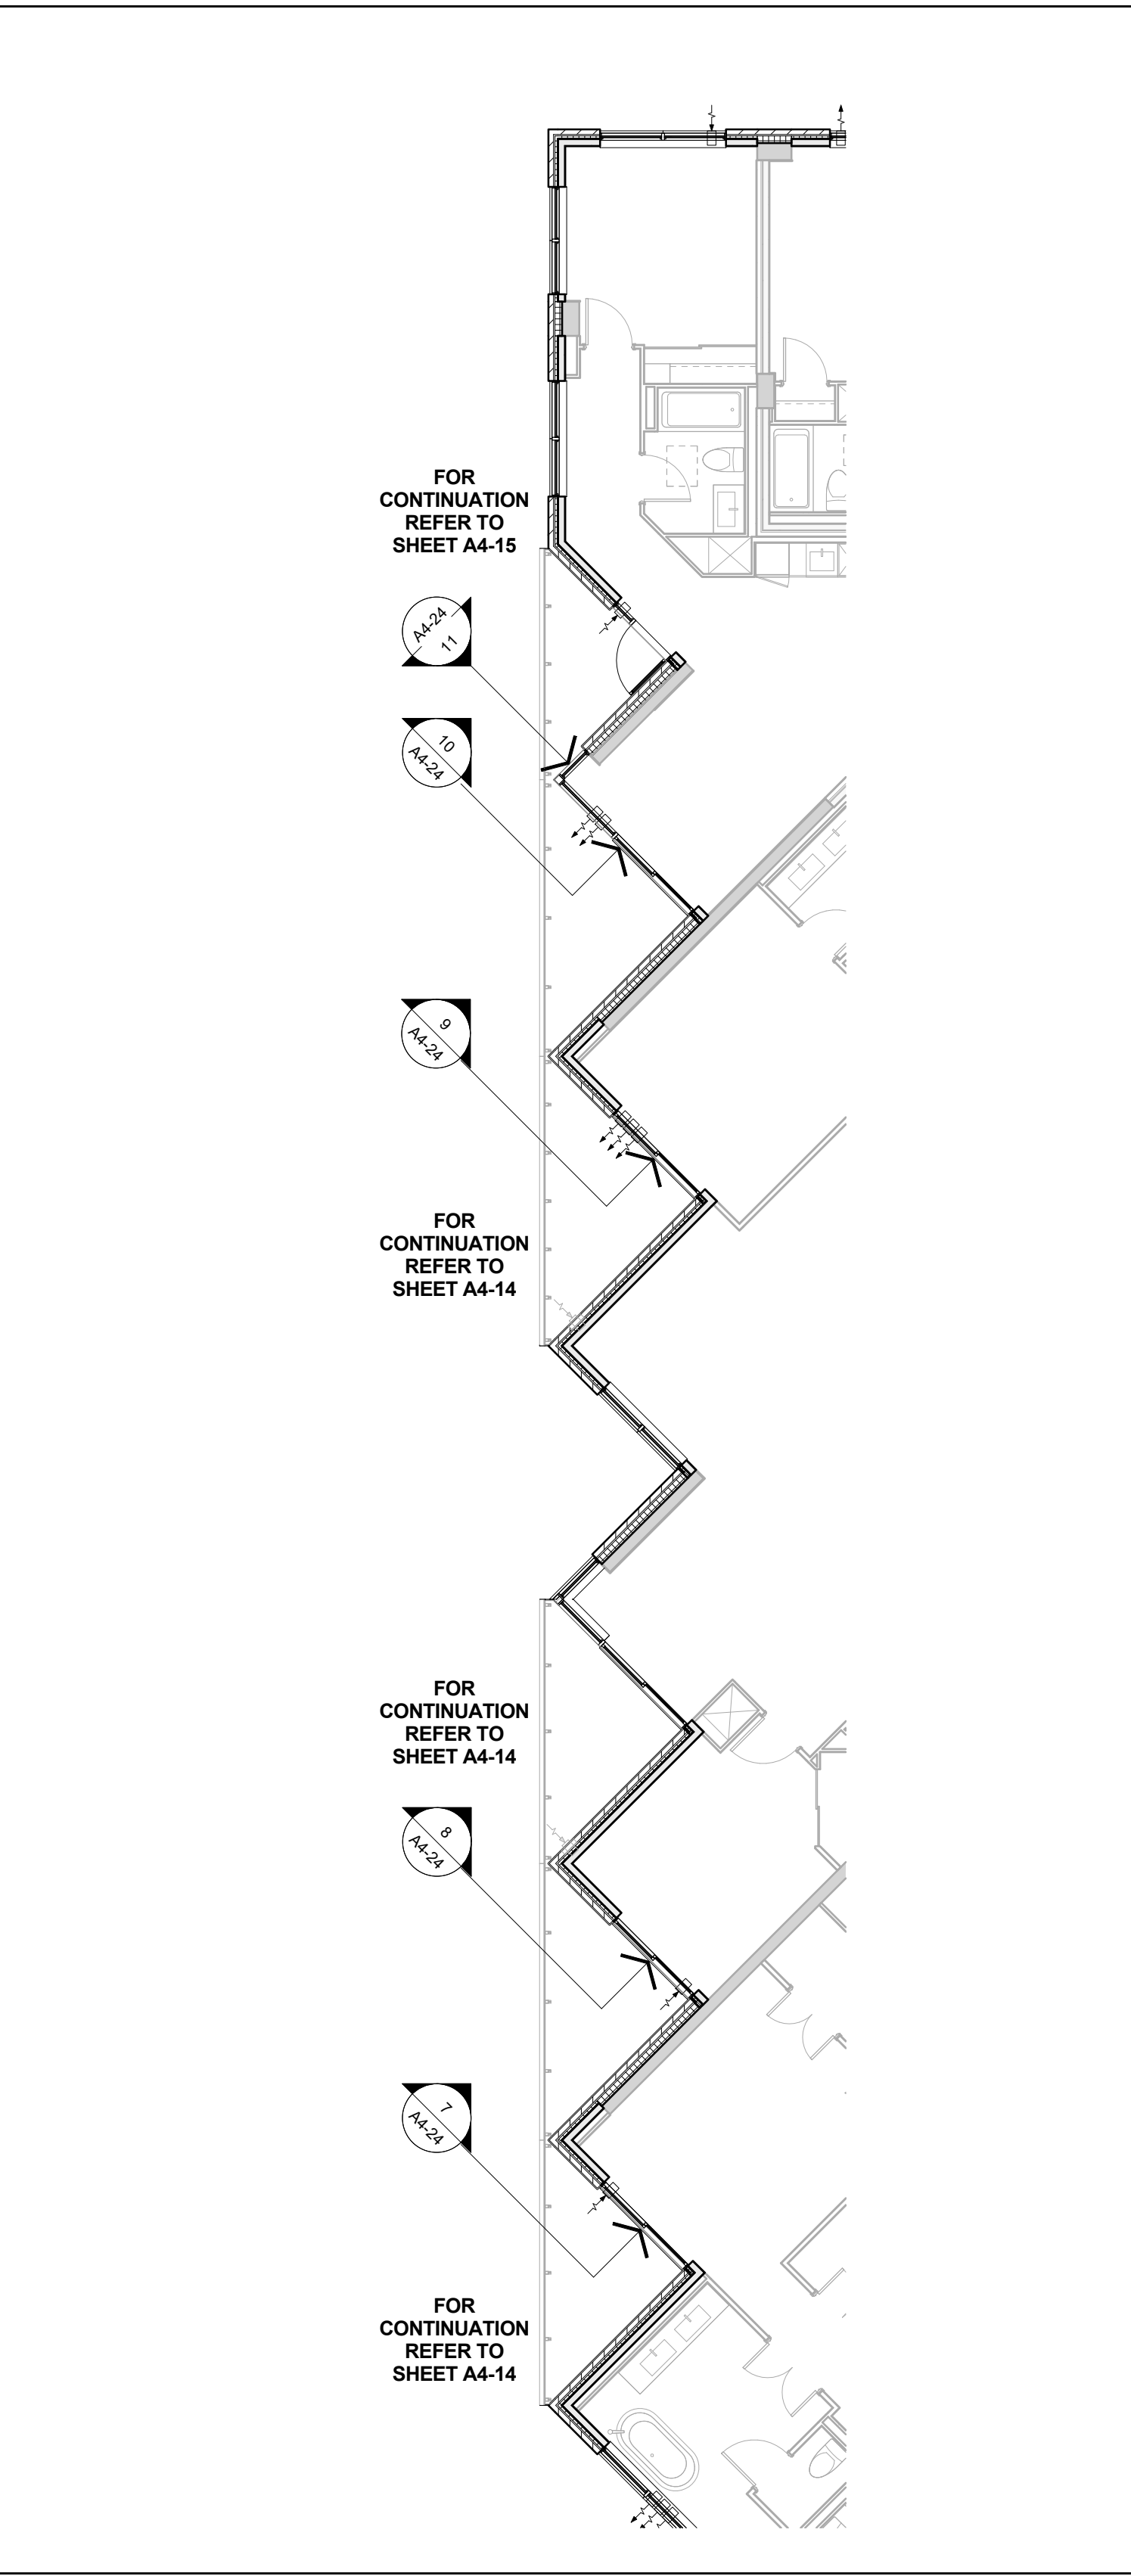


Window Schedule Partial Floor Plan - Level 11

Scale: 1 : 100

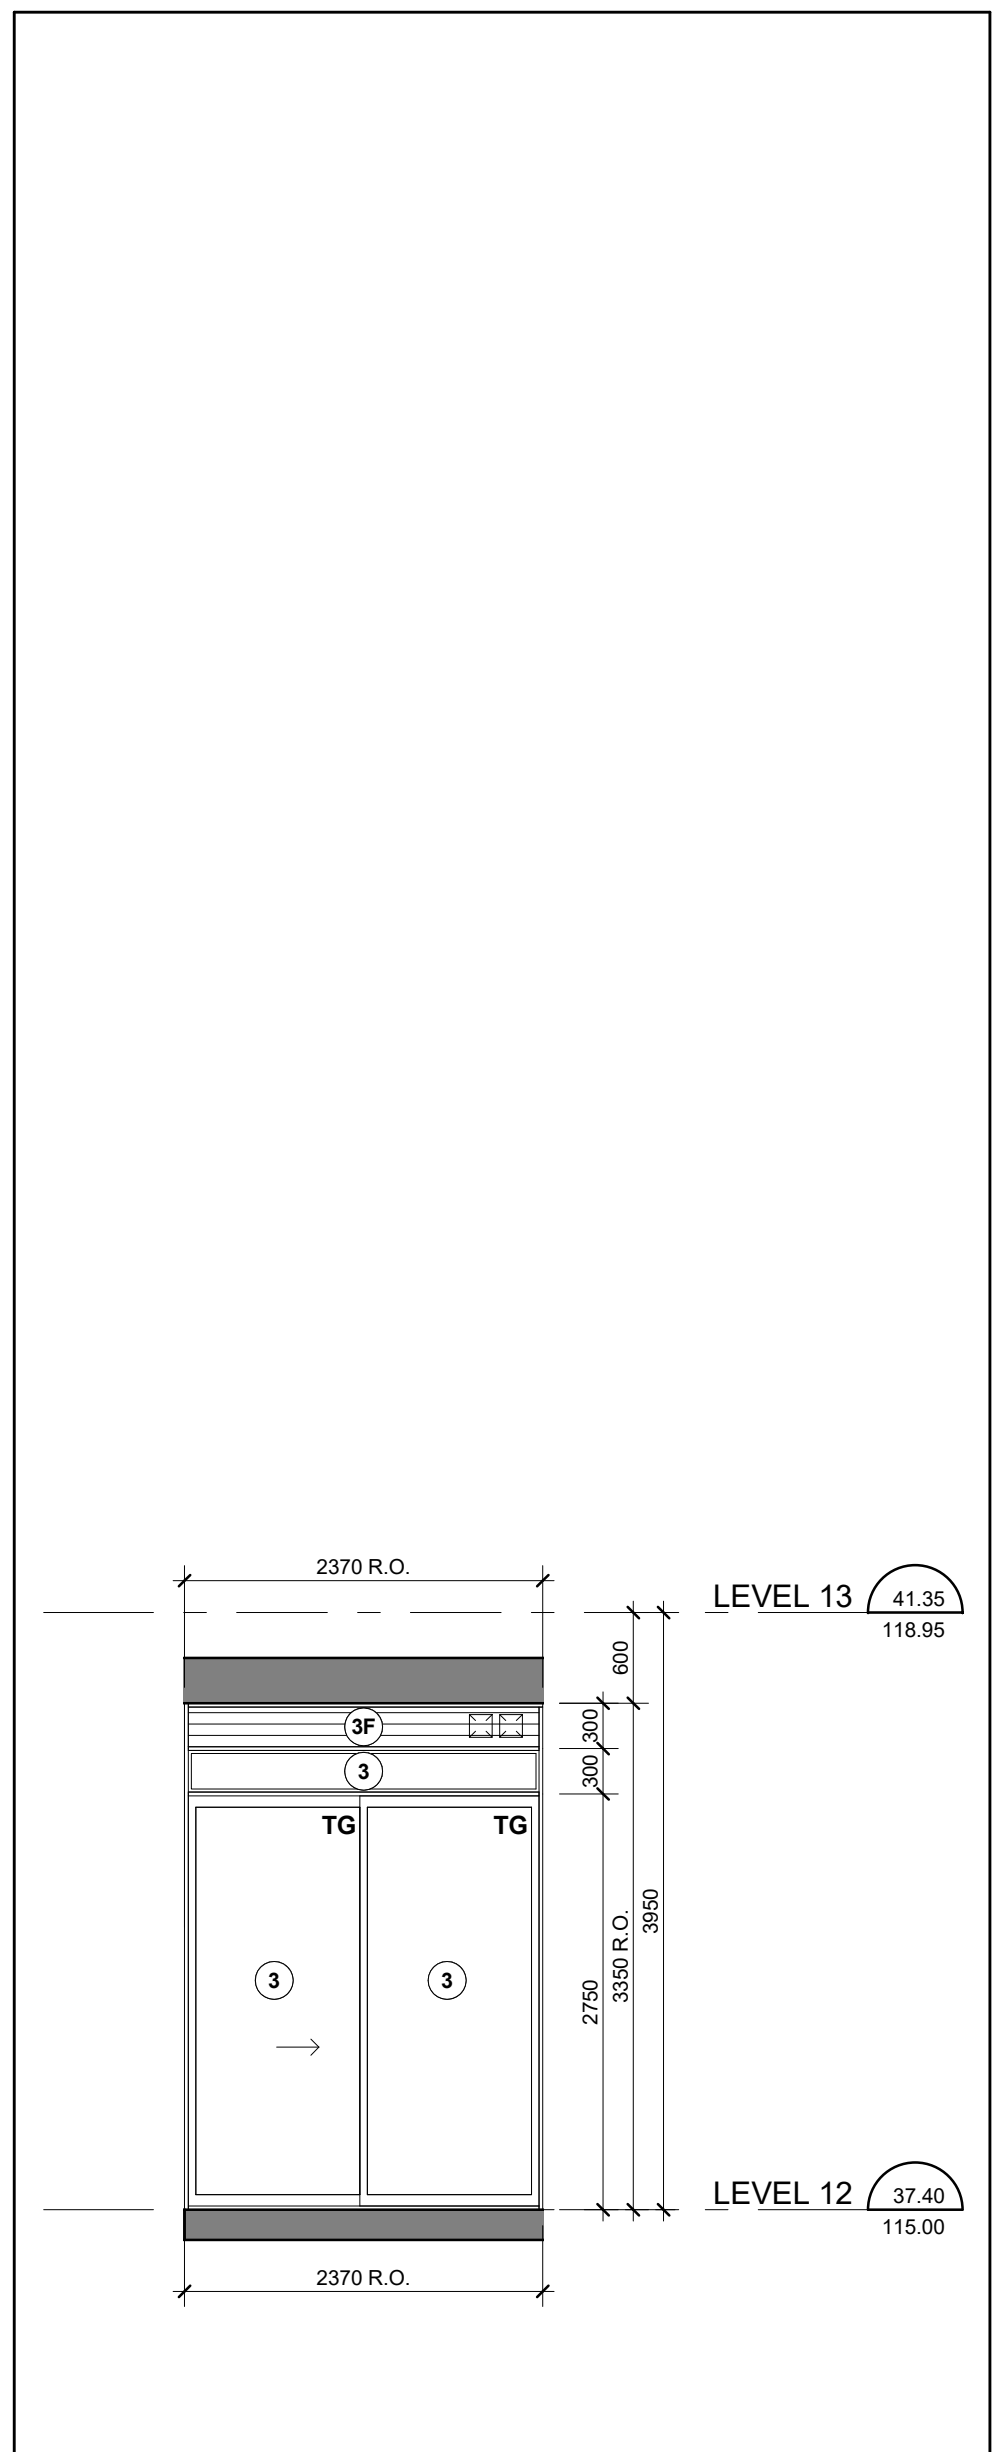


East Elevation - Part 4

Scale: 1 : 50

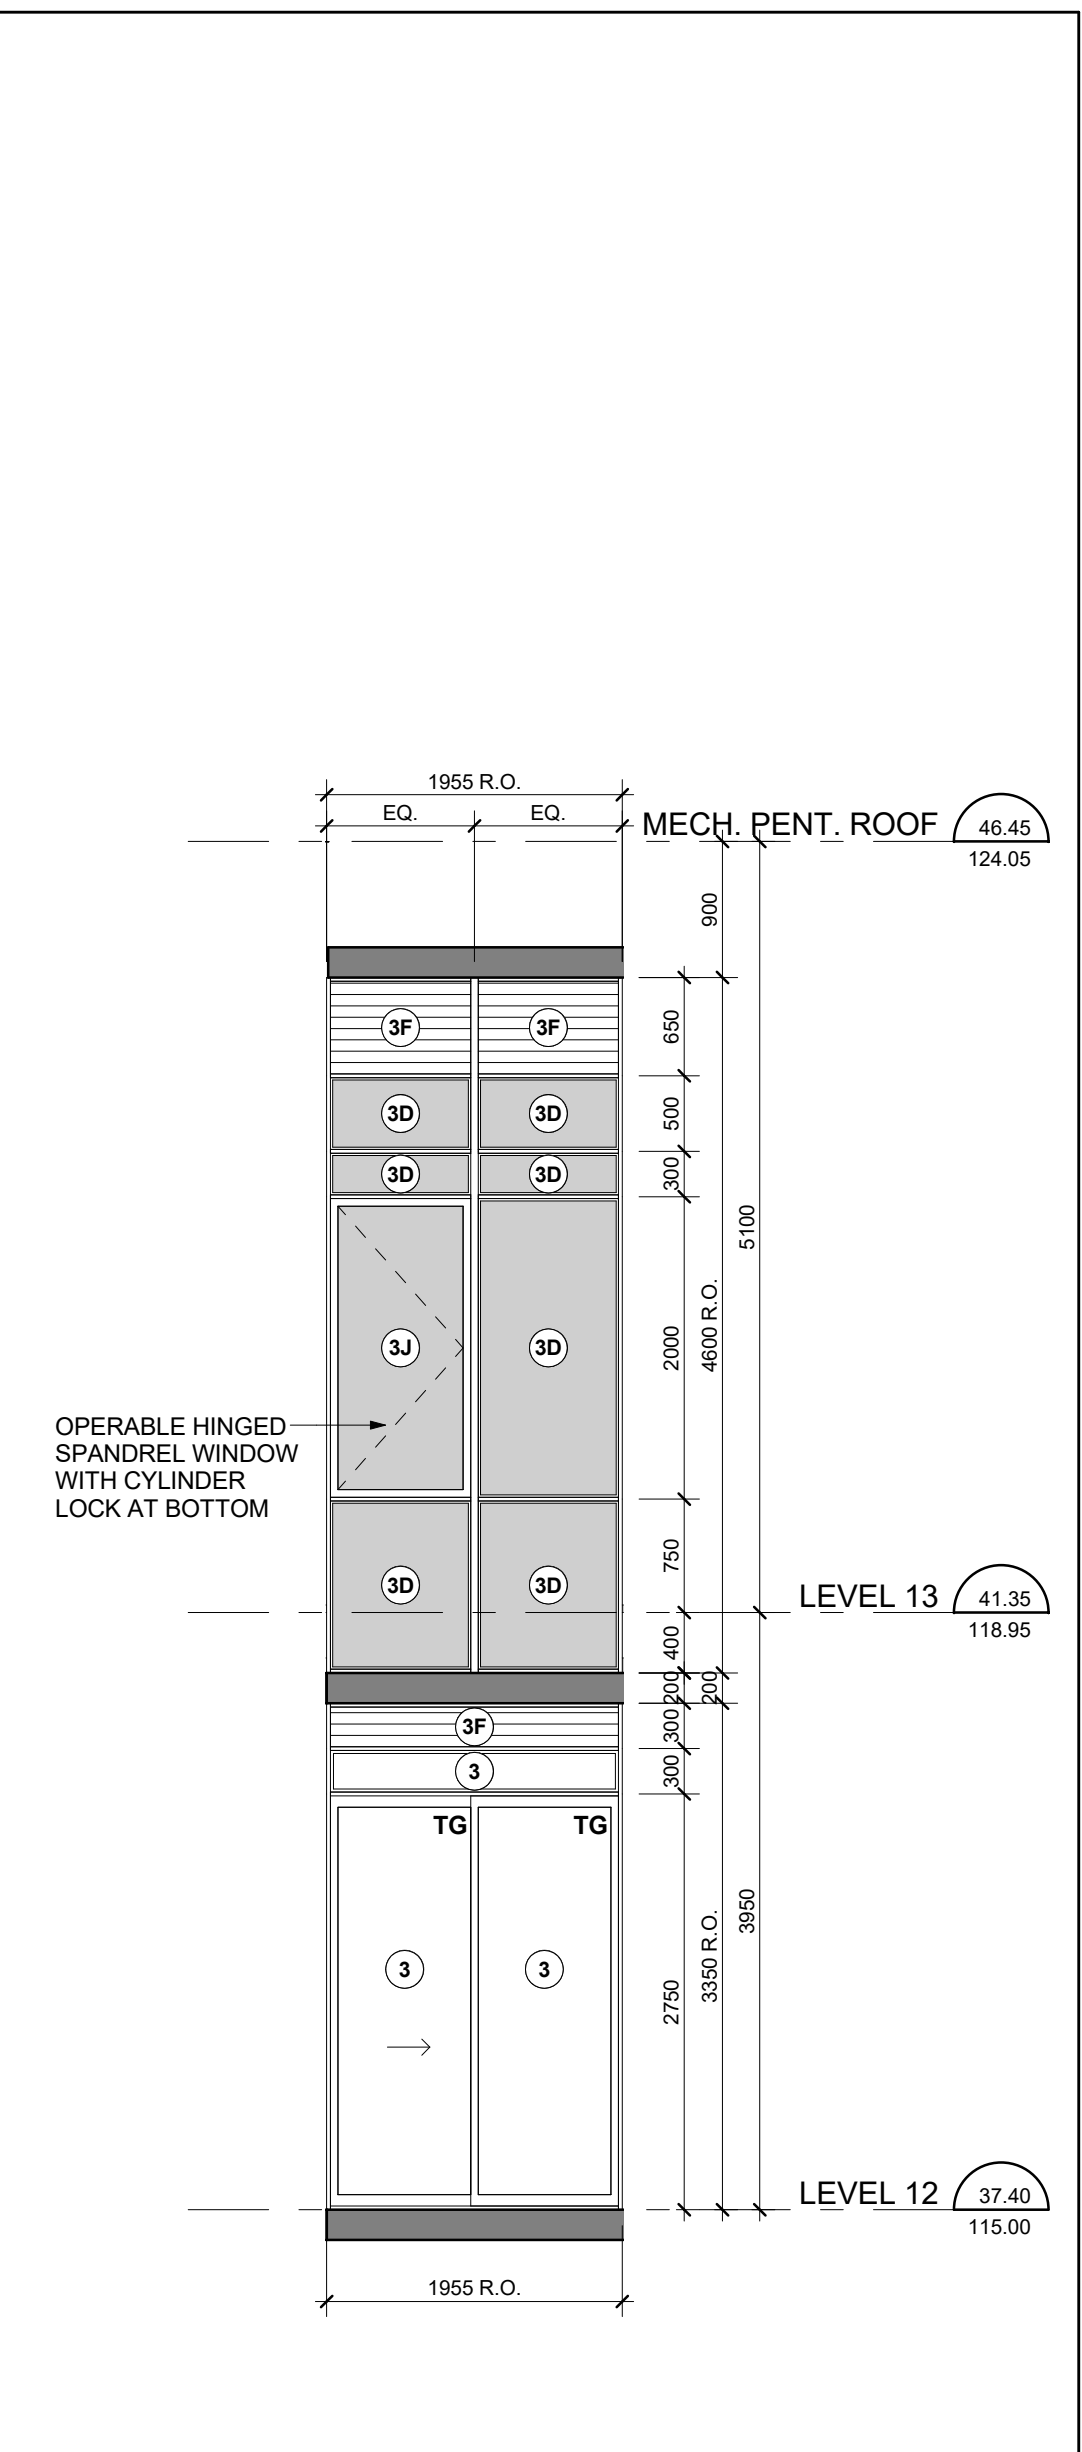


East Elevation - Part 3

Scale: 1 : 50

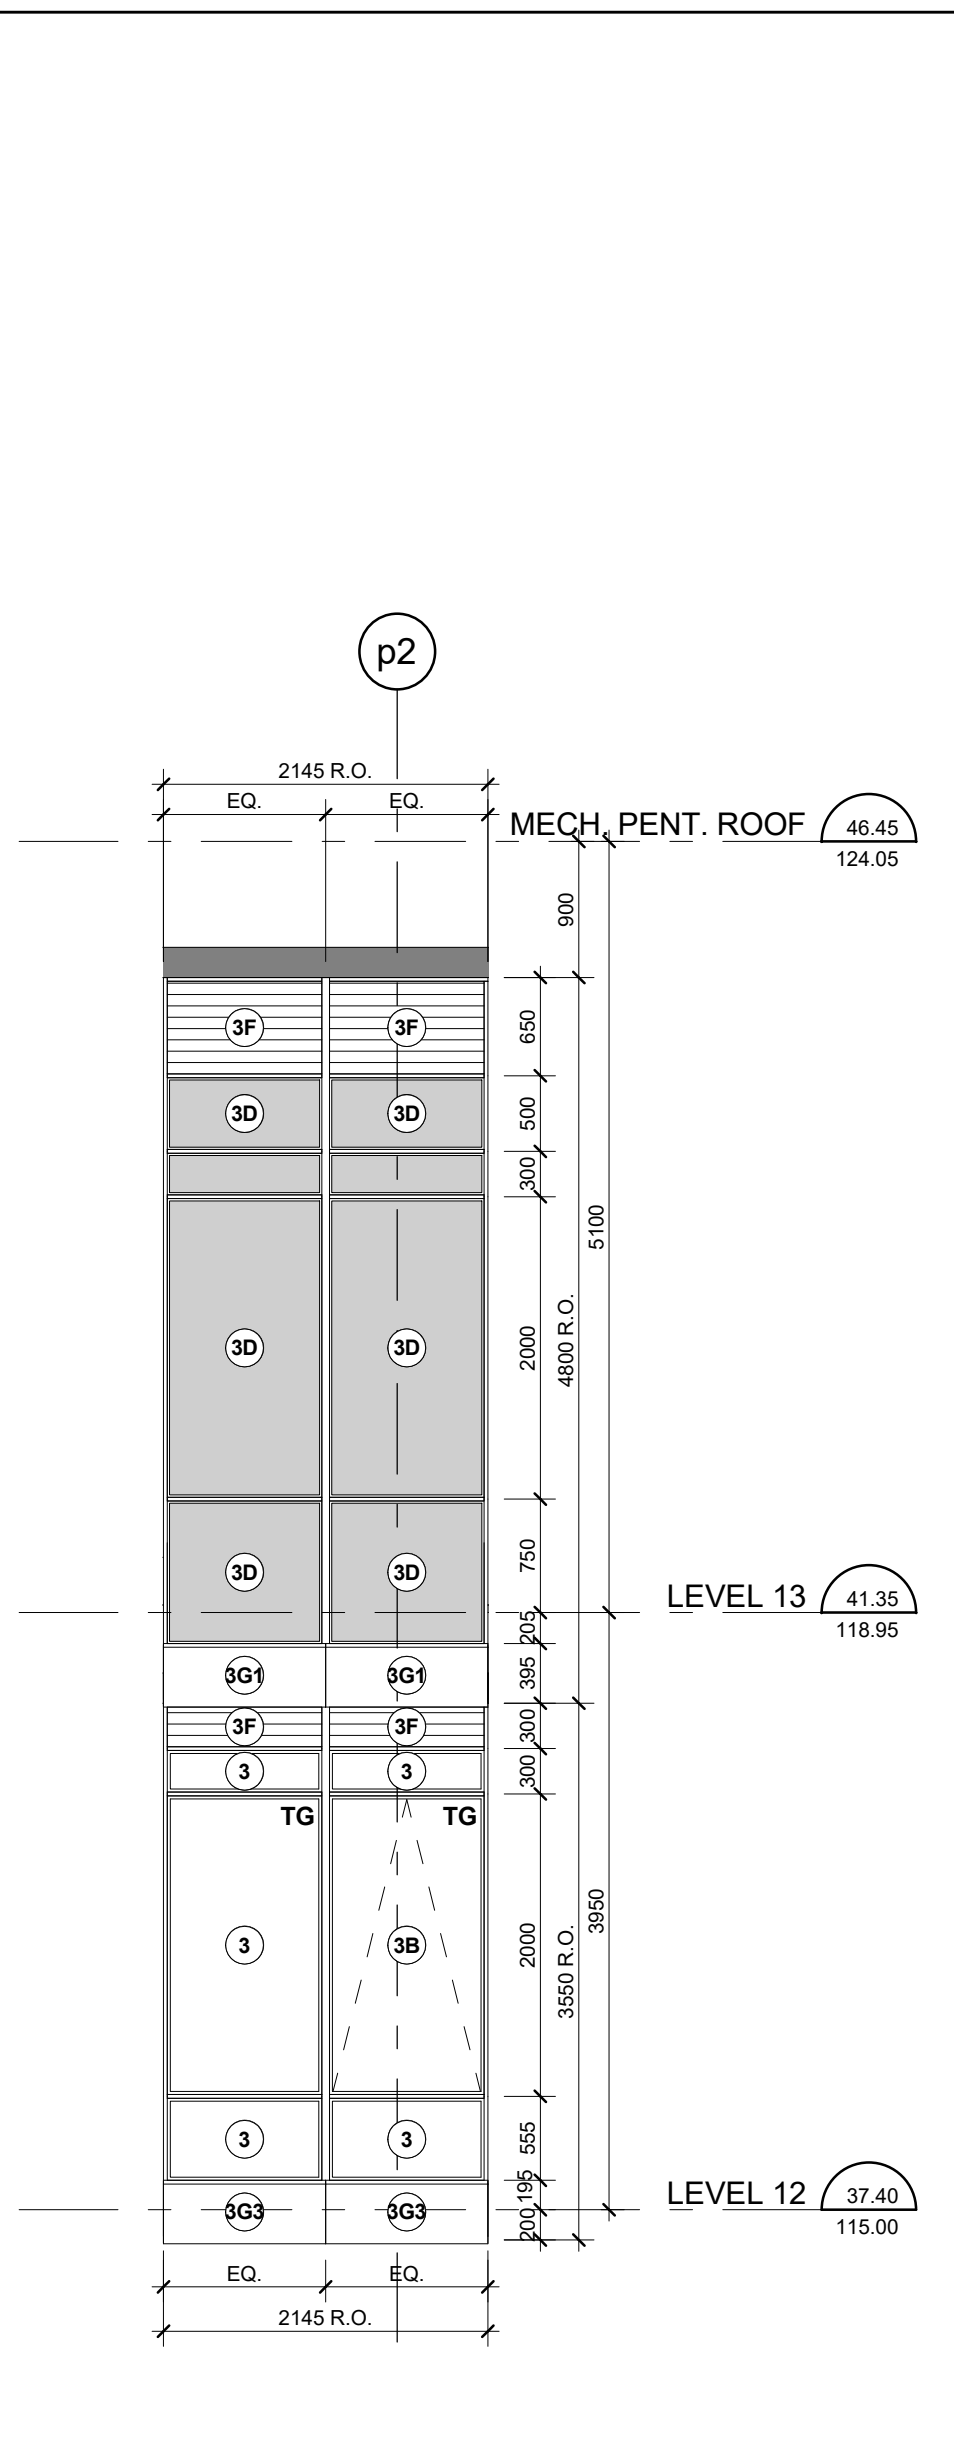


East Elevation - Part 2

Scale: 1 : 50

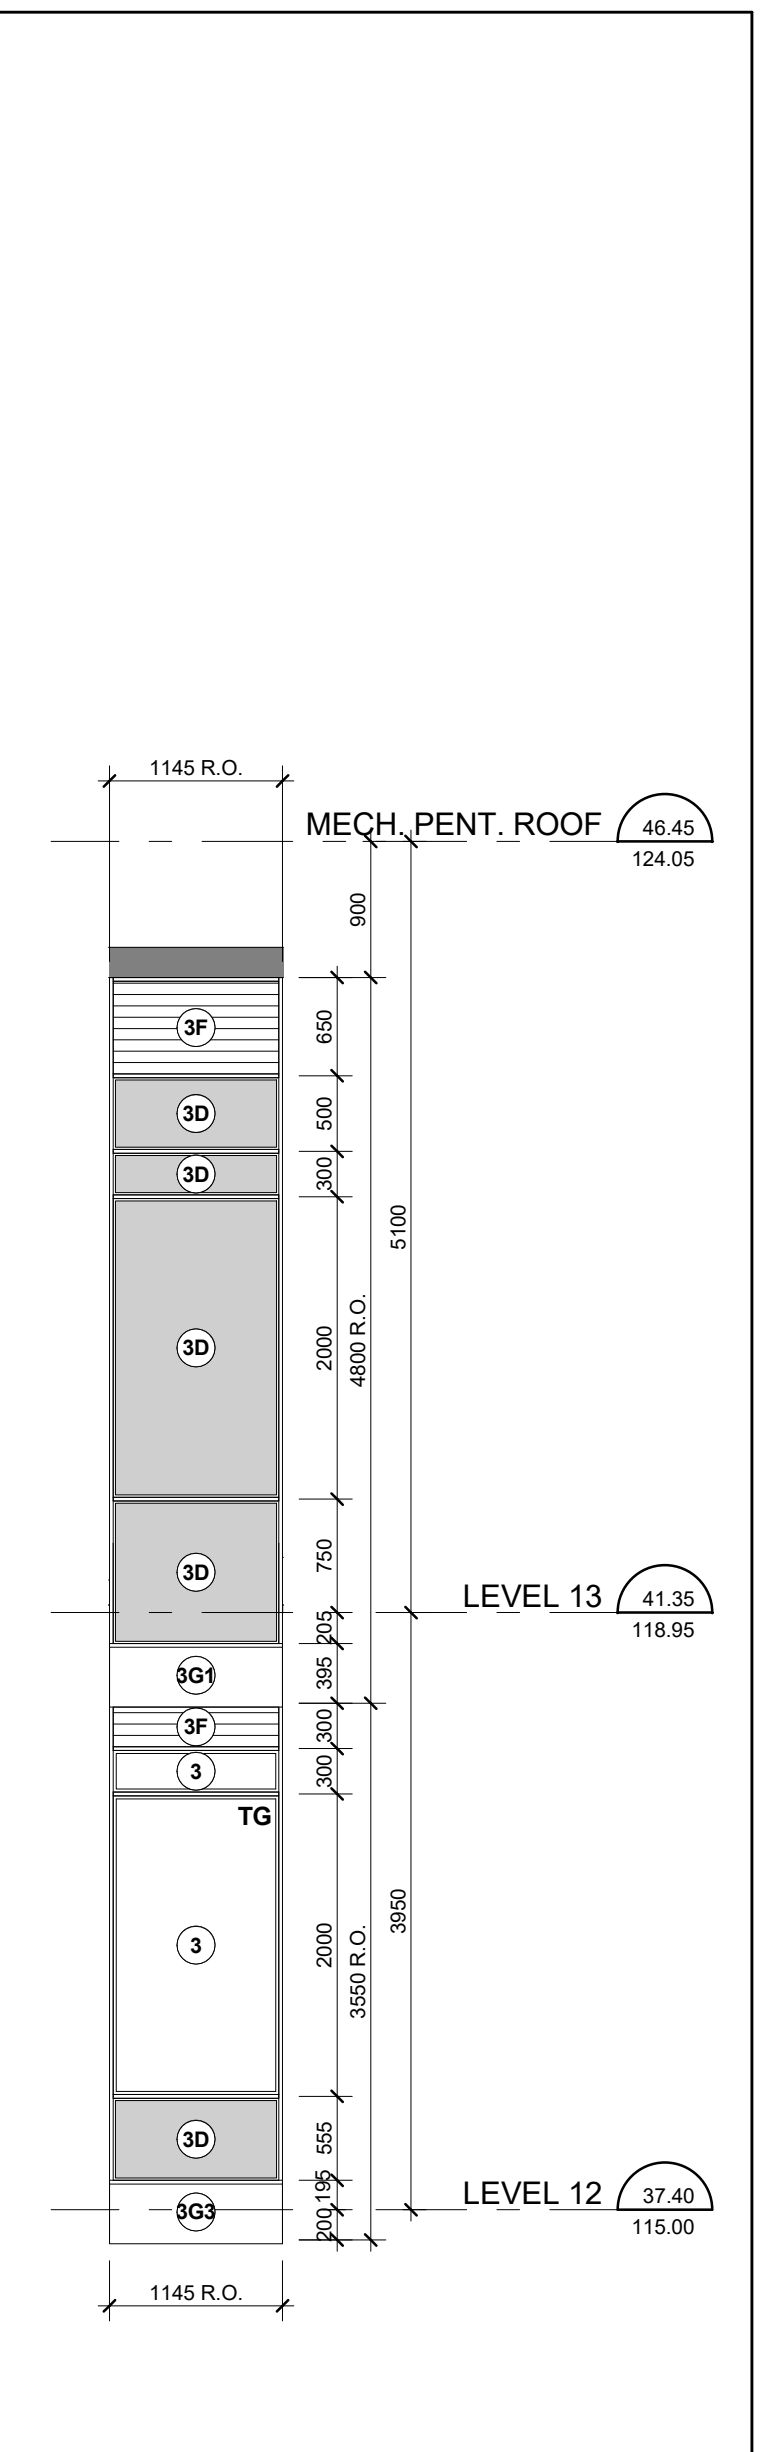


East Elevation - Part 1

Scale: 1 : 50

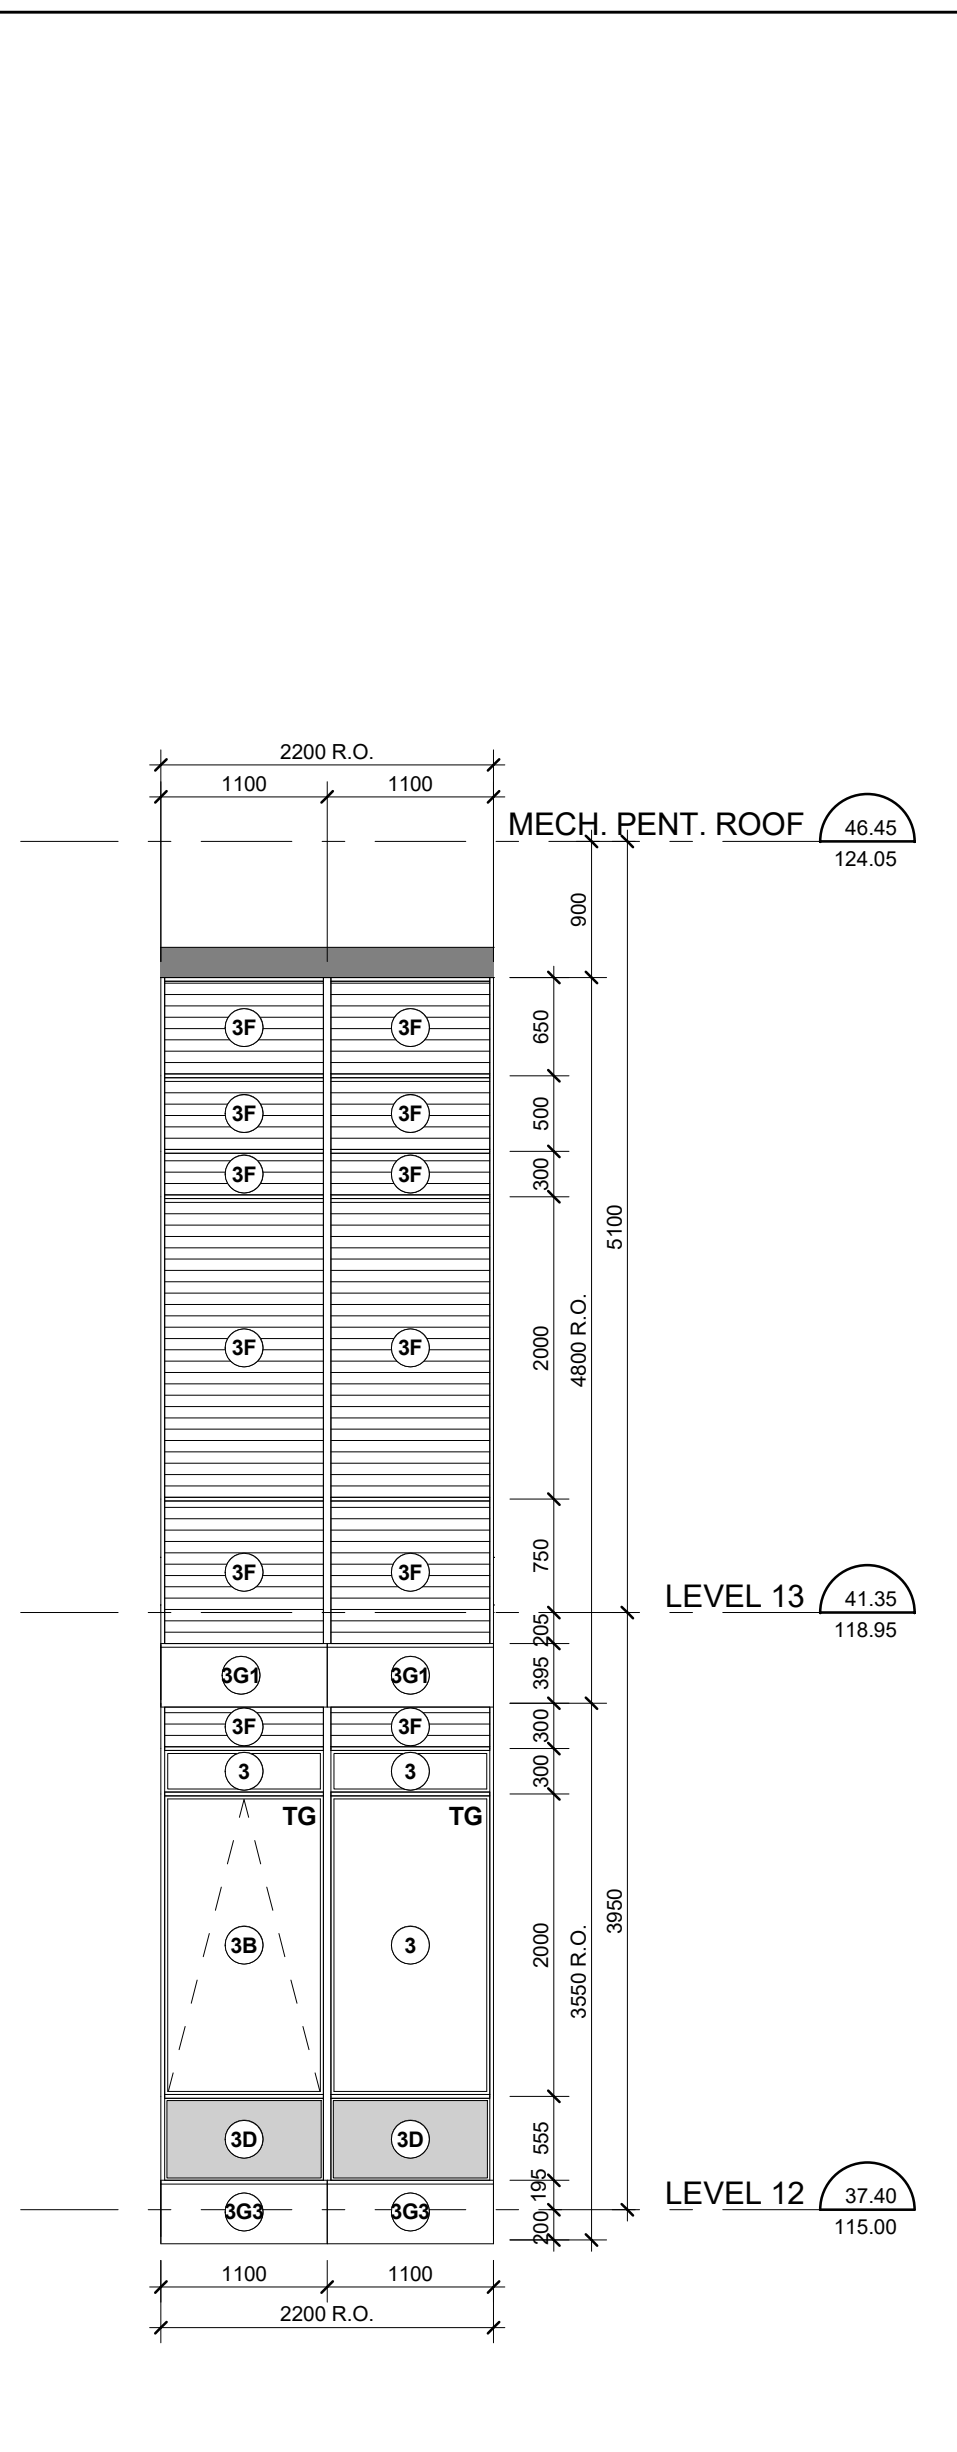


North Elevation - Part 8

Scale: 1 : 50

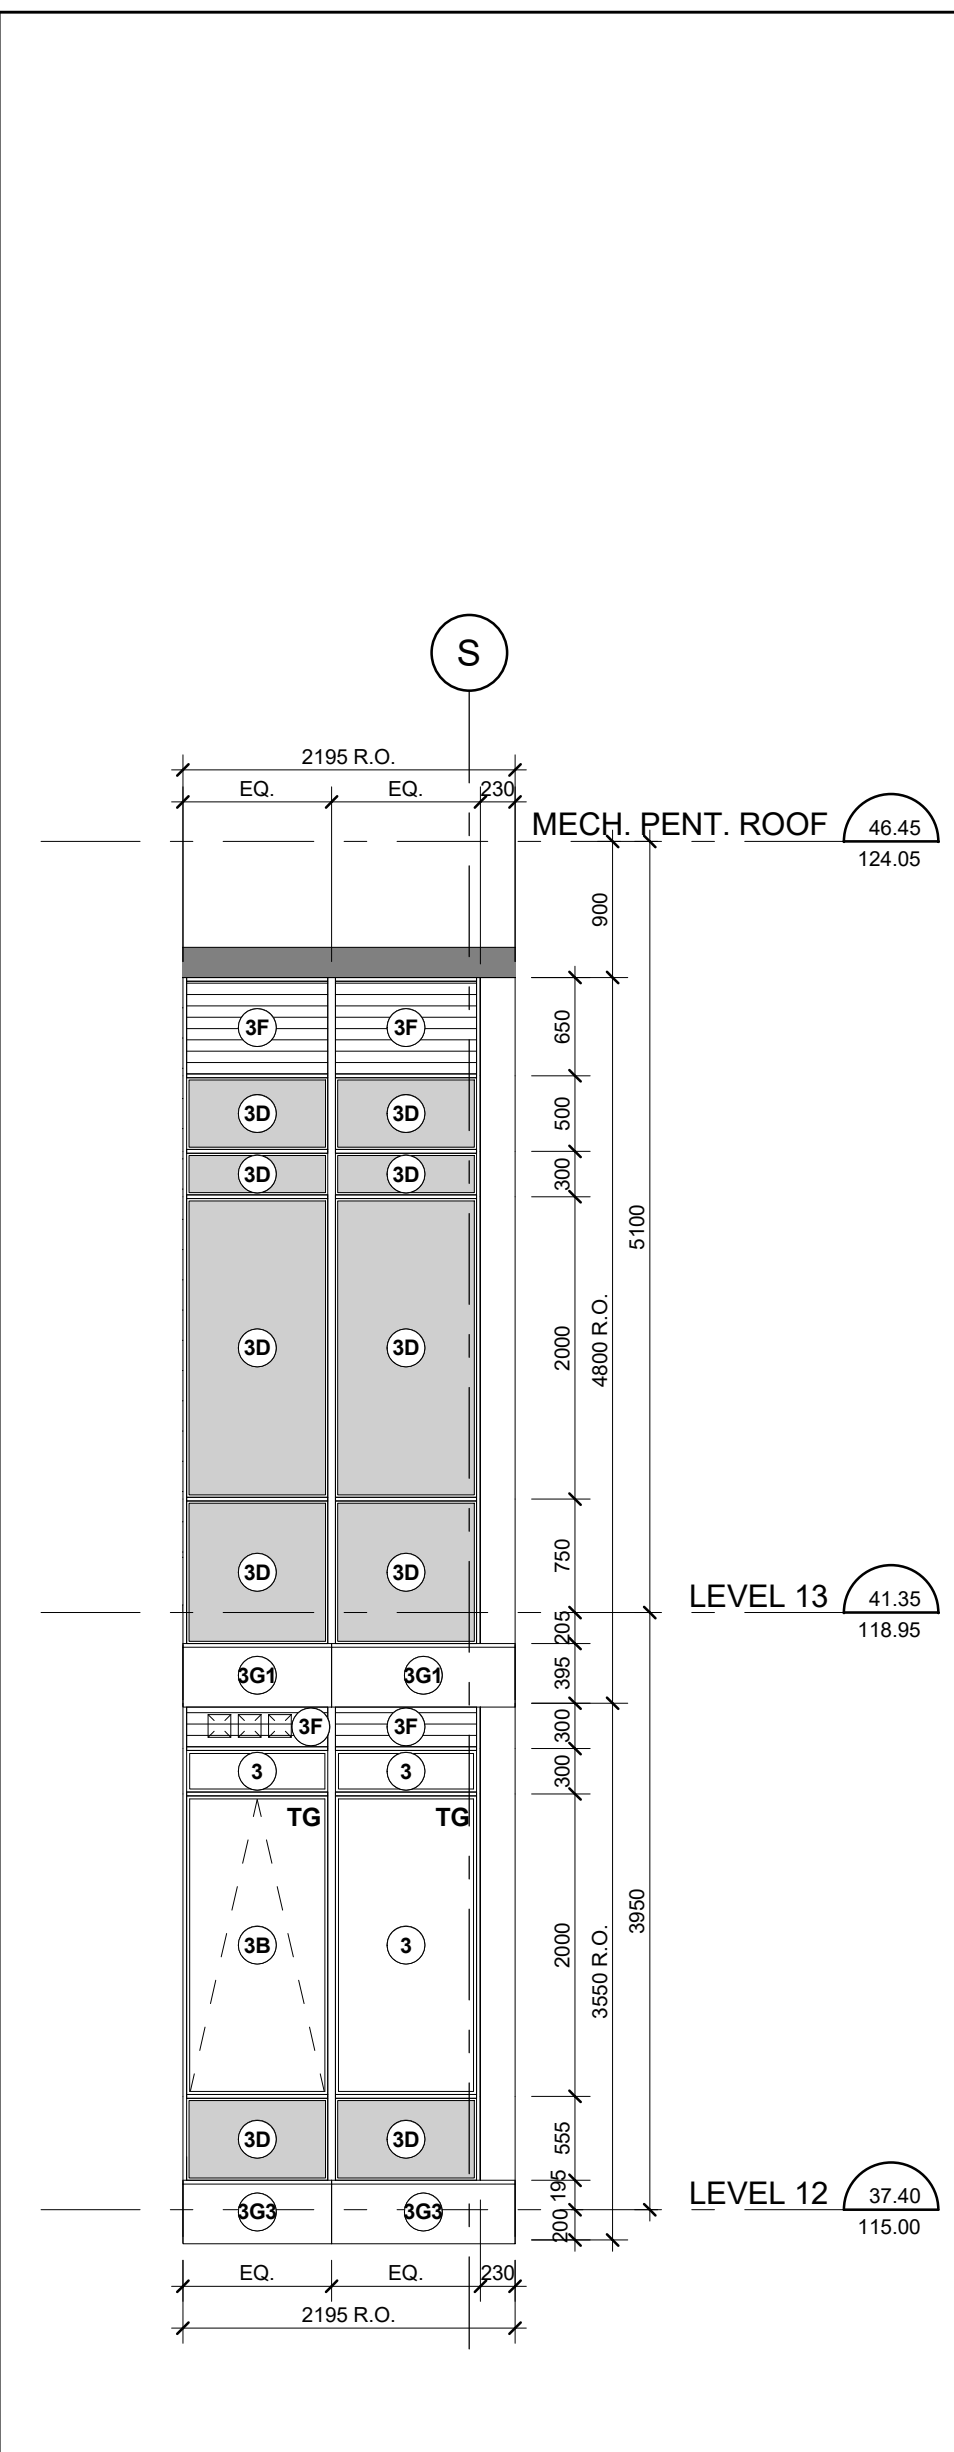


North Elevation - Part 7

Scale: 1 : 50

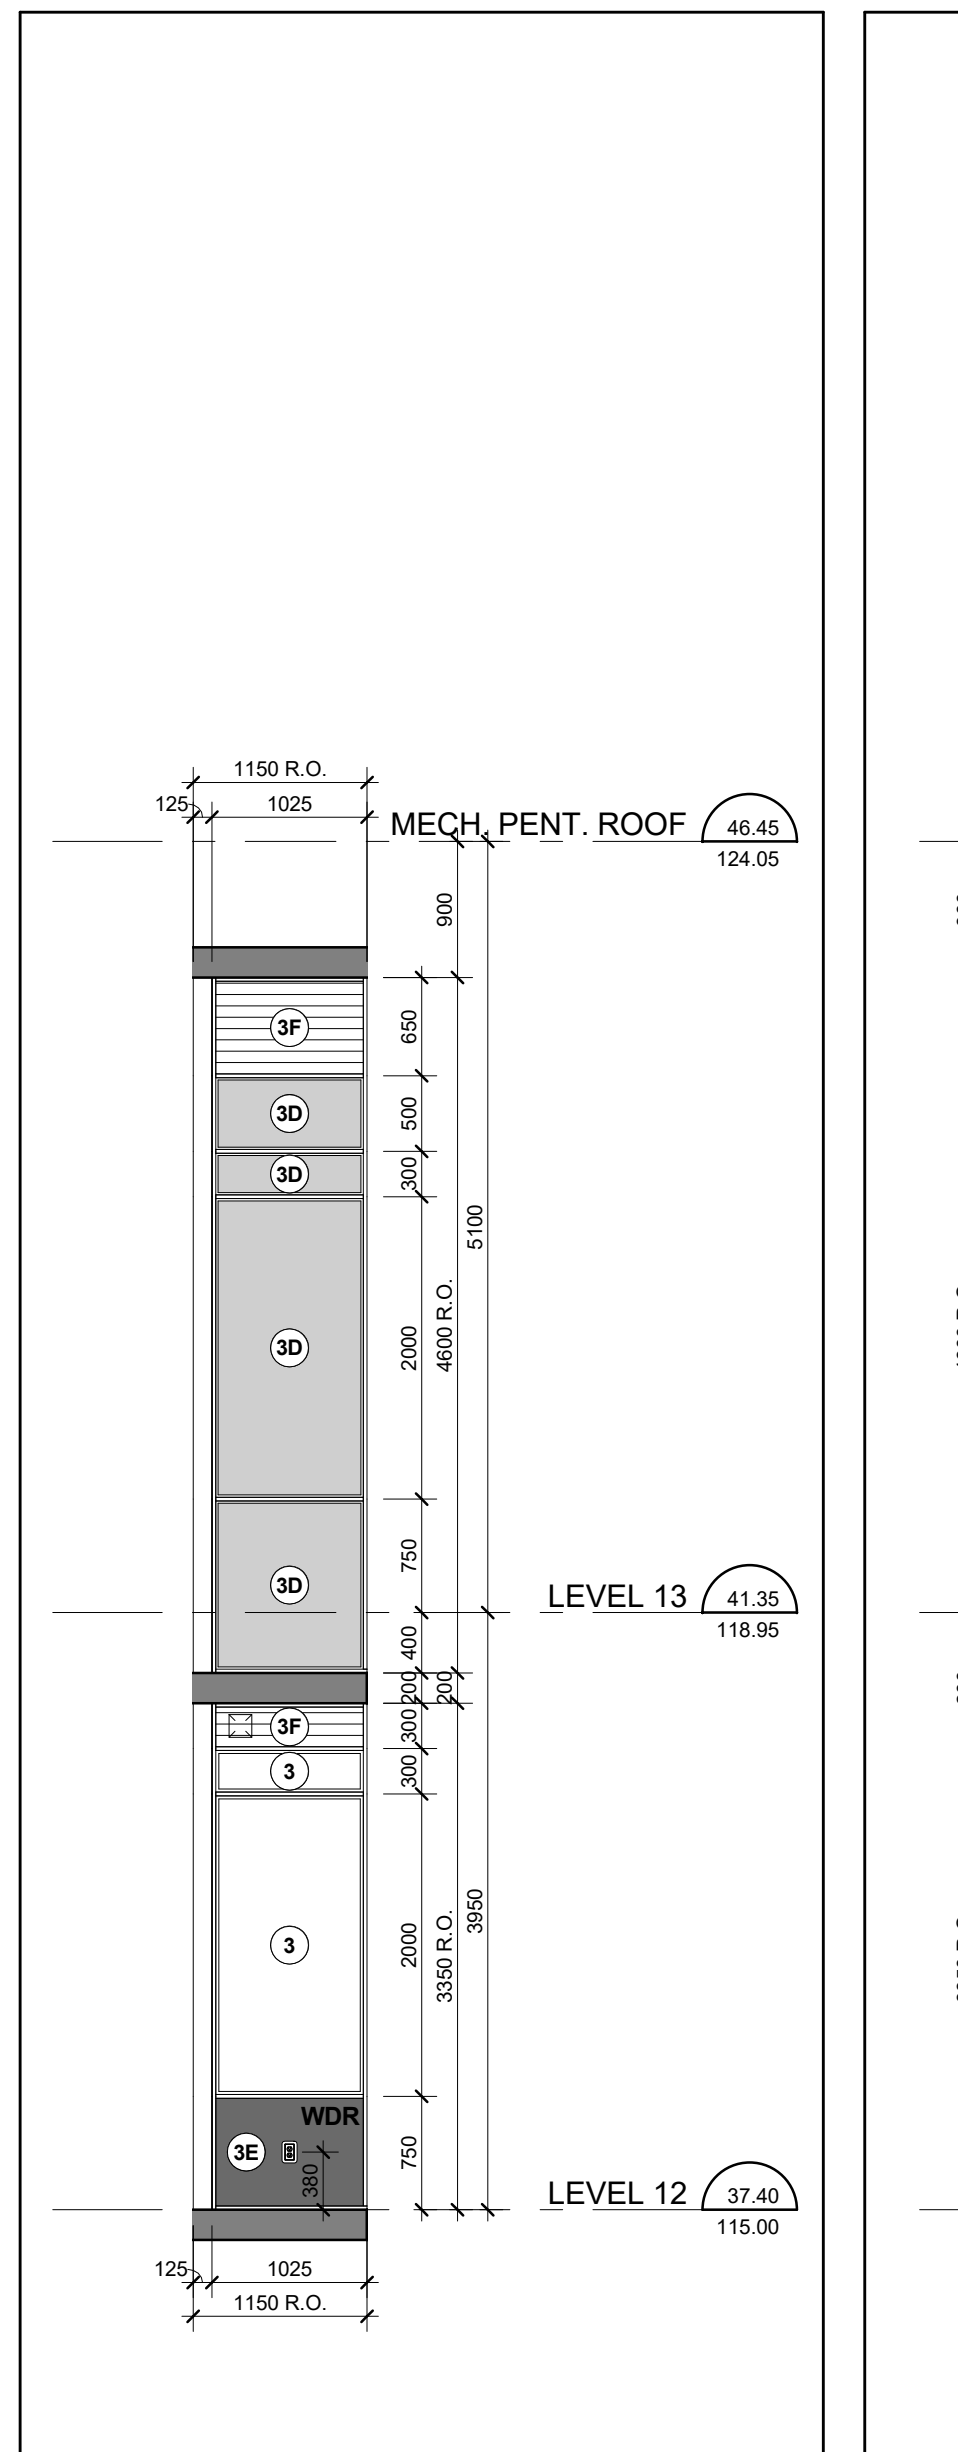


North Elevation - Part 6

Scale: 1 : 50

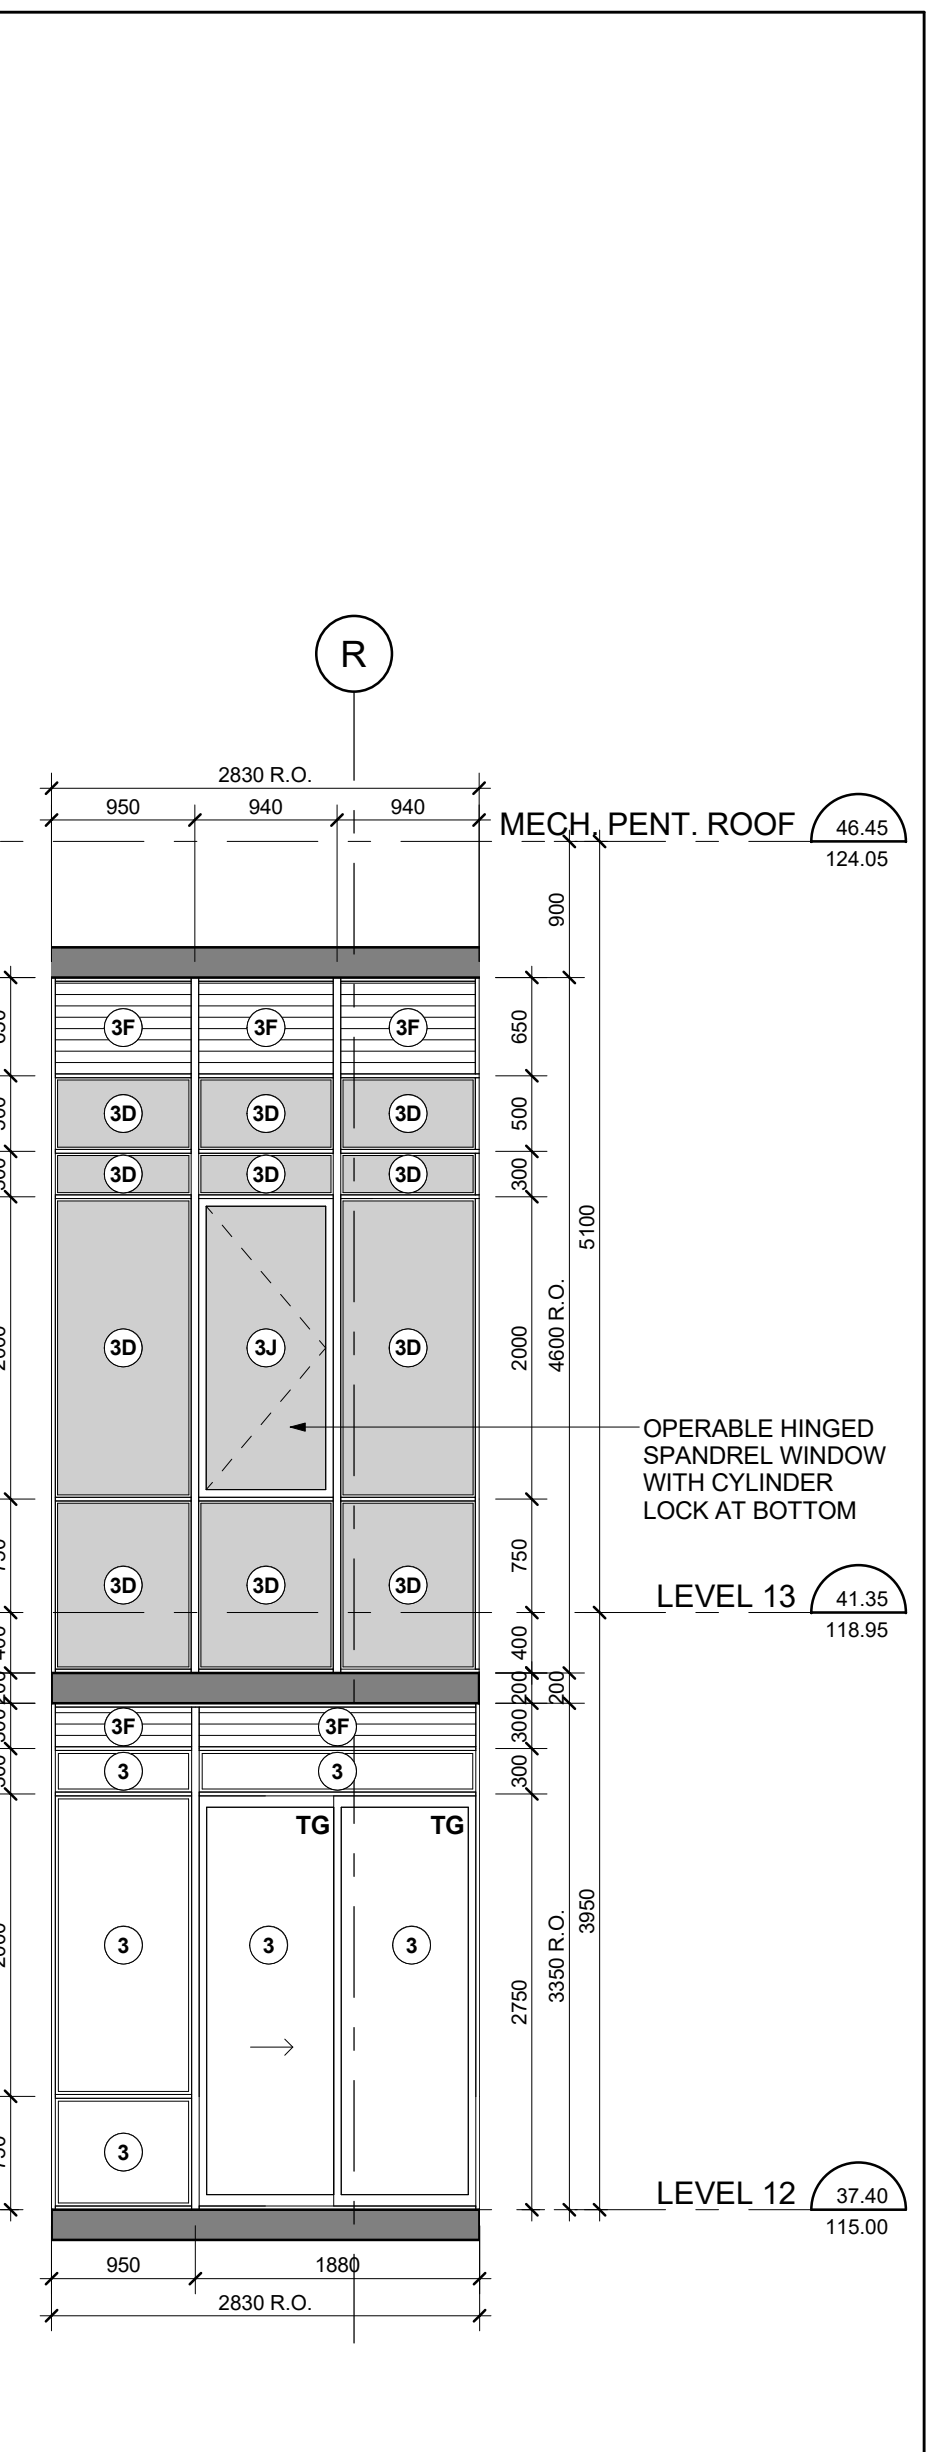


North Elevation - Part 5

Scale: 1 : 50

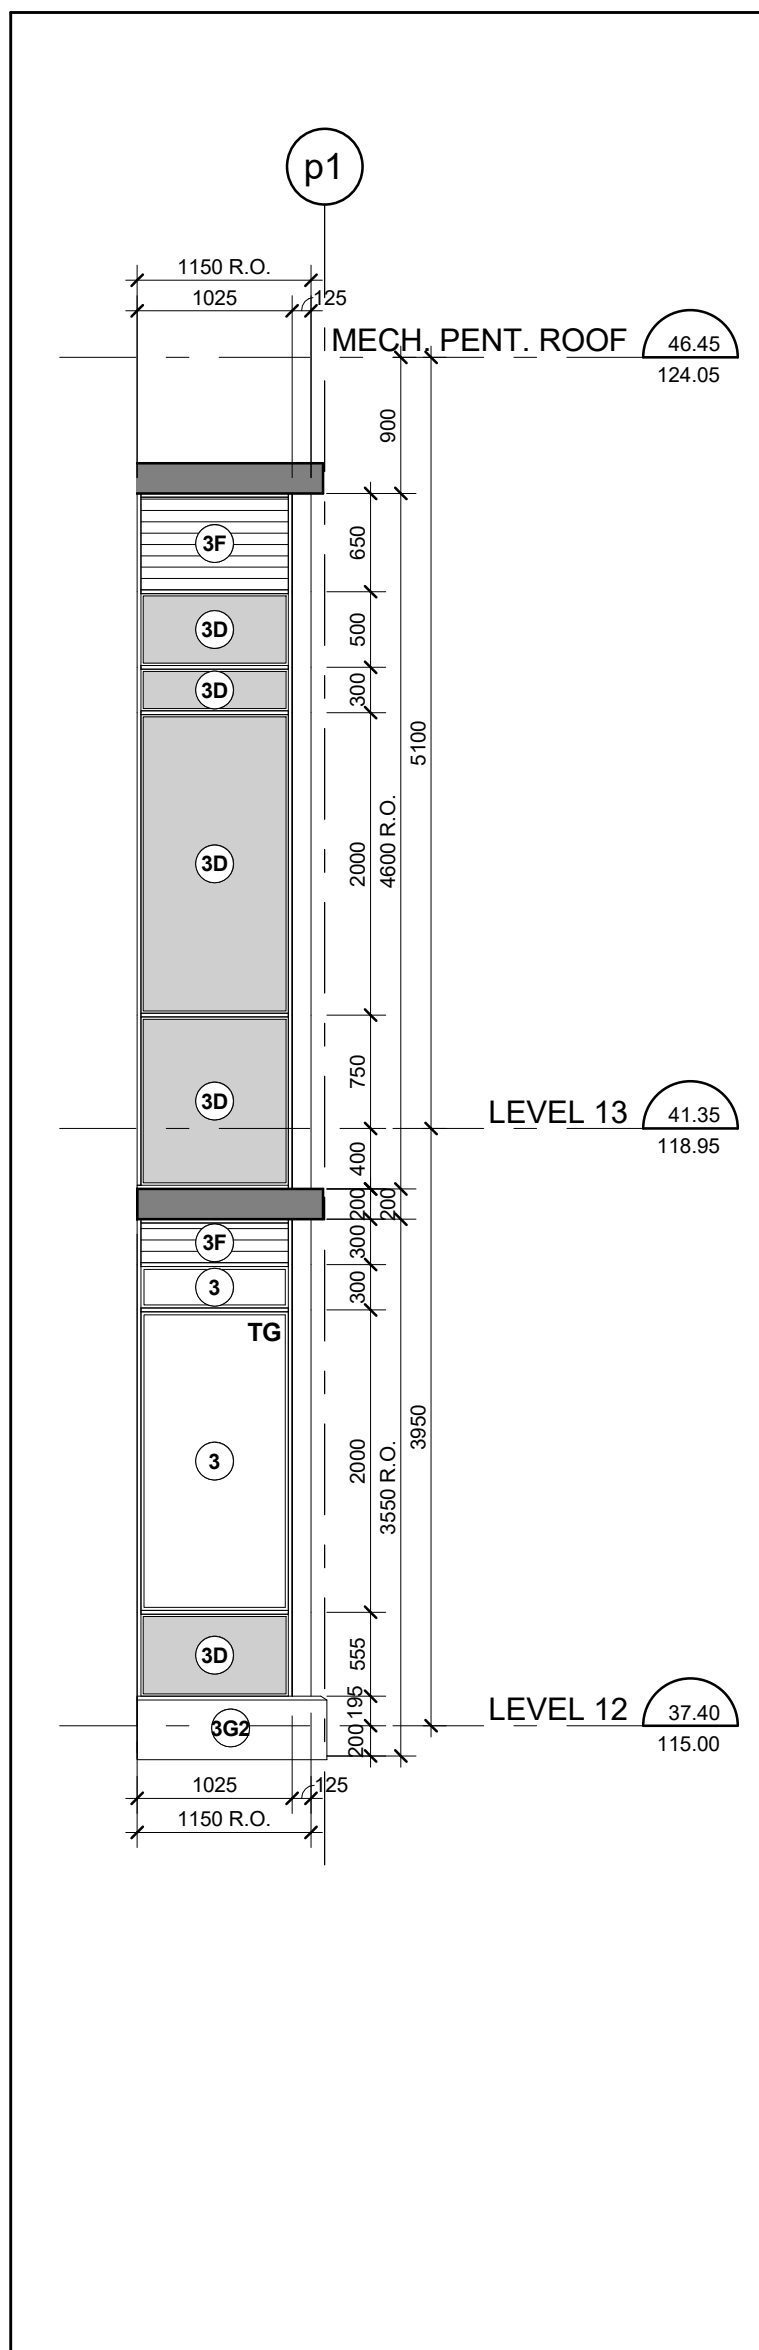


North Elevation - Part 4

Scale: 1 : 50

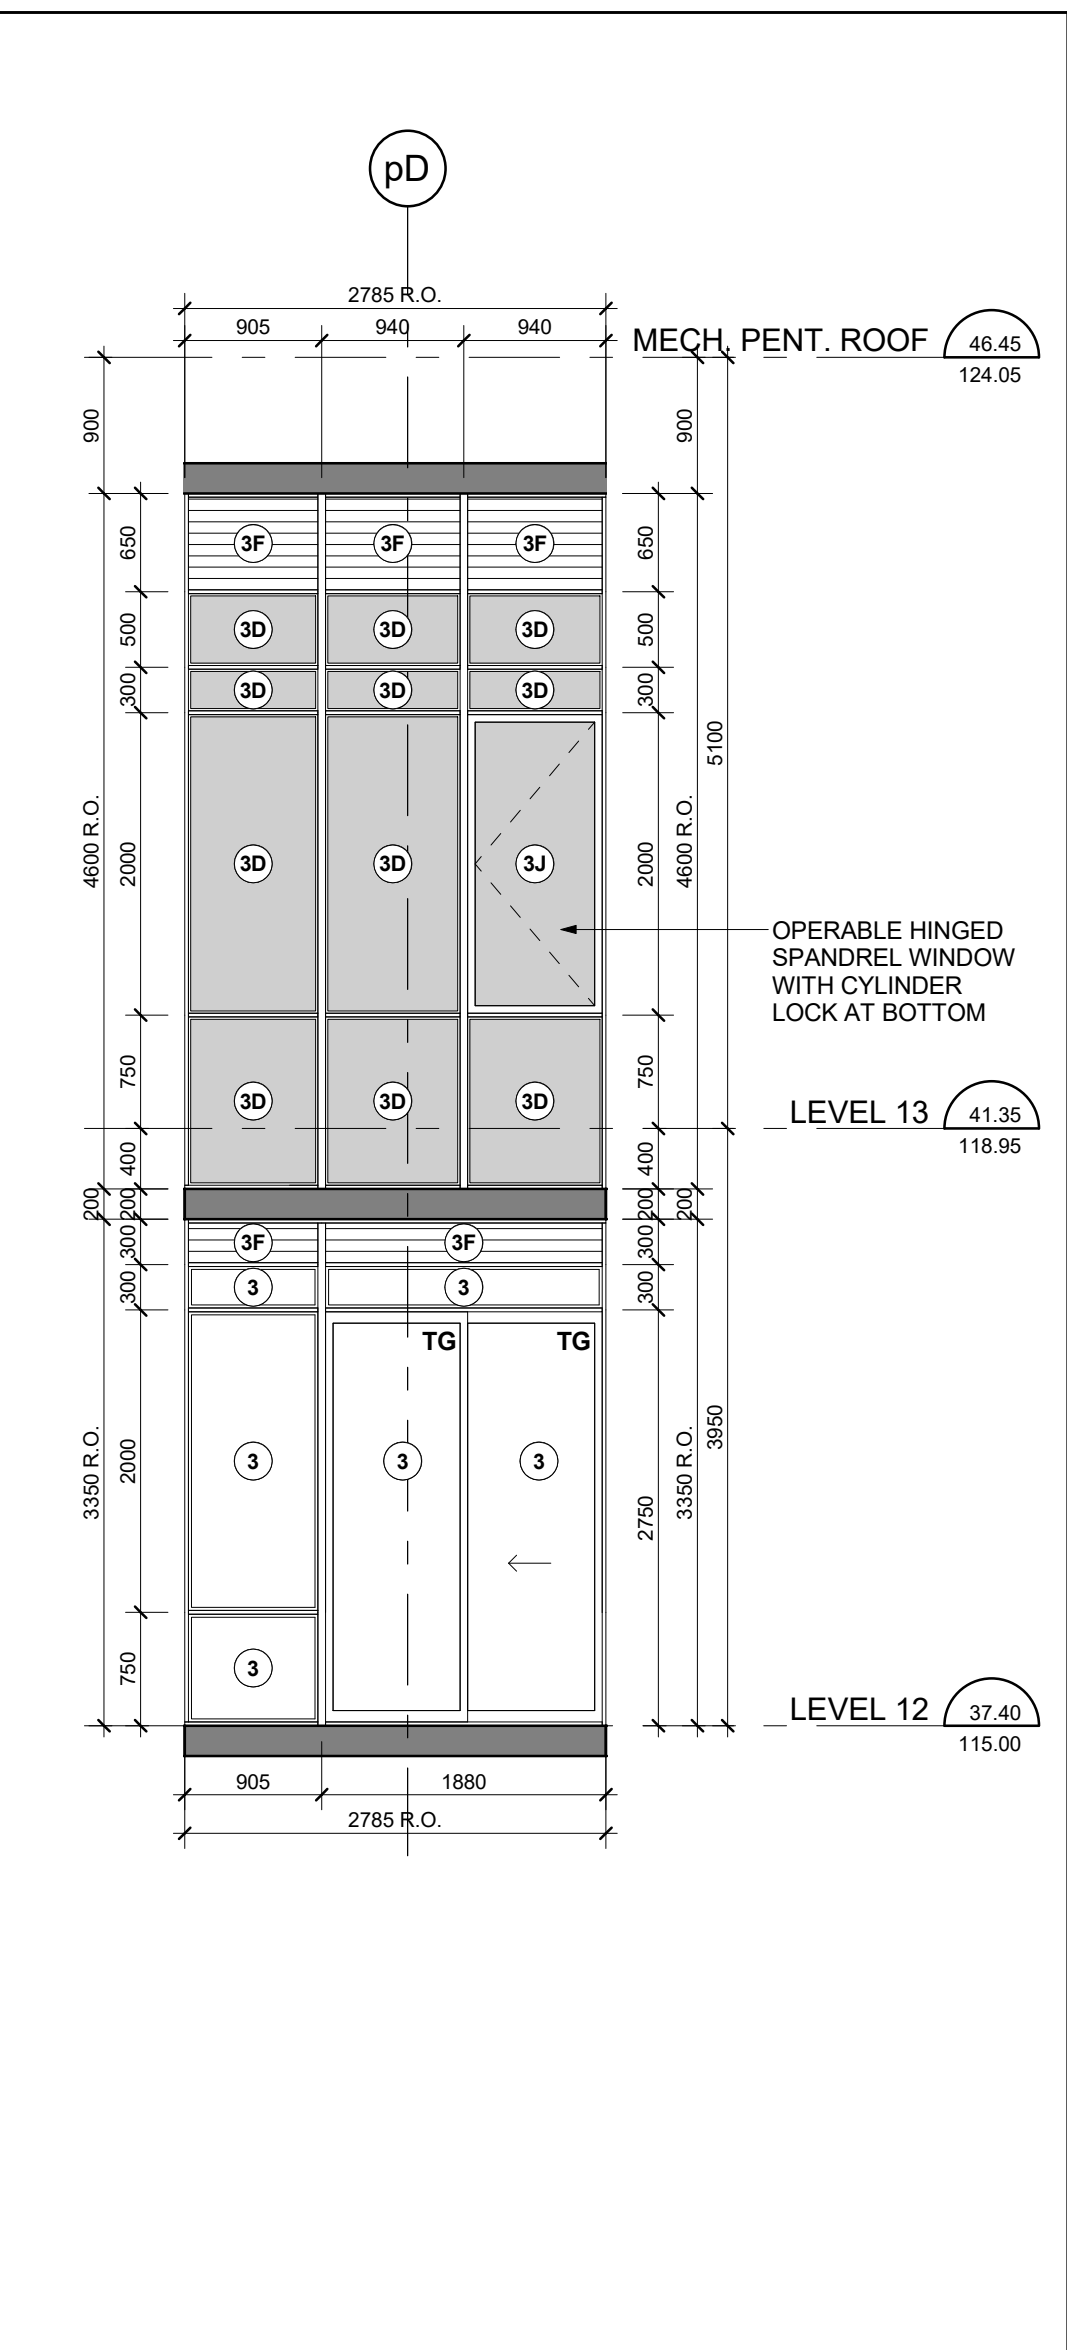


North Elevation - Part 3

Scale: 1 : 50

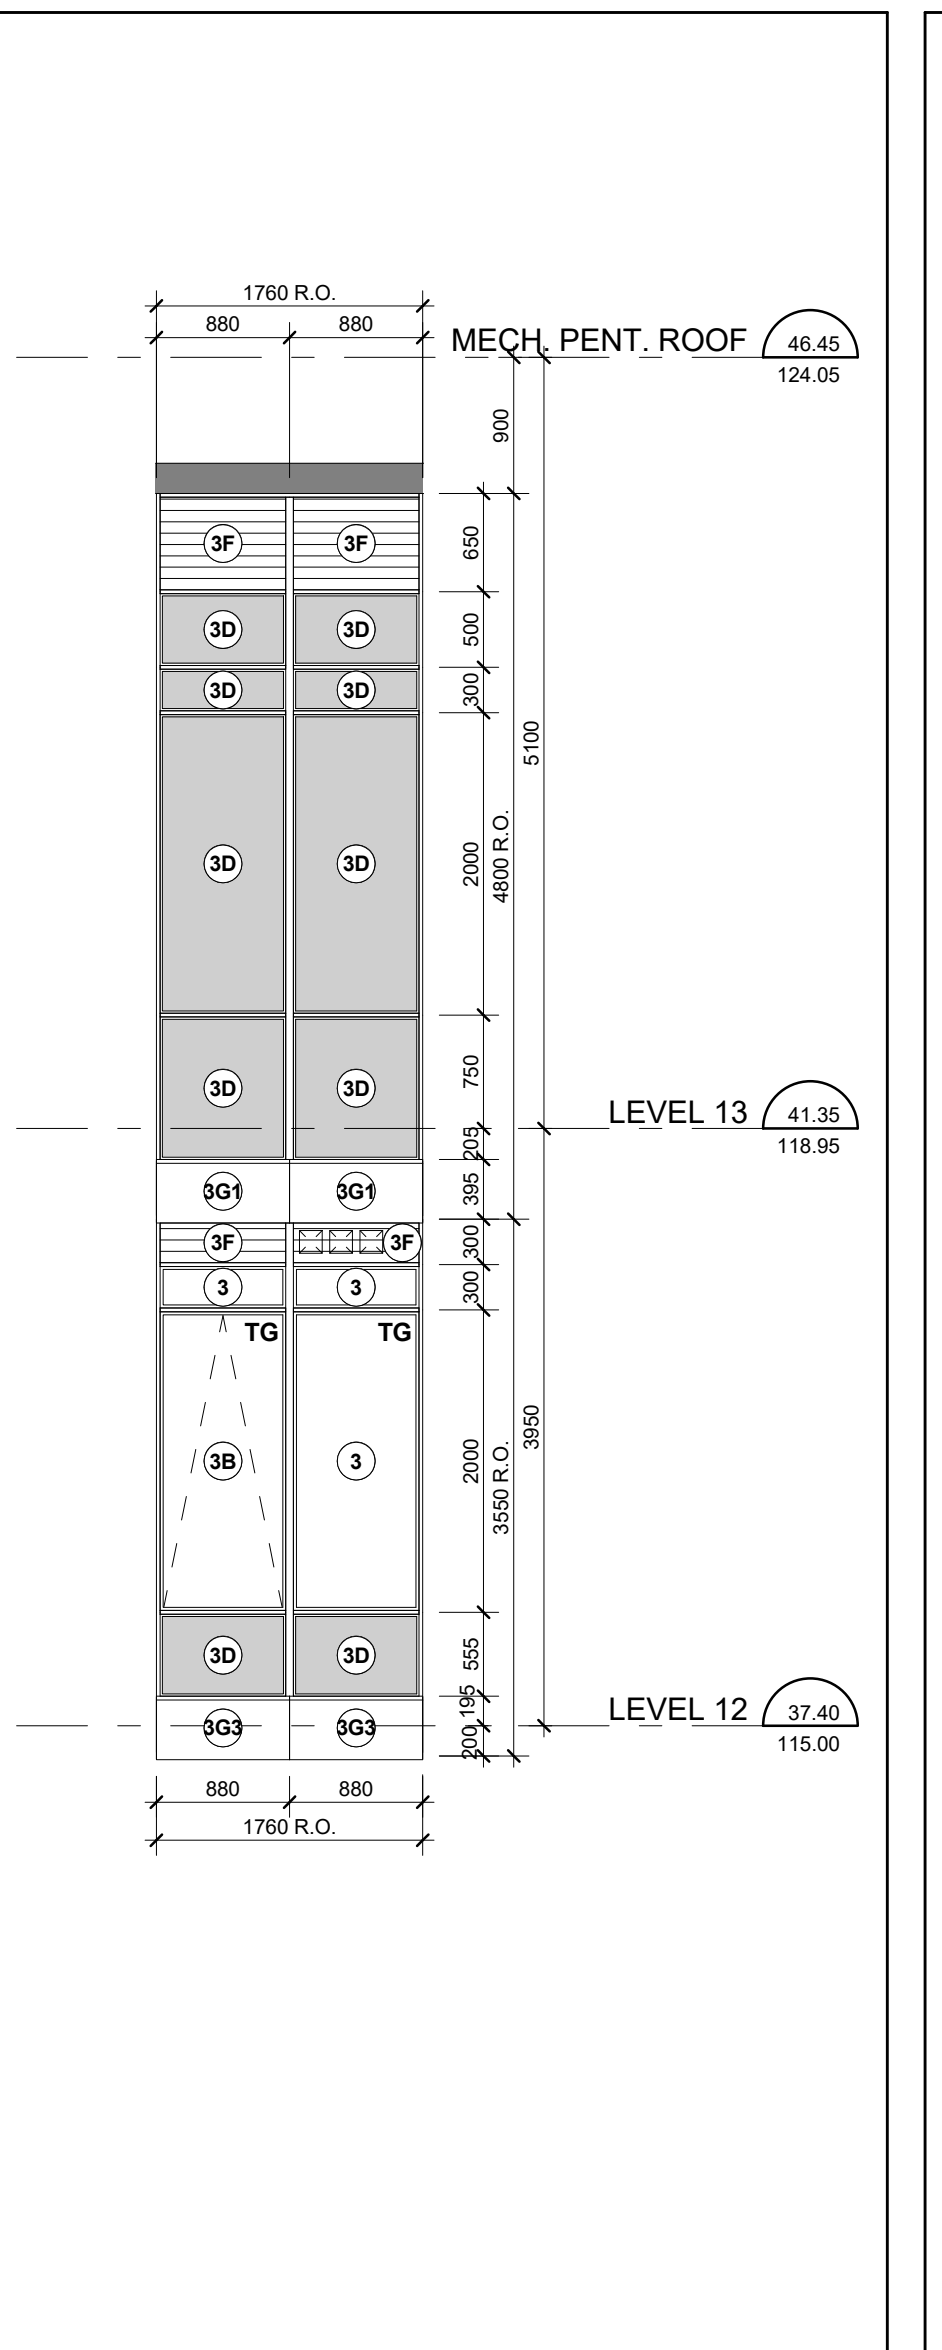


North Elevation - Part 2

Scale: 1 : 50

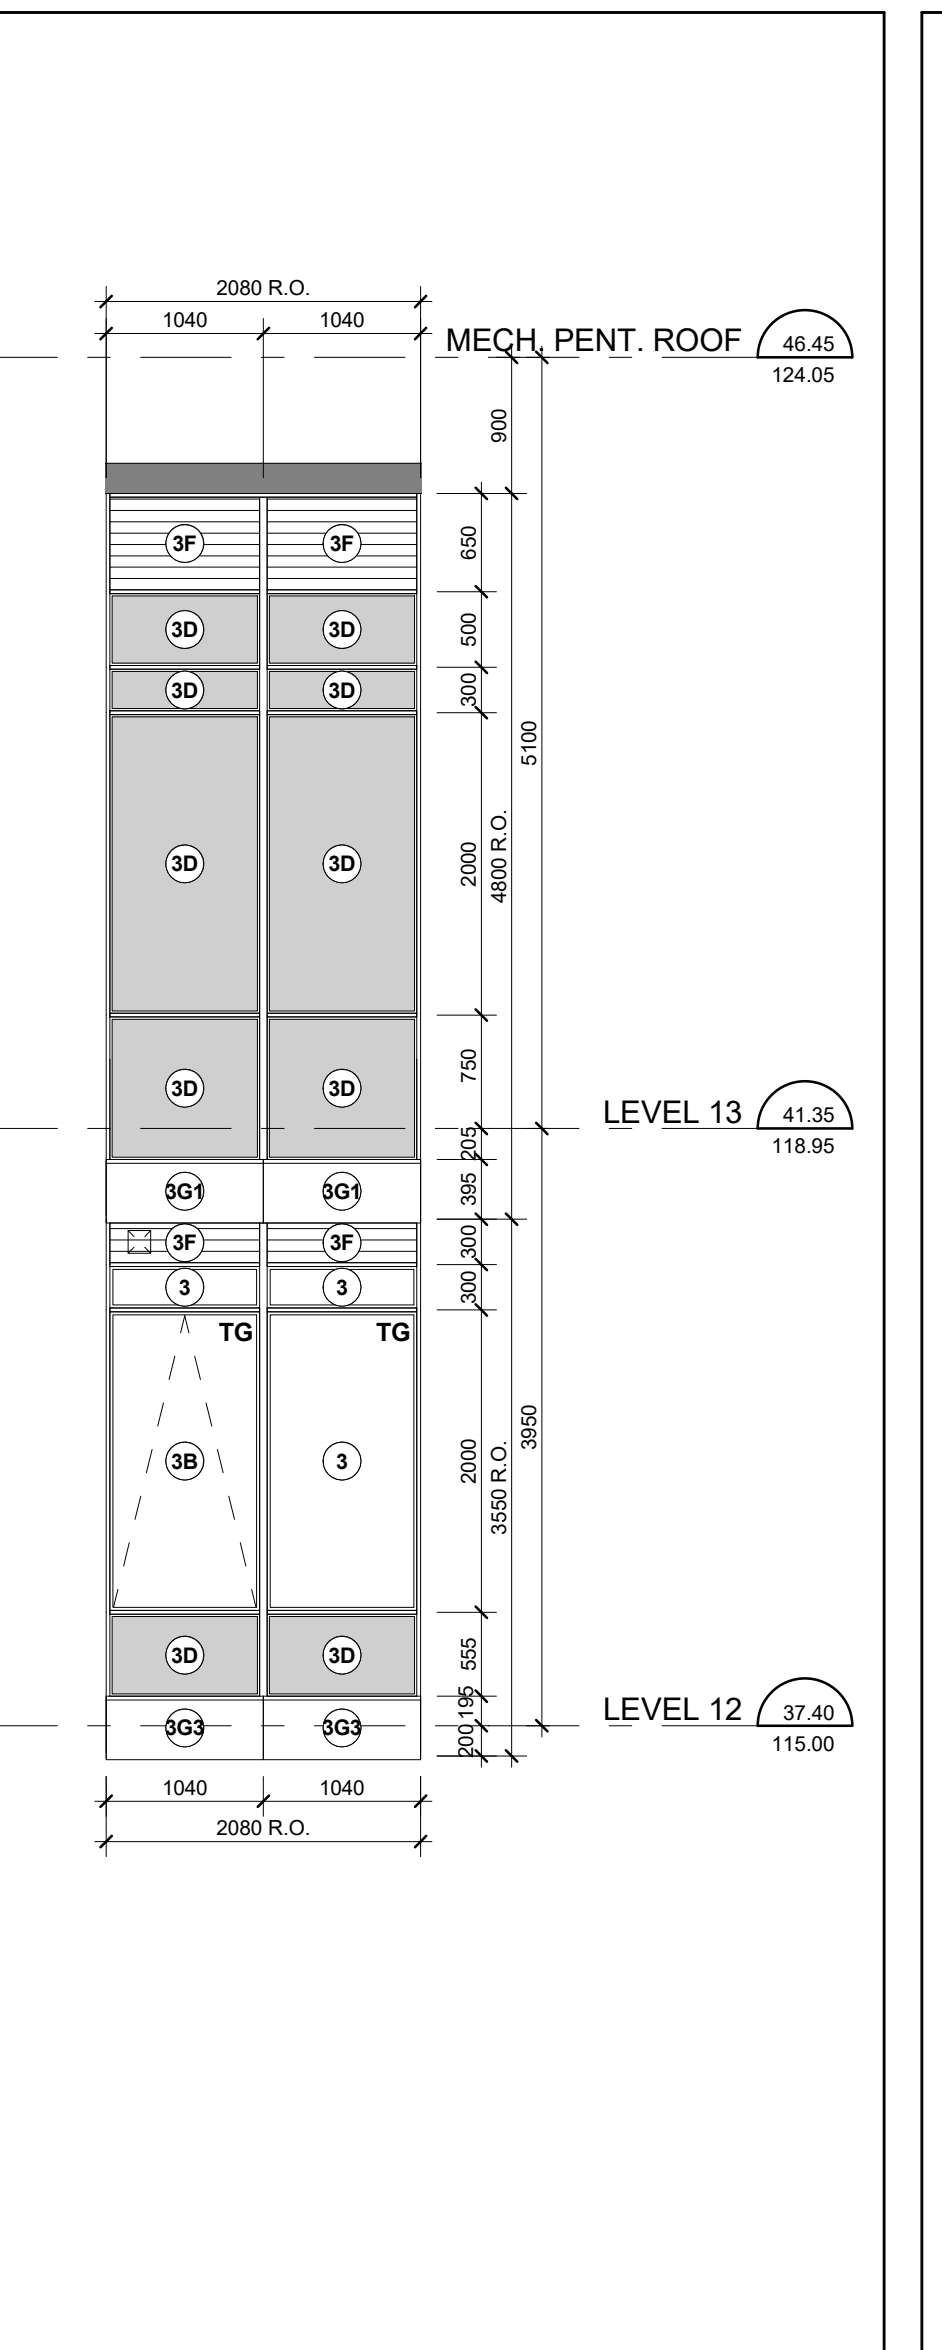


North Elevation - Part 1

Scale: 1 : 50

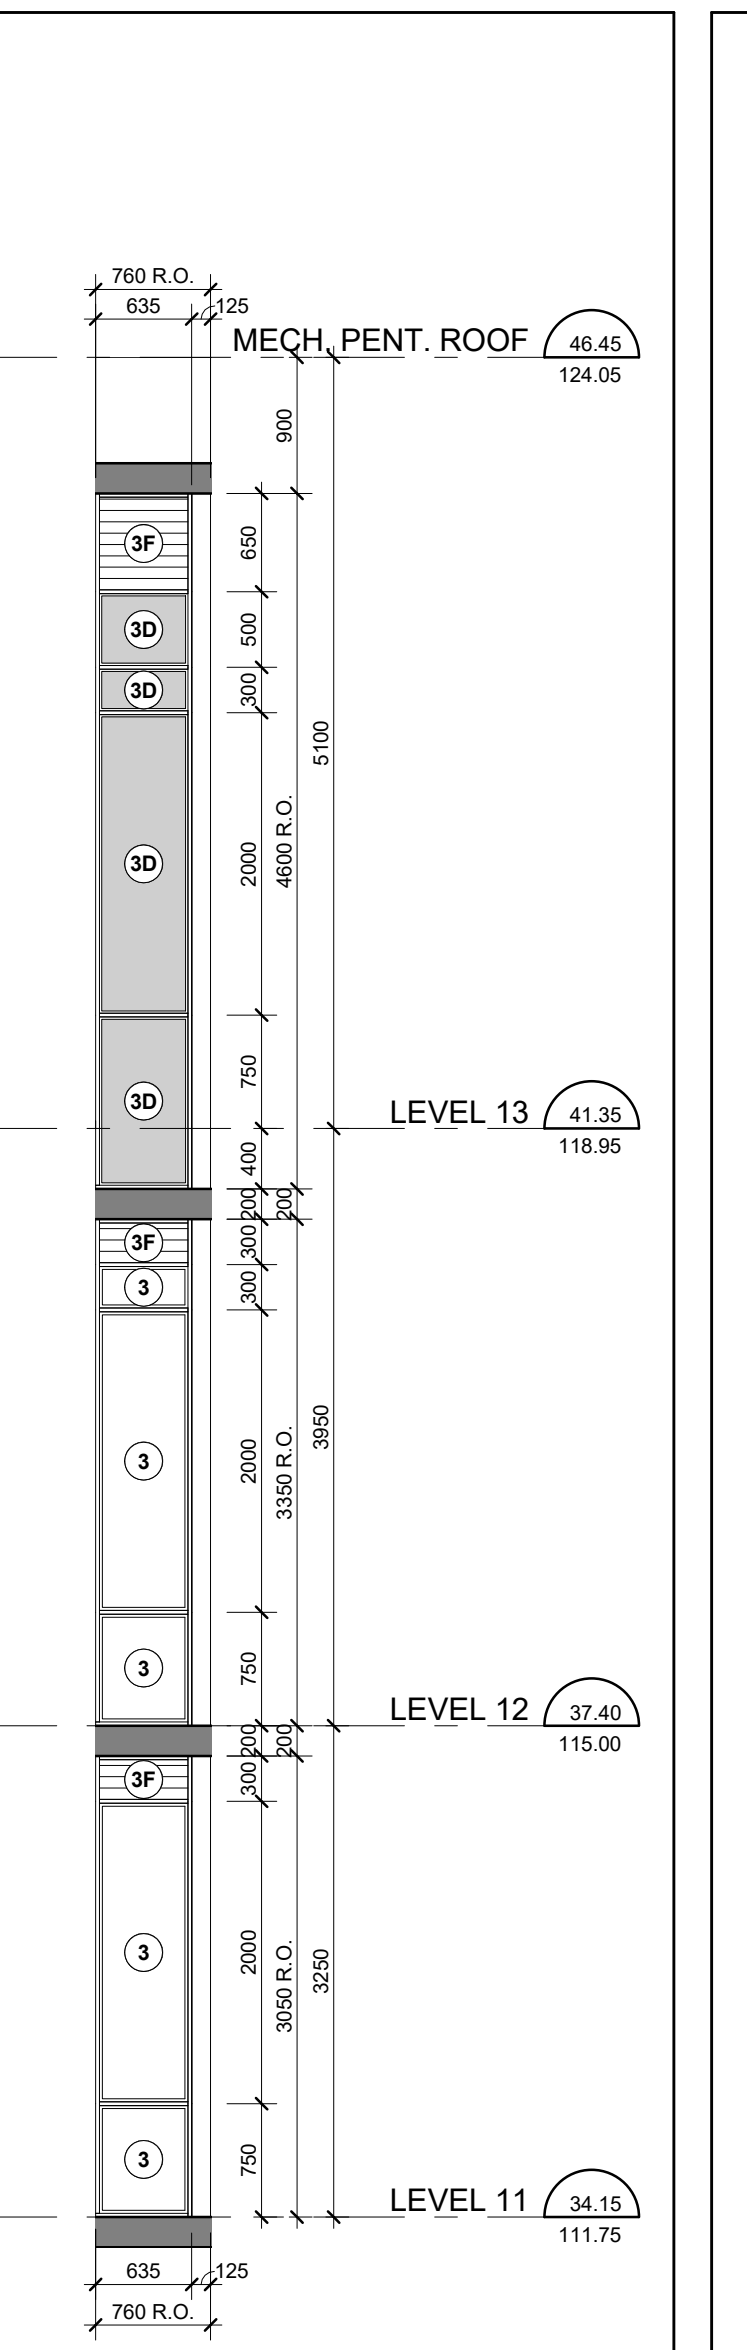


West Elevation - Part 7

Scale: 1 : 50

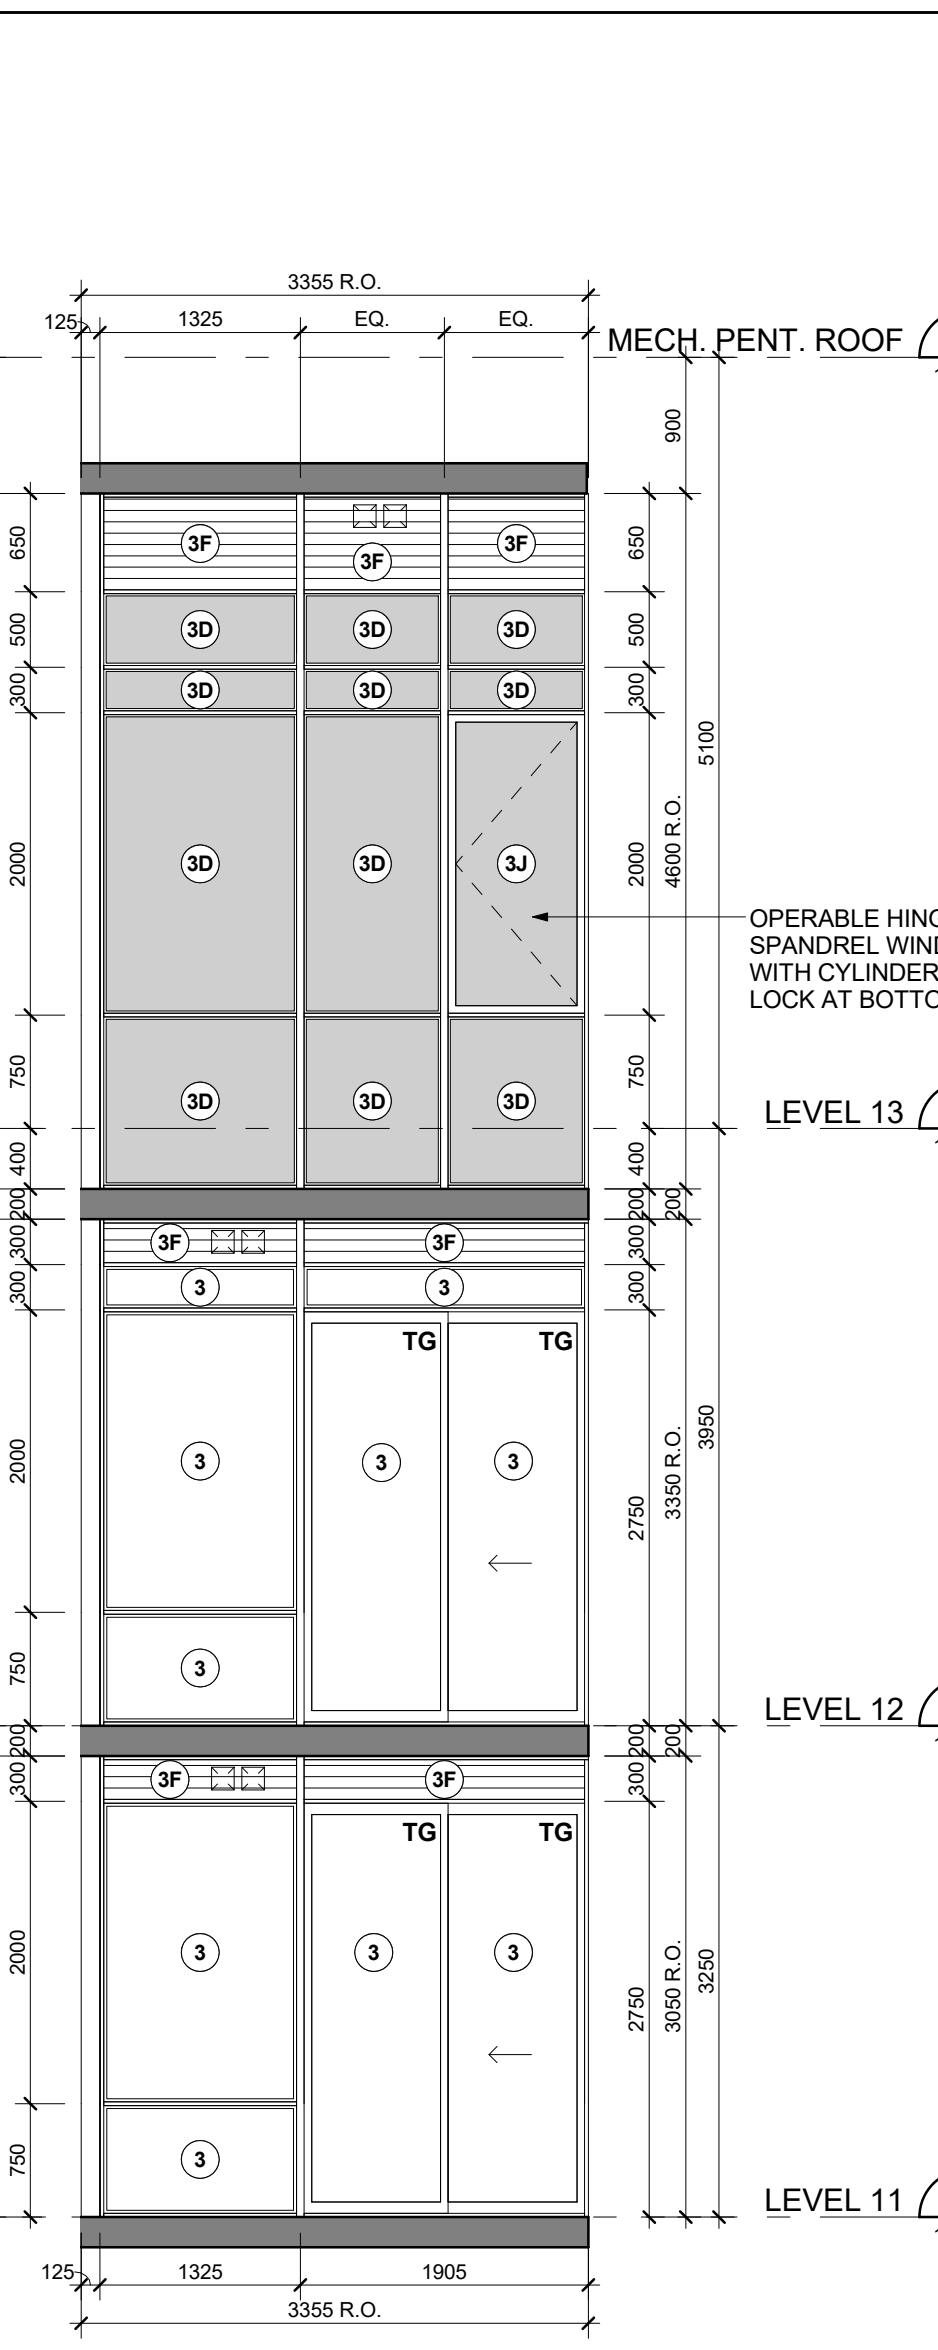


West Elevation - Part 6

Scale: 1 : 50

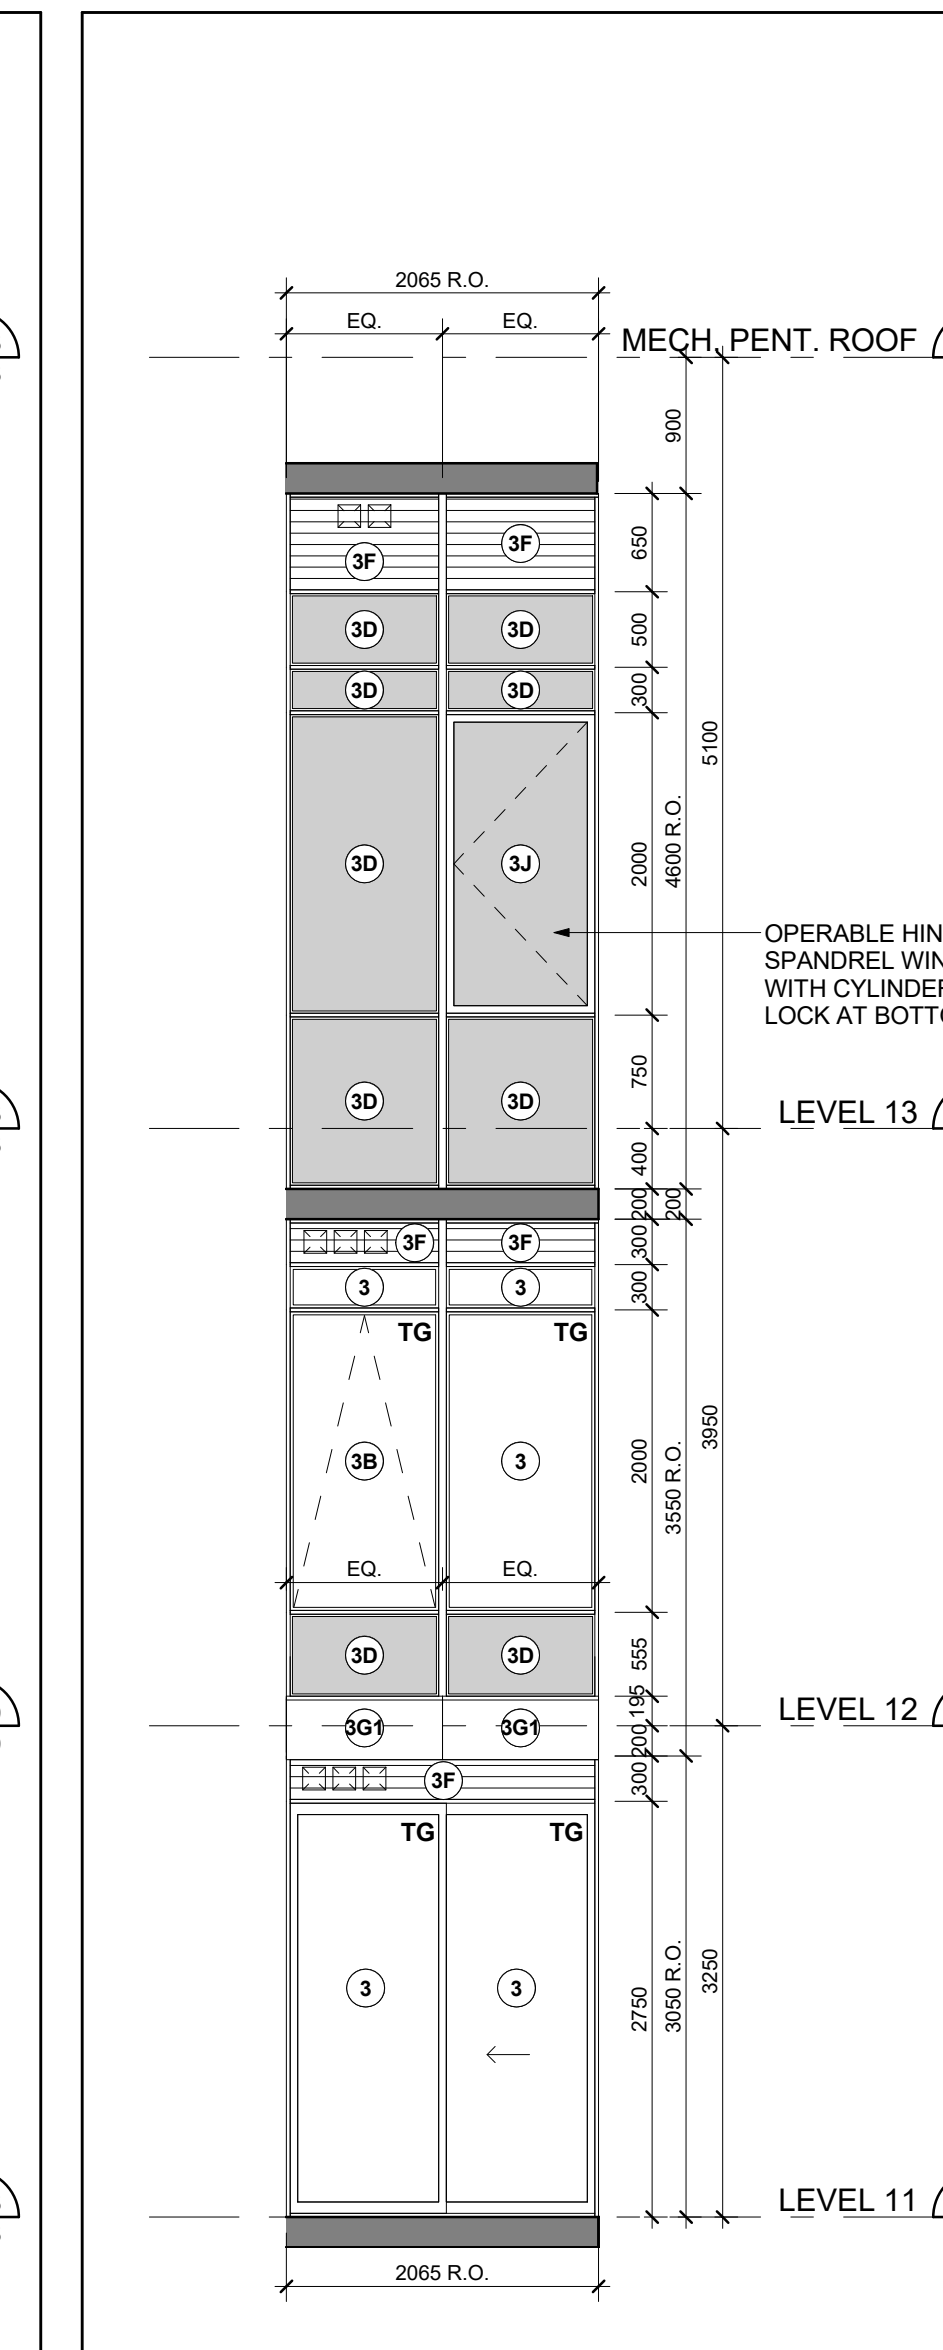


West Elevation - Part 5

Scale: 1 : 50

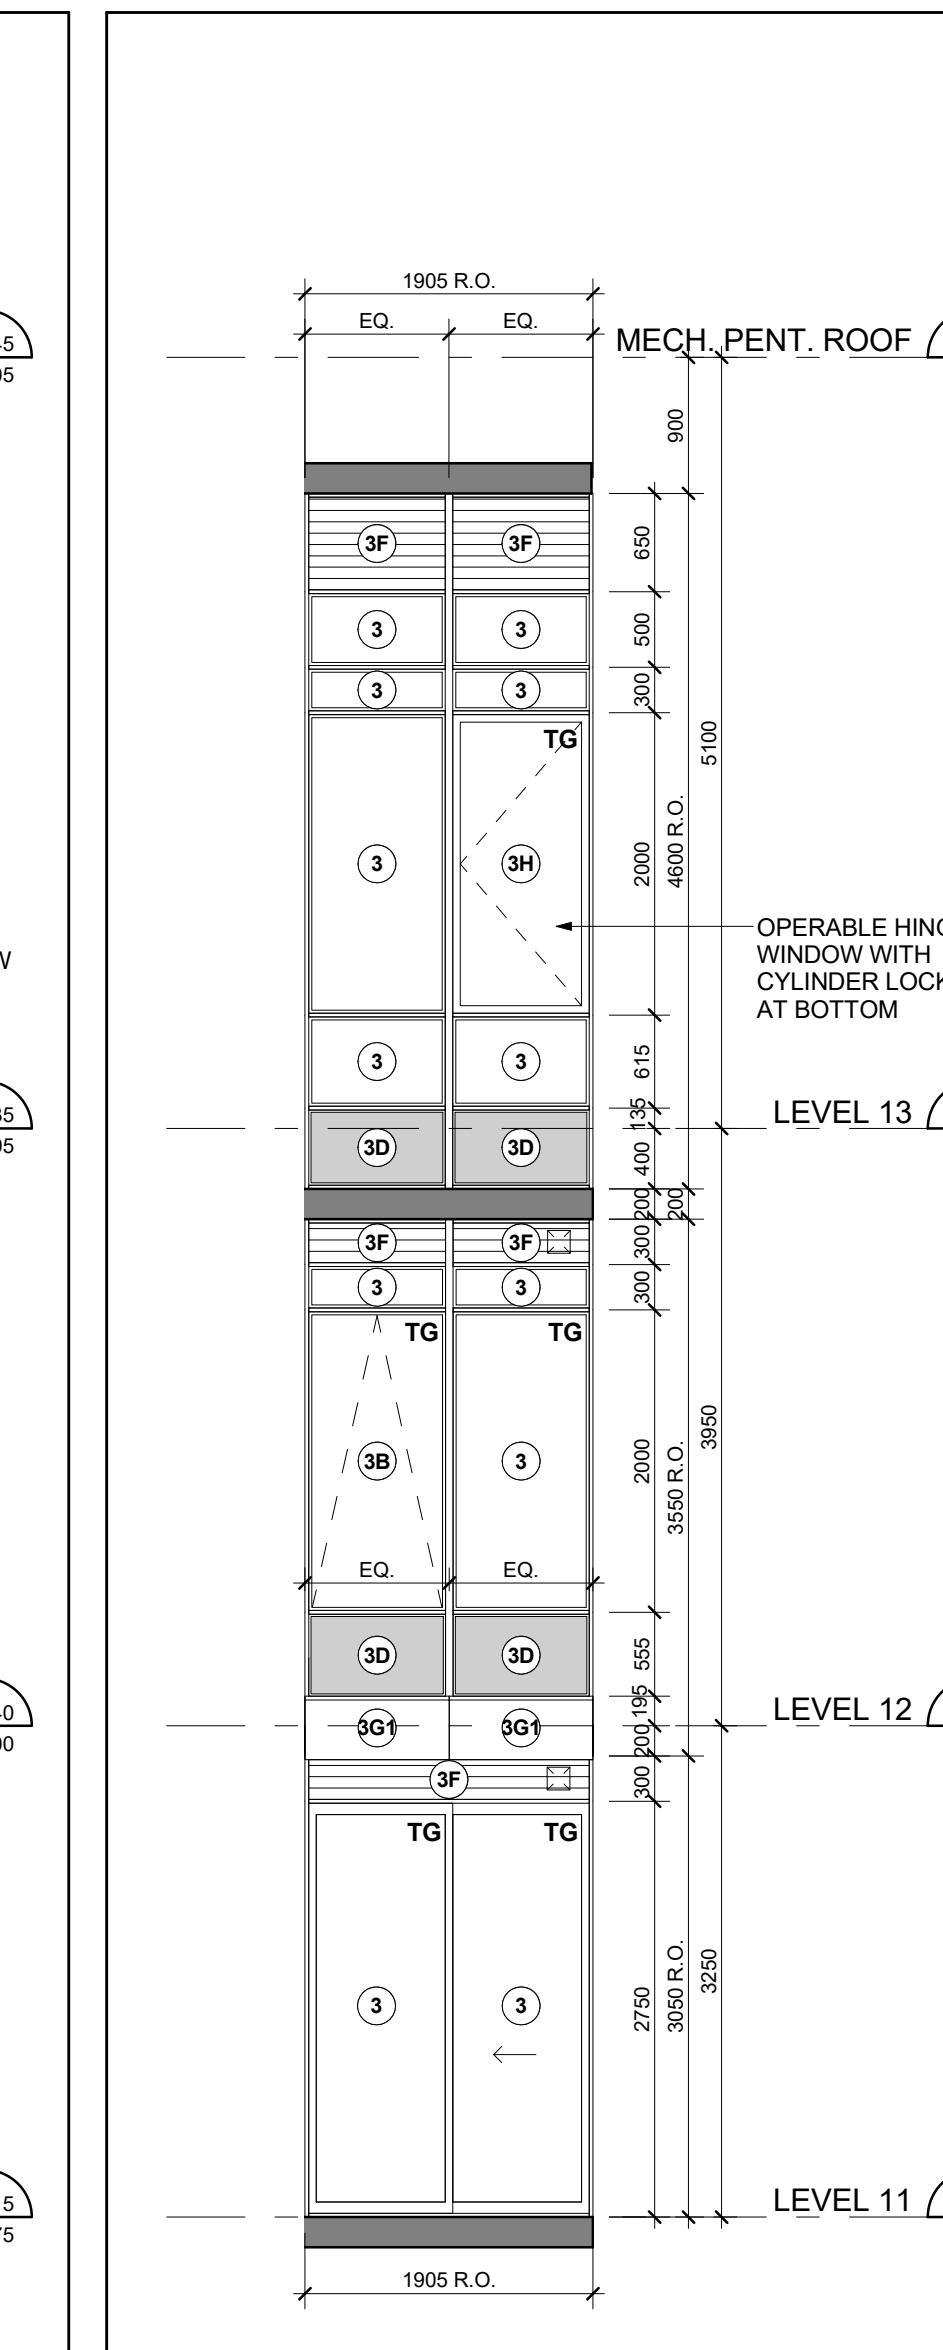

West Elevation - Part 4

Scale: 1 : 50

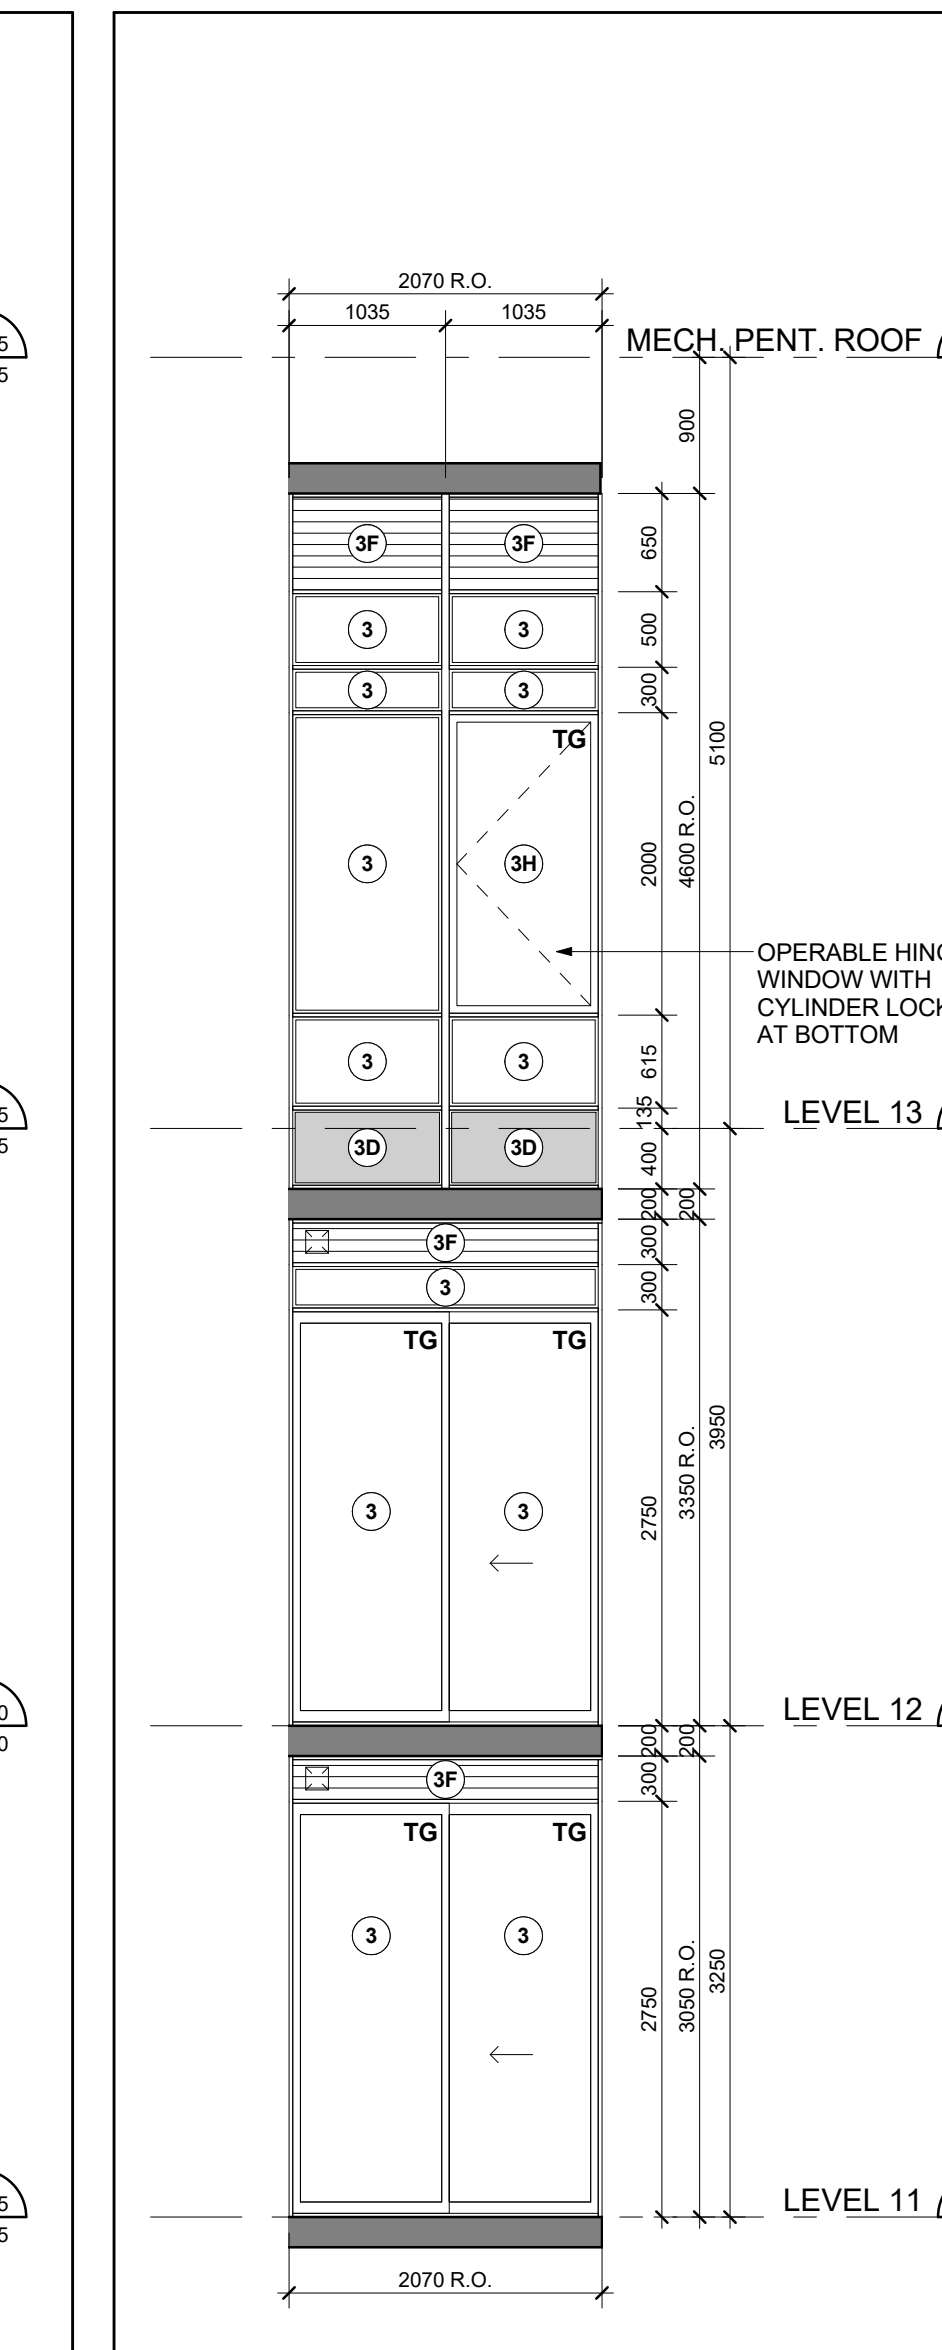


West Elevation - Part 3

Scale: 1 : 50

Typical Window Schedule Notes

Scale: 1 : 50

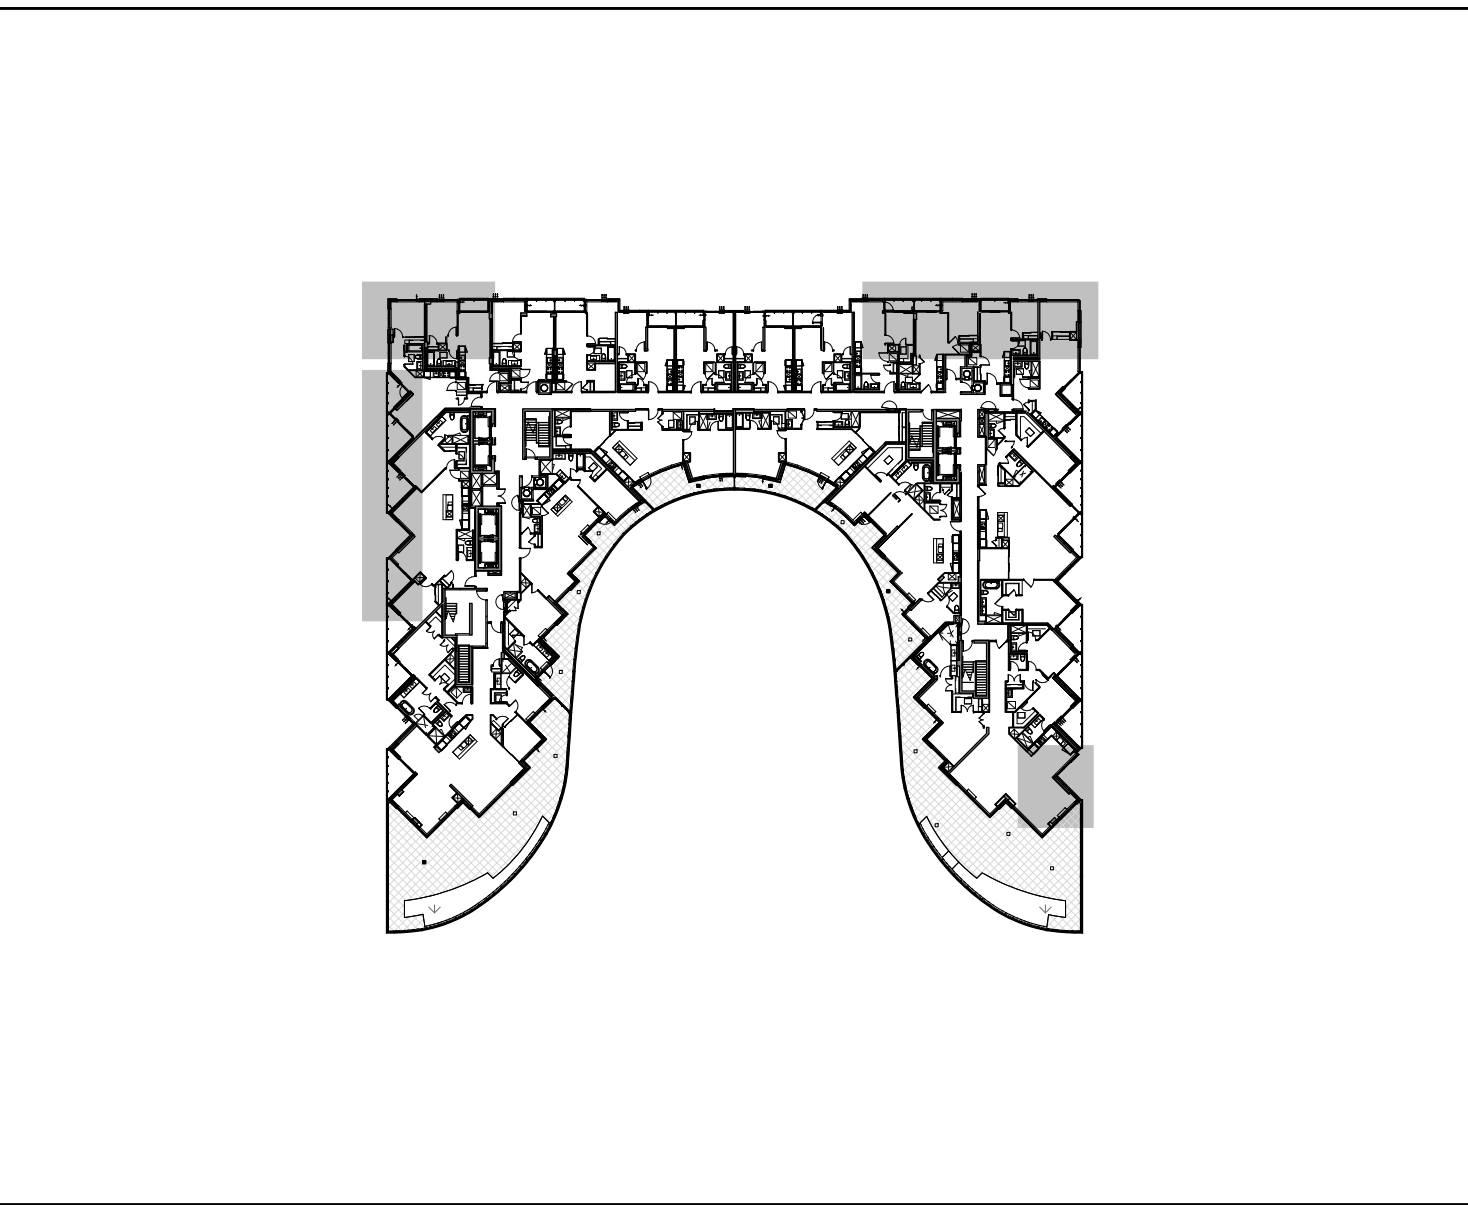

Window Schedule Key Plan - Level 11-12

Scale: 1 : 50

WINDOW SCHEDULE LEGEND	
13148 - AQUAVISTA UPDATED: FEBRUARY 16, 2016	
3 PREFINISHED ALUMINUM WINDOW WALL - VISION PANEL	ALUM. COLOUR: EXTERIOR - PP50 LCTCH/4F DURANAR GREY VELVET GLASS TYPE: CLEAR INNER & OUTER LITE, GUARDIAN SUNGUARD - SUPERNEUTRAL S804 ON SURFACE 2
3A PREFINISHED ALUMINUM WINDOW WALL - VISION PANEL FRIT PATTERN	ALUM. COLOUR: EXTERIOR - PP50 LCTCH/4F DURANAR GREY VELVET GLASS TYPE: CLEAR INNER & OUTER LITE, GUARDIAN SUNGUARD - SUPERNEUTRAL S804 ON SURFACE 2 WHITE FRIT 5MM DIAMETER DOTS IN 10CM SQUARE PATTERN ON SURFACE 3
3B PREFINISHED ALUMINUM WINDOW WALL - OPERABLE AWNING	ALUM. COLOUR: EXTERIOR - PP50 LCTCH/4F DURANAR GREY VELVET GLASS TYPE: CLEAR INNER & OUTER LITE, GUARDIAN SUNGUARD - SUPERNEUTRAL S804 ON SURFACE 2
3C PREFINISHED ALUMINUM WINDOW WALL - OPERABLE AWNING FRIT PATTERN	ALUM. COLOUR: EXTERIOR - PP50 LCTCH/4F DURANAR GREY VELVET GLASS TYPE: CLEAR INNER & OUTER LITE, GUARDIAN SUNGUARD - SUPERNEUTRAL S804 ON SURFACE 2 WHITE FRIT 5MM DIAMETER DOTS IN 10CM SQUARE PATTERN ON SURFACE 3
3D PREFINISHED ALUMINUM WINDOW WALL - GLASS SPANDREL PANEL	ALUM. COLOUR: EXTERIOR - PP50 LCTCH/4F DURANAR GREY VELVET GLASS TYPE: CLEAR FLOOT COLOUR: SOLID FRIT VIBRACOM SUBLED GRAY VIB3 ON SURFACE 2
3E PREFINISHED ALUMINUM WINDOW WALL - METAL SPANDREL PANEL	ALUM. COLOUR: EXTERIOR - PP50 LCTCH/4F DURANAR GREY VELVET METAL PANEL: PP50 LCTCH/4F DURANAR GREY VELVET
3F PREFINISHED ALUMINUM WINDOW WALL - METAL LOUVER	ALUM. COLOUR: EXTERIOR - PP50 LCTCH/4F DURANAR GREY VELVET METAL LOUVER: PP50 LCTCH/4F DURANAR GREY VELVET
3G1 PREFINISHED ALUMINUM WINDOW WALL - METAL SLAB COVER - PROFILE 40x420mm	ALUM. COLOUR: EXTERIOR - PP50 LCTCH/4F DURANAR GREY VELVET SLAB COVER: PP50 LCTCH/4F DURANAR GREY VELVET
3G2 PREFINISHED ALUMINUM WINDOW WALL - METAL SLAB COVER - PROFILE 105x420mm	ALUM. COLOUR: EXTERIOR - PP50 LCTCH/4F DURANAR GREY VELVET SLAB COVER: PP50 LCTCH/4F DURANAR GREY VELVET
3G3 PREFINISHED ALUMINUM WINDOW WALL - METAL SLAB COVER - PROFILE 220x420mm	ALUM. COLOUR: EXTERIOR - PP50 LCTCH/4F DURANAR GREY VELVET SLAB COVER: PP50 LCTCH/4F DURANAR GREY VELVET
3H PREFINISHED ALUMINUM WINDOW WALL - OPERABLE WINDOW - VISION PANEL	ALUM. COLOUR: EXTERIOR - PP50 LCTCH/4F DURANAR GREY VELVET GLASS TYPE: CLEAR INNER & OUTER LITE, GUARDIAN SUNGUARD - SUPERNEUTRAL S804 ON SURFACE 2
3J PREFINISHED ALUMINUM WINDOW WALL - OPERABLE WINDOW - GLASS SPANDREL PANEL	ALUM. COLOUR: EXTERIOR - PP50 LCTCH/4F DURANAR GREY VELVET GLASS TYPE: CLEAR FLOOT COLOUR: SOLID FRIT VIBRACOM SUBLED GRAY VIB3 ON SURFACE 2
3K PREFINISHED ALUMINUM WINDOW WALL - OPERABLE WINDOW - METAL LOUVER	ALUM. COLOUR: EXTERIOR - PP50 LCTCH/4F DURANAR GREY VELVET METAL LOUVER: PP50 LCTCH/4F DURANAR GREY VELVET
4 PREFINISHED STOREFRONT CURTAINWALL - VISION PANEL (GROUND FLOOR)	ALUM. COLOUR: EXTERIOR - PP50 LCTCH/4F DURANAR GREY VELVET GLASS TYPE: CLEAR INNER & OUTER LITE, GUARDIAN SUNGUARD - SUPERNEUTRAL S804 ON SURFACE 2
4A PREFINISHED STOREFRONT CURTAINWALL - VISION PANEL FRIT PATTERN (GROUND FLOOR)	ALUM. COLOUR: EXTERIOR - PP50 LCTCH/4F DURANAR GREY VELVET GLASS TYPE: CLEAR INNER & OUTER LITE, GUARDIAN SUNGUARD - SUPERNEUTRAL S804 ON SURFACE 2 WHITE FRIT 5MM DIAMETER DOTS IN 10CM SQUARE PATTERN ON SURFACE 3
4B PREFINISHED STOREFRONT CURTAINWALL - SHADOW BOX (GROUND FLOOR)	ALUM. COLOUR: EXTERIOR - PP50 LCTCH/4F DURANAR GREY VELVET GLASS TYPE: CLEAR INNER & OUTER LITE, GUARDIAN SUNGUARD - SUPERNEUTRAL S804 ON SURFACE 2 COLOUR: SOLID FRIT VIBRACOM SUBLED GRAY VIB3 ON SURFACE 4
4C PREFINISHED STOREFRONT CURTAINWALL - GLASS SPANDREL PANEL (GROUND FLOOR)	ALUM. COLOUR: EXTERIOR - PP50 LCTCH/4F DURANAR GREY VELVET GLASS TYPE: CLEAR INNER & OUTER LITE, GUARDIAN SUNGUARD - SUPERNEUTRAL S804 ON SURFACE 2 COLOUR: SOLID FRIT VIBRACOM SUBLED GRAY VIB3 ON SURFACE 4
4D PREFINISHED STOREFRONT CURTAINWALL - METAL LOUVER (GROUND FLOOR)	ALUM. COLOUR: EXTERIOR - PP50 LCTCH/4F DURANAR GREY VELVET METAL LOUVER: PP50 LCTCH/4F DURANAR GREY VELVET
4E PREFINISHED STOREFRONT CURTAINWALL - METAL SPANDREL PANEL (GROUND FLOOR)	ALUM. COLOUR: EXTERIOR - PP50 LCTCH/4F DURANAR GREY VELVET METAL PANEL: PP50 LCTCH/4F DURANAR GREY VELVET
4F PREFINISHED STOREFRONT CURTAINWALL - VISION PANEL FRIT PATTERN (GROUND FLOOR)	ALUM. COLOUR: EXTERIOR - PP50 LCTCH/4F DURANAR GREY VELVET GLASS TYPE: CLEAR INNER & OUTER LITE, GUARDIAN SUNGUARD - SUPERNEUTRAL S804 ON SURFACE 2 WHITE FRIT 5MM DIAMETER DOTS IN 10CM SQUARE PATTERN ON SURFACE 3

LEGEND	
SDO	NON-GLASS CONNECTION - REFER TO MECHANICAL DRAWINGS
NHFB	NON-FRAME ROSE BIBB - REFER TO MECHANICAL DRAWINGS
WDR	WIND-RESISTANT EXTERIOR RECTANGULAR - REFER TO ELECTRICAL DRAWINGS
LF	LIGHT FEATURE - REFER TO ELECTRICAL DRAWINGS
TF	TEMPERED GLASS

Window Schedule Legend

Scale: 1 : 50

KIRKOR ARCHITECTS + PLANNERS

20 Martin Road Avenue, Toronto, Ontario, M3J 2K6
Tel: 416-593-5500, Fax: 416-593-1255, www.kirkorarchitects.com

No.: Revision Date

13148 - AQUAVISTA
UPDATED: FEBRUARY 16, 2016

3 PREFINISHED ALUMINUM WINDOW WALL - VISION PANEL

3A PREFINISHED ALUMINUM WINDOW WALL - VISION PANEL FRIT PATTERN

3B PREFINISHED ALUMINUM WINDOW WALL - OPERABLE AWNING

3C PREFINISHED ALUMINUM WINDOW WALL - OPERABLE AWNING FRIT PATTERN

3D PREFINISHED ALUMINUM WINDOW WALL - GLASS SPANDREL PANEL

3E PREFINISHED ALUMINUM WINDOW WALL - METAL SPANDREL PANEL

3F PREFINISHED ALUMINUM WINDOW WALL - METAL LOUVER

3G1 PREFINISHED ALUMINUM WINDOW WALL - METAL SLAB COVER - PROFILE 40x420mm

3G2 PREFINISHED ALUMINUM WINDOW WALL - METAL SLAB COVER - PROFILE 105x420mm

3G3 PREFINISHED ALUMINUM WINDOW WALL - METAL SLAB COVER - PROFILE 220x420mm

3H PREFINISHED ALUMINUM WINDOW WALL - OPERABLE WINDOW - VISION PANEL

3J PREFINISHED ALUMINUM WINDOW WALL - OPERABLE WINDOW - GLASS SPANDREL PANEL

3K PREFINISHED ALUMINUM WINDOW WALL - OPERABLE WINDOW - METAL LOUVER

4 PREFINISHED STOREFRONT CURTAINWALL - VISION PANEL (GROUND FLOOR)

4A PREFINISHED STOREFRONT CURTAINWALL - VISION PANEL FRIT PATTERN (GROUND FLOOR)

4B PREFINISHED STOREFRONT CURTAINWALL - SHADOW BOX (GROUND FLOOR)

4C PREFINISHED STOREFRONT CURTAINWALL - GLASS SPANDREL PANEL (GROUND FLOOR)

4D PREFINISHED STOREFRONT CURTAINWALL - METAL LOUVER (GROUND FLOOR)

4E PREFINISHED STOREFRONT CURTAINWALL - METAL SPANDREL PANEL (GROUND FLOOR)

4F PREFINISHED STOREFRONT CURTAINWALL - VISION PANEL FRIT PATTERN (GROUND FLOOR)

13148 - AQUAVISTA
UPDATED: FEBRUARY 16, 2016

3 PREFINISHED ALUMINUM WINDOW WALL - VISION PANEL

3A PREFINISHED ALUMINUM WINDOW WALL - VISION PANEL FRIT PATTERN

3B PREFINISHED ALUMINUM WINDOW WALL - OPERABLE AWNING

3C PREFINISHED ALUMINUM WINDOW WALL - OPERABLE AWNING FRIT PATTERN

3D PREFINISHED ALUMINUM WINDOW WALL - GLASS SPANDREL PANEL

3E PREFINISHED ALUMINUM WINDOW WALL - METAL SPANDREL PANEL

3F PREFINISHED ALUMINUM WINDOW WALL - METAL LOUVER

3G1 PREFINISHED ALUMINUM WINDOW WALL - METAL SLAB COVER - PROFILE 40x420mm

3G2 PREFINISHED ALUMINUM WINDOW WALL - METAL SLAB COVER - PROFILE 105x420mm

3G3 PREFINISHED ALUMINUM WINDOW WALL - METAL SLAB COVER - PROFILE 220x420mm

3H PREFINISHED ALUMINUM WINDOW WALL - OPERABLE WINDOW - VISION PANEL

3J PREFINISHED ALUMINUM WINDOW WALL - OPERABLE WINDOW - GLASS SPANDREL PANEL

3K PREFINISHED ALUMINUM WINDOW WALL - OPERABLE WINDOW - METAL LOUVER

4 PREFINISHED STOREFRONT CURTAINWALL - VISION PANEL (GROUND FLOOR)

4A PREFINISHED STOREFRONT CURTAINWALL - VISION PANEL FRIT PATTERN (GROUND FLOOR)

4B PREFINISHED STOREFRONT CURTAINWALL - SHADOW BOX (GROUND FLOOR)

4C PREFINISHED STOREFRONT CURTAINWALL - GLASS SPANDREL PANEL (GROUND FLOOR)

4D PREFINISHED STOREFRONT CURTAINWALL - METAL LOUVER (GROUND FLOOR)

4E PREFINISHED STOREFRONT CURTAINWALL - METAL SPANDREL PANEL (GROUND FLOOR)

4F PREFINISHED STOREFRONT CURTAINWALL - VISION PANEL FRIT PATTERN (GROUND FLOOR)

13148 - AQUAVISTA
UPDATED: FEBRUARY 16, 2016

3 PREFINISHED ALUMINUM WINDOW WALL - VISION PANEL

3A PREFINISHED ALUMINUM WINDOW WALL - VISION PANEL FRIT PATTERN

3B PREFINISHED ALUMINUM WINDOW WALL - OPERABLE AWNING

3C PREFINISHED ALUMINUM WINDOW WALL - OPERABLE AWNING FRIT PATTERN

3D PREFINISHED ALUMINUM WINDOW WALL - GLASS SPANDREL PANEL

3E PREFINISHED ALUMINUM WINDOW WALL - METAL SPANDREL PANEL

3F PREFINISHED ALUMINUM WINDOW WALL - METAL LOUVER

3G1 PREFINISHED ALUMINUM WINDOW WALL - METAL SLAB COVER - PROFILE 40x420mm

3G2 PREFINISHED ALUMINUM WINDOW WALL - METAL SLAB COVER - PROFILE 105x420mm

3G3 PREFINISHED ALUMINUM WINDOW WALL - METAL SLAB COVER - PROFILE 220x420mm

3H PREFINISHED ALUMINUM WINDOW WALL - OPERABLE WINDOW - VISION PANEL

3J PREFINISHED ALUMINUM WINDOW WALL - OPERABLE WINDOW - GLASS SPANDREL PANEL

3K PREFINISHED ALUMINUM WINDOW WALL - OPERABLE WINDOW - METAL LOUVER

4 PREFINISHED STOREFRONT CURTAINWALL - VISION PANEL (GROUND FLOOR)

4A PREFINISHED STOREFRONT CURTAINWALL - VISION PANEL FRIT PATTERN (GROUND FLOOR)

4B PREFINISHED STOREFRONT CURTAINWALL - SHADOW BOX (GROUND FLOOR)

4C PREFINISHED STOREFRONT CURTAINWALL - GLASS SPANDREL PANEL (GROUND FLOOR)

4D PREFINISHED STOREFRONT CURTAINWALL - METAL LOUVER (GROUND FLOOR)

4E PREFINISHED STOREFRONT CURTAINWALL - METAL SPANDREL PANEL (GROUND FLOOR)

4F PREFINISHED STOREFRONT CURTAINWALL - VISION PANEL FRIT PATTERN (GROUND FLOOR)

13148 - AQUAVISTA
UPDATED: FEBRUARY 16, 2016

3 PREFINISHED ALUMINUM WINDOW WALL - VISION PANEL

3A PREFINISHED ALUMINUM WINDOW WALL - VISION PANEL FRIT PATTERN

3B PREFINISHED ALUMINUM WINDOW WALL - OPERABLE AWNING

3C PREFINISHED ALUMINUM WINDOW WALL - OPERABLE AWNING FRIT PATTERN

3D PREFINISHED ALUMINUM WINDOW WALL - GLASS SPANDREL PANEL

3E PREFINISHED ALUMINUM WINDOW WALL - METAL SPANDREL PANEL

3F PREFINISHED ALUMINUM WINDOW WALL - METAL LOUVER

3G1 PREFINISHED ALUMINUM WINDOW WALL - METAL SLAB COVER - PROFILE 40x420mm

3G2 PREFINISHED ALUMINUM WINDOW WALL - METAL SLAB COVER - PROFILE 105x420mm

3G3 PREFINISHED ALUMINUM WINDOW WALL - METAL SLAB COVER - PROFILE 220x420mm

3H PREFINISHED ALUMINUM WINDOW WALL - OPERABLE WINDOW - VISION PANEL

3J PREFINISHED ALUMINUM WINDOW WALL - OPERABLE WINDOW - GLASS SPANDREL PANEL

3K PREFINISHED ALUMINUM WINDOW WALL - OPERABLE WINDOW - METAL LOUVER

4 PREFINISHED STOREFRONT CURTAINWALL - VISION PANEL (GROUND FLOOR)

4A PREFINISHED STOREFRONT CURTAINWALL - VISION PANEL FRIT PATTERN (GROUND FLOOR)

4B PREFINISHED STOREFRONT CURTAINWALL - SHADOW BOX (GROUND FLOOR)

4C PREFINISHED STOREFRONT CURTAINWALL - GLASS SPANDREL PANEL (GROUND FLOOR)

4D PREFINISHED STOREFRONT CURTAINWALL - METAL LOUVER (GROUND FLOOR)

4E PREFINISHED STOREFRONT CURTAINWALL - METAL SPANDREL PANEL (GROUND FLOOR)

4F PREFINISHED STOREFRONT CURTAINWALL - VISION PANEL FRIT PATTERN (GROUND FLOOR)