




3D Floor Plan - Level P4 - West Side - Looking East
NTS

2
A9-02

3D Floor Plan - Level P4 - East Side - Looking West
NTS

1
A9-02



KIRKOR ARCHITECTS + PLANNERS
20 Martin Road Avenue, Toronto, Ontario, M3J 2K6
Tel: 416-593-8800, Fax: 416-593-1234, www.kirkorarchitects.com

No. Revision Date

PROGRESS SET
July 11, 2016

1	Construction	June 28, 2016
No.	Issued For	Date

AQUAVISTA
AT BAYSIDE TORONTO

Drawing Title
Slab Edge Plans
Slab Edge Plan - Level P4 -
East & West 3D View

Project
Hines TRIDEL
AQUAVISTA
Block 3 - R3 & R4
263 Queens Quay East
Toronto, ON
Scale

Drawn by
M.N.
Checked by
C.A.
Prepared No.
13148
Date
July 11, 2016
Drawing No.

A9-02