




3D Floor Plan - Level P3 - West Side - Looking East  
NTS

2  
A9-04

3D Floor Plan - Level P3 - East Side - Looking West  
NTS

1  
A9-04



PROGRESS SET  
July 11, 2016

|     |              |               |
|-----|--------------|---------------|
| 1.  | Construction | June 28, 2016 |
| No. | Issued For   | Date          |

**AQUAVISTA**  
AT BAYSIDE TORONTO

Drawing Title  
Slab Edge Plans  
**Slab Edge Plan - Level P3 -  
East & West 3D View**

Project  
**Hines TRIDEL**  
**AQUAVISTA**  
Block 3 - R3 & R4  
263 Queens Quay East  
Toronto, ON  
Scale

|              |               |
|--------------|---------------|
| Drawn by     | M.N.          |
| Checked by   | C.A.          |
| Prepared No. | 13148         |
| Date         | July 11, 2016 |
| Drawing No.  |               |

**A9-04**