




3D Floor Plan - Level P2 - West Side - Looking East
NTS

2
A9-06

3D Floor Plan - Level P2 - East Side - Looking West
NTS

1
A9-06



PROGRESS SET
July 11, 2016

1.	Construction	June 28, 2016
No.	Issued For	Date

AQUAVISTA
AT BAYSIDE TORONTO

Drawing Title
Slab Edge Plans
Slab Edge Plan - Level P2 -
East & West 3D View

Project
Hines TRIDEL
AQUAVISTA
Block 3 - R3 & R4
263 Queens Quay East
Toronto, ON
Scale

Drawn by	M.N.	Checked by	C.A.
Prepared No.	13148	Date	July 11, 2016
Drawing No.			

A9-06