




3D Floor Plan - Level 2 - West Side - Looking East
NTS

2
A9-23

3D Floor Plan - Level 2 - East Side - Looking West
NTS

1
A9-23



PROGRESS SET
July 11, 2016

AQUAVISTA
AT BAYSIDE TORONTO

Drawing Title
Slab Edge Plans
Slab Edge Plan - Level 2 -
East & West 3D View

Project
Hines TRIDEL
AQUAVISTA
Block 3 - R3 & R4
263 Queens Quay East
Toronto, ON
Scale:

A9-23