




Key Plan - Level 3

General Slab Edge Notes

General Slab Edge Legend

Slab Edge Plan - Level 3 - Suite Balconies - Part 1

Third Floor Plan - Suite Balconies - Part 1

Slab Edge Plan - Level 3 - Suite Balconies (Part 1)

General Slab Edge Legend

On the Scale of the Drawing

All Drawings, Specifications and Related Documents Are The Copyright Of

Replication Of Drawings, Specifications and Related Documents

In Part Or Whole Is Forbidden Without The Written Permission

This Drawing Is Not To Be Used For Construction Unless Signed By The Architect

Date

KIRKOR ARCHITECTS + PLANNERS

20 Martin Road Avenue, Toronto, Ontario, M3J 2K6

Tel: 416-593-1255, Fax: 416-593-1256, www.kirkorarchitects.com

No. Revision Date

PROGRESS SET

July 11, 2016

No. Issued For Date

AQUAVISTA

AT BAYSIDE TORONTO

Drawing Title

Slab Edge Plans

Slab Edge Plan - Level 3 - Suite Balconies - Part 1

Project

Hines TRIDEL

AQUAVISTA

Block 3 - R3 & R4

263 Queens Quay East

Toronto, ON

Scale

As indicated

Drawn by

M.N.

Checked by

C.A.

Project No.

13148

Date

July 11, 2016

Drawing No.

A9-25