



 

FOR CONTINUATION SEE SHEET A9-25

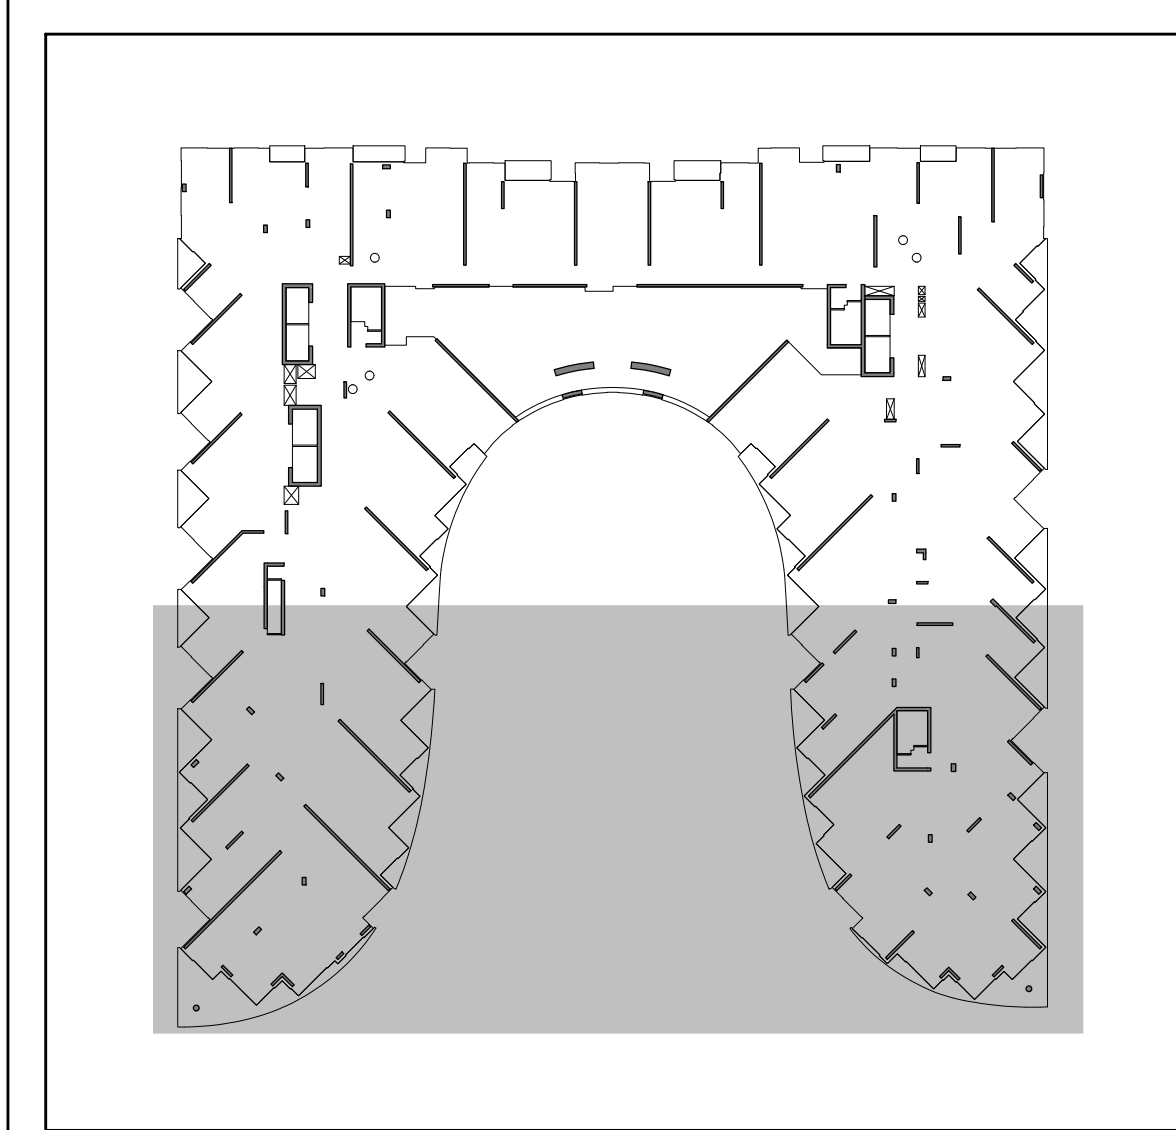

Key Plan - Level 3 3 A9-26

- GENERAL SLAB-EDGE NOTES**
1. ASSUME TOP OF FLOOR SLAB ELEVATION AS 410.00.
  2. FOR FLOOR SLAB ELEVATION SEE BUILDING SECTION DRAWINGS.
  3. ALL STRUCTURE COLUMNS AND BEAM WALLS ARE LOCATED BY WITH GRADING. VALUES NOTED OTHERWISE.
  4. REFER TO STRUCTURAL DRAWINGS FOR FURTHER COLUMN, WALL, AND BEAM SIZE AND DIMENSIONS.
  5. FOR ELEVATION SHAFT SIZE AND OPENINGS REFER TO SHOP DRAWINGS FOR DETAILS.
  6. CONTRACTORS TO CONFIRM STAIR LOCATION WITH PRECAST STAIR MANUFACTURER. FOR STAIR BEAM LANDING REFER TO STAIR SECTION ON A-1 SERIES DRAWINGS.
  7. CONTRACTORS TO CONFIRM STAIR LOCATION WITH STAIRS OF MANUFACTURE. FOR STAIR BEAM LANDING REFER TO STAIR SECTION ON A-1 SERIES DRAWINGS.
  8. REFER TO LANDSCAPE DRAWINGS FOR PLANTER WALLS AND GENERAL DETAILS AND DIMENSIONS.
  9. REFER TO MECHANICAL AND ELECTRICAL DRAWINGS FOR MECHANICAL SHAFT OPENING SIZES IN WALLS. 
  10. REFER TO MECHANICAL AND ELECTRICAL DRAWINGS FOR MECHANICAL SHAFT OPENING SIZES IN WALLS. REFER TO MECHANICAL AND ELECTRICAL DRAWINGS FOR MECHANICAL SHAFT OPENING SIZES IN WALLS.
  11. DIMENSIONS FOR CRANE TOWER LOCATIONS AND CRANE TOWER SLAB OPENING ARE ONLY PROPOSED AND ARE TO BE COORDINATED WITH CRANE AND CRANE TOWER SHOP DRAWINGS AND STRUCTURAL CONSULTANT.

General Slab Edge Notes 2 A9-26

- GENERAL SLAB-EDGE LEGEND:**
- DARK HATCH INDICATES CONCRETE
  - LIGHT HATCH INDICATES STRUCTURAL CURBS, LOW WALLS, OR PARAPETS
  - LOFTER HATCH INDICATES STRUCTURAL TRANSFER SLABS, BALCONY'S OR TERRACES
  - HATCHED AREA INDICATES SECONDARY CONCRETE POUR
  - HATCHED AREA INDICATES EXISTING FINISHED LANDSCAPE GRADING
  - EXISTING FINISHED LANDSCAPE GRADING
  - TOP OF CONCRETE SLAB - HIGH POINT
  - TOP OF CONCRETE SLAB - LOW POINT
  - TOP OF CONCRETE BEAM
  - TOP OF CONCRETE CURB
  - TOP OF CONCRETE FOUNDATION WALL
  - TOP OF FOOTING
  - TOP OF CONCRETE LAUNCH
  - TOP OF CONCRETE RAMP
  - TOP OF SECONDARY POUR
  - TOP OF CONCRETE LODGE
  - TOP OF CONCRETE SLAB DEPRESSION
  - TOP OF CONCRETE UPLIFT BEAM
  - TOP OF CONCRETE WALL
  - TOP OF CONCRETE FLOATING SLAB
  - TOP OF CONCRETE FLOATING CURB
  - TOP OF CONCRETE PARAPET
  - TOP OF CONCRETE TOPPING
  - TOP OF CONCRETE TOPPING - HIGH POINT
  - TOP OF CONCRETE TOPPING - LOW POINT
  - TOP OF CONCRETE LANDSCAPE CURB (ALSO REFER TO LANDSCAPE DRAWINGS)
  - TOP OF CONCRETE LANDSCAPE WALL (ALSO REFER TO LANDSCAPE DRAWINGS)
  - UNDERLIE OF CONCRETE BEAM
  - TOP OF STRUCTURAL STEEL
  - TOP OF CONCRETE MUD SLAB

Slab Edge Plan - Level 3 - Suite Balconies (Part 2) 4 A9-26

General Slab Edge Legend 1 A9-26

Contractor Must Check And Verify All Dimensions On The Job.  
Do Not Scale The Drawing.  
All Drawings, Specifications And Related Documents Are The Copyright Of  
The Architect And Not Be Relayed Upon.  
Replication Of Drawings, Specifications And Related Documents  
In Part Or Whole Is Forbidden Without The Architect's Written Permission.  
This Drawing Is Not To Be Used For Construction Unless Signed By The Architect.  
Date:

**KIRKOR ARCHITECTS + PLANNERS**  
20 Martin Ross Avenue, Toronto, Ontario, M3J 2K8  
Tel: 416-593-5500, Fax: 416-593-1255, www.kirkorarchitects.com

No.: Revision Date:

**PROGRESS SET**  
July 11, 2016

No. Issued For Date:

**AQUAVISTA**  
AT BAYSIDE TORONTO

Drawing Title  
Slab Edge Plans  
Slab Edge Plan - Level 3 -  
Third Floor Plan - Suite  
Balconies - Part 2

Project  
**Hines TRIDEL**  
**AQUAVISTA**  
Block 3 - R3 & R4  
263 Queens Quay East  
Toronto, ON

As indicated  
M.N.  
Checked by  
C.A.  
Prepared No.  
13148  
Date  
July 11, 2016  
Drawing No.  
A9-26