



 

FOR CONTINUATION SEE SHEET A9-33

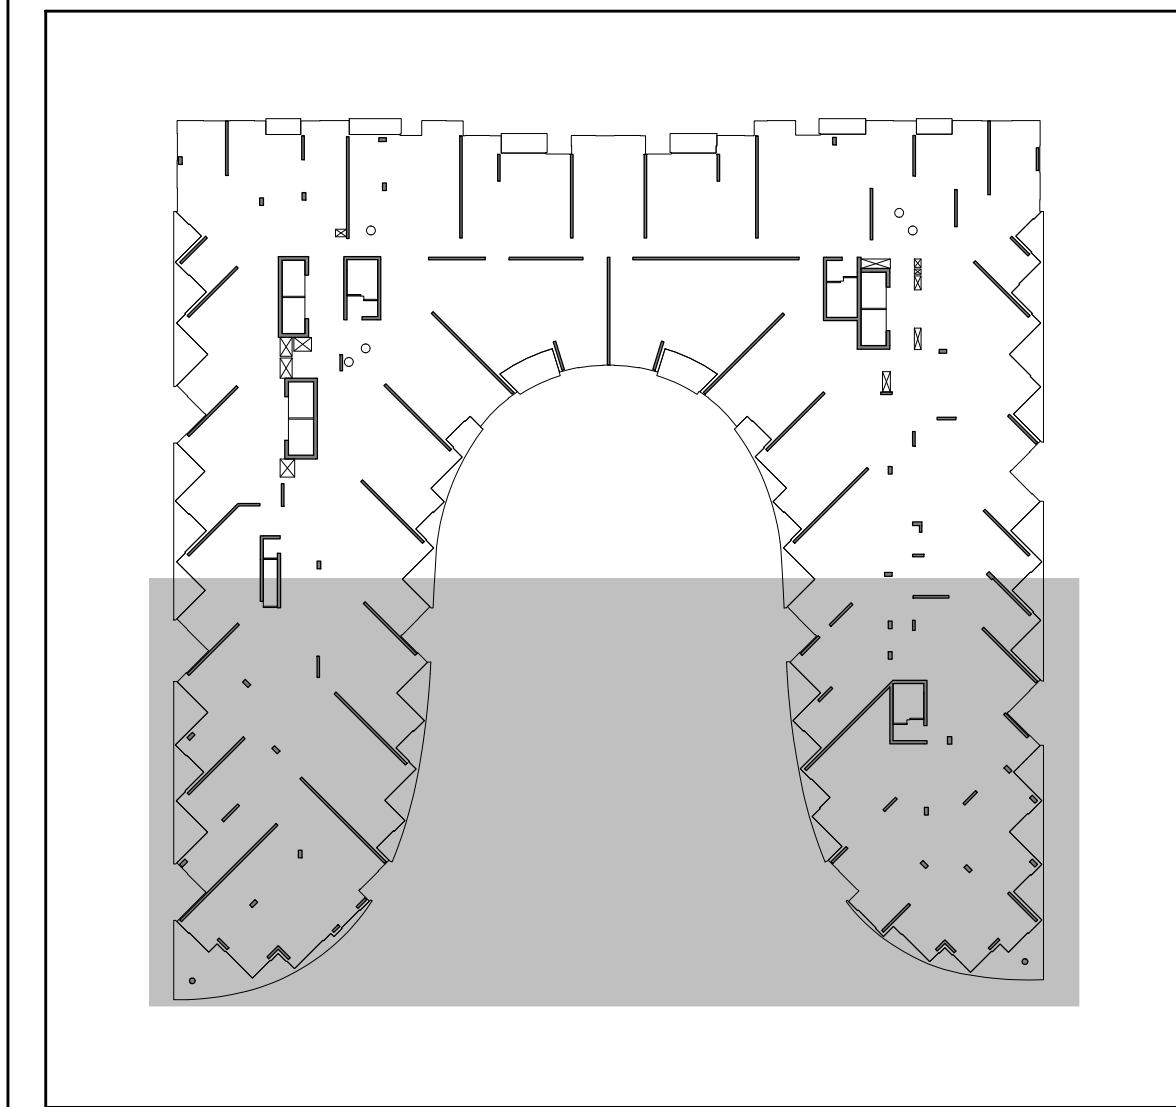

Key Plan - Level 5 3 A9-34

- GENERAL SLAB-EDGE NOTES**
1. ASSUME TOP OF FLOOR SLAB ELEVATION AS 41.000.
 2. FOR FLOOR SLAB ELEVATION SEE BUILDING SECTION DRAWINGS.
 3. ALL STRUCTURE COLUMNS AND BEAM WALLS ARE LOCATED BY WITH GRADING, UNLESS NOTED OTHERWISE.
 4. REFER TO STRUCTURAL DRAWINGS FOR FURTHER COLUMN, WALL, AND BEAM SIZE AND DIMENSIONS.
 5. FOR ELEVATION SHAFT SIZE AND OPENINGS REFER TO SHIP DRAWINGS.
 6. CONTRACTORS TO CONFIRM STAIR LOCATION WITH PRECAST STAIR MANUFACTURER. FOR STAIR RISE AND LANDING REFER TO STAIR SECTION ON A1 - SERIES DRAWINGS.
 7. CONTRACTORS TO CONFIRM STAIR LOCATION WITH LATEST OF MANUFACTURER. FOR STAIR RISE AND LANDING REFER TO STAIR SECTION ON A1 - SERIES DRAWINGS.
 8. REFER TO LANDSCAPE DRAWINGS FOR PLANTER WALLS AND GENERAL DETAILS AND DIMENSIONS.
 9. REFER TO MECHANICAL AND ELECTRICAL DRAWINGS FOR HORIZONTAL SHAFT OPENING SIZES IN WALLS. HORIZONTAL SHAFT OPENING SIZES IN WALLS SHALL BE AS SHOWN ON MECHANICAL AND ELECTRICAL DRAWINGS.
 10. REFER TO MECHANICAL AND ELECTRICAL DRAWINGS FOR HORIZONTAL SHAFT OPENING SIZES IN WALLS. HORIZONTAL SHAFT OPENING SIZES IN WALLS SHALL BE AS SHOWN ON MECHANICAL AND ELECTRICAL DRAWINGS.
 11. DIMENSIONS FOR CRANE TOWER LOCATIONS AND CRANE TOWER SLAB OPENING ARE ONLY PROPOSED AND ARE TO BE COORDINATED WITH CRANE PAD CRANE TOWER SHOP DRAWINGS AND STRUCTURAL CONSULTANT.

- GENERAL SLAB-EDGE LEGEND**
- DARK HATCH INDICATES CONCRETE
 - LIGHT HATCH INDICATES STRUCTURAL CURBS, COLUMNS OR PARAPETS
 - LIGHTER HATCH INDICATES STRUCTURAL TRANSFER SLABS, BALCONY'S OR TERRACES
 - HATCHED AREA INDICATES SECONDARY CONCRETE POUR
 - HATCHED AREA INDICATES SECONDARY CONCRETE TOPPING
 - HATCHED AREA INDICATES SECONDARY CONCRETE POUR
 - HATCHED AREA INDICATES SECONDARY CONCRETE TOPPING
 - EXISTING FINISHED LANDSCAPE GRADING
 - REFER TO LANDSCAPE DRAWINGS
 - 101.0 H.P. TOP OF CONCRETE SLAB - HIGH POINT
 - 100.0 H.P. TOP OF CONCRETE SLAB - LOW POINT
 - 100.0 H.P. TOP OF CONCRETE BEAM
 - 100.0 H.P. TOP OF CONCRETE CURB
 - 100.0 H.P. TOP OF CONCRETE FOUNDATION WALL
 - 100.0 H.P. TOP OF FOOTING
 - 100.0 H.P. TOP OF CONCRETE BALCONY
 - 100.0 H.P. TOP OF CONCRETE SLAB
 - 100.0 H.P. TOP OF SECONDARY POUR
 - 100.0 H.P. TOP OF CONCRETE LOOSE
 - 100.0 H.P. TOP OF CONCRETE SLAB DEPRESSION
 - 100.0 H.P. TOP OF CONCRETE UPLIFT BEAM
 - 100.0 H.P. TOP OF CONCRETE WALL
 - 100.0 H.P. TOP OF CONCRETE FLOORING SLAB
 - 100.0 H.P. TOP OF CONCRETE FLOORING CURB
 - 100.0 H.P. TOP OF CONCRETE PARAPET
 - 100.0 H.P. TOP OF CONCRETE TOPPING
 - 100.0 H.P. TOP OF CONCRETE TOPPING - HIGH POINT
 - 100.0 H.P. TOP OF CONCRETE TOPPING - LOW POINT
 - 100.0 H.P. TOP OF CONCRETE LANDSCAPE CURB (ALSO REFER TO LANDSCAPE DRAWINGS)
 - 100.0 H.P. TOP OF CONCRETE LANDSCAPE WALL (ALSO REFER TO LANDSCAPE DRAWINGS)
 - 100.0 H.P. UNDERSIDE OF CONCRETE BEAM
 - 100.0 H.P. TOP OF STRUCTURAL STEEL
 - 100.0 H.P. TOP OF CONCRETE MUD SLAB

- GENERAL SLAB-EDGE LEGEND**
- DARK HATCH INDICATES CONCRETE
 - LIGHT HATCH INDICATES STRUCTURAL CURBS, COLUMNS OR PARAPETS
 - LIGHTER HATCH INDICATES STRUCTURAL TRANSFER SLABS, BALCONY'S OR TERRACES
 - HATCHED AREA INDICATES SECONDARY CONCRETE POUR
 - HATCHED AREA INDICATES SECONDARY CONCRETE TOPPING
 - EXISTING FINISHED LANDSCAPE GRADING
 - REFER TO LANDSCAPE DRAWINGS
 - 101.0 H.P. TOP OF CONCRETE SLAB - HIGH POINT
 - 100.0 H.P. TOP OF CONCRETE SLAB - LOW POINT
 - 100.0 H.P. TOP OF CONCRETE BEAM
 - 100.0 H.P. TOP OF CONCRETE CURB
 - 100.0 H.P. TOP OF CONCRETE FOUNDATION WALL
 - 100.0 H.P. TOP OF FOOTING
 - 100.0 H.P. TOP OF CONCRETE BALCONY
 - 100.0 H.P. TOP OF CONCRETE SLAB
 - 100.0 H.P. TOP OF SECONDARY POUR
 - 100.0 H.P. TOP OF CONCRETE LOOSE
 - 100.0 H.P. TOP OF CONCRETE SLAB DEPRESSION
 - 100.0 H.P. TOP OF CONCRETE UPLIFT BEAM
 - 100.0 H.P. TOP OF CONCRETE WALL
 - 100.0 H.P. TOP OF CONCRETE FLOORING SLAB
 - 100.0 H.P. TOP OF CONCRETE FLOORING CURB
 - 100.0 H.P. TOP OF CONCRETE PARAPET
 - 100.0 H.P. TOP OF CONCRETE TOPPING
 - 100.0 H.P. TOP OF CONCRETE TOPPING - HIGH POINT
 - 100.0 H.P. TOP OF CONCRETE TOPPING - LOW POINT
 - 100.0 H.P. TOP OF CONCRETE LANDSCAPE CURB (ALSO REFER TO LANDSCAPE DRAWINGS)
 - 100.0 H.P. TOP OF CONCRETE LANDSCAPE WALL (ALSO REFER TO LANDSCAPE DRAWINGS)
 - 100.0 H.P. UNDERSIDE OF CONCRETE BEAM
 - 100.0 H.P. TOP OF STRUCTURAL STEEL
 - 100.0 H.P. TOP OF CONCRETE MUD SLAB

- GENERAL SLAB-EDGE LEGEND**
- DARK HATCH INDICATES CONCRETE
 - LIGHT HATCH INDICATES STRUCTURAL CURBS, COLUMNS OR PARAPETS
 - LIGHTER HATCH INDICATES STRUCTURAL TRANSFER SLABS, BALCONY'S OR TERRACES
 - HATCHED AREA INDICATES SECONDARY CONCRETE POUR
 - HATCHED AREA INDICATES SECONDARY CONCRETE TOPPING
 - EXISTING FINISHED LANDSCAPE GRADING
 - REFER TO LANDSCAPE DRAWINGS
 - 101.0 H.P. TOP OF CONCRETE SLAB - HIGH POINT
 - 100.0 H.P. TOP OF CONCRETE SLAB - LOW POINT
 - 100.0 H.P. TOP OF CONCRETE BEAM
 - 100.0 H.P. TOP OF CONCRETE CURB
 - 100.0 H.P. TOP OF CONCRETE FOUNDATION WALL
 - 100.0 H.P. TOP OF FOOTING
 - 100.0 H.P. TOP OF CONCRETE BALCONY
 - 100.0 H.P. TOP OF CONCRETE SLAB
 - 100.0 H.P. TOP OF SECONDARY POUR
 - 100.0 H.P. TOP OF CONCRETE LOOSE
 - 100.0 H.P. TOP OF CONCRETE SLAB DEPRESSION
 - 100.0 H.P. TOP OF CONCRETE UPLIFT BEAM
 - 100.0 H.P. TOP OF CONCRETE WALL
 - 100.0 H.P. TOP OF CONCRETE FLOORING SLAB
 - 100.0 H.P. TOP OF CONCRETE FLOORING CURB
 - 100.0 H.P. TOP OF CONCRETE PARAPET
 - 100.0 H.P. TOP OF CONCRETE TOPPING
 - 100.0 H.P. TOP OF CONCRETE TOPPING - HIGH POINT
 - 100.0 H.P. TOP OF CONCRETE TOPPING - LOW POINT
 - 100.0 H.P. TOP OF CONCRETE LANDSCAPE CURB (ALSO REFER TO LANDSCAPE DRAWINGS)
 - 100.0 H.P. TOP OF CONCRETE LANDSCAPE WALL (ALSO REFER TO LANDSCAPE DRAWINGS)
 - 100.0 H.P. UNDERSIDE OF CONCRETE BEAM
 - 100.0 H.P. TOP OF STRUCTURAL STEEL
 - 100.0 H.P. TOP OF CONCRETE MUD SLAB

General Slab Edge Notes 2 A9-34

Slab Edge Plan - Level 5 - Suite Balconies (Part 2) 4 A9-34

Scale: 1 : 50

Consultant Must Check And Verify All Dimensions On This Job.
Do Not Scale The Drawings.
All Drawings, Specifications And Related Documents Are The Copyright Of
The Architect And Shall Be Returned Upon Request.
Reproduction Of Drawings, Specifications And Related Documents
In Part Or Whole Is Forbidden Without The Architect's Written Permission.
This Drawing Is Not To Be Used For Construction Unless Signed By The Architect.
Date:



KIRKOR ARCHITECTS + PLANNERS
20 Martin Ross Avenue, Toronto, Ontario, M3J 2K8
Tel: (416) 593-5500, Fax: (416) 593-1255, www.kirkorarchitects.com

No.: Revision Date:

PROGRESS SET
July 11, 2016

No. Issued For Date

AQUAVISTA
AT BAYSIDE TORONTO

Drawing Title
Slab Edge Plans
Slab Edge Plan - Level 5 -
Fifth Floor Plan - Suite
Balconies - Part 2

Project
Hines TRIDEL
AQUAVISTA
Block 3 - R3 & R4
263 Queens Quay East
Toronto, ON

As indicated
M.N.
Checked by
C.A.
Prepared No.
13148
Date
July 11, 2016
Drawing No.
A9-34