



 

FOR CONTINUATION SEE SHEET A9-41

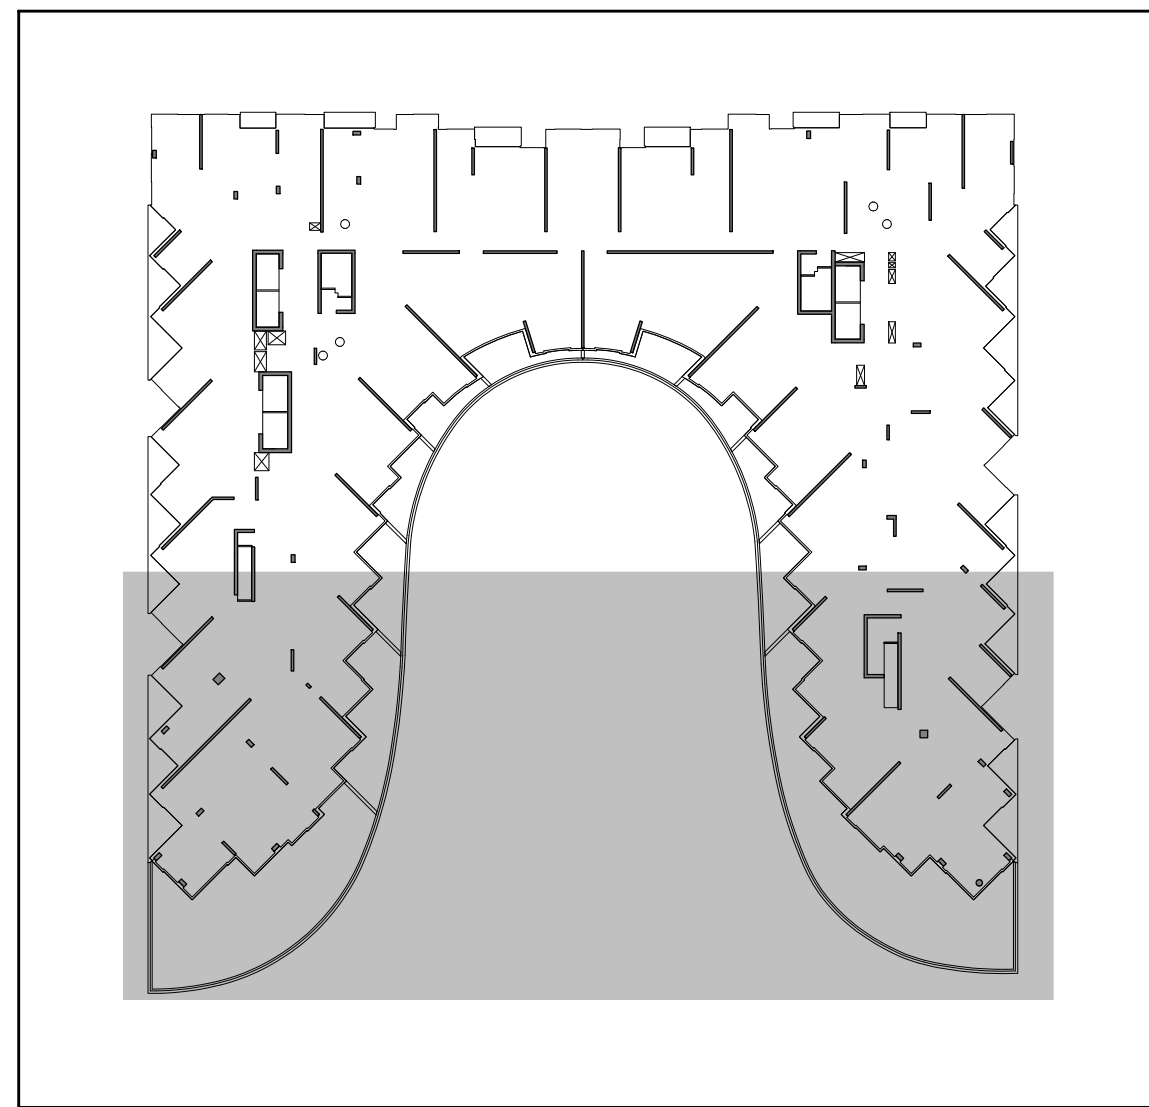

Key Plan - Level 7 3  
A9-42

- GENERAL SLAB-EDGE NOTES**
1. ASSUME TOP OF FLOOR SLAB ELEVATION AS 40.000.  
FOR FLOOR SLAB ELEVATION SEE BSECTION DRAWINGS.
  2. ALL STRUCTURE COLUMNS AND BEAM WALLS ARE  
LOCATED BY WITH GRADING, UNLESS NOTED OTHERWISE.
  3. REFER TO STRUCTURAL DRAWINGS FOR FURTHER  
COLUMN, WALL, AND BEAM TIE AND DIMENSIONS.
  4. FOR ELEVATOR SHAFT SIZE AND OPENINGS REFER TO  
MECHANICAL DRAWINGS.
  5. CONTRACTORS TO CONFIRM STAIR LOCATION WITH  
LATEST OF MANUFACTURER'S, FOR STAIRS.
  6. REFER TO MECHANICAL DRAWINGS FOR PLANTER WALLS  
AND GENERAL DETAILS AND DIMENSIONS.
  7. REFER TO MECHANICAL AND ELECTRICAL DRAWINGS FOR  
HORIZONTAL SHAFT OPENING SIZES IN WALLS.  
HORIZONTAL SHAFT OPENING SIZES IN WALLS  
LOCATED AND FAR ROUGH OPENING SIZES  
AND GENERAL DETAILS.
  8. REFER TO MECHANICAL DRAWINGS FOR SURVEYED LOCATIONS.  
OPENING AND COORDINATES OF PROPERTY LINE WHICH  
ARE TO BE CONFIRMED BY THE SURVEYOR ON SITE.
  9. REFER TO MECHANICAL DRAWINGS FOR PLANTER WALLS  
AND GENERAL DETAILS AND DIMENSIONS.
  10. REFER TO MECHANICAL DRAWINGS FOR PLANTER WALLS  
AND GENERAL DETAILS AND DIMENSIONS.
  11. DIMENSIONS FOR CRANE TOWER LOCATIONS AND CRANE TOWER  
SLAB OPENING ARE ONLY PROPOSED AND ARE TO BE COORDINATED  
WITH CRANE PAD CRANE TOWER SHOP DRAWINGS AND STRUCTURAL  
CONSULTANT.

- GENERAL SLAB-EDGE LEGEND**
- 1. DASH HATCH INDICATES CONCRETE  
WALL OR COLUMN.
  - 2. LIGHT HATCH INDICATES STRUCTURAL  
COLUMNS, WALLS, OR BEAMS.
  - 3. LIGHTER HATCH INDICATES STRUCTURAL  
TRANSFER SLABS, BALCONIES, OR TERRACES.
  - 4. HATCHED AREA INDICATES  
SECONDARY CONCRETE POUR.
  - 5. HATCHED AREA INDICATES  
EXISTING FINISHED LANDSCAPE GRADING.  
REFER TO LANDSCAPE DRAWINGS.
  - 6. 100.000 TOP OF CONCRETE SLAB - HIGH POINT
  - 7. 100.000 TOP OF CONCRETE SLAB - LOW POINT
  - 8. 100.000 TOP OF CONCRETE BEAM
  - 9. 100.000 TOP OF CONCRETE CURB
  - 10. 100.000 TOP OF CONCRETE FOUNDATION WALL
  - 11. 100.000 TOP OF FOOTING
  - 12. 100.000 TOP OF CONCRETE BALCONY
  - 13. 100.000 TOP OF CONCRETE SLAB
  - 14. 100.000 TOP OF SECONDARY POUR
  - 15. 100.000 TOP OF CONCRETE LOBBY
  - 16. 100.000 TOP OF CONCRETE SLAB DEPRESSION
  - 17. 100.000 TOP OF CONCRETE LIFTUP BEAM
  - 18. 100.000 TOP OF CONCRETE WALL
  - 19. 100.000 TOP OF CONCRETE FLOORING SLAB
  - 20. 100.000 TOP OF CONCRETE FLOORING CURB
  - 21. 100.000 TOP OF CONCRETE PARAPET
  - 22. 100.000 TOP OF CONCRETE TOPPING
  - 23. 100.000 TOP OF CONCRETE TOPPING - HIGH POINT
  - 24. 100.000 TOP OF CONCRETE TOPPING - LOW POINT
  - 25. 100.000 TOP OF CONCRETE LANDSCAPE CURB  
(ALSO REFER TO LANDSCAPE DRAWINGS)
  - 26. 100.000 TOP OF CONCRETE LANDSCAPE WALL  
(ALSO REFER TO LANDSCAPE DRAWINGS)
  - 27. 100.000 UNDERSIDE OF CONCRETE BEAM
  - 28. 100.000 TOP OF STRUCTURAL STEEL
  - 29. 100.000 TOP OF CONCRETE MUD SLAB

Slab Edge Plan - Level 7 - Suite Balconies & Terraces (Part 2) 4  
Scale: 1 : 50 A9-42

General Slab Edge Legend 1  
A9-42

Do Not Scale The Drawing  
All Drawings, Specifications And Related Documents Are The Copyright Of  
The Architect And Shall Be Returned Upon Request  
Reproduction Of Drawings, Specifications And Related Documents  
In Part Or Whole Is Forbidden Without The Architect's Written Permission.  
This Drawing Is Not To Be Used For Construction Unless Signed By The Architect.  
Date

**KIRKOR ARCHITECTS + PLANNERS**  
20 Martin Ross Avenue, Toronto, Ontario, M3J 2K6  
Tel: 416-593-5500 Fax: 416-593-1255, www.kirkorarchitects.com

No.: Revision Date

**PROGRESS SET**  
July 11, 2016

No. Issued For Date

**AQUAVISTA**  
AT BAYSIDE TORONTO

Drawing Title  
Slab Edge Plans  
Slab Edge Plan - Level 7 -  
Seventh Floor Plan - Suite  
Balconies & Terraces -  
Part 2

Project  
**Hines TRIDEL**  
**AQUAVISTA**  
Block 3 - R3 & R4  
263 Queens Quay East  
Toronto, ON

As Indicated  
M.N. Drawn by  
C.A. Checked by  
13148 Prepped by  
July 11, 2016 Date  
Drawing No.

**A9-42**