



 

FOR CONTINUATION SEE SHEET A9-49

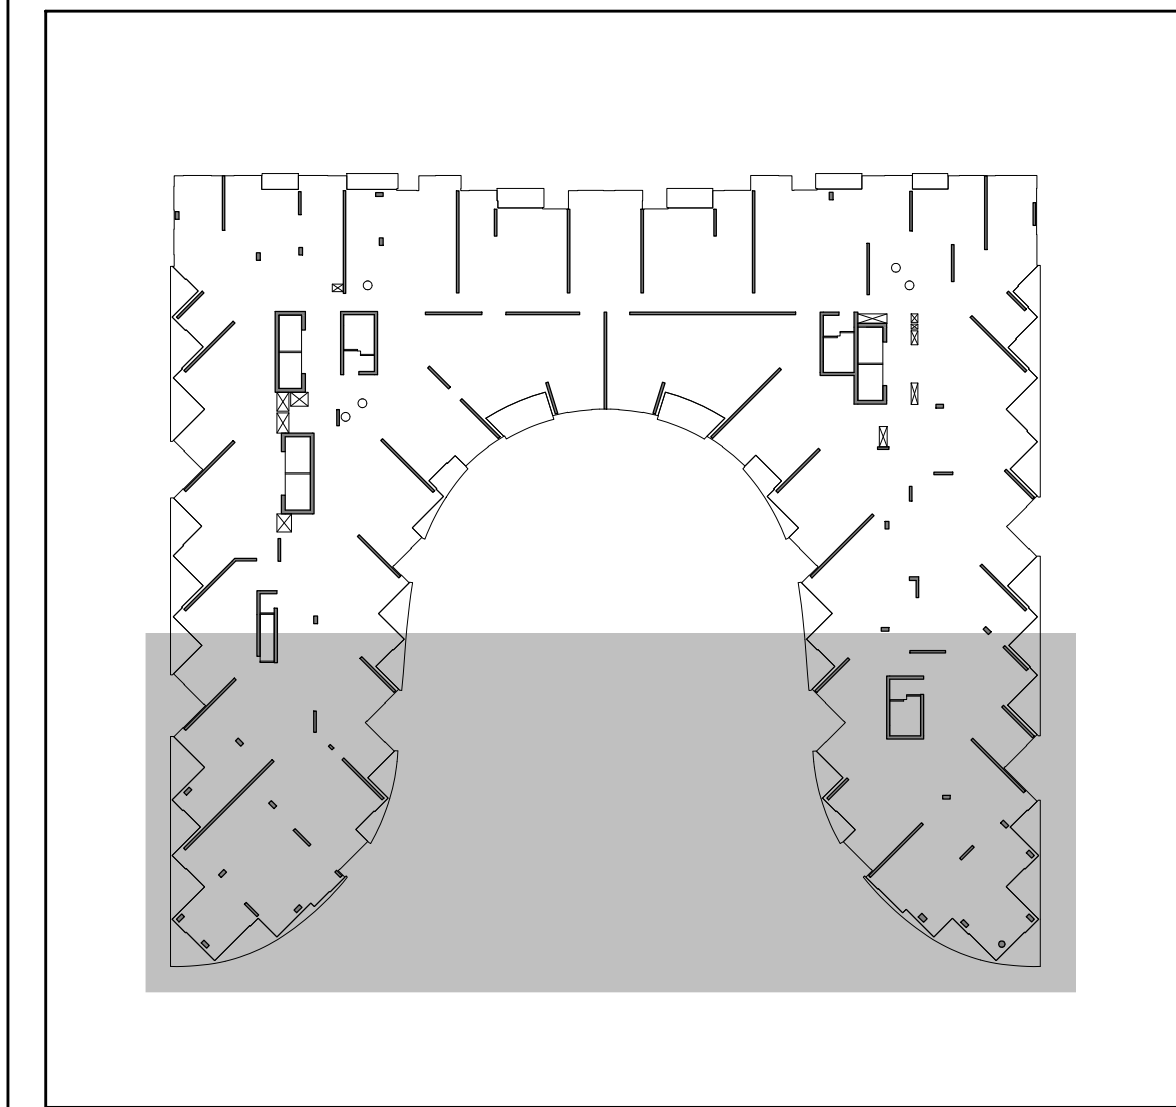

Key Plan - Level 9 3 A9-50

- #### GENERAL SLAB-EDGE NOTES
1. ASSUME TOP OF FLOOR SLAB ELEVATION AS 410.00.
  2. FOR FLOOR SLAB ELEVATION SEE BUILDING SECTION DRAWINGS.
  3. ALL STRUCTURE COLUMNS AND SHEAR WALLS ARE LOCATED BY WITH GRADING, UNLESS NOTED OTHERWISE.
  4. REFER TO STRUCTURAL DRAWINGS FOR FURTHER COLUMN, WALL, AND BEAM SIZE AND DIMENSIONS.
  5. FOR ELEVATOR SHAFT SIZE AND OPENINGS REFER TO SHOP DRAWINGS FOR DETAILS.
  6. CONTRACTORS TO CONFIRM STAIR LOCATION WITH PRECAST STAIR MANUFACTURER. FOR BEAM MEASUREMENTS REFER TO STAIR SECTION ON A4 - SERIES DRAWINGS.
  7. CONTRACTORS TO CONFIRM STAIR LOCATION WITH STAIRS OF THE MANUFACTURER. FOR TOWERS REFER TO TOWER DRAWINGS FOR DETAILS.
  8. REFER TO LANDSCAPE DRAWINGS FOR PLANTER WALLS AND GENERAL DETAILS AND DIMENSIONS.
  9. REFER TO MECHANICAL AND ELECTRICAL DRAWINGS FOR MECHANICAL SHAFT OPENING SIZES IN WALLS, VERTICAL SHAFT OPENING SIZES IN WALLS, LOUVER AND AIR ROUGH OPENING SIZES AND OTHER DETAILS.
  10. REFER TO MECHANICAL DRAWINGS FOR SURVEY LOCATIONS. CONTRACTORS TO CONFIRM COORDINATES OF PROPERTY LINES WHICH ARE TO BE CONFIRMED BY THE SURVEYOR ON SITE.
  11. REFER TO GEOTECHNICAL/GEOSTRUCTURAL ENGINEERING DRAWINGS FOR FOUNDATION, RETENTION AND TEMPORARY SHORING FOR CONSTRUCTION.

General Slab Edge Notes 2 A9-50

- #### GENERAL SLAB-EDGE LEGEND
- DARK HATCH INDICATES CONCRETE
  - WALL OR COLUMN
  - LIGHT HATCH INDICATES STRUCTURAL CURBS, CORNERS, OR PARAPETS
  - LOUVER HATCH INDICATES STRUCTURAL TRANSFER SLABS, BALCONIES, OR TERRACES
  - HATCHED AREA INDICATES SECONDARY CONCRETE TOPPING
  - HATCHED AREA INDICATES SECONDARY CONCRETE POUR
  - HATCHED AREA INDICATES EXISTING FINISHED LANDSCAPE GRADING
  - REFER TO LANDSCAPE DRAWINGS
  - 101.0 H.P. TOP OF CONCRETE SLAB - HIGH POINT
  - 100.0 H.P. TOP OF CONCRETE SLAB - LOW POINT
  - 100.0 H.P. TOP OF CONCRETE BEAM
  - 100.0 H.P. TOP OF CONCRETE CURB
  - 100.0 H.P. TOP OF CONCRETE FOUNDATION WALL
  - 100.0 H.P. TOP OF FOOTING
  - 100.0 H.P. TOP OF CONCRETE BALCONY
  - 100.0 H.P. TOP OF CONCRETE SLAB
  - 100.0 H.P. TOP OF SECONDARY POUR
  - 100.0 H.P. TOP OF CONCRETE LOOSE
  - 100.0 H.P. TOP OF CONCRETE SLAB DEPRESSION
  - 100.0 H.P. TOP OF CONCRETE UPTURN BEAM
  - 100.0 H.P. TOP OF CONCRETE WALL
  - 100.0 H.P. TOP OF CONCRETE FLOATING SLAB
  - 100.0 H.P. TOP OF CONCRETE FLOATING CURB
  - 100.0 H.P. TOP OF CONCRETE PARAPET
  - 100.0 H.P. TOP OF CONCRETE TOPPING
  - 100.0 H.P. TOP OF CONCRETE TOPPING - HIGH POINT
  - 100.0 H.P. TOP OF CONCRETE TOPPING - LOW POINT
  - 100.0 H.P. TOP OF CONCRETE LANDSCAPE CURB (ALSO REFER TO LANDSCAPE DRAWINGS)
  - 100.0 H.P. TOP OF CONCRETE LANDSCAPE WALL (ALSO REFER TO LANDSCAPE DRAWINGS)
  - 100.0 H.P. UNDERLIE OF CONCRETE BEAM
  - 100.0 H.P. TOP OF STRUCTURAL STEEL
  - 100.0 H.P. TOP OF CONCRETE MUD SLAB

General Slab Edge Legend 1 A9-50

Slab Edge Plan - Level 9 - Suite Balconies (Part 2) 4 A9-50

Scale: 1 : 50

Contractor Must Check And Verify All Dimensions On The Job.  
Do Not Scale The Drawing.  
All Drawings, Specifications And Related Documents Are The Copyright Of  
The Architect And Shall Be Returned Upon Request.  
Reproduction Of Drawings, Specifications And Related Documents  
In Part Or Whole Is Forbidden Without The Architect's Written Permission.  
This Drawing Is Not To Be Used For Construction Unless Signed By The Architect.  
Date:



KIRKOR ARCHITECTS + PLANNERS  
20 Martin Ross Avenue, Toronto, Ontario, M3J 2K6  
Tel: 416-593-5500, Fax: 416-593-1255, www.kirkorarchitects.com

No. : Revision Date:

PROGRESS SET  
July 11, 2016

AQUAVISTA  
AT BAYSIDE TORONTO

Slab Edge Plan - Level 9 -  
Ninth Floor Plan - Suite  
Balconies - Part 2

Hines TRIDEL  
AQUAVISTA  
Block 3 - R3 & R4  
263 Queens Quay East  
Toronto, ON

As indicated  
M.N. Checked by  
C.A. Prepped No.  
13148  
Date  
July 11, 2016  
Drawing No.

A9-50