
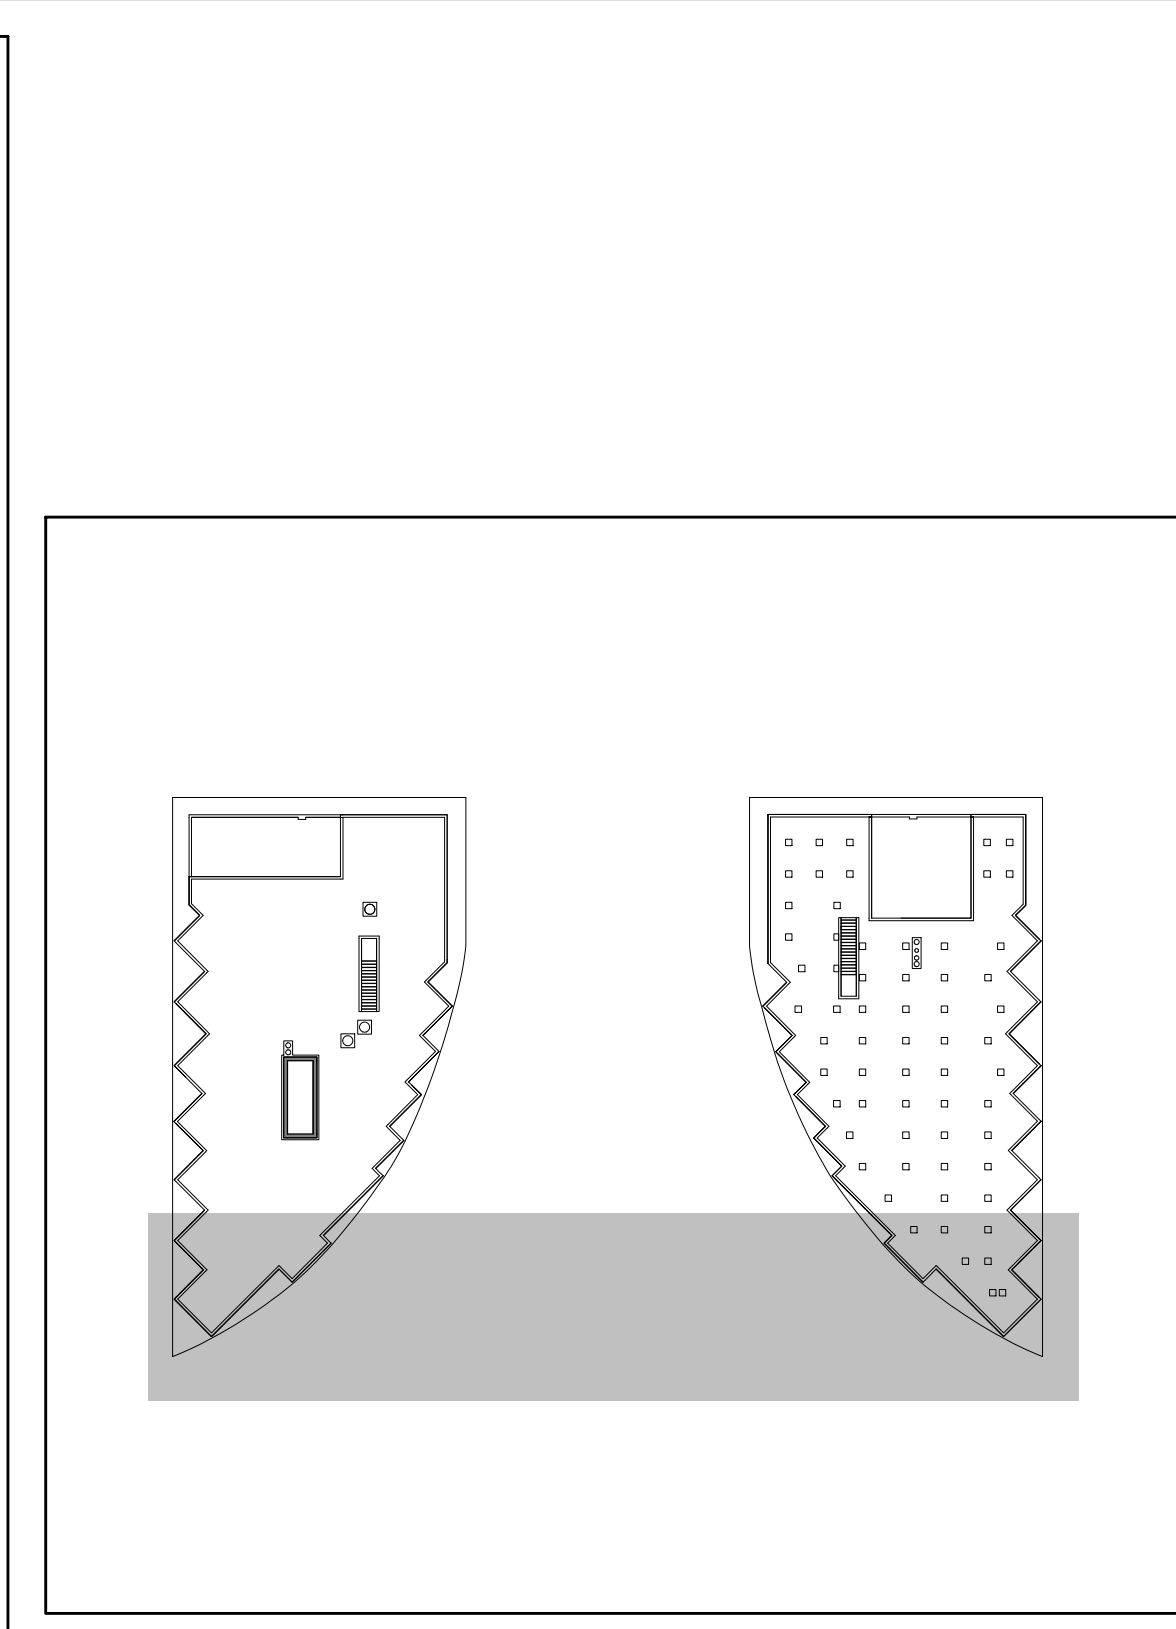


 

- GENERAL SLAB-EDGE NOTES**
- ASSUME TOP OF FLOOR SLAB ELEVATION AS 123.30. FOR FLOOR SLAB ELEVATION SEE BUILDING SECTION DRAWINGS.
 - ALL STRUCTURE COLUMNS AND SHEAR WALLS ARE LOCATED BY WITH GREEN LINE, UNLESS NOTED OTHERWISE.
 - REFER TO STRUCTURAL DRAWINGS FOR FURTHER COLUMN, WALL, AND BEAM DETAILS AND DIMENSIONS.
 - FOR ELEVATOR SHAFT SIZE AND OPENINGS REFER TO PRECAST STAIR MANUFACTURER. FOR ELEVATOR LANDING REFER TO STAIR SECTION ON A4 - SERIES DRAWINGS.
 - CONTRACTORS TO CONFIRM STAIR LOCATION WITH PRECAST STAIR MANUFACTURER. FOR STAIRS, REFER TO STAIR SECTION ON A4 - SERIES DRAWINGS.
 - CONTRACTORS TO CONFIRM STAIR LOCATION WITH PRECAST STAIR MANUFACTURER. FOR STAIRS, REFER TO STAIR SECTION ON A4 - SERIES DRAWINGS.
 - REFER TO LANDSCAPE DRAWINGS FOR PLANTER WALL AND GENERAL DETAILS AND DIMENSIONS.
 - REFER TO MECHANICAL AND ELECTRICAL DRAWINGS FOR HORIZONTAL SHAFT OPENING SIZES IN WALLS. HORIZONTAL SHAFT OPENING SIZES IN WALLS, LOCATE AND FILL ROUGH OPENING SIZES AND ALL OTHER DETAILS.
 - REFER TO MECHANICAL DRAWINGS FOR SURVEYED LOCATIONS, ORIENTATIONS AND COORDINATES OF PROPERTY LINES WHICH ARE TO BE CONFIRMED BY THE SURVEYOR ON SITE.
 - REFER TO SHEDWOOD GEOSTRUCTURAL ENGINEERS DRAWINGS FOR EXCAVATION SHORING AND TEMPORARY SHORING FOR CONSTRUCTION.
 - DIMENSIONS FOR CRANE TOWER LOCATIONS AND CRANE TOWER SLAB OPENING ARE ONLY PROPOSED AND ARE TO BE COORDINATED WITH CRANE PAD / CRANE TOWER DROP DRAWINGS AND STRUCTURAL CONSULTANT.

General Slab Edge Notes 2 A9-71

GENERAL SLAB-EDGE LEGEND:

	DARK HATCH INDICATES CONCRETE WALL OR COLUMN
	LIGHT HATCH INDICATES STRUCTURAL CURBS, LOW WALLS OR PARAPETS
	DOTTED HATCH INDICATES STRUCTURAL TRANSFER SLABS, BALCONY'S OR TERRACES
	HATCHED AREA INDICATES CONCRETE TOPPING
	HATCHED AREA INDICATES SECONDARY CONCRETE POUR
	HATCHED AREA INDICATES FLOATING SLAB
	EXISTING FINISHED LANDSCAPE GRADING. REFER TO LANDSCAPE DRAWINGS
T.O.S.L.P. (123.30)	TOP OF CONCRETE SLAB - HIGH POINT
T.O.S.L.P. (123.30)	TOP OF CONCRETE SLAB - LOW POINT
T.O.C. (124.45)	TOP OF CONCRETE BEAM
T.O.E. (125.50)	TOP OF CONCRETE CURB
T.O.P. (126.60)	TOP OF CONCRETE FOUNDATION WALL
T.O.F. (127.70)	TOP OF FOOTING
T.O.H. (128.80)	TOP OF CONCRETE HALVACH
T.O.S. (129.90)	TOP OF CONCRETE SLAB
T.O.S.P. (130.00)	TOP OF SECONDARY POUR
T.O.L. (131.10)	TOP OF CONCRETE LEDGE
T.O.D. (132.20)	TOP OF CONCRETE SLAB DEPRESSION
T.O.P. (133.30)	TOP OF CONCRETE LIFTUP BEAM
T.O.W. (134.40)	TOP OF CONCRETE WALL
T.O.F. (135.50)	TOP OF CONCRETE FLOATING SLAB
T.O.P. (136.60)	TOP OF CONCRETE FLOATING CURB
T.O.P. (137.70)	TOP OF CONCRETE PARAPET
T.O.T. (138.80)	TOP OF CONCRETE TOPPING - HIGH POINT
T.O.T. (138.80)	TOP OF CONCRETE TOPPING - LOW POINT
T.O.L. (139.90)	TOP OF CONCRETE LANDSCAPE CURB (ALSO REFER TO LANDSCAPE DRAWINGS)
T.O.L. (139.90)	TOP OF CONCRETE LANDSCAPE WALLS (ALSO REFER TO LANDSCAPE DRAWINGS)
T.O.L. (139.90)	UNDERSIDE OF CONCRETE BEAM
T.O.S. (140.00)	TOP OF STRUCTURAL STEEL
T.O.S. (140.00)	TOP OF CONCRETE MUD SLAB

Contractor Must Check And Verify All Dimensions On The Job.

On The Scale The Drawing.

All Drawings, Specifications And Related Documents Are The Copyright Of The Architect And Shall Be Returned Upon Request.

Reproduction Of Drawings, Specifications And Related Documents In Part Or Whole Is Forbidden Without The Architects Written Permission.

This Drawing Is Not To Be Used For Construction Unless Signed By The Architect.

Date:

KIRKOR ARCHITECTS + PLANNERS
20 Martin Ross Avenue, Toronto, Ontario, M3J 2K6
Tel: 646-6500, Fax: 646-6501, www.kirkorarchitects.com

No.:	Revision	Date:
------	----------	-------

PROGRESS SET
July 11, 2016

No.	Issued For	Date
-----	------------	------

AQUAVISTA
AT BAYSIDE TORONTO

Drawing Title
Slab Edge Plans

**Slab Edge Plan - Level 14 -
Fourteenth Floor Plan -
Decorative Balconies -
Part 2**

Project
Hines TRIDEL
AQUAVISTA
Block 3 - R3 & R4
263 Queens Quay East
Toronto, ON

As indicated
M.N.
Checked by
C.A.
Prepared No.
13148
Date
July 11, 2016
Drawing No.
A9-71