
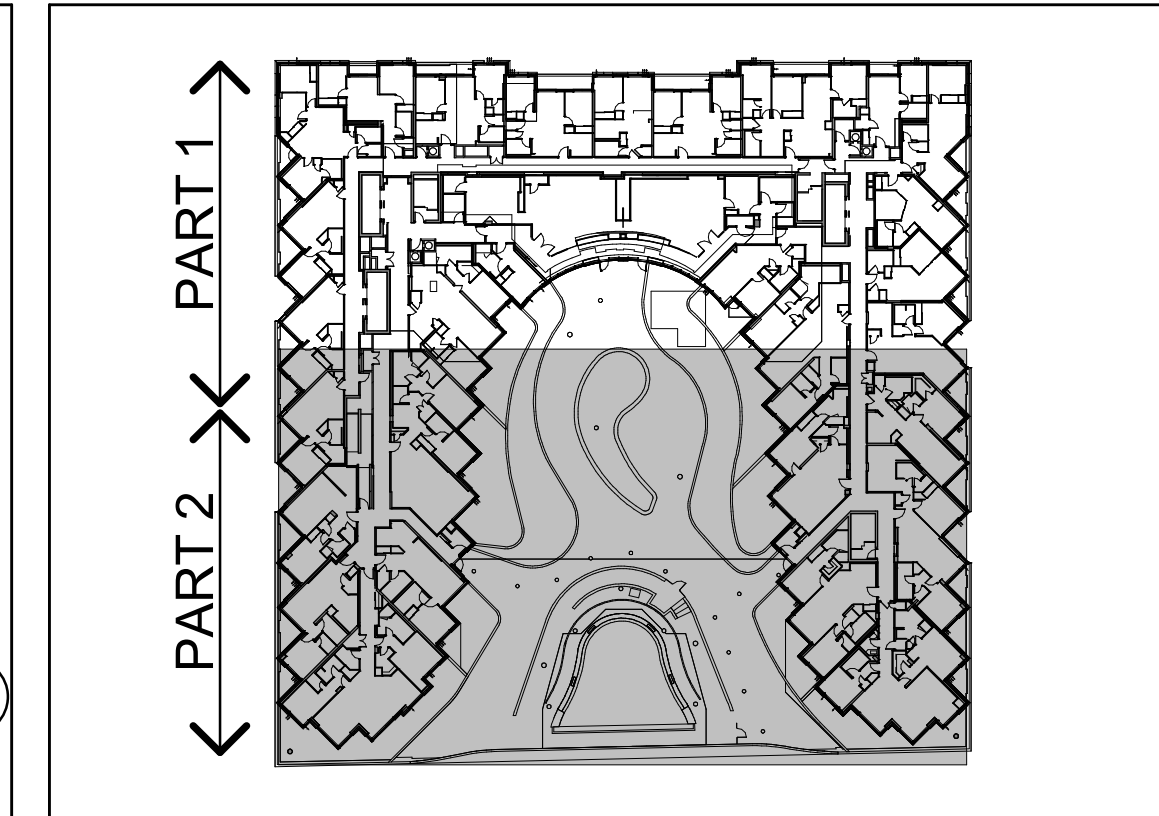


 

Key Plan Level 2 3
A3-07

GENERAL NOTES LEGEND		
1	1.0	1.0
2	2.0	2.0
3	3.0	3.0
100	100.0	100.0

General Notes Legend 2
A3-07

GENERAL TYPICAL FLOOR NOTES		
1	1.0	1.0
2	2.0	2.0
3	3.0	3.0
100	100.0	100.0

General Typical Floor Notes 1
A3-07

On the basis of the drawings, the architect has not been able to check all dimensions on the drawings.

All drawings, specifications and related documents are the property of KIRKOR ARCHITECTS + PLANNERS.

Any drawings or documents not shown on these drawings are the property of KIRKOR ARCHITECTS + PLANNERS.

The drawings are to be used by the contractor and not for any other purpose.

Date: November 4, 2016

KIRKOR ARCHITECTS + PLANNERS

20 Martin Road Avenue, Toronto, Ontario, M3J 2K8

Tel: 416-663-6000 Fax: 416-663-6004 Email: info@kirkorarchitects.com

No. Revision Date

1	Site Instruction #02	Mar 05, 2017
2	Site Instruction #05	May 05, 2017
3	Site Instruction #06	June 10, 2017
4	Site Instruction #12	Sept 10, 2017
5	Site Instruction #14	Sept 20, 2017
6	Site Instruction #16	Nov 01, 2017
7	Site Instruction #18	June 08, 2018

5. Building Permit Reassessment Nov. 1, 2017

6. Construction T. Nov. 1, 2016

7. Tender Oct. 15, 2015

8. Building Permit June 12, 2015

9. Watfront Toronto Review May 1, 2015

No. Issued For Date

AQUAVISTA

AT BAYSIDE TORONTO

Drawing Title

Partial Floor Plan

Level 2 - Second Floor - Partial Plan - Part 2

Project

Hines TRIDEL AQUAVISTA

Block 3 - R3 & R4

263 Queens Quay East

Toronto, ON

As indicated

Drawn by

E.V.

Checked by

C.A.

Project No.

13148

Date

November 4, 2016

Drawn by

A3-07