




Key Plan Level 13

GENERAL NOTES LEGEND

GENERAL TYPICAL FLOOR NOTES

GENERAL CEILING NOTE

1. SITE INSTRUCTION #01
2. SITE INSTRUCTION #02
3. SITE INSTRUCTION #03
4. SITE INSTRUCTION #04
5. SITE INSTRUCTION #05
6. SITE INSTRUCTION #06
7. SITE INSTRUCTION #07
8. SITE INSTRUCTION #08
9. SITE INSTRUCTION #09
10. SITE INSTRUCTION #10
11. SITE INSTRUCTION #11
12. SITE INSTRUCTION #12
13. SITE INSTRUCTION #13
14. SITE INSTRUCTION #14
15. SITE INSTRUCTION #15

Copyright: Must Check and Verify All Dimensions On The Job.

All Drawings, Specifications and Related Documents Are The Property Of KIRKOR ARCHITECTS + PLANNERS.

Reproduction Of Drawings, Specifications and Related Documents In Part Or Whole Is Prohibited Without The Written Permission Of KIRKOR ARCHITECTS + PLANNERS.

The Drawing Is Not To Be Used For Construction Without Signed By The Architect.

Date: November 4th, 2016

KIRKOR ARCHITECTS + PLANNERS

20 Martin Road Avenue, Toronto, Ontario, M3J 2K8
Tel: 416-663-5000, Fax: 416-663-1234, www.kirkorarchitects.com

No.: Revision Date

1.	Site Instruction #01	Jan. 18, 2017
2.	Site Instruction #02	Mar. 06, 2017
3.	Site Instruction #03	Apr. 02, 2017
4.	Site Instruction #04	May 02, 2017
5.	Site Instruction #05	May 27, 2017
6.	Site Instruction #06	Aug. 25, 2017
7.	Site Instruction #07	Nov. 01, 2017
8.	Site Instruction #08	Nov. 28, 2017
9.	Site Instruction #09	Dec. 15, 2017
10.	Site Instruction #10	Mar. 27, 2018
11.	Site Instruction #11	May 14, 2018
12.	Site Instruction #12	Aug. 03, 2018
13.	Site Instruction #13	Aug. 22, 2018
14.	Site Instruction #14	Sept. 18, 2018
15.	Site Instruction #15	Oct. 01, 2018

1. SITE INSTRUCTION #01
2. SITE INSTRUCTION #02
3. SITE INSTRUCTION #03
4. SITE INSTRUCTION #04
5. SITE INSTRUCTION #05
6. SITE INSTRUCTION #06
7. SITE INSTRUCTION #07
8. SITE INSTRUCTION #08
9. SITE INSTRUCTION #09
10. SITE INSTRUCTION #10
11. SITE INSTRUCTION #11
12. SITE INSTRUCTION #12
13. SITE INSTRUCTION #13
14. SITE INSTRUCTION #14
15. SITE INSTRUCTION #15

6. Building Permit Redimension Nov. 1, 2017

5. Building Permit Redimension April 25, 2017

4. Construction T Nov. 4, 2016

3. Tender Oct. 15, 2016

2. Building Permit June 12, 2016

1. Validation/Toronto Review May 1, 2015

No. Issued For Done

AQUAVISTA
AT BAYSIDE TORONTO

Drawing Title
Partial Floor Plan
Level 13 - Mechanical
Penthouse - Partial Plan -
Part 1
(SPH - Sky Penthouse)

Project
Hines TRIDEL
AQUAVISTA
Block 3 - R3 & R4
263 Queens Quay East
Toronto, ON

As indicated
E.V. Drawn by
C.A. Checked by
13148 Project No.
November 4th, 2016 Date
Drawing No.

A3-28