



 



3D Floor Plan - Level P4 - West Side - Looking East
NTS

2
A9-02

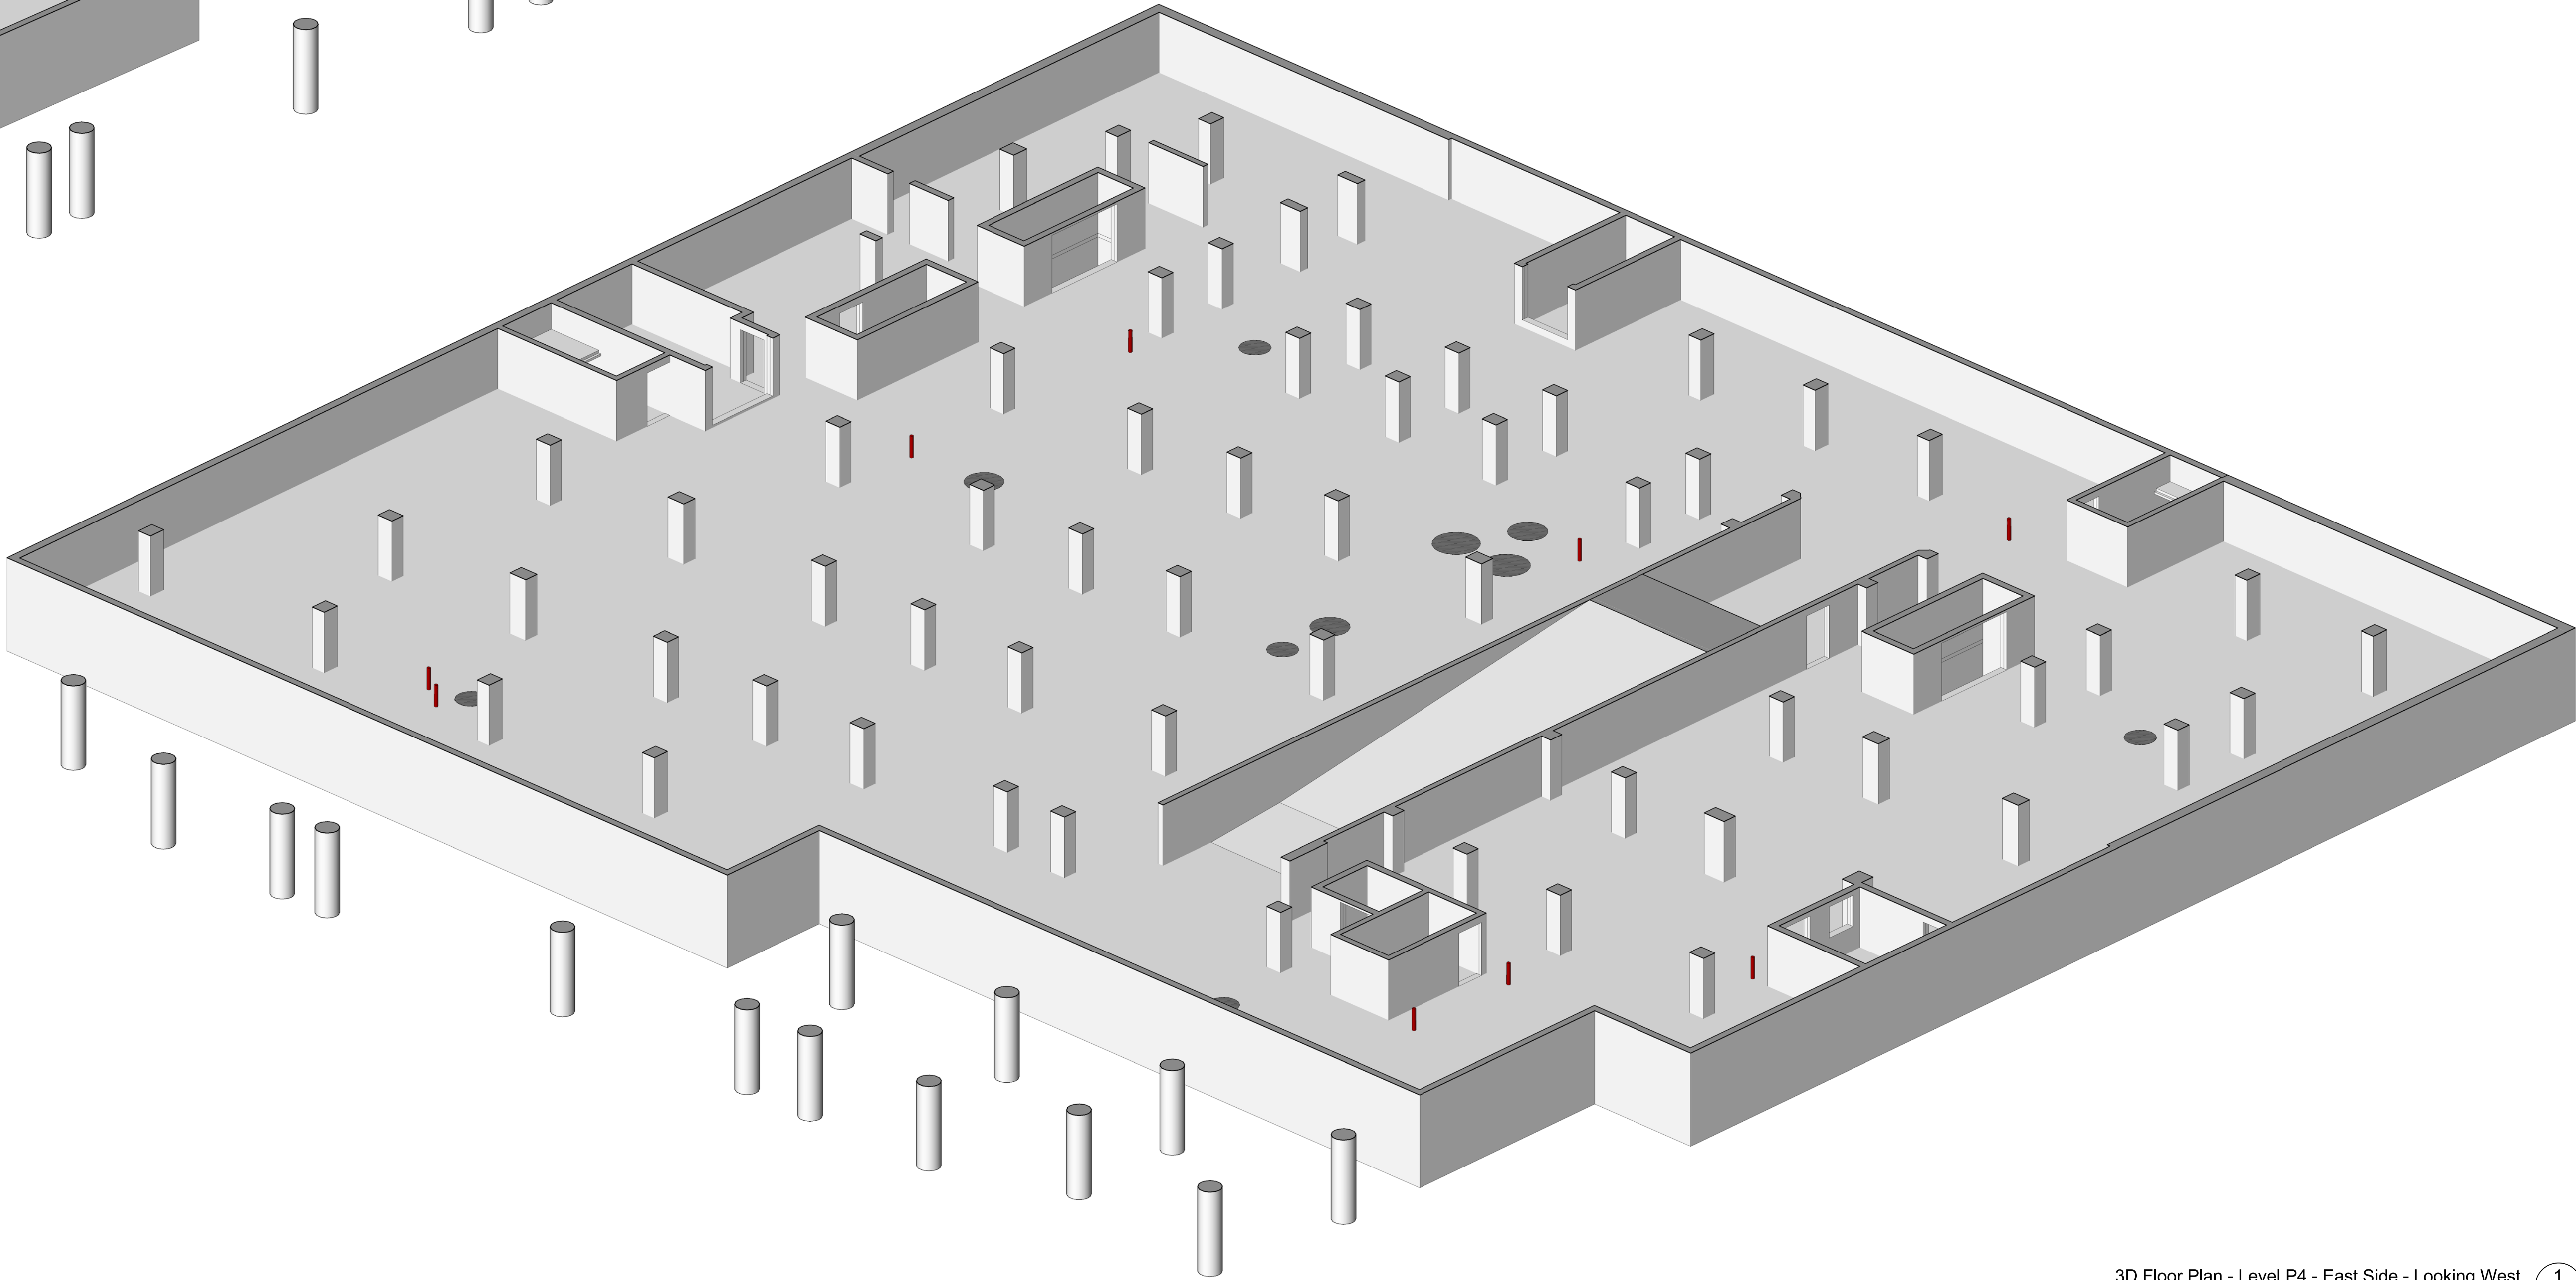

3D Floor Plan - Level P4 - East Side - Looking West
NTS

1
A9-02

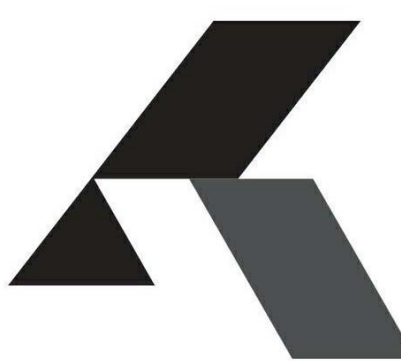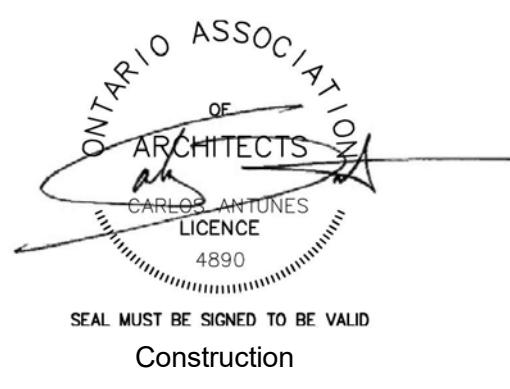

KIRKOR ARCHITECTS + PLANNERS

20 Morris Ross Avenue, Toronto, Ontario, M3J 2K3

Tel: (416) 665-6000 Fax: (416) 665-1234 www.kirkorarchitects.com

No.: Revision Date

2	Building Permit Resubmission	Nov. 1, 2017
1	Construction	Nov. 4, 2016
No.	Issued For	Date

AQUAVISTA
AT BAYSIDE TORONTO

Slab Edge Plans
Slab Edge Plan - Level P4 -
East & West 3D View

Project
Hines TRIDEL
AQUAVISTA
Block 3 - R3 & R4
263 Queens Quay East
Toronto, ON

Drawn by
M.N.
Checked by
C.A.
Project No.:
13148
Date:
November 4, 2016
Drawing No.:

A9-02