

 


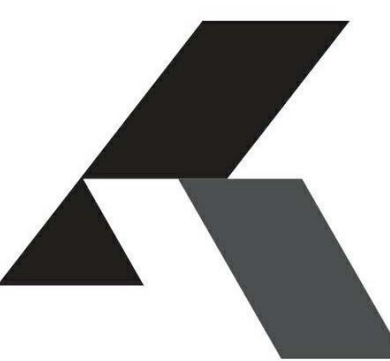

3D Floor Plan - Level P3 - West Side - Looking East 2
NTS A9-04

3D Floor Plan - Level P3 - East Side - Looking West 1
NTS A9-04

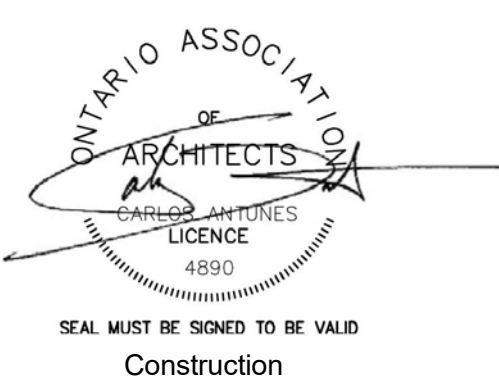

KIRKOR ARCHITECTS + PLANNERS
20 Martin Ross Avenue, Toronto, Ontario, M3J 2K8
Tel: (416) 665-6000 Fax: (416) 665-1234, www.kirkorarchitects.com

No.:	Revision	Date
------	----------	------

2	Building Permit Resubmission	Nov. 1, 2017
1	Construction	Nov. 4, 2016
No.	Issued For	Date

AQUAVISTA
AT BAYSIDE TORONTO

Drawing Title
Slab Edge Plans
**Slab Edge Plan - Level P3 -
East & West 3D View**

Project
Hines TRIDEL
AQUAVISTA
Block 3 - R3 & R4
263 Queens Quay East
Toronto, ON

Drawn by
M.N.
Checked by
C.A.
Project No.:
13148
Date
November 4, 2016
Drawing No.:

A9-04