




3D Floor Plan - Level P1 Mezzanine - West Side - Looking East

2
NTS
A9-10

3D Floor Plan - Level P1 Mezzanine - East Side - Looking West

1
NTS
A9-10

2	Building Permit Resubmission	Nov. 1, 2017
1	Construction	Nov. 4, 2016
No.	Issued For	Date

AQUAVISTA
AT BAYSIDE TORONTO

Drawing Title
Slab Edge Plans
Slab Edge Plan - Level P1
Mezzanine - East & West 3D
View

Project
Hines TRIDEL
AQUAVISTA
Block 3 - R3 & R4
263 Queens Quay East
Toronto, ON

Drawn by	M.N.
Checked by	C.A.
Project No.	13148
Date	November 4, 2016
Drawing No.	

A9-10