



 

FOR CONTINUATION SEE SHEET A9-14

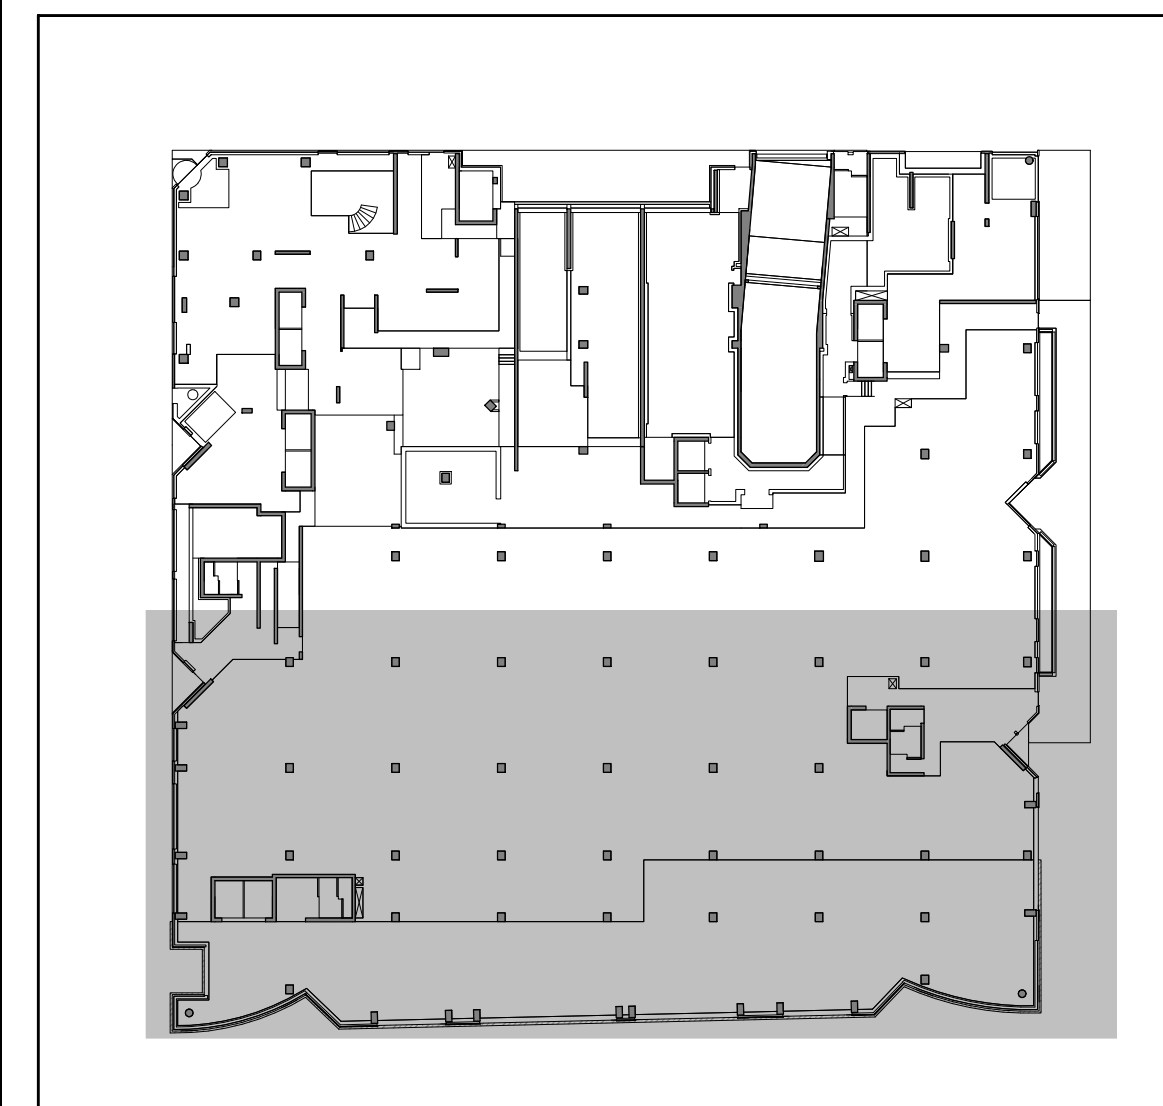

Key Plan - Level 1 3 A9-14

- GENERAL SLAB-EDGE NOTES**
1. ASSUME TOP OF FLOOR SLAB ELEVATION AS AT 100.
 2. FOR FLOOR SLAB ELEVATION SEE SLAB EDGE SECTION DRAWINGS.
 3. ALL STRUCTURE COLUMNS AND BEAM WALLS ARE LOCATED BY WITH GRID LINES. UNLESS NOTED OTHERWISE.
 4. REFER TO STRUCTURAL DRAWINGS FOR FURTHER COLUMN, WALL AND BEAM DETAILS AND DIMENSIONS.
 5. FOR ELEVATION SHAFT SIZE AND OPENINGS REFER TO SHOP DRAWINGS FOR DETAILS.
 6. CONTRACTORS TO CONFIRM STAIR LOCATION WITH LANDING REFER TO STAIR SECTION ON A8 - SERIES DRAWINGS.
 7. REFER TO LANDSCAPE DRAWINGS FOR PLANTER WALL DETAILS AND DIMENSIONS.
 8. REFER TO MECHANICAL AND ELECTRICAL DRAWINGS FOR VERTICAL SHAFT OPENING SIZES IN WALLS, LOUVER AND FAN ROOM OPENING SIZES AND ALL OTHER DETAILS.
 9. REFER TO ARCHITECTURAL DRAWINGS FOR SURVEYED LOCATIONS, OPENINGS AND COORDINATES OF PROPERTY LINES WHICH ARE TO BE MAINTAINED.
 10. REFER TO GEOTECHNICAL/STRUCTURAL ENGINEERS DRAWINGS FOR EXCAVATION SHORING AND TEMPORARY SHORING FOR CONSTRUCTION.
 11. DIMENSIONS FOR CRANE TOWER LOCATIONS AND CRANE TOWER SLAB DRAWING ARE ONLY PRELIMINARY AND ARE TO BE COORDINATED WITH CRANE TOWER SHOP DRAWINGS AND STRUCTURAL CONSULTANT.

- GENERAL SLAB-EDGE LEGEND:**
- DARK HATCH INDICATES CONCRETE WALL OR COLUMN
 - LIGHT HATCH INDICATES STRUCTURAL CORNER WALLS OR PARTITION
 - LOUVER HATCH INDICATES STRUCTURAL TRANSFER SLAB, BALCONY OR TERRACE
 - HATCHED AREA INDICATES CONCRETE TOPPING
 - HATCHED AREA INDICATES SECONDARY CONCRETE POUR
 - HATCHED AREA INDICATES FINISHING SLAB
 - EXISTING FINISHED LANDSCAPE DRAINAGE REFER TO LANDSCAPE DRAWINGS
 - 100.000 TOP OF CONCRETE SLAB - HIGH POINT
 - 100.000 TOP OF CONCRETE SLAB - LOW POINT
 - 100.000 TOP OF CONCRETE BEAM
 - 100.000 TOP OF CONCRETE CURB
 - 100.000 TOP OF CONCRETE FOUNDATION WALL
 - 100.000 TOP OF FOOTING
 - 100.000 TOP OF CONCRETE LAUNCH
 - 100.000 TOP OF CONCRETE SLAB
 - 100.000 TOP OF SECONDARY POUR
 - 100.000 TOP OF CONCRETE LEDGE
 - 100.000 TOP OF CONCRETE SLAB DEPRESSION
 - 100.000 TOP OF CONCRETE UPTURN BEAM
 - 100.000 TOP OF CONCRETE WALL
 - 100.000 TOP OF CONCRETE FLOORING SLAB
 - 100.000 TOP OF CONCRETE FLOORING CURB
 - 100.000 TOP OF CONCRETE PARAPET
 - 100.000 TOP OF CONCRETE TOPPING
 - 100.000 TOP OF CONCRETE TYPING BEAM
 - 100.000 TOP OF CONCRETE TOPPING
 - 100.000 TOP OF CONCRETE LANDSCAPE CURB (ALSO REFER TO LANDSCAPE DRAWINGS)
 - 100.000 TOP OF CONCRETE LANDSCAPE WALL (ALSO REFER TO LANDSCAPE DRAWINGS)
 - 100.000 UNDERSIDE OF CONCRETE BEAM
 - 100.000 TOP OF STRUCTURAL STEEL
 - 100.000 TOP OF CONCRETE MID SLAB

Slab Edge Plan - Level 1 - Concrete Topping and Curbs (Part 2) 4 A9-14

General Slab Edge Legend 1 A9-14

Contractor Must Check And Verify All Dimensions On The Job.
On The Scale The Drawing
All Drawings, Specifications And Related Documents Are The Copyright Of
The Architect And Shall Be Kept In Good Order
Reproduction Of Drawings, Specifications And Related Documents
In Part Or Whole Is Prohibited Without The Architect's Written Permission
The Drawing Is Not To Be Used For Construction Until Signed By The Architect
Date: November 4, 2016

KIRKOR ASSOCIATES
ARCHITECTS
PLANNERS
1000
Construction

KIRKOR ARCHITECTS + PLANNERS
20 Martin Rose Avenue, Toronto, Ontario, M3J 2K8
Tel: 416-663-6000, Fax: 416-663-1234, www.kirkorarchitects.com

No.: Revision Date
1 Site Instruction #01 July 24, 2017

2 Building Permit Reassessment Nov. 1, 2017
3 Construction Nov. 4, 2018
No. Issued For Done

AQUAVISTA
AT BAYSIDE TORONTO

Slab Edge Plans
Slab Edge Plan - Level 1 -
Ground Floor Plan -
Concrete Topping and
Curbs - Part 2

Project
Hines TRIDEL
AQUAVISTA
Block 3 - R3 & R4
263 Queens Quay East
Toronto, ON

As indicated
M.N. Drawn by
C.A. Checked by
13148 Project No.
November 4, 2016 Date
Drawing No.

A9-14