



 

3D Floor Plan - Level 1 Mezzanine - West Side - Looking East 2
NTS A9-18

3D Floor Plan - Level 1 Mezzanine - East Side - Looking West 1
NTS A9-18

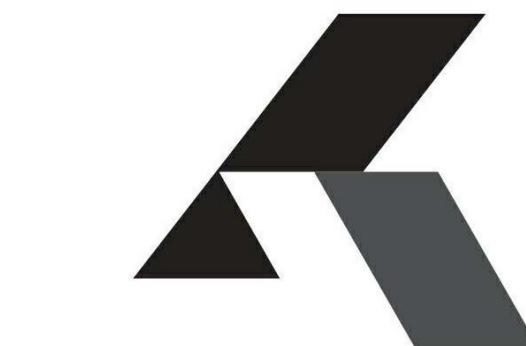

KIRKOR ARCHITECTS + PLANNERS

20 Morris Ross Avenue, Toronto, Ontario, M5J 2K8

Tel: (416) 665-6000 Fax: (416) 665-1234 www.kirkorarchitects.com

No.: Revision Date

2	Building Permit Resubmission	Nov. 1, 2017
1	Construction	Nov. 4, 2016
No.	Issued For	Date

AQUAVISTA
AT BAYSIDE TORONTO

Drawing Title
Slab Edge Plans
Slab Edge Plan - Level 1
Mezzanine - East & West 3D
View

Project
Hines TRIDEL
AQUAVISTA
Block 3 - R3 & R4
263 Queens Quay East
Toronto, ON

Drawn by
M.N.
Checked by
C.A.
Project No.
13148
Date
November 4, 2016
Drawing No.

A9-18