




Correction: Must Check And Verify All Dimensions On The Job.
On The Scale The Drawing
All Drawings, Specifications And Related Documents Are The Copyright Of
Kirkor Architects + Planners
No Part Of This Document May Be Reproduced Without The Written Permission
Of The Copyright Holder
The Drawing Is To Be Used For Construction And Not To Be Used For Any Other Purpose
Date: November 4, 2016

KIRKOR ARCHITECTS + PLANNERS
20 Martin Rose Avenue, Toronto, Ontario, M3J 2K8
Tel: 416-593-5000, Fax: 416-593-1234, www.kirkorarchitects.com

No.: Revision Date
1: Site Instruction #12 Mar. 03, 2017

Key Plan - Level 4
A9-30

GENERAL SLAB-EDGE NOTES

1. ASSUME TOP OF FLOOR SLAB ELEVATION AS 0.000.
FOR FLOOR SLAB ELEVATION SEE BALCONY SECTION DRAWINGS.
2. ALL STRUCTURE COLUMNS AND SHEAR WALLS ARE
LOCATED BY WITH GRID LINES, UNLESS NOTED OTHERWISE.
3. REFER TO STRUCTURAL DRAWINGS FOR FURTHER
COLUMN, WALL AND SHEAR DETAIL AND DIMENSIONS.
4. FOR ELEVATION SHAFT SIZE AND OPENINGS REFER TO
SHAFT DRAWINGS FOR DETAILS.
5. CONTRACTORS TO CONFIRM STAIR LOCATION WITH
LANDING REFER TO STAIR SECTION ON A9-1 SERIES DRAWINGS.
6. CONTRACTORS TO CONFIRM STAIR LOCATION WITH
STAIR SHAFT AND LANDING REFER TO STAIR SECTION ON A9-1 SERIES DRAWINGS.
7. REFER TO LANDSCAPE DRAWINGS FOR PLANTER WALL
AND GENERAL DETAILS AND DIMENSIONS.
8. REFER TO MECHANICAL AND ELECTRICAL DRAWINGS FOR
MECHANICAL AND ELECTRICAL EQUIPMENT LOCATIONS AND
GENERAL DETAILS AND DIMENSIONS.
9. REFER TO MECHANICAL AND ELECTRICAL DRAWINGS FOR
MECHANICAL AND ELECTRICAL EQUIPMENT LOCATIONS AND
GENERAL DETAILS AND DIMENSIONS.
10. REFER TO MECHANICAL AND ELECTRICAL DRAWINGS FOR
MECHANICAL AND ELECTRICAL EQUIPMENT LOCATIONS AND
GENERAL DETAILS AND DIMENSIONS.
11. DIMENSIONS FOR CRANE TOWER LOCATIONS AND CRANE TOWER
SLAB OPENING ARE ONLY PROVIDED AND ARE TO BE COORDINATED
WITH CRANE TOWER SHIP DRAWINGS AND STRUCTURAL
CONSTRUCTION.

GENERAL SLAB-EDGE LEGEND:

- DARK HATCH INDICATES CONCRETE
- LIGHT HATCH INDICATES STRUCTURAL
COLUMNS, WALLS, OR TOWER
- LOUVER HATCH INDICATES STRUCTURAL
TRANSFER SLAB, BALCONY, OR TERRACE
- HATCHED AREA INDICATES
CONCRETE TOPPING
- HATCHED AREA INDICATES
SECONDARY CONCRETE POUR
- HATCHED AREA INDICATES
FLUENT SLAB
- EXISTING FINISHED LANDSCAPE GRADING
REFER TO LANDSCAPE DRAWINGS
- T.O.S. H.P. (00.000)
TOP OF CONCRETE SLAB
- HIGH POINT
- T.O.S. H.P. (00.000)
TOP OF CONCRETE SLAB
- LOW POINT
- T.O.S. H.P. (00.000)
TOP OF CONCRETE BEAM
- T.O.S. H.P. (00.000)
TOP OF CONCRETE CURB
- T.O.S. H.P. (00.000)
TOP OF CONCRETE FOUNDATION WALL
- T.O.S. H.P. (00.000)
TOP OF FOOTING
- T.O.S. H.P. (00.000)
TOP OF CONCRETE LAUNCH
- T.O.S. H.P. (00.000)
TOP OF CONCRETE SLAB
- T.O.S. H.P. (00.000)
TOP OF SECONDARY POUR
- T.O.S. H.P. (00.000)
TOP OF CONCRETE LEDGE
- T.O.S. H.P. (00.000)
TOP OF CONCRETE SLAB DEPRESSION
- T.O.S. H.P. (00.000)
TOP OF CONCRETE LIFTUP BEAM
- T.O.S. H.P. (00.000)
TOP OF CONCRETE WALL
- T.O.S. H.P. (00.000)
TOP OF CONCRETE FLOATING SLAB
- T.O.S. H.P. (00.000)
TOP OF CONCRETE FLOATING CURB
- T.O.S. H.P. (00.000)
TOP OF CONCRETE PARAPET
- T.O.S. H.P. (00.000)
TOP OF CONCRETE TOPPING
- T.O.S. H.P. (00.000)
TOP OF CONCRETE TOPPING
- HIGH POINT
- T.O.S. H.P. (00.000)
TOP OF CONCRETE TOPPING
- LOW POINT
- T.O.S. H.P. (00.000)
TOP OF CONCRETE LANDSCAPE CURB
(ALSO REFER TO LANDSCAPE DRAWINGS)
- T.O.S. H.P. (00.000)
TOP OF CONCRETE LANDSCAPE WALL
(ALSO REFER TO LANDSCAPE DRAWINGS)
- T.O.S. H.P. (00.000)
UNDERSIDE OF CONCRETE BEAM
- T.O.S. H.P. (00.000)
TOP OF STRUCTURAL STEEL
- T.O.S. H.P. (00.000)
TOP OF CONCRETE MUD SLAB

2. Building Permit Resubmission Nov. 1, 2017
1. Construction Nov. 4, 2016
No. Issued For Date

AQUAVISTA
AT BAYSIDE TORONTO

Drawing Title
Slab Edge Plans
Slab Edge Plan - Level 4 -
Fourth Floor Plan - Suite
Balconies - Part 2

Project
Hines TRIDEL
AQUAVISTA
Block 3 - R3 & R4
263 Queens Quay East
Toronto, ON

As indicated
M.N. Checked by
C.A. Project No.:
13148
November 4, 2016 Date
Drawing No.:
A9-30