




Key Plan - Level 5

GENERAL SLAB-EDGE NOTES

- ASSUME TOP OF FLOOR SLAB ELEVATION AS 0.00.
- FOR FLOOR SLAB ELEVATION SEE BALCONY SECTION DRAWINGS.
- ALL STRUCTURE COLUMNS AND BEAM WALLS ARE LOCATED BY WITH GRID LINE. UNLESS NOTED OTHERWISE.
- REFER TO STRUCTURAL DRAWINGS FOR FURTHER COLUMN, WALL AND BEAM DETAILS AND DIMENSIONS.
- FOR ELEVATION SHAFT SIZE AND OPENINGS REFER TO SHOP DRAWINGS FOR DETAILS.
- CONTRACTORS TO CONFIRM STAIR LOCATION WITH LANDING REFER TO STAIR SECTION ON A9 - SERIES DRAWINGS.
- REFER TO STAIR DRAWING FOR STAIR RAIL LOCATION WITH STEEL STAIR BARS AND STAIR RAIL LOCATIONS AND GENERAL DETAILS AND DIMENSIONS.
- REFER TO LANDSCAPE DRAWINGS FOR PLANTER WALL OPERATIONS AND COORDINATES OF PLANTER WALL WHICH PERPENDICULAR SHAFT OPENING SIZES IN WALLS VERTICAL SHAFT OPENING SIZES IN FLOOR LOCATIONS AND FLOOR OPENING SIZES AND ALL OTHER DETAILS.
- REFER TO ARCHITECTURAL DRAWINGS FOR SURVEYED LOCATIONS OPERATIONS AND COORDINATES OF PLANTER WALL WHICH PERPENDICULAR SHAFT OPENING SIZES IN WALLS VERTICAL SHAFT OPENING SIZES IN FLOOR LOCATIONS AND FLOOR OPENING SIZES AND ALL OTHER DETAILS.
- REFER TO GEOTECHNICAL ENGINEERING DRAWINGS FOR ELEVATION SHORING AND TEMPORARY SHORING FOR CONSTRUCTION.
- UNDERSTANDING FOR CRANE TOWER LOCATIONS AND CRANE TOWER SLAB OPENING ARE ONLY PROPOSED AND ARE TO BE COORDINATED WITH CRANE TOWER SHOP DRAWINGS AND STRUCTURAL CONSULTANT.

GENERAL SLAB-EDGE LEGEND:

[Symbol]	DARK HATCH INDICATES CONCRETE WALL OR COLUMN
[Symbol]	LIGHT HATCH INDICATES STRUCTURAL COLUMN WALLS OR BEAMS
[Symbol]	LOCATED HATCH INDICATES STRUCTURAL TRANSFER SLAB, BALCONY, OR TERRACE
[Symbol]	HATCHED AREA INDICATES SECONDARY CONCRETE POUR
[Symbol]	HATCHED AREA INDICATES EXISTING FINISHED LANDSCAPE GRADING
[Symbol]	EXISTING FINISHED LANDSCAPE GRADING
[Symbol]	TOP OF CONCRETE SLAB - HIGH POINT
[Symbol]	TOP OF CONCRETE SLAB - LOW POINT
[Symbol]	TOP OF CONCRETE BEAM
[Symbol]	TOP OF CONCRETE CURB
[Symbol]	TOP OF CONCRETE FOUNDATION WALL
[Symbol]	TOP OF FOOTING
[Symbol]	TOP OF CONCRETE LAUNCH
[Symbol]	TOP OF CONCRETE SLAB
[Symbol]	TOP OF SECONDARY POUR
[Symbol]	TOP OF CONCRETE LEDGE
[Symbol]	TOP OF CONCRETE SLAB DEPRESSION
[Symbol]	TOP OF CONCRETE LIFTUP BEAM
[Symbol]	TOP OF CONCRETE WALL
[Symbol]	TOP OF CONCRETE FLOORING SLAB
[Symbol]	TOP OF CONCRETE CURB
[Symbol]	TOP OF CONCRETE PARAPET
[Symbol]	TOP OF CONCRETE TOPPING
[Symbol]	TOP OF CONCRETE TOPPING
[Symbol]	TOP OF CONCRETE TOPPING
[Symbol]	TOP OF CONCRETE LANDSCAPE CURB (ALSO REFER TO LANDSCAPE DRAWINGS)
[Symbol]	TOP OF CONCRETE LANDSCAPE WALL (ALSO REFER TO LANDSCAPE DRAWINGS)
[Symbol]	UNDERSIDE OF CONCRETE BEAM
[Symbol]	TOP OF STRUCTURAL STEEL
[Symbol]	TOP OF CONCRETE AND SLAB

Construction

KIRKOR ARCHITECTS + PLANNERS
20 Martin Rose Avenue, Toronto, Ontario, M3J 2K8
Tel: 416-593-0000 Fax: 416-593-1234 www.kirkorarchitects.com

No.: Revision Date
1: Revision Site Instruction #04 April 20, 2017
2: Revision Site Instruction #09 July 27, 2017

AQUAVISTA
AT BAYSIDE TORONTO

Drawing Title: Slab Edge Plans
Slab Edge Plan - Level 5 - Fifth Floor Plan - Suite Balconies - Part 1

Project:
Hines TRIDEL
AQUAVISTA
Block 3 - R3 & R4
263 Queens Quay East
Toronto, ON

As indicated
M.N. Checked by: C.A.
13148 Project No.:
November 4, 2016 Date:
Drawing No.:
A9-33