




Key Plan - Level 9

General Slab Edge Notes

- ASSUME TOP OF FLOOR SLAB ELEVATION AS AT 100.000 FOR FLOOR SLAB ELEVATION SEE BALCONY SECTION DRAWINGS.
- ALL STRUCTURE COLUMNS AND SHEAR WALLS ARE LOCATED BY WITH GRID LINES UNLESS NOTED OTHERWISE.
- REFER TO STRUCTURAL DRAWINGS FOR FURTHER COLUMN, WALL AND BEAM DETAILS AND DIMENSIONS.
- FOR ELEVATION CHART SIZE AND OPENINGS REFER TO SHOP DRAWINGS FOR LOCATION.
- CONTRACTORS TO CONFIRM STAIR LOCATION WITH LANDING REFER TO STAIR SECTION ON A8 - SERIES DRAWINGS.
- CONFIRM STAIR LOCATION WITH THE BUILDING SITE STEEL STAIR MANUFACTURER FOR STAIR LOCATION WITH LANDING REFER TO STAIR SECTION ON A8 - SERIES DRAWINGS.
- REFER TO LANDSCAPE DRAWINGS FOR PLANTER WALL OPERATIONS AND COORDINATES OF PLANTER WALL WHICH PERFORMS STAIR OPENING SIZES IN WALLS VERTICAL CHART OPENING SIZES IN WALLS LOWER AND FAN ROOM OPENING SIZES AND ALL OTHER DETAILS.
- REFER TO ARCHITECT DRAWINGS FOR SURVEYED LOCATIONS OPERATIONS AND COORDINATES OF PLANTER WALL WHICH PERFORMS STAIR OPENING SIZES IN WALLS VERTICAL CHART OPENING SIZES IN WALLS LOWER AND FAN ROOM OPENING SIZES AND ALL OTHER DETAILS.
- REFER TO GEOTECHNICAL ENGINEERS DRAWINGS FOR ELEVATION SHORING AND TEMPORARY SHORING FOR CONSTRUCTION.
- DIMENSIONS FOR CRANE TOWER LOCATIONS AND CRANE TOWER SLAB DRAWING ARE ONLY PROPOSED AND ARE TO BE COORDINATED WITH CRANE TOWER SHOP DRAWINGS AND STRUCTURAL CONSULTANT.

General Slab Edge Legend

- DARK HATCH INDICATES CONCRETE WALL OR COLUMN
- LIGHT HATCH INDICATES STRUCTURAL COLUMN OR WALL OR BALCONY RAILING
- LOOSE HATCH INDICATES STRUCTURAL TRANSFER SLAB, BALCONY OR TERRACE
- LOOSE HATCH INDICATES CONCRETE TOPPING
- HATCHED AREA INDICATES SECONDARY CONCRETE POUR
- HATCHED AREA INDICATES PLANTER SLAB
- EXISTING FINISHED LANDSCAPE GRADING REFER TO LANDSCAPE DRAWINGS
- 100.000 TOP OF CONCRETE SLAB - HIGH POINT
- 100.000 TOP OF CONCRETE SLAB - LOW POINT
- 100.000 TOP OF CONCRETE BEAM
- 100.000 TOP OF CONCRETE CURB
- 100.000 TOP OF CONCRETE FOUNDATION WALL
- 100.000 TOP OF FOOTING
- 100.000 TOP OF CONCRETE LAUNCH
- 100.000 TOP OF CONCRETE SLAB
- 100.000 TOP OF SECONDARY POUR
- 100.000 TOP OF CONCRETE SLAB DEPRESSION
- 100.000 TOP OF CONCRETE LIFTUP BEAM
- 100.000 TOP OF CONCRETE WALL
- 100.000 TOP OF CONCRETE FLOATING CURB
- 100.000 TOP OF CONCRETE PARAPET
- 100.000 TOP OF CONCRETE TOPPING
- 100.000 TOP OF CONCRETE TOPPING HIGH POINT
- 100.000 TOP OF CONCRETE TOPPING LOW POINT
- 100.000 TOP OF CONCRETE LANDSCAPE CURB (ALSO REFER TO LANDSCAPE DRAWINGS)
- 100.000 TOP OF CONCRETE LANDSCAPE WALL (ALSO REFER TO LANDSCAPE DRAWINGS)
- 100.000 UNDERSIDE OF CONCRETE BEAM
- 100.000 TOP OF STRUCTURAL STEEL
- 100.000 TOP OF CONCRETE AND SLAB

Correction: Must Check And Verify All Dimensions On The Job.
On-Site Scale The Drawing.
All Drawings, Specifications And Related Documents Are The Copyright Of
The Architect And Shall Remain The Property Of
Kirkor Architects + Planners
No Part Of This Drawing May Be Reproduced Or Transmitted In Any Form Or By Any Means Electronic Or Mechanical, Including Photocopying, Recording, Or By Any Information Storage And Retrieval System, Without The Written Permission Of The Architect.
This Drawing Is Not To Be Used As A Construction Tool Without The Architect's Approval.
Date: November 4, 2016

KIRKOR ARCHITECTS + PLANNERS
20 Martin Ross Avenue, Toronto, Ontario, M3J 2K8
Tel: 416-663-6000, Fax: 416-663-1234, www.kirkorarchitects.com

No.: Revision Date
1: Revision April 20, 2017
2: Site Instruction #93 July 27, 2017

AQUAVISTA
AT BAYSIDE TORONTO

Drawing Title: Slab Edge Plans
Slab Edge Plan - Level 9 - Ninth Floor Plan - Suite Balconies - Part 1

Project:
Hines TRIDEL
AQUAVISTA
Block 3 - R3 & R4
263 Queens Quay East
Toronto, ON

As Indicated
M.N. Drawn by
C.A. Checked by
13148 Project No.
November 4, 2016 Date
Drawing No.

A9-49