



 

FOR CONTINUATION SEE SHEET A9-49

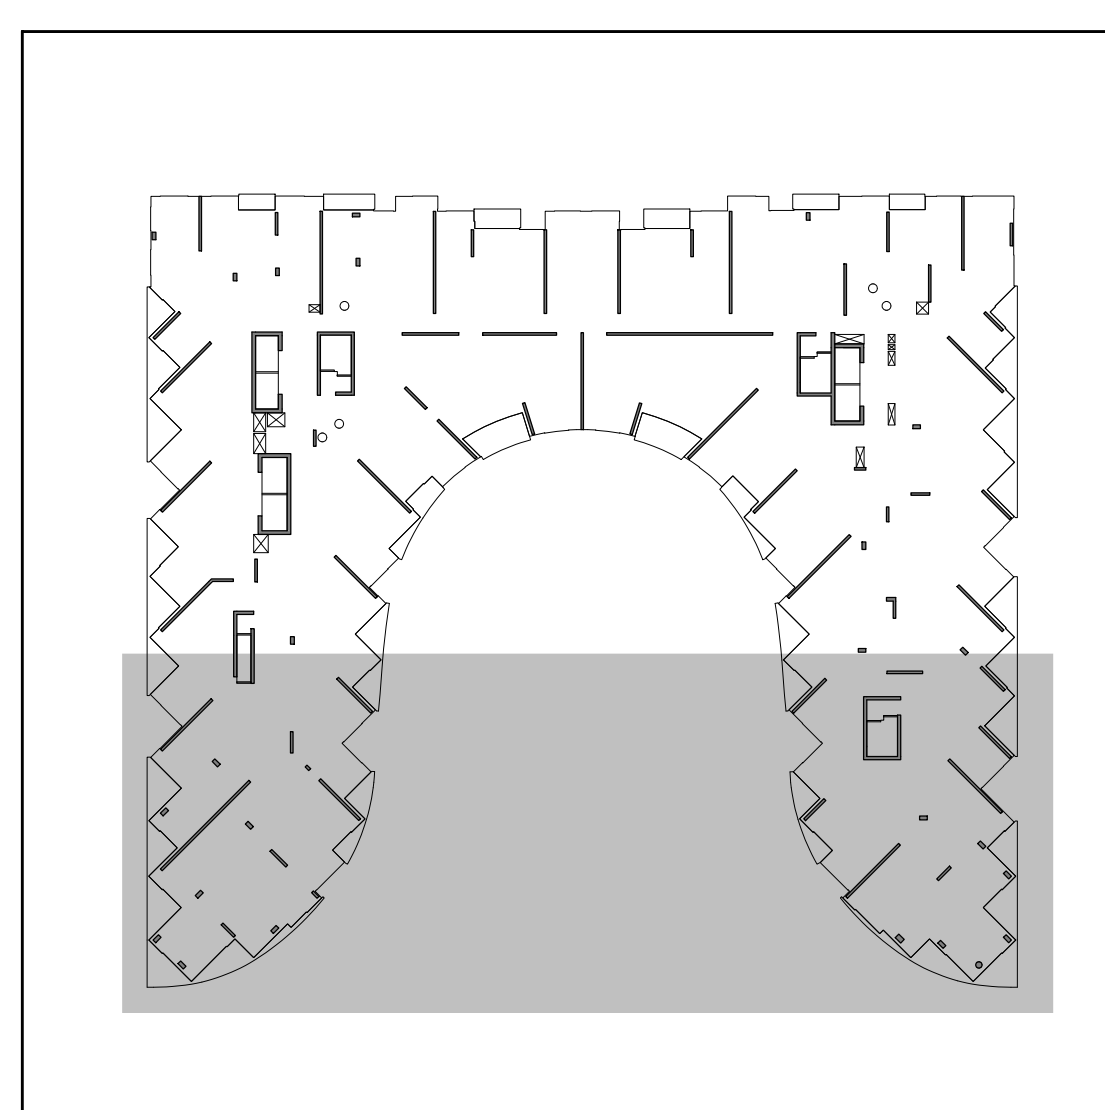

Key Plan - Level 9 (3)

- GENERAL SLAB-EDGE NOTES**
1. ASSUME TOP OF FLOOR SLAB ELEVATION AS AT 100.000 FOR FLOOR SLAB ELEVATION. SEE BALCONY SECTION DRAWINGS.
 2. ALL STRUCTURE COLUMNS AND BEAM WALLS ARE LOCATED BY WITH GRID LINE, UNLESS NOTED OTHERWISE.
 3. REFER TO STRUCTURAL DRAWINGS FOR FURTHER COLUMNS, WALLS AND BEAM DETAILS AND DIMENSIONS.
 4. FOR ELEVATION SHAFT SIZE AND OPENINGS REFER TO SHOP DRAWINGS FOR DETAILS.
 5. CONTRACTORS TO CONFIRM STAIR LOCATION WITH OPERATIONS AND COORDINATES OF PROPERTY LINE WHICH LANDING REFER TO STAIR SECTION ON A9 - SERIES DRAWINGS.
 6. CONTRACTORS TO CONFIRM STAIR LOCATION WITH STEEL STAIR MANUFACTURER. FOR STAIRS WITH LANDING REFER TO STAIR SECTION ON A9 - SERIES DRAWINGS.
 7. REFER TO LANDSCAPE DRAWINGS FOR PLANTER WALL DETAILS AND DIMENSIONS.
 8. REFER TO MECHANICAL AND ELECTRICAL DRAWINGS FOR VERTICAL SHAFT OPENING SIZES IN WALLS, LOUVER AND FAN ROOM OPENING SIZES AND ALL OTHER DETAILS.
 9. REFER TO MECHANICAL DRAWINGS FOR SURVEYED LOCATIONS AND ELEVATIONS AND COORDINATES OF PROPERTY LINE WHICH ARE TO BE MAINTAINED BY THE BALCONY ON SITE.
 10. REFER TO GEOTECHNICAL/STRUCTURAL ENGINEERS DRAWINGS FOR ELEVATION SHORING AND TEMPORARY SHORING FOR CONSTRUCTION.
 11. DIMENSIONS FOR CRANE TOWER LOCATIONS AND CRANE TOWER SLAB DRAWING ARE ONLY PROPOSED AND ARE TO BE COORDINATED WITH CRANE TOWER CRANE TOWER SHOP DRAWINGS AND STRUCTURAL CONSULTANT.

General Slab Edge Notes (2)

- GENERAL SLAB-EDGE LEGEND:**
- DARK HATCH INDICATES CONCRETE
 - LIGHT HATCH INDICATES STRUCTURAL CONCRETE WALLS OR COLUMNS
 - LOUVER HATCH INDICATES STRUCTURAL TRANSFER SLABS, BALCONIES, OR TERRACES
 - HATCHED AREA INDICATES CONCRETE TOPPING
 - HATCHED AREA INDICATES SECONDARY CONCRETE POUR
 - HATCHED AREA INDICATES PLANTING SLAB
 - EXISTING FINISHED LANDSCAPE GRADING, REFER TO LANDSCAPE DRAWINGS
 - TOP OF CONCRETE SLAB - HIGH POINT
 - TOP OF CONCRETE SLAB - LOW POINT
 - TOP OF CONCRETE BEAM
 - TOP OF CONCRETE CURB
 - TOP OF CONCRETE FOUNDATION WALL
 - TOP OF FOOTING
 - TOP OF CONCRETE LAUNCH
 - TOP OF CONCRETE SLAB
 - TOP OF SECONDARY POUR
 - TOP OF CONCRETE EDGE
 - TOP OF CONCRETE SLAB DEPRESSION
 - TOP OF CONCRETE LIFTUP BEAM
 - TOP OF CONCRETE WALL
 - TOP OF CONCRETE FLOORING SLAB
 - TOP OF CONCRETE CURB
 - TOP OF CONCRETE PARAPET
 - TOP OF CONCRETE TOPPING
 - TOP OF CONCRETE TOPPING - HIGH POINT
 - TOP OF CONCRETE TOPPING - LOW POINT
 - TOP OF CONCRETE LANDSCAPE CURB (ALSO REFER TO LANDSCAPE DRAWINGS)
 - TOP OF CONCRETE LANDSCAPE WALL (ALSO REFER TO LANDSCAPE DRAWINGS)
 - UNDERSIDE OF CONCRETE BEAM
 - TOP OF STRUCTURAL STEEL
 - TOP OF CONCRETE MUD SLAB

General Slab Edge Legend (1)

Slab Edge Plan - Level 9 - Suite Balconies (Part 2)

Scale: 1 : 50

Contractor Must Check And Verify All Dimensions On The Job.
On The Scale The Drawing
All Drawings, Specifications And Related Documents Are The Copyright Of
The Architect And Shall Be Protected As Such.
Reproduction Of Drawings, Specifications And Related Documents
In Part Or Whole Is Prohibited Without The Architect's Written Permission.
The Drawing Is Not To Be Used For Construction Until Signed By The Architect.
Date: November 4, 2016

KIRKOR ASSOCIATES
ARCHITECTS
PLANNERS
1000
Construction

KIRKOR ARCHITECTS + PLANNERS
20 Martin Road Avenue, Toronto, Ontario, M3J 2K9
Tel: 416-663-6000, Fax: 416-663-1234, www.kirkorarchitects.com

No.: Revision Date
1 Site Instruction #102 Mar. 03, 2017

2 Building Permit Resubmission Nov. 1, 2017
3 Construction Nov. 4, 2016
No. Issued For Done

AQUAVISTA
AT BAYSIDE TORONTO

Drawing Title
Slab Edge Plans
Slab Edge Plan - Level 9 -
Ninth Floor Plan - Suite
Balconies - Part 2

Project
Hines TRIDEL
AQUAVISTA
Block 3 - R3 & R4
263 Queens Quay East
Toronto, ON

As indicated
M.N. Checked by
C.A. Project No.:
13148
November 4, 2016 Date
Drawing No.:
A9-50