



 

FOR CONTINUATION SEE SHEET A9-53

PROVIDE SLAB OPENINGS FOR 50mm SEMI-RIGID THERMAL INSULATION TO PROVIDE THERMAL BREAK IN SLAB AT SUITE PH18 ONLY

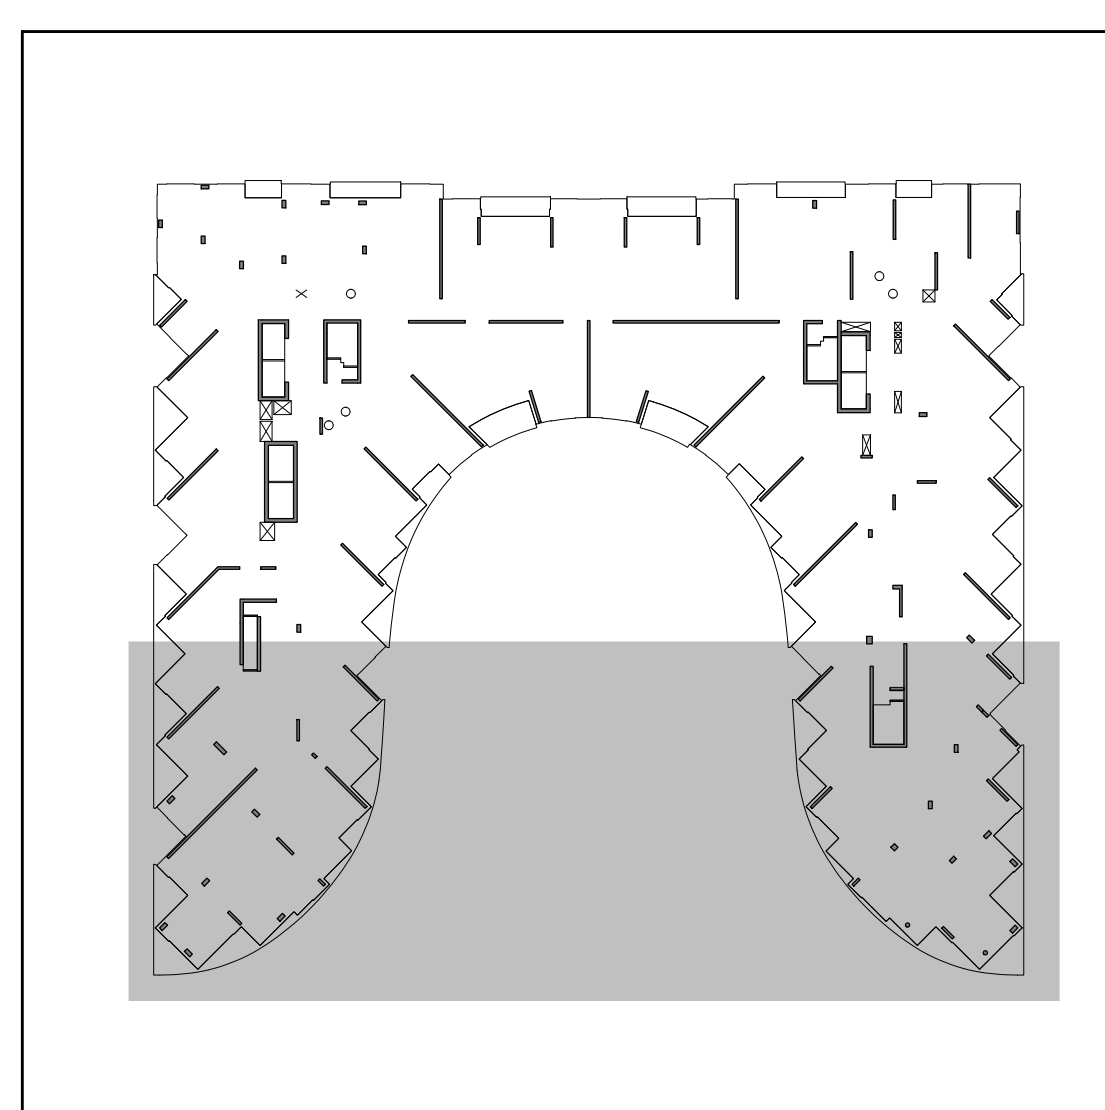

- GENERAL SLAB-EDGE NOTES**
1. ASSUME TOP OF FLOOR SLAB ELEVATION AS AT 100.00 FOR FLOOR SLAB ELEVATION SEE BALCONY SECTION DRAWINGS.
 2. ALL STRUCTURE COLUMNS AND BEARING WALLS ARE LOCATED BY WITH GRID LINE, UNLESS NOTED OTHERWISE.
 3. REFER TO STRUCTURAL DRAWINGS FOR FURTHER COLUMN, WALL AND BEAM DETAILS AND DIMENSIONS.
 4. FOR ELEVATION SHAFT SIZE AND OPENINGS REFER TO SHOP DRAWINGS FOR DETAILS.
 5. CONTRACTORS TO CONFIRM STAIR LOCATION WITH LANDING REFER TO STAIR SECTION ON A9-51 SERIES DRAWINGS.
 6. CONTRACTORS TO CONFIRM STAIR LOCATION WITH STEEL STAIR WALKWAY REFER TO STAIR SECTION ON A9-51 SERIES DRAWINGS.
 7. REFER TO LANDSCAPE DRAWINGS FOR PLANTER WALL DETAILS AND DIMENSIONS.
 8. REFER TO MECHANICAL AND ELECTRICAL DRAWINGS FOR VERTICAL SHAFT OPENING SIZES IN WALLS LOCATED AT THE INTERSECTION OF SLAB.
 9. REFER TO MECHANICAL DRAWINGS FOR PLANTER WALL OPENING SIZES IN WALLS LOCATED AT THE INTERSECTION OF SLAB.
 10. REFER TO GEOTECHNICAL/STRUCTURAL ENGINEERS DRAWINGS FOR ELEVATION SHORING AND TEMPORARY SHORING FOR CONSTRUCTION.
 11. DIMENSIONS FOR CRANE TOWER LOCATIONS AND CRANE TOWER SLAB OPENING AND ONLY PROVISIONS ARE TO BE COORDINATED WITH CRANE TOWER SHOP DRAWINGS AND STRUCTURAL CONSULTANT.

GENERAL SLAB-EDGE LEGEND:

[Dark Hatch]	DARK HATCH INDICATES CONCRETE
[Light Hatch]	LIGHT HATCH INDICATES STRUCTURAL CORNER WALLS OR BALCONIES
[Dotted Hatch]	LOCATED HATCH INDICATES STRUCTURAL TRANSFER SLAB, BALCONY, OR TERRACE
[Cross-hatch]	HATCHED AREA INDICATES CONCRETE TOPPING
[Diagonal Hatch]	HATCHED AREA INDICATES SECONDARY CONCRETE POUR
[Stippled]	HATCHED AREA INDICATES PLANTER SLAB
[Solid Grey]	EXISTING FINISHED LANDSCAPE GRADING, REFER TO LANDSCAPE DRAWINGS
100.000	TOP OF CONCRETE SLAB - HIGH POINT
100.000	TOP OF CONCRETE SLAB - LOW POINT
100.000	TOP OF CONCRETE BEAM
100.000	TOP OF CONCRETE CURB
100.000	TOP OF CONCRETE FOUNDATION WALL
100.000	TOP OF FOOTING
100.000	TOP OF CONCRETE LAUNCH
100.000	TOP OF CONCRETE SLAB
100.000	TOP OF SECONDARY POUR
100.000	TOP OF CONCRETE LEDGE
100.000	TOP OF CONCRETE SLAB DEPRESSION
100.000	TOP OF CONCRETE LIFTUP BEAM
100.000	TOP OF CONCRETE WALL
100.000	TOP OF CONCRETE FLOATING SLAB
100.000	TOP OF CONCRETE FLOATING CURB
100.000	TOP OF CONCRETE PARAPET
100.000	TOP OF CONCRETE TOPPING
100.000	TOP OF CONCRETE TOPPING - HIGH POINT
100.000	TOP OF CONCRETE TOPPING - LOW POINT
100.000	TOP OF CONCRETE LANDSCAPE CURB (ALSO REFER TO LANDSCAPE DRAWINGS)
100.000	TOP OF CONCRETE LANDSCAPE WALL (ALSO REFER TO LANDSCAPE DRAWINGS)
100.000	UNDERSIDE OF CONCRETE BEAM
100.000	TOP OF STRUCTURAL STEEL
100.000	TOP OF CONCRETE SLAB

Slab Edge Plan - Level 10 - Suite Balconies (Part 2) 4 A9-54

General Slab Edge Legend 1 A9-54

Correction: Must Check And Verify All Dimensions On The Job.
On The Scale The Drawing
All Drawings, Specifications And Related Documents Are The Copyright Of
The Architect And Shall Be Protected By Copyright
Reproduction Of Drawings, Specifications And Related Documents
In Part Or Whole Is Prohibited Without The Architect's Written Permission
The Drawing Is Not To Be Used For Construction Until Signed By The Architect
Date: November 4, 2016

KIRKOR ASSOCIATES
ARCHITECTS
PLANNERS
Construction

KIRKOR ARCHITECTS + PLANNERS
20 Martin Road Avenue, Toronto, Ontario, M3J 2K8
Tel: 416-665-5000, Fax: 416-665-1234, www.kirkorarchitects.com

No.:	Revision	Date
1	Site Instruction #02	Mar. 03, 2017
2	Site Instruction #05	May 05, 2017
3	Site Instruction #09	Jul 27, 2017
4	Site Instruction #10	Aug 25, 2017
5	Site Instruction #14	Sept. 10, 2017

2	Building Permit Re-submission	Nov. 1, 2017
3	Construction	Nov. 4, 2018
No.	Issued For	Done

AQUAVISTA
AT BAYSIDE TORONTO

Slab Edge Plan - Level 10 - Tenth Floor Plan - Suite Balconies - Part 2

Project:
Hines TRIDEL
AQUAVISTA
Block 3 - R3 & R4
263 Queens Quay East
Toronto, ON

As indicated
M.N.
C.A.
13148
November 4, 2016
Drawing No.:

Drawn by:
Checked by:
Project No.:
Date:
Scale:

A9-54