
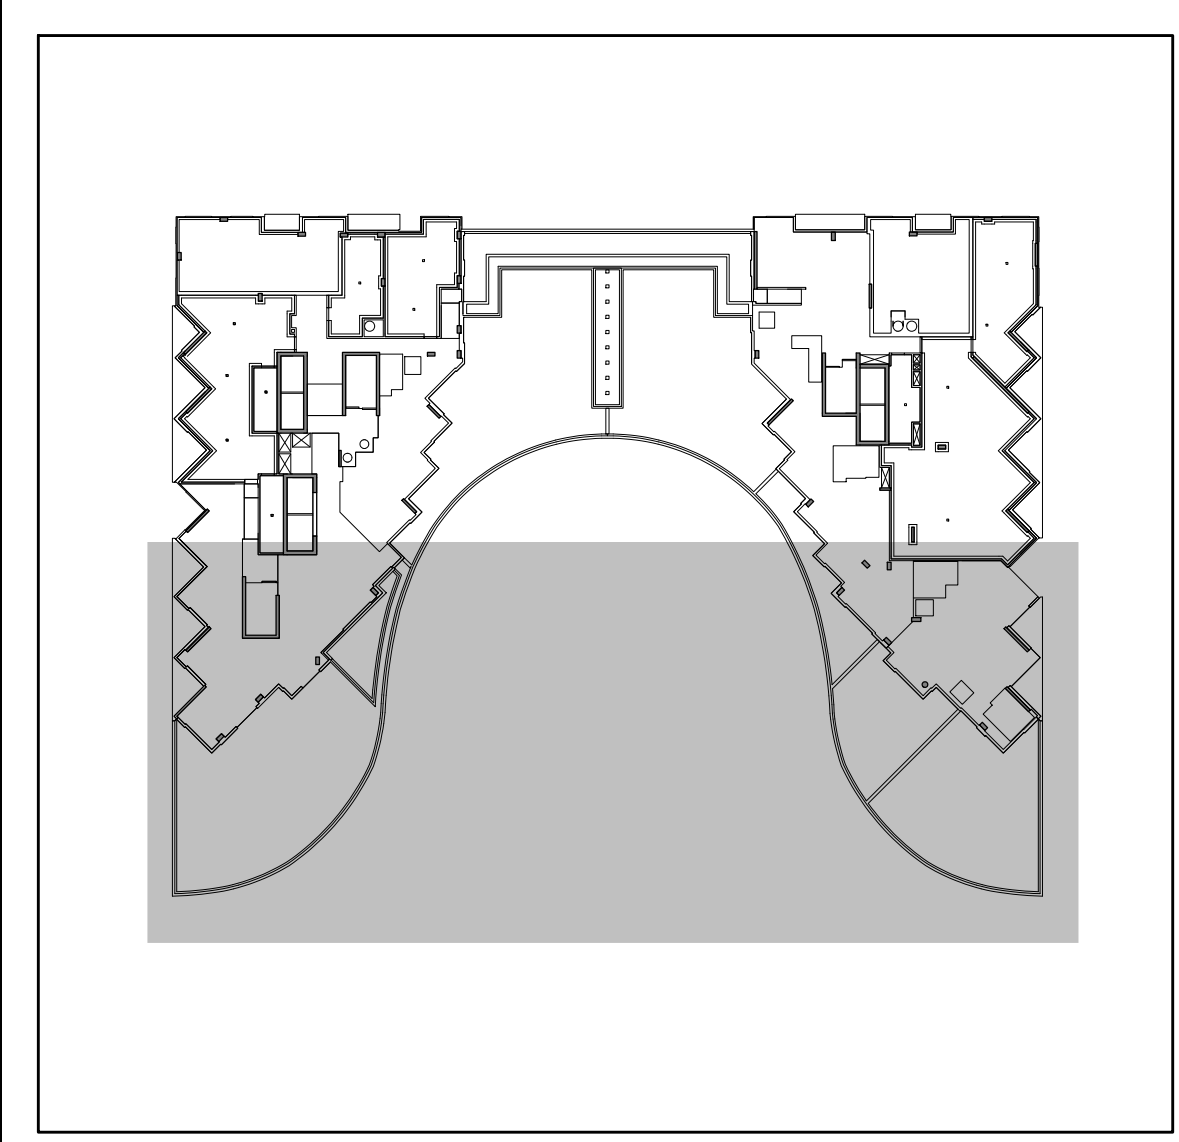
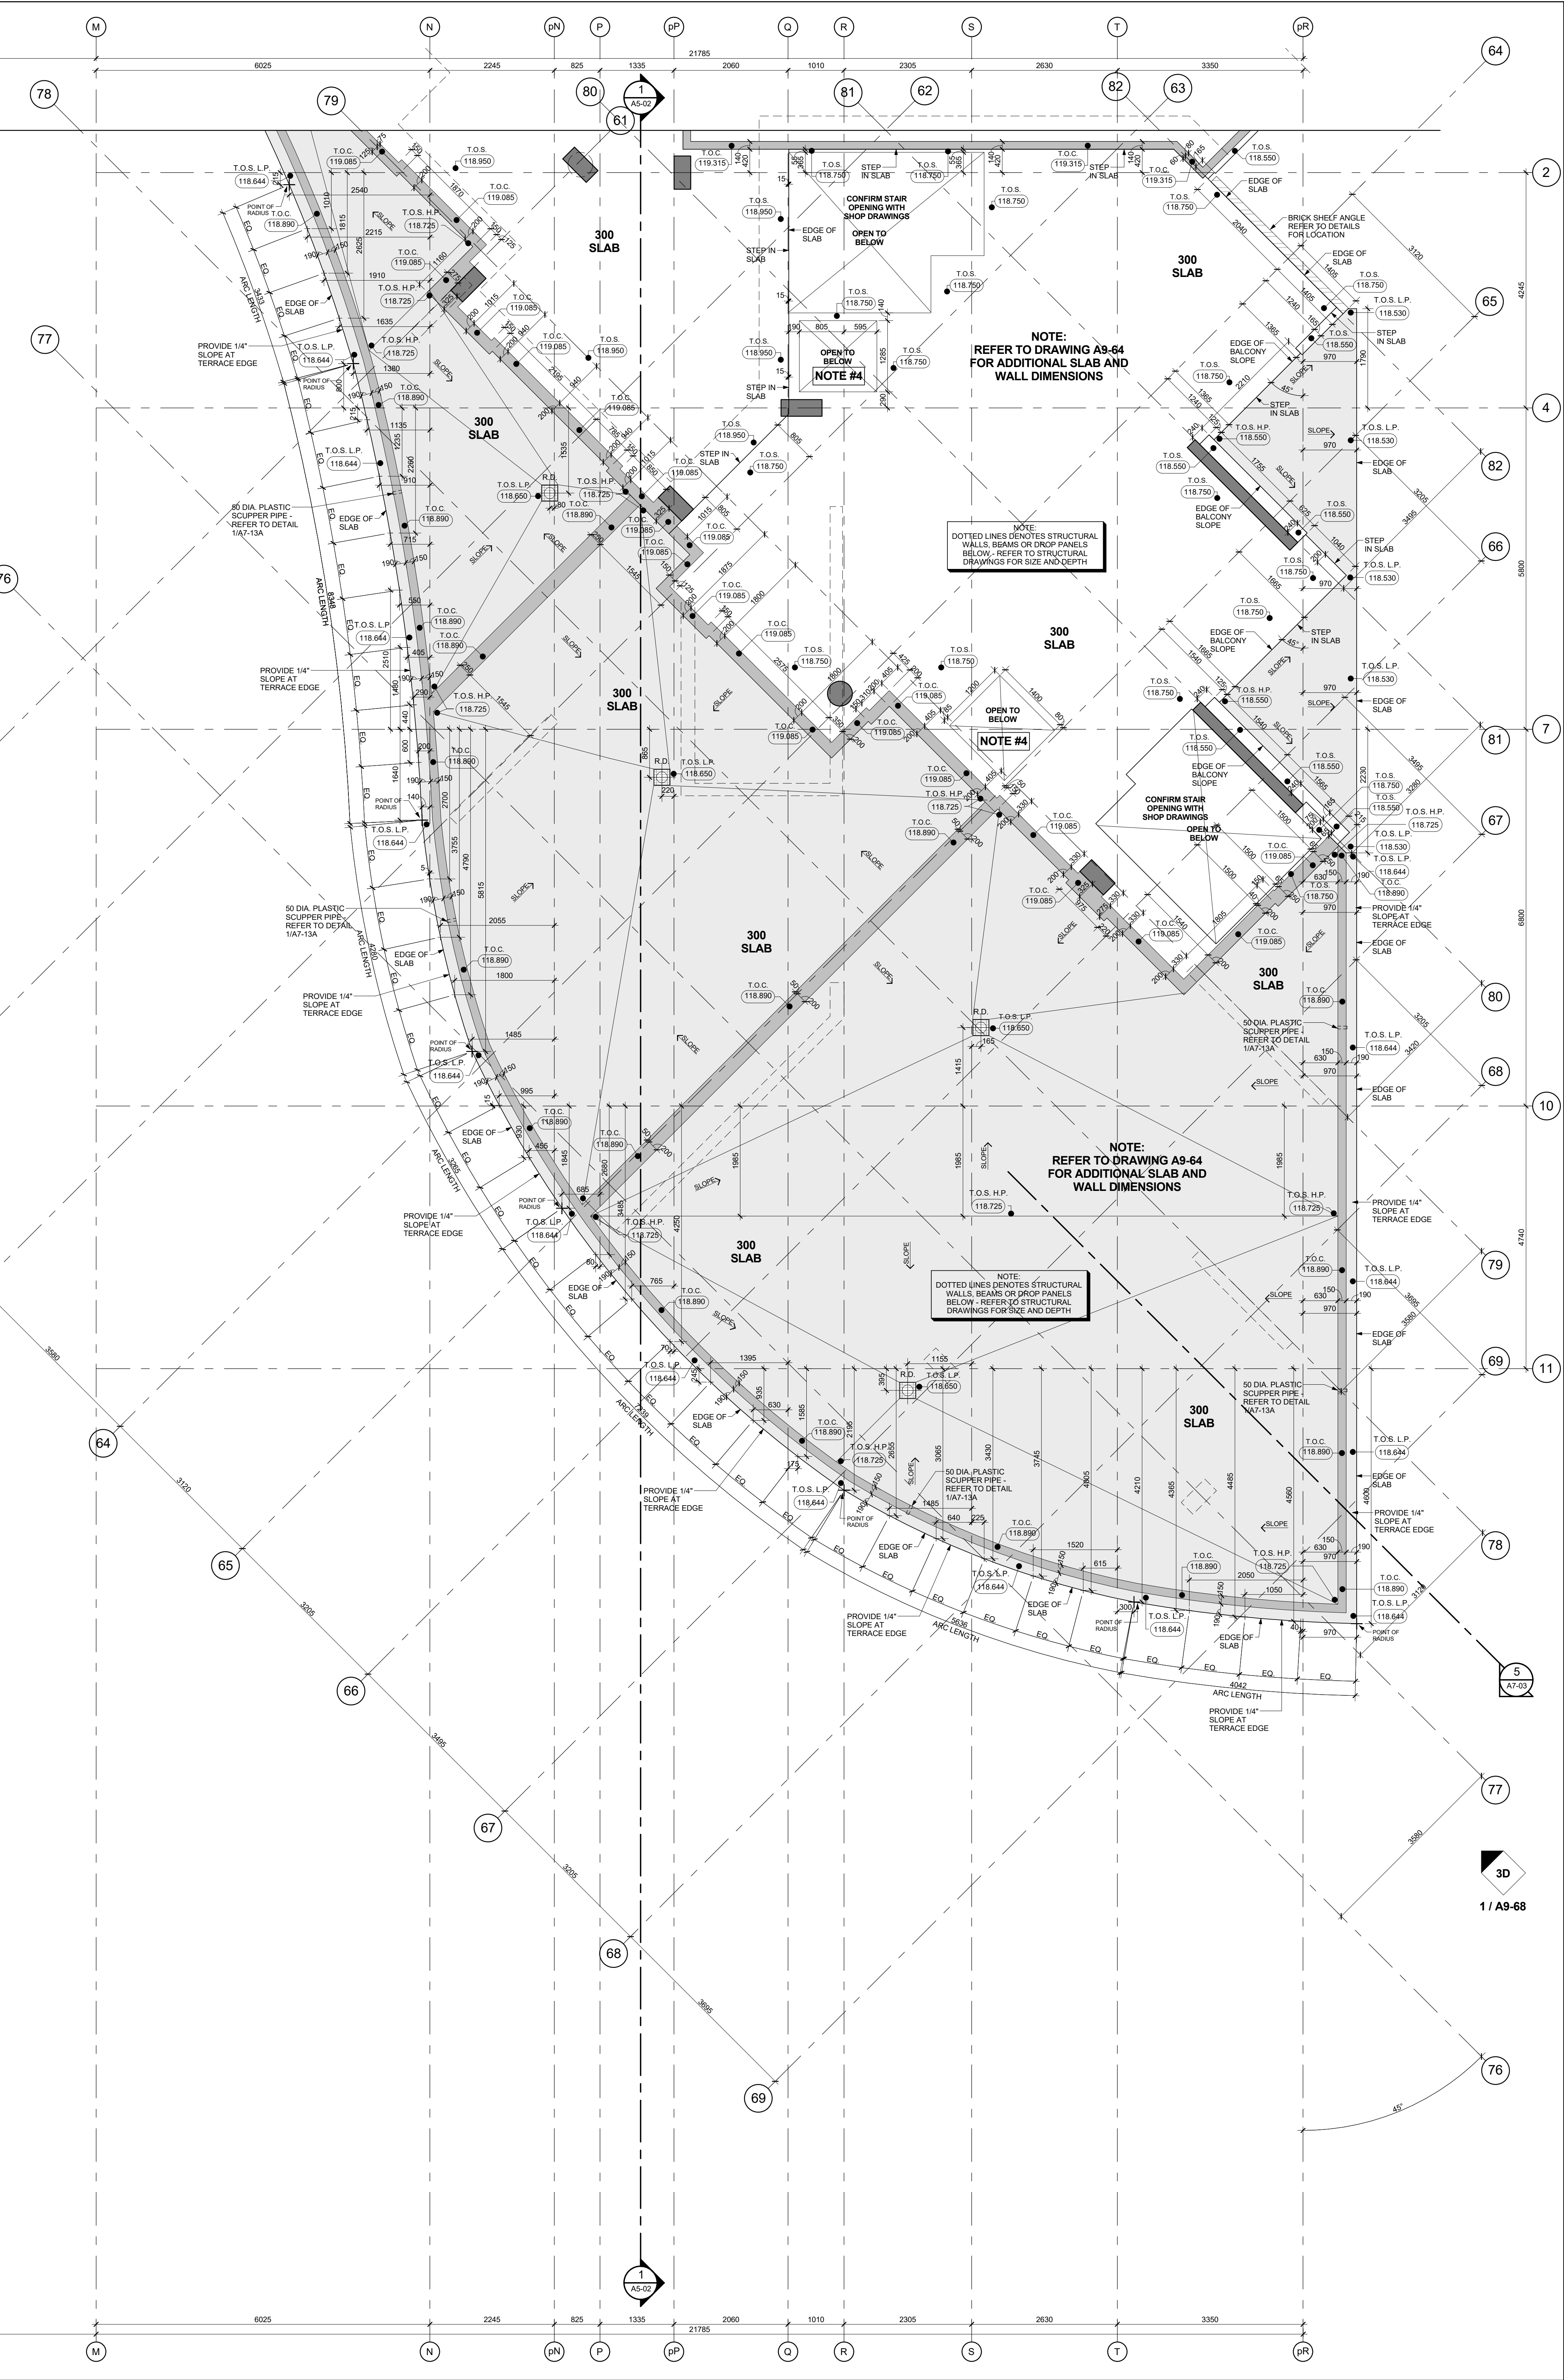
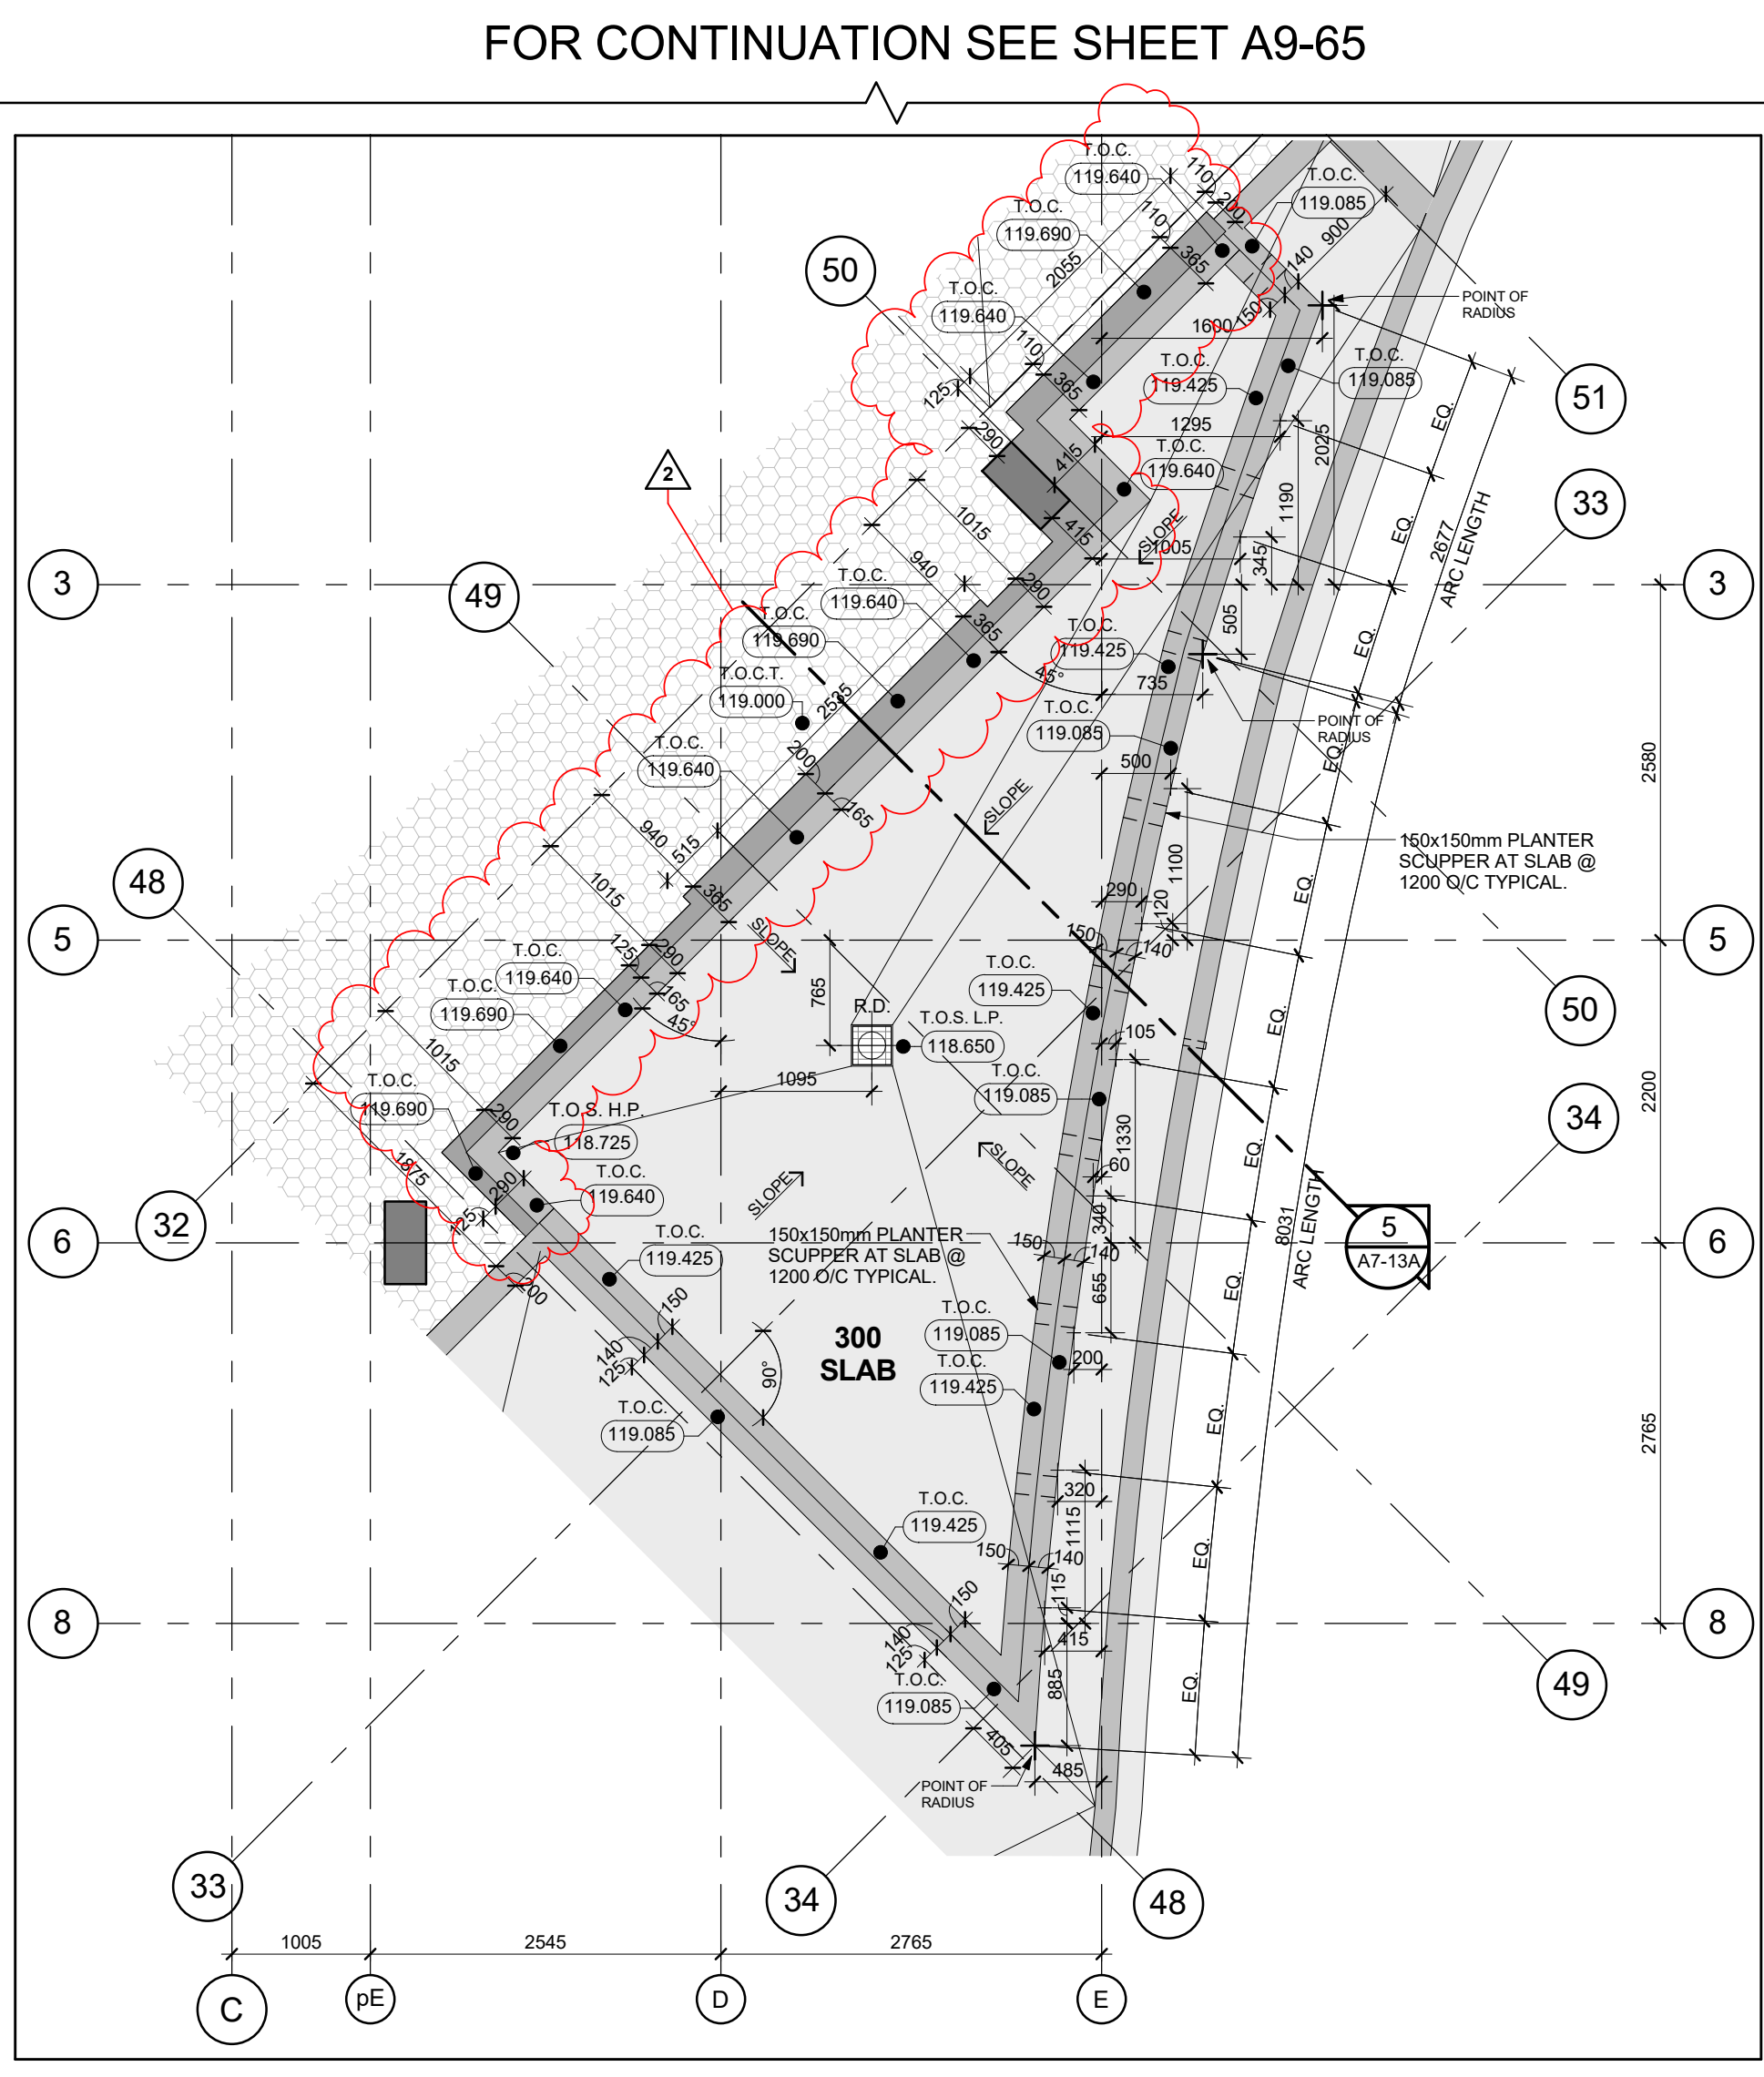


 

- GENERAL SLAB-EDGE NOTES**
- ASSUME TOP OF FLOOR SLAB ELEVATION AS AT 100.0 FOR FLOOR SLAB ELEVATION SEE BALCONY SECTION DRAWINGS.
 - ALL STRUCTURE COLUMNS AND BEAM WALLS ARE LOCATED BY WING LINE. LINES NOTED OTHERWISE. REFER TO STRUCTURAL DRAWINGS FOR FURTHER COLUMNS, WALLS AND BEAM DETAILS AND DIMENSIONS.
 - FOR ELEVATION CHART SIZE AND DIMENSIONS REFER TO SHOP DRAWINGS.
 - CONTRACTORS TO CONFIRM STAIR LOCATION WITH LANDING REFER TO STAIR SECTION ON A9 - SERIES DRAWINGS.
 - REFER TO ARCHITECTURAL AND ELECTRICAL DRAWINGS FOR STAIR STAIRWAY AND STAIR CASE DETAILS AND DIMENSIONS.
- GENERAL SLAB-EDGE LEGEND:**
- DARK HATCH INDICATES CONCRETE
 - LIGHT HATCH INDICATES STRUCTURAL CORNER, CORNER WALLS, OR BRACED
 - LOOSE HATCH INDICATES STRUCTURAL TRANSFER SLAB, BALCONY, OR TERRACE
 - HATCHED AREA INDICATES CONCRETE TOPPING
 - HATCHED AREA INDICATES SECONDARY CONCRETE POUR
 - HATCHED AREA INDICATES FINISHING SLAB
 - EXISTING FINISHED LANDSCAPE DRAINAGE REFER TO LANDSCAPE DRAWINGS
 - TOP OF CONCRETE SLAB - HIGH POINT
 - TOP OF CONCRETE SLAB - LOW POINT
 - TOP OF CONCRETE BEAM
 - TOP OF CONCRETE CURB
 - TOP OF CONCRETE FOUNDATION WALL
 - TOP OF FOOTING
 - TOP OF CONCRETE LAUNCH
 - TOP OF CONCRETE SLAB
 - TOP OF SECONDARY POUR
 - TOP OF CONCRETE LEDGE
 - TOP OF CONCRETE DEPRESSION
 - TOP OF CONCRETE LIFTUP BEAM
 - TOP OF CONCRETE WALL
 - TOP OF CONCRETE FLOATING SLAB
 - TOP OF CONCRETE FLOATING CURB
 - TOP OF CONCRETE PARAPET
 - TOP OF CONCRETE TOPPING
 - TOP OF CONCRETE TOPPING - HIGH POINT
 - TOP OF CONCRETE TOPPING - LOW POINT
 - TOP OF CONCRETE LANDSCAPE CURB (ALSO REFER TO LANDSCAPE DRAWINGS)
 - TOP OF CONCRETE LANDSCAPE WALL (ALSO REFER TO LANDSCAPE DRAWINGS)
 - UNDERSIDE OF CONCRETE BEAM
 - TOP OF STRUCTURAL STEEL
 - TOP OF CONCRETE MID SLAB

Correction: Must Check And Verify All Dimensions On The Job.
On The Scale The Drawing
All Drawings, Specifications And Related Documents Are The Copyright Of
The Architect And Shall Remain The Property Of The Architect
Reproduction Of Drawings, Specifications And Related Documents
In Part Or Whole Is Prohibited Without The Architect's Written Permission
The Drawing Is Not To Be Used For Construction Until Signed By The Architect
Date: November 4, 2016

KIRKOR ARCHITECTS + PLANNERS
20 Martin Rose Avenue, Toronto, Ontario, M3J 2K8
Tel: 416-663-6000, Fax: 416-663-1234, www.kirkorarchitects.com

No.: Revision Date
1: Revision Site Instruction #10 Aug 25, 2017
2: Site Instruction #20 Feb 13, 2018

AQUAVISTA
AT BAYSIDE TORONTO

Slab Edge Plans
Slab Edge Plan - Level 13 -
Thirteenth Floor Plan - Suite
Balconies, Terraces &
Concrete Topping - Part 2

Project
Hines TRIDEL
AQUAVISTA
Block 3 - R3 & R4
263 Queens Quay East
Toronto, ON

As indicated
M.N. Checked by
C.A. Project No.:
13148
November 4, 2016
Drawing No.:
A9-66