




- NOTES:
1. ALL EXIST SIGNS ARE TYPE "E" UNLESS OTHERWISE NOTED.
 2. REFER TO RISE FOR STAIRS AND COMMON AREA CIRCUITS. (DWG. E4-01)
 3. SPRINKLER SYSTEM FLOW SWITCH AND SUPERVISORY VALVE. REFER TO MIRENDA INCORPORATED DRAWING SPZ FOR QUANTITY AND DESCRIPTION.
 4. DISCHARGE INDICATORS FOR DISPOSAL SYSTEM WIRING - REFER TO GARBAGE CHUTE RISER. (DWG. E4-02)

Contractor Must Check And Verify All Dimensions On The Job.
Do Not Print This Drawing.
All Drawings, Specifications And Related Documents Are The Copyright Of The Architect And Shall Be Returned Upon Request.
Reproduction Of Drawings, Specifications And Related Documents Without Written Permission Of The Architect Is Prohibited.
This Drawing Is Not To Be Used For Construction Until Signed By The Architect.
Date: 03/09/15

MCW Consultants Ltd.
207 Queen's Quay West, Suite 615, Toronto, ON, M5J 1A7
Tel: 416-598-2500 Fax: 416-598-0384
Toronto Vancouver Winnipeg Montreal Ottawa Halifax
Dauphin Kelowna Trail Saint John

No.	Revision	Date
1	ISSUED FOR ADD E-001	2017/01/15
2	ISSUED FOR S-E-010	2017/02/21
3	ISSUED FOR S-E-012	2017/05/25

6	BUILDING PERMIT RE-SUBMISSION	2017-04-25
5	ISSUED FOR CONSTRUCTION	2016-04-21
4	ISSUED FOR TENDER	2016-10-30
3	BUILDING PERMIT SUBMISSION	2015-06-12
2	REV. REVIEW	2015-05-01


AQUAVISTA
AT BAYSIDE TORONTO

Drawing Title:
**LEVEL 10 FLOOR PLAN
NORTH - ELECTRICAL**

Project:
Hines TRIDEL
AQUAVISTA
Block 3 - R3 & R4
Queen's Quay East
Toronto, ON

1:50
Author: [blank]
Checked by: [blank]
84890
03/09/15
Drawing No.

E2-11A



- NOTES:**
1. ALL EXT. SIGNS ARE TYPE 'E2' UNLESS OTHERWISE NOTED.
 2. REFER TO RISER FOR STAIRS AND COMMON AREA CIRCUITS. (DWG. E4-01)
 3. SPRINKLER SYSTEM FLOW SWITCH AND SUPERVISORY VALVE. REFER TO MIRENDA INCORPORATED DRAWING 'SPZ' FOR QUANTITY AND DESCRIPTION.

Contractor Must Check And Verify All Dimensions On The Job.
Do Not Scale This Drawing.
All Drawings, Specifications And Related Documents Are The Copyright
Of The Architect And Must Be Returned Upon Request.
Reproduction Of Drawings, Specifications And Related Documents
Without Written Permission Of The Architect Is Prohibited.
This Drawing Is Not To Be Used For Construction Until Signed By The
Architect.
Date: 03/09/15

MCW Consultants Ltd.
207 Queen's Quay West, Suite 615, Toronto, ON, M5J 1A7
E-Mail: info@mcwconsultants.com Web: www.mcw.com
Tel: 416-598-2500 Fax: 416-598-0384
Toronto Vancouver Winnipeg Montreal Ottawa Halifax
Dauphin Kelowna Trail Saint John

No.	Revision	Date
1	ISSUED FOR ADO E-001	2017/02/05
2	ISSUED FOR CONSTRUCTION	2016/04/21
3	ISSUED FOR SE E-010	2017/02/21
4	ISSUED FOR SE E-012	2017/06/23

6

5	BUILDING PERMIT RESUBMISSION	2017-04-25
4	ISSUED FOR CONSTRUCTION	2016-04-21
3	ISSUED FOR TENDER	2016-10-30
2	BUILDING PERMIT SUBMISSION	2016-06-12
1	REV. REVIEW	2016-05-04

No.	Issued For	Date
1	PROJECT FOR	DATE

AT BAYSIDE TORONTO


Drawing Title:
**LEVEL 10 FLOOR PLAN
SOUTH - ELECTRICAL**

Project:
**Hines TRIDEL®
AQUAVISTA
Block 3 - R3 & R4**
Queen's Quay East
Toronto, ON
SCM

1:50	Drawn by
Author	Checked by
Checker	Project No.
84890	Date
03/09/15	Drawing No.

E2-11B

Plot Date: 25/05/2017 1:24:23 PM File Path: C:\Users\mcw\Documents\84890 - Aquavista - MEP - Rev. 1.dwg



Contractor Must Check And Verify All Dimensions On The Job.
Do Not Scale This Drawing.
All Drawings, Specifications And Related Documents Are The Copyright
Of The Architect And Must Be Returned Upon Request.
Reproduction Of Drawings, Specifications And Related Documents
Without Written Permission Of The Architect Is Prohibited.
This Drawing Is Not To Be Used For Construction Until Signed By The
Architect.
Draw: 03/08/15



MCW Consultants Ltd.
207 Queen's Quay West, Suite 615, Toronto, ON, M5J 1A7
Tel: 416-598-2500 Fax: 416-598-0384
Toronto Vancouver Winnipeg Montreal Ottawa Halifax
Dauphin Kelowna Trail Saskatoon

No.	Revision	Date
1	ISSUED FOR ADD E-001	2015/01/05
2	ISSUED FOR 56-E012	2017/05/25

- NOTES:**
1. ALL EXIST SIGNS ARE TYPE 'E2' UNLESS OTHERWISE NOTED.
 2. REFER TO RISER FOR STAIRS AND COMMON AREA CIRCUITS. (DWG. E4-01)
 3. SPRINKLER SYSTEM FLOW SWITCH AND SUPERVISORY VALVE. REFER TO MRENOVA INCORPORATED DRAWING 'SPZ' FOR QUANTITY AND DESCRIPTION.
 4. WEATHER PROOF JUNCTION BOX FOR IRRIGATION CONTROL SYSTEM PROVIDE 1/2" PVC CONDUITS TO IRRIGATION ROOM ON P2 LEVEL. EXACT LOCATION AND JUNCTION BOX SIZE TO BE COORDINATED WITH IRRIGATION SHOP DRAWING.
 5. DOOR CONTACTORS AT ALL DOORS TO SUITE TERRACE ON LEVEL 11 ONLY.

6	BUILDING PERMIT RESUBMISSION	2017-04-25
4	ISSUED FOR CONSTRUCTION	2016-04-21
3	ISSUED FOR TENDER	2015-10-30
2	BUILDING PERMIT SUBMISSION	2015-06-12
1	REV. REVIEW	2015-05-04

No.	Issued For	Date
-----	------------	------


AQUAVISTA
AT BAYSIDE TORONTO

Project
**LEVEL 11 FLOOR PLAN
SOUTH - ELECTRICAL**

Project
Hines TRIDEL
AQUAVISTA
Block 3 - R3 & R4
Queen's Quay East
Toronto, ON

1:50	Drawn by
Author	Checked by
Checker	Project No.
84890	Date
03/08/15	Drawing No.

E2-12B



NOTES:

1. ALL EXIST SIGNS ARE TYPE 'E' UNLESS OTHERWISE NOTED.
2. REFER TO RISER FOR STAIRS AND COMMON AREA CIRCUITS. (DWG. E4-01)
3. SPRINKLER SYSTEM FLOW SWITCH AND SUPERVISORY VALVE. REFER TO MIRENDA INCORPORATED DRAWING 'SP' FOR CLARITY AND DESCRIPTION.
4. ROUGH-IN SERVICES FOR DISPOSAL SYSTEM WIRING. REFER TO GARBARIE CHATELIER. (DWG. E4-02)
5. FOR ELEVATOR MOTOR DRIVERS, LOCABLE FUSED DISCONNECT SWITCH 200V/1P/90A. EXACT LOCATION TO BE COORDINATED ON SITE.
6. FOR ELEVATOR LIGHTING CIRCUITS, LOCABLE FUSED DISCONNECT SWITCH 200V/1P/30A/1P. EXACT LOCATION TO BE COORDINATED ON SITE.

Contractor Must Check And Verify All Dimensions On The Job.
Do Not Scale This Drawing.
All Drawings, Specifications And Related Documents Are The Copyright Of The Architect And Must Be Returned Upon Request.
Reproduction Of Drawings, Specifications And Related Documents Without Written Permission Of The Architect Is Prohibited.
This Drawing Is Not To Be Used For Construction Until Signed By The Architect.
Date: 03/09/15

MCW Consultants Ltd.
207 Queen's Quay West, Suite 615, Toronto, ON, M5J 1A7
Tel: 416-598-2500 Fax: 416-598-0384
Toronto Vancouver Winnipeg Montreal Ottawa Halifax
Dauphin Kelowna Trail Saint John

No.	Revision	Date
1	ISSUED FOR ADD E-001	2015/09/01
2	ISSUED FOR 56-001	2015/09/23

6	BUILDING PERMIT RESUBMISSION	2017-04-25
5	ISSUED FOR CONSTRUCTION	2016-04-21
4	ISSUED FOR TENDER	2015-10-30
3	BUILDING PERMIT SUBMISSION	2015-06-12
2	W/ REVIEW	2015-05-04

AQUAVISTA
AT BAYSIDE TORONTO


Drawing Title

LEVEL 12 FLOOR PLAN
NORTH - ELECTRICAL

Project
Hines TRIDEL
AQUAVISTA
Block 3 - R3 & R4
Queen's Quay East
Toronto, ON

1:50	Drawn by
Author	Checked by
Checker	Project No.
84890	Date
03/09/15	Drawing No.

E2-13A



NOTES:

1. ALL EXIT SIGNS ARE TYPE 'E2' UNLESS OTHERWISE NOTED.
2. REFER TO RISER FOR STAIRS AND COMMON AREA CIRCUITS. (DWG. E4-01)
3. SPRINKLER SYSTEM FLOW SWITCH AND SUPERVISORY VALVE. REFER TO MIRENDA INCORPORATED DRAWING 'SP' FOR QUANTITY AND DESCRIPTION.

N/A.

FOR ELEVATOR MOTOR DRIVER, LOCABLE FUSED DISCONNECT SWITCH (DFW) EXACT LOCATION TO BE COORDINATED ON SITE.

FOR ELEVATOR LIGHTING/POWER, LOCABLE FUSED DISCONNECT SWITCH (DFW) EXACT LOCATION TO BE COORDINATED ON SITE.

Contractor Must Check And Verify All Dimensions On The Job.
Do Not Scale This Drawing.
All Drawings, Specifications And Related Documents Are The Copyright Of The Architect And Must Be Returned Upon Request.
Reproduction Of Drawings, Specifications And Related Documents In Part Or In Whole Is Prohibited Without The Architect's Written Permission.
This Drawing Is Not To Be Used For Construction Until Signed By The Architect.
Date: 03/09/15

MCW Consultants Ltd.
207 Queen's Quay West, Suite 615, Toronto, ON, M5J 1A7
Tel: 416-598-2500 Fax: 416-598-0384
Toronto Vancouver Winnipeg Montreal Ottawa Halifax
Dauphin Kelowna Trail Salt Lake City

No.	Revision	Date
1	ISSUED FOR ADO E-001	2017/01/10
2	ISSUED FOR 16-001	2017/05/25

6	ISSUED FOR PERMIT RESUBMISSION	2017-04-25
4	ISSUED FOR CONSTRUCTION	2016-04-21
3	ISSUED FOR TENDER	2016-10-30
2	BUILDING PERMIT SUBMISSION	2015-06-12
1	REV. REVIEW	2015-05-04


AQUAVISTA
AT BAYSIDE TORONTO

Project
Hines TRIDEL
AQUAVISTA
Block 3 - R3 & R4
Queen's Quay East
Toronto, ON

1:50
Author
Checked by
84890
03/09/15
Date

Drawn by
Checked by
Project No.
Drawing No.

E2-13B



- NOTES:**
1. ALL EXIT SIGNS ARE TYPE 'E2' UNLESS OTHERWISE NOTED.
 2. REFER TO RISER FOR STAIRS AND COMMON AREA CIRCUITS. (DWG. E4-01)
 3. SPRINKLER SYSTEM FLOW SWITCH AND SUPERVISORY VALVE. REFER TO MIRENDA FOR OPERATED DRAWING. (DWG. E4-01)
 4. PROVIDE A 3/4" DIA. SURFACE MOUNTED WEATHERPROOF TWIST LOCK TYPE RECEPTACLE FOR WINDOW WADING. COW STRAIN RELIEF. EYEBOX HUBBELL CAT# HUBBELL (E4-01) PROVIDE ALSO A 1/2" VOLT TUPLES RECEPTACLE.
 5. PROVIDE 2mm² CONDUIT CAN FULL WIRE FOR EMERGENCY CALL SYSTEM IN UNIVERSAL WASHROOM.
 6. RUN 2mm² CONDUIT CAN FULL WIRE BACK TO SECURITY CONTROL PANEL AT LEVEL 1 MEZZANINE ARTISCAPE RECEPTION AREA FOR EMERGENCY CALL SYSTEM IN UNIVERSAL WASHROOM.

Contractor Must Check And Verify All Dimensions On The Job.
Do Not Scale This Drawing.
All Drawings, Specifications And Related Documents Are The Copyright Of The Architect And Must Be Returned Upon Request.
Reproduction Of Drawings, Specifications And Related Documents Without The Written Consent Of The Architect Is Prohibited.
This Drawing Is Not To Be Used For Construction Until Signed By The Architect.
Date: 04/16/15

MCW Consultants Ltd.
207 Queen's Quay West, Suite 615, Toronto, ON, M5J 1A7
Tel: 416-598-2500 Fax: 416-598-0384
Toronto Vancouver Winnipeg Montreal Ottawa Halifax
Dauphin Kelowna Trail Saint John

No.	Revision	Date
1	ISSUED FOR ADD E-001	2017/01/05
2	ISSUED FOR ADD E-002	2017/01/05
3	ISSUED FOR ADD E-003	2017/01/05
4	ISSUED FOR ADD E-004	2017/01/05
5	ISSUED FOR ADD E-005	2017/01/05

6	BUILDING PERMIT RESUBMISSION	2017-04-25
5	BUILDING PERMIT RESUBMISSION	2016-04-21
4	ISSUED FOR CONSTRUCTION	2016-10-30
3	ISSUED FOR TENDER	2016-08-12
2	BUILDING PERMIT SUBMISSION	2016-08-12
1	REV. REVIEW	2016-08-04

AQUAVISTA
AT BAYSIDE TORONTO

LEVEL 13 FLOOR PLAN
SOUTH - ELECTRICAL

Hines TRIDEL
AQUAVISTA
Block 3 - R3 & R4
Queen's Quay East
Toronto, ON

1:50
Author: [Name]
Checked by: [Name]
Checker: [Name]
Project No: 84890
Date: 04/16/15
Drawing No: E2-14B