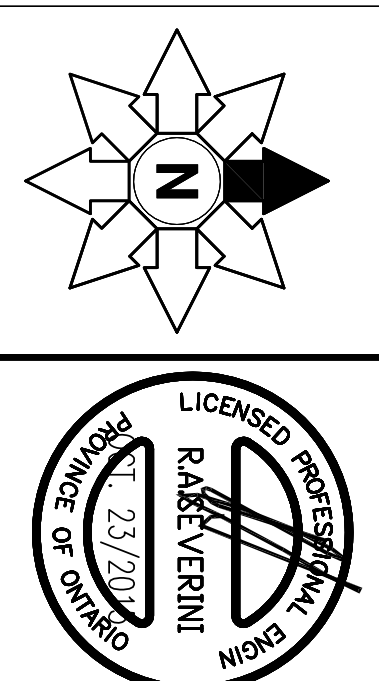


REVISIONS	
1.0	ISSUED FOR TENDER 10/15/
2.0	ISSUED FOR TENDER ADDENDUM #1 10/23/

NOTES[illegible]

PROJECT	AQUAVISTA
MERCHANTS' WARE ORIGIN, SWING	
DWG TITLE	4TH TO 5TH LEVEL SPRINKLER LAYOUT
DATE	10/23/2015
SCALE	1/8"=1'-0"
DWN BY	JL
ISSUED FOR REVISION NO.	2.0
PROJECT NO.	15-678
DWG NO.	SP10
	OF SP21