




1 CONSTRUCTION PLAN  
4TH FLOOR  
SCALE 1:50

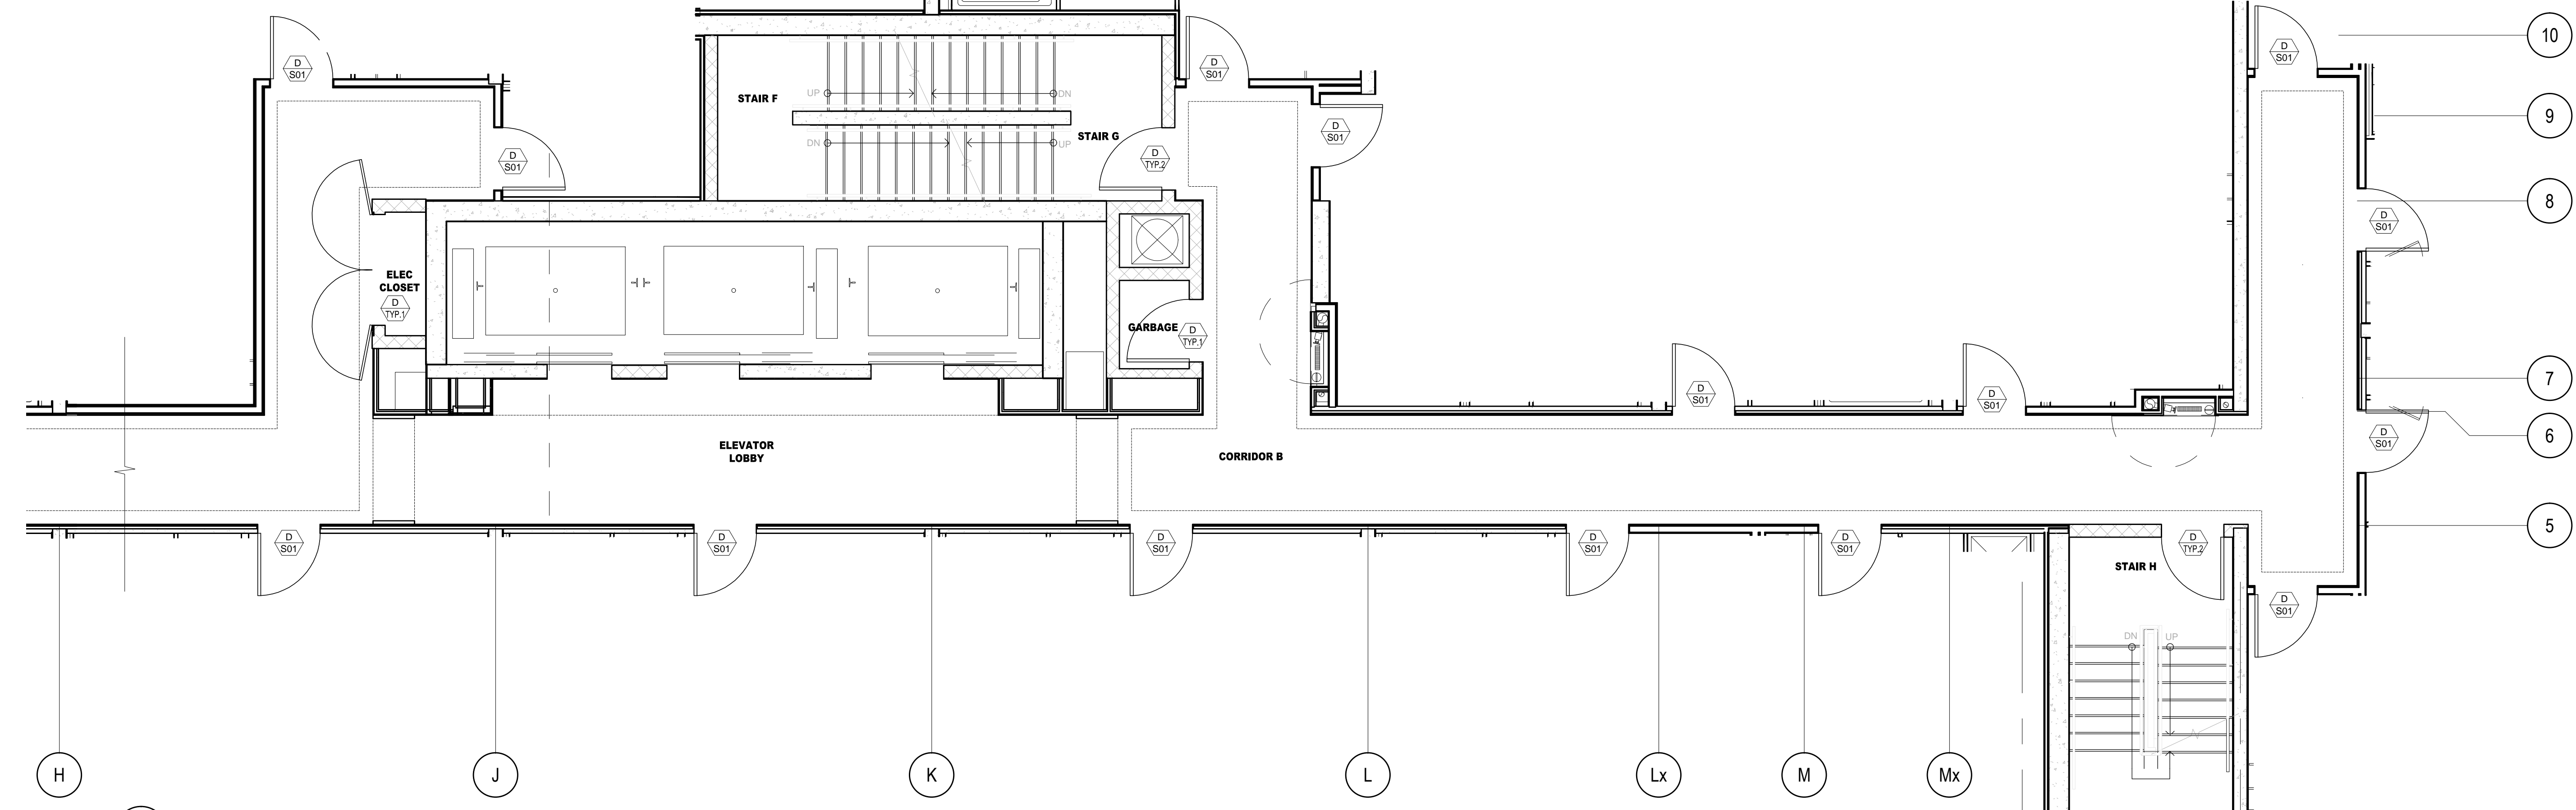

2 CONSTRUCTION PLAN  
4TH FLOOR  
SCALE 1:50

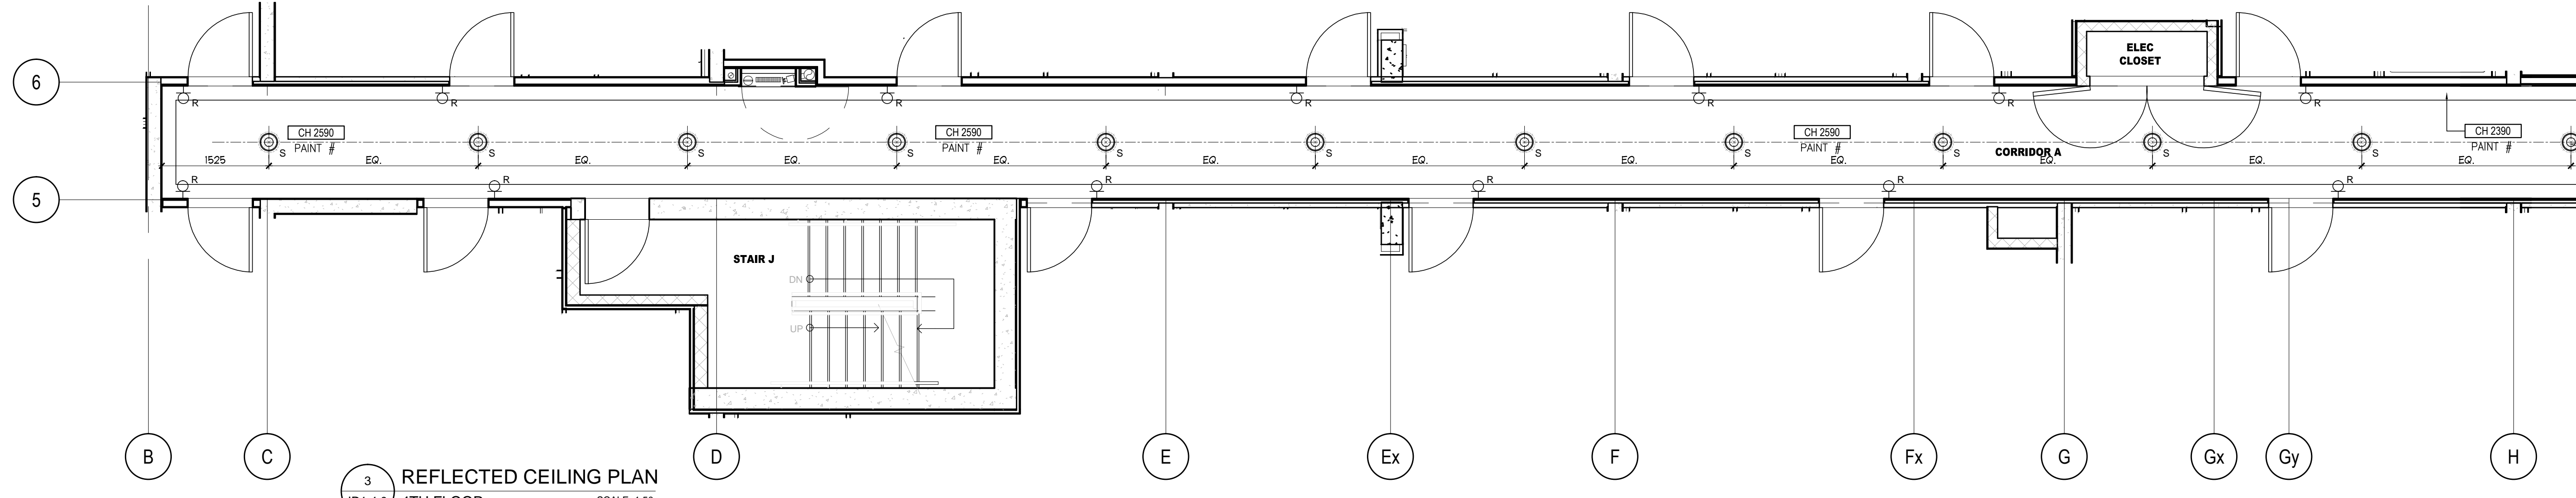

3 REFLECTED CEILING PLAN  
4TH FLOOR  
SCALE 1:50

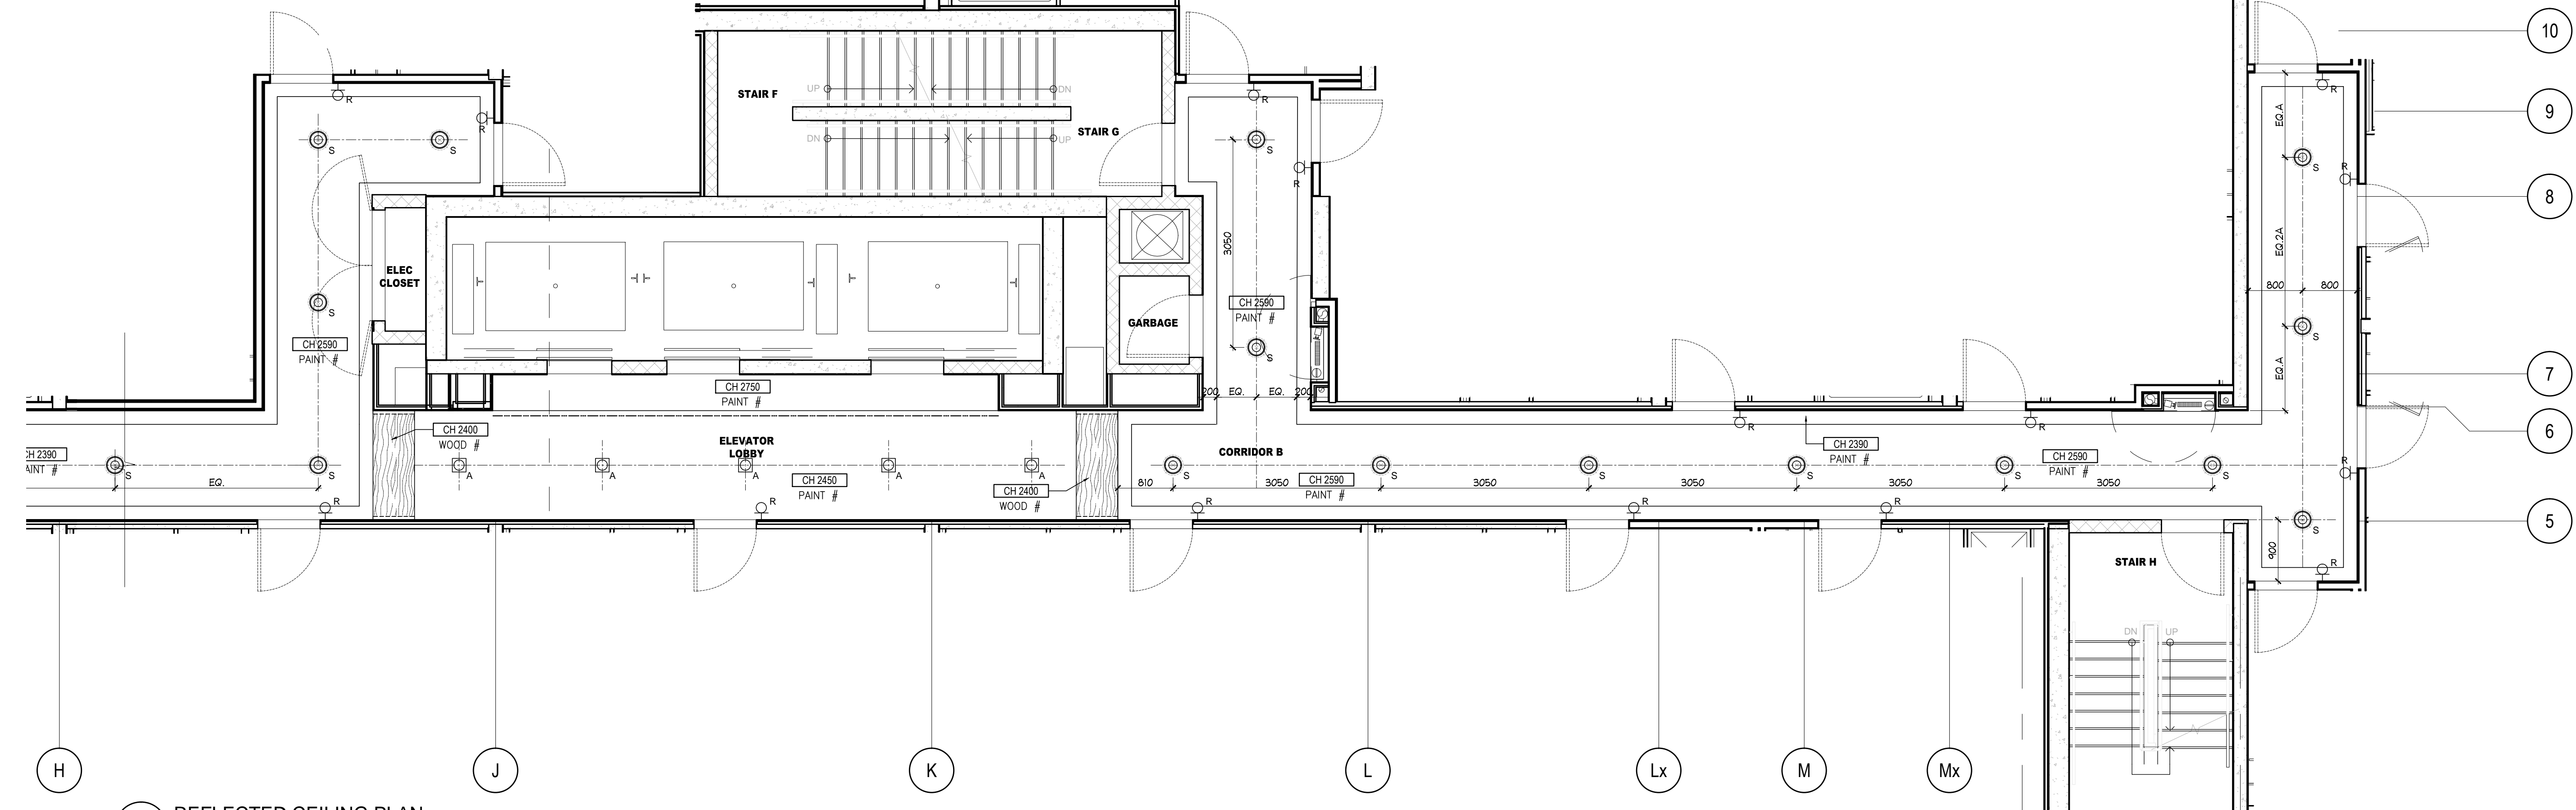

4 REFLECTED CEILING PLAN  
4TH FLOOR  
SCALE 1:50

**DO NOT SCALE DRAWINGS.**

CONTRACTOR MUST VERIFY ALL DRAWINGS, DIMENSIONS, DETAILS AND SPECIFICATIONS, AND REPORT ANY DISCREPANCIES TO UNION 31 INC. BEFORE PROCEEDING WITH WORK. MATERIALS MAY NOT BE SUBSTITUTED WITHOUT WRITTEN APPROVAL FROM UNION 31 INC.  
ALL DRAWINGS AND SPECIFICATIONS ARE INSTRUMENTS OF SERVICE AND THE PROPERTY OF UNION 31 INC. WHICH MUST BE RETURNED AT THE COMPLETION OF THE WORK.

PRINTED: 20-Aug-14

01	15 AUG / 14	ISSUED FOR PERMIT	AP
NO.	DATE	COMMENTS	INI
REVISIONS:			

UNION 31

**UNION 31 INC.**  
183 BATHURST STREET, STE. 201  
TORONTO, ON, M5T 2R7, CANADA  
TEL: 416-597-1576 FAX: 416-597-2139

PROJECT NAME:		<b>ALEXANDRA PARK MAIN BUILDING</b>	
BLOCK #		11	
ON, Canada			
PROJECT NO.:	13-949		
DRAWINGS:			
4TH FLOOR CONSTRUCTION PLAN & REFLECTED CEILING PLAN			
DATE STARTED:	07 AUG / 13	DRAWING NO.:	ID
SCALE:	1 : 50		1.4.0
DRAWN BY:	AP		
APPROVED BY:	KC		