



REVISIONS	DATE
1.0 ISSUED FOR TENDER	10/15/16

**NOTES**

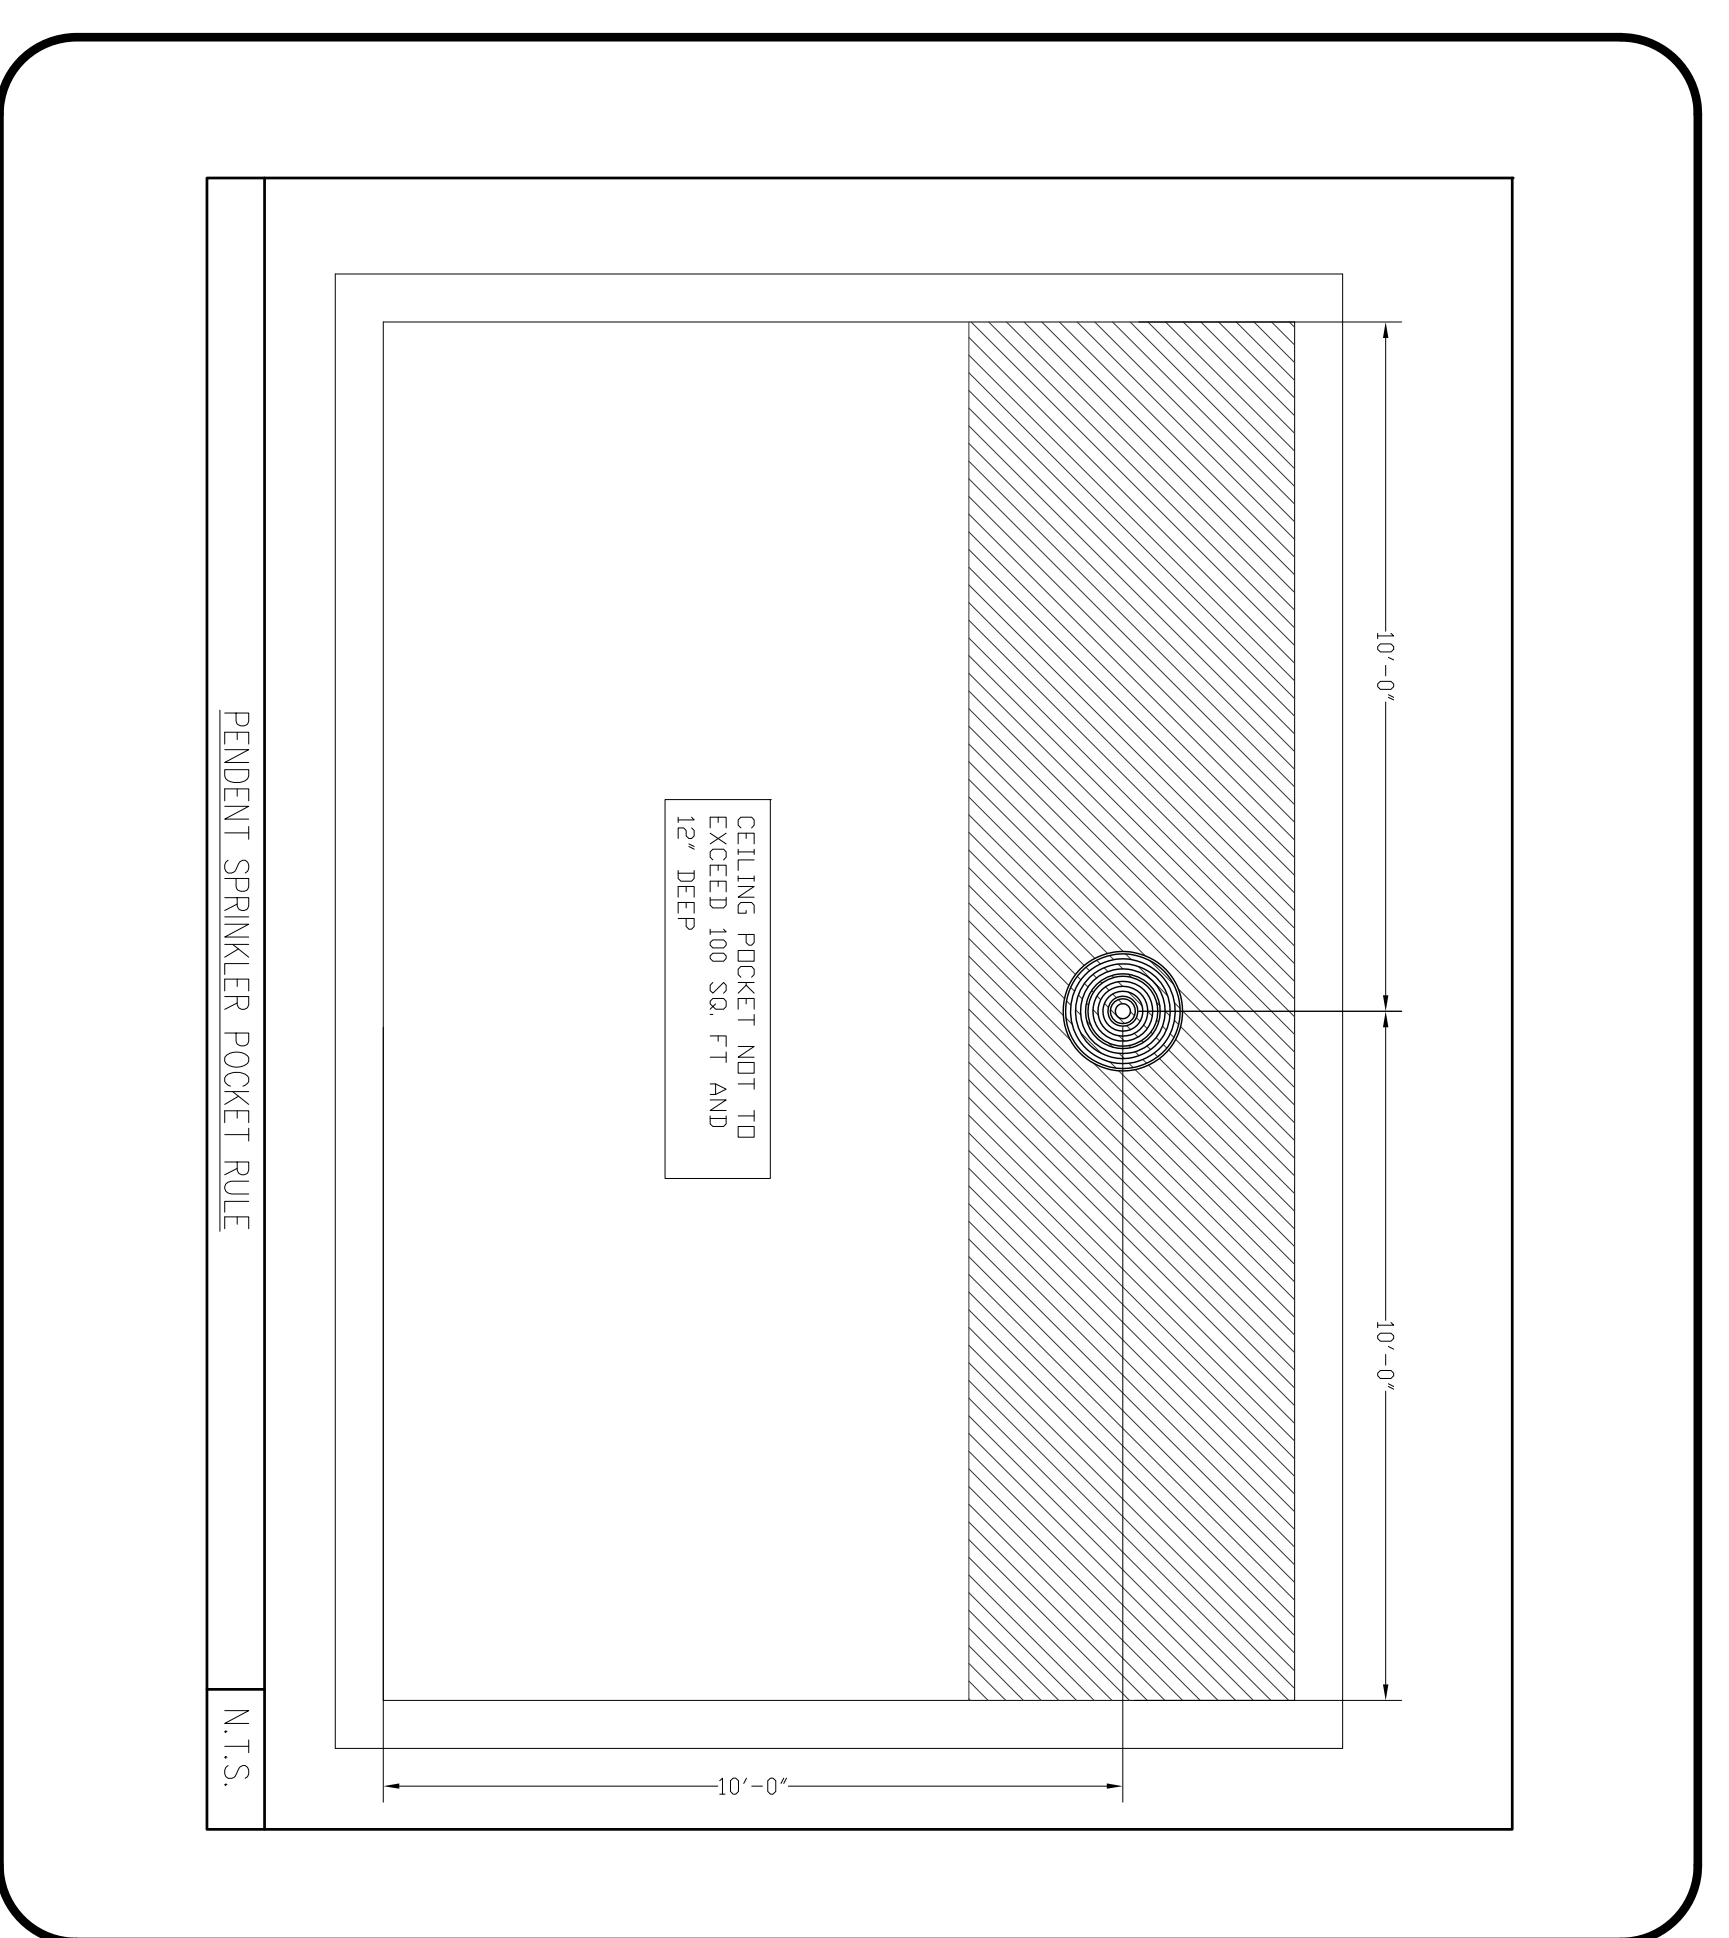

- NOTES - RESIDENTIAL SIDEWALL SPRINKLERS:**
1. MAXIMUM COVERAGE FOR RESIDENTIAL SIDEWALL SPRINKLERS NOT TO EXCEED 8' x 8'.
  2. MINIMUM DISTANCE BETWEEN SPRINKLERS TO BE 8'-0".
  3. MINIMUM DISTANCE FROM ANY SIDE WALL TO SPRINKLER NOT TO EXCEED 8'-0".
  4. SIDEWALL SPRINKLERS SHALL BE LOCATED AT LEAST 3'-0" FROM OBSTRUCTIONS SUCH AS CEILING FANS AND LIGHT FIXTURES.
  5. SEE OBSTRUCTION TABLE ON DRAWING SP1.
- NOTES - RESIDENTIAL PENDENT SPRINKLERS:**
1. MAXIMUM COVERAGE FOR RESIDENTIAL PENDENT SPRINKLERS NOT TO EXCEED 8' x 8'.
  2. MINIMUM DISTANCE BETWEEN SPRINKLERS TO BE 8'-0".
  3. MINIMUM DISTANCE FROM ANY SIDE WALL TO SPRINKLER NOT TO EXCEED 8'-0".
  4. PENDENT SPRINKLERS SHALL BE LOCATED AT LEAST 3'-0" FROM OBSTRUCTIONS SUCH AS CEILING FANS AND LIGHT FIXTURES.
  5. SEE OBSTRUCTION TABLE ON DRAWING SP1.

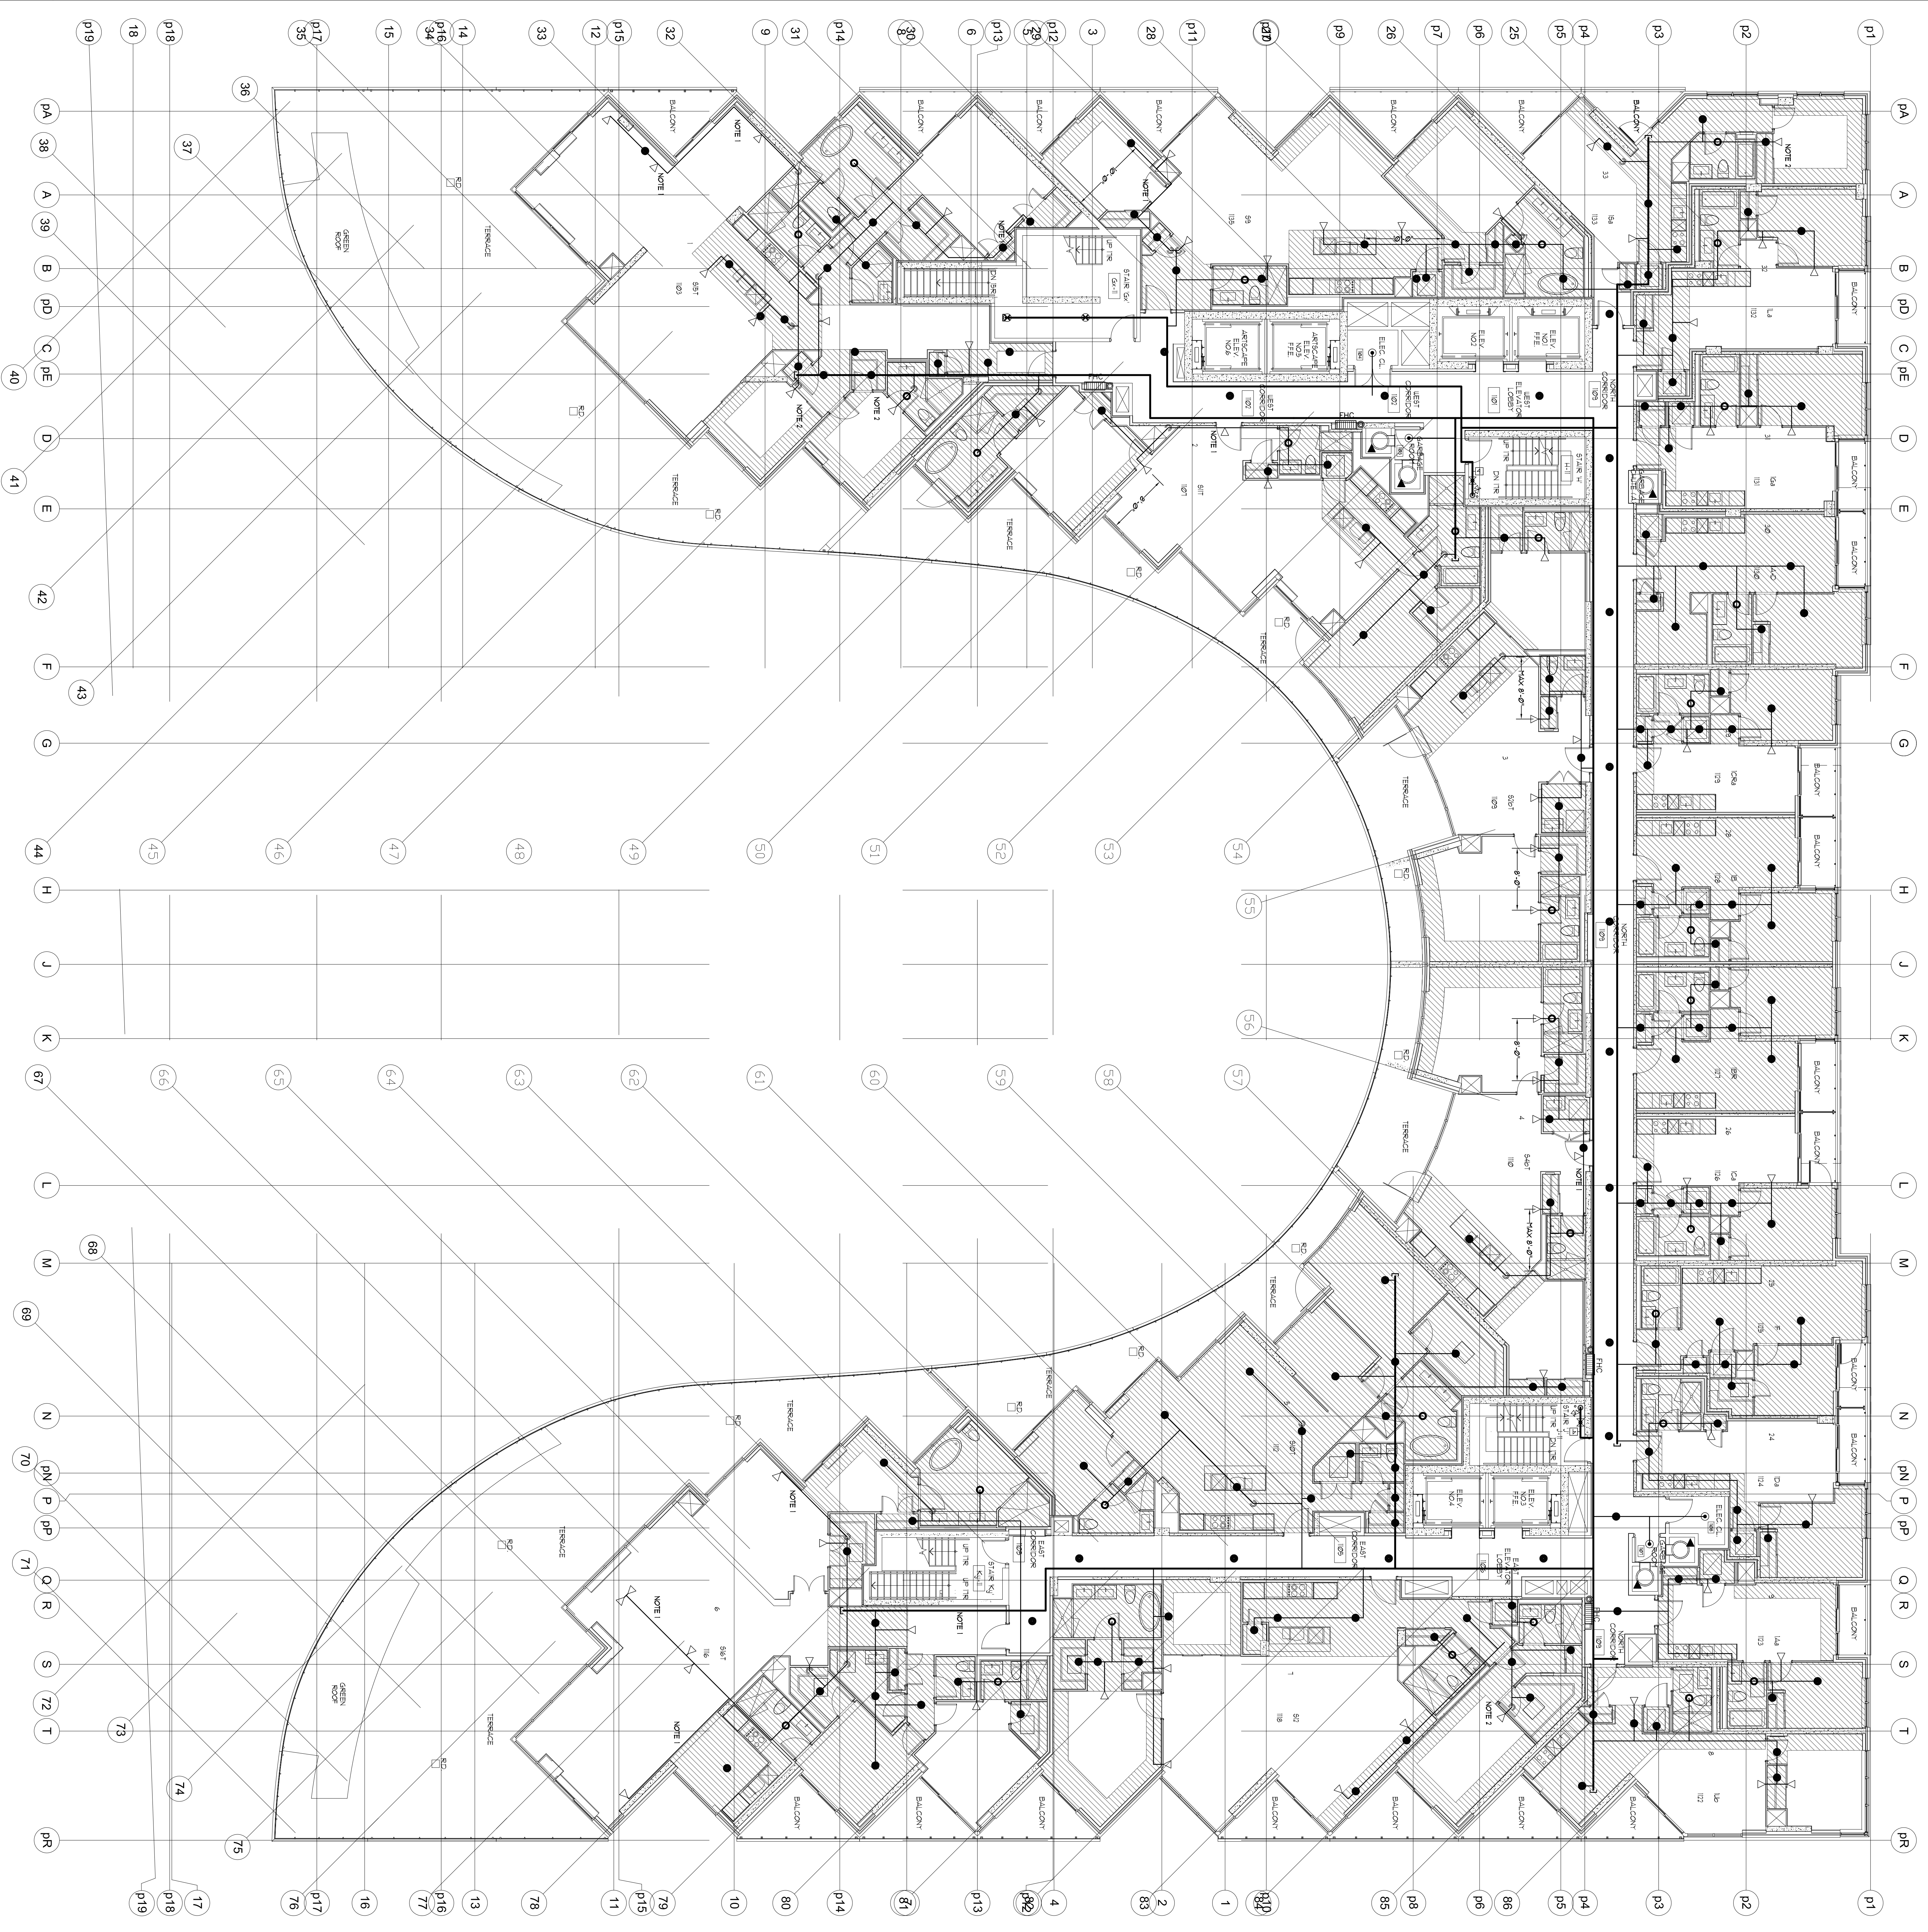

11TH LEVEL SPRINKLER LAYOUT  
SCALE: 1/8" = 1'-0"

**SPRINKLER LEGEND**

URIGHT SPRINKLER K=5.6	00
1.0" 150T SC 58 BRASS PENDENT SPRINKLER K=5.6 LH	00
1.0" 150T SC 58 BRASS URIGHT SPRINKLER K=5.6 OH	00
WINKING MODEL W457 FIREHORN RESIDENTIAL CONCEALED PENDENT COVER PLATE K=4.9 150T	00
WINKING MODEL W457 FIREHORN WINKING MODEL W457 FIREHORN SPRINKLER C/W WHITE 3-5/16" COVER PLATE K=5.8 150T (CONING)	00
WINKING MODEL W457 FIREHORN RESIDENTIAL HORIZONTAL WHITE SPRINKLER C/W WHITE 3-5/16" COVER PLATE K=5.8 150T (CONING)	00
1.7" 150T SC 58 SIDEWALL SPRINKLER K=5.6 OH	00
FIRE HOSE CABINET	00
SEE DETAIL SHEET SP1	00

**TRIDEL**  
BUILT FOR LIFE

4800 Dufferin Street  
Toronto, Ontario M3J 1S9  
(416) 491-8833

**MIRENDA**  
INCORPORATED

15171 Yonge Street Suite 202  
Aurora, Ontario L4G 1M1  
(905) 709-2700  
(905) 709-1231

**PROFESSIONAL ENGINEER**  
15171 YONGE STREET SUITE 202  
AURORA, ONTARIO L4G 1M1  
(905) 709-2700  
(905) 709-1231

**PROJECT**  
AQUAVISTA  
MIDLAND'S MARK  
RENTAL OFFICE

**DWG TITLE**  
11TH LEVEL  
SPRINKLER LAYOUT

**DATE**  
10/15/2015

**SCALE**  
1/8" = 1'-0"

**DWG NO.**  
SP16

**REVISION NO.**  
1.0

**PROFESSIONAL ENGINEER**  
15171 YONGE STREET SUITE 202  
AURORA, ONTARIO L4G 1M1  
(905) 709-2700  
(905) 709-1231

**PROJECT**  
AQUAVISTA  
MIDLAND'S MARK  
RENTAL OFFICE

**DWG TITLE**  
11TH LEVEL  
SPRINKLER LAYOUT

**DATE**  
10/15/2015

**SCALE**  
1/8" = 1'-0"

**DWG NO.**  
SP16

**REVISION NO.**  
1.0