



Contractor Must Check And Verify All Dimensions On The Job.
 Do Not Scale The Drawings.
 All Drawings, Specifications And Related Documents Are The Copyright Of The Architect And Must Be Returned Upon Request.
 Reproduction Of Drawings, Specifications And Related Documents In Part Or Whole Is Forbidden Without The Architects Written Permission.
 This Drawing Is Not To Be Used For Construction Until Signed By The Architect.
 Date:


Janet Rosenberg & Studio
 Landscape Architecture and Urban Design
 t 416 656 6665 f 416 656 5756 www.jrstudio.ca
 148 Kenwood Avenue, Toronto Ontario M5C 2S3 Canada

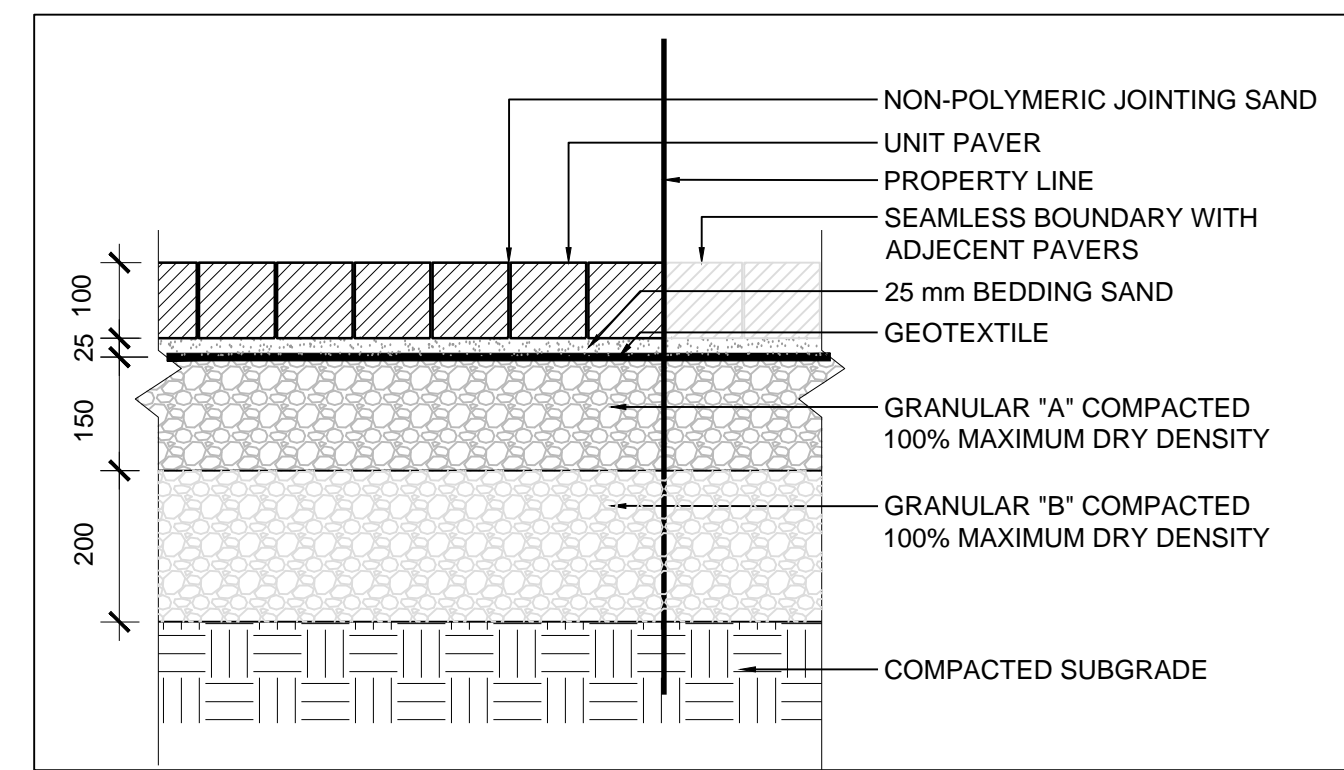


1 UNIT PAVING- TYPE 1 AND 2 AND 3 - GROUND FLOOR
 SCALE: 1 : 10

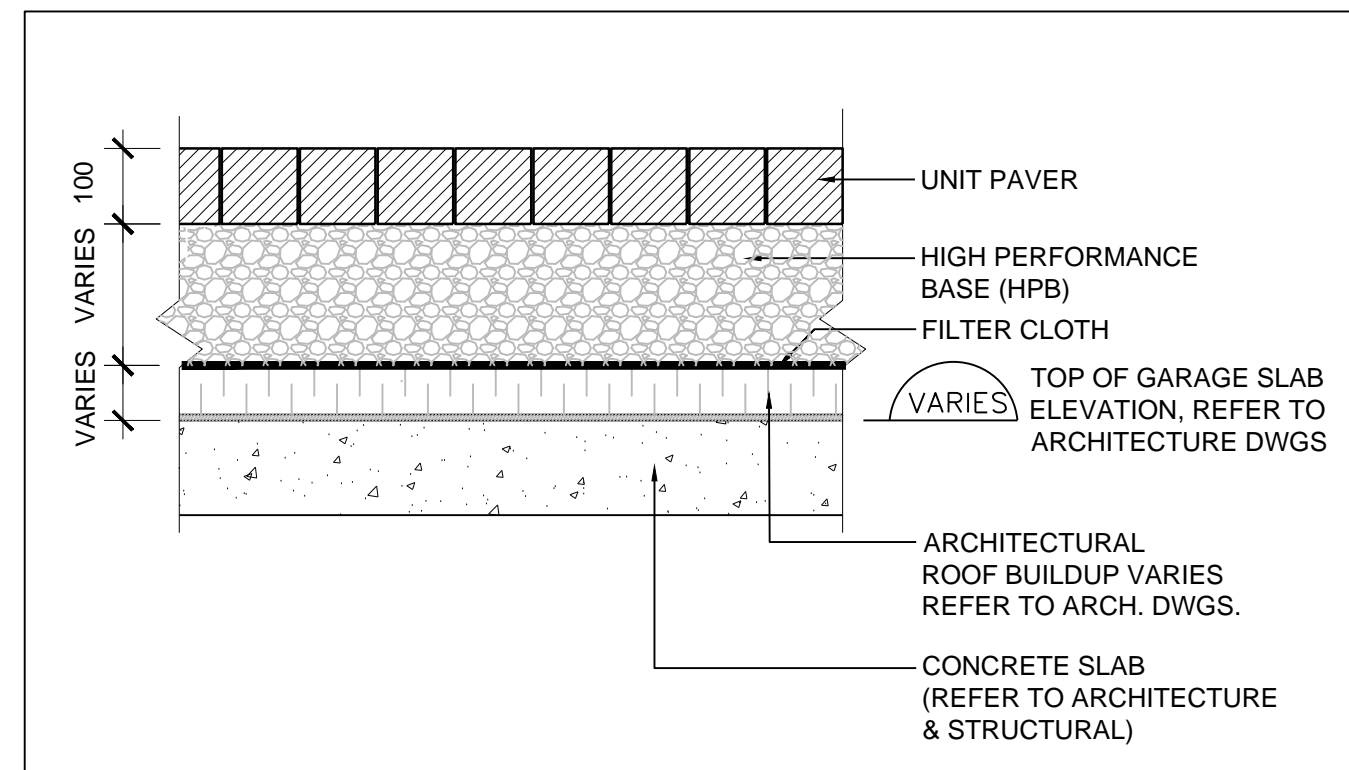


2 UNIT PAVING- TYPE 1 AND 2 AND 3 - GROUND FLOOR
 SCALE: 1 : 10

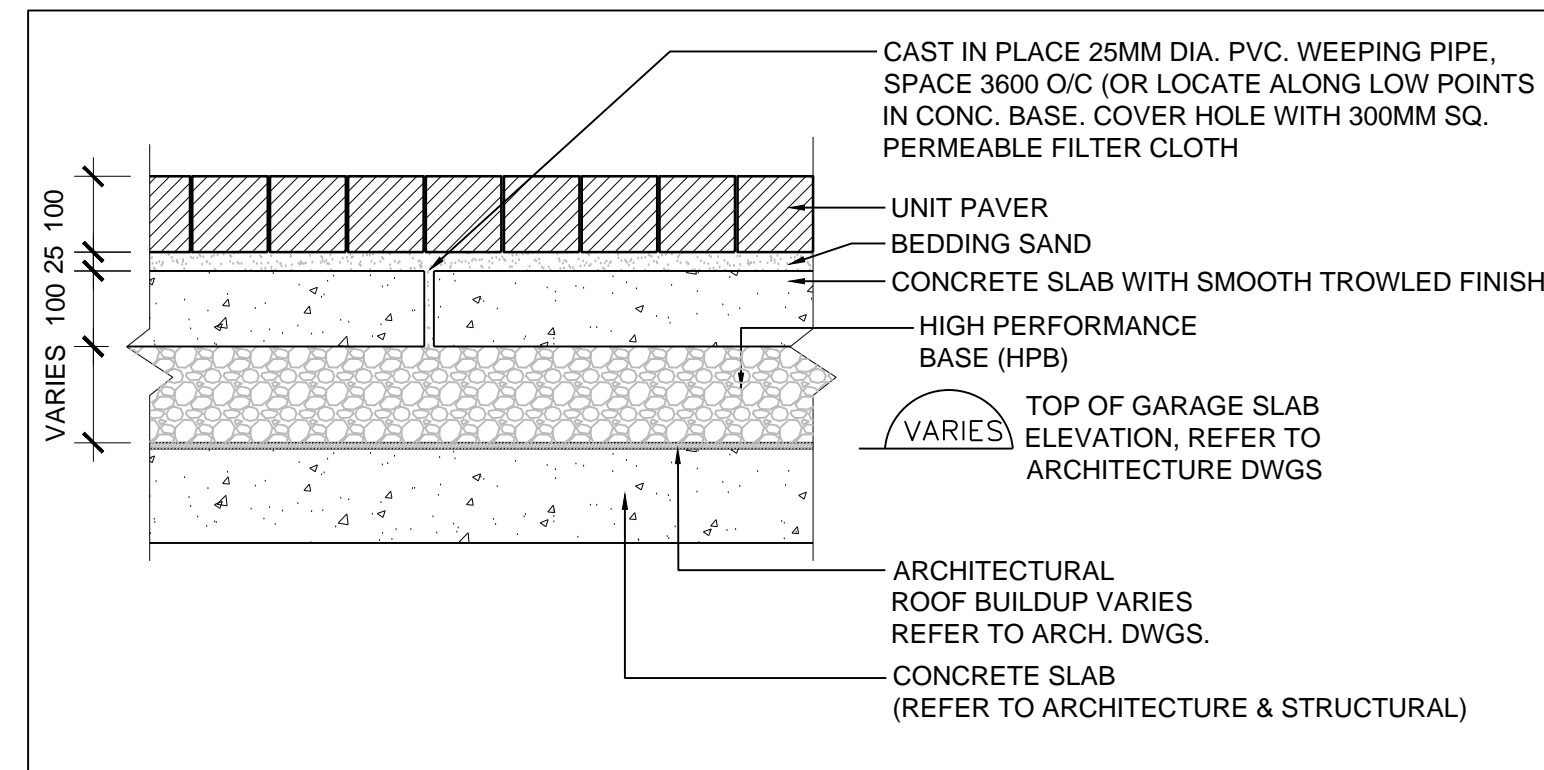


3 UNIT PAVING TYPE 3 - HEAVY DUTY VEHICULAR ON SLAB - GROUND FLOOR
 SCALE: 1 : 10

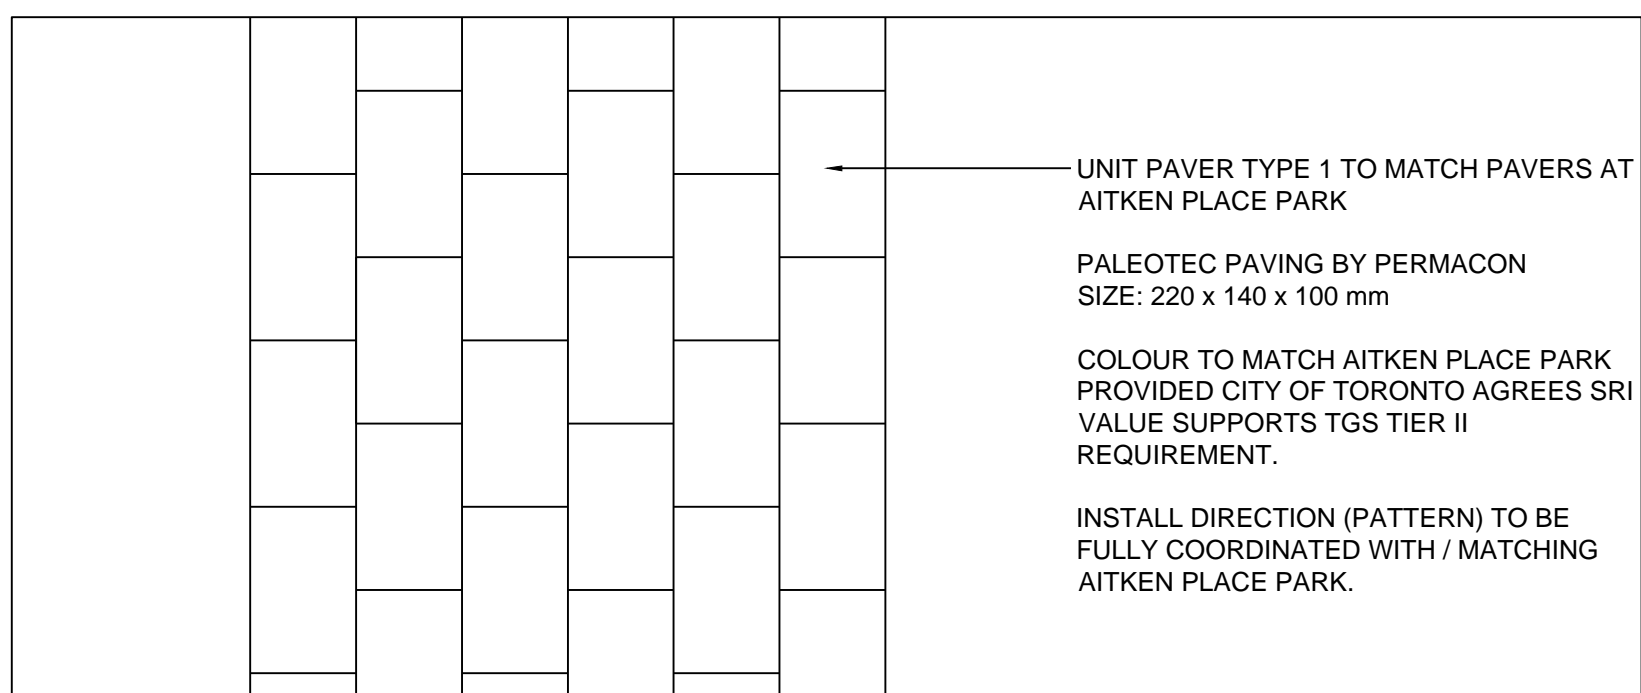

4 UNIT PAVERS TYPE 1 - LAYING PATTERN - GROUND FLOOR
 SCALE: 1 : 10

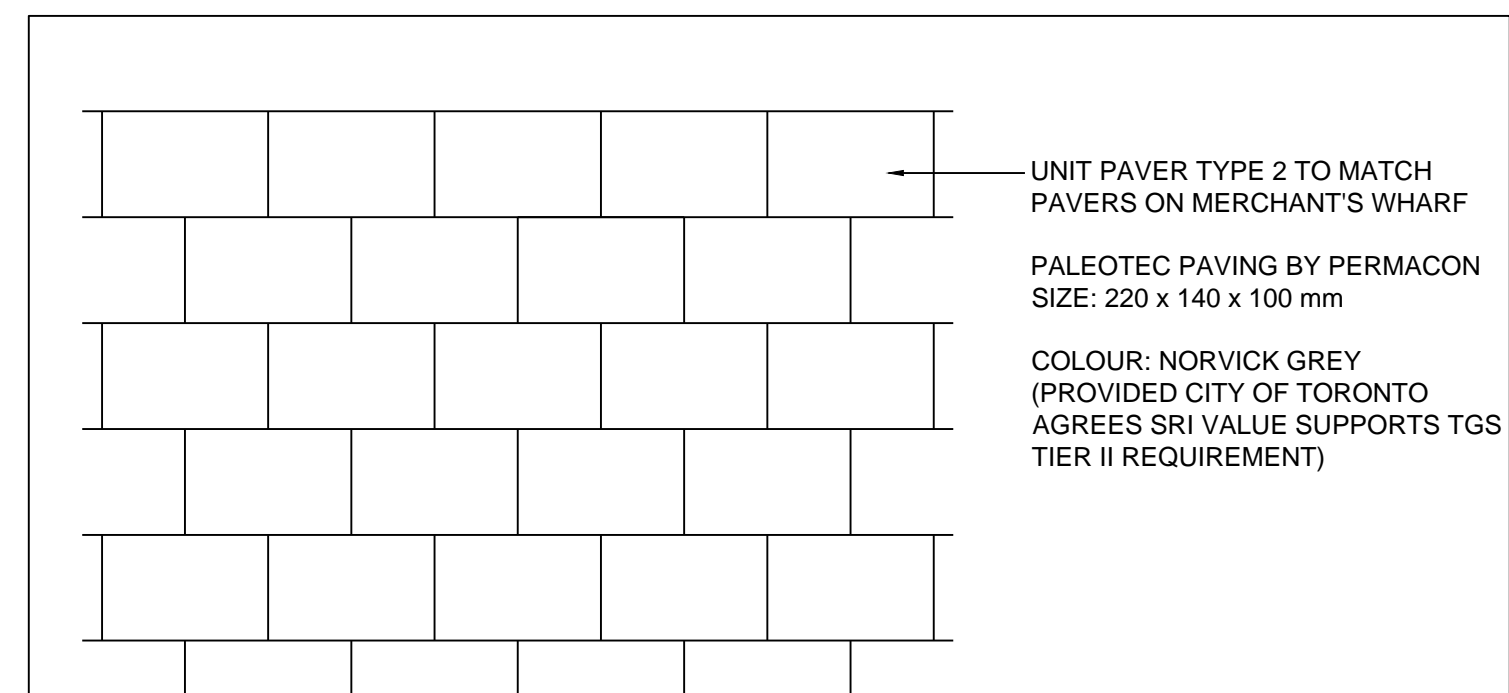


5 UNIT PAVERS TYPE 2 - LAYING PATTERN - GROUND FLOOR
 SCALE: 1 : 10

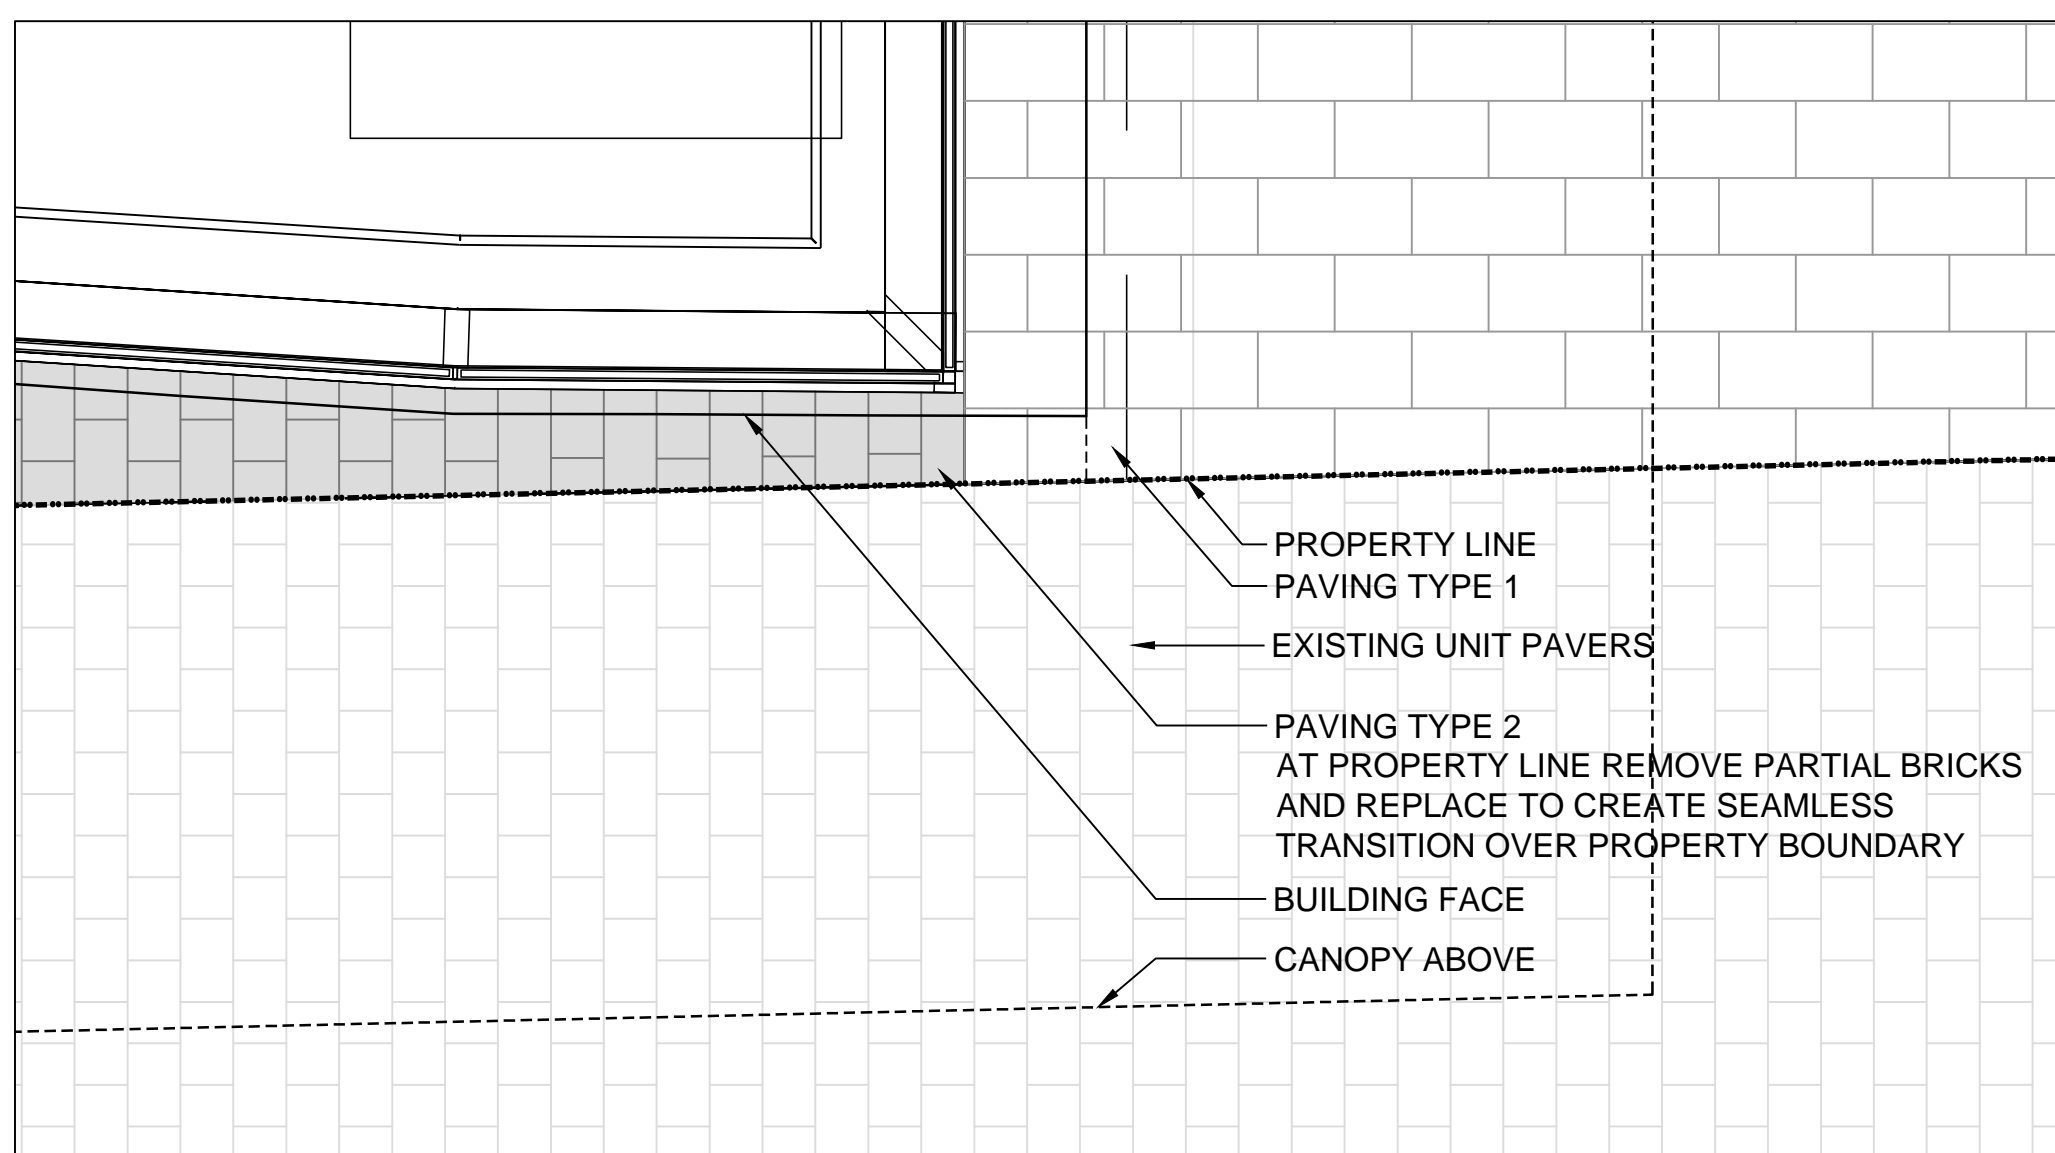


6 PAVING PLAN DETAIL
 SCALE: 1 : 20

PAVER NOTE:
 - ALL GROUND FLOOR PAVERS SHOWN ARE WITHIN AQUAVISTA PROPERTY LINE
 - PAVERS OUTSIDE PROPERTY LINE ARE EXISTING / TO REMAIN (MERCHANTS WHARF) OR ARE DESIGNED BY OTHERS (EDGEWATER DRIVE & AITKEN PLACE PARK).

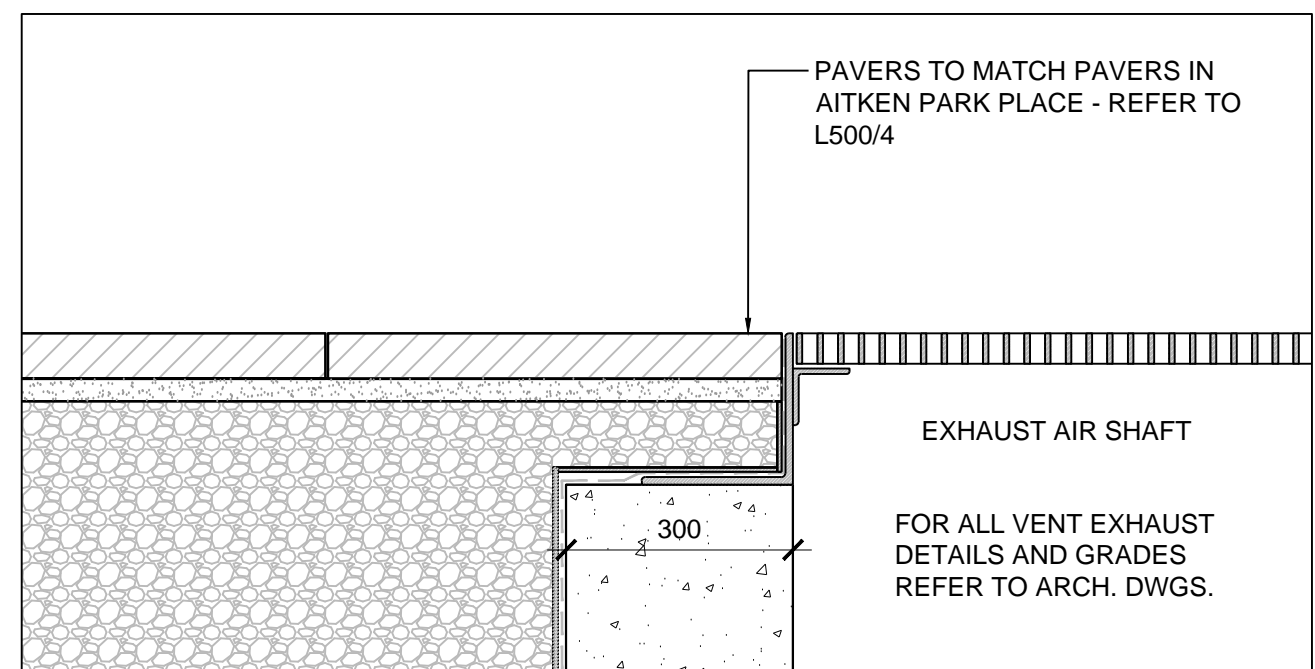

7 PAVING AT EXHAUST AIR SHAFT
 SCALE: 1 : 10

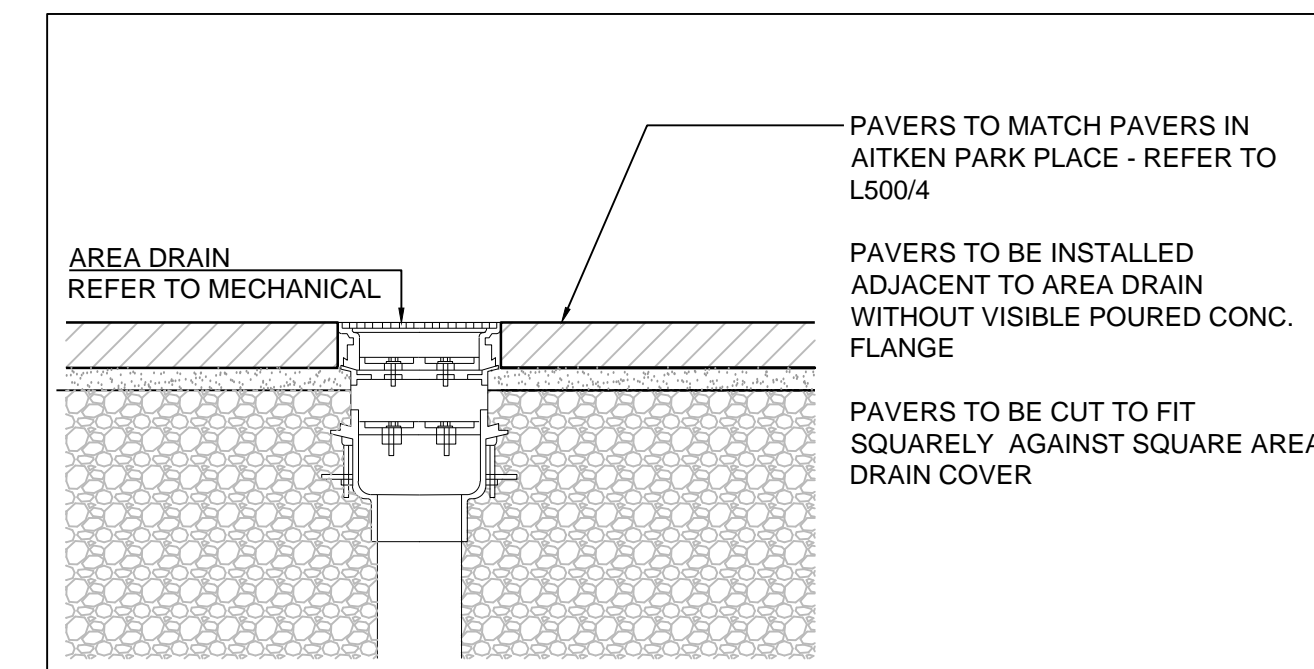

8 PAVING AT AREA DRAIN
 SCALE: 1 : 10

No.:	Revision	Date
1.	Issued for Site Plan Approval WT	15.01.30
2.	Issued for Site Plan Approval	15.03.02
3.	Waterfront Toronto SPA Submission #2	15.07.08
4.	Toronto SPA Submission #3	15.08.25
5.	Issued for Formwork Tender	15.09.10
6.	Issued for Site Plan Approval to WT	15.12.04
7.	Issued for Site Plan Approval	16.02.11
8.	Issued for Coordination	16.08.11



Drawing Title

**Landscape Details
 Ground Floor**

Project

Hines TRIDEL®

Aquavista

BAYSIDE, TORONTO

Scale

NTS

Drawn by

CP

Checked by


RB

Project No.

14-117

Date

06/03/14

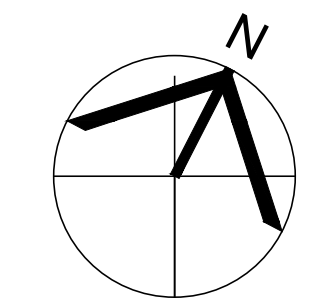

Drawing No.

L-500