




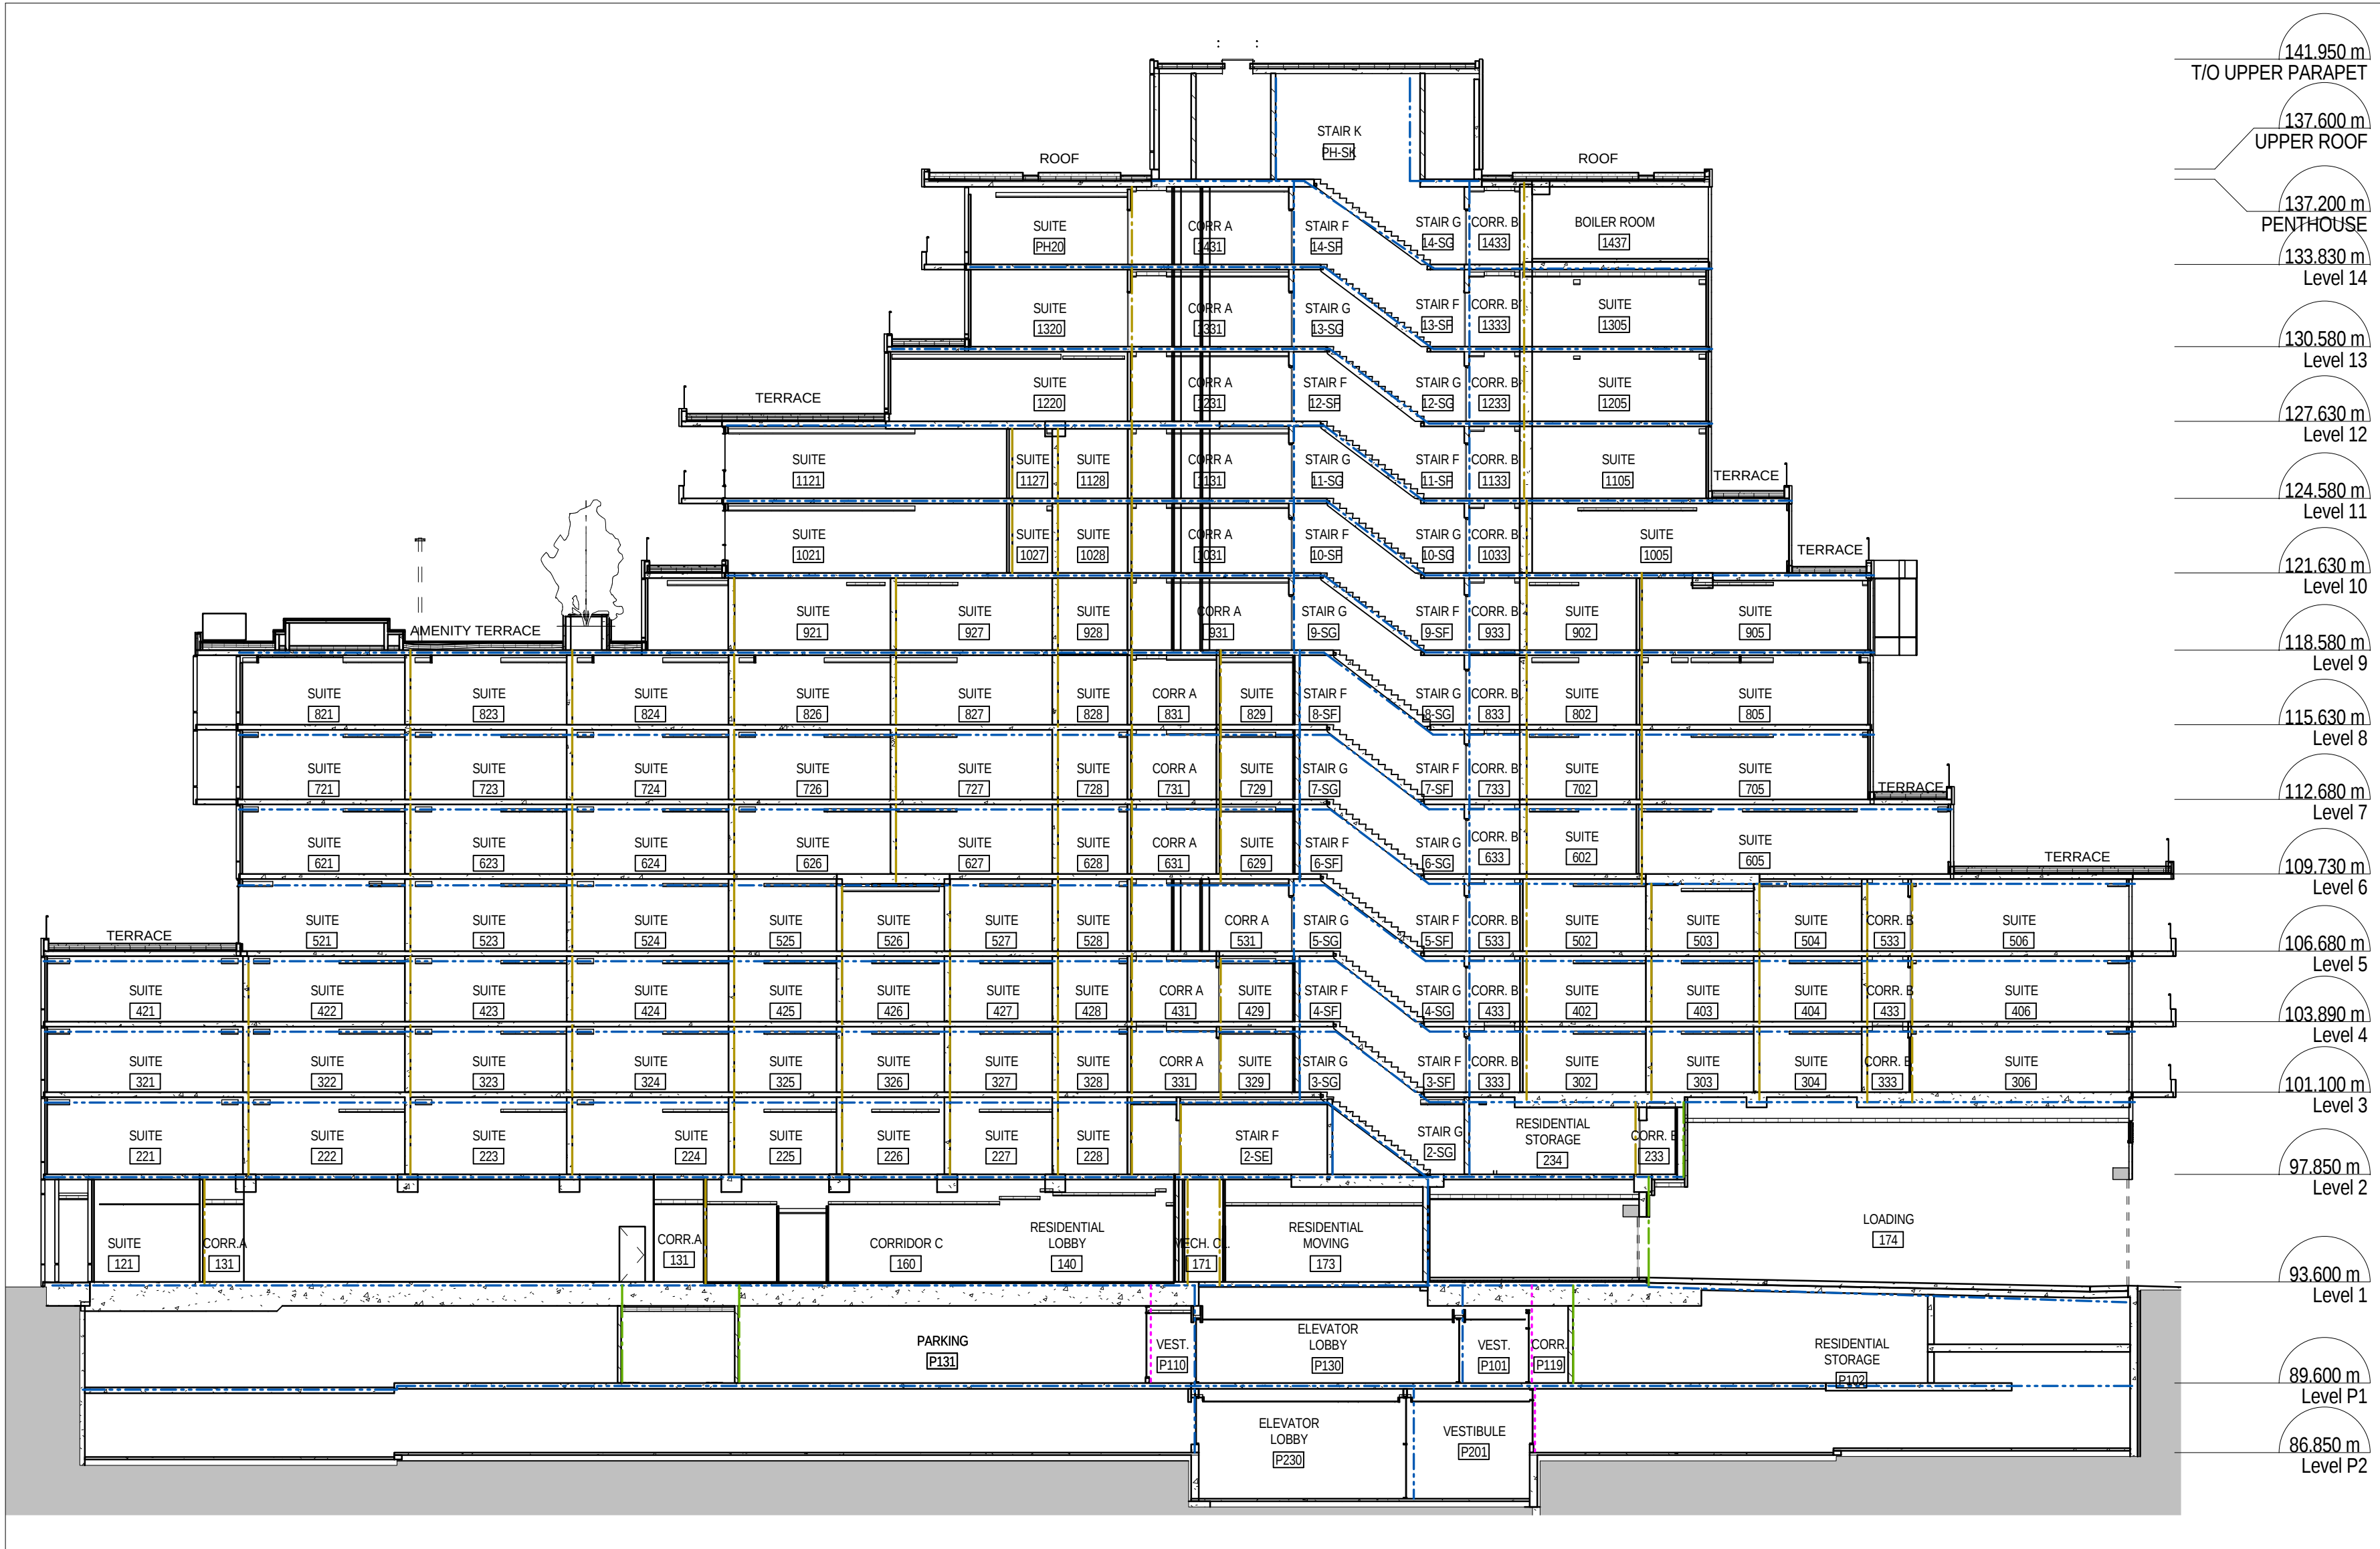


6 LIFE SAFETY SECTION
A 105 1:200

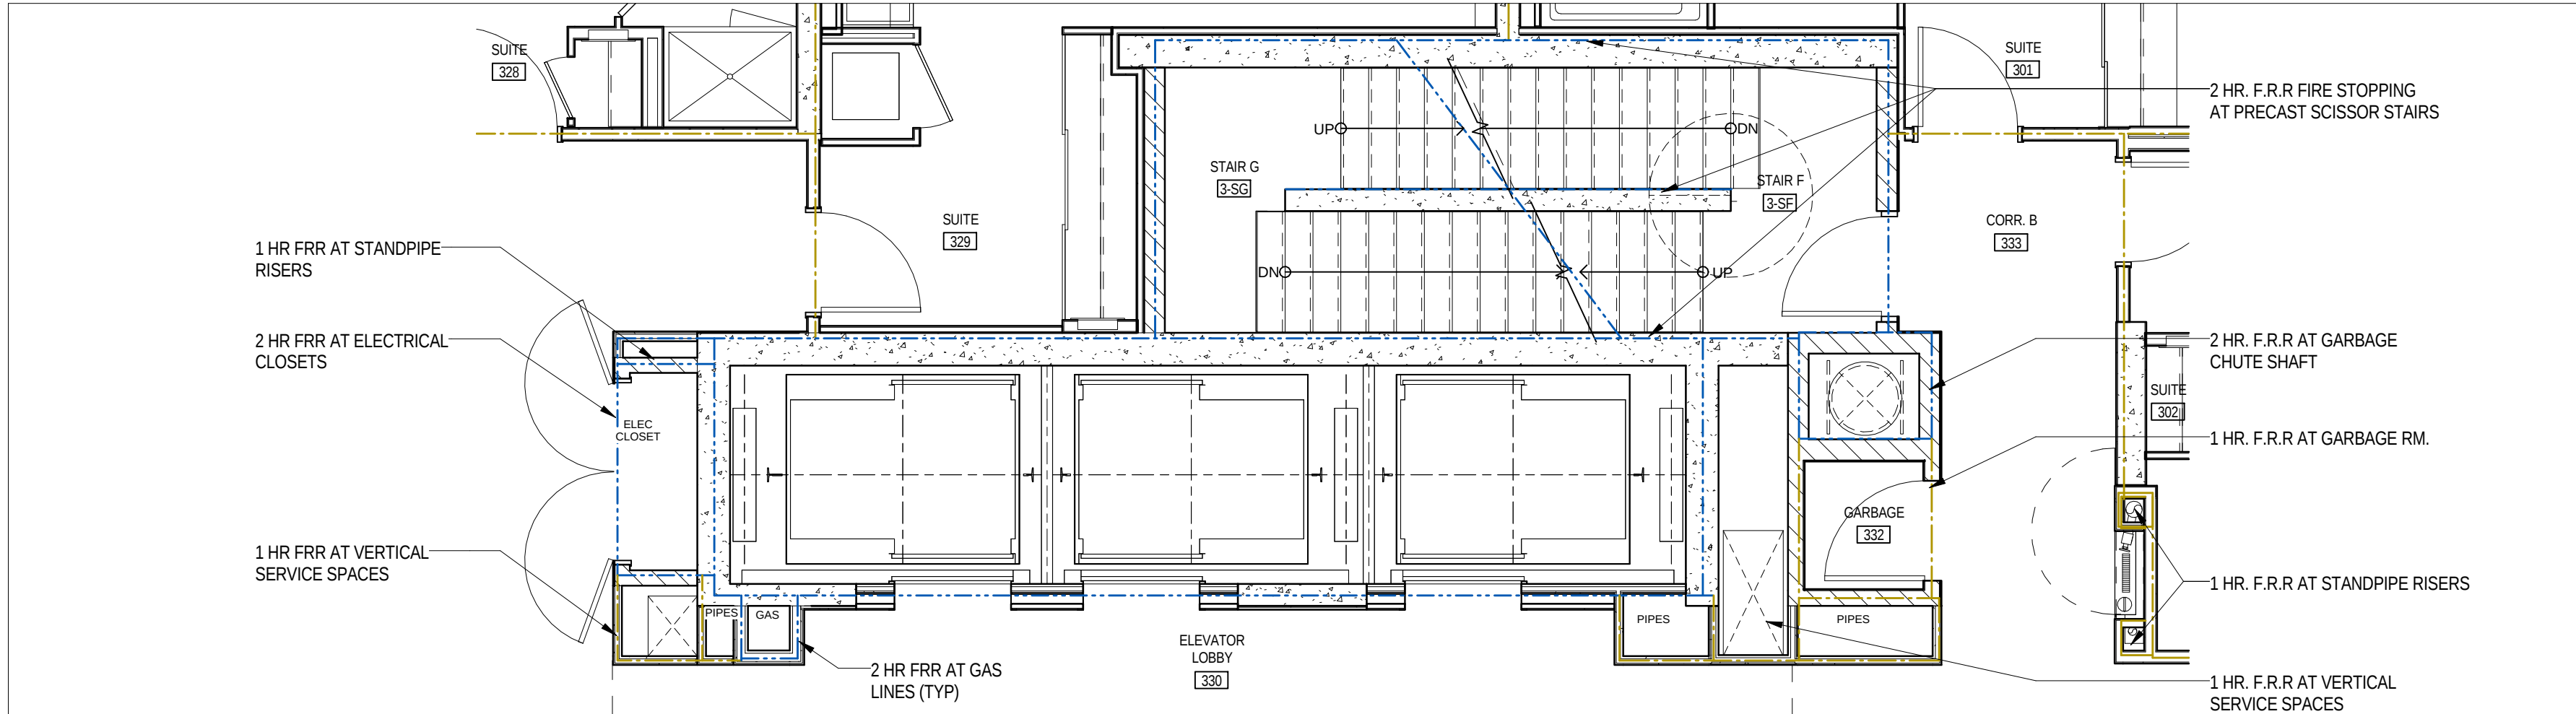


7 CORE (TYP.) - LIFE SAFETY
A 105 1:50

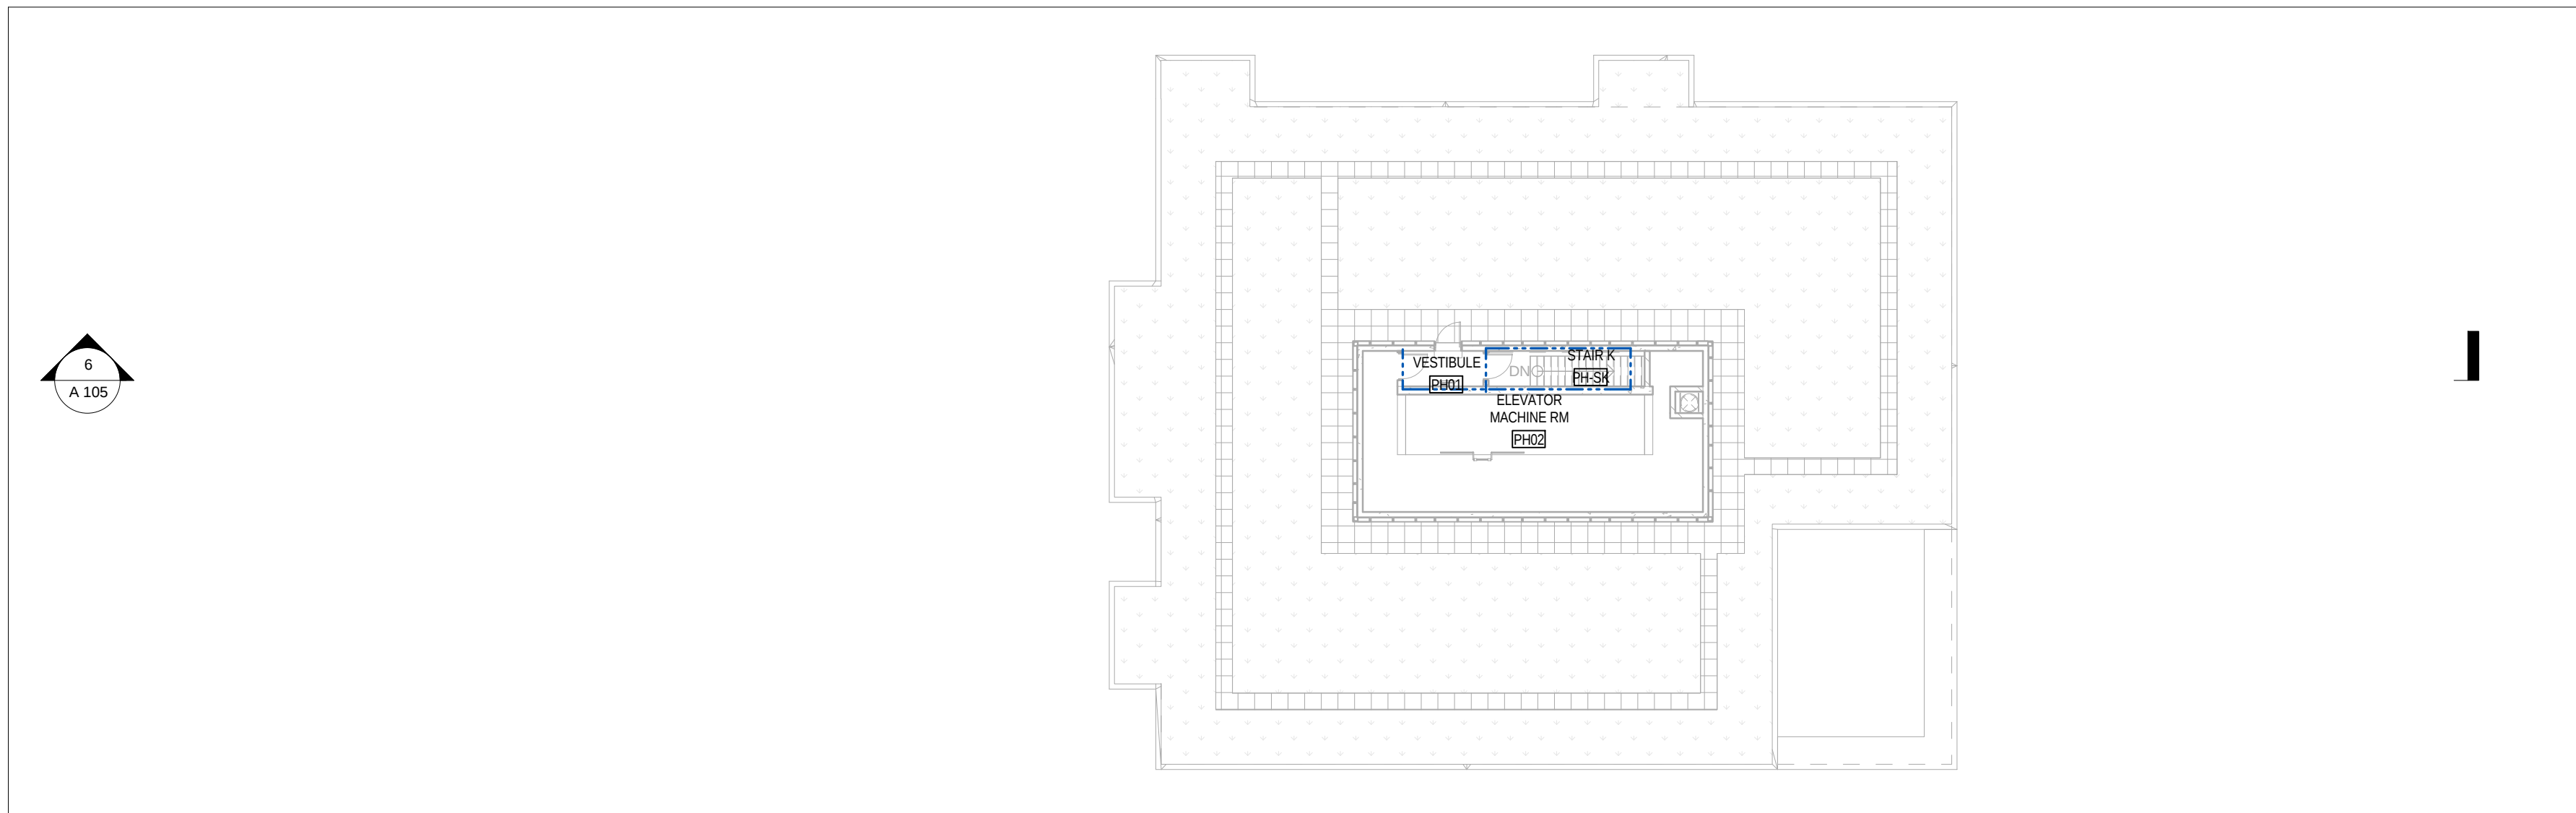


3 PENTHOUSE - LIFE SAFETY PLAN
A 105 1:200

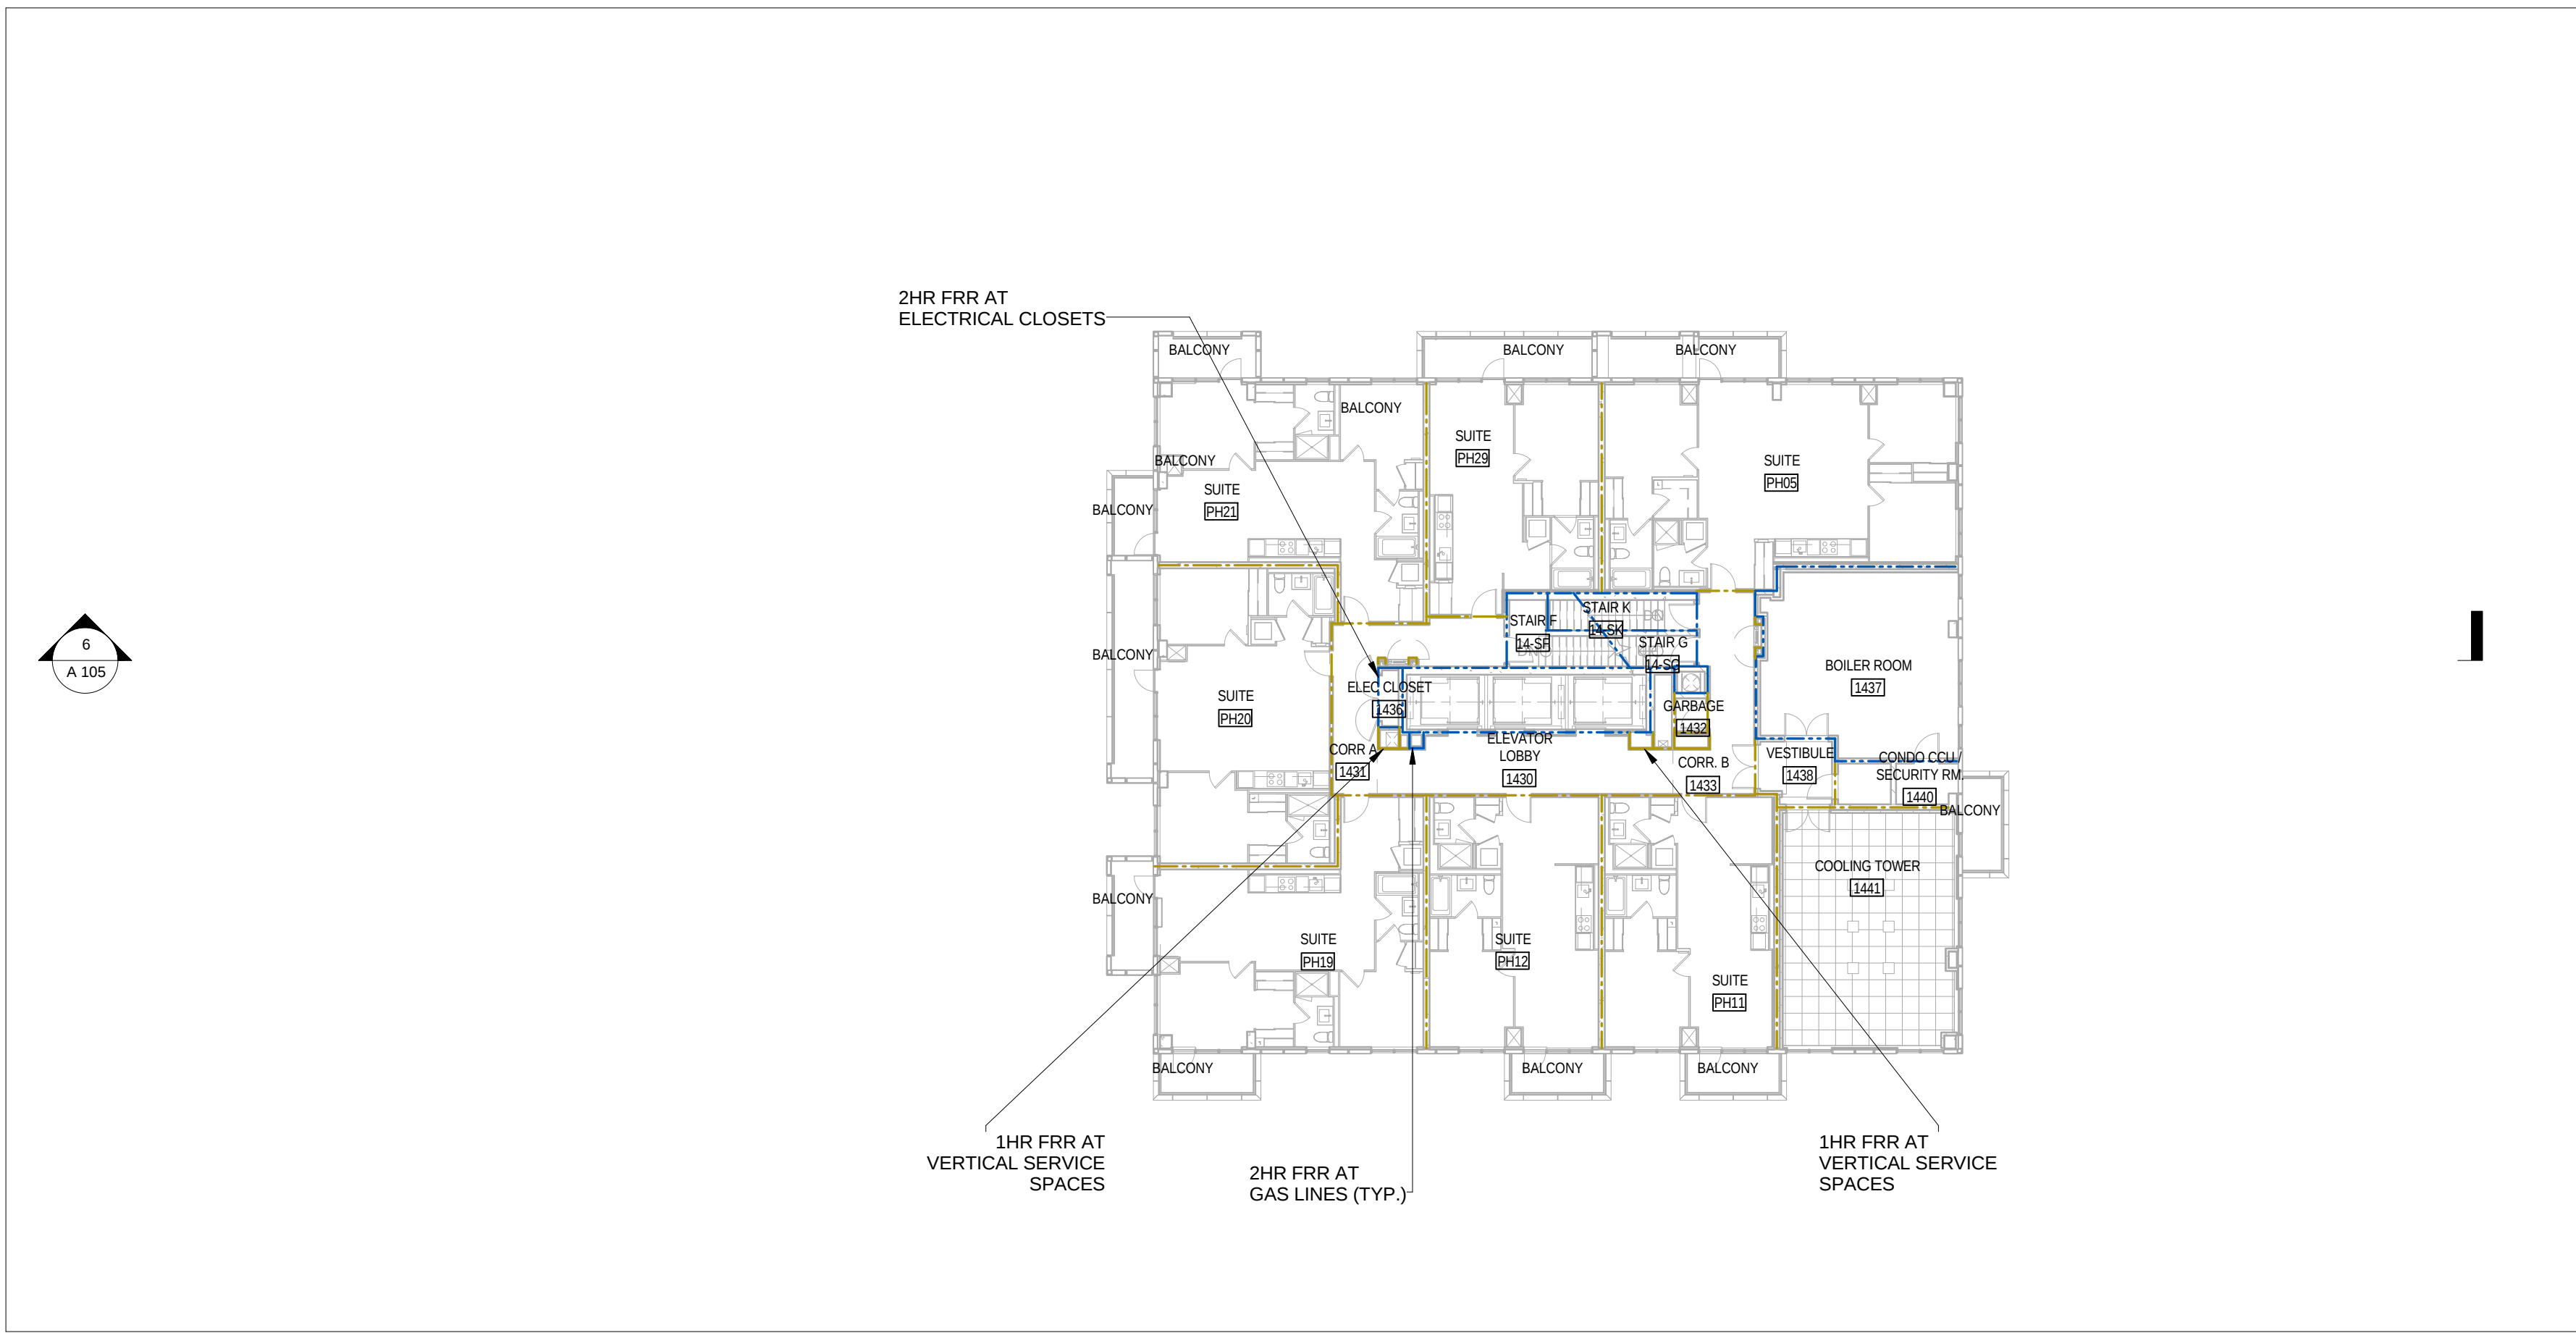


5 L14 - LIFE SAFETY PLAN
A 105 1:200

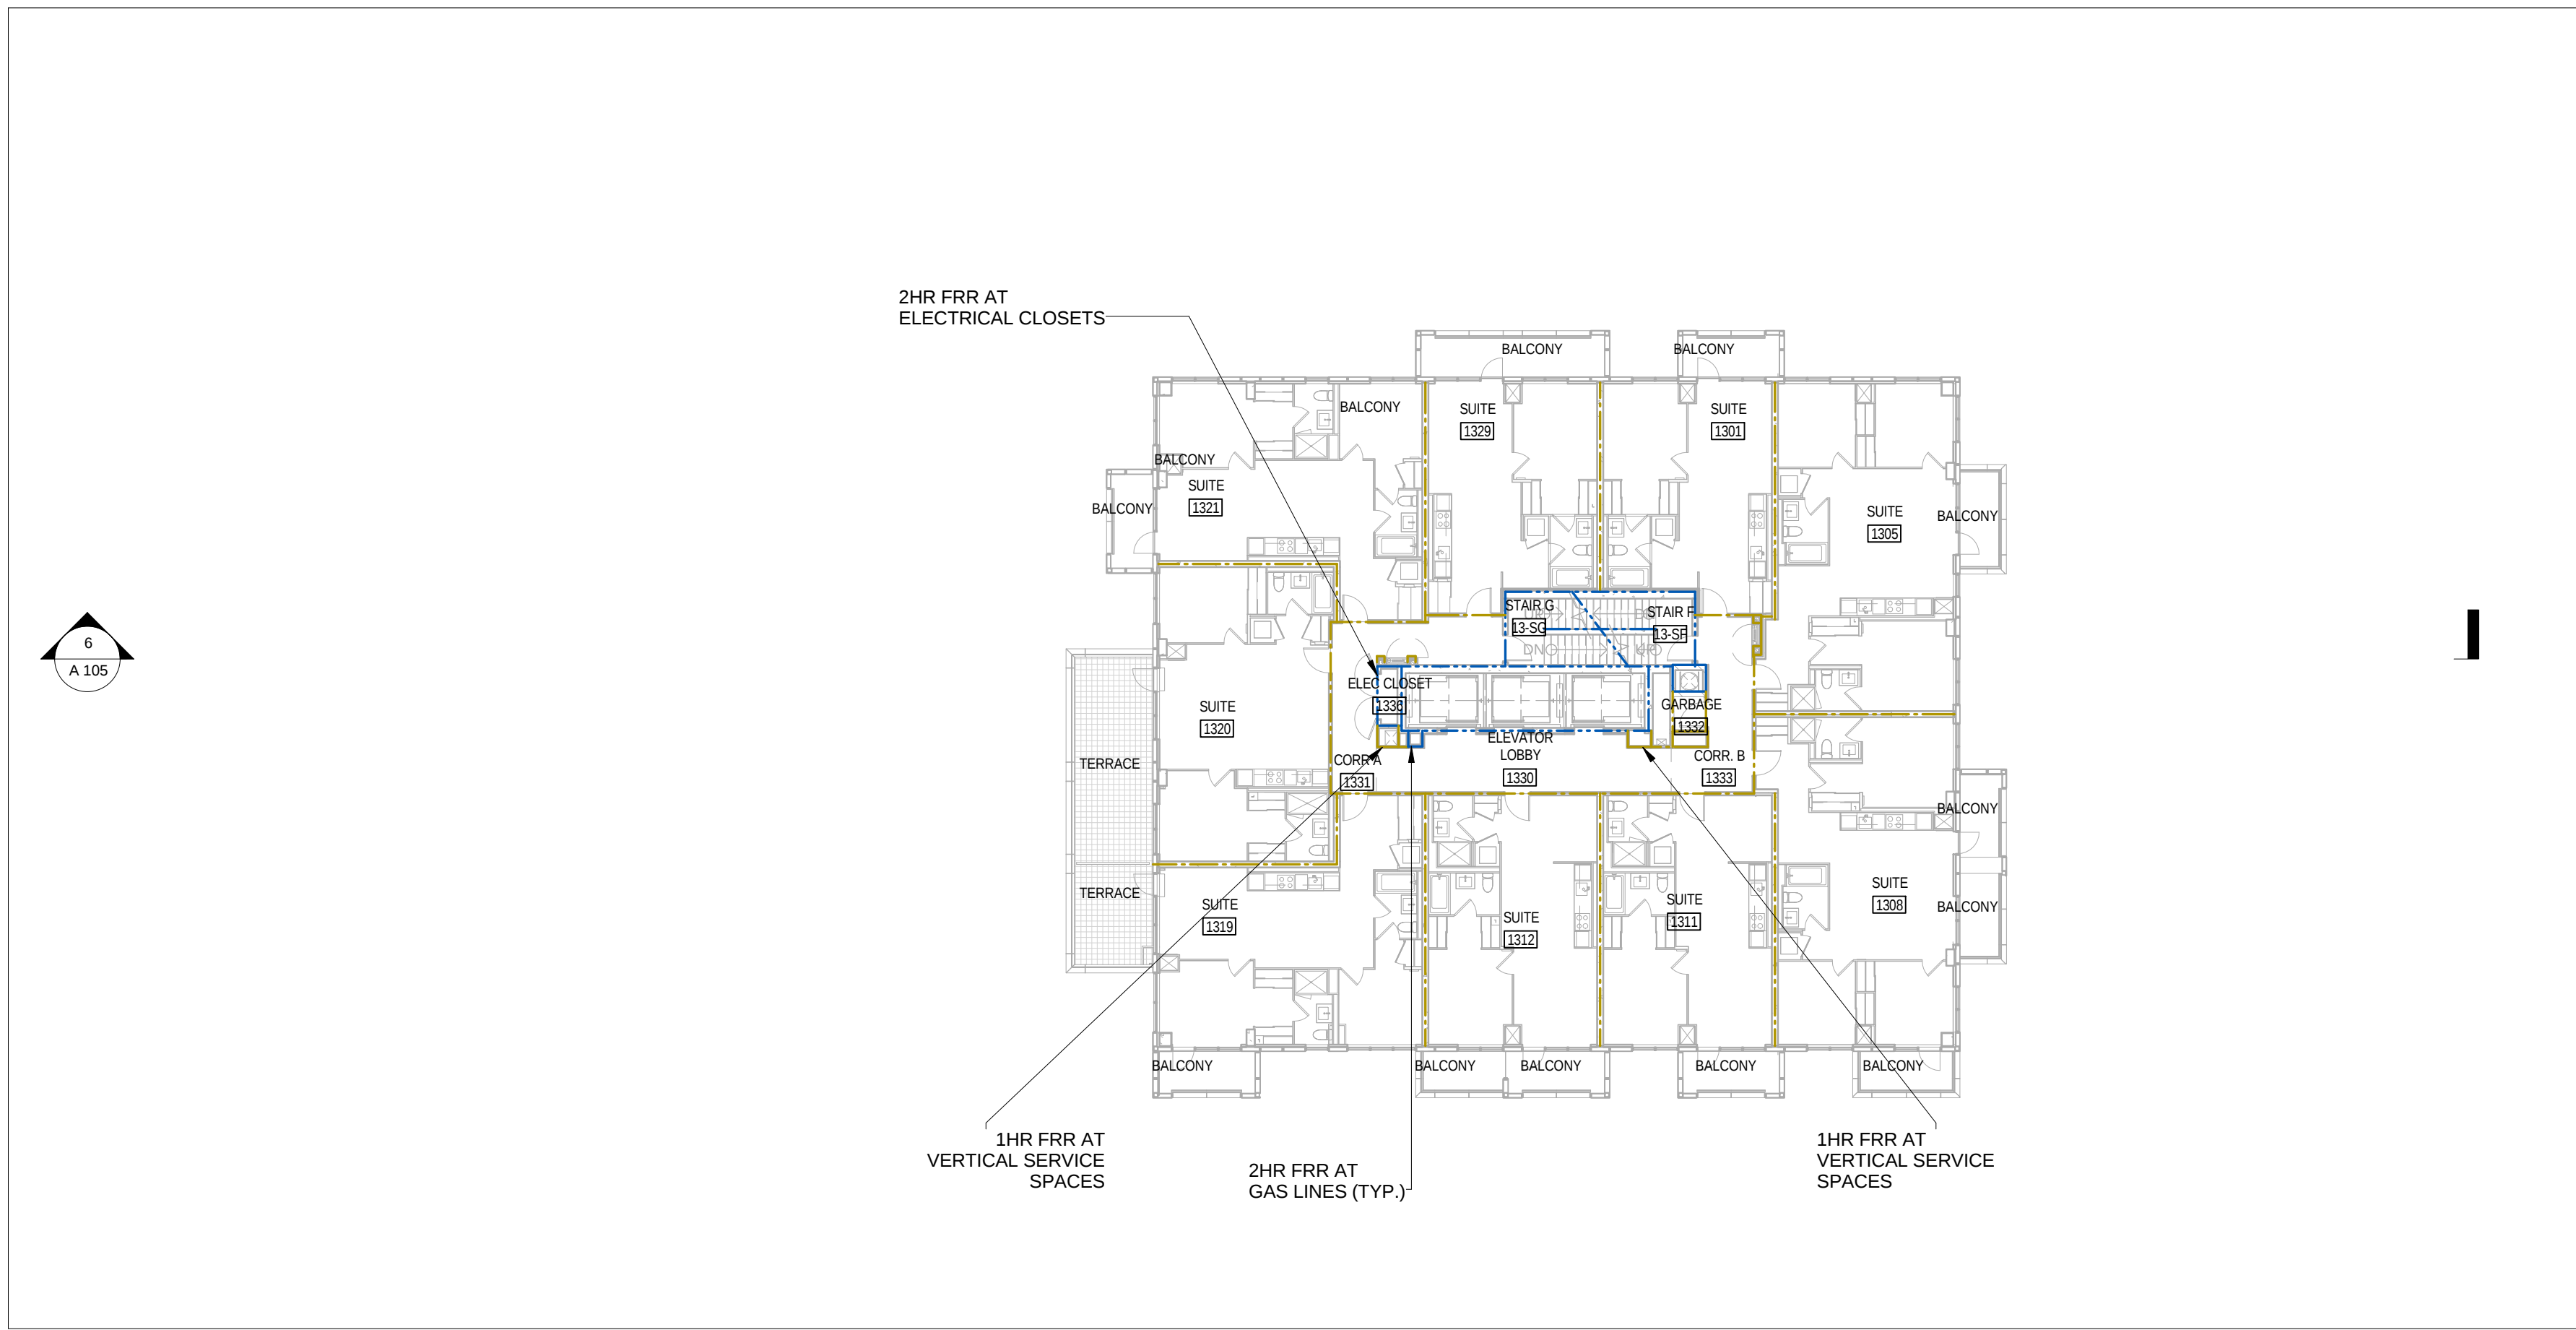

2 L13 - LIFE SAFETY PLAN
A 105 1:200

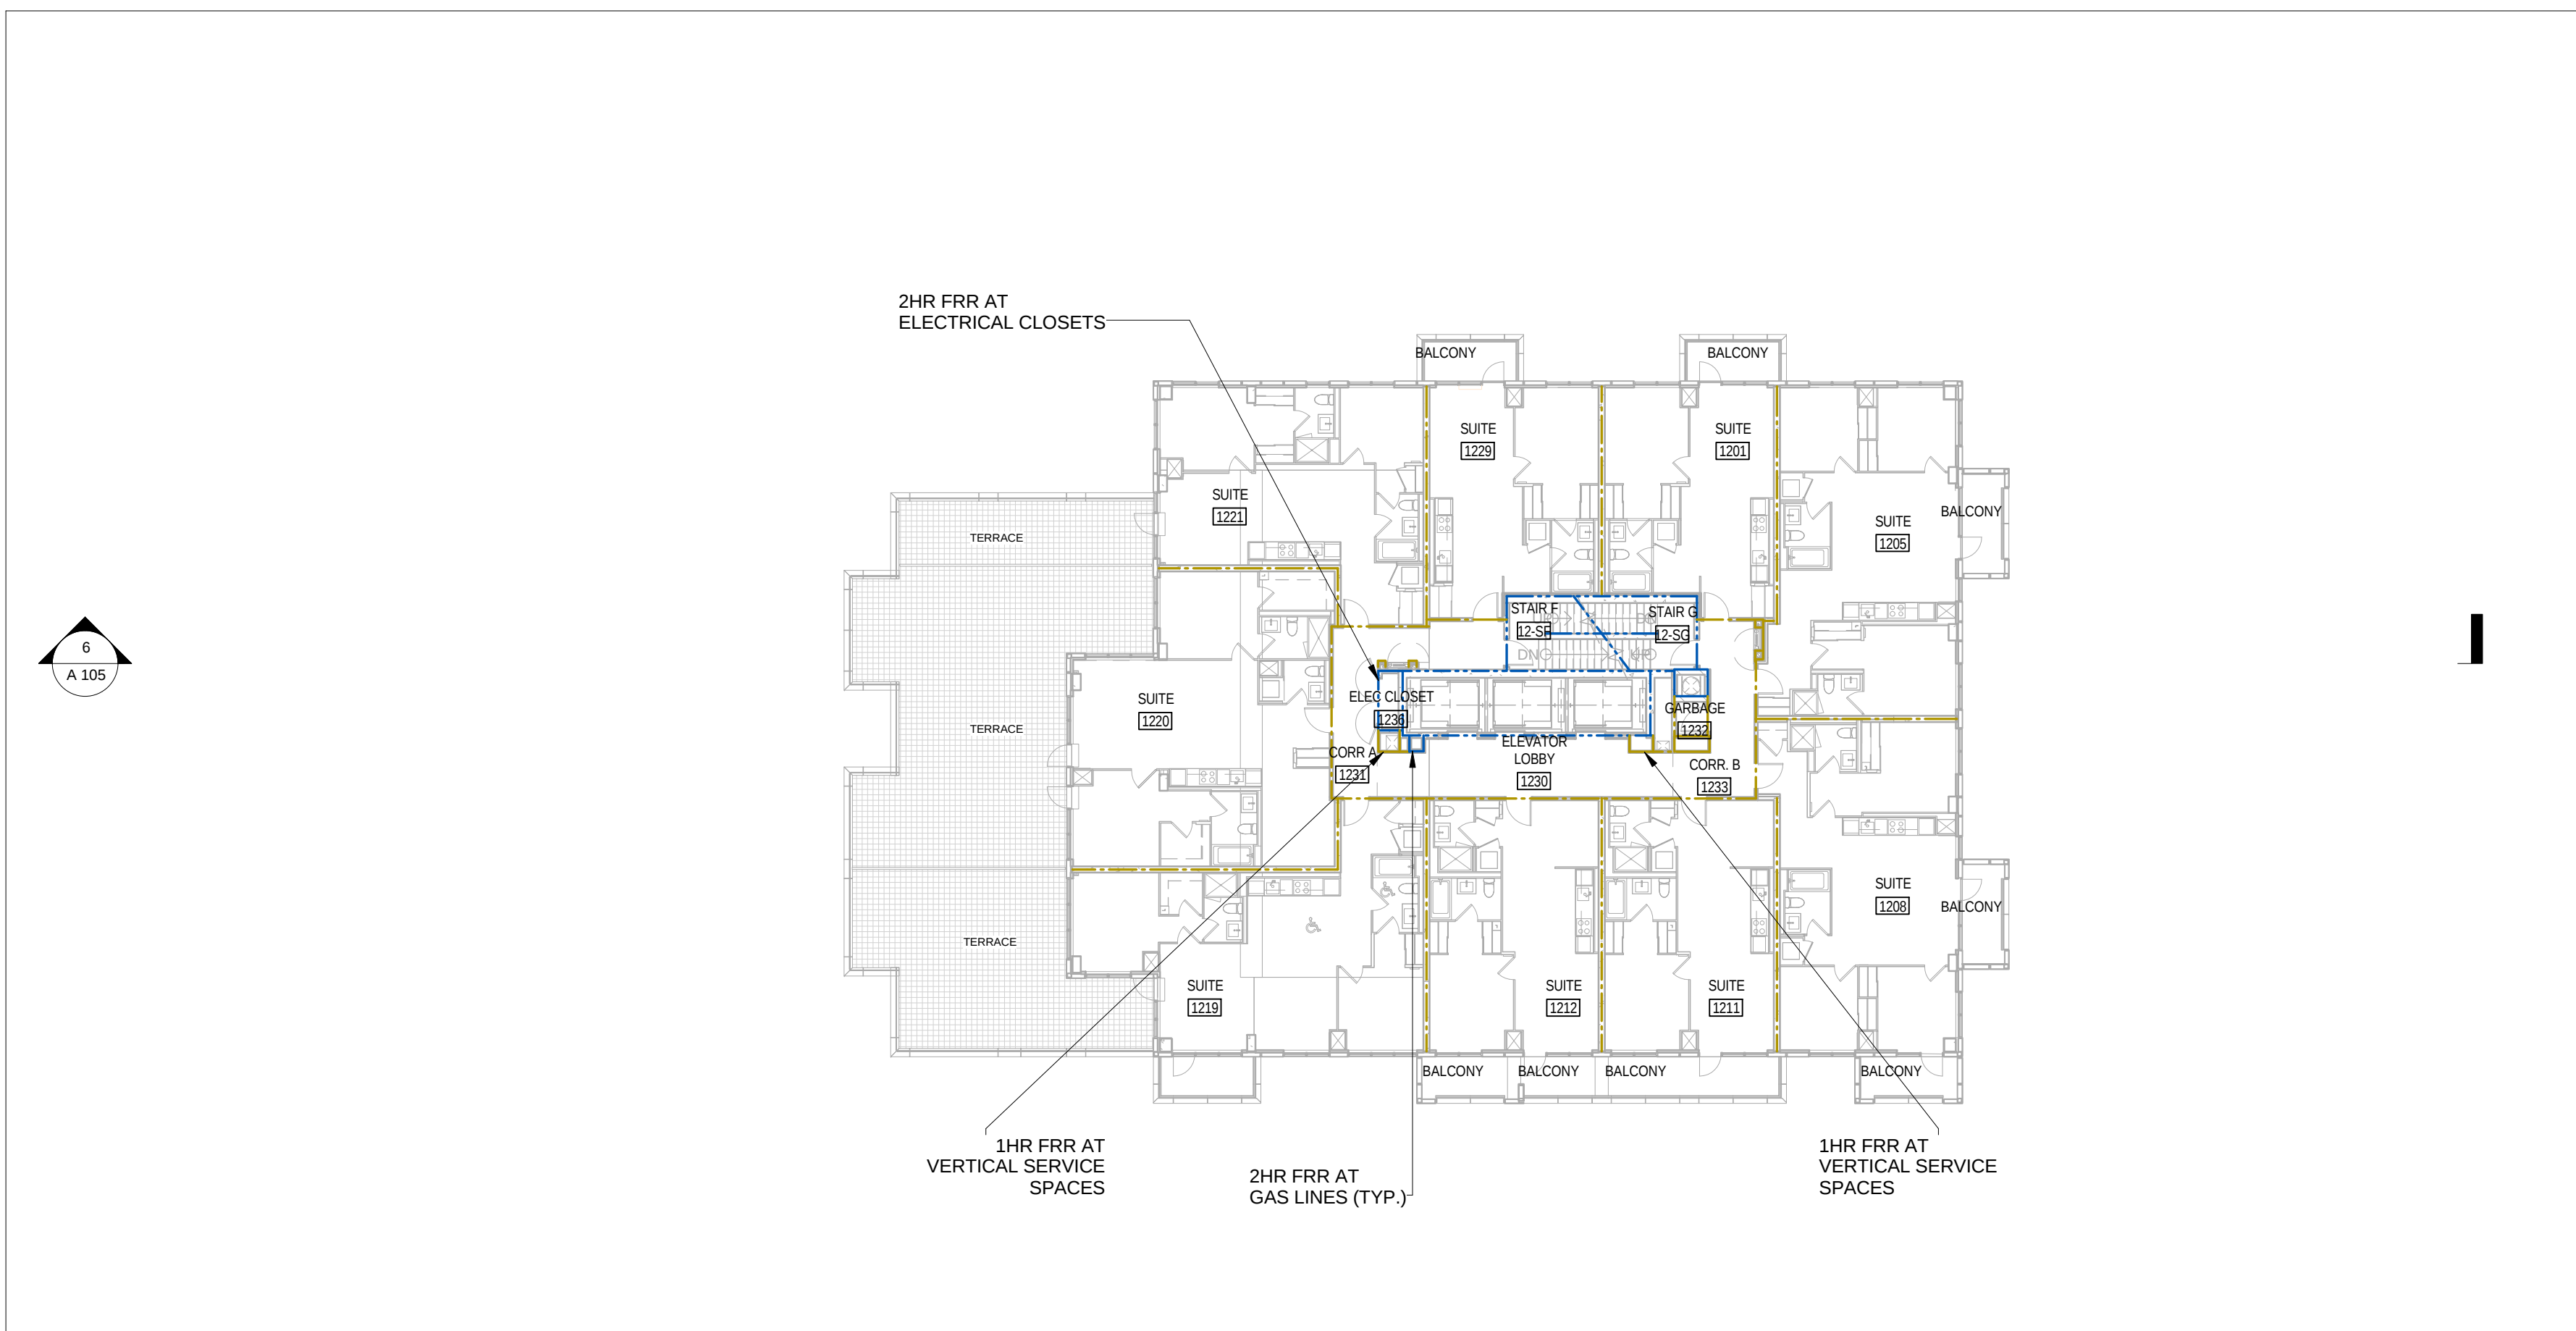

4 L12 - LIFE SAFETY PLAN
A 105 1:200

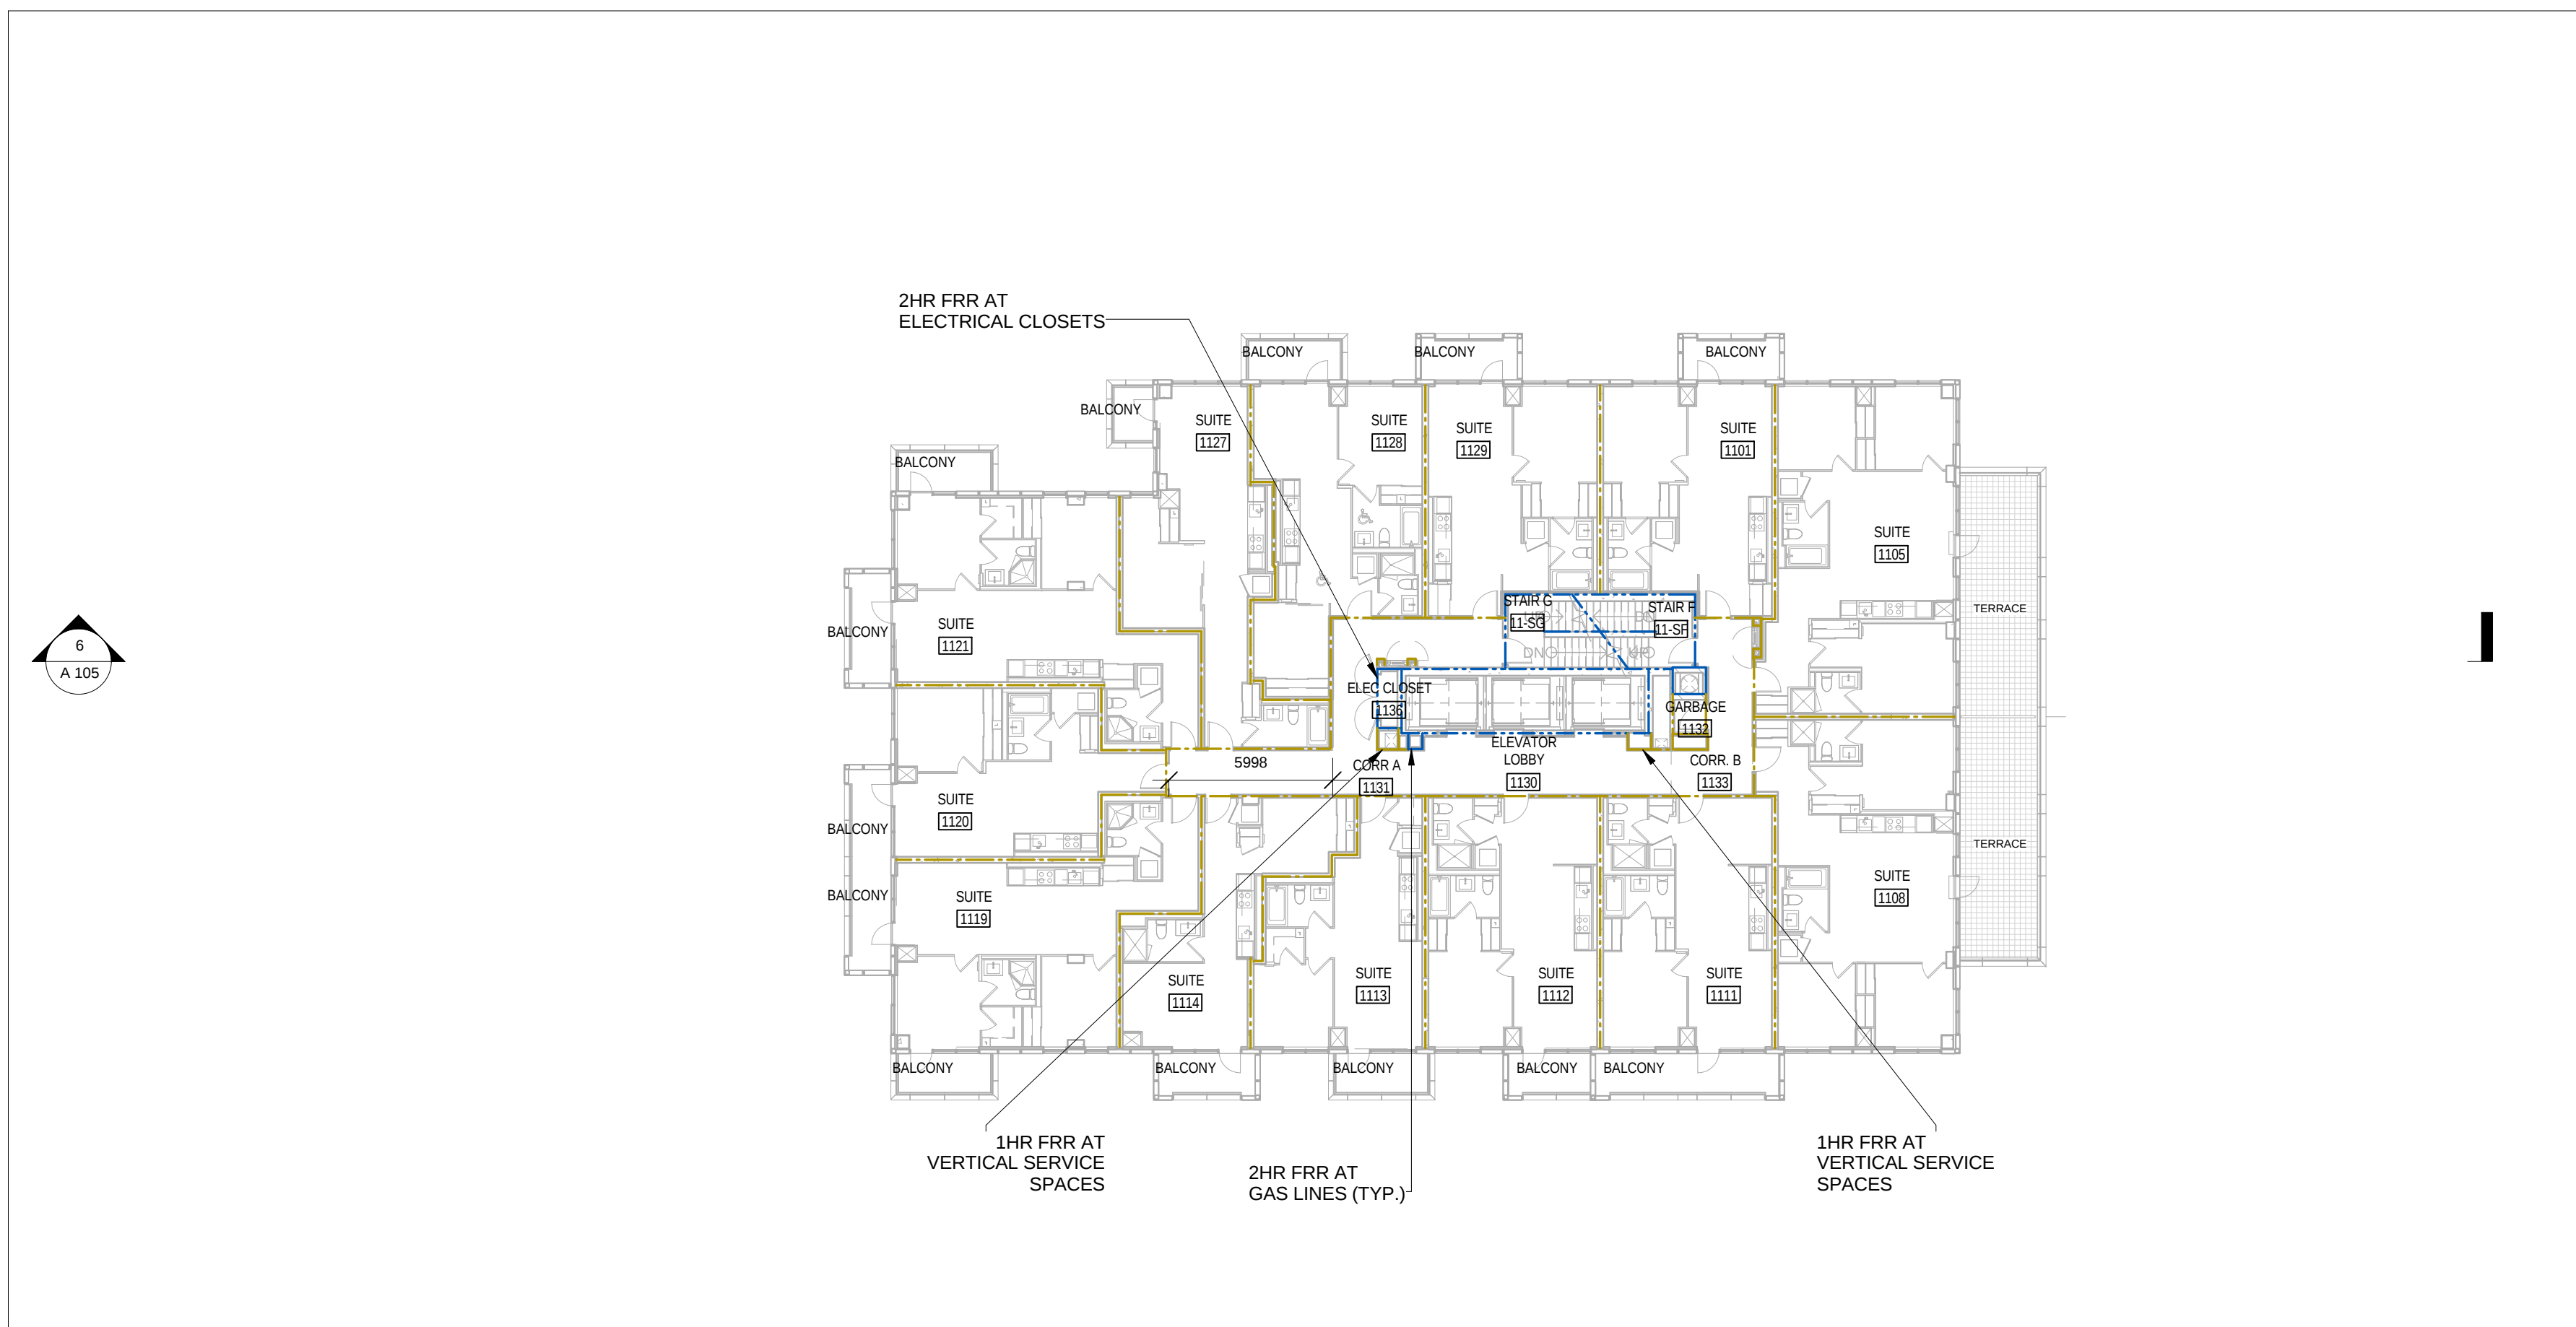

1 L11 - LIFE SAFETY PLAN
A 105 1:200

METRIC SCALE DRAWING		
FIRST FLOOR ELEV. +93.60m		
NO.	ISSUED / REVISED FOR	DATE
1	Issued for Permit	2014-05-30
2	Issued for Construction	2014-09-22
3	Revised for Permit	2014-07-25
4	Revised for Permit	2014-08-22
5	Issued for Tender	2014-08-26
6	Issued for Tender	2014-09-22
7	Issued for Tender	2015-05-26
8	Issued for Drywall Tender	2015-08-18