


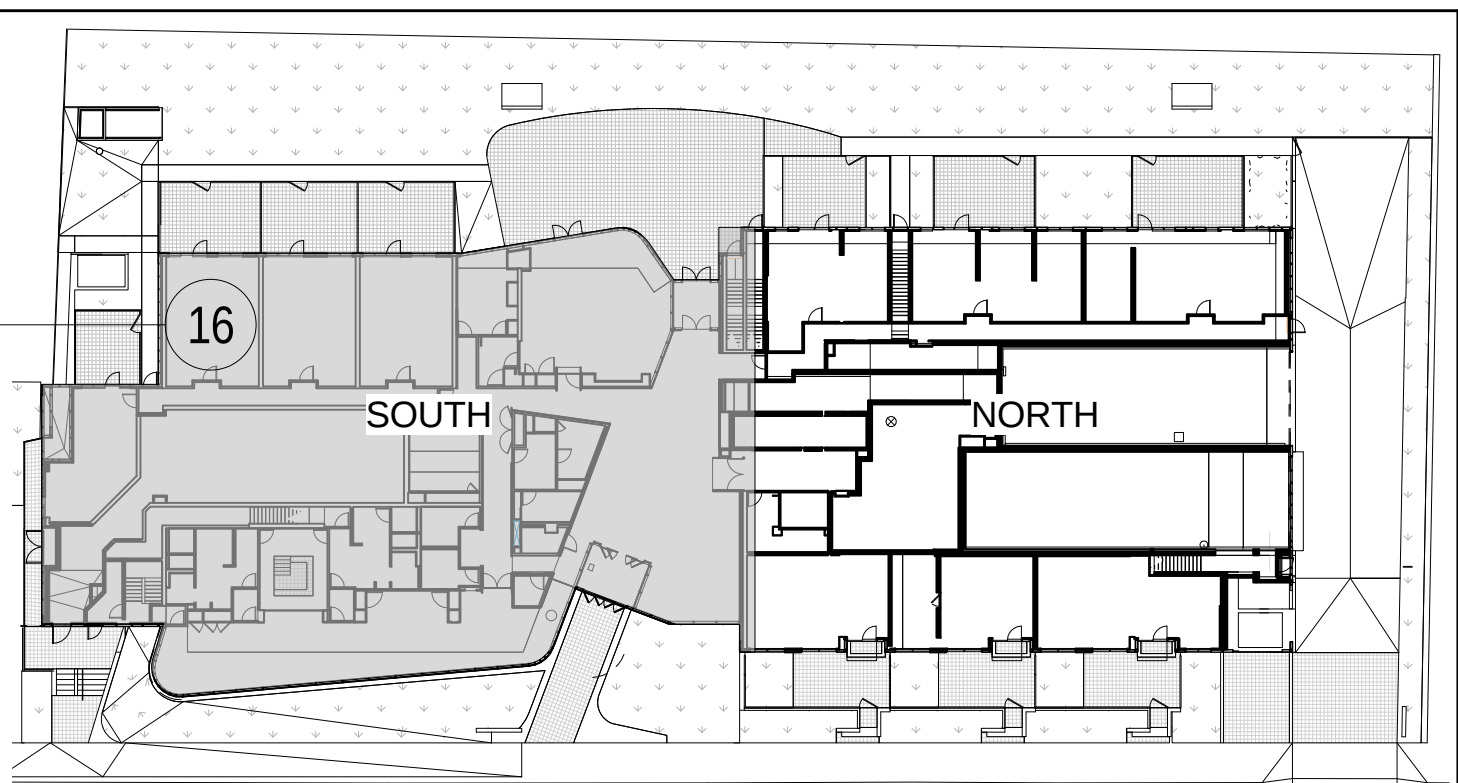

SQL
SPADINA  QUEEN
TRIDEL

project no:	12-11
scale:	As indicated
drawn by:	TJ
reviewed by:	J
date:	2014-09-23

3 CAMDEN STREET TORONTO, ON M5S 1A5
416-596-9954 TEL INFO@TEEPLEASEARCH.COM FAX 416-596-1700

LEVEL 1 PLAN SOUTH

SSQ ALEXANDRA PARK - BLOCK 11
38 CAMERON ST, TORONTO, ONTARIO M5T 2H2

A 203