




METRIC SCALE DRAWING		
FIRST FLOOR ELEV. +93.60m		
NO.	ISSUED / REVISED FOR	DATE
1	Issued for Tender	2014-09-22
2	Issued for Tender	2015-05-05
3	Issued for Detail Tender	2015-09-18

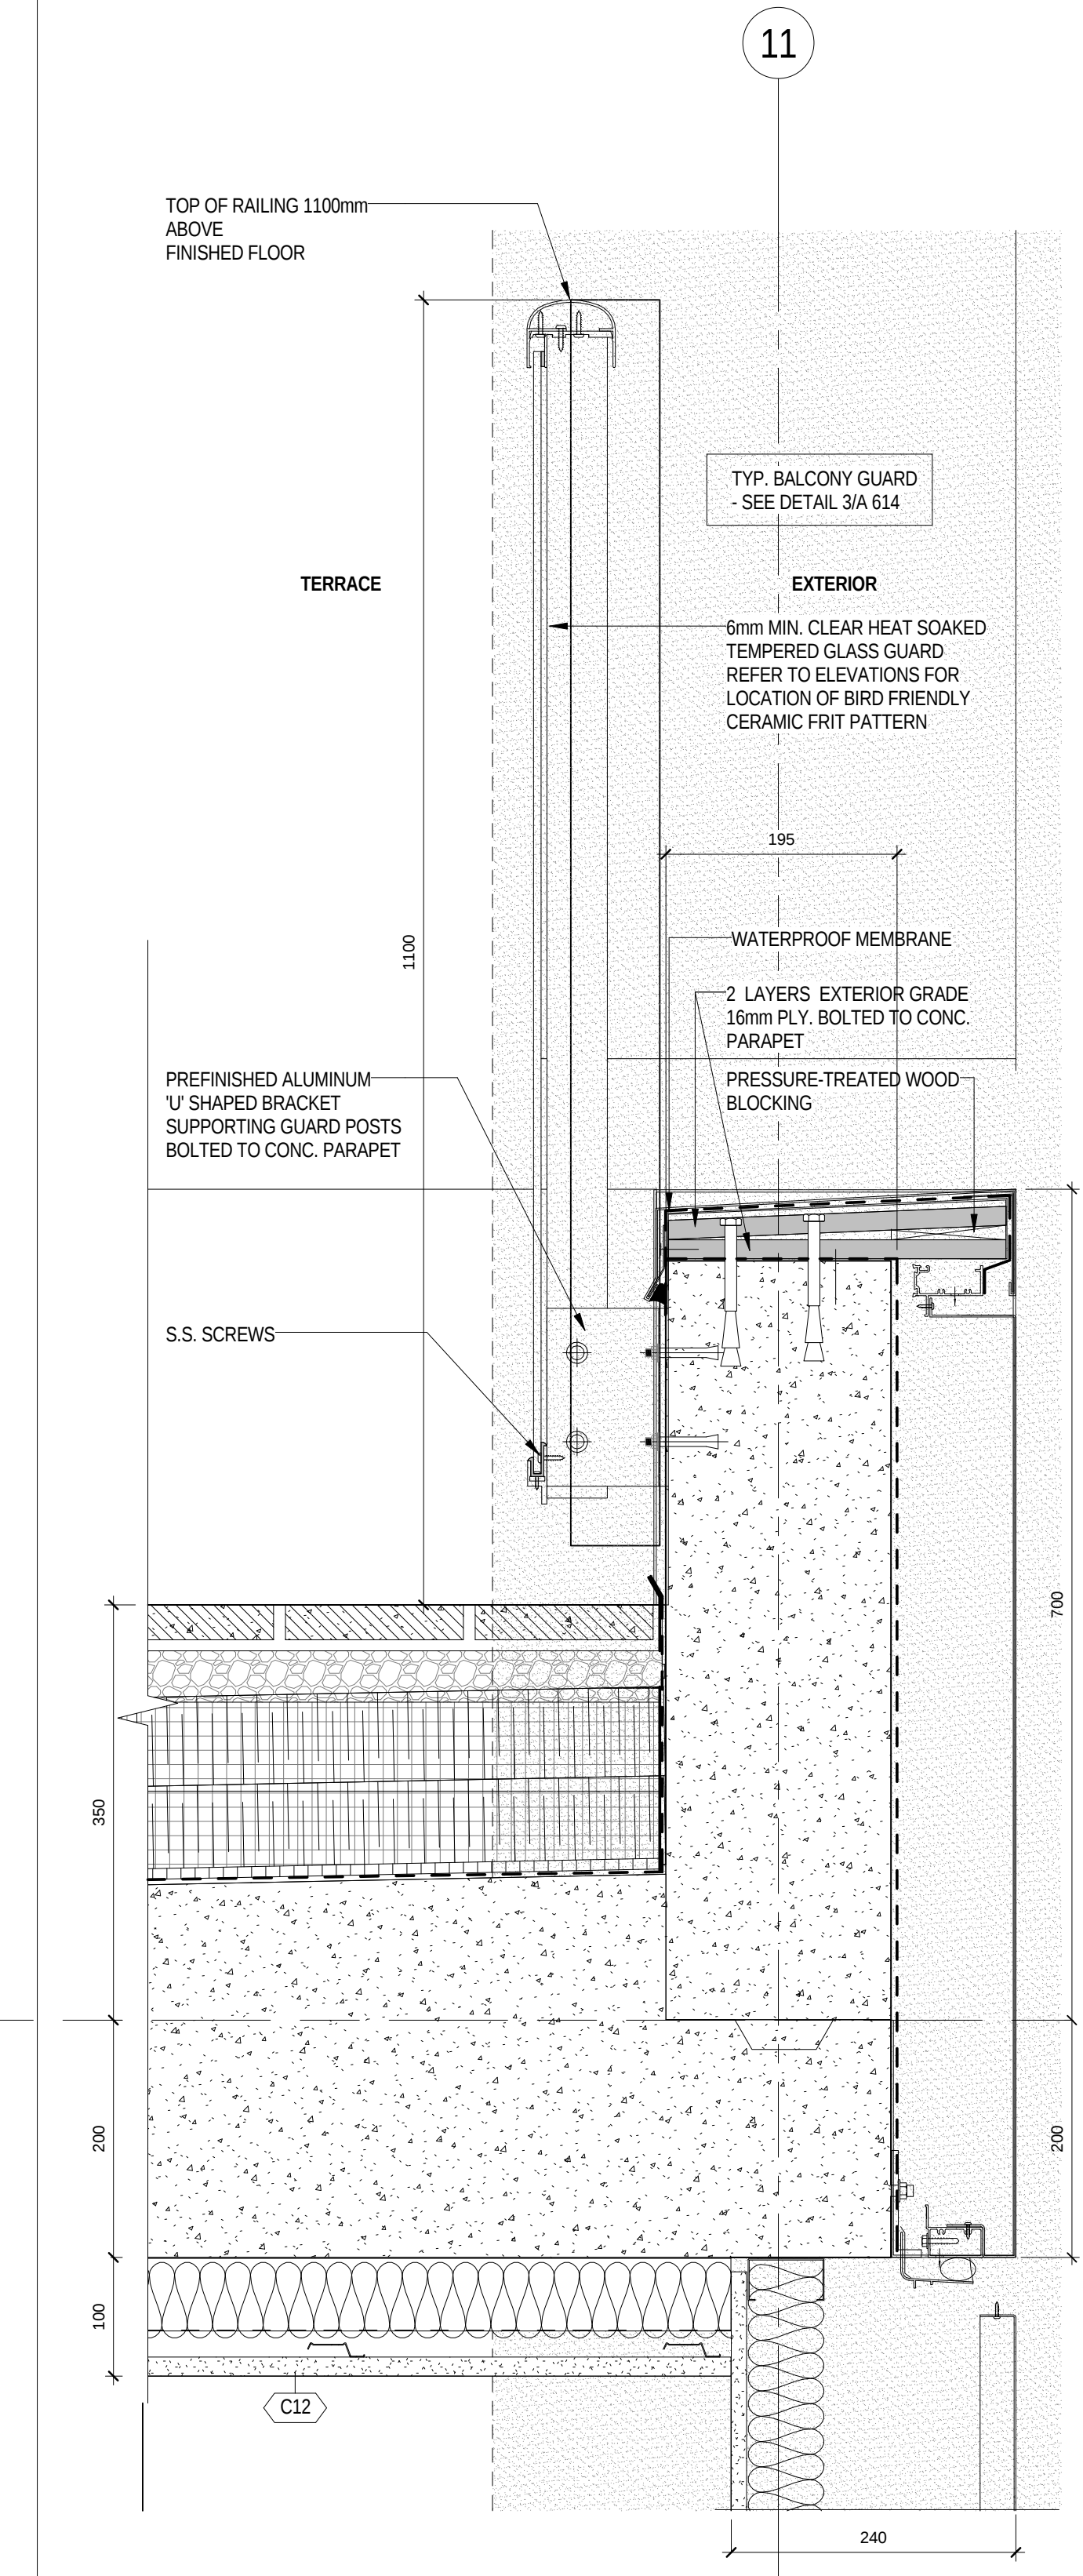


5
 A 615
 1:5
 TYPICAL GUARD - TERRACE AT 9TH FLOOR - ABOVE SUITE

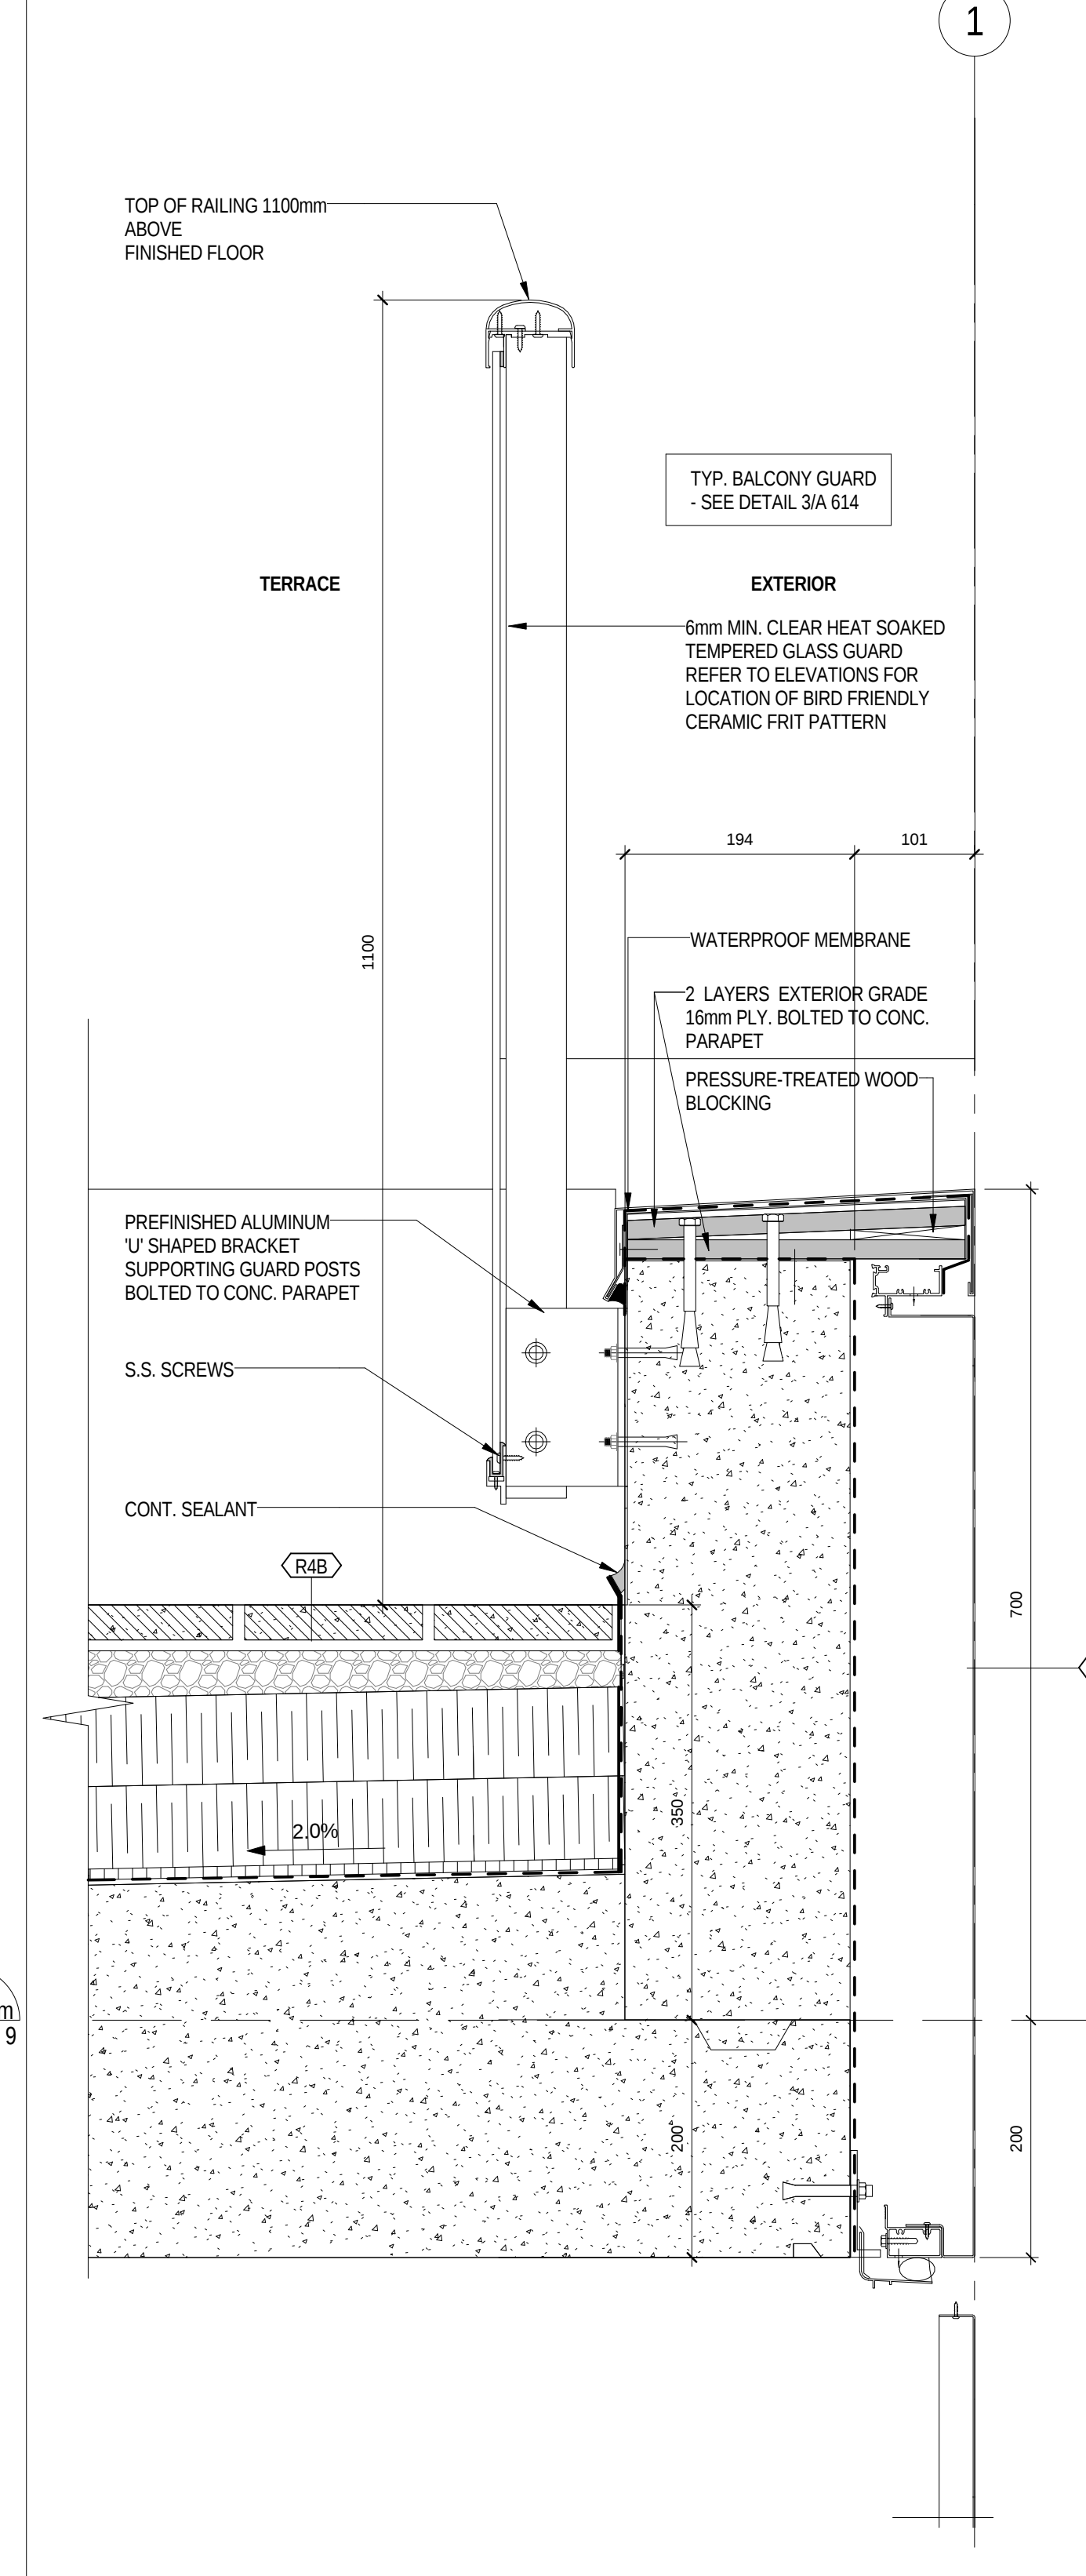


4
 A 615
 1:5
 GUARD - TERRACE AT 9TH FLOOR - ABOVE BALCONY

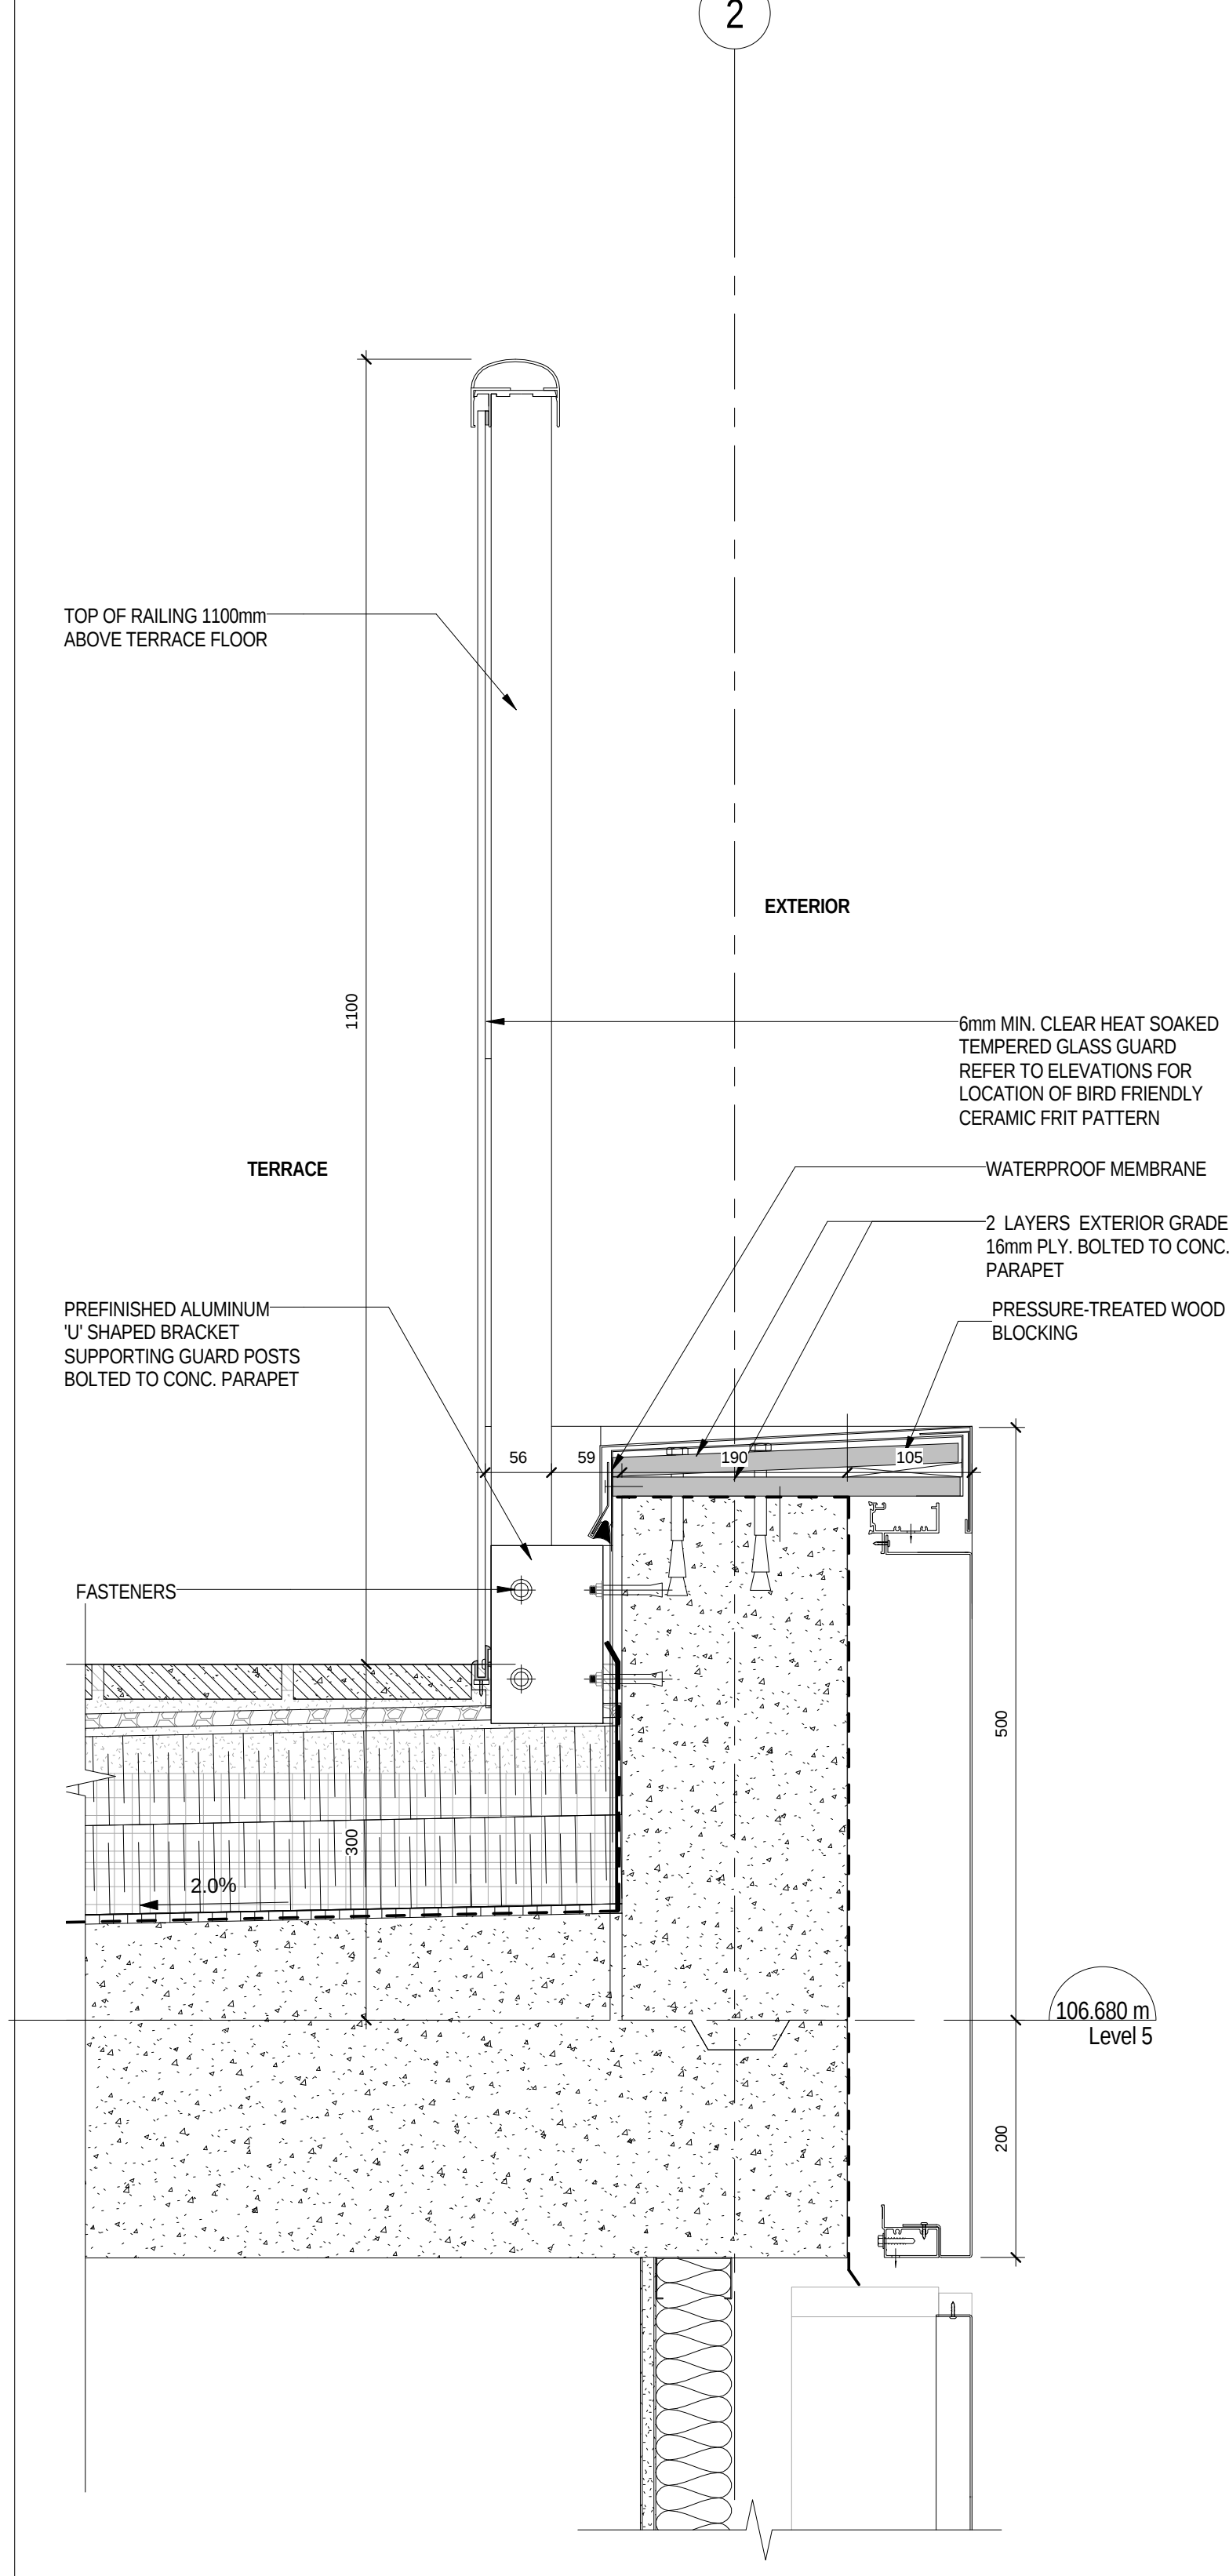

3
 A 615
 1:5
 TYPICAL GUARD - TERRACE AT 5, 6, 7, 8, 10, 11, 12 AND 13TH FLOORS

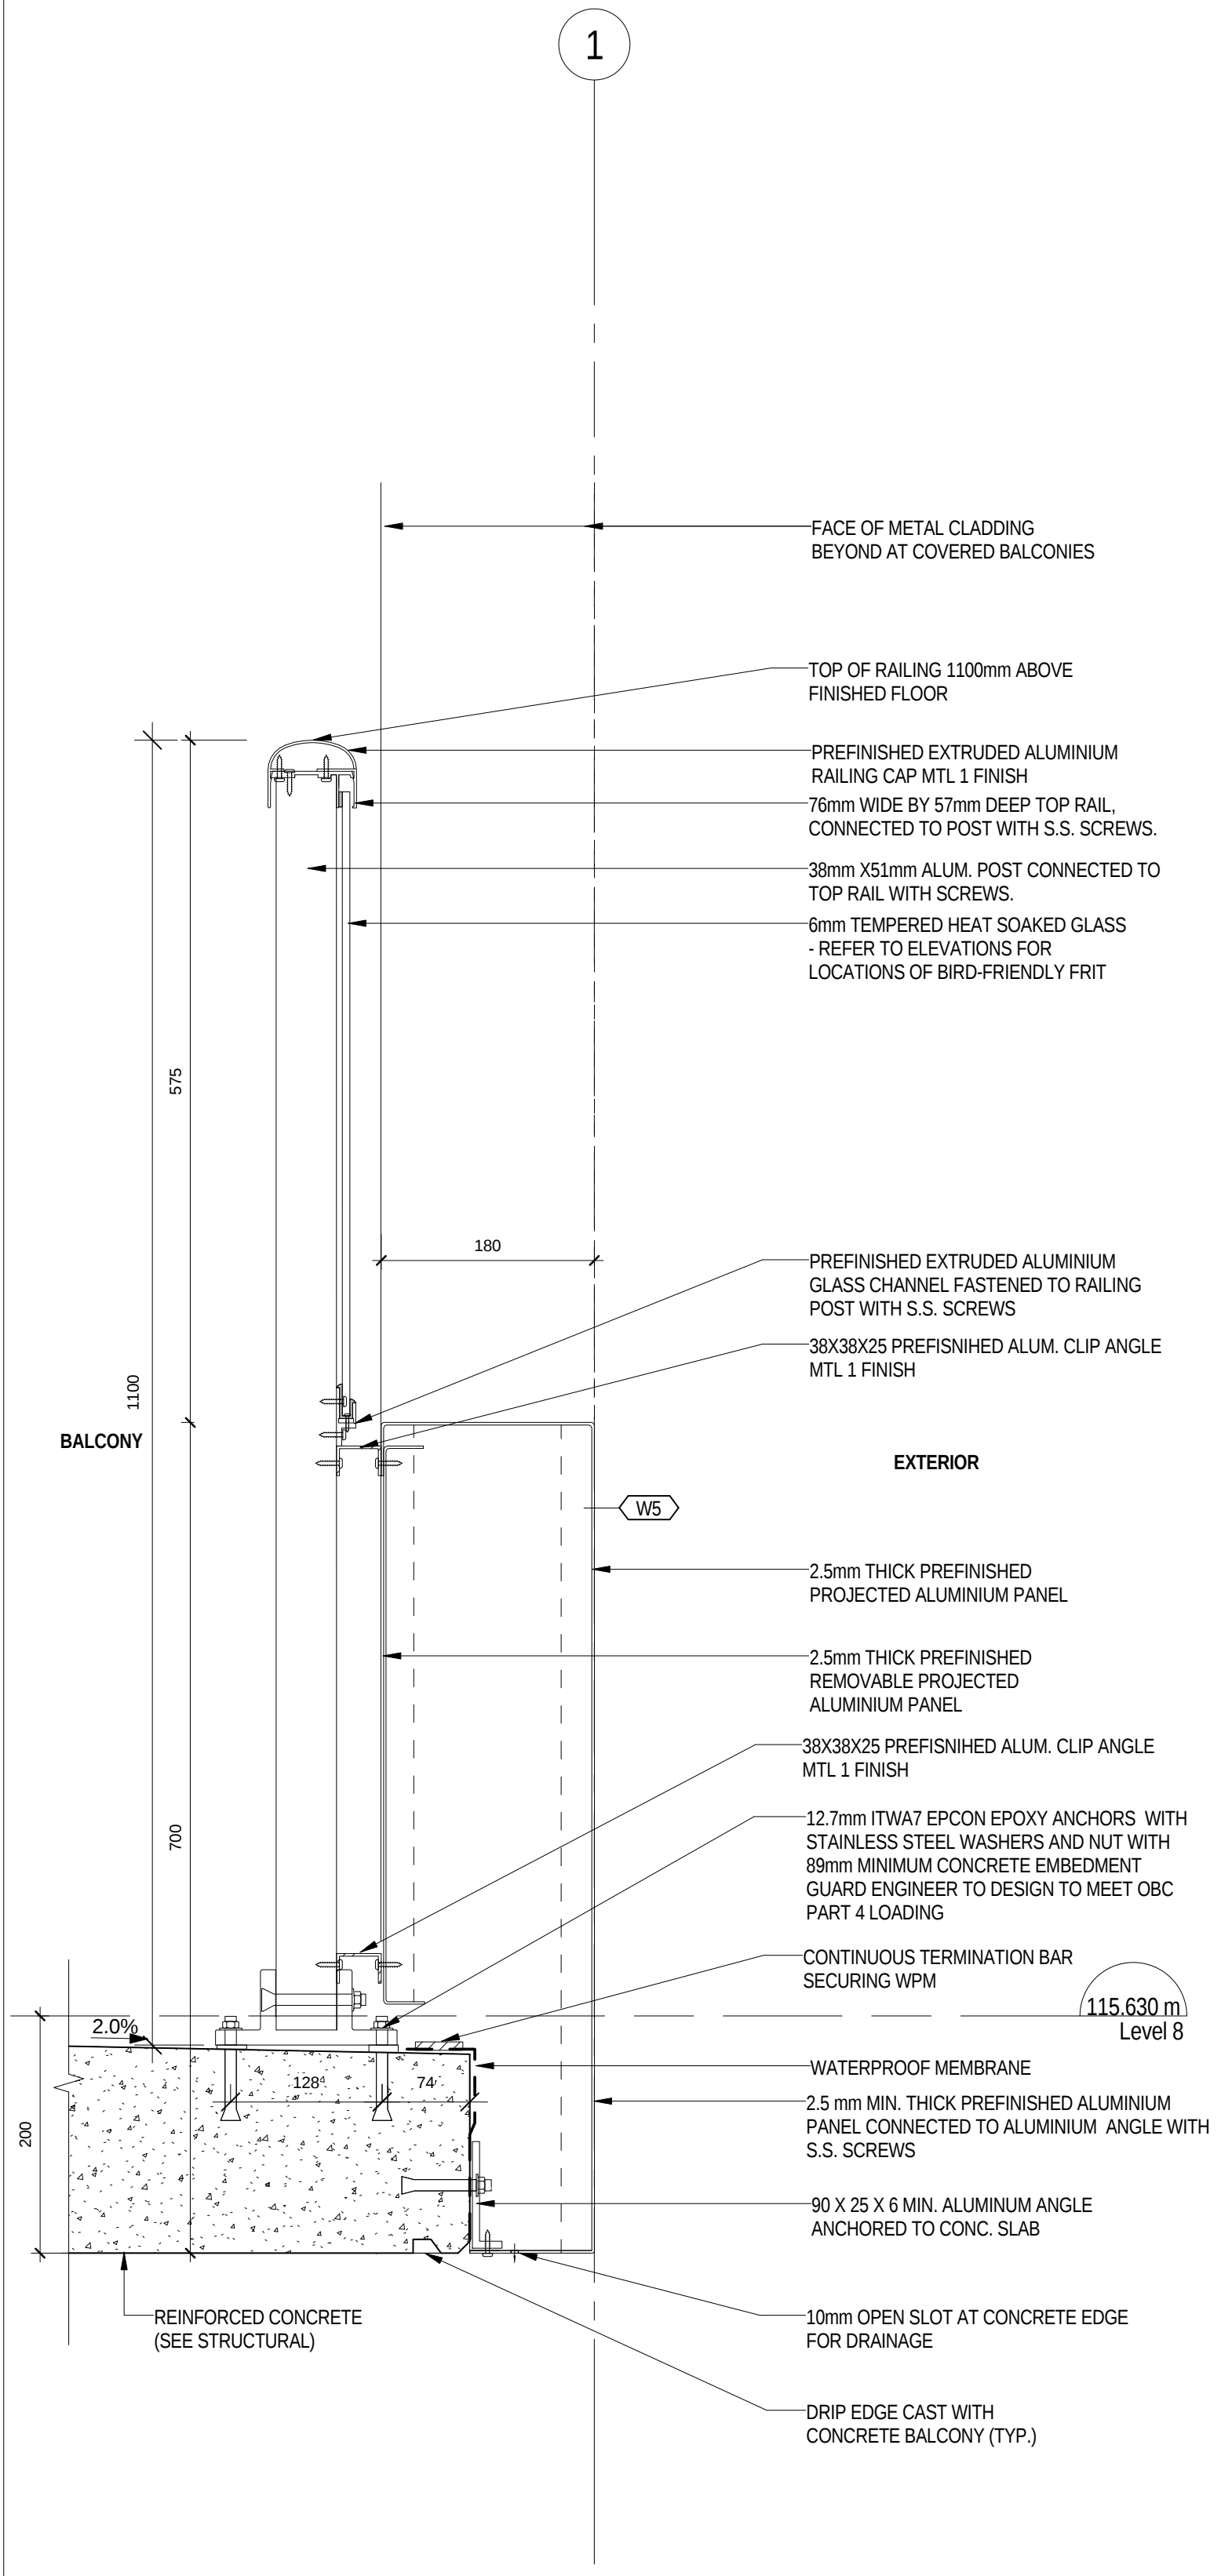

2
 A 615
 1:5
 TYPICAL BALCONY GUARD

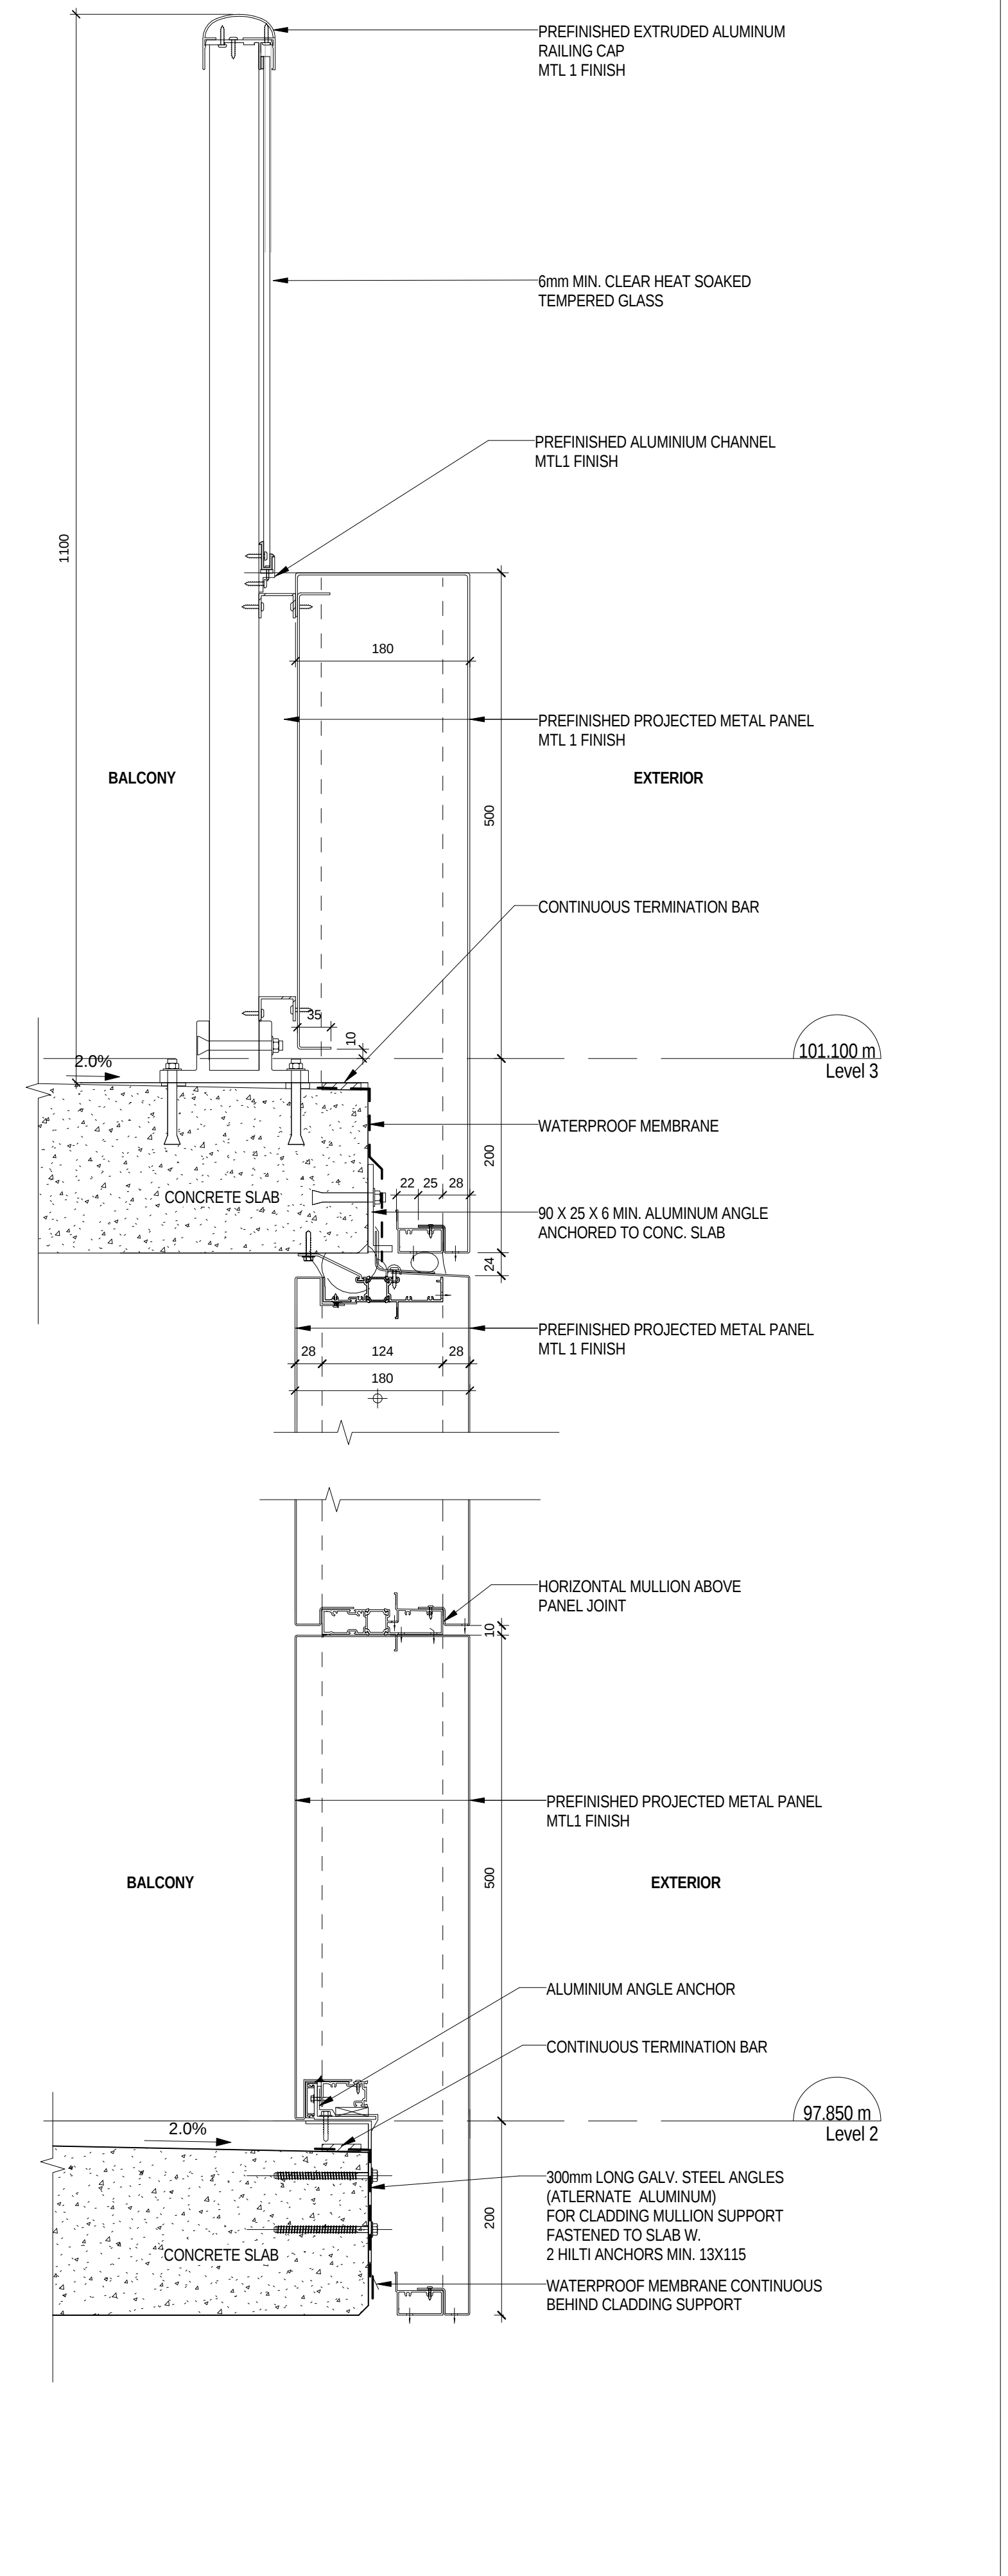

1
 A 615
 1:5
 SECTION THROUGH TYPICAL BALCONY WALL ASSEMBLY