
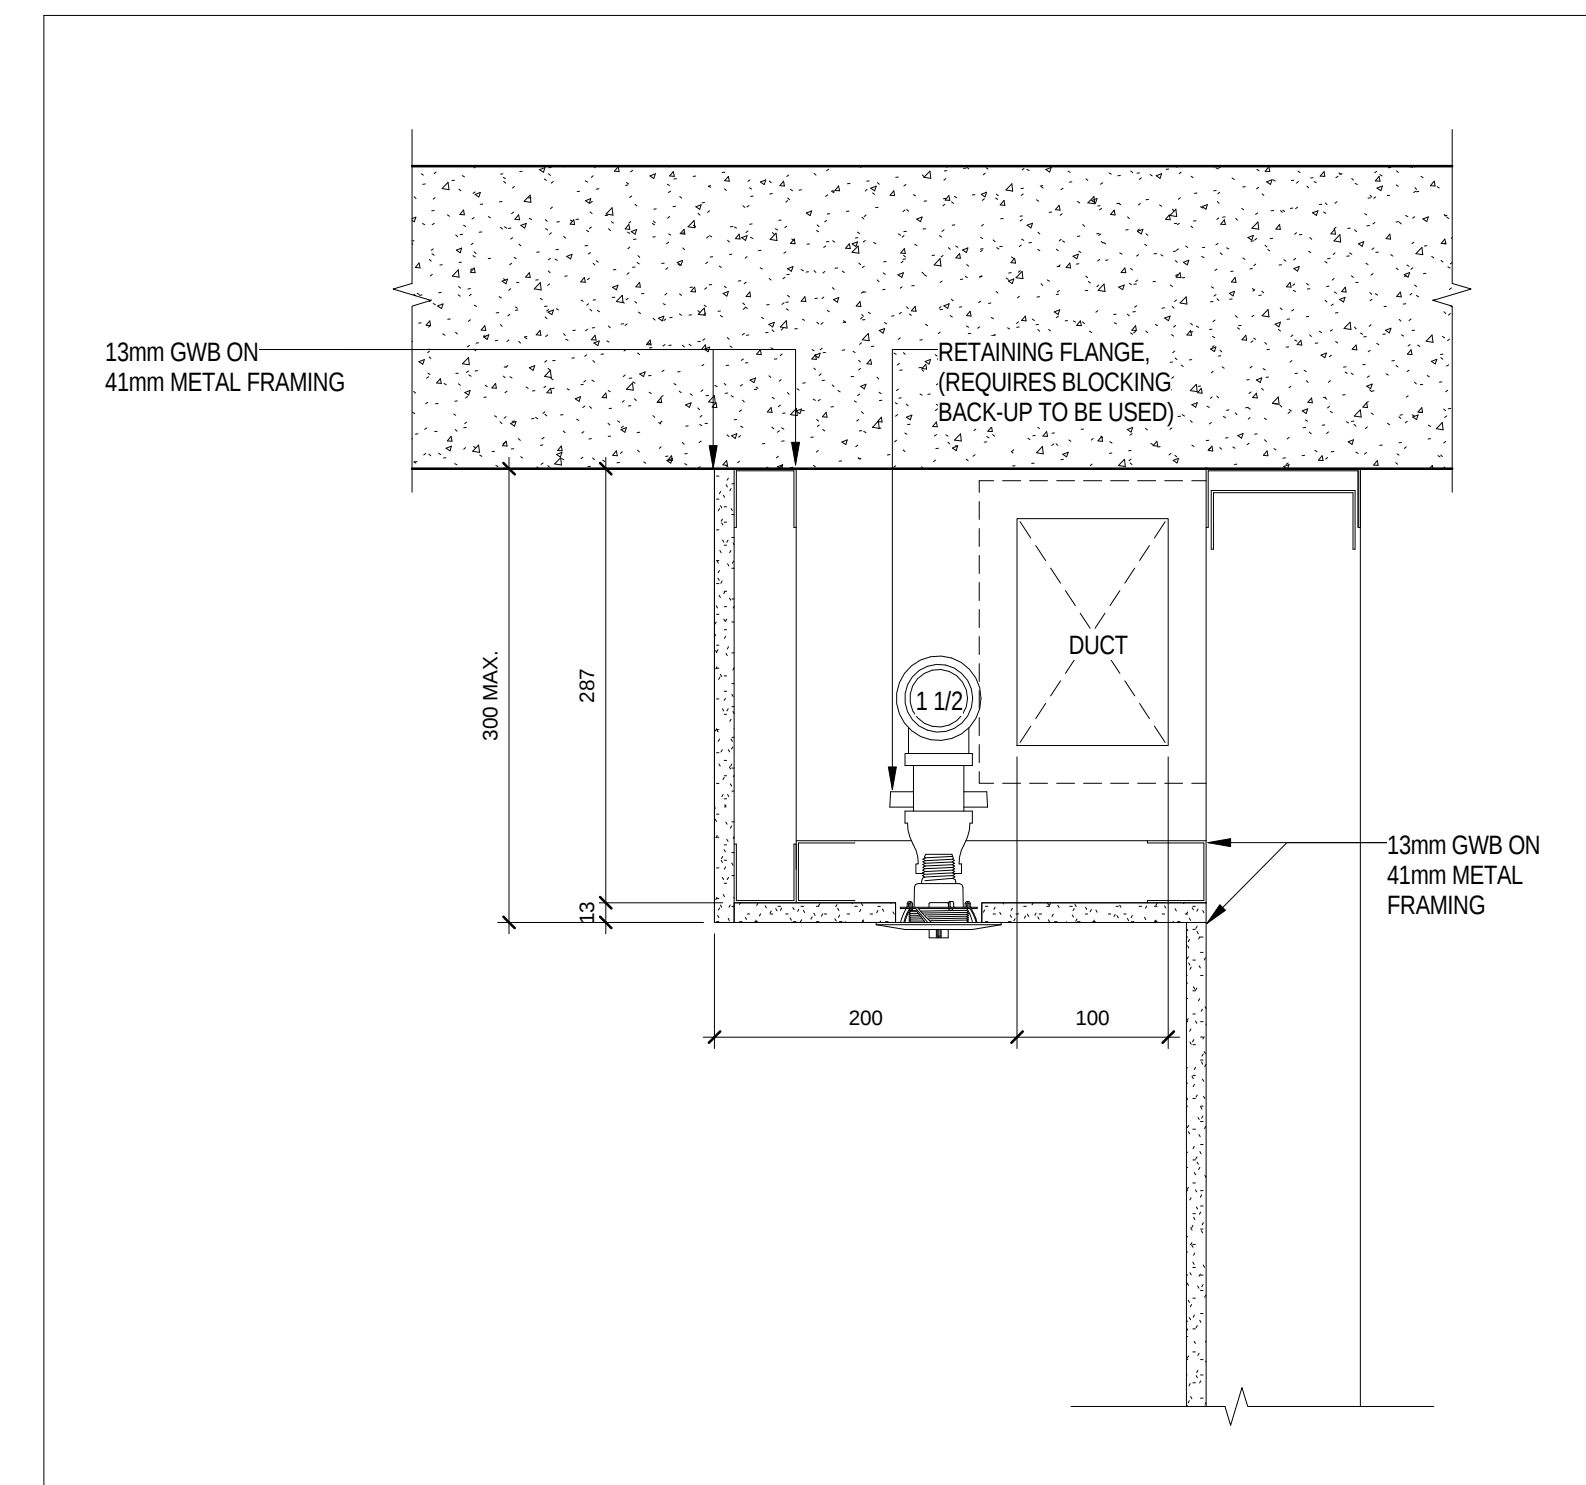
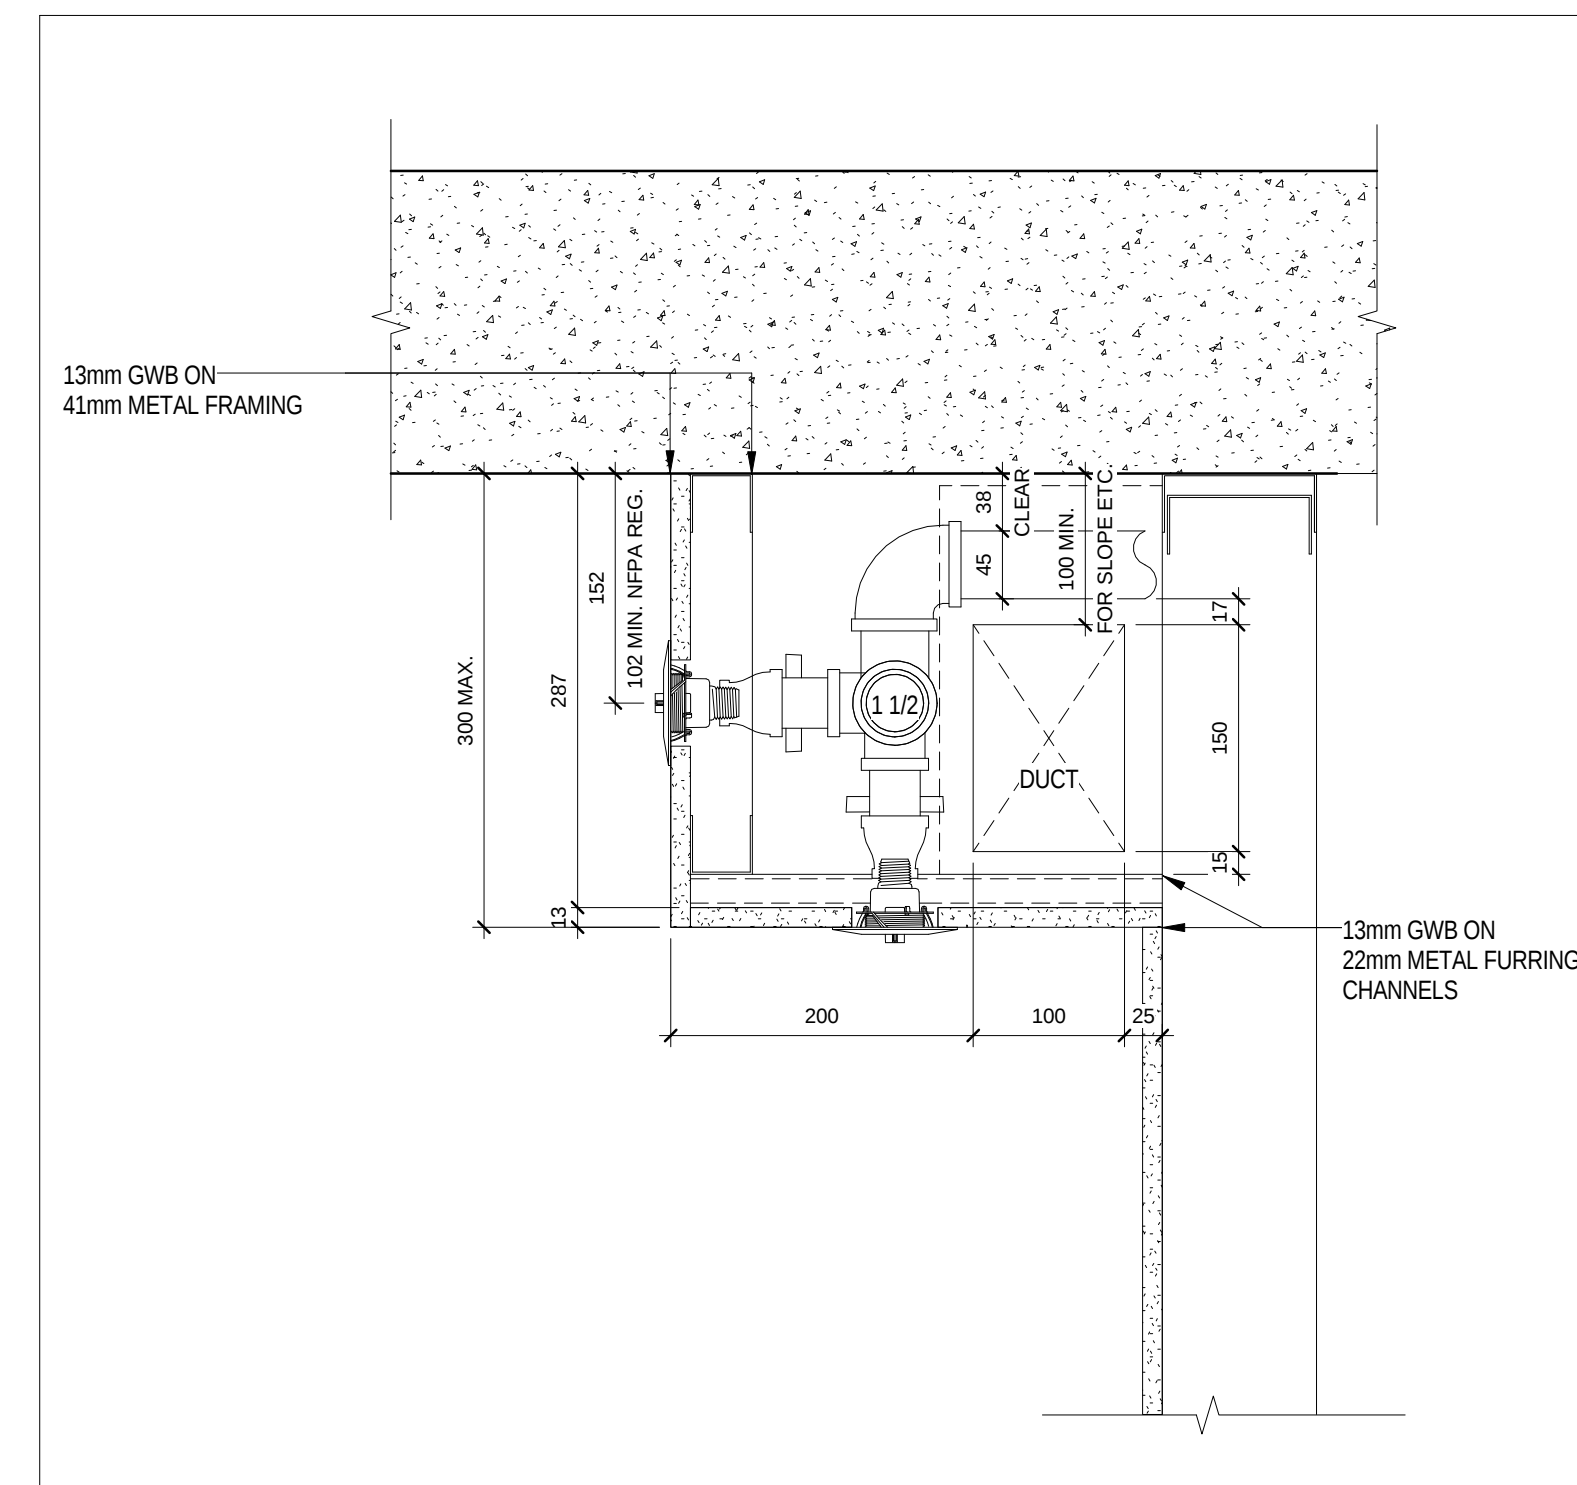
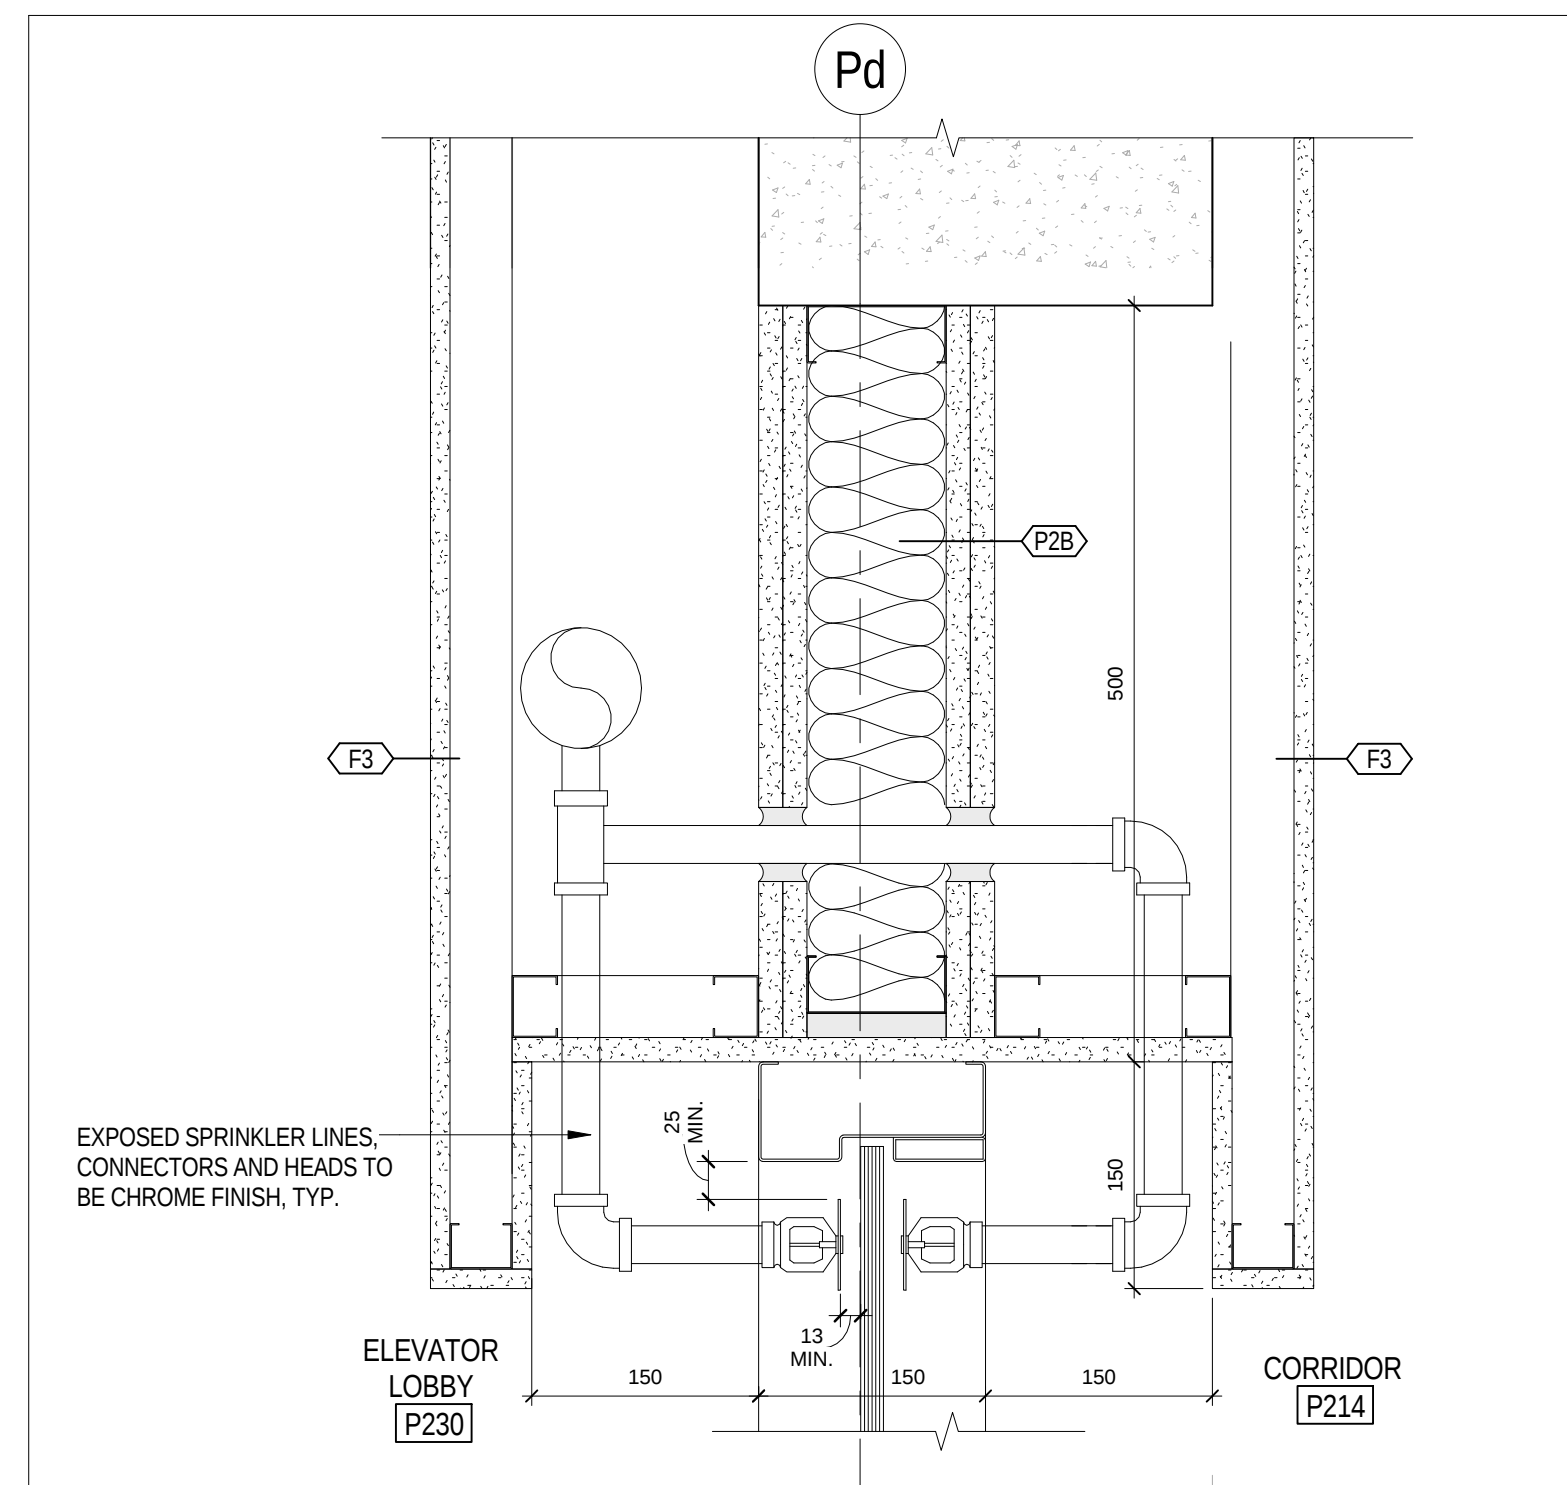
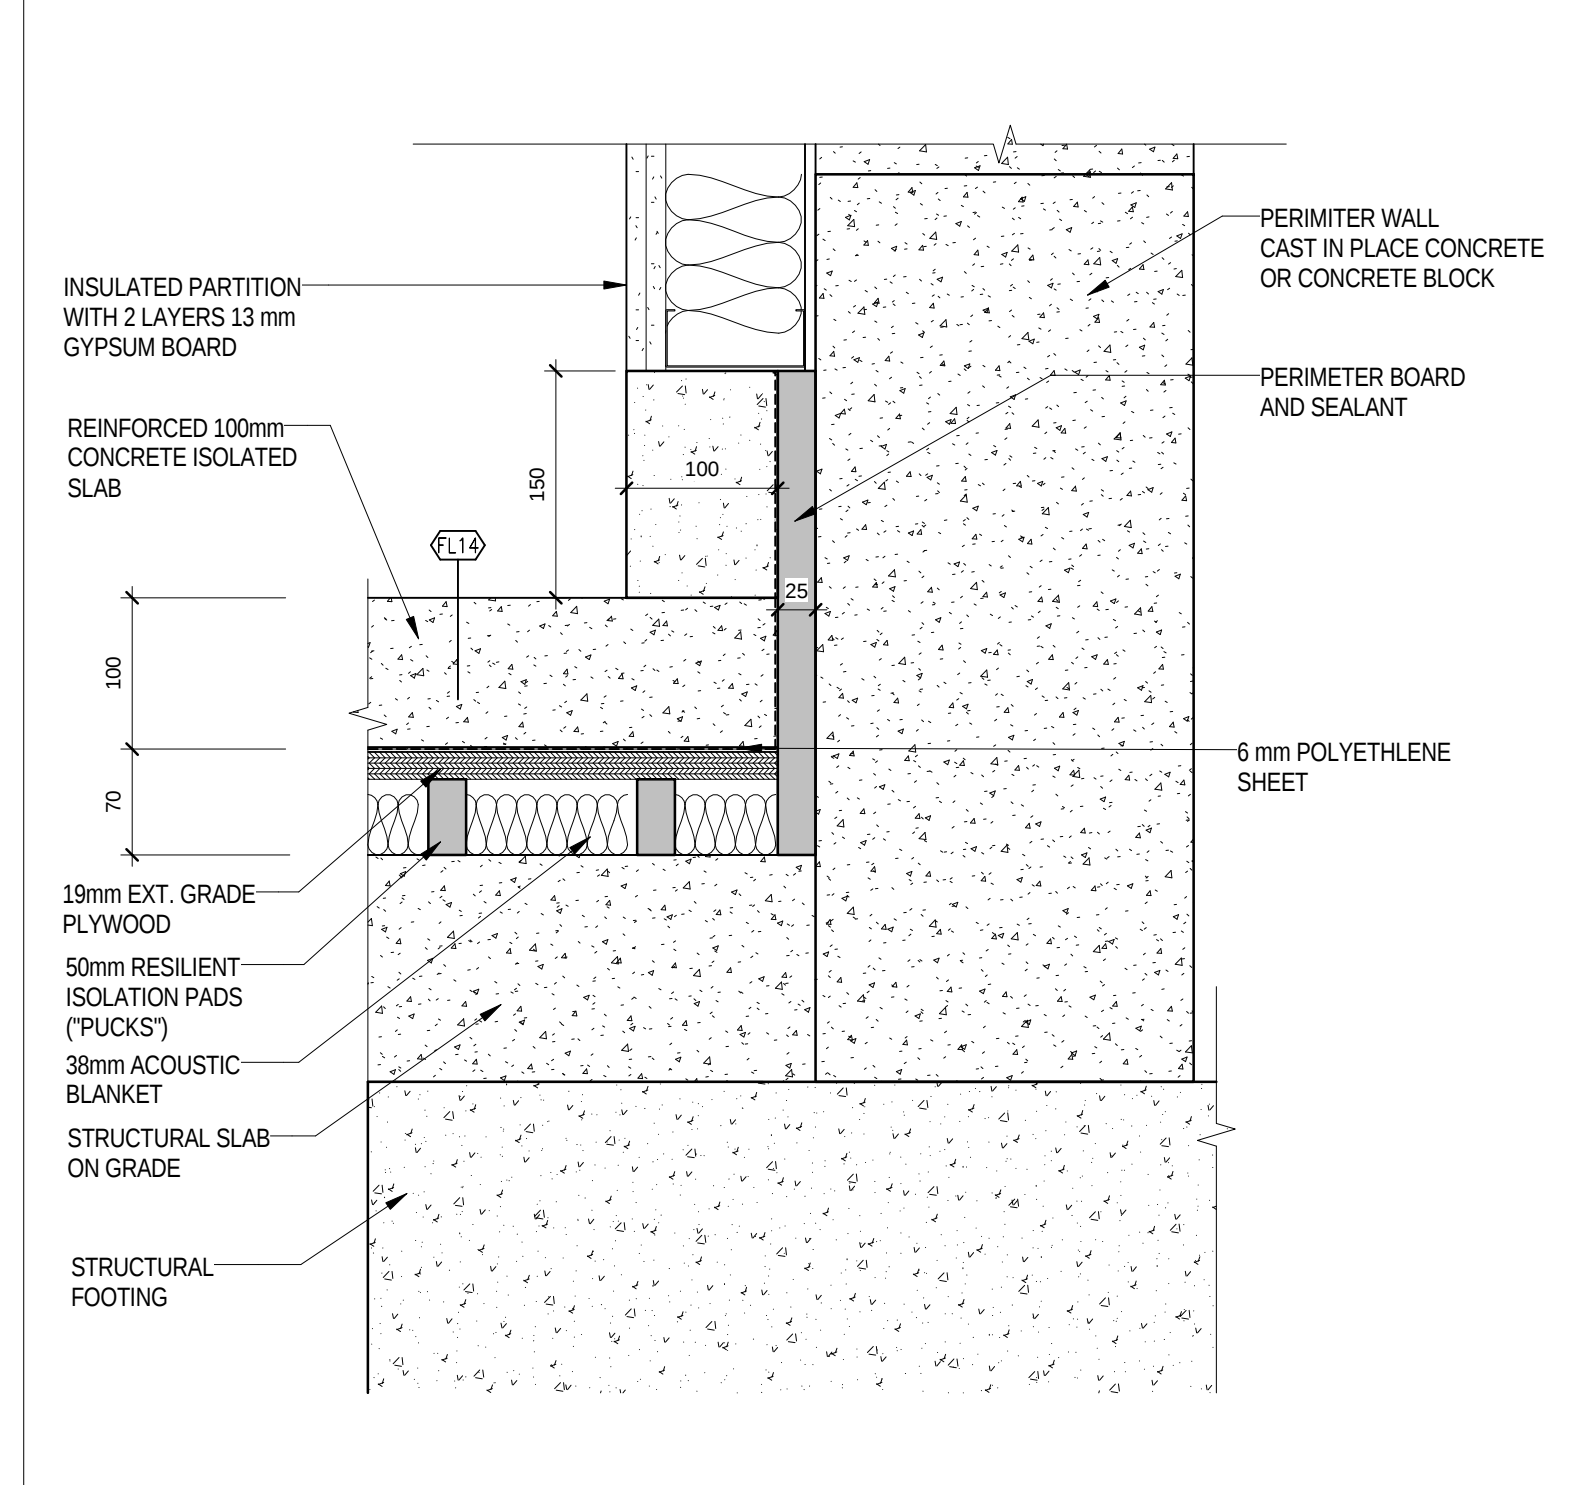
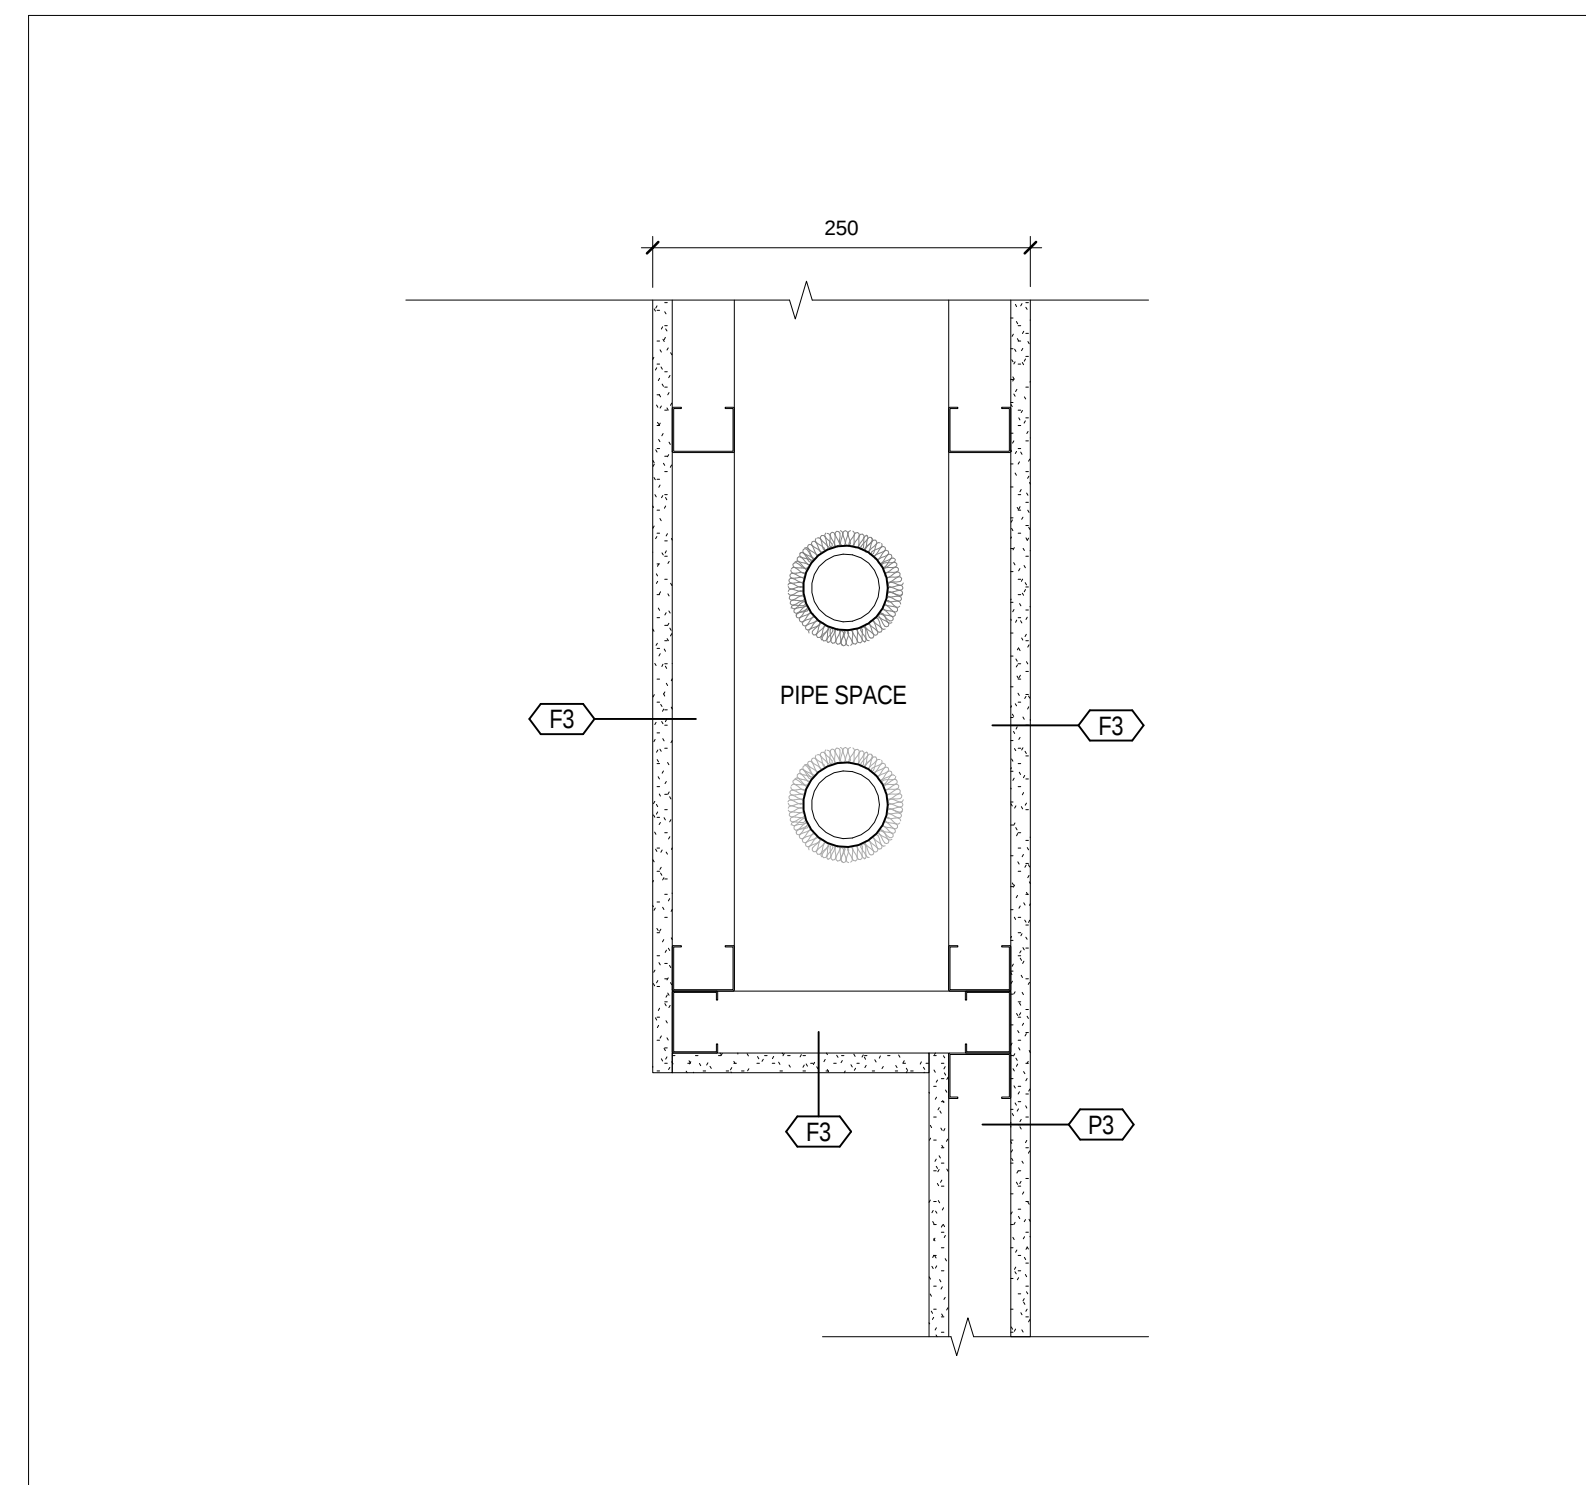
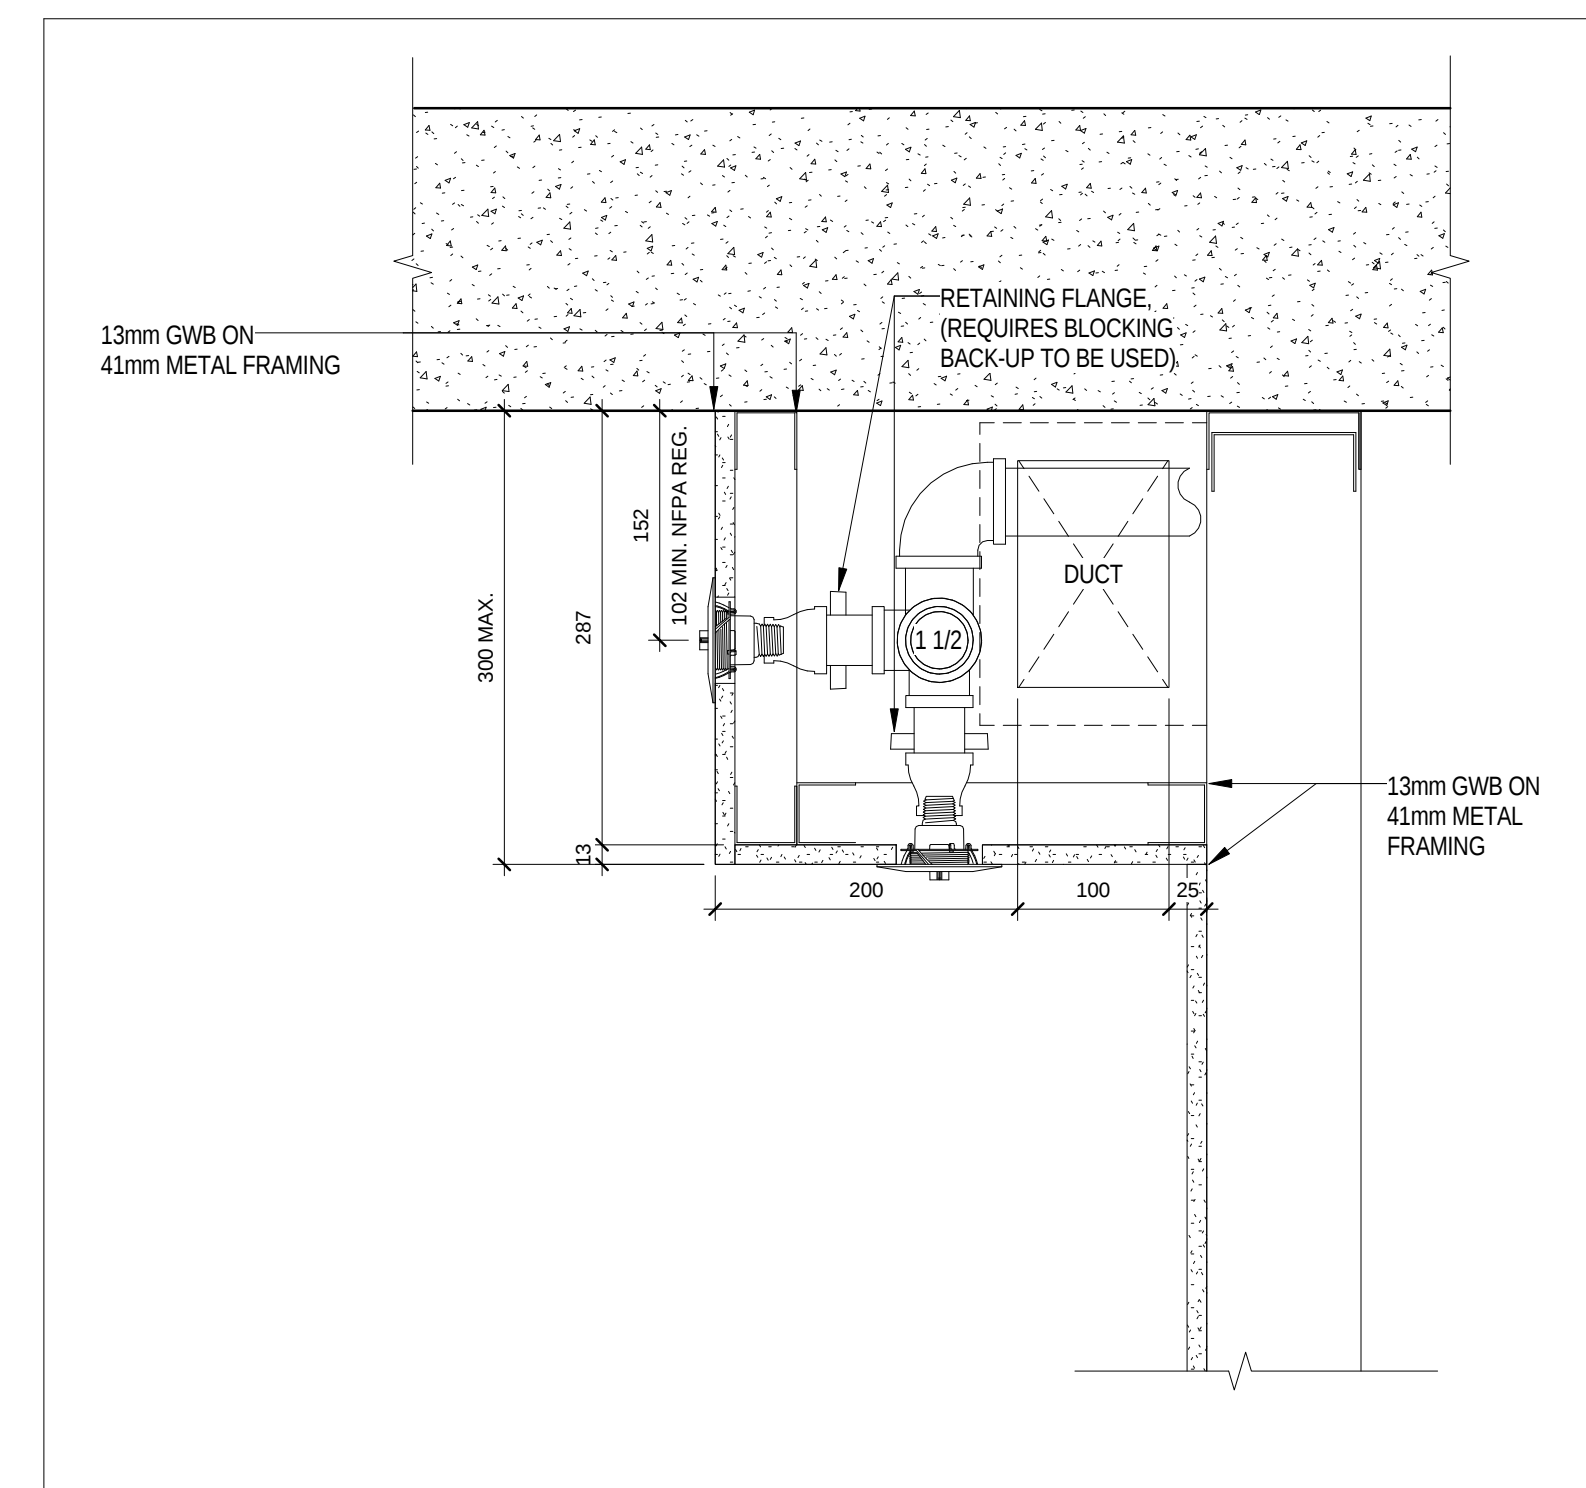
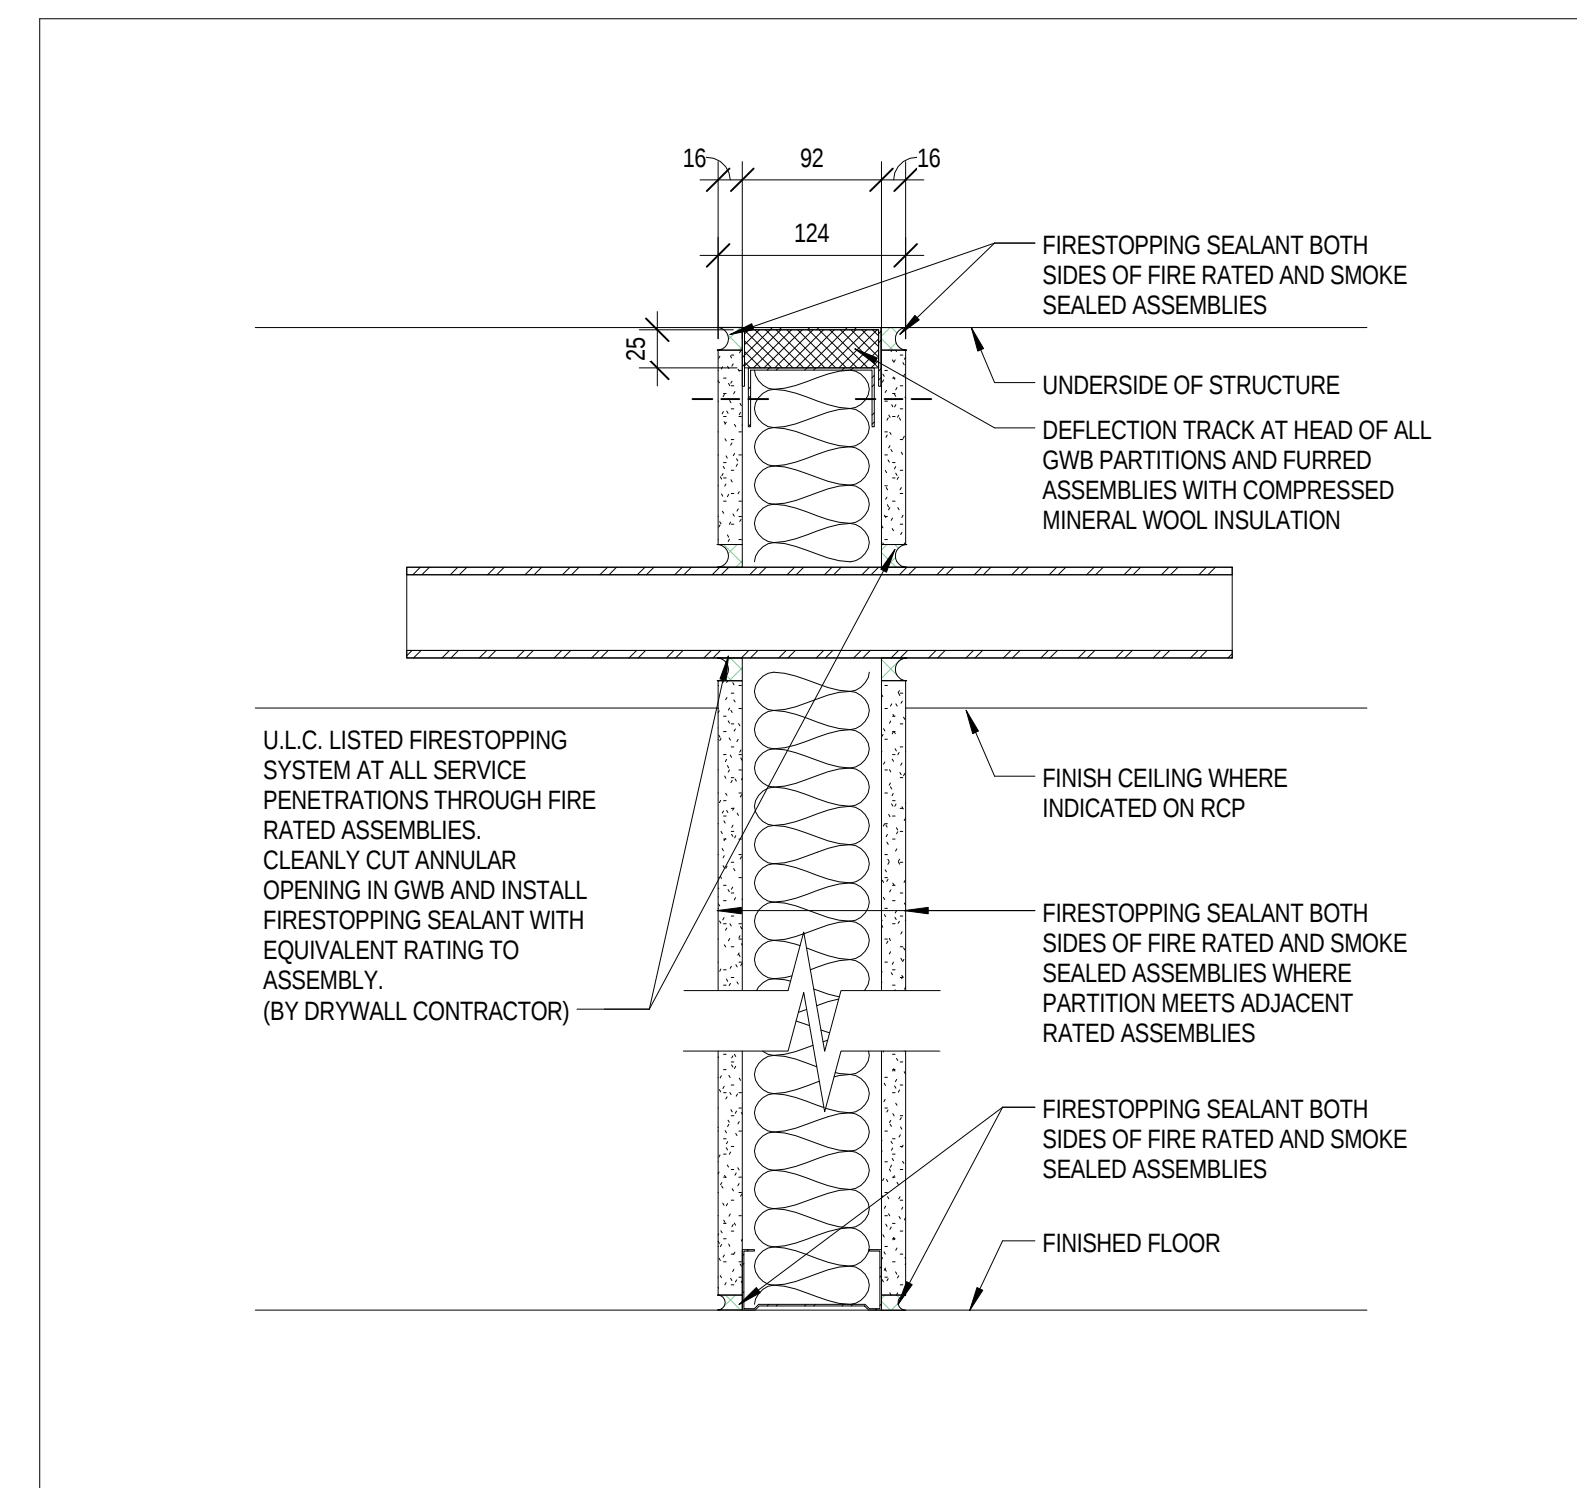
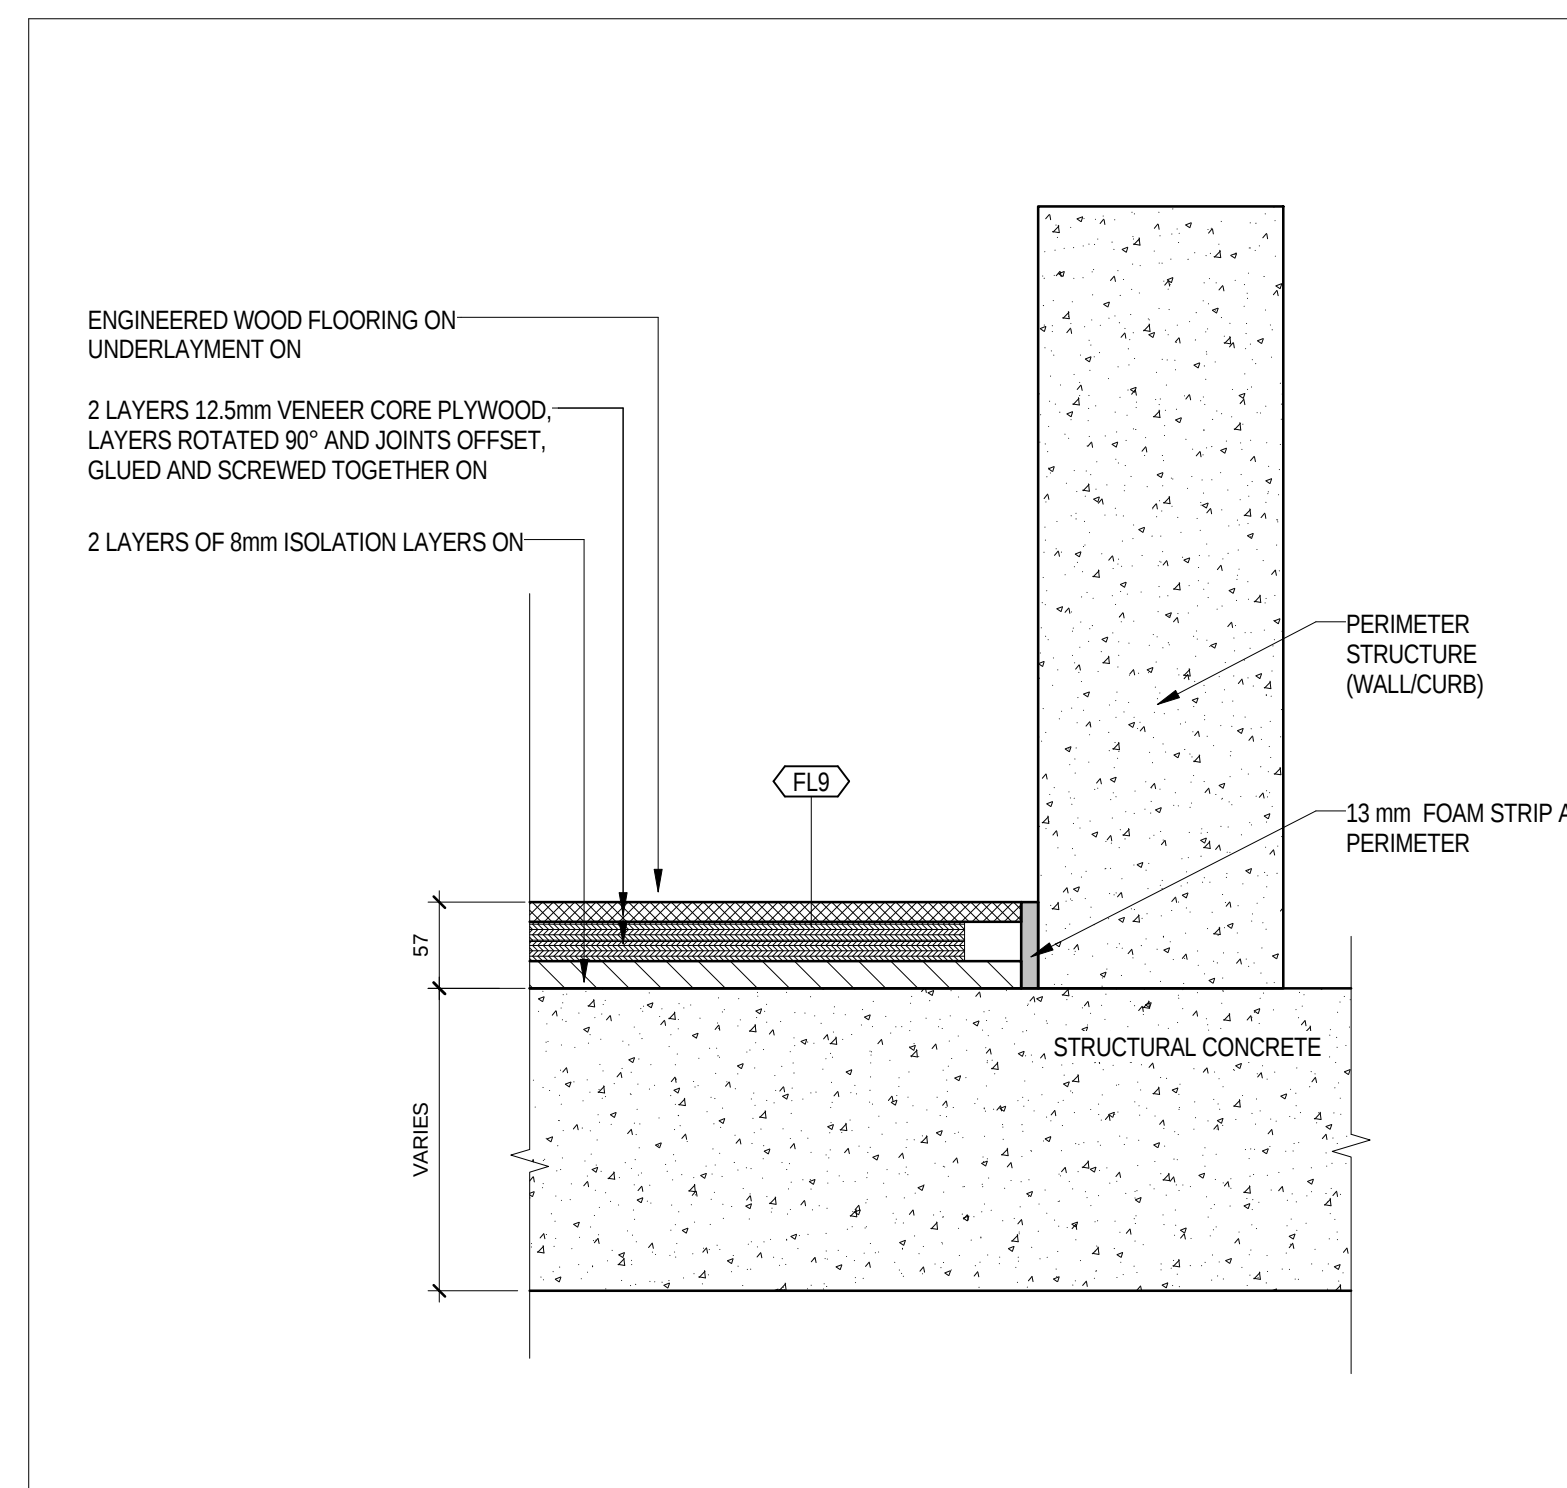
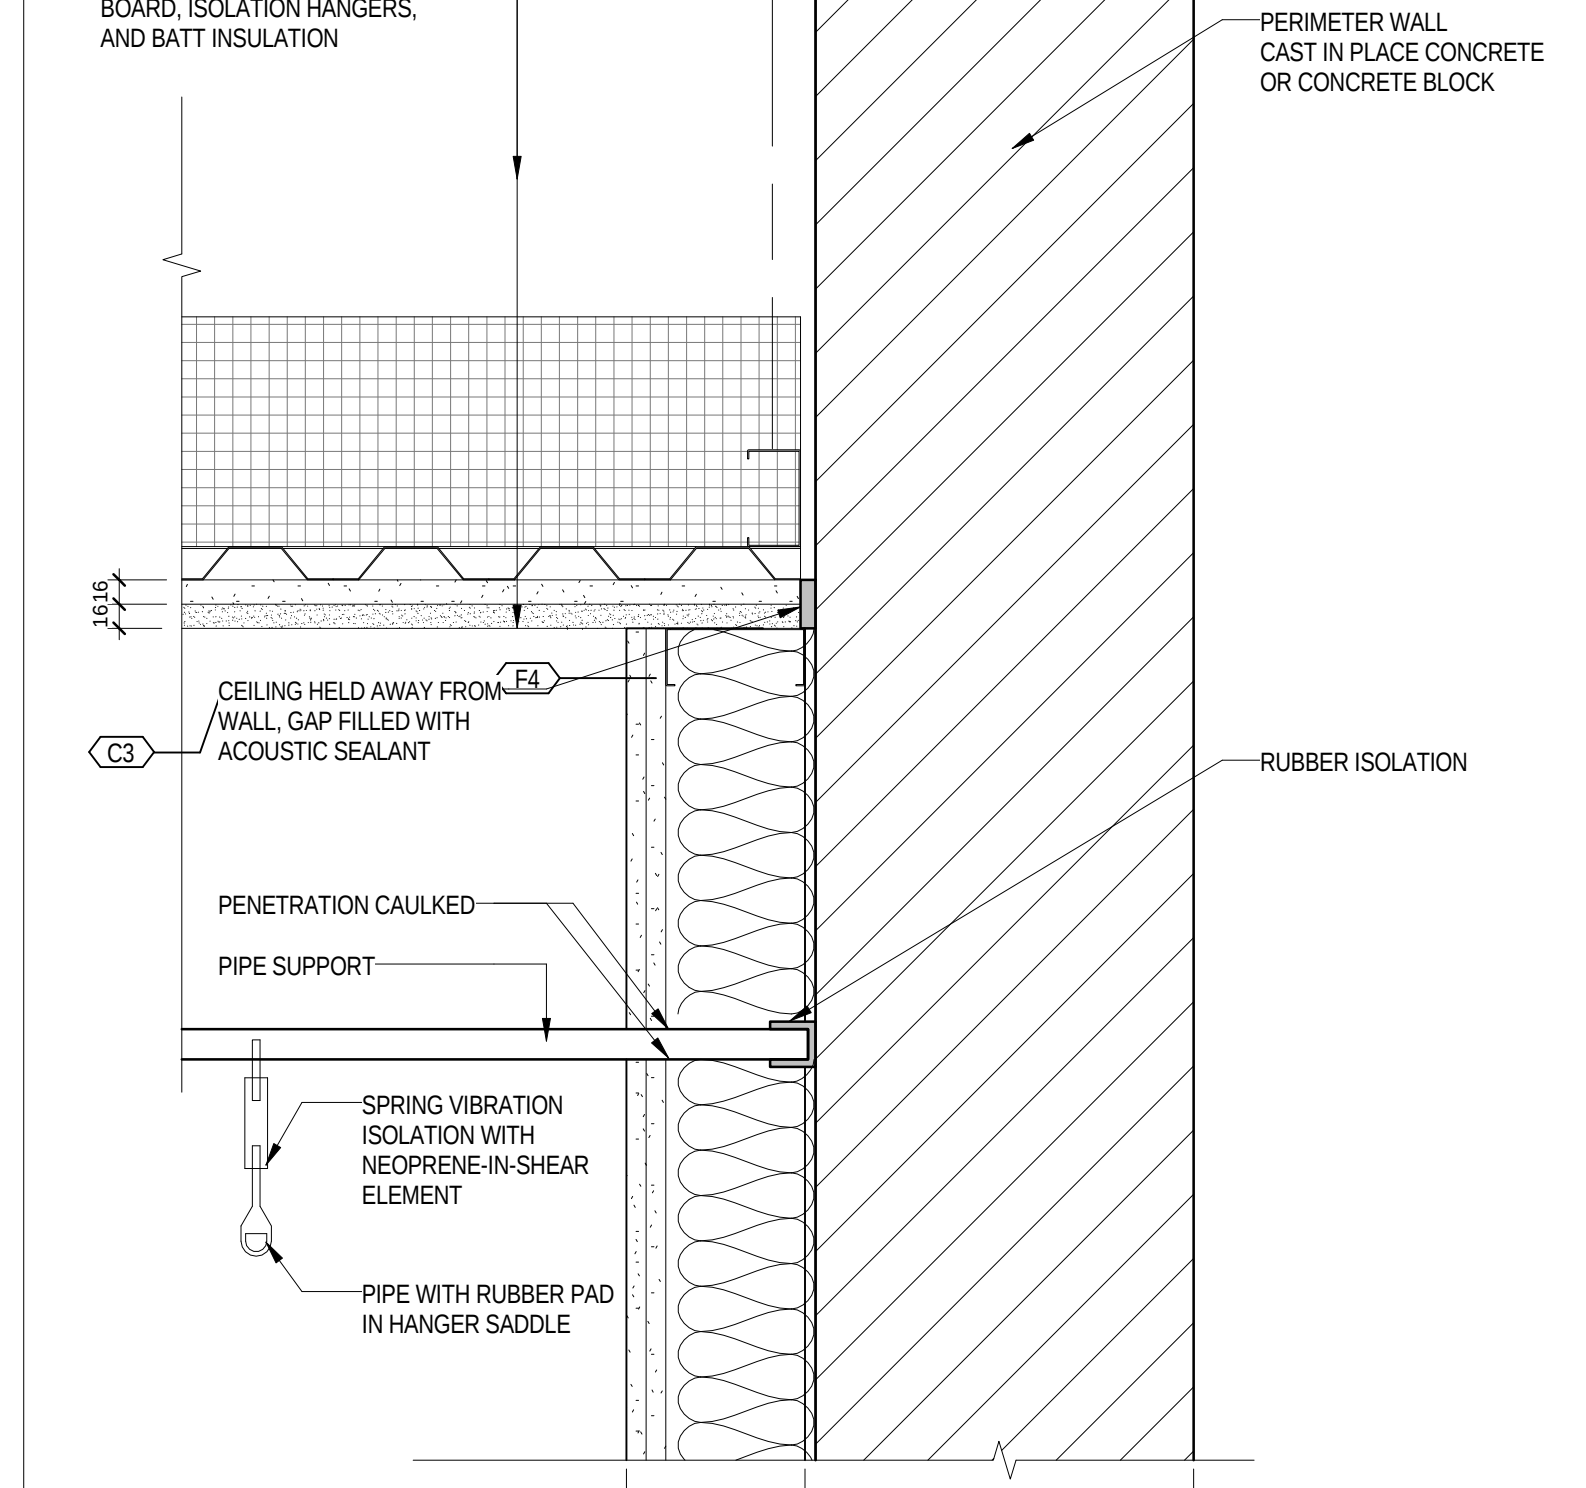
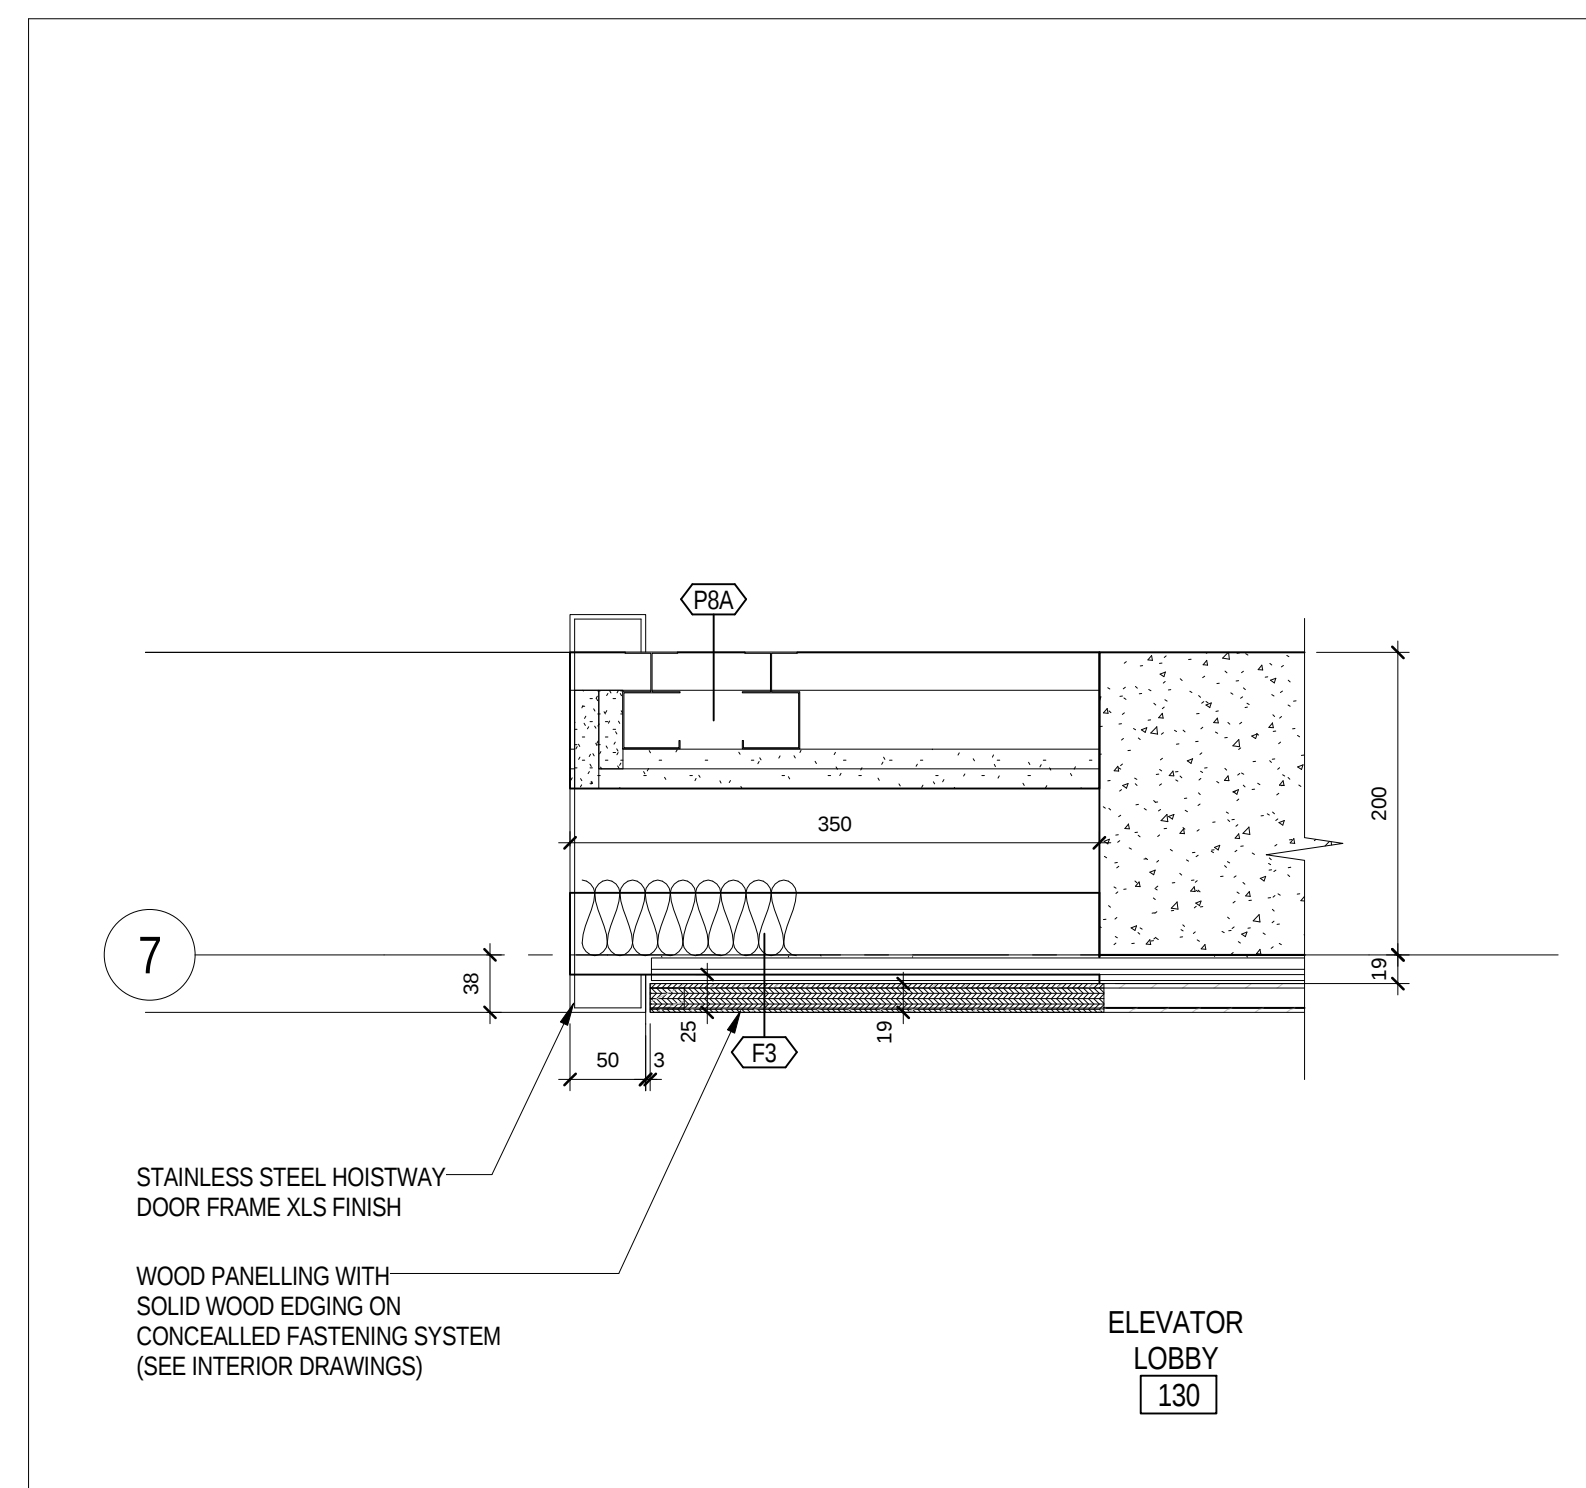
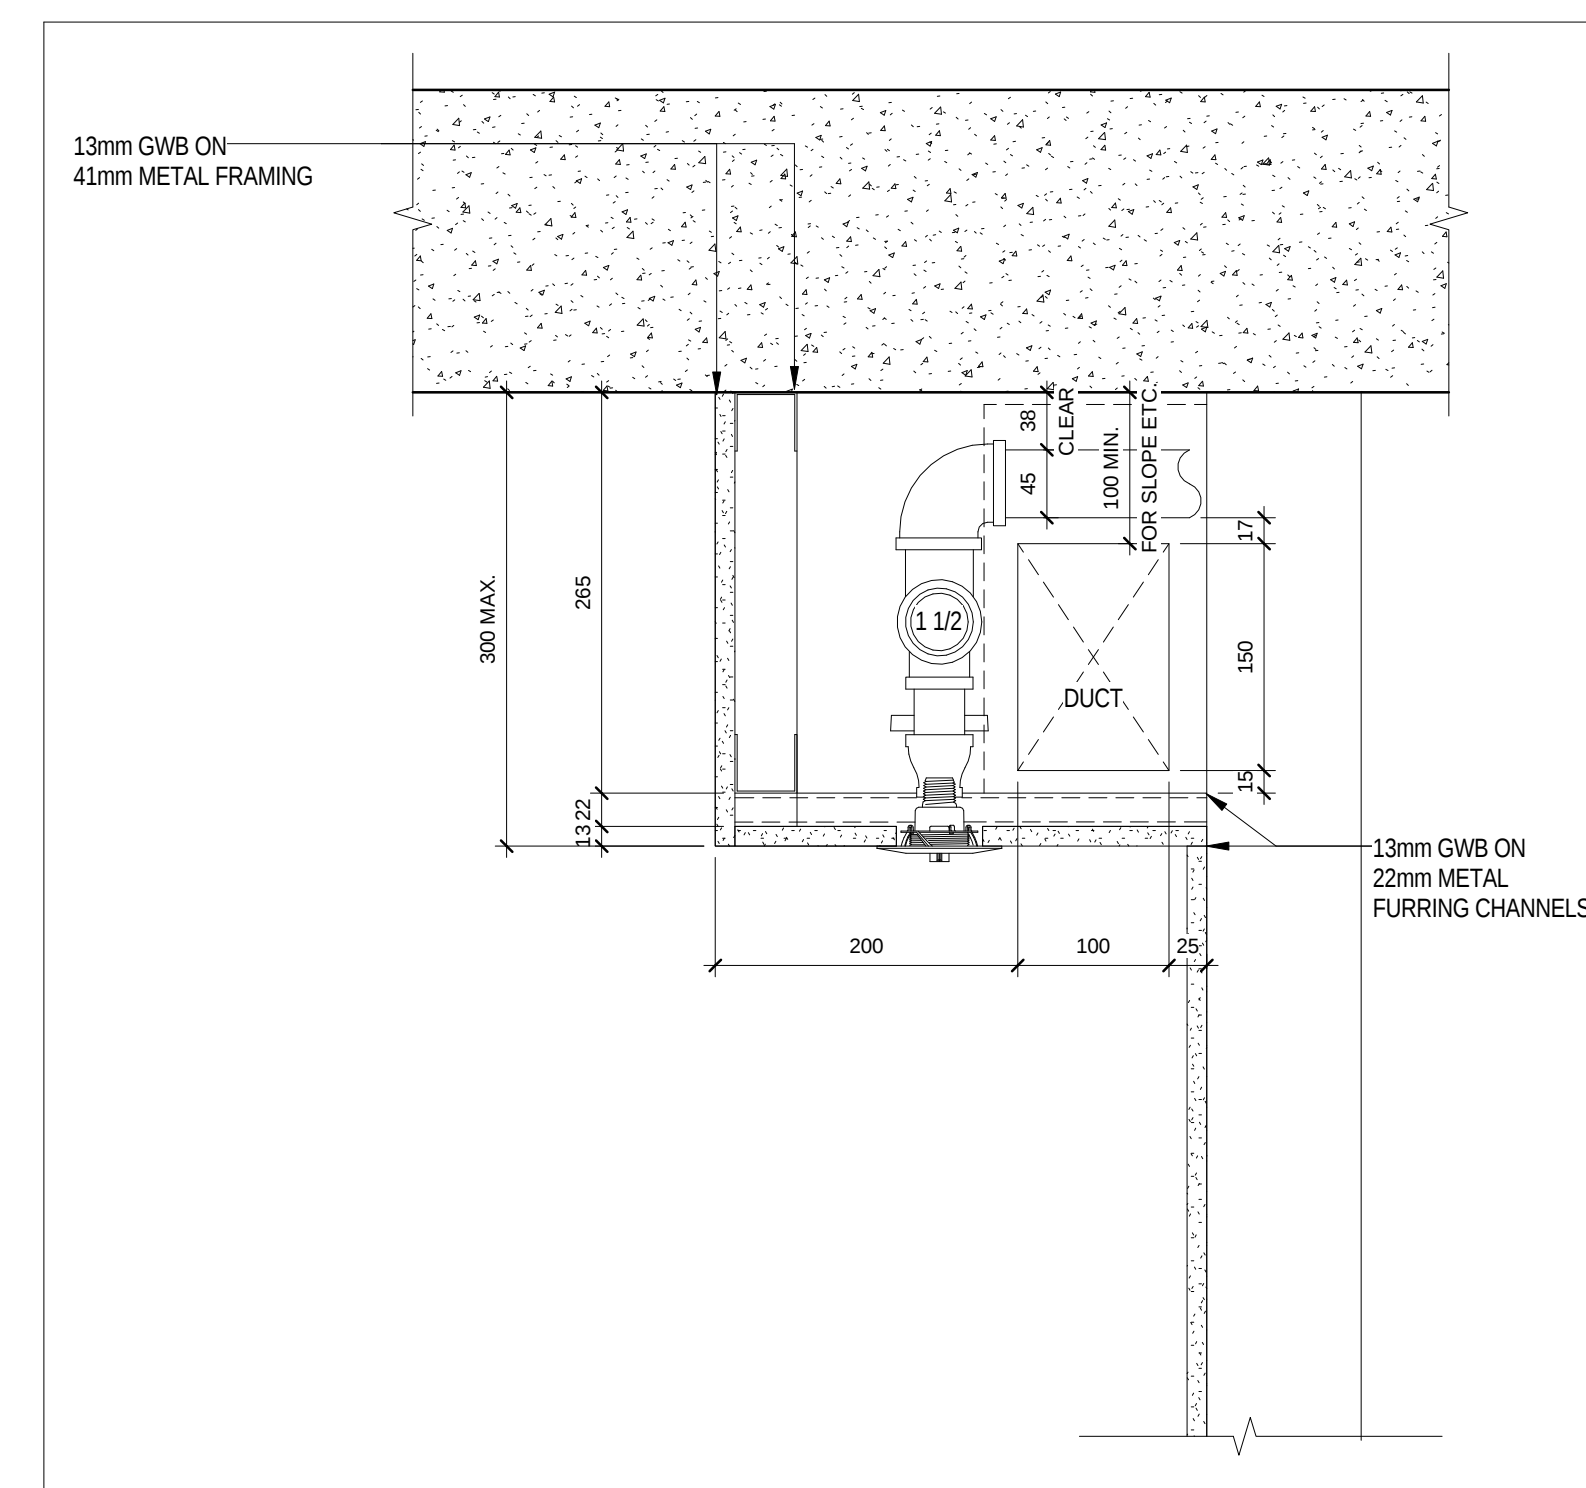
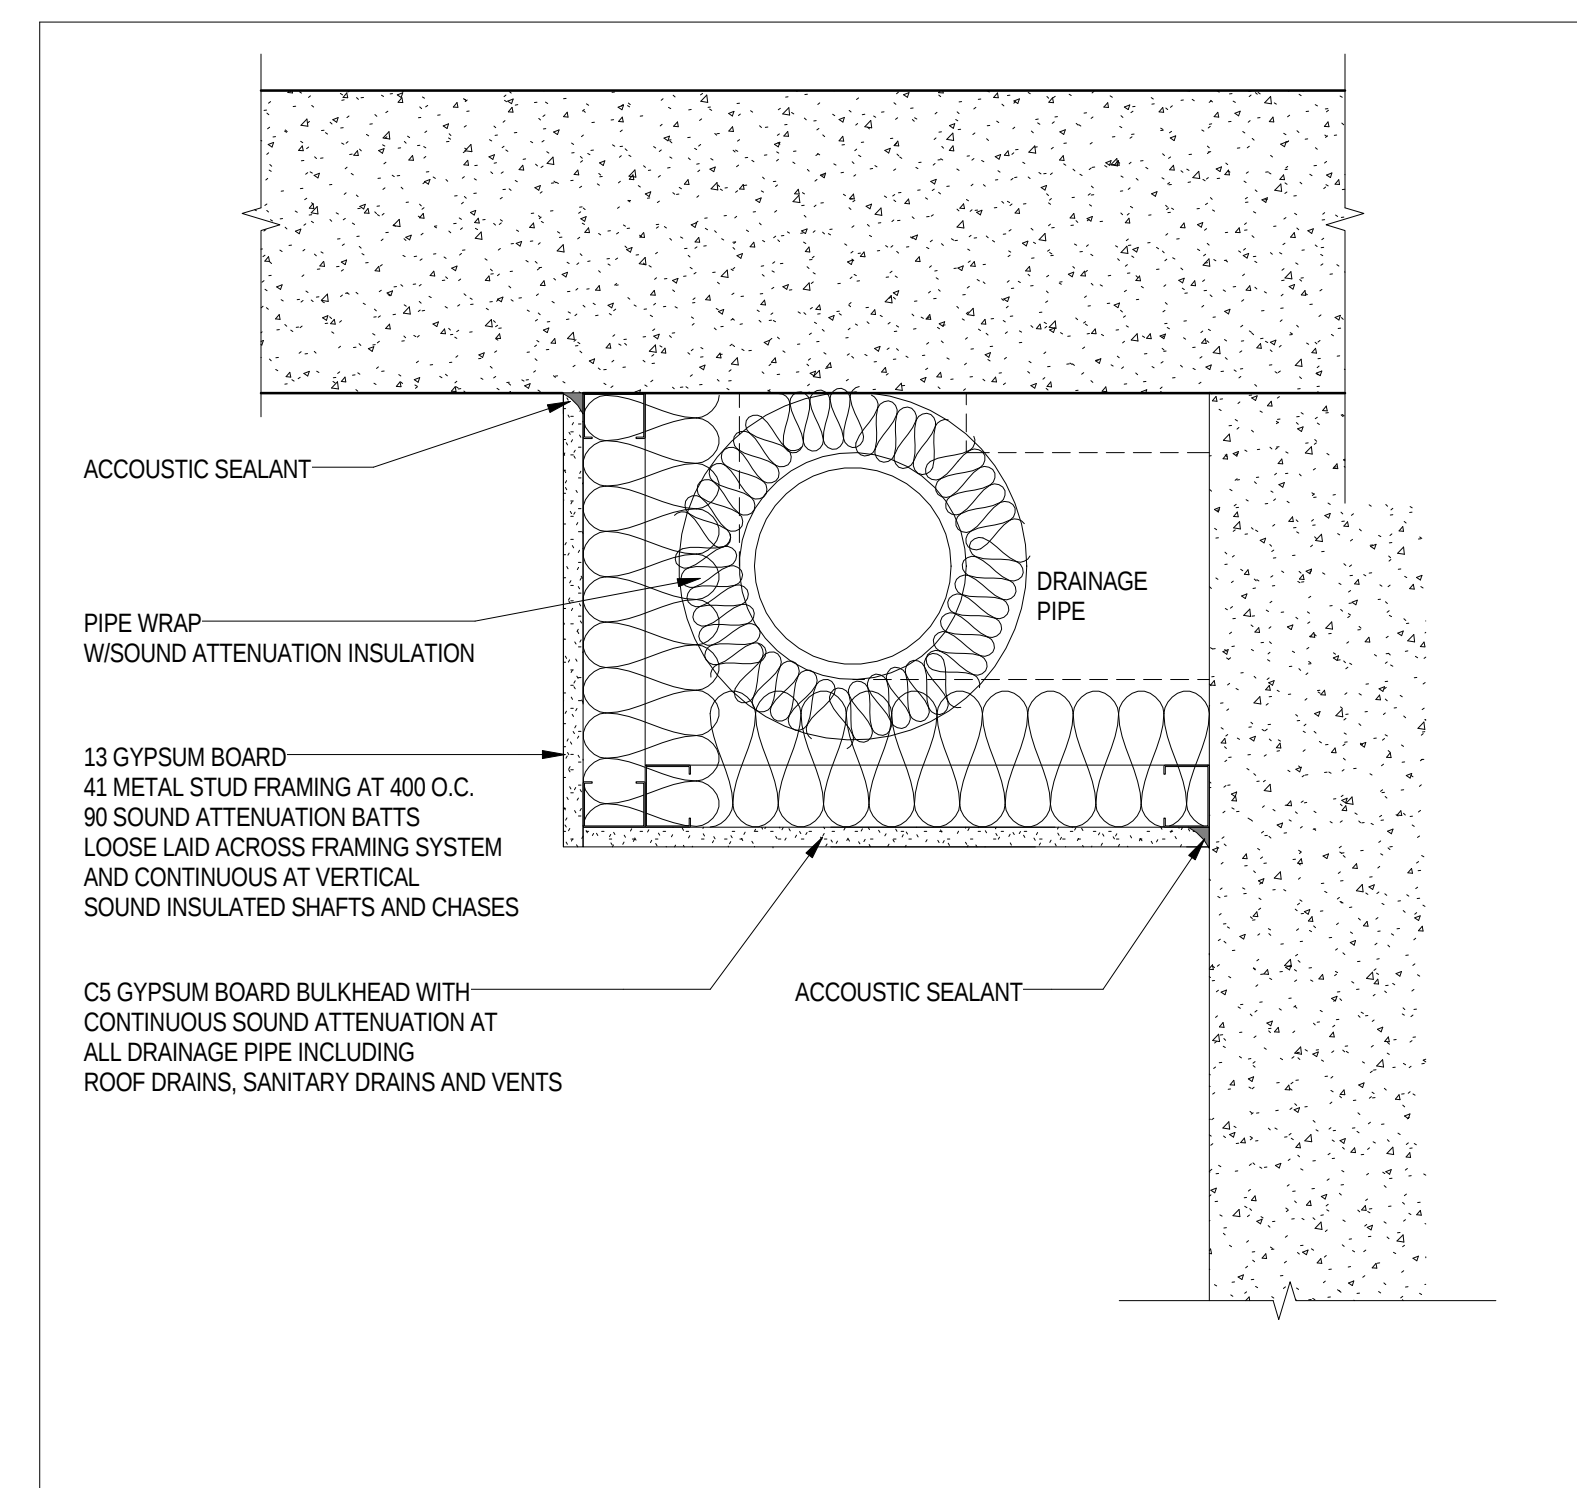
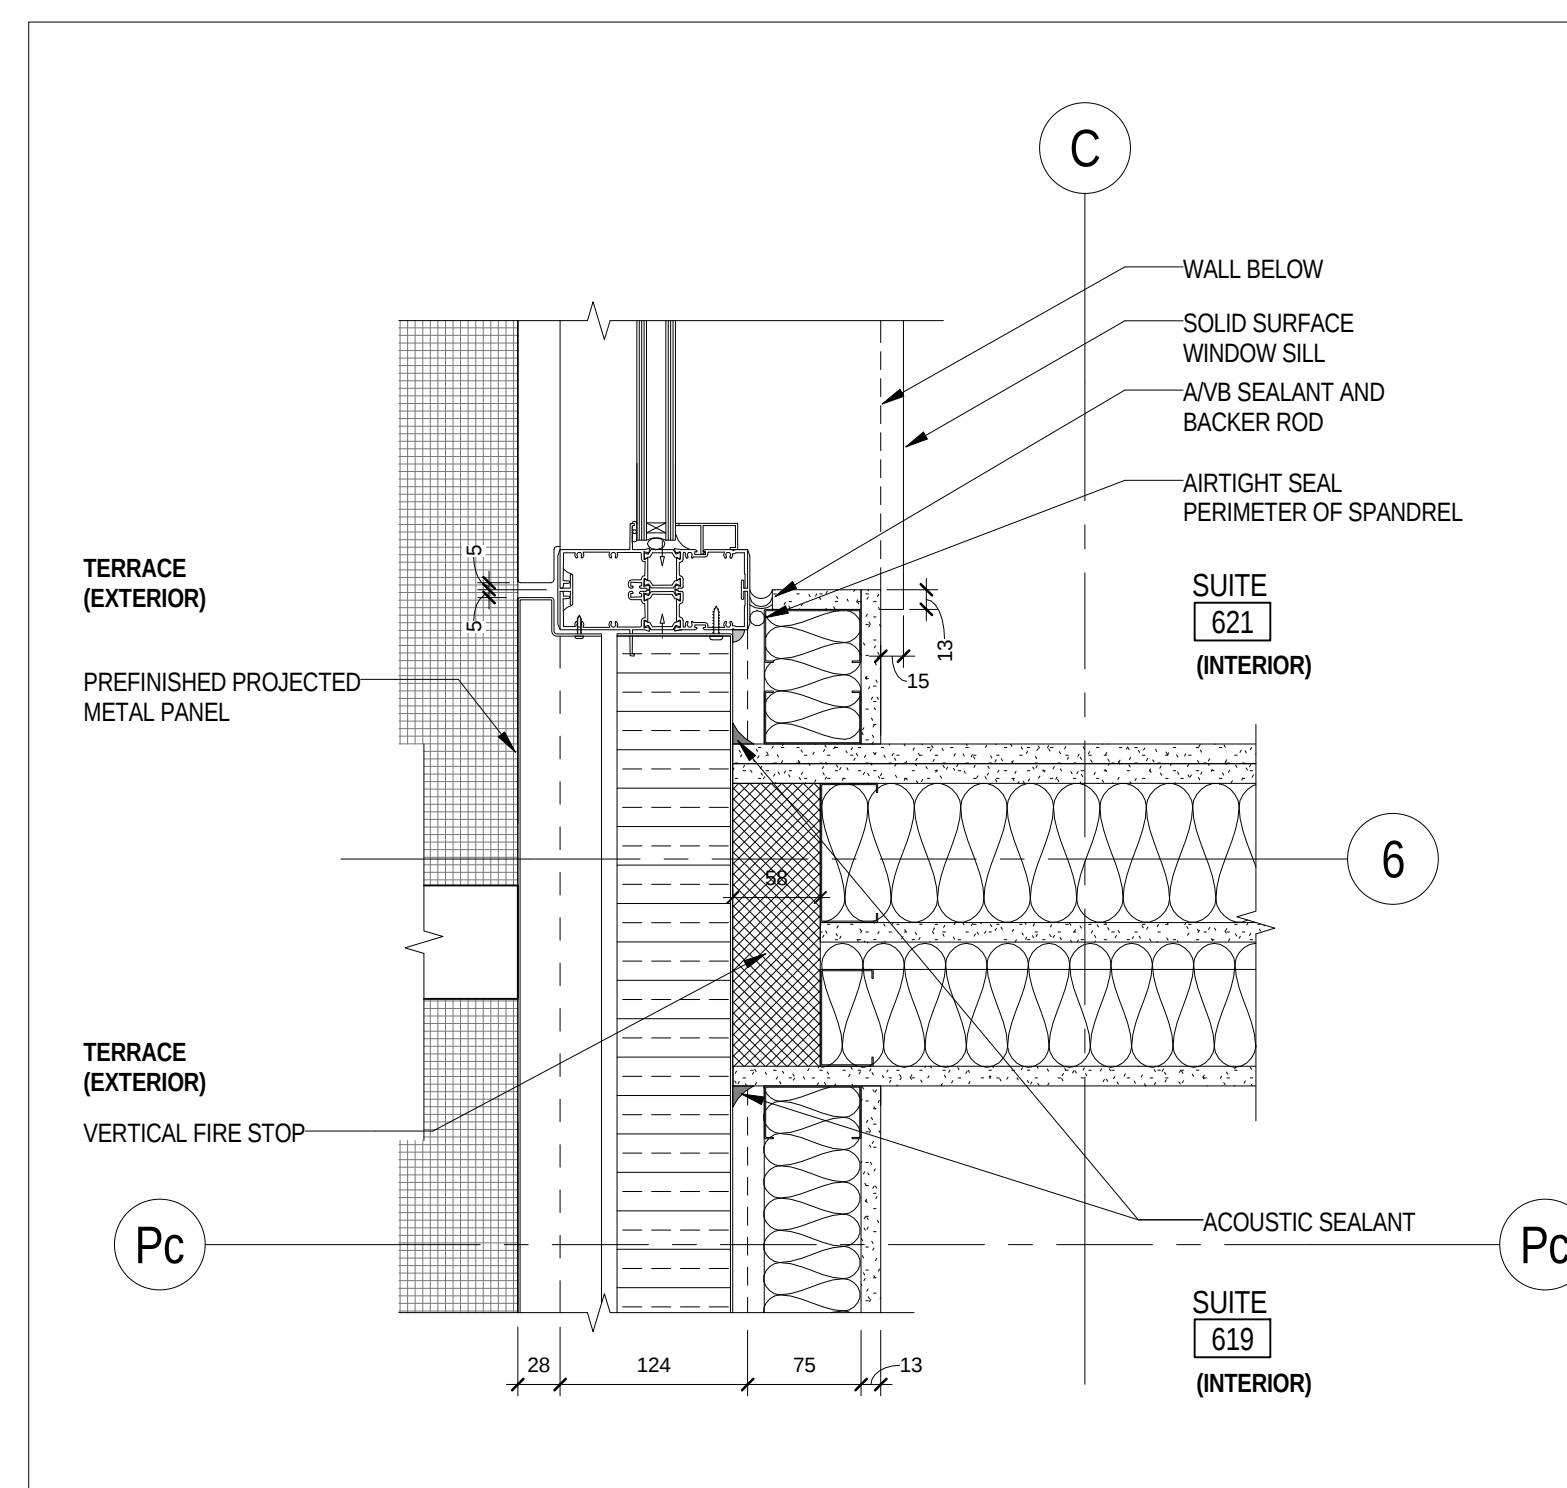
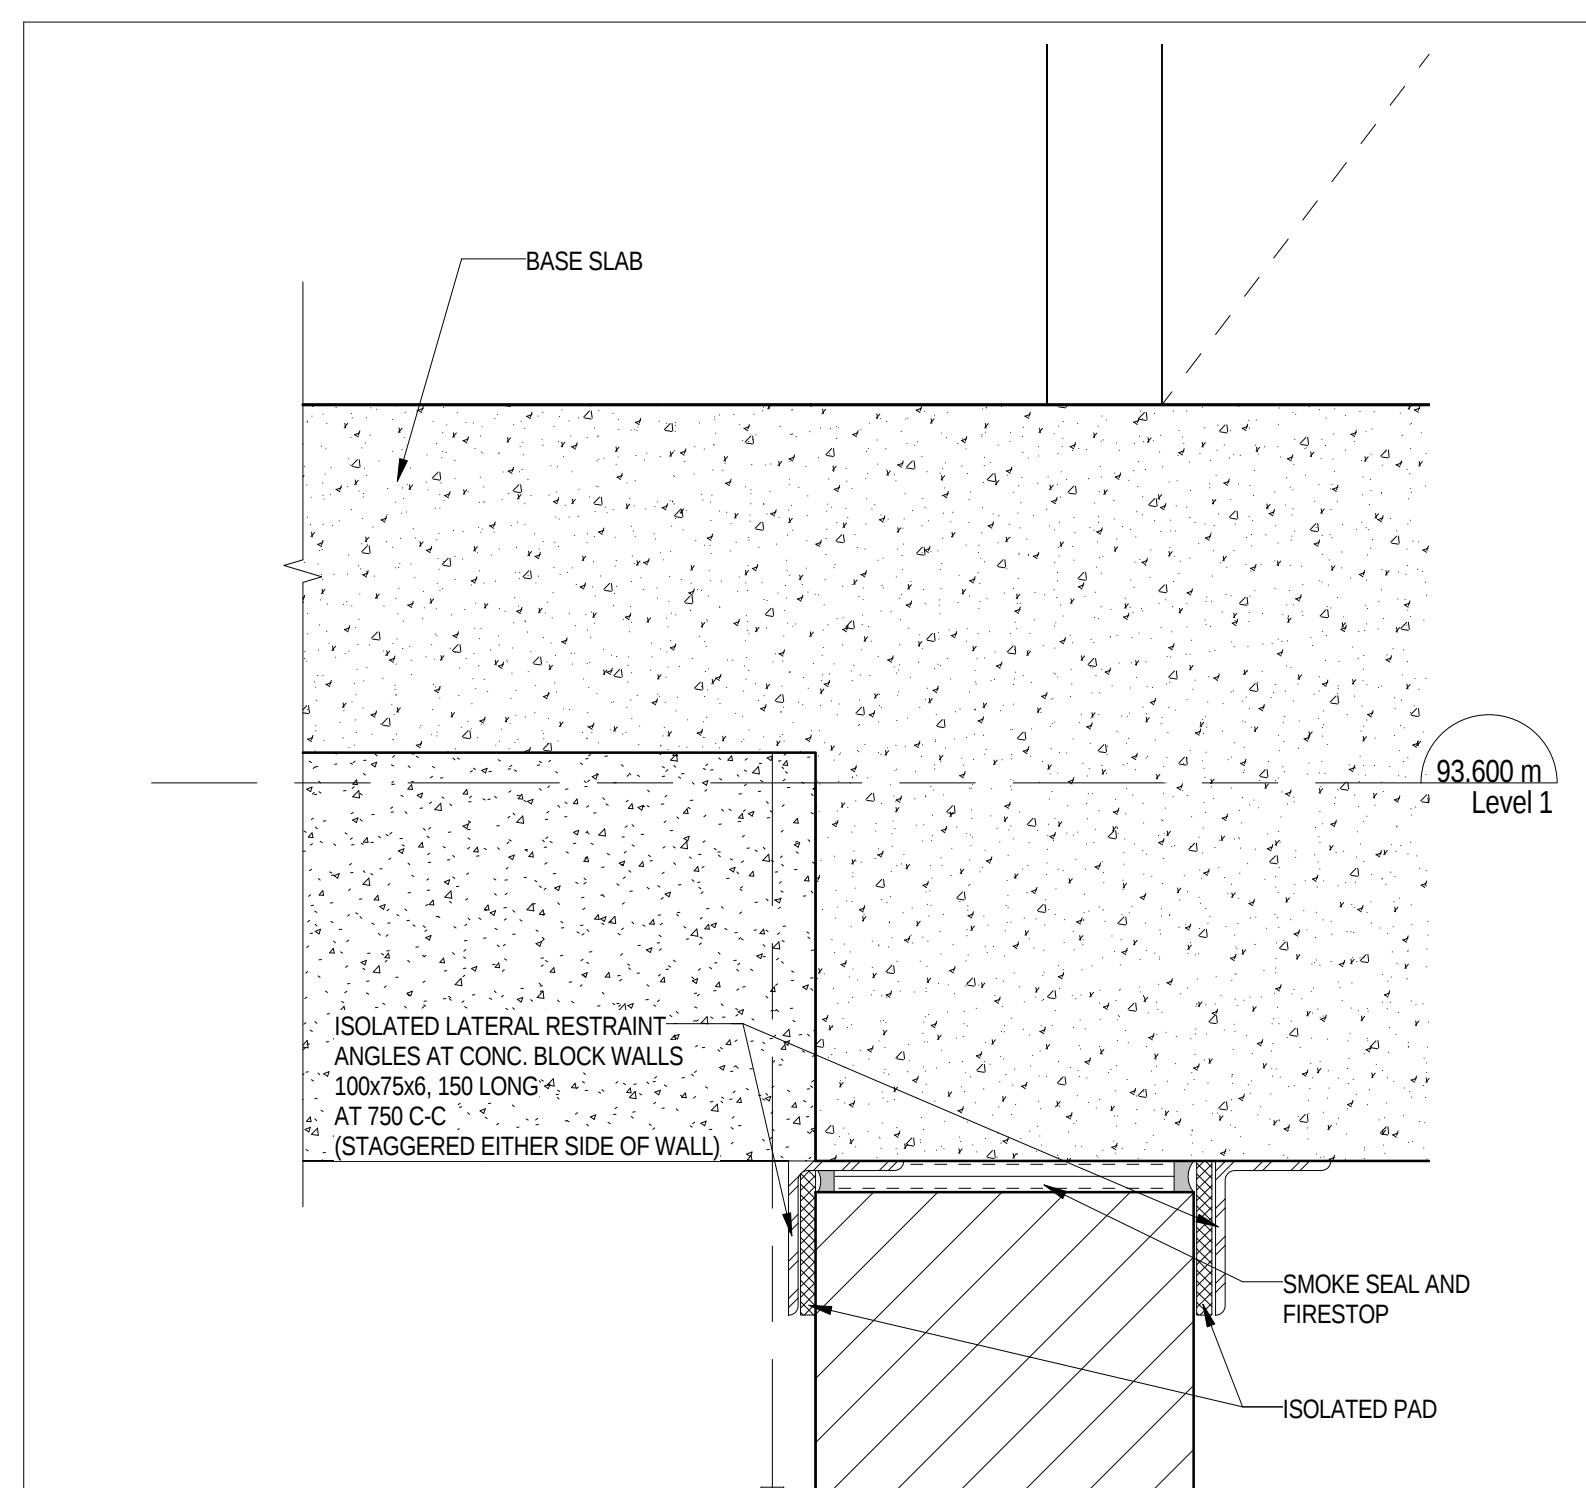
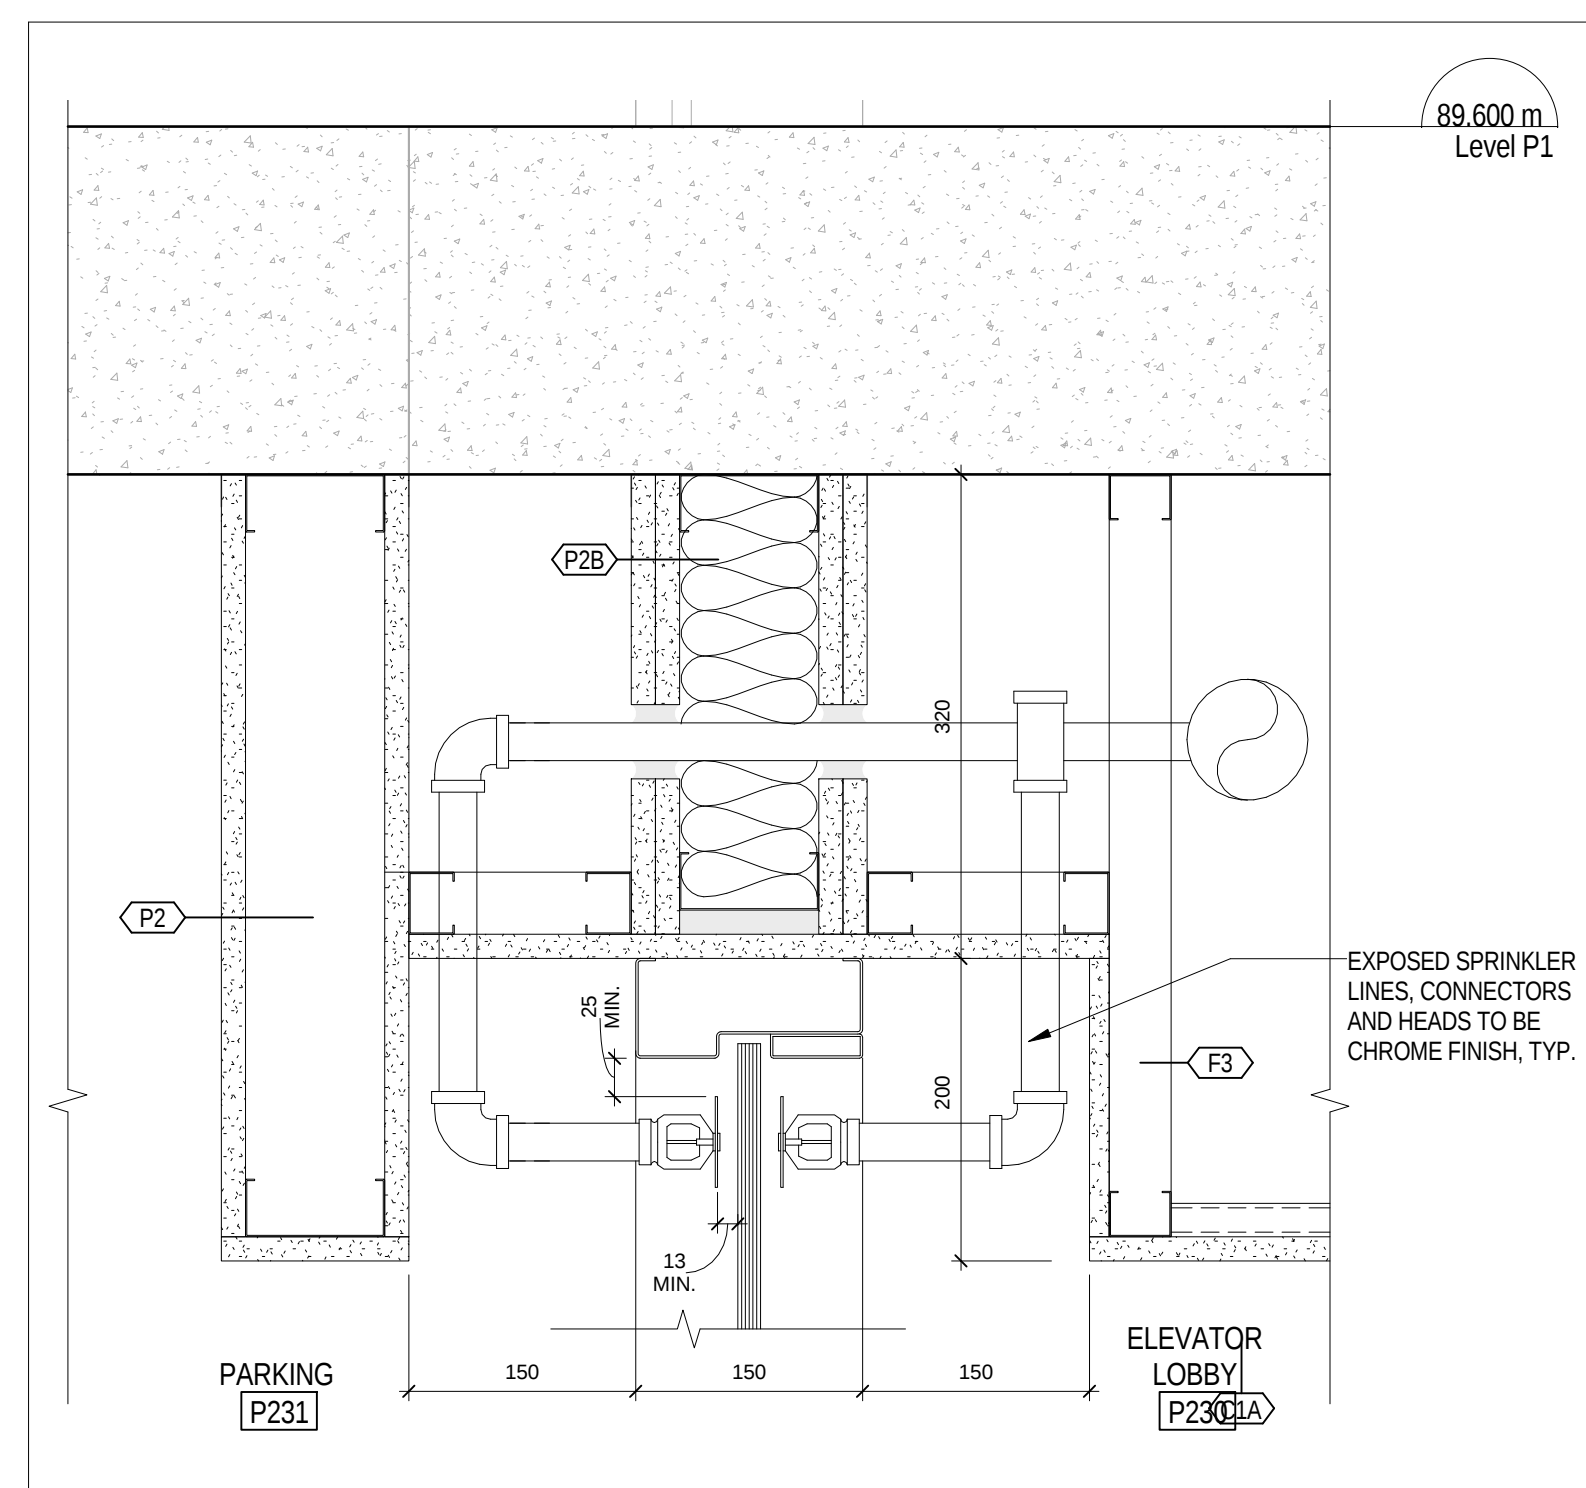
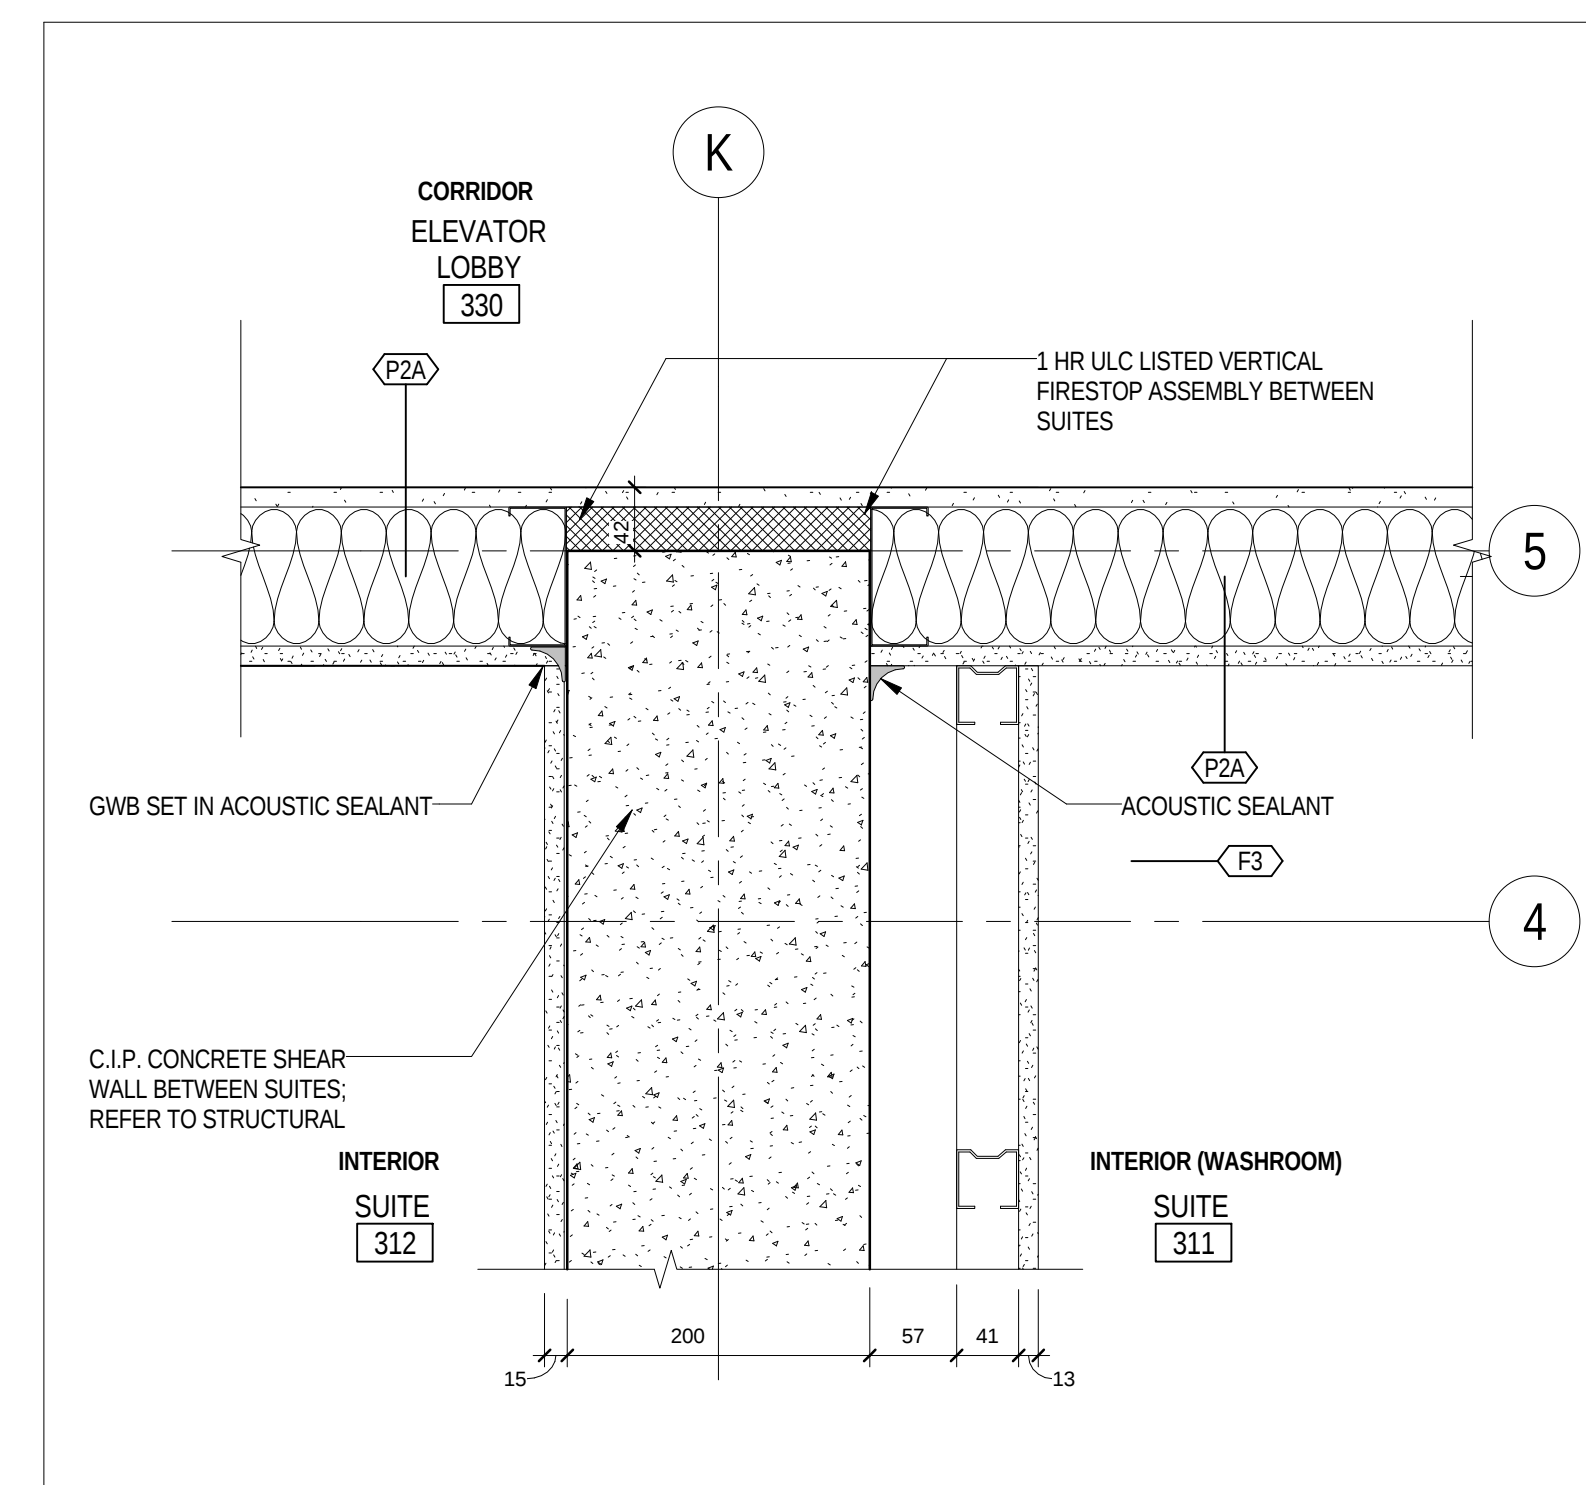
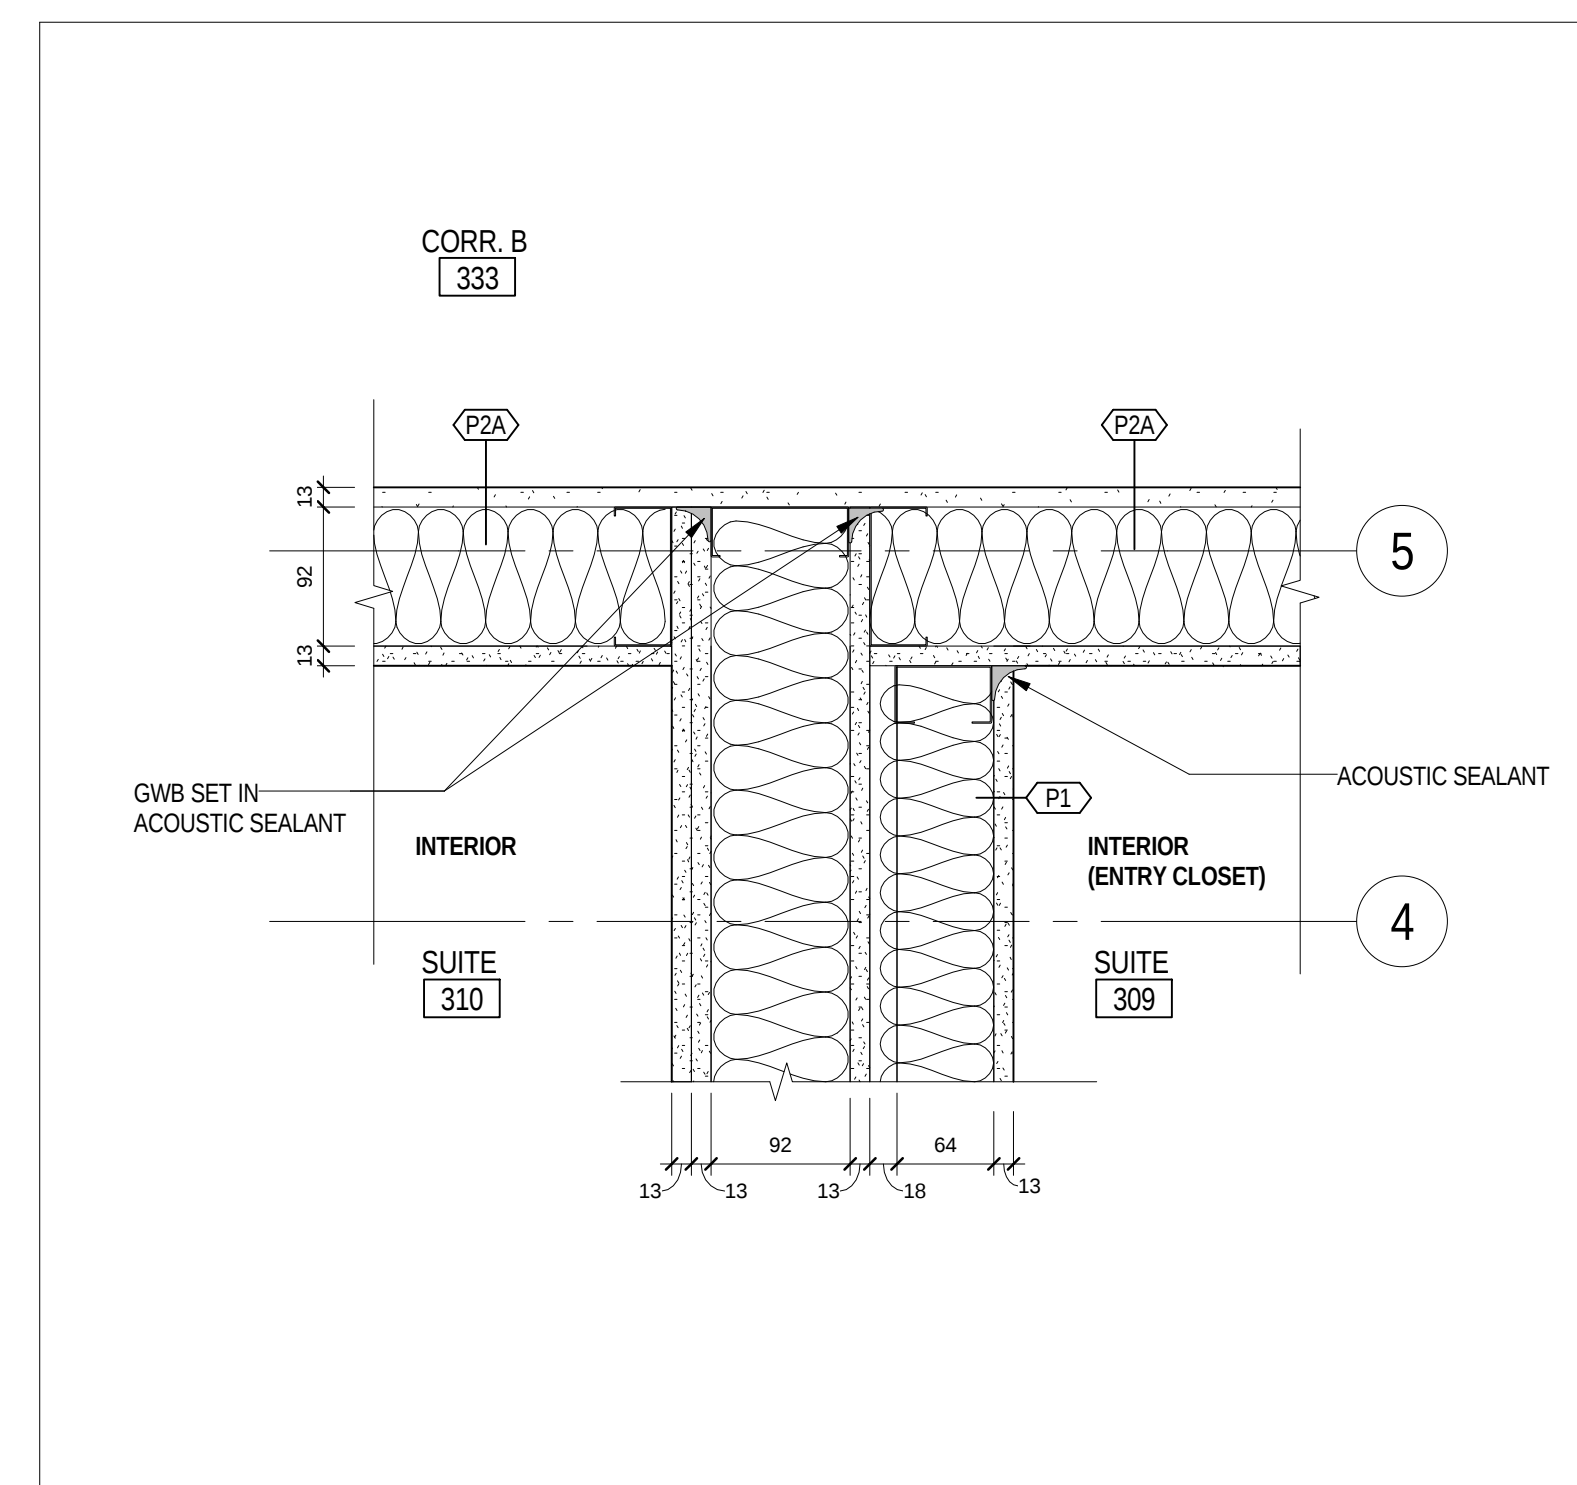
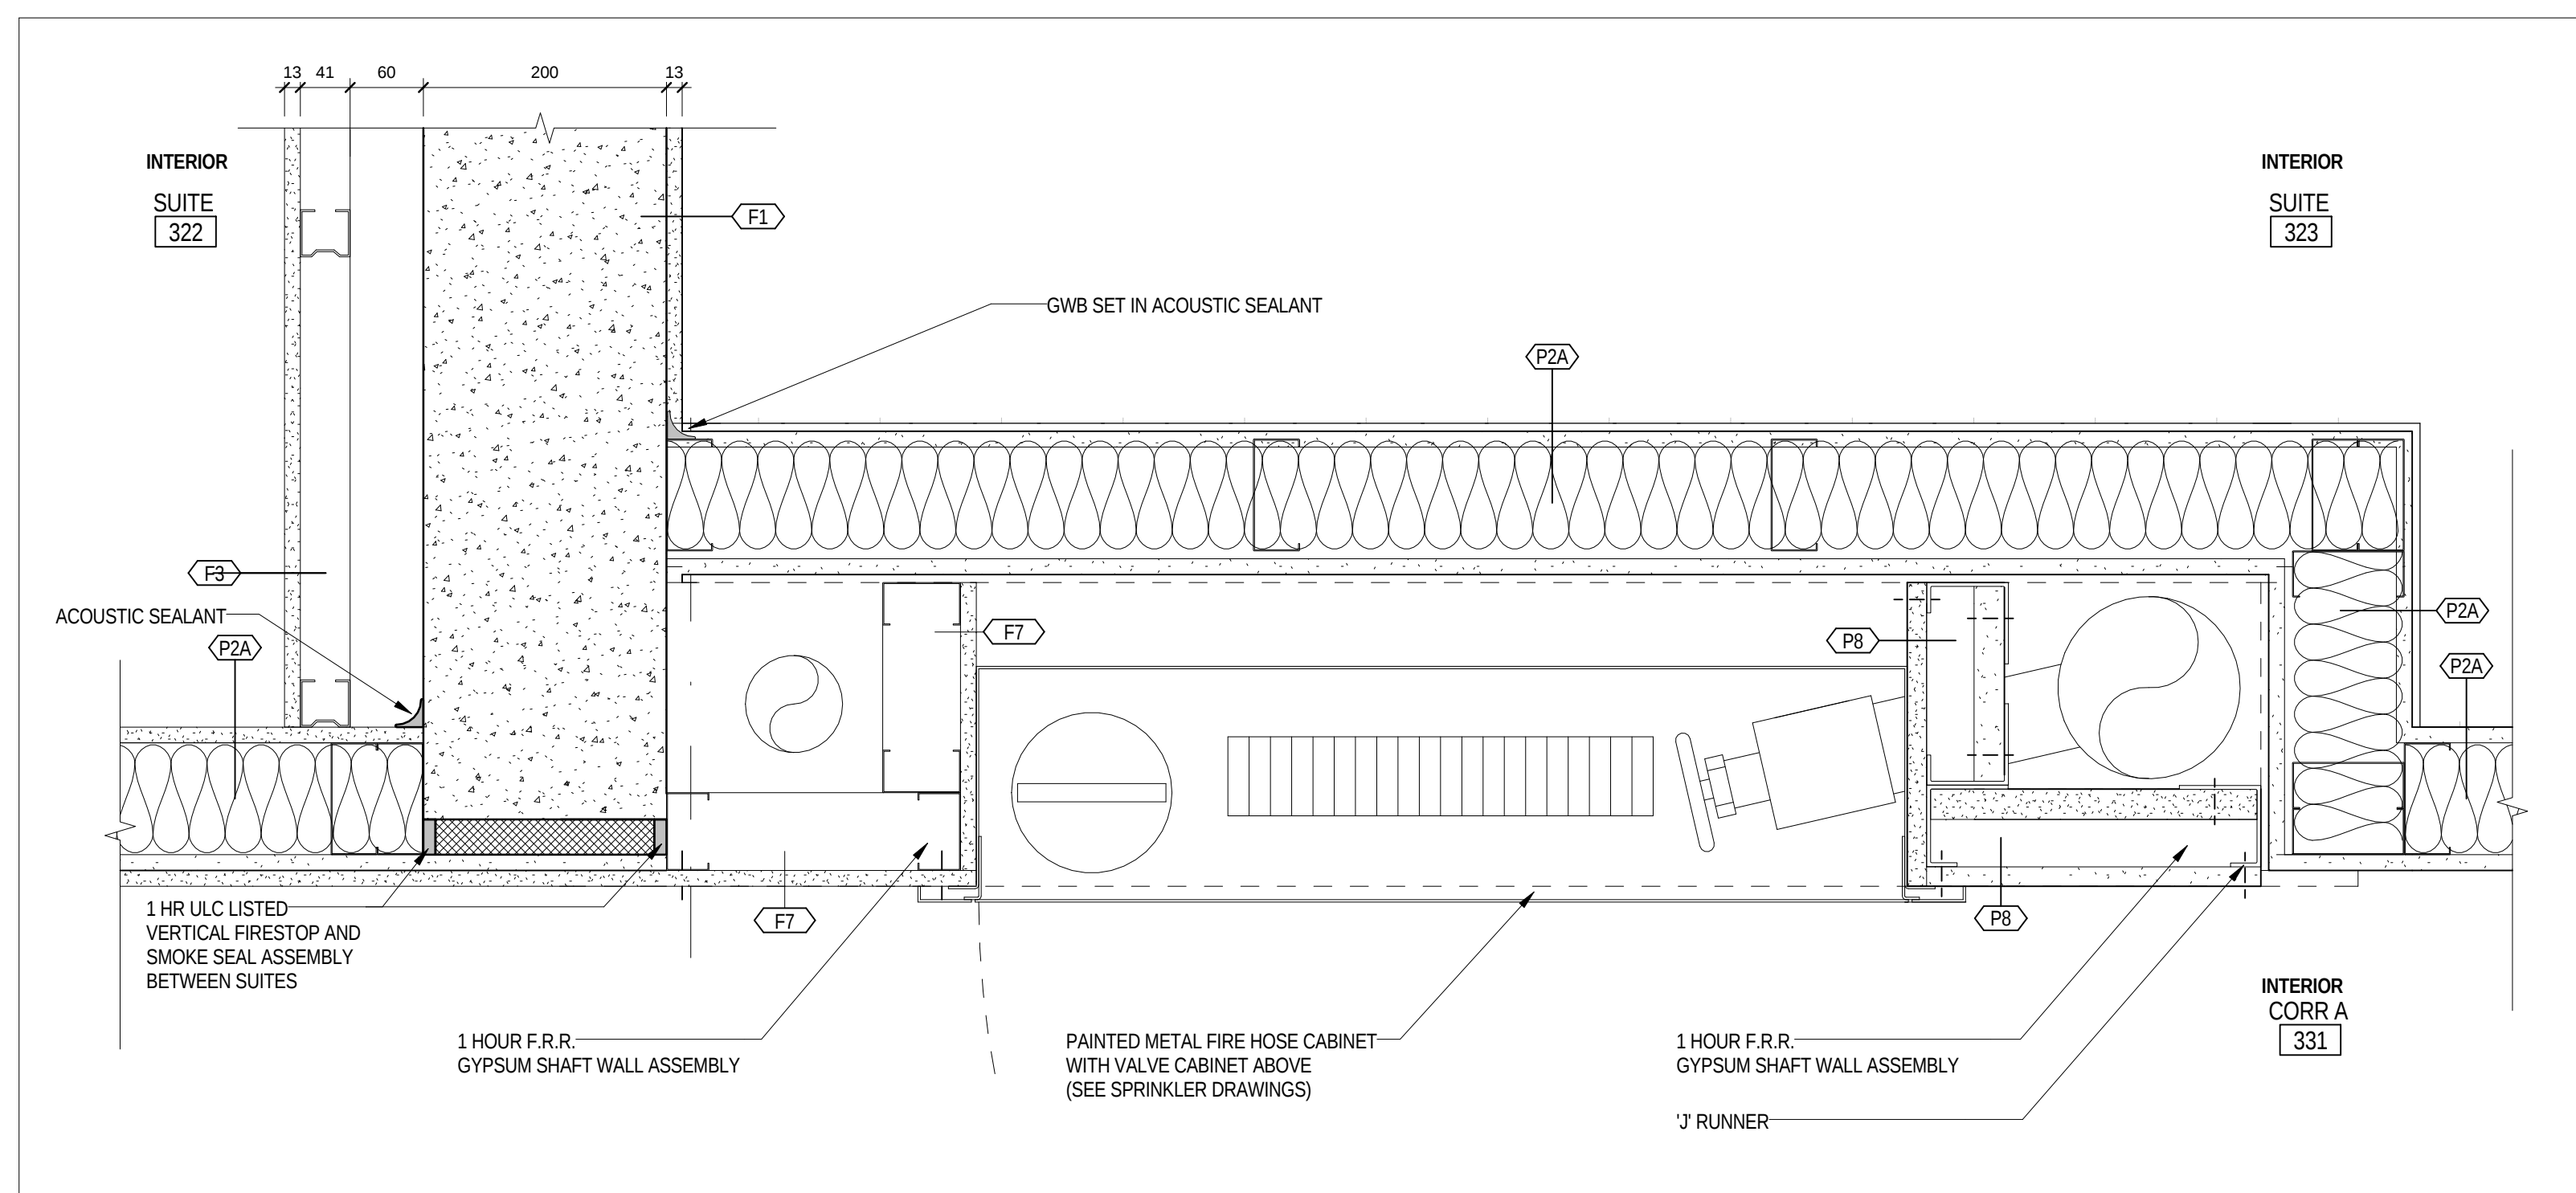


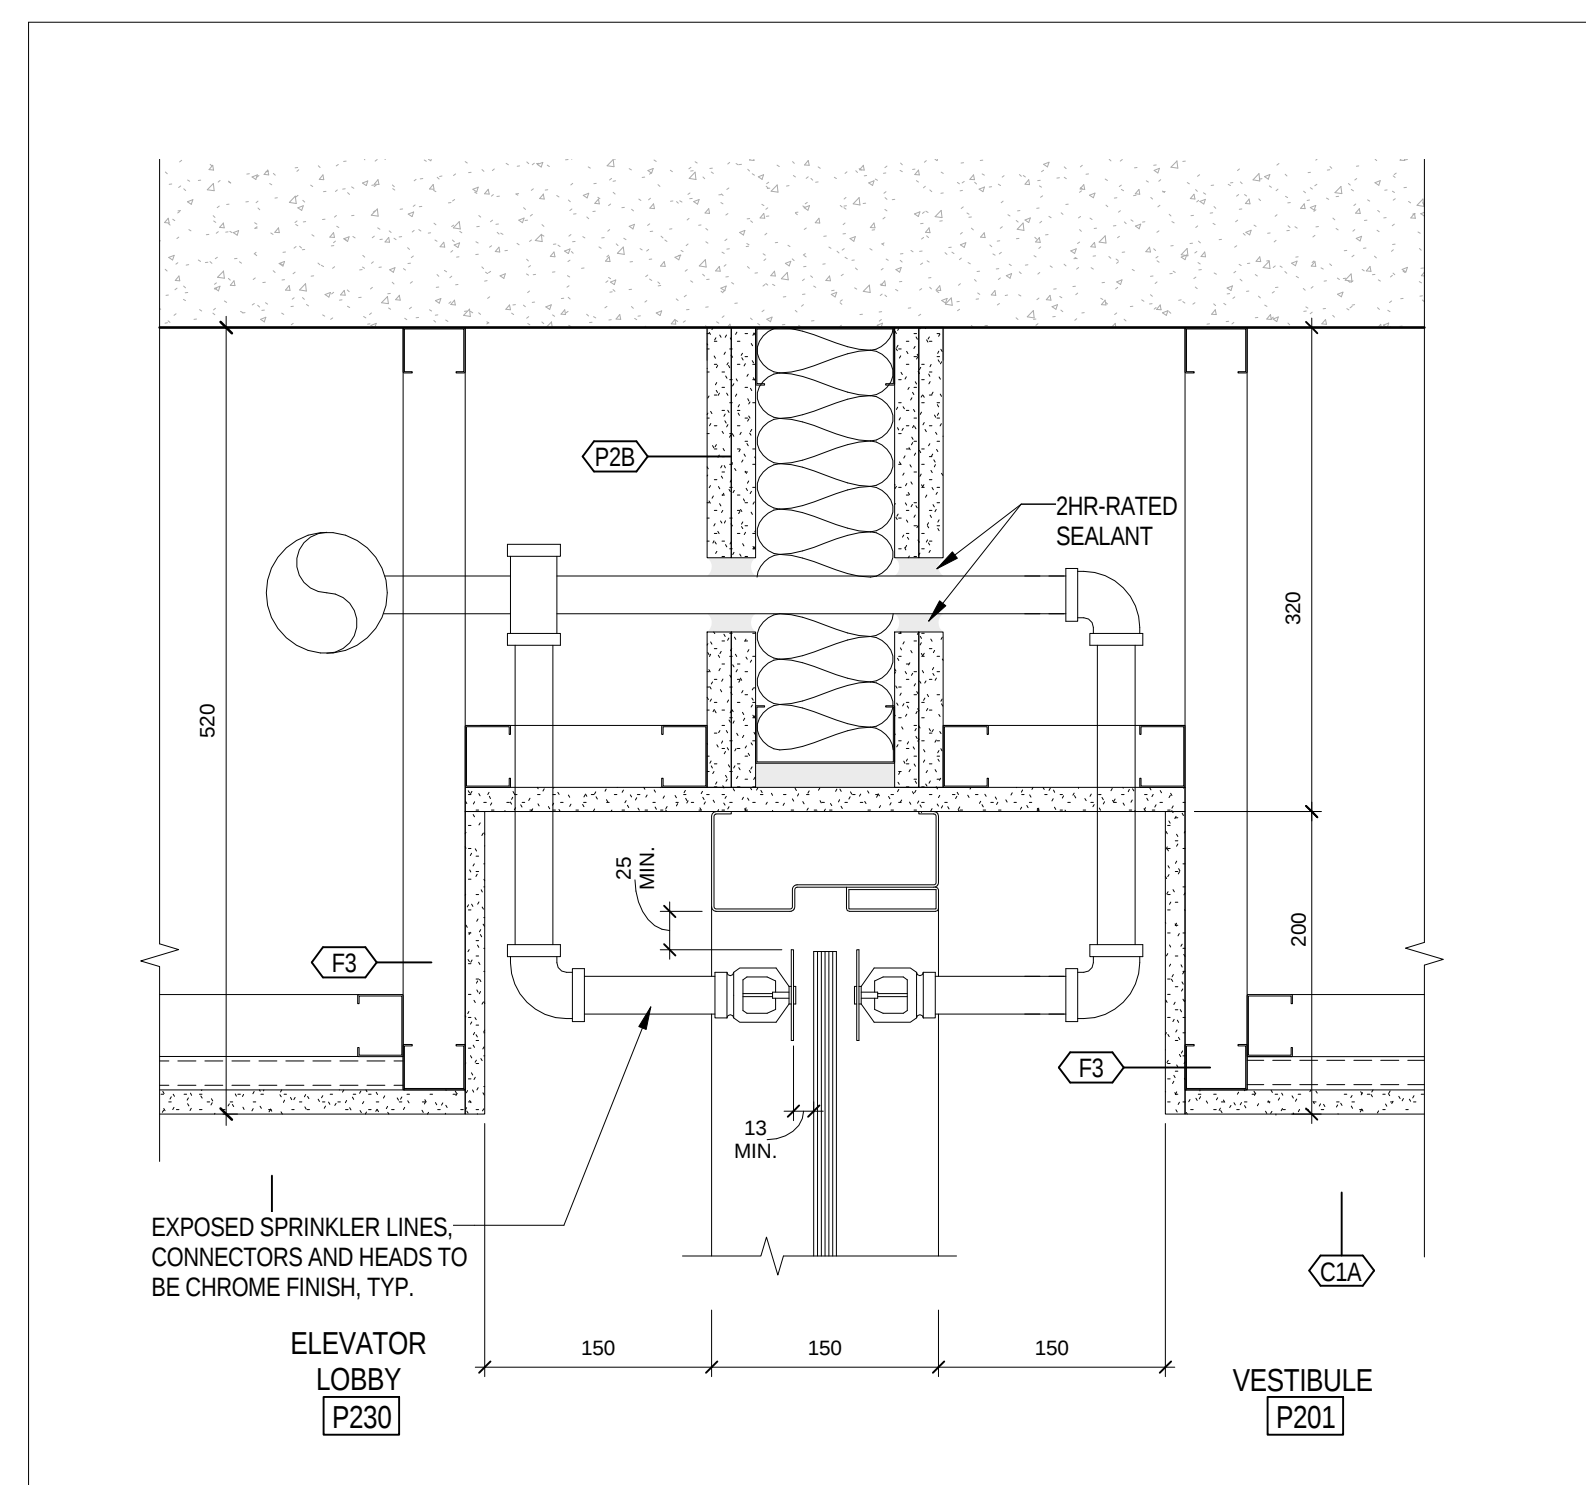

All drawings, specifications, related documents and design are the property of Temple Architects Inc. and shall be returned upon request. Reproduction of the drawings, specifications, related documents and design in whole or in part is strictly forbidden without the architect's written permission.

This drawing, as an instrument of service, is provided by and is the property of Temple Architects Inc. and shall be used only for the project named in this drawing and solely for reference purposes only. The contractor is responsible for the coordination and verification of all dimensions, referenced brands and materials, and conditions on site as they pertain to these documents. The contractor shall report any discrepancies to the architect in writing prior to the commencement of any affected work.

DO NOT SCALE THIS DRAWING

This drawing shall not be used for construction purposes unless otherwise stated.

Temple Architects Inc.

SQL
SPADINA  QUEEN
TRIDEL

METRIC SCALE DRAWING		
FIRST FLOOR ELEV. +93.60m		
No.	ISSUED / REVISED FOR:	DATE:
1	Reissued for Permit	2014-08-21
2	Issued for Tender	2014-08-21
3	Issued for Tender	2014-09-21
4	Issued for ASI 03	2015-05-04
5	Issued for Tender	2015-05-04
6	Issued for ASI 04	2015-06-11
7	Issued for Drywall Tender	2015-08-11

SQ ALEXANDRA PARK - BLOCK 11
38 CAMERON ST., TORONTO, ONTARIO M5T 2H2

project no:	12-1
scale:	1
drawn by:	Aut
reviewed by:	Check
date:	2014-09-

Teeple Architects INC.

415-595-9554 TEL INFO@TEEPRESEARCH.COM FAX 415-595-3333

**TYPICAL INTERIOR
DETAIL**

A 800