




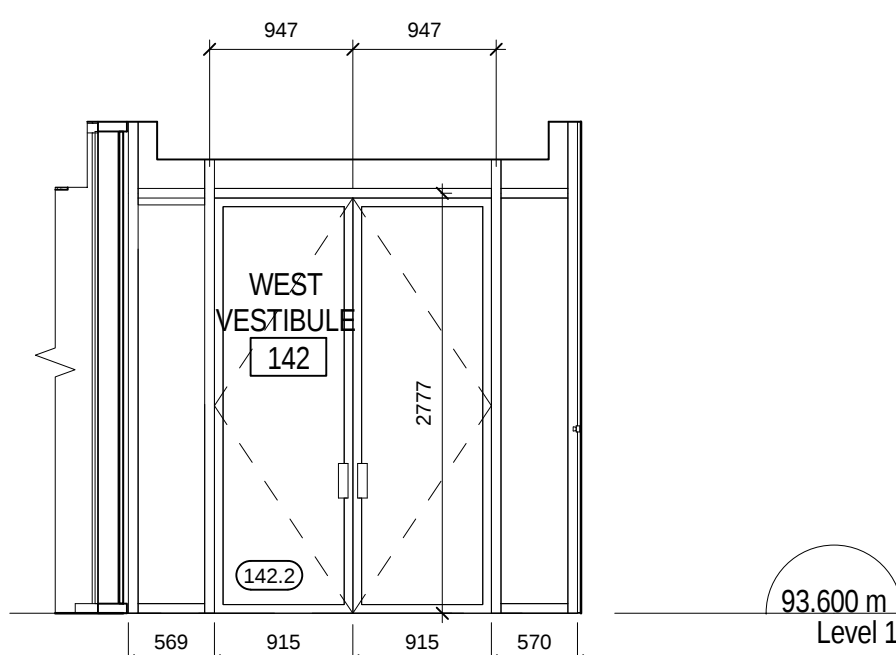


ELEV. INTERIOR WEST VEST.
1:50

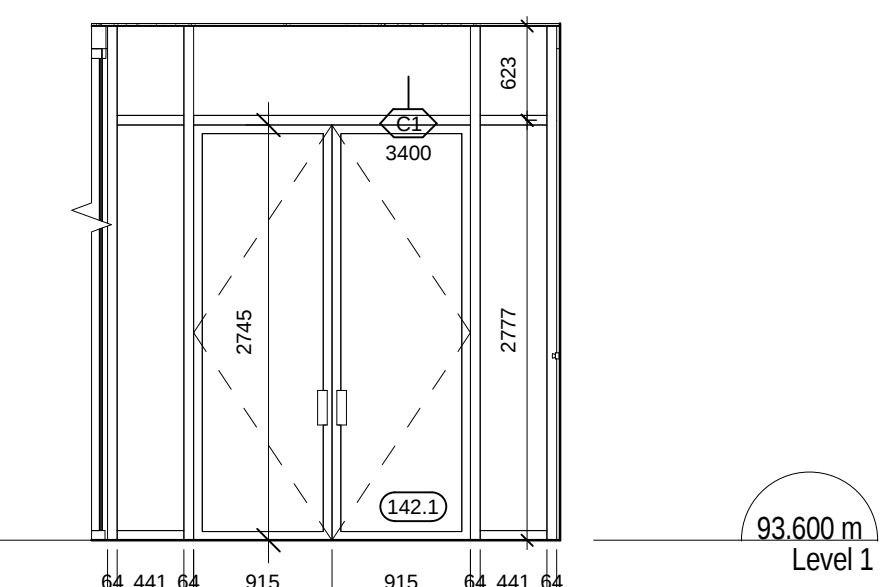


SECTION AT WEST VEST. FROM LOBBY
1:50

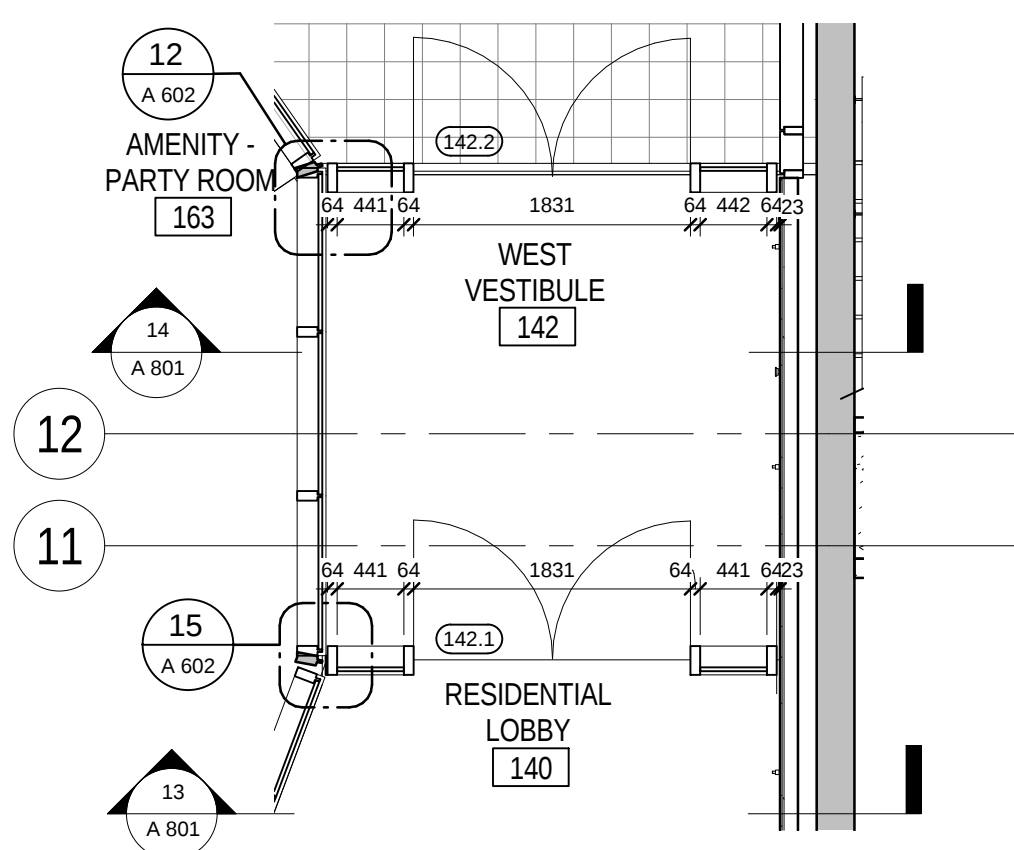


ENLARGED PLAN WEST VEST.
1:50

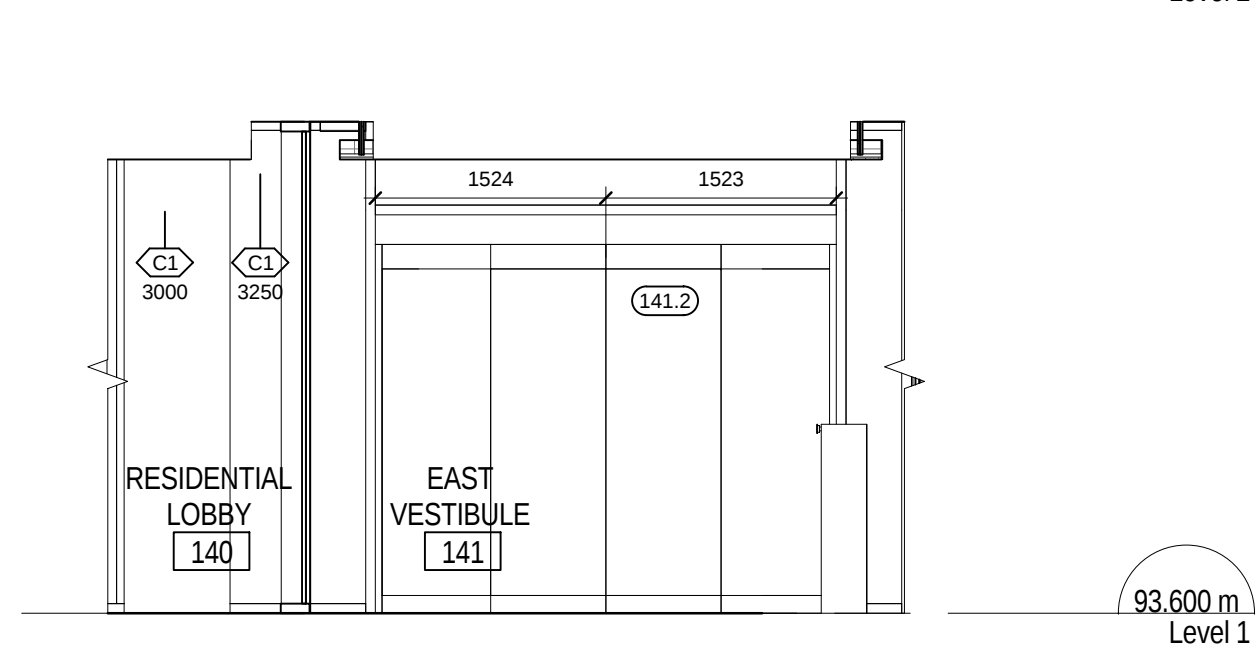


ELEV. INTERIOR EAST VEST.
1:50

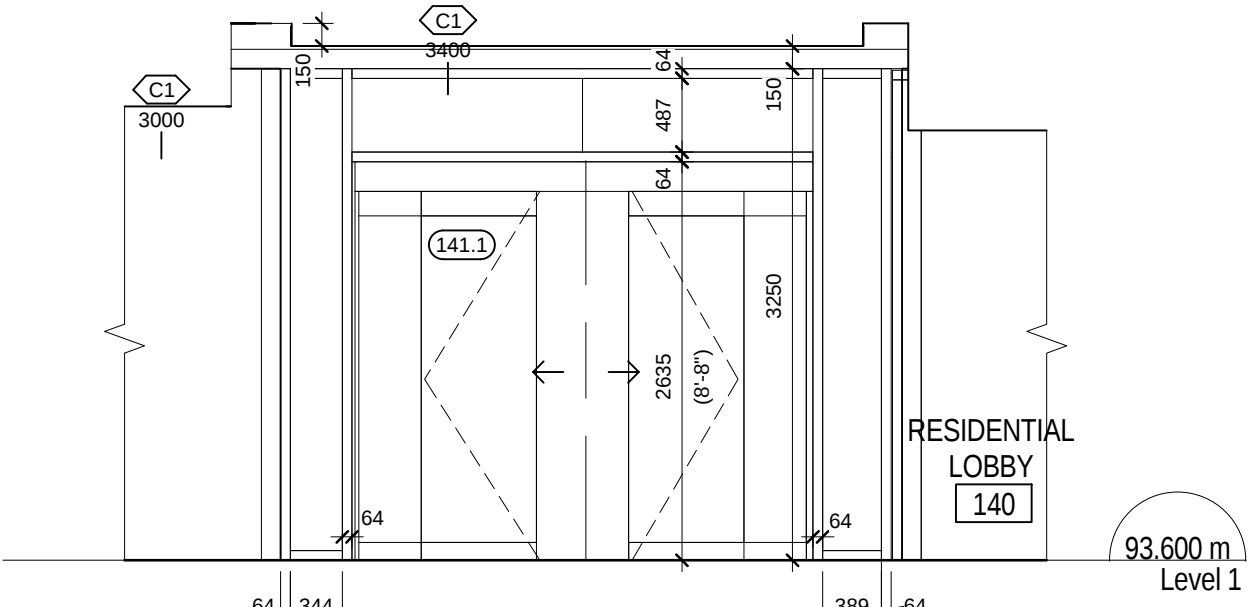


ELEV. EAST VEST. FROM LOBBY
1:50

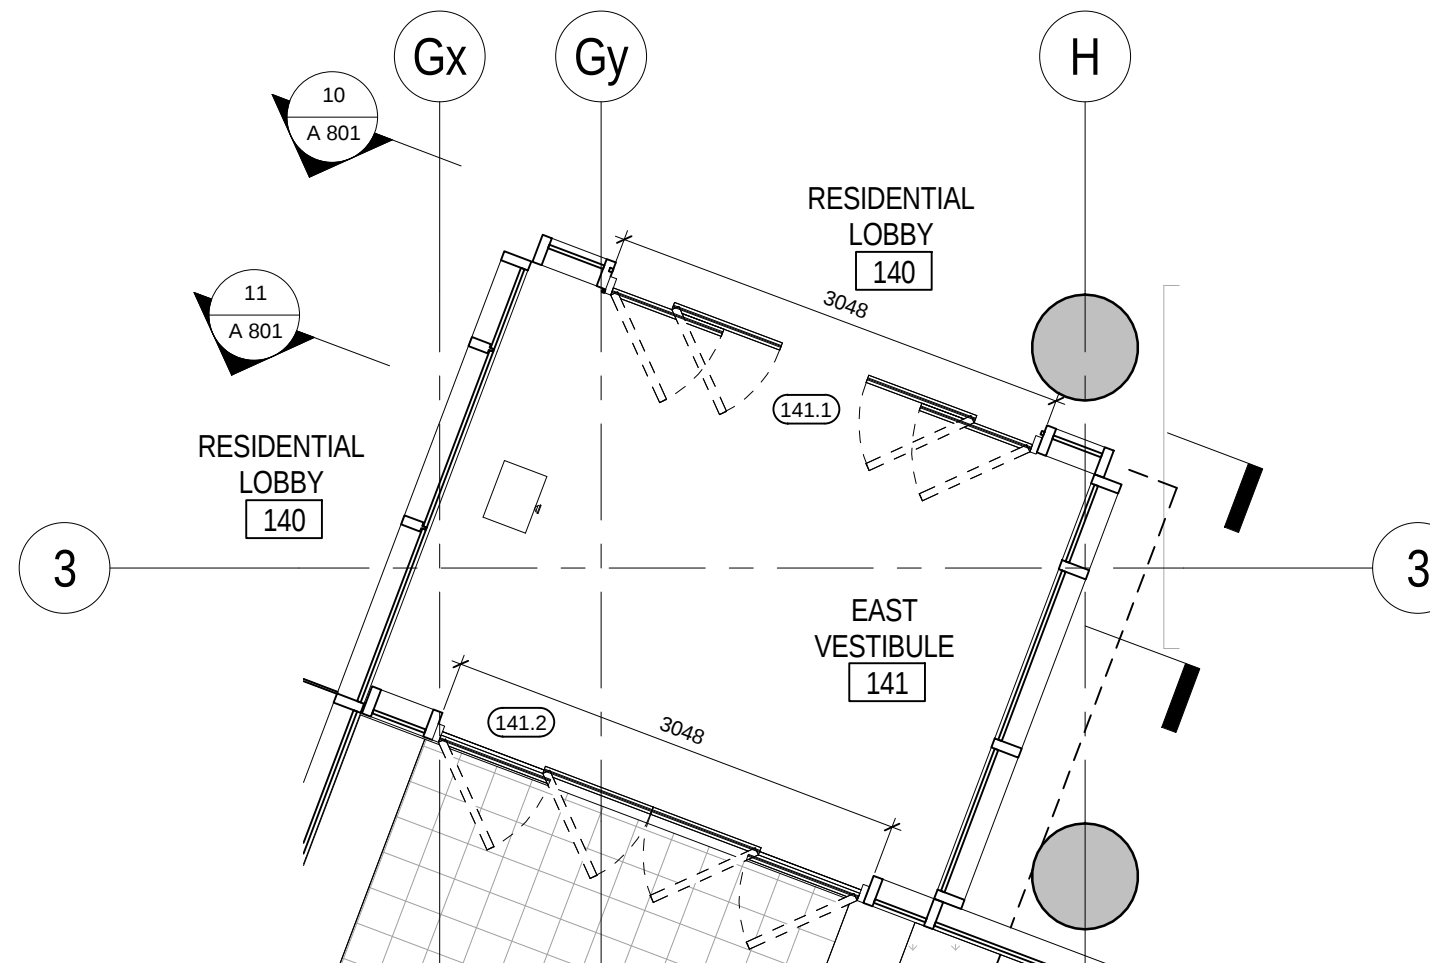


ENLARGED PLAN EAST VEST.
1:50

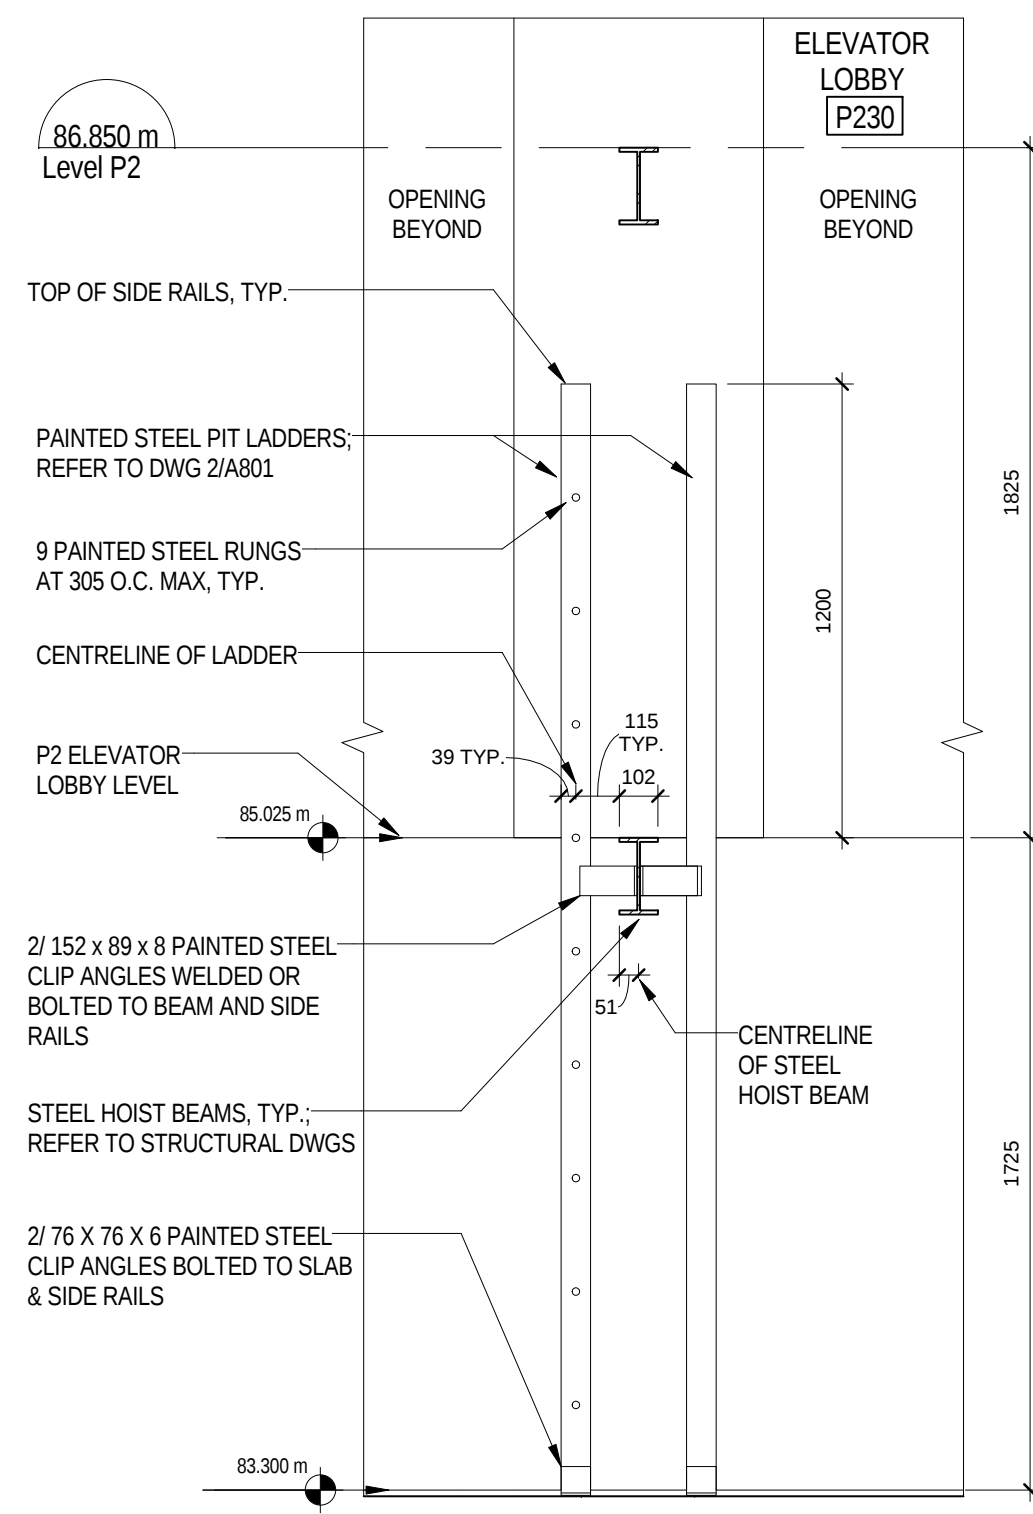


PAINTED STEEL PIT LADDER
1:20

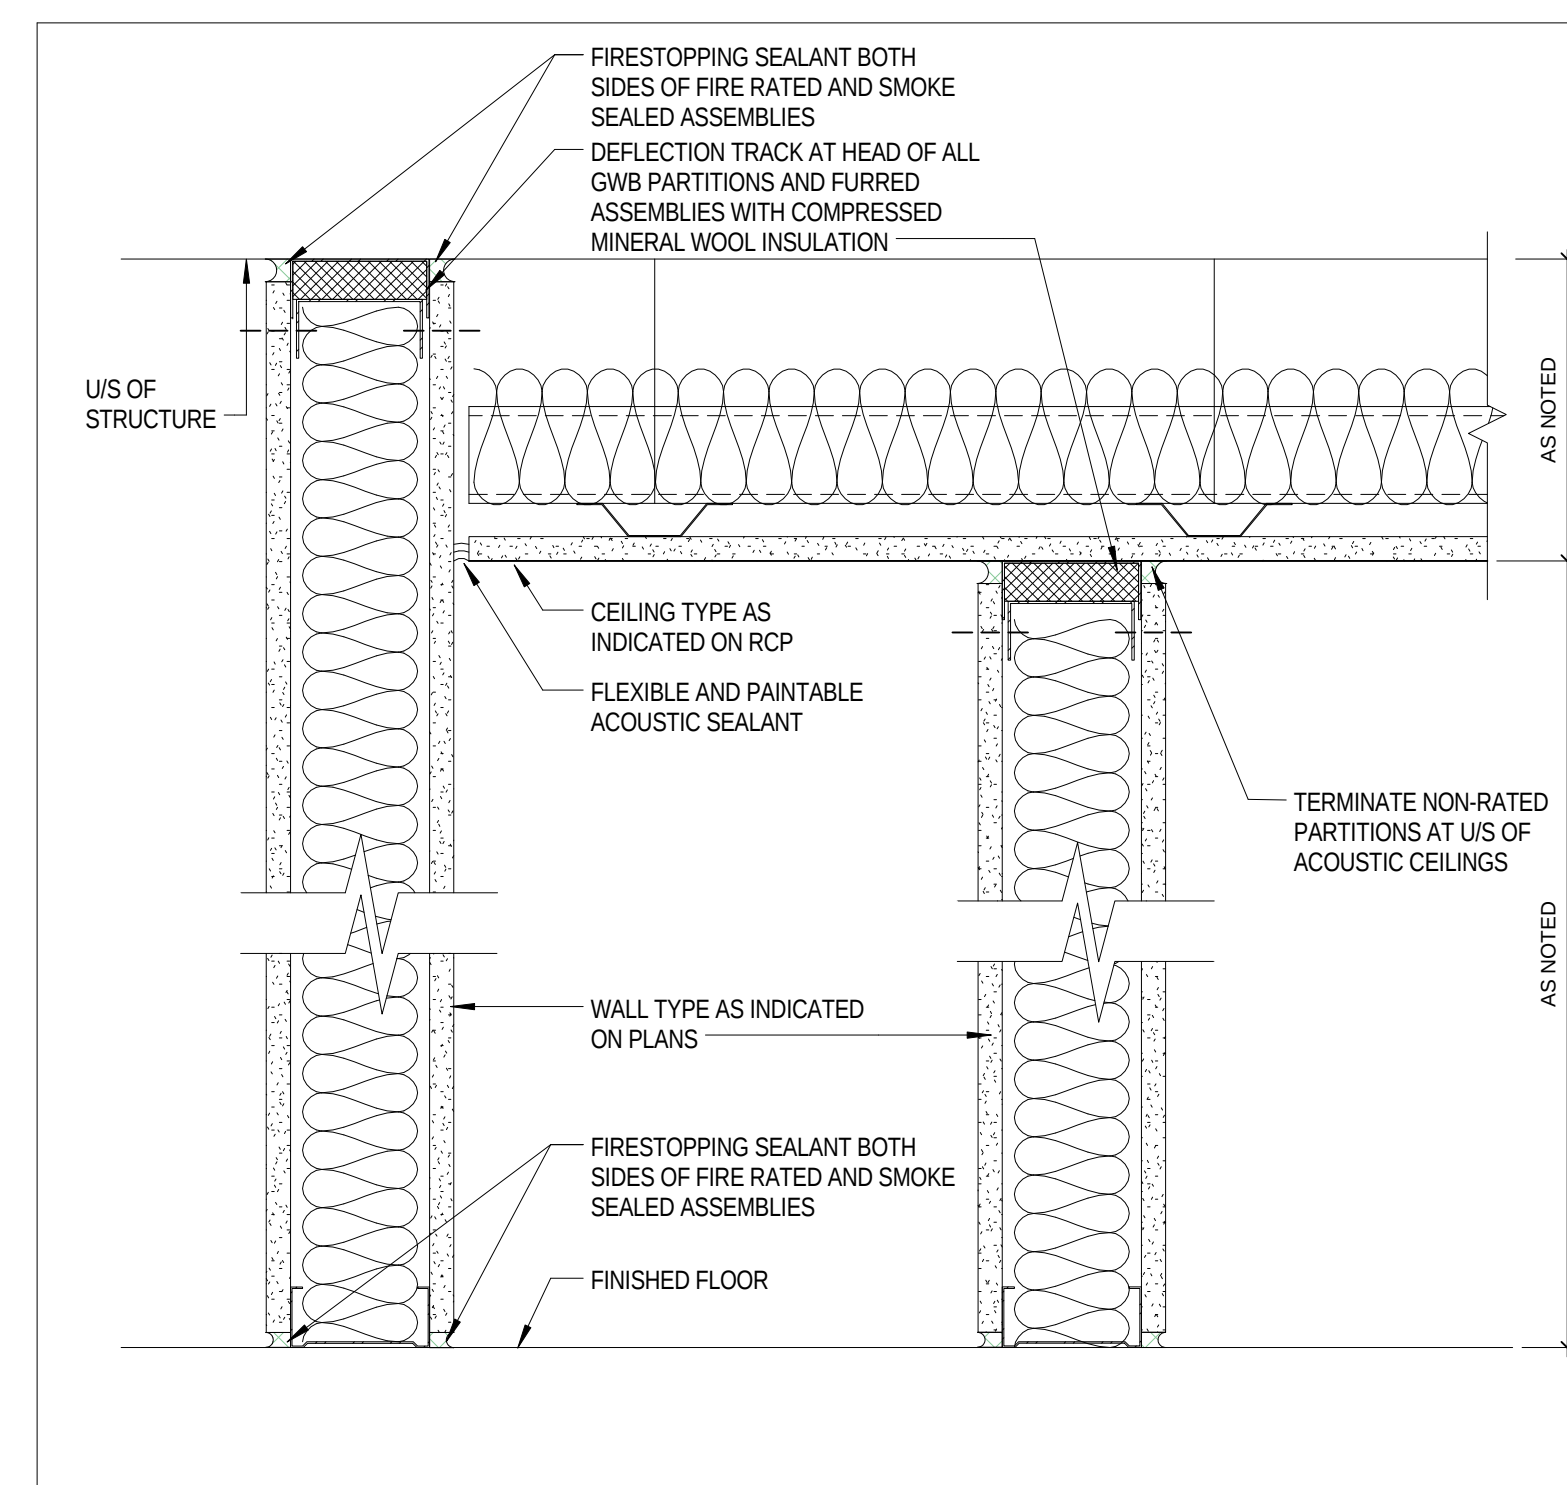


SECTION DETAIL - TYP. ACOUSTIC CEILING
1:5

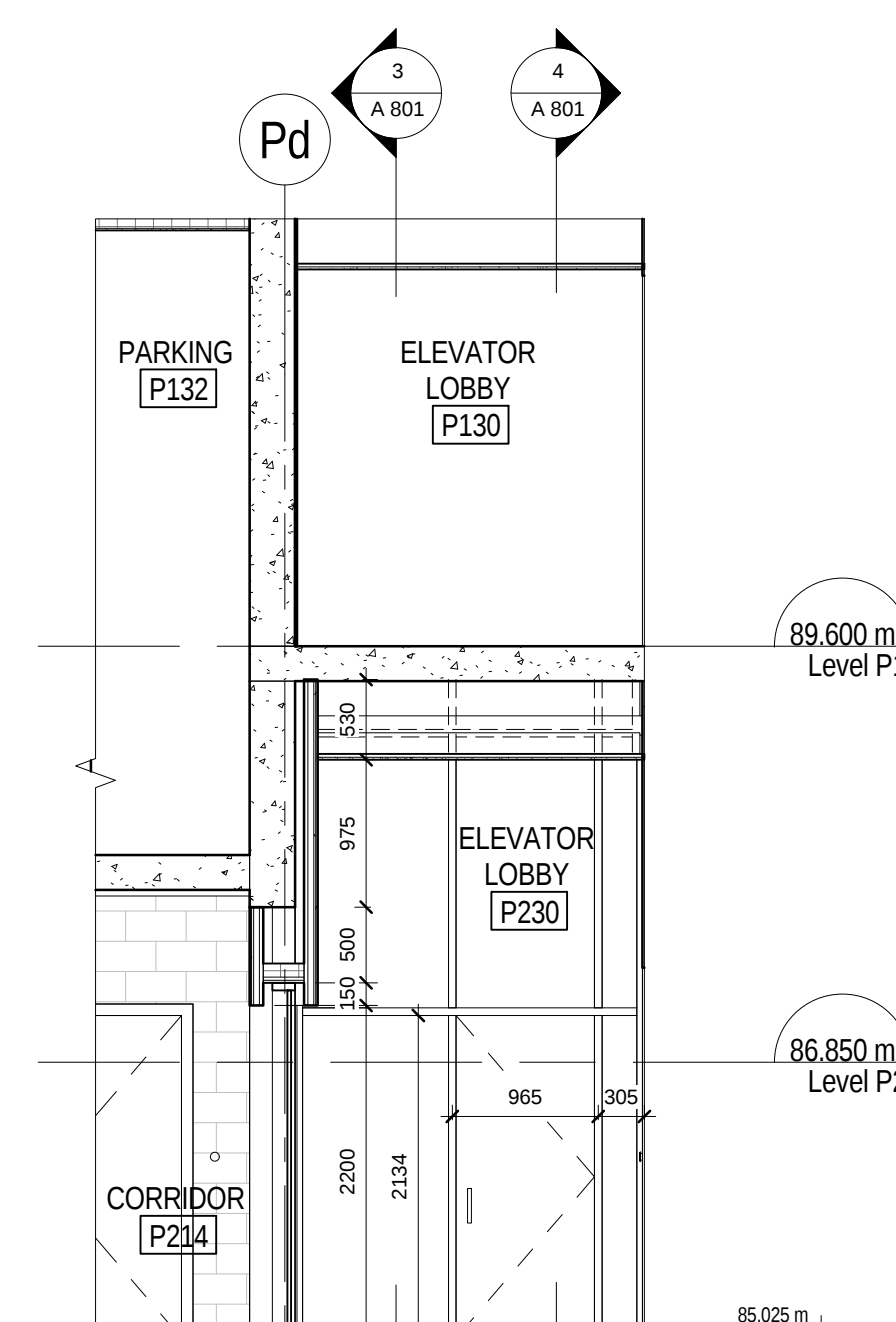


PARKING ELEV. LOBBY E-W SECTION
1:50

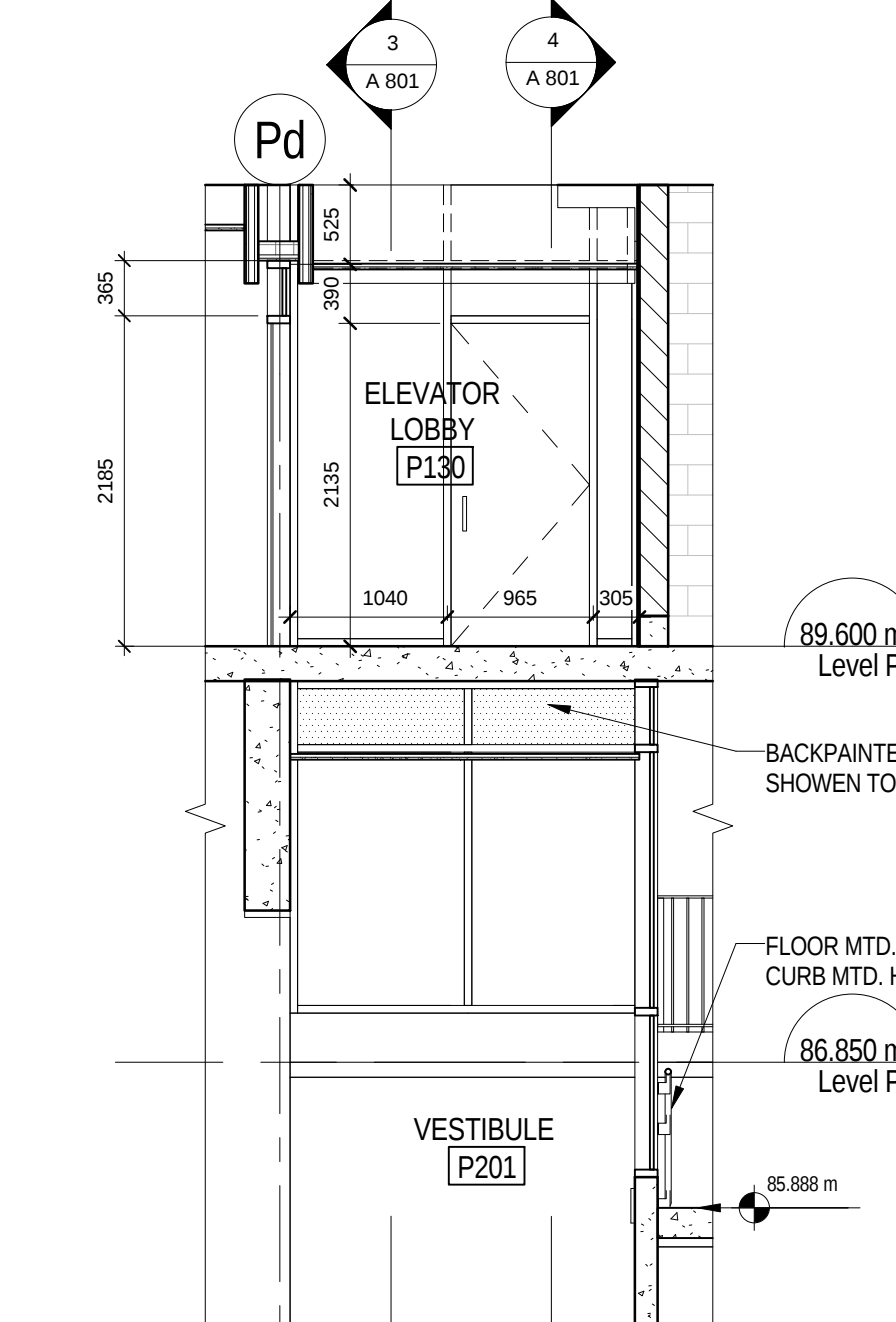

PARKING ELEV. LOBBY E-W SECTION
1:50

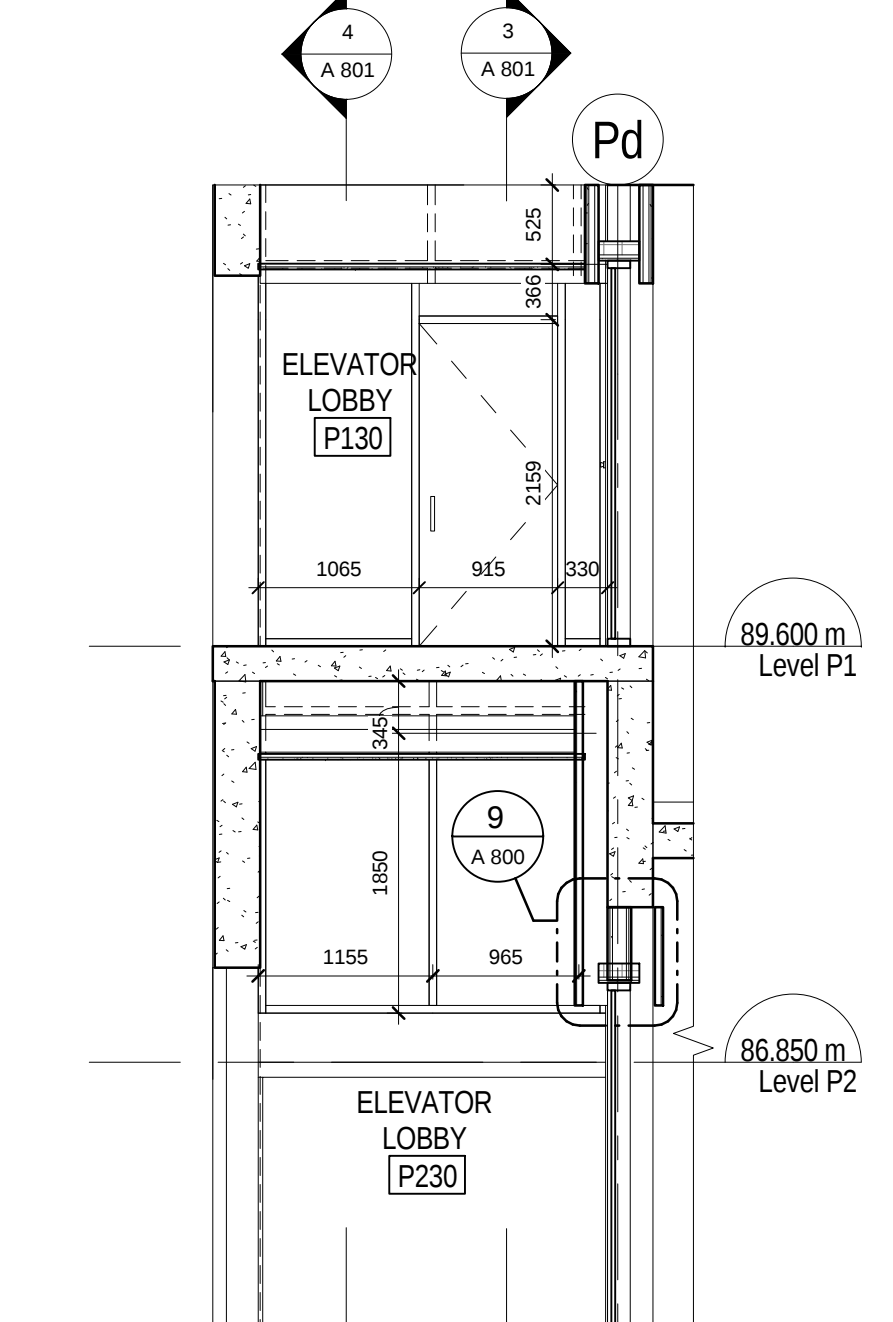


PARKING ELEV. LOBBY E-W SECTION
1:50

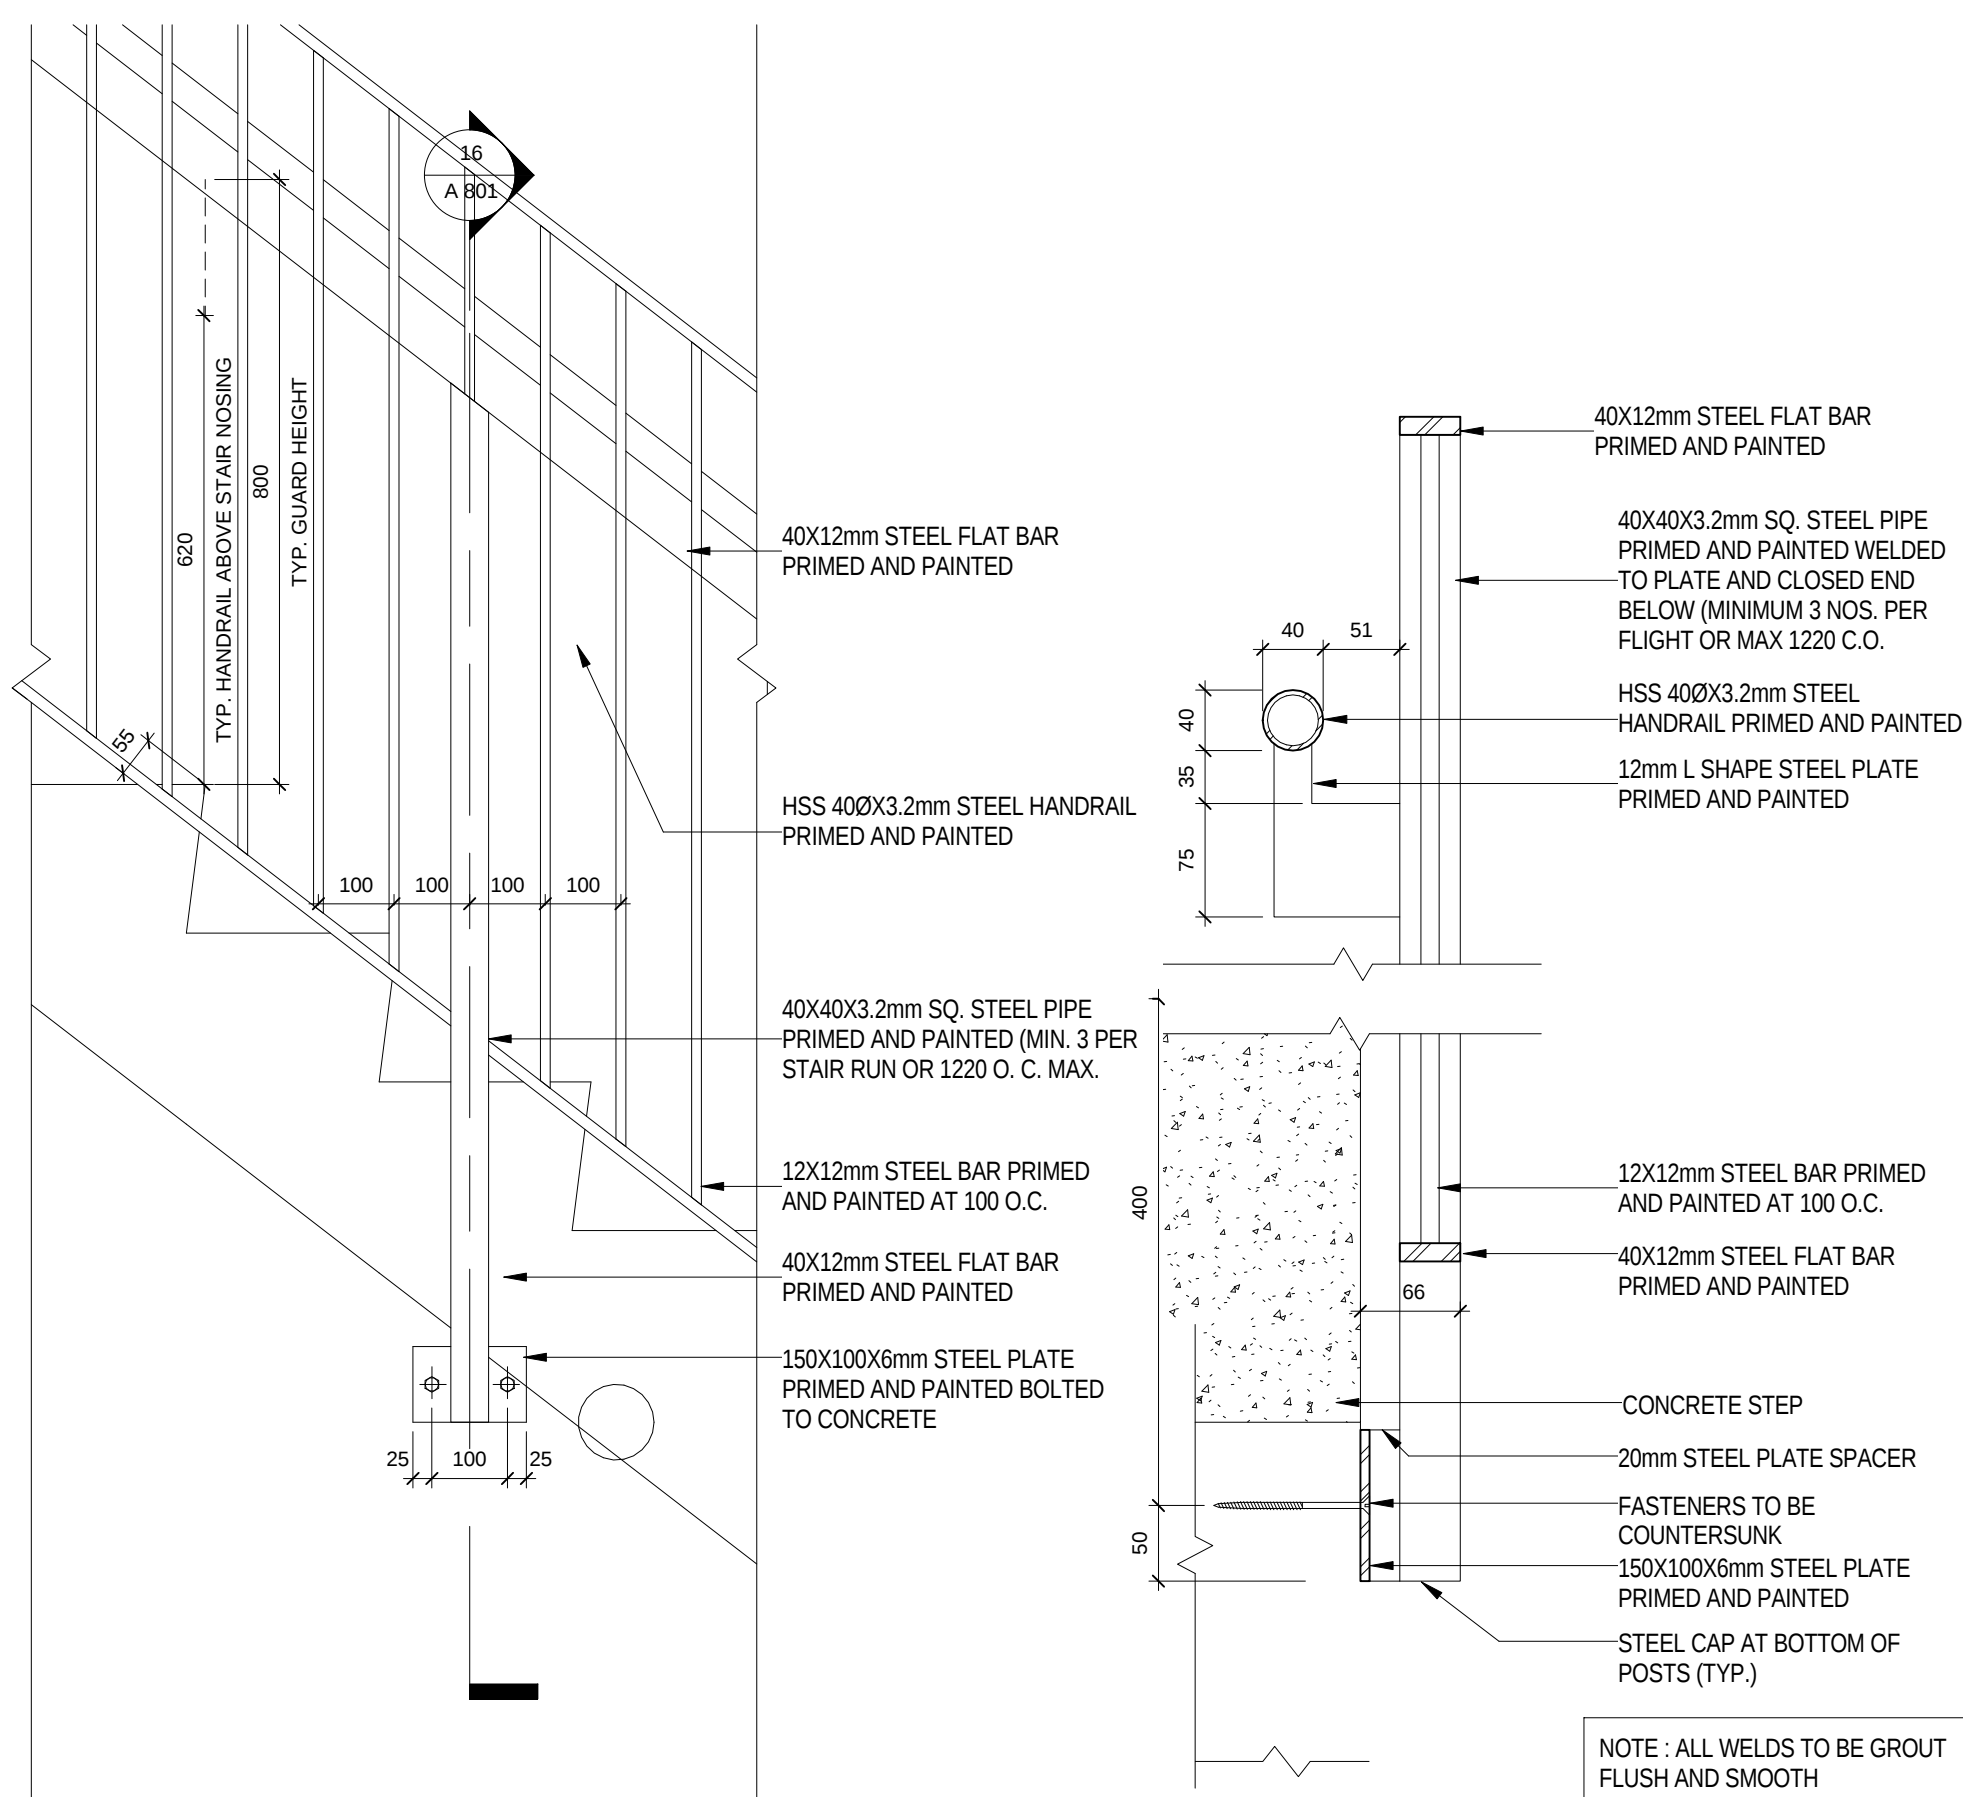


TYPICAL STAIR HANDRAIL
AND GUARD ELEVATION
1:10


TYPICAL STAIR HANDRAIL
AND GUARD SECTION
1:5

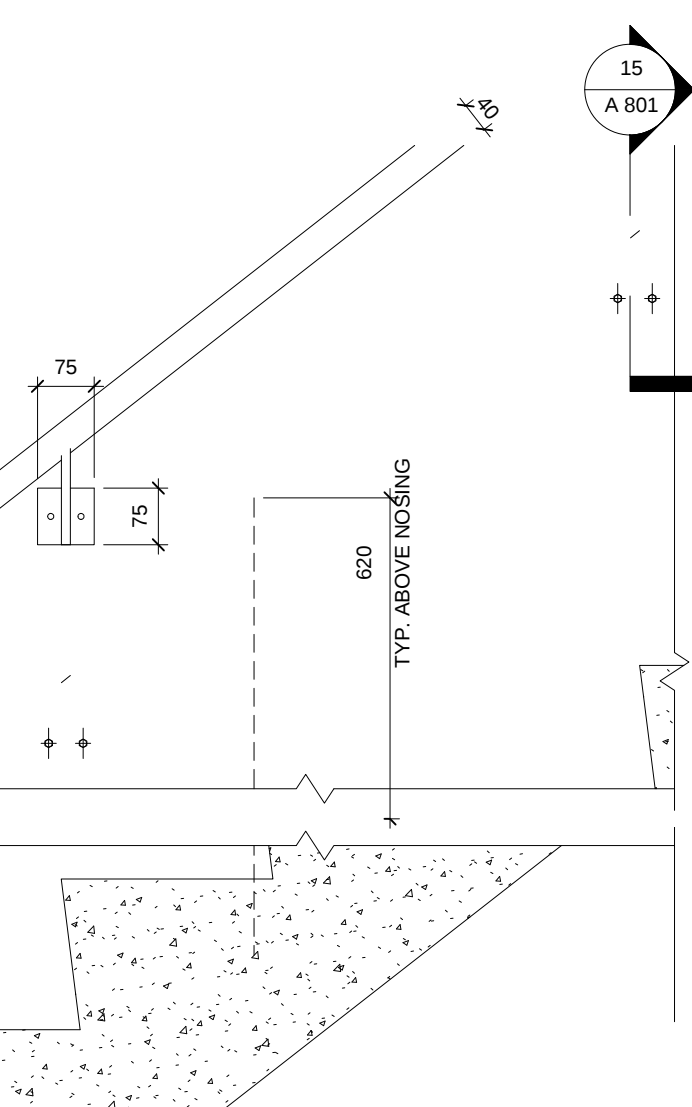


WALL MOUNTED HANDRAIL ELEVATION
1:10

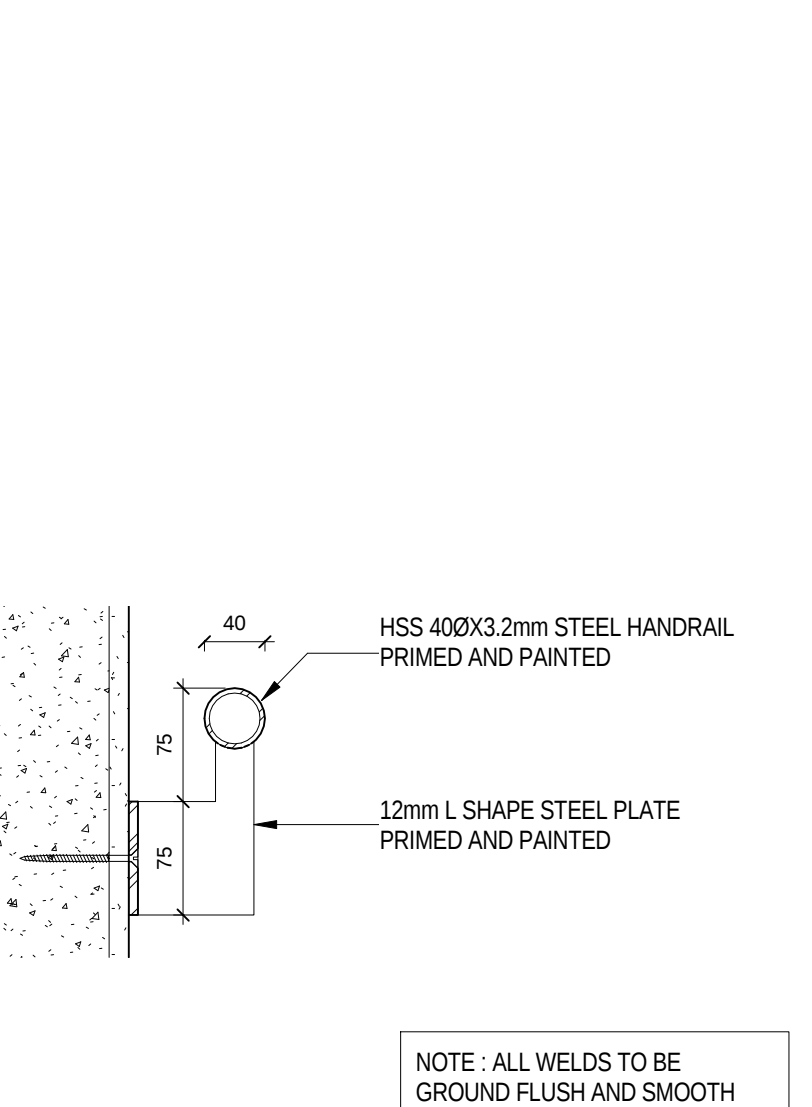


WALL MOUNTED HANDRAIL BRACKET
1:5

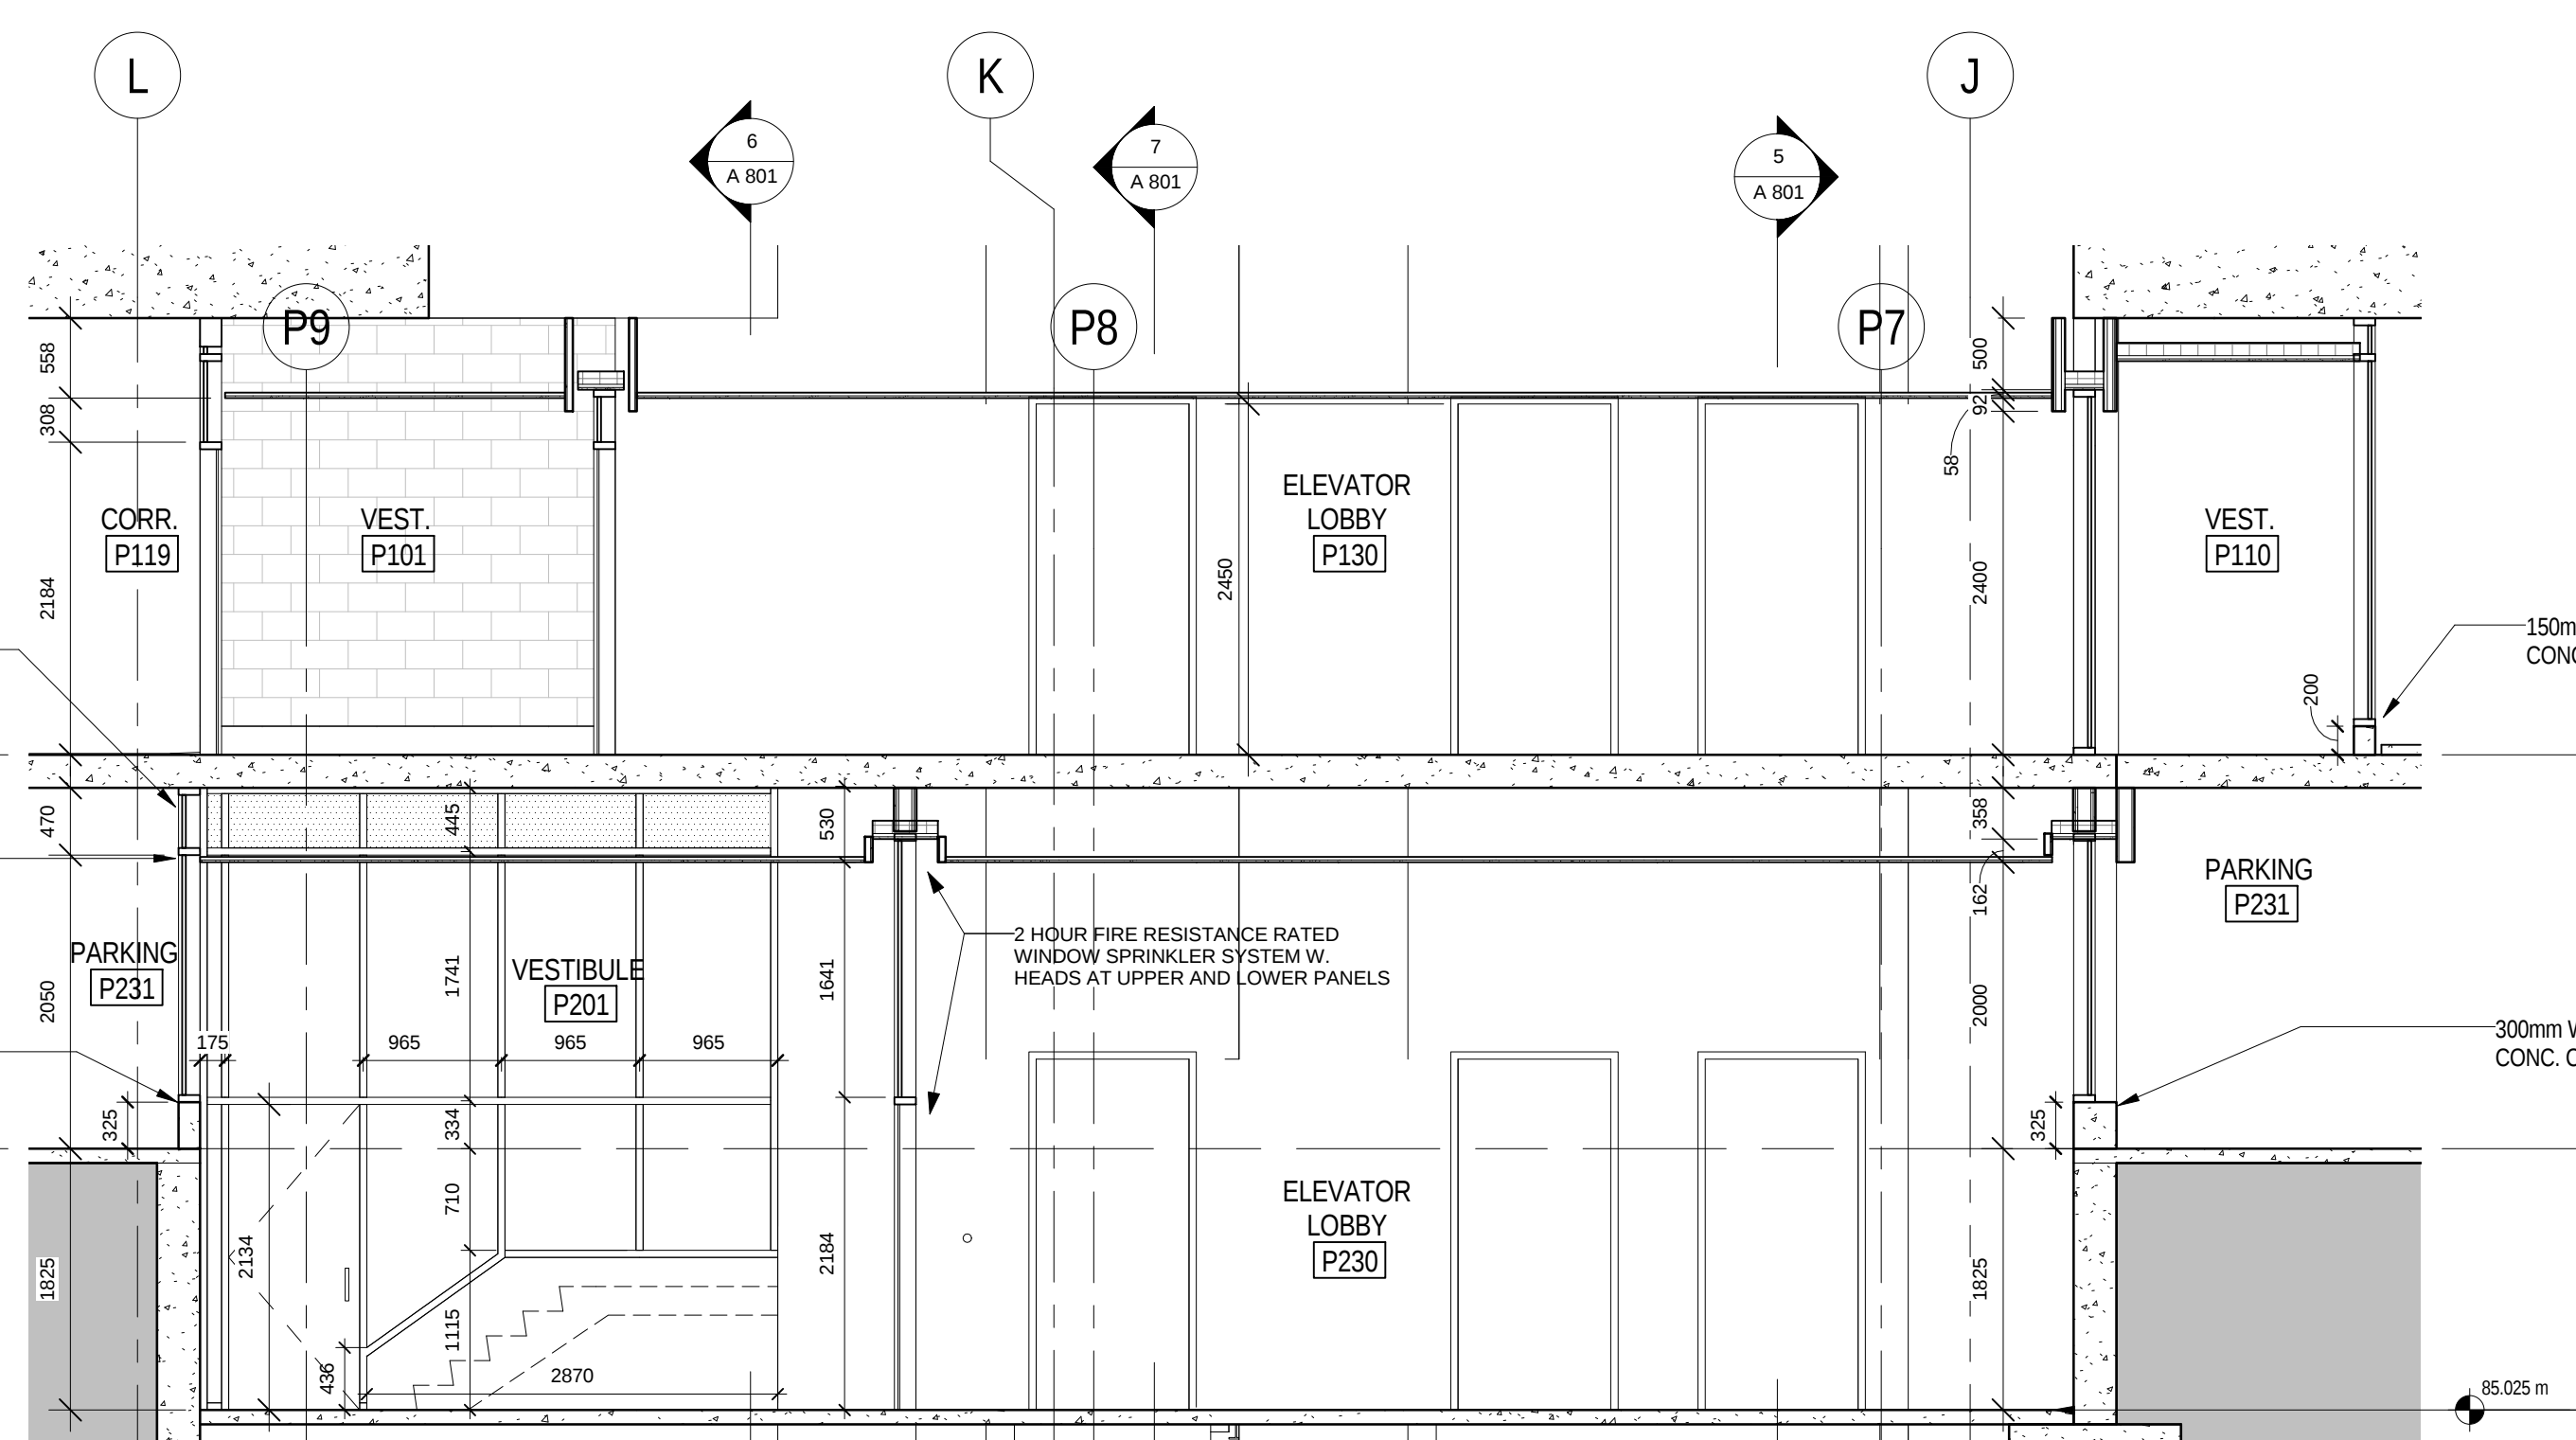


PARKING ELEVATOR LOBBY N-S SECTION 2
1:50

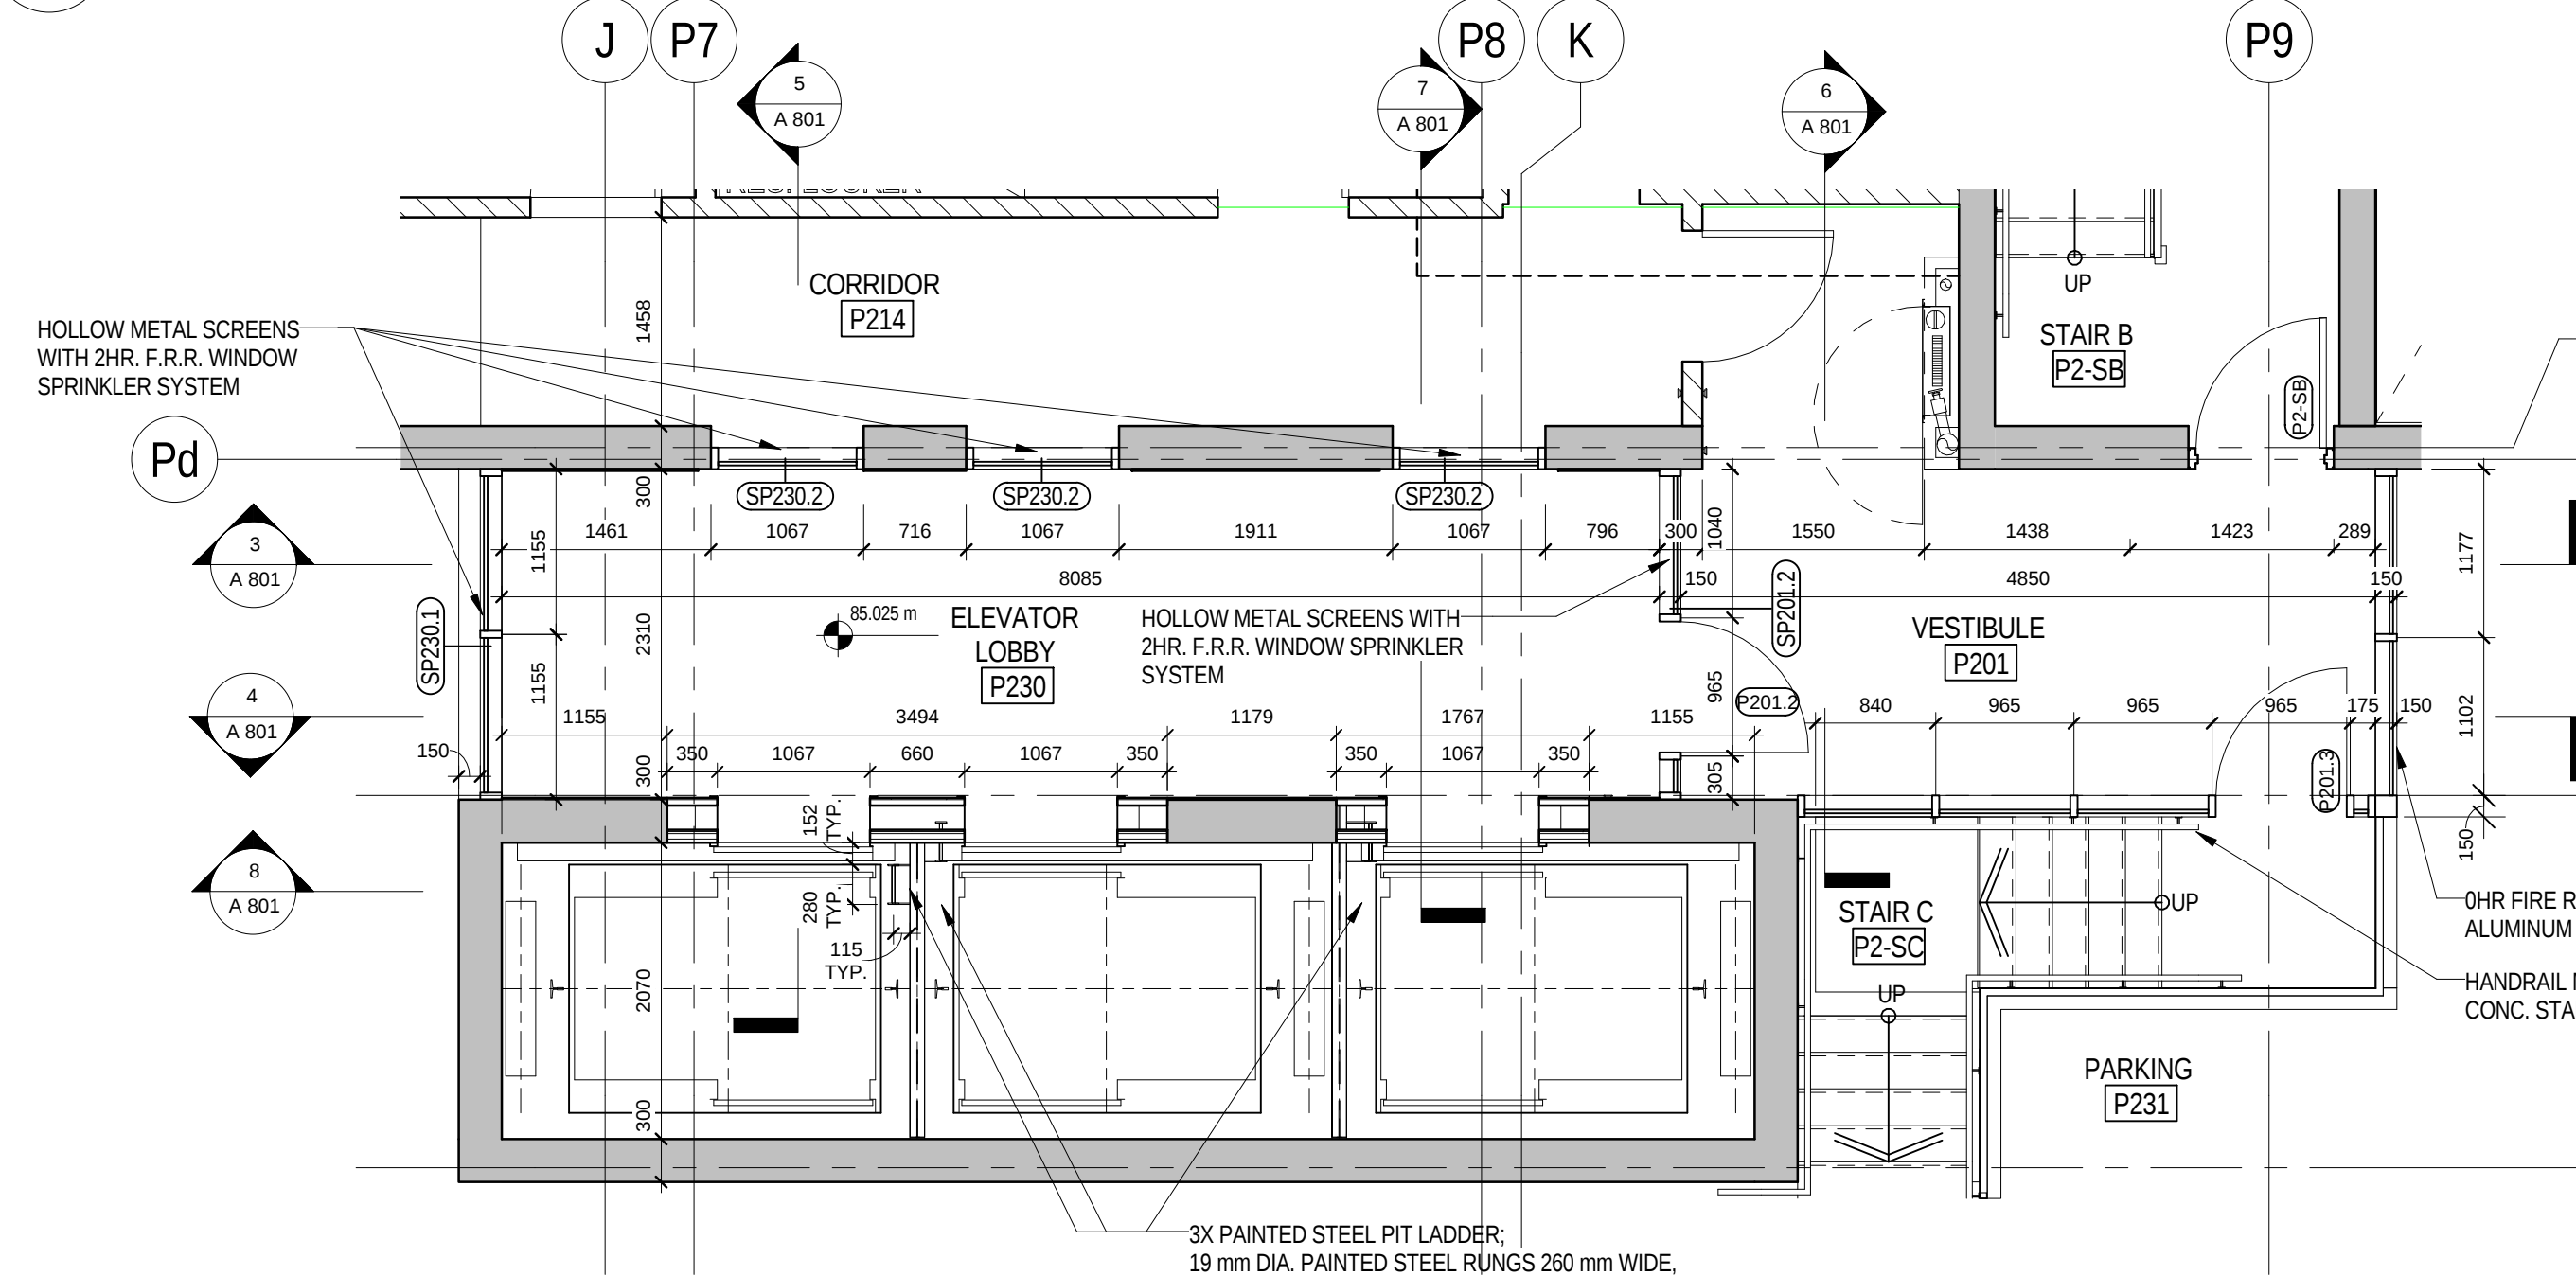

LP2 - P230 ELEVATOR LOBBY
1:50

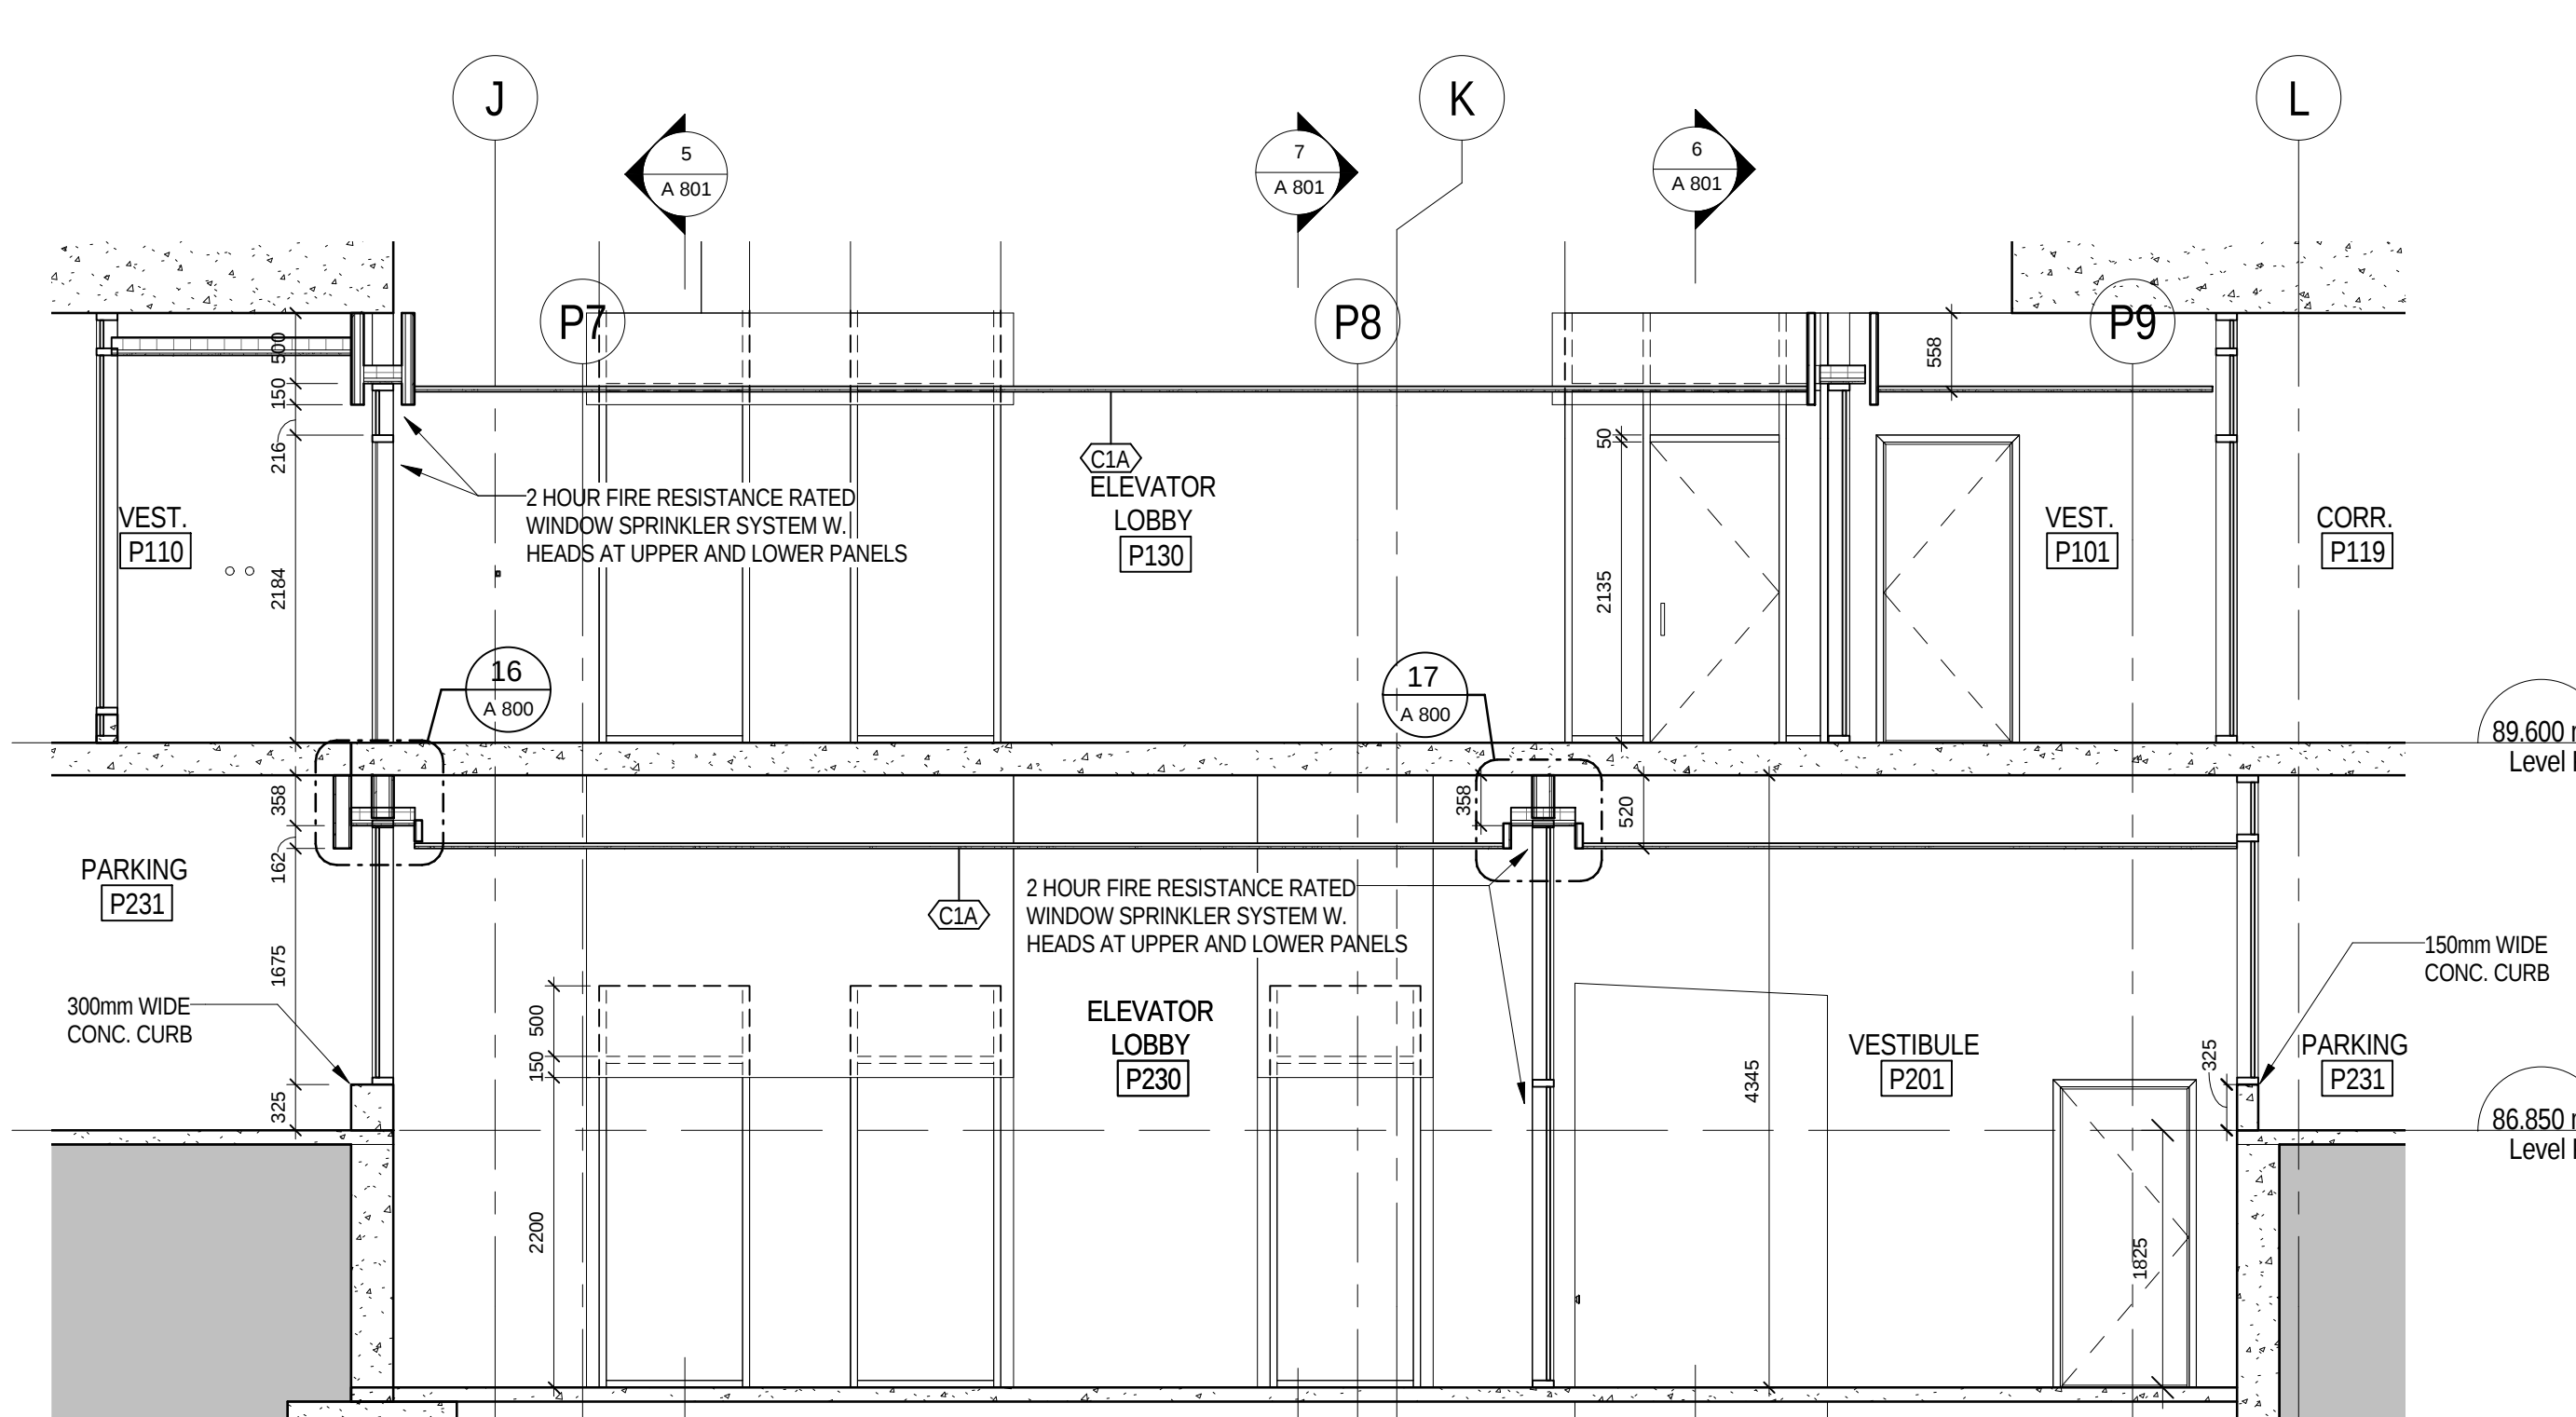

PARKING ELEVATOR LOBBY N-S SECTION 1
1:50

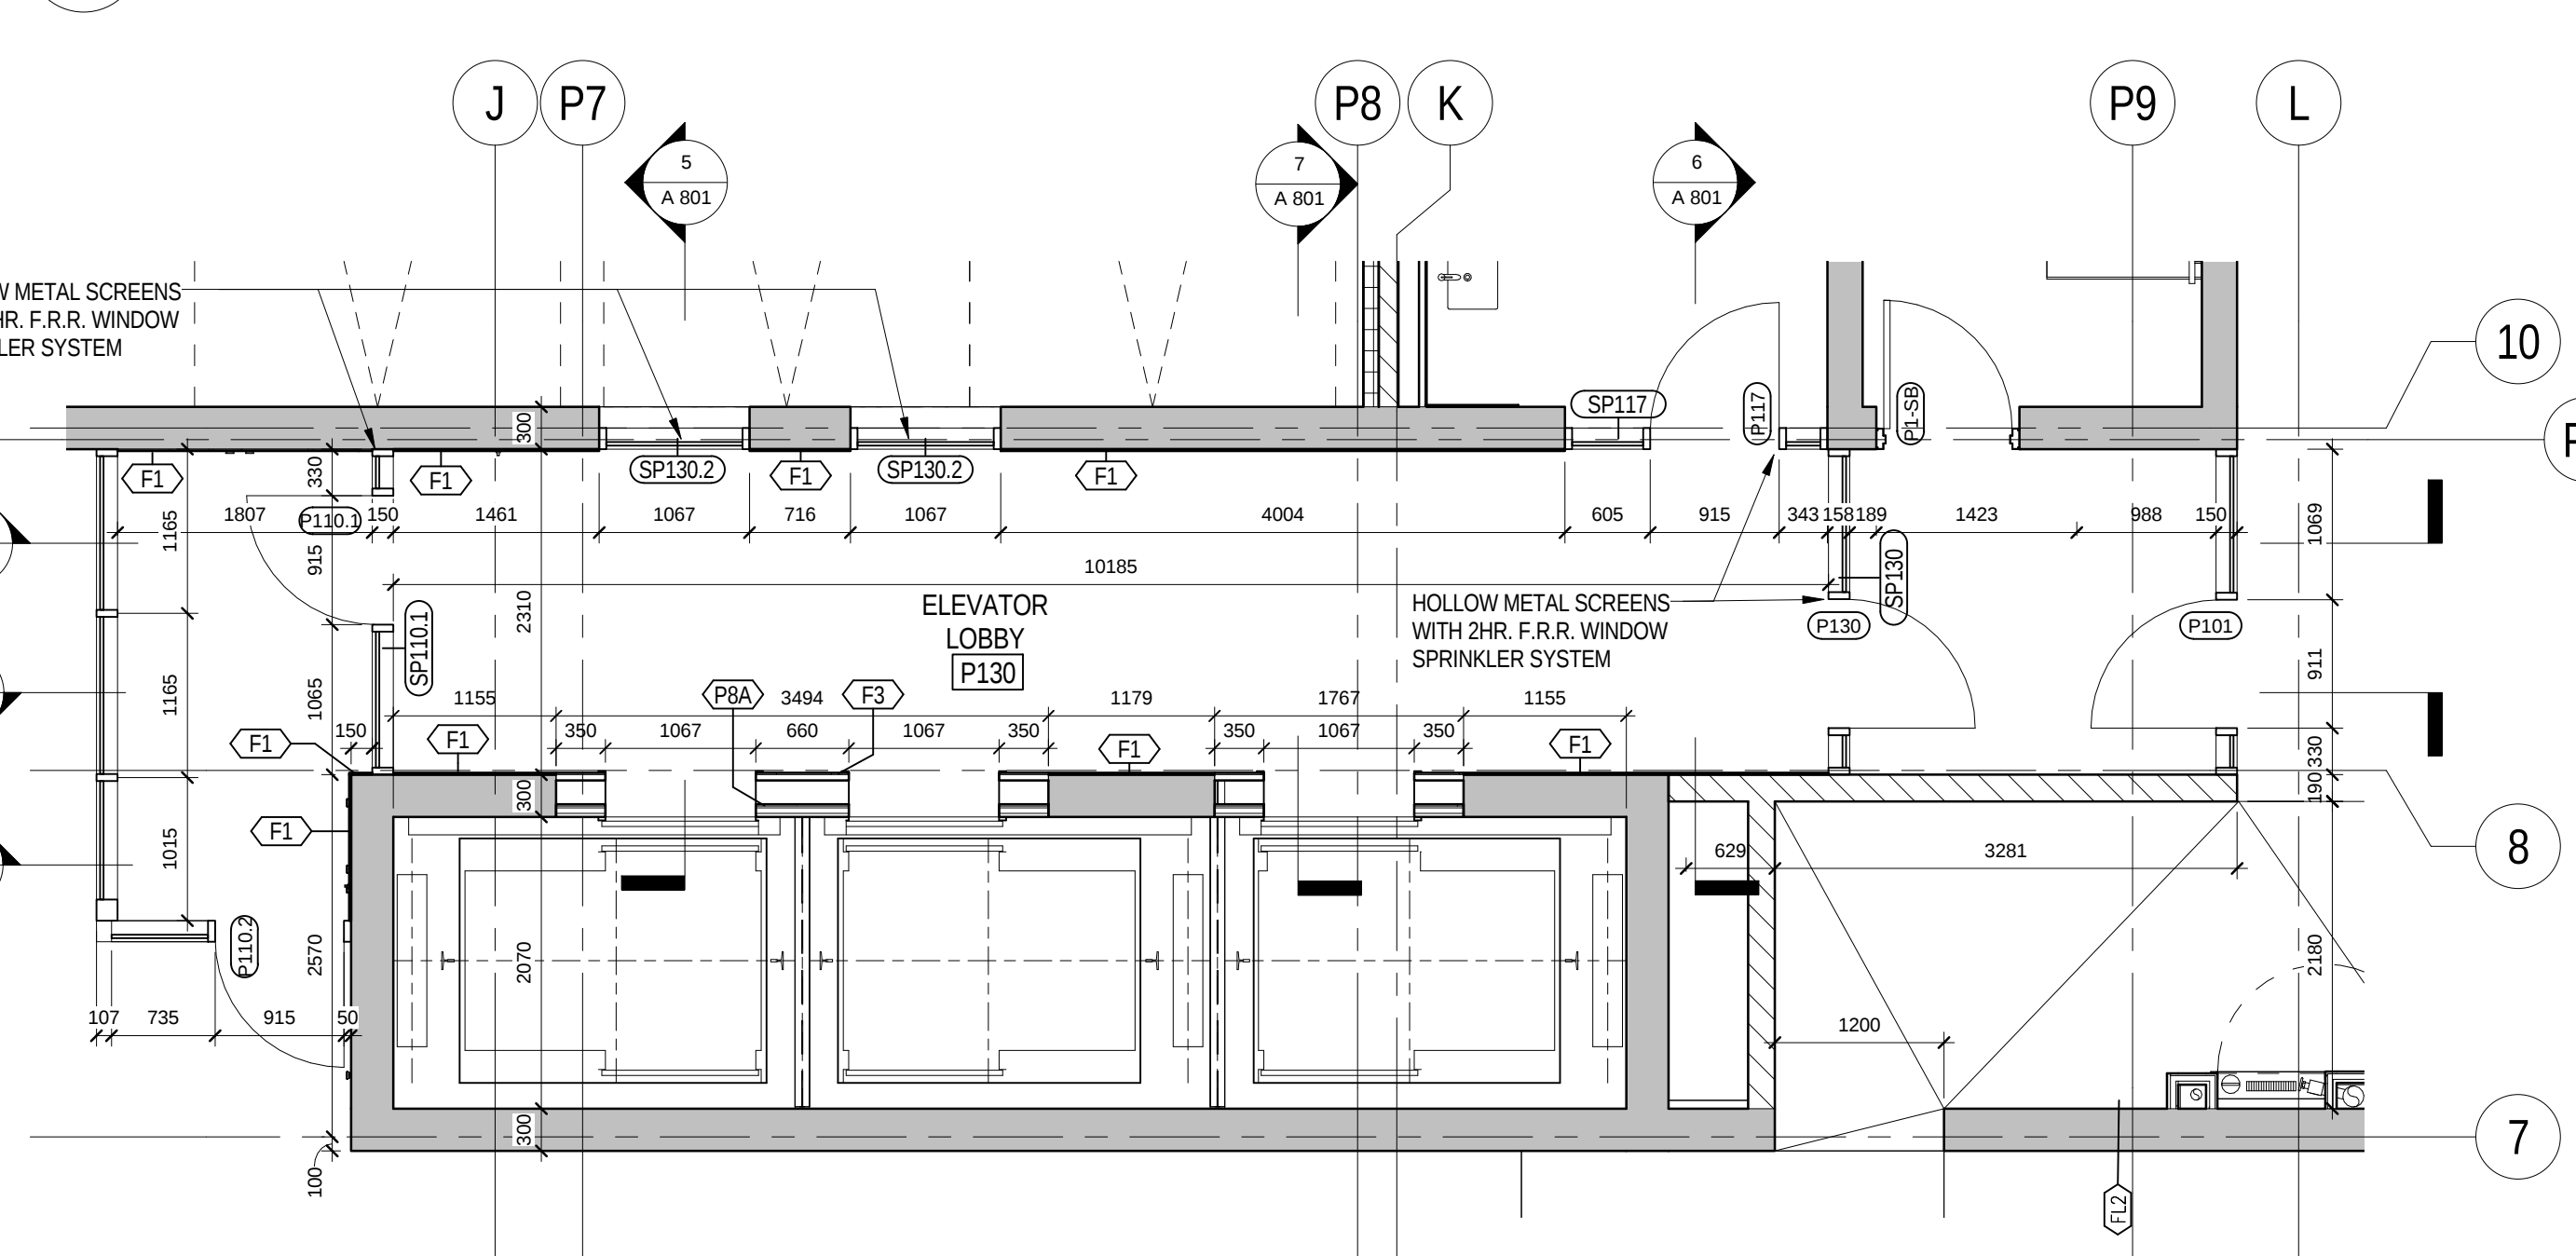

LP1 - P130 ELEVATOR LOBBY
1:50

METRIC SCALE DRAWING		
FIRST FLOOR ELEV. +93.60m		
NO.	ISSUED / REVISED FOR	DATE
1	Issued for Tender	2014-09-26
2	Issued for Tender	2014-09-22
3	Issued for AS1-02	2015-01-23
4	Issued for AS1-03	2015-05-04
5	Issued for AS1-04	2015-05-05
6	Issued for AS1-05	2015-05-17
7	Issued for AS1-06	2015-07-13
8	Issued for AS1-07	2015-07-21
9	Issued for Drywall Tender	2015-09-29