



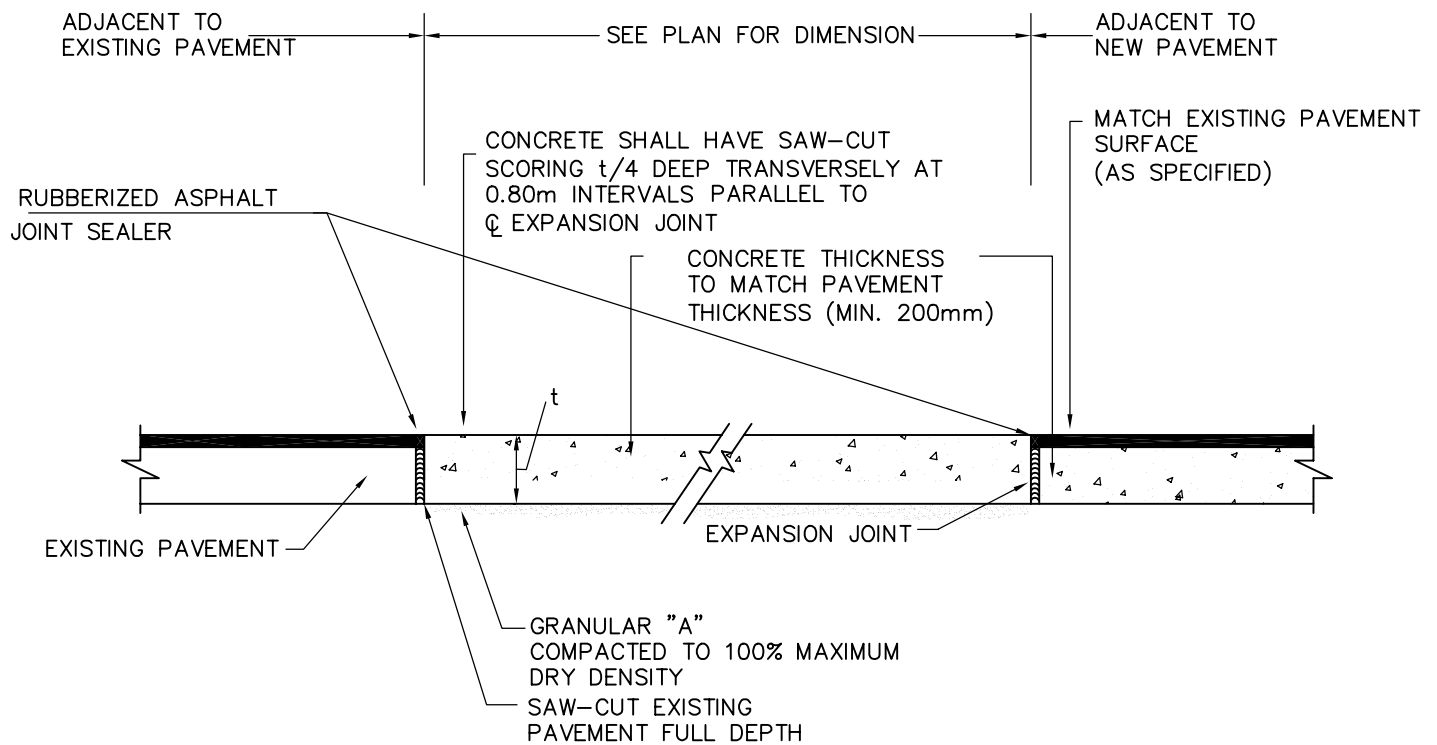

CROSS SECTION

N.T.S.

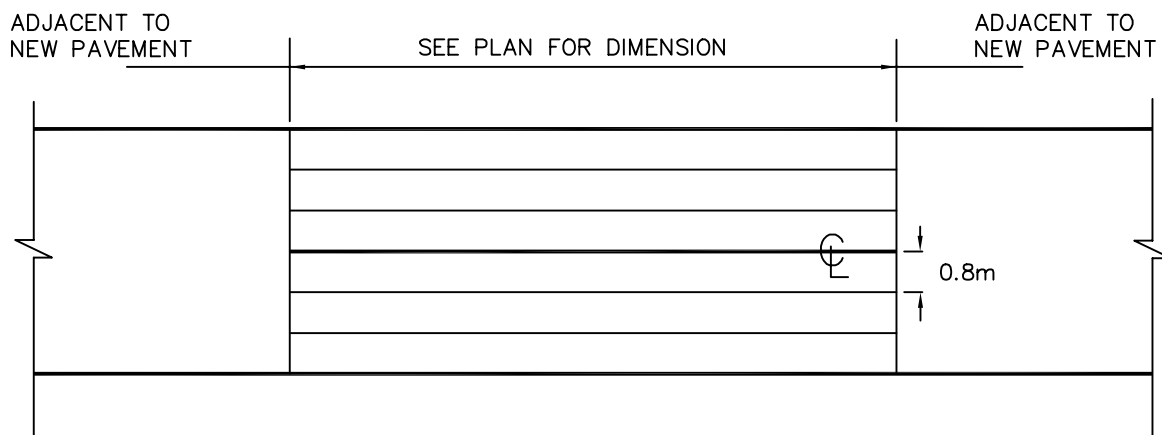

PLAN

N.T.S.

METRIC
ALL DIMENSIONS SHOWN HERE ARE IN MILLIMETRES UNLESS OTHERWISE NOTED



WORKS & EMERGENCY SERVICES

TECHNICAL SERVICES DIVISION
Engineering Services - Works Facilities & Structures

SCALE:	N.T.S.	TYPICAL DETAIL OF CONCRETE CROSS-WALK	DRAWING NUMBER:
DATE:	DECEMBER, 2003		T-310.030-4
DRAFTING:	V. DIDIANO		SHEET: 1