


DO NOT SCALE DRAWINGS.


CONTRACTOR MUST VERIFY ALL DRAWINGS, DIMENSIONS, DETAILS AND SPECIFICATIONS, AND REPORT ANY DISCREPANCIES TO UNION 31 INC. BEFORE PROCEEDING WITH WORK. MATERIALS MAY NOT BE SUBSTITUTED WITHOUT WRITTEN APPROVAL FROM UNION 31 INC.

ALL DRAWINGS AND SPECIFICATIONS ARE INSTRUMENTS OF SERVICE AND THE PROPERTY OF UNION 31 INC. WHICH MUST BE RETURNED AT THE COMPLETION OF THE WORK.


PRINTED: 26-Jan-15

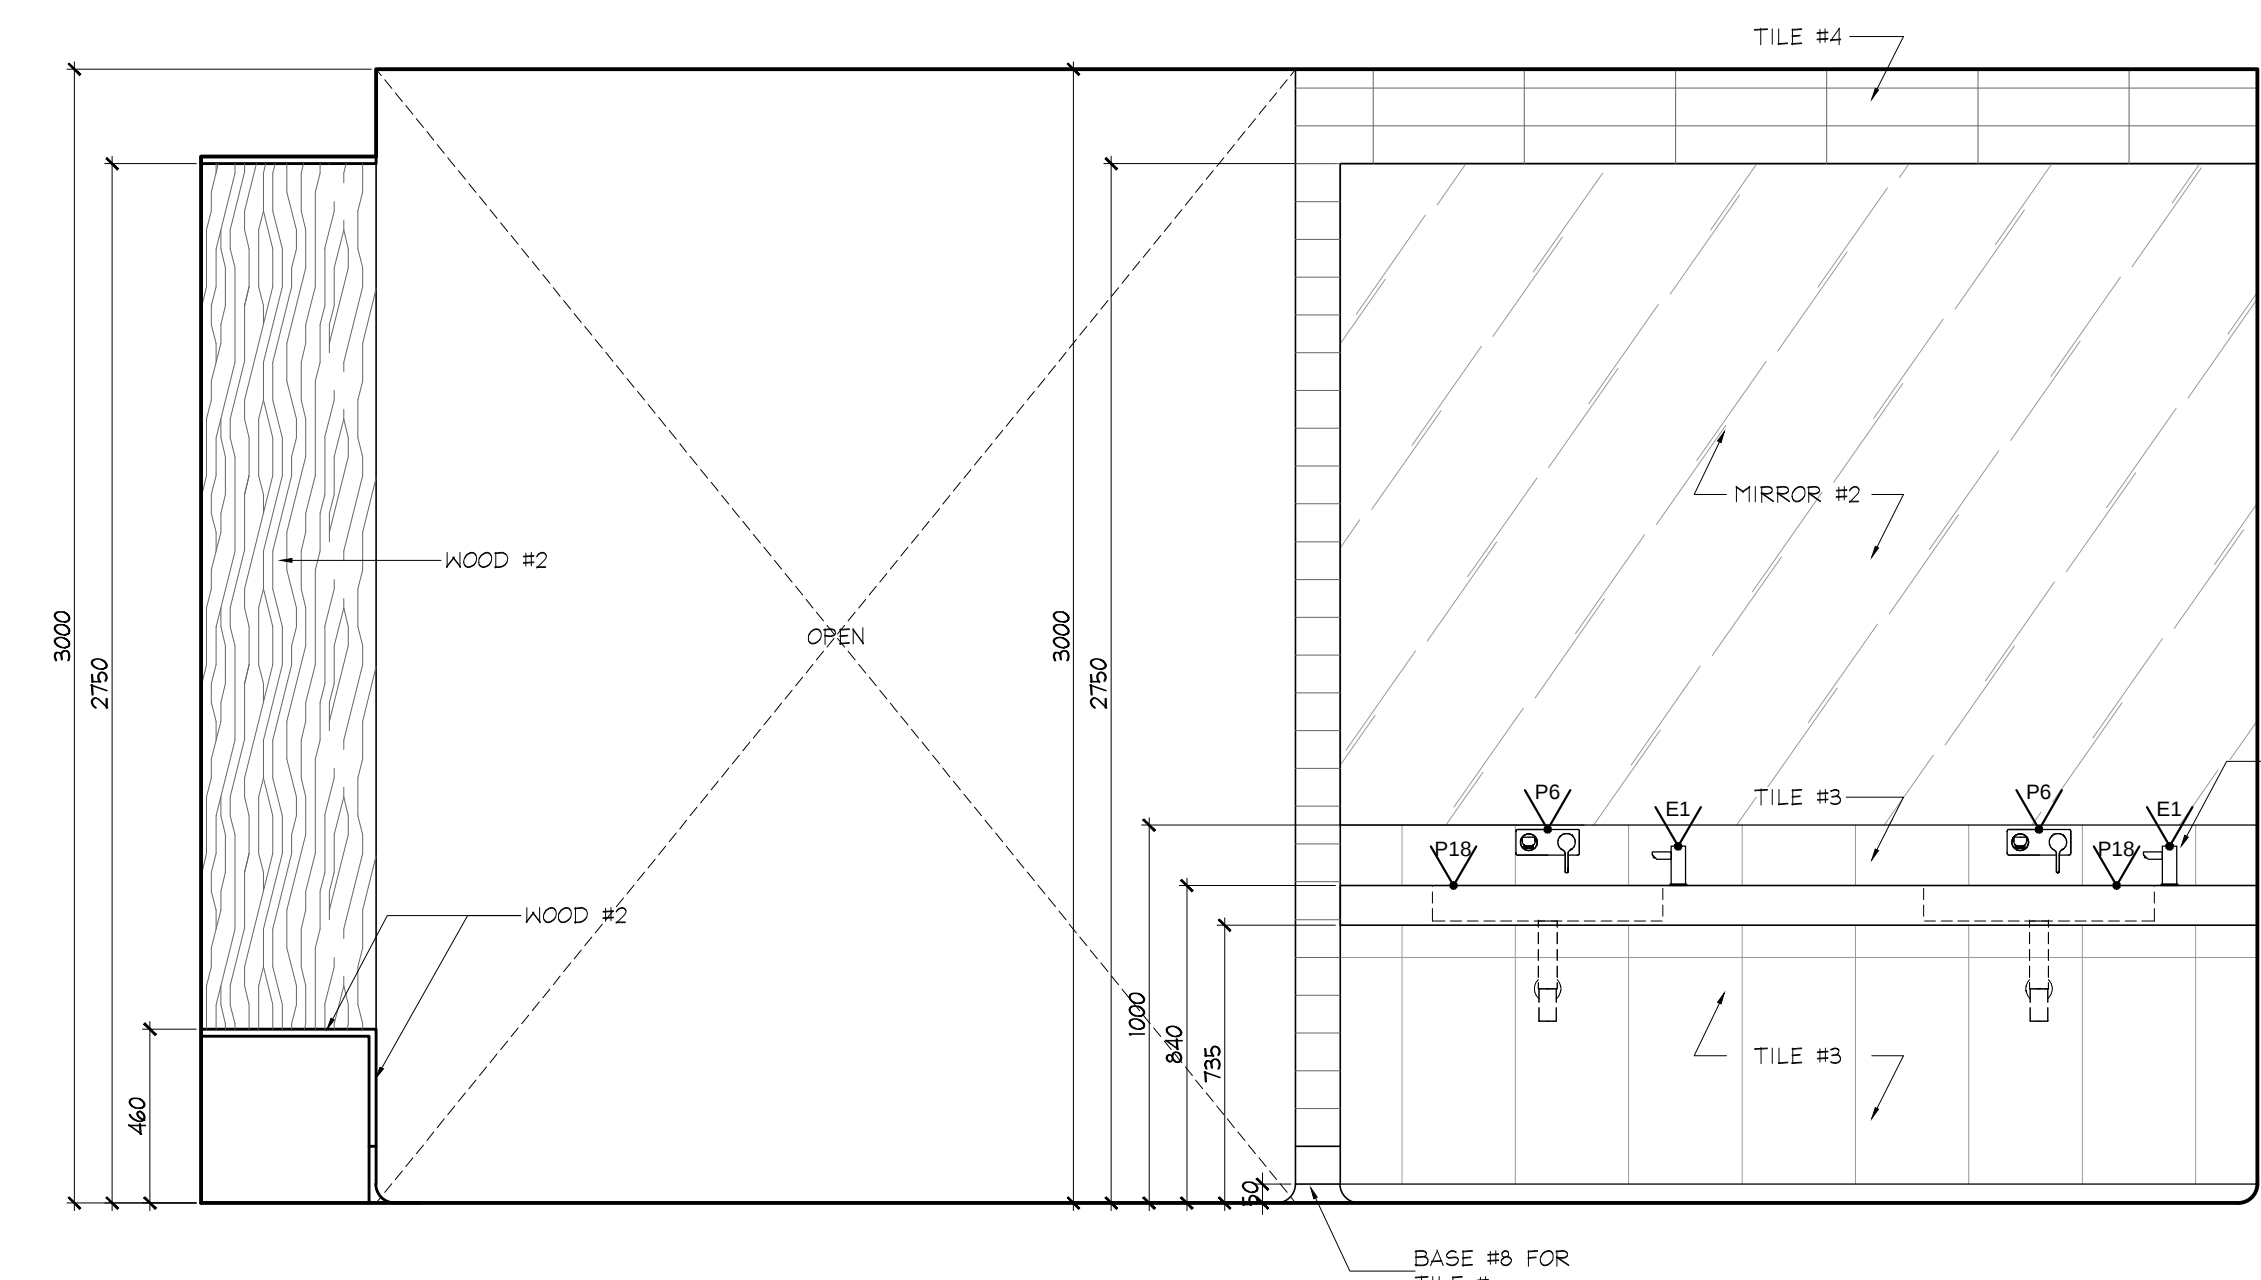


1 ELEVATION
ID2.1.8
GROUND FLOOR
WOMEN'S WASHROOM
SCALE 1:20

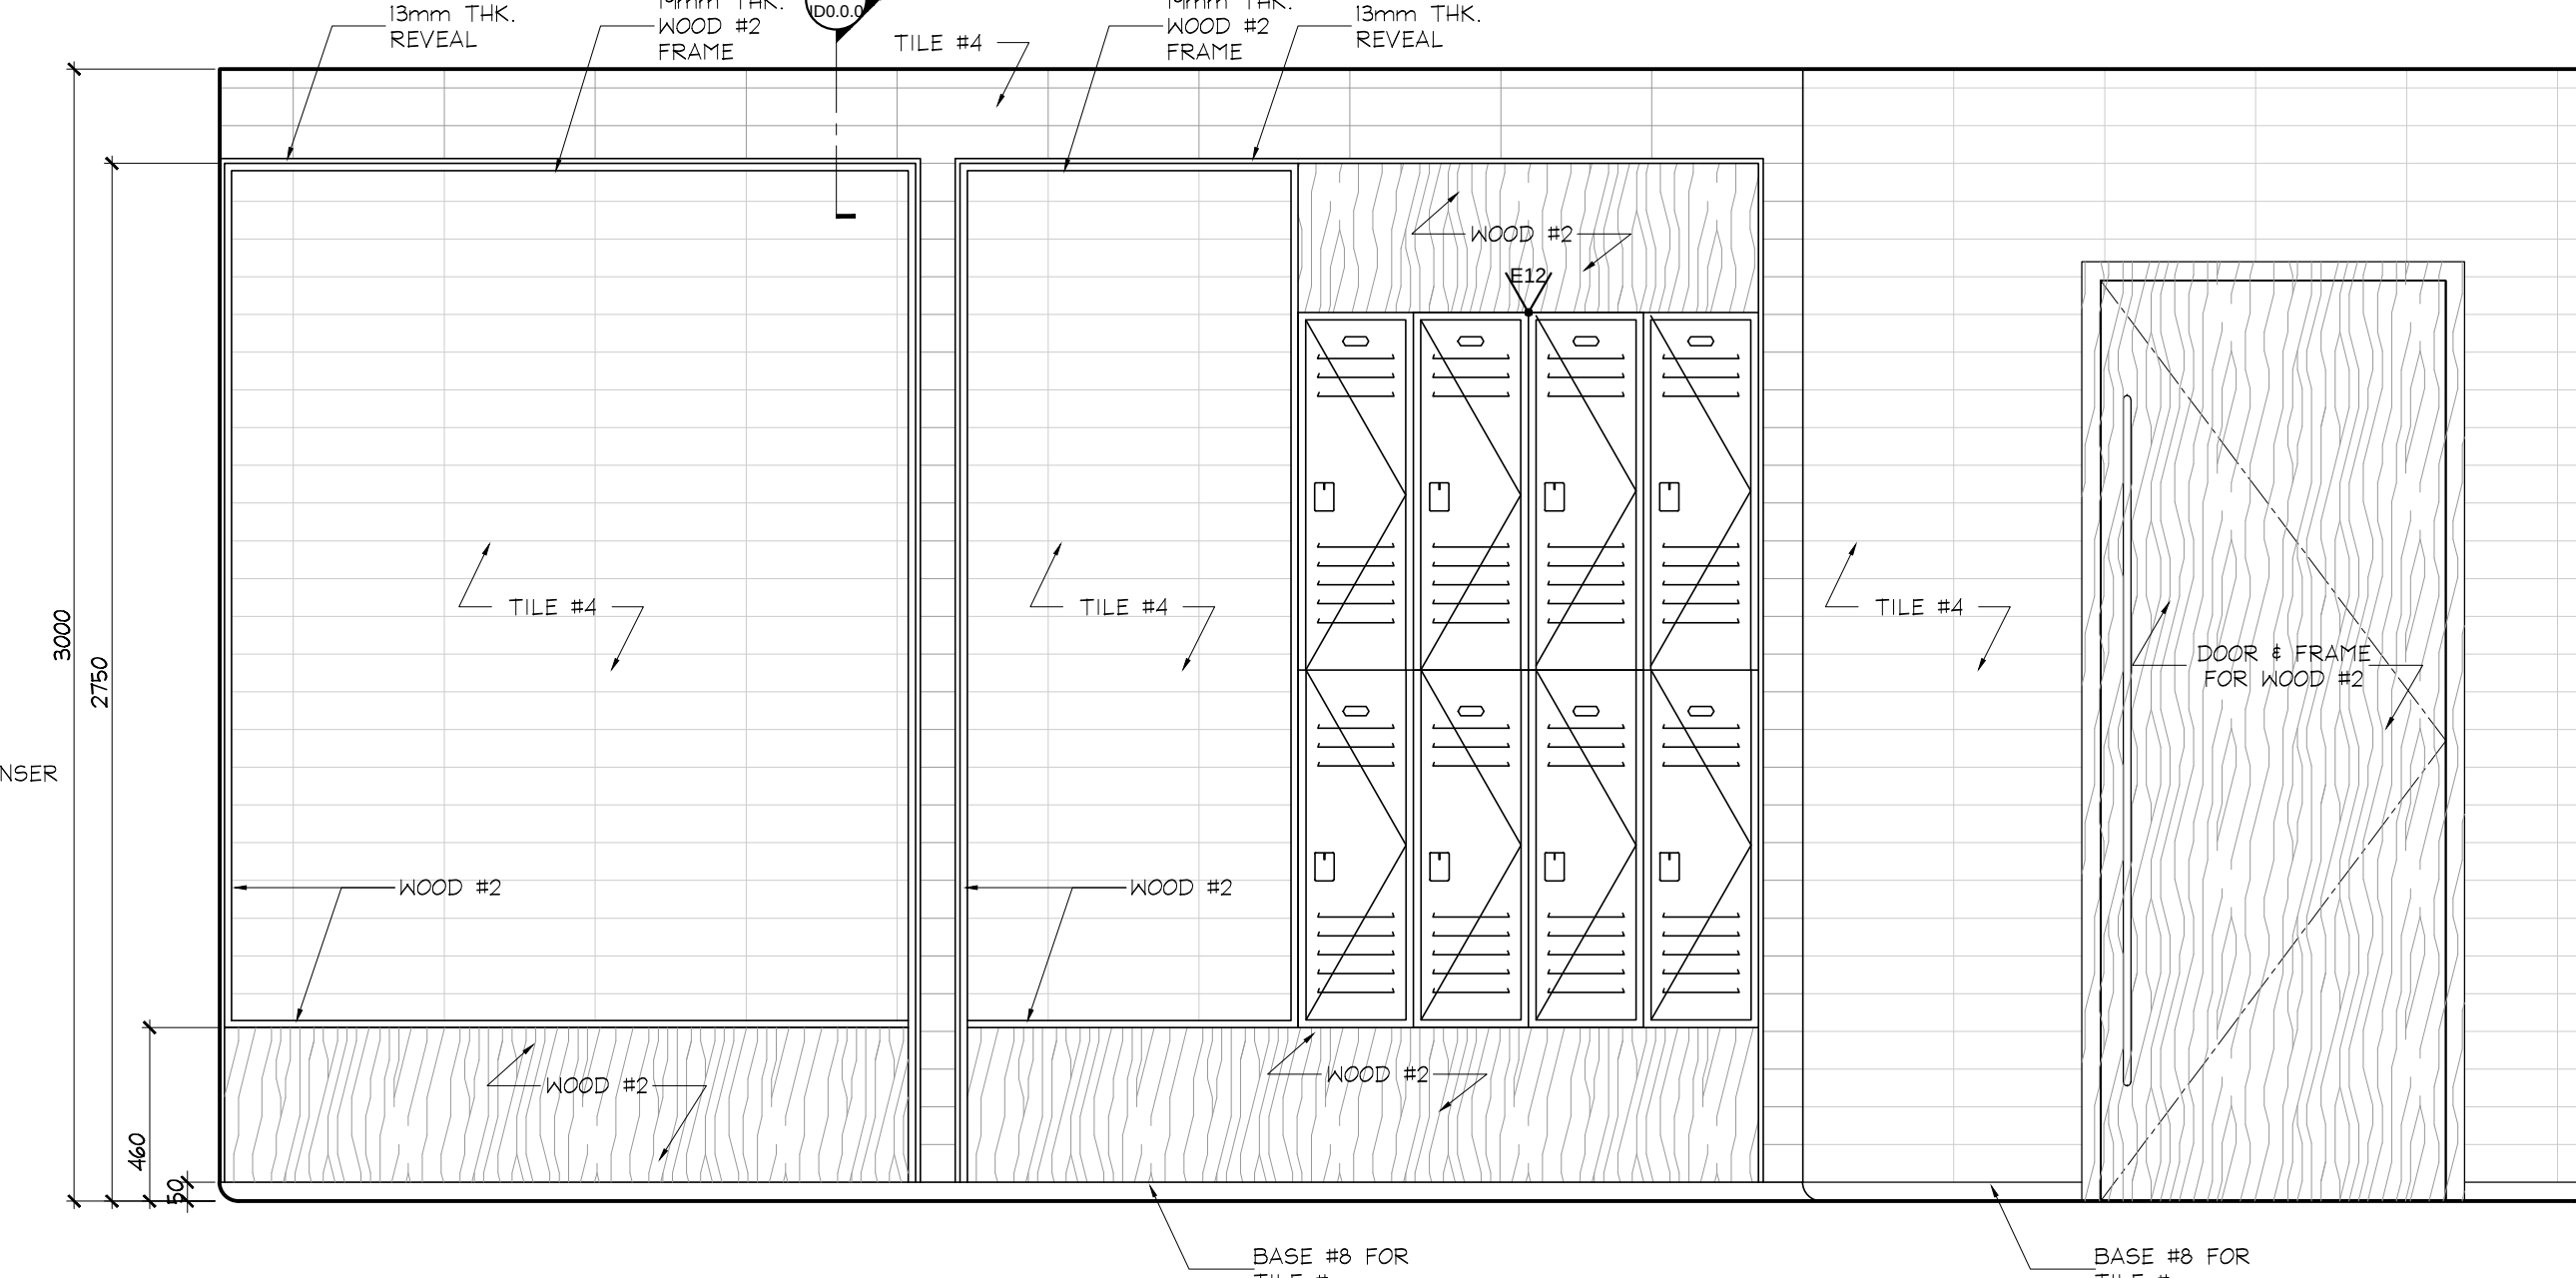


2 ELEVATION
ID2.1.8
GROUND FLOOR
WOMEN'S WASHROOM
SCALE 1:20

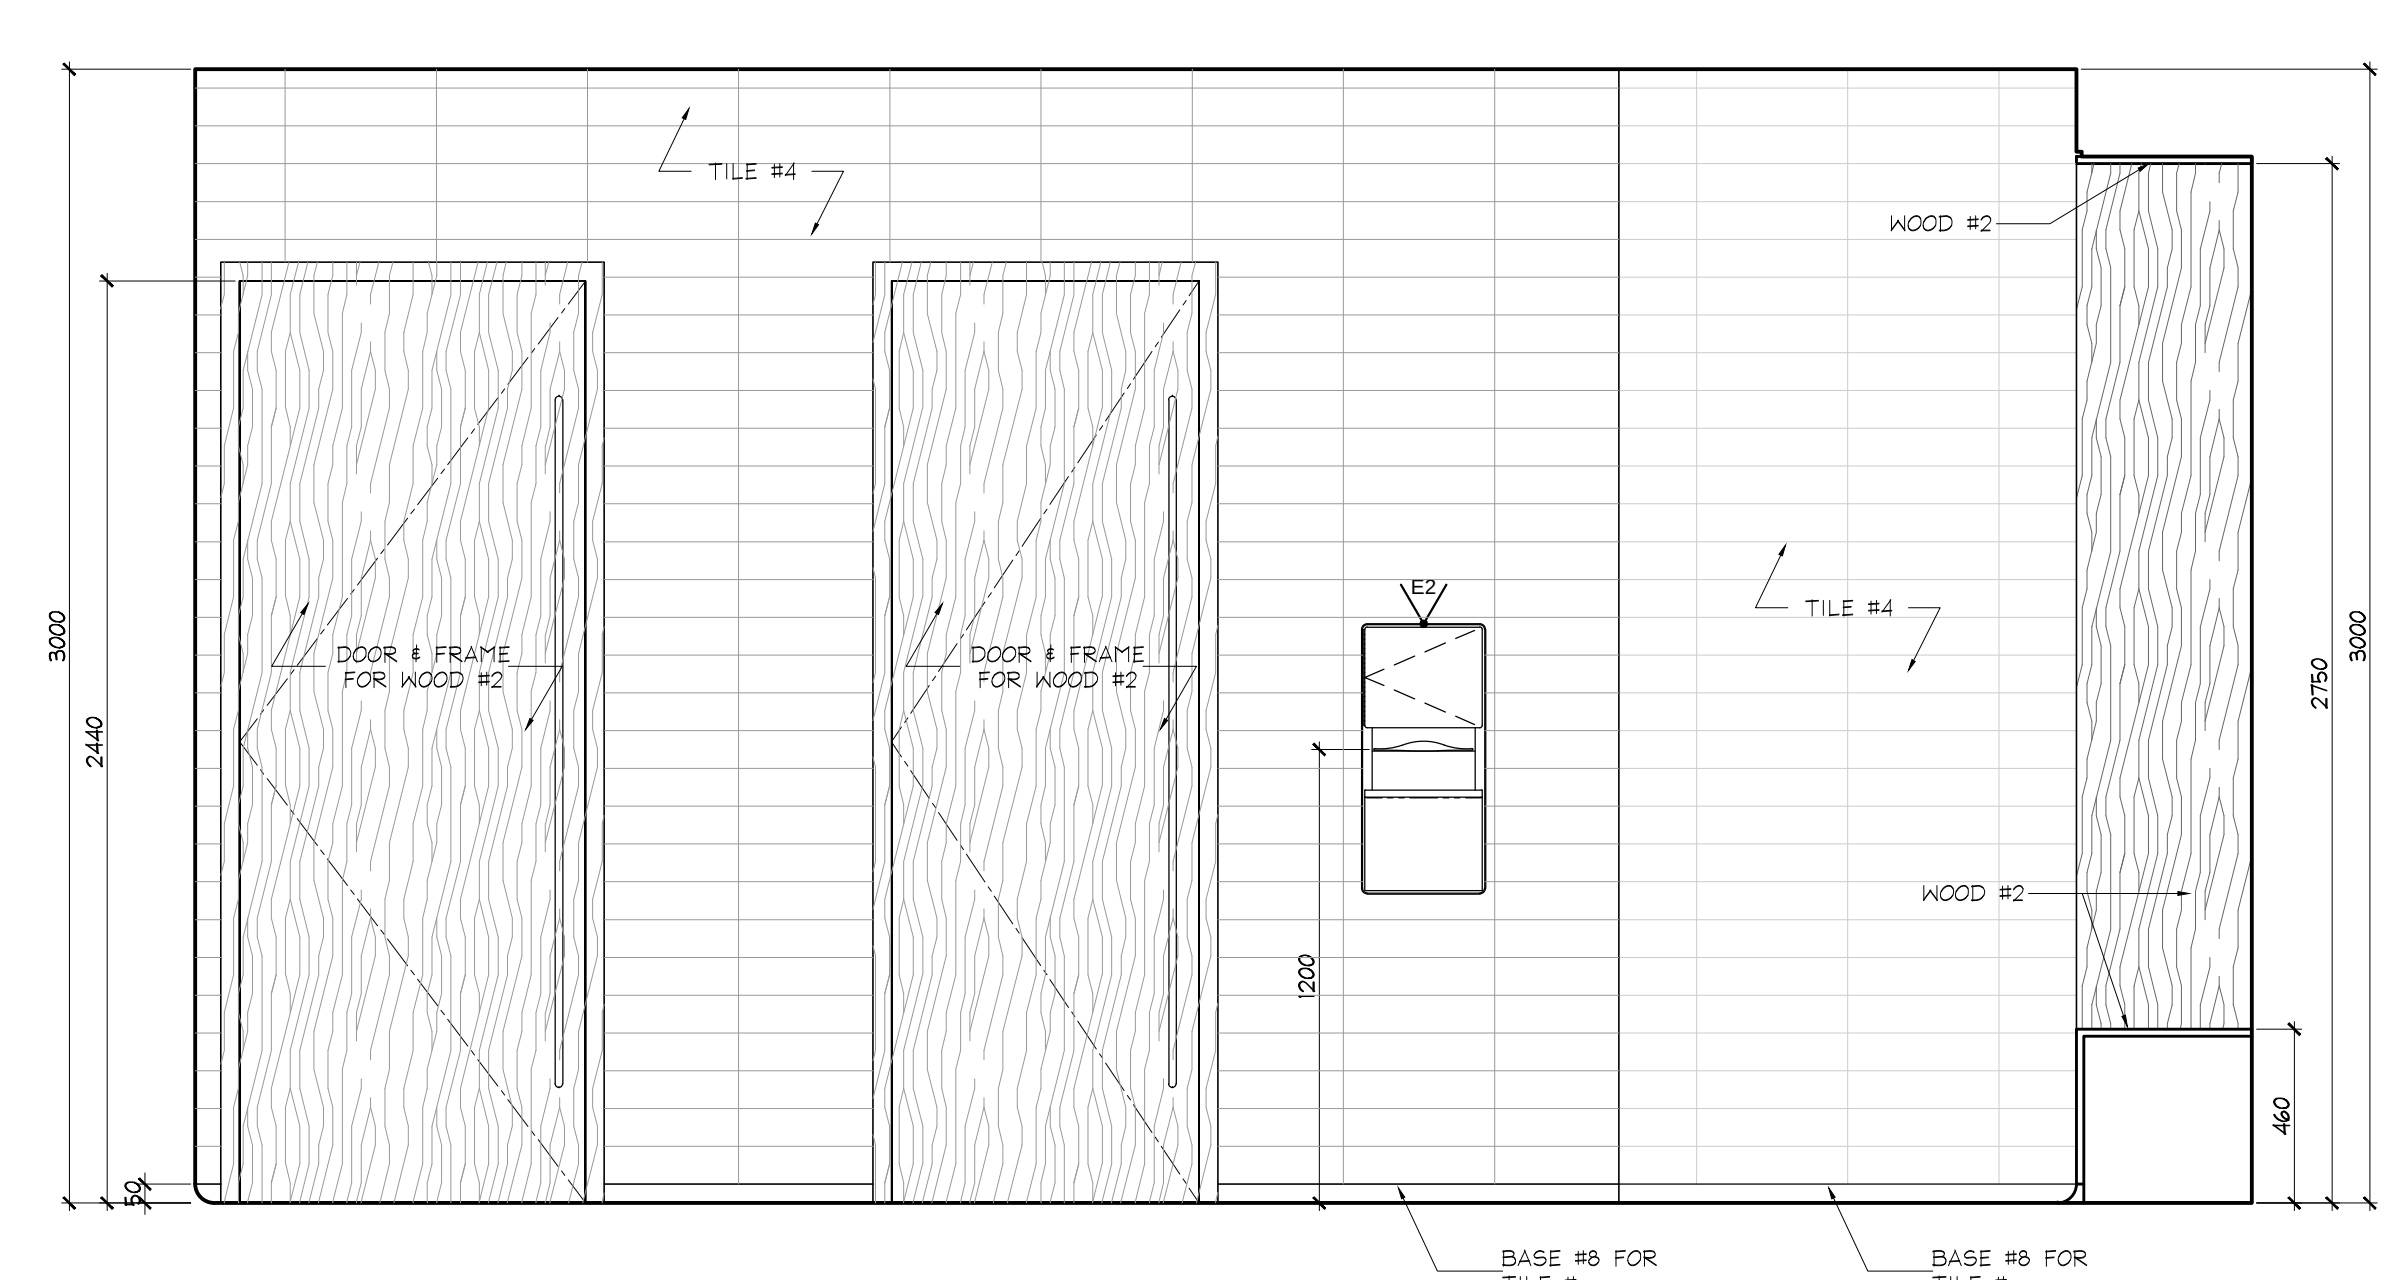


3 ELEVATION
ID2.1.8
GROUND FLOOR
WOMEN'S WASHROOM
SCALE 1:20

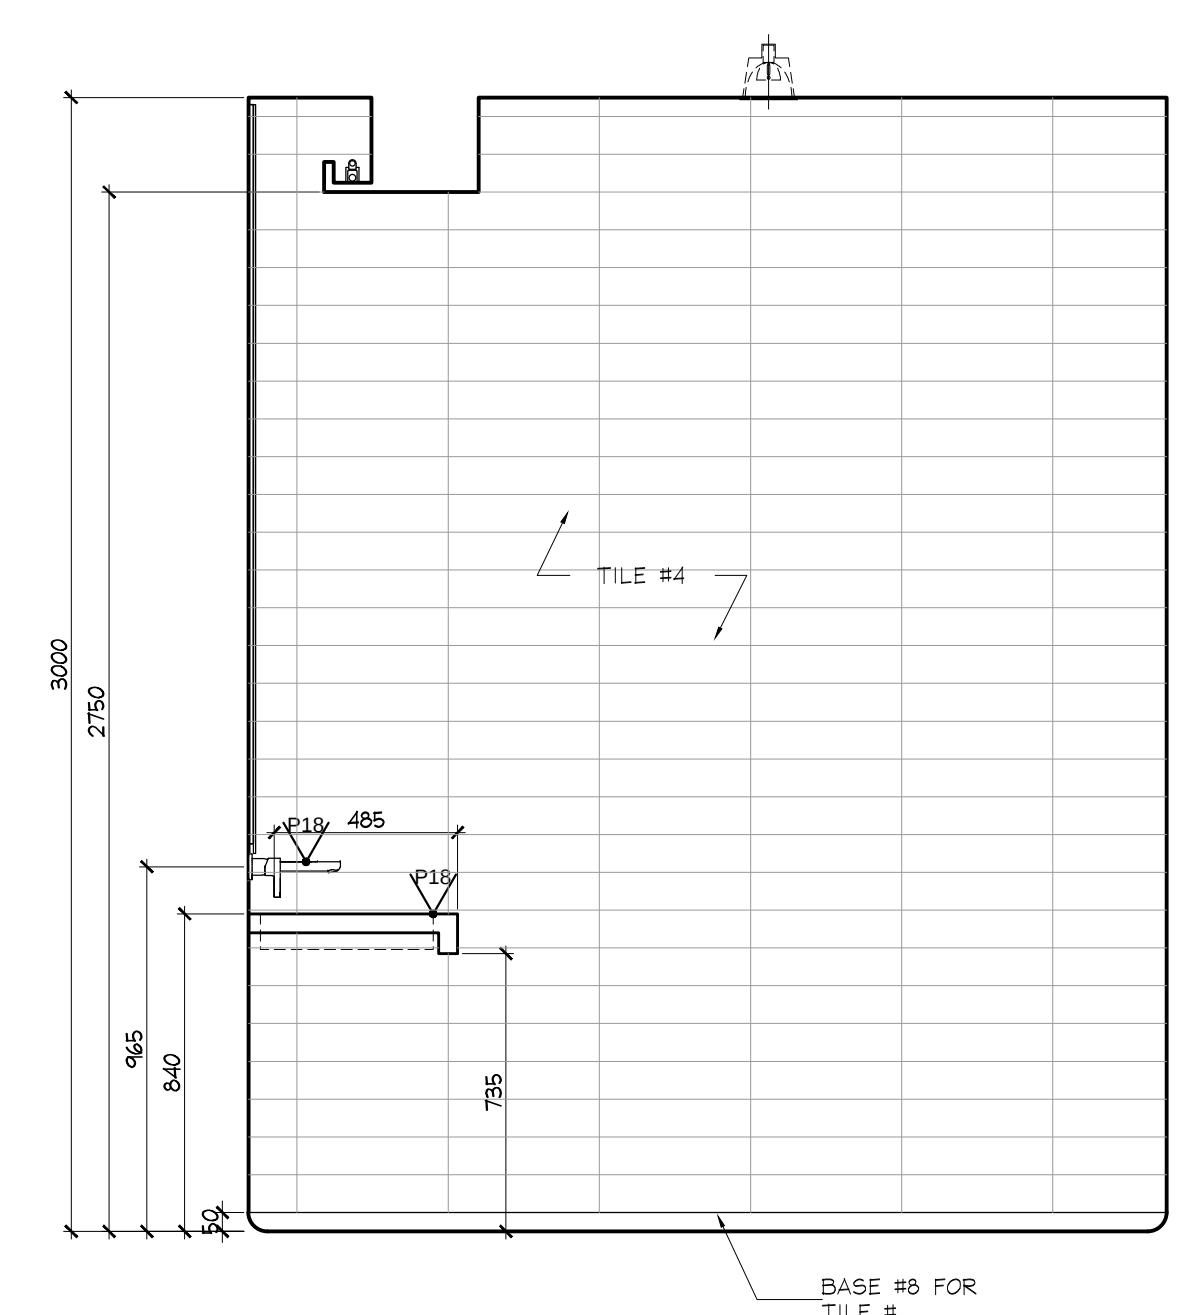


4 ELEVATION
ID2.1.8
GROUND FLOOR
WOMEN'S WASHROOM
SCALE 1:20

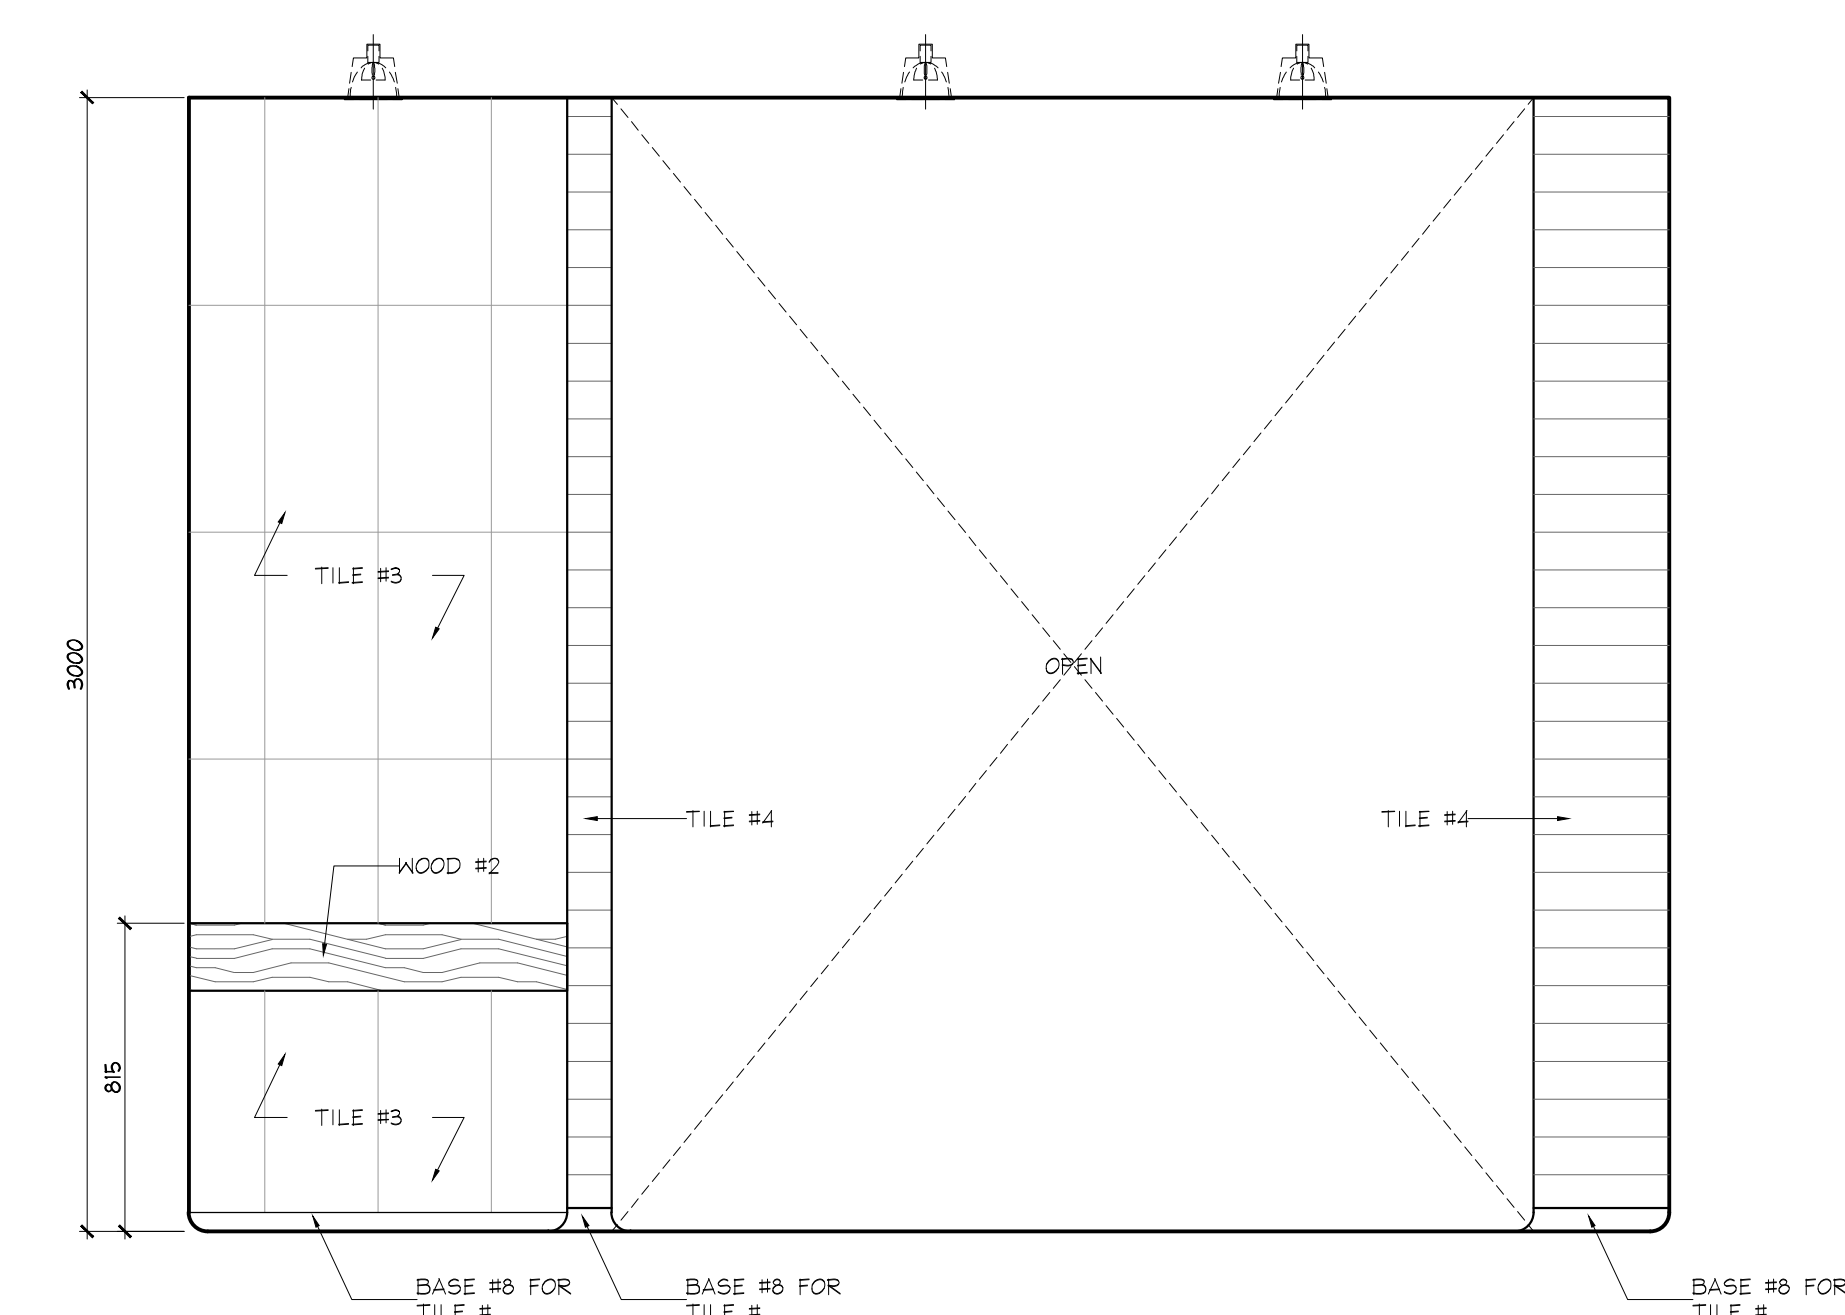


5 ELEVATION
ID2.1.8
GROUND FLOOR
WOMEN'S WASHROOM
SCALE 1:20

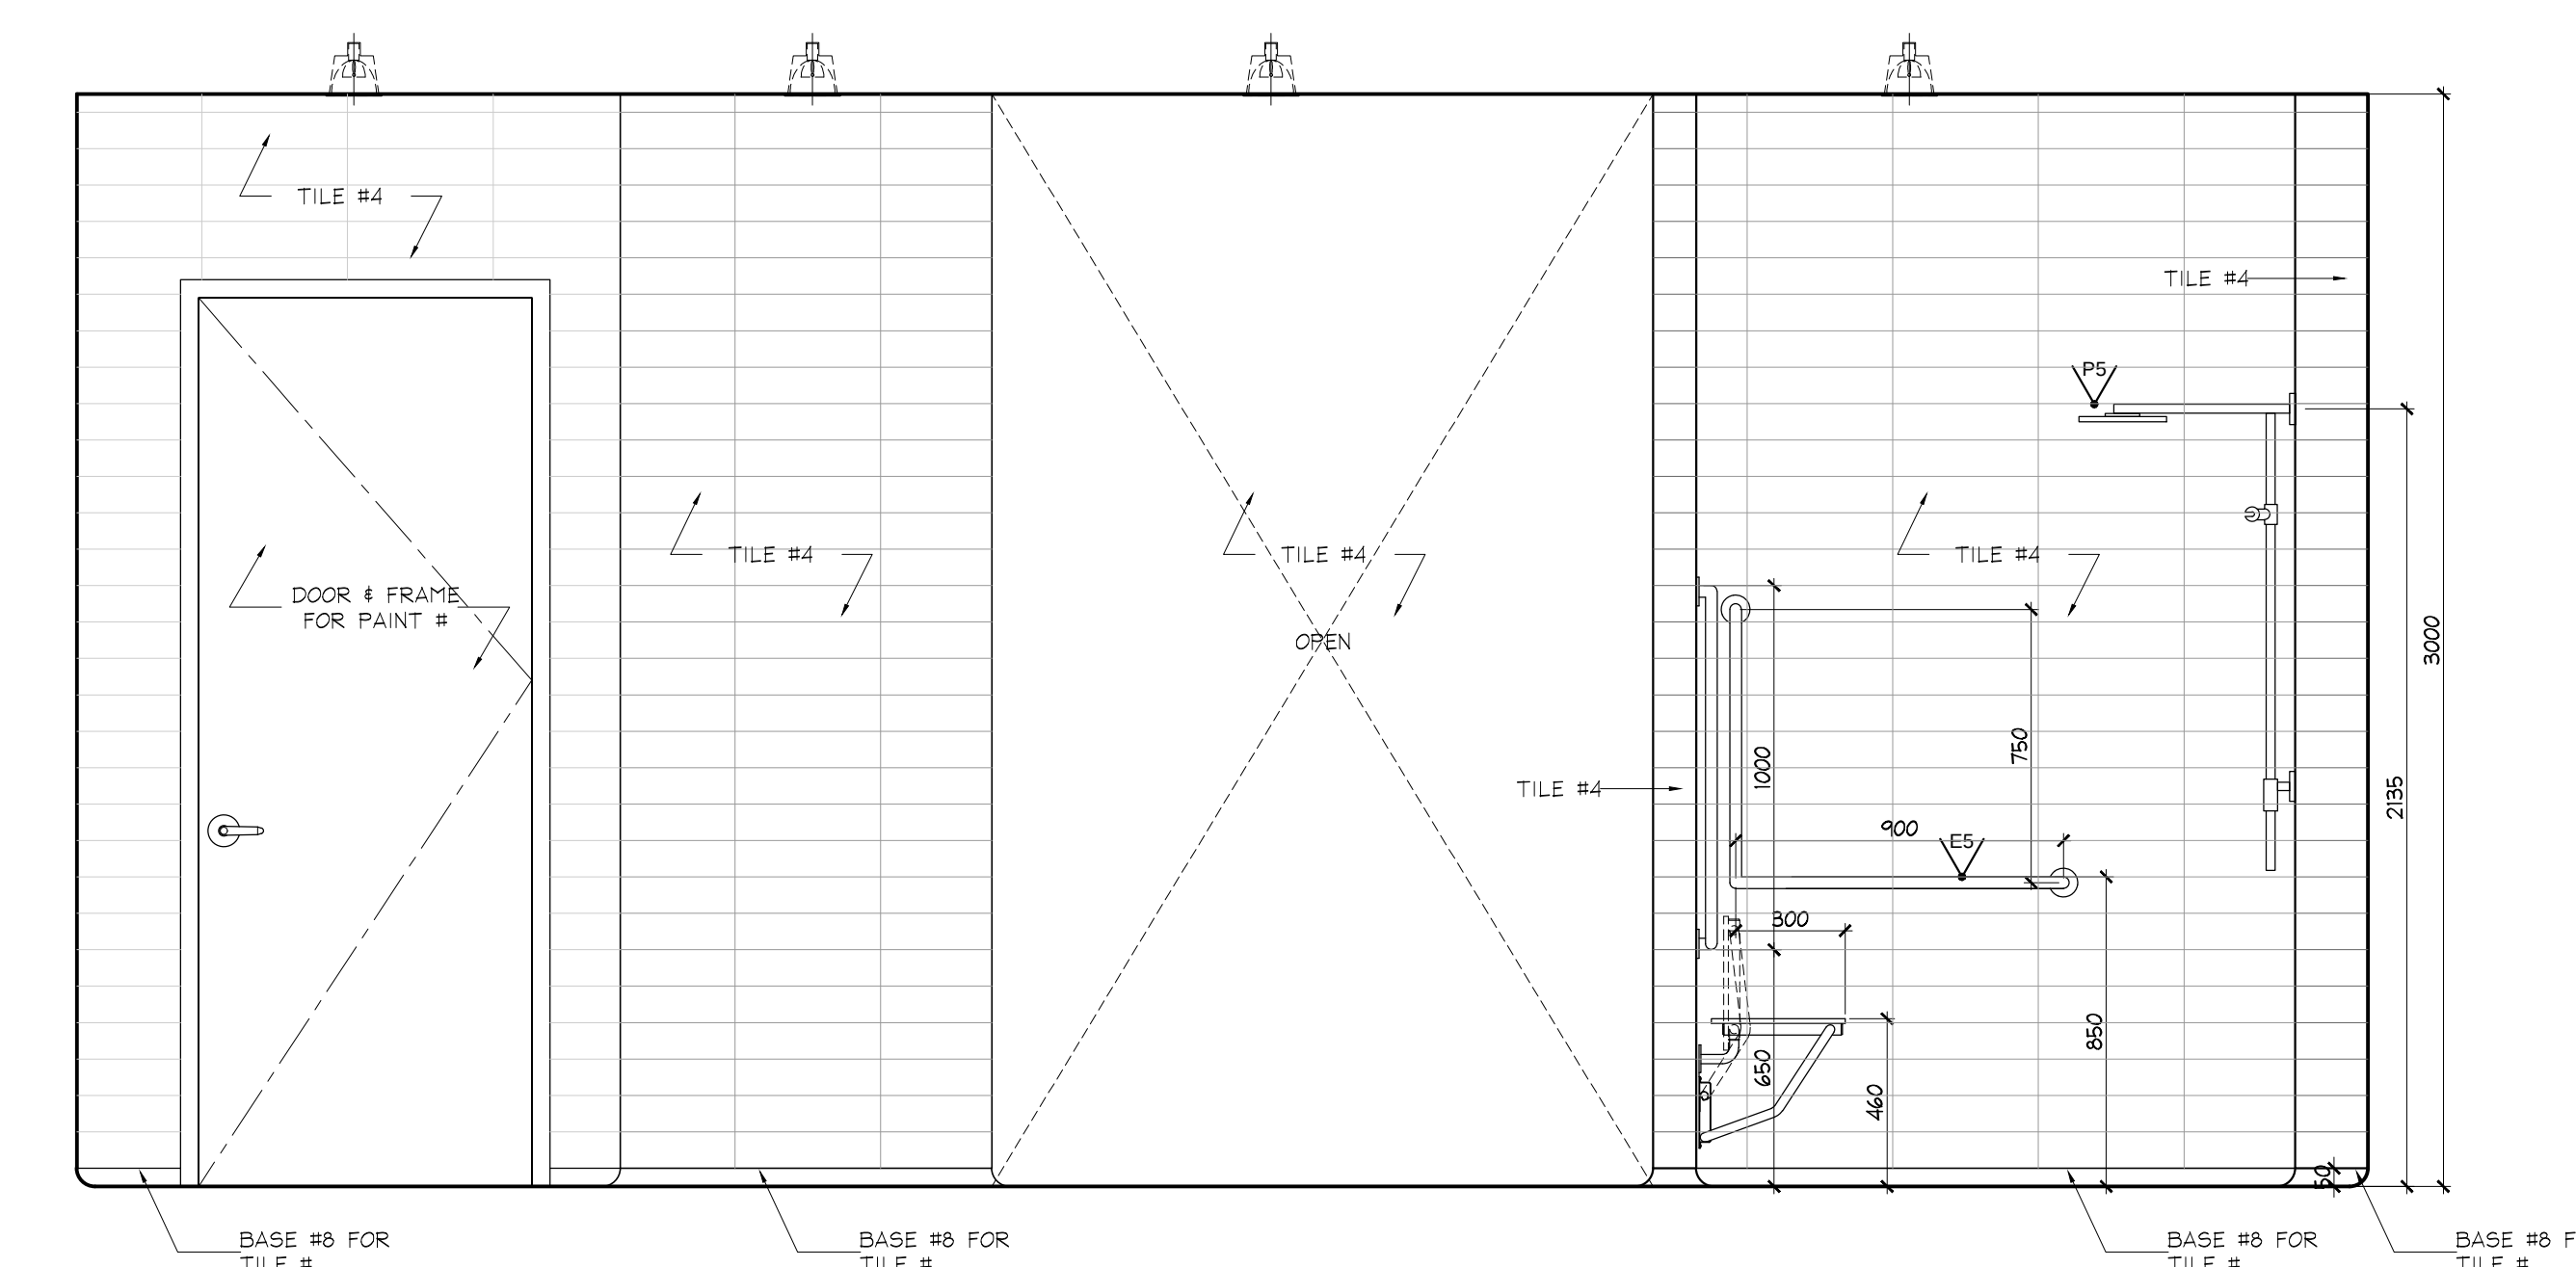


6 ELEVATION
ID2.1.8
GROUND FLOOR
WOMEN'S WASHROOM
SCALE 1:20

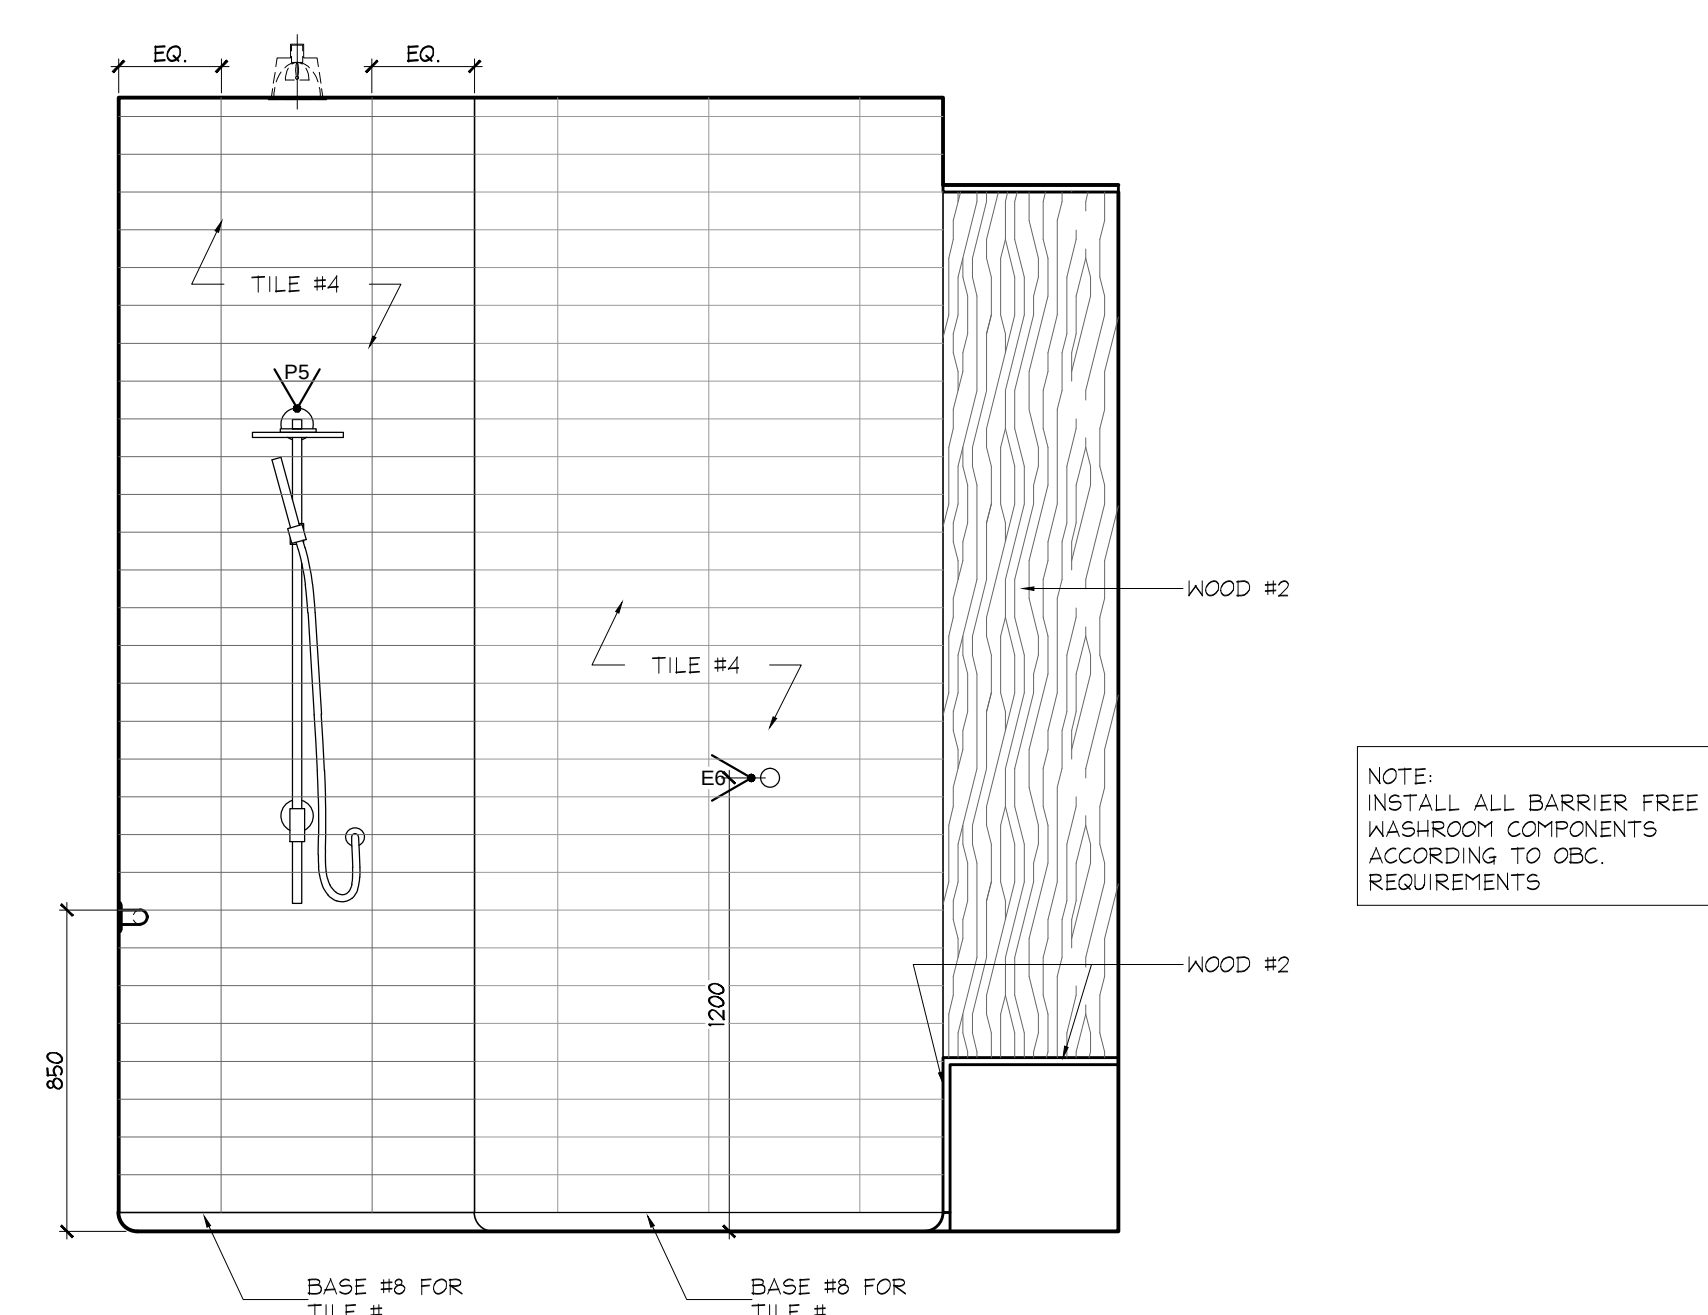


7 ELEVATION
ID2.1.8
GROUND FLOOR
WOMEN'S WASHROOM
SCALE 1:20

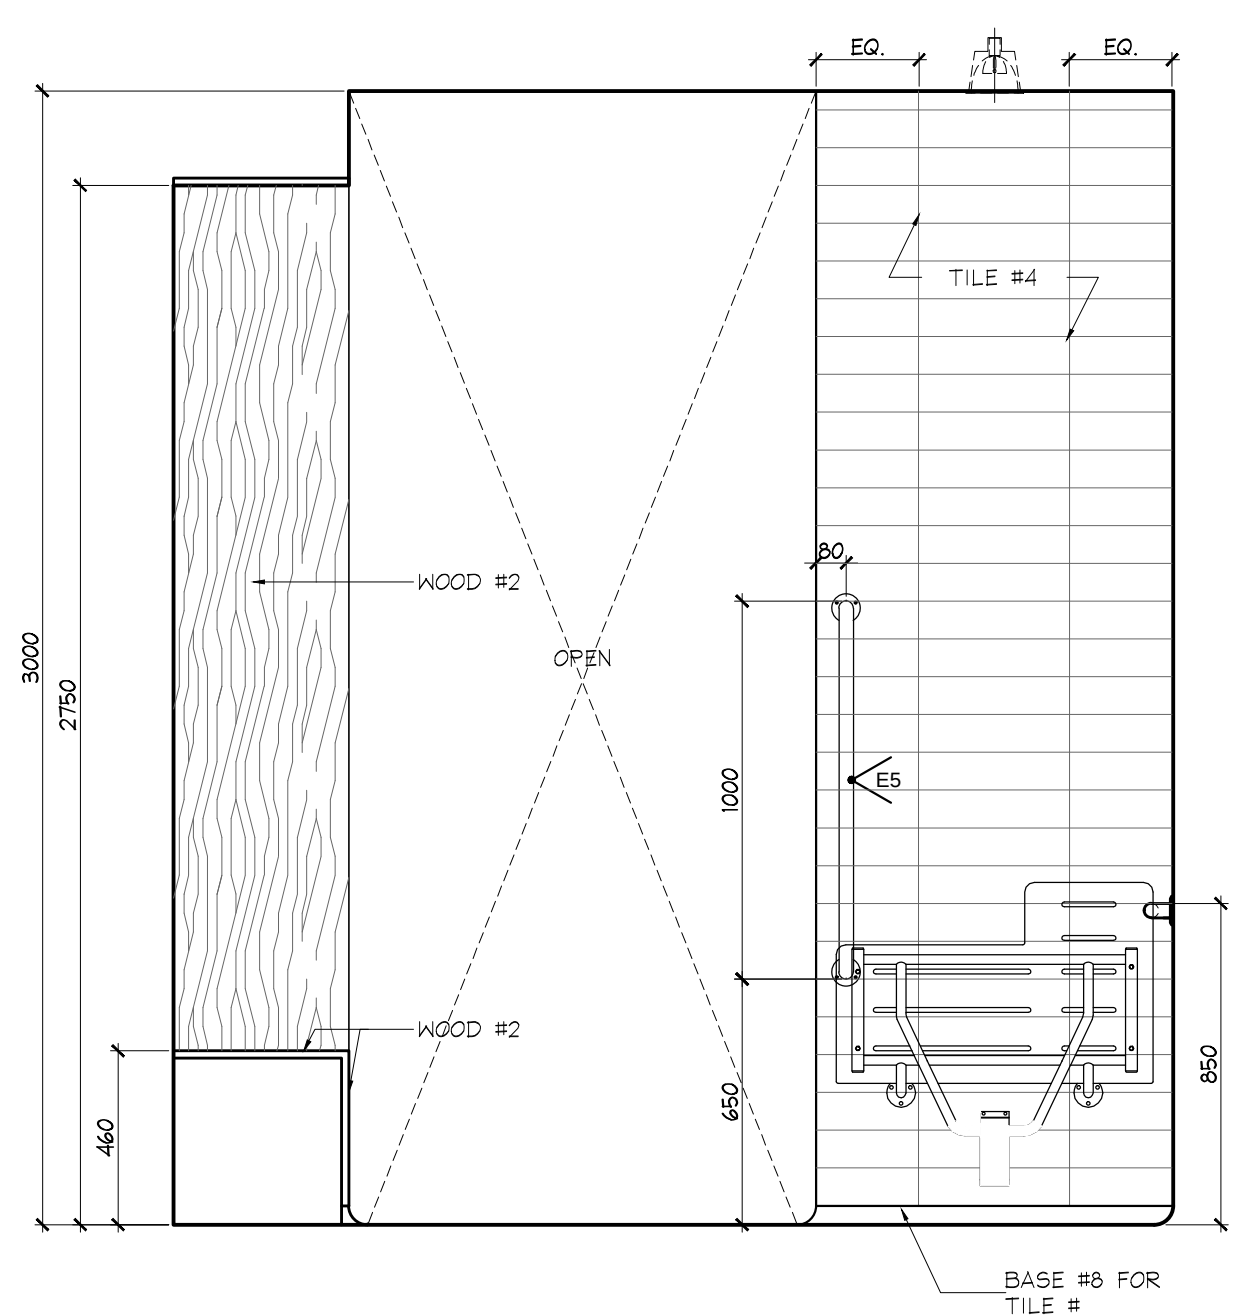


8 ELEVATION
ID2.1.8
GROUND FLOOR
WOMEN'S WASHROOM
SCALE 1:20

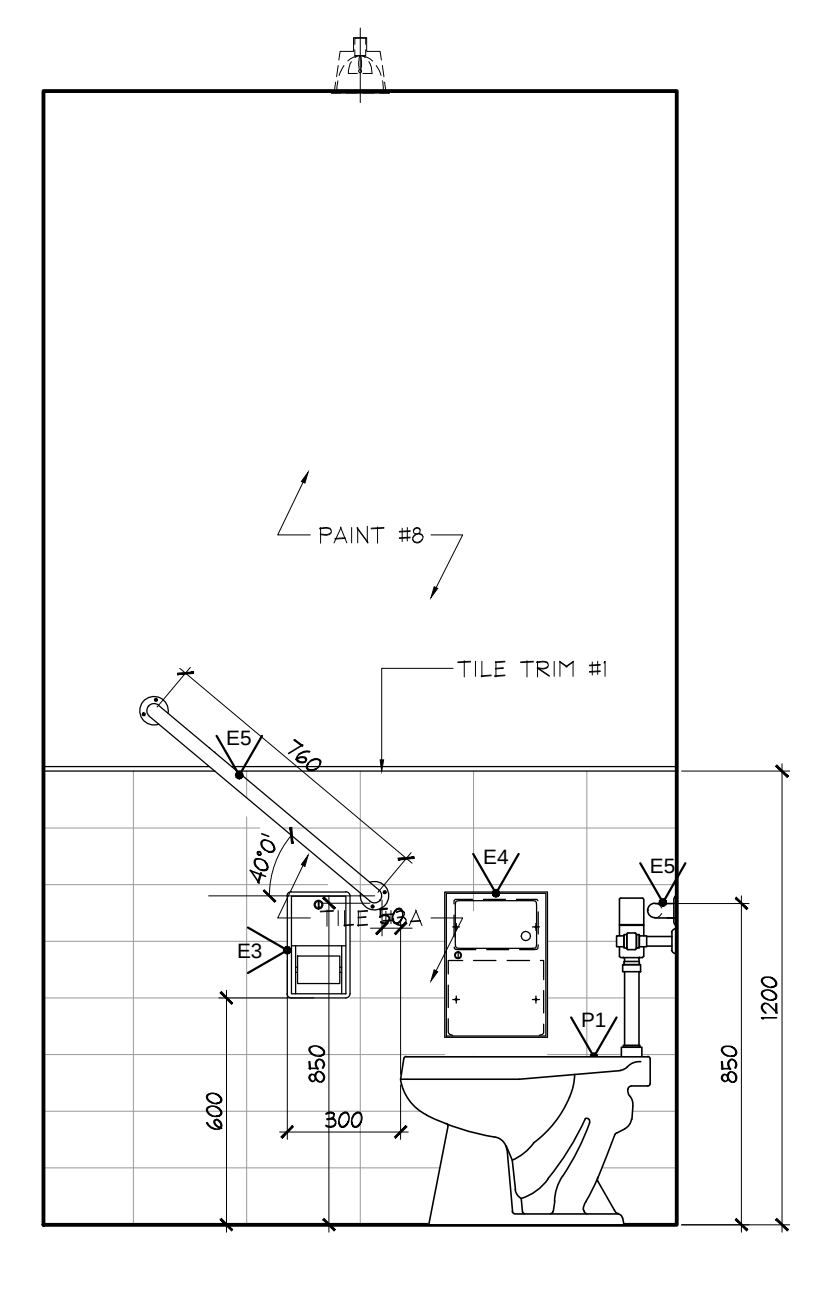


9 ELEVATION
ID2.1.8
GROUND FLOOR
WOMEN'S / MEN'S WASHROOM
SCALE 1:20

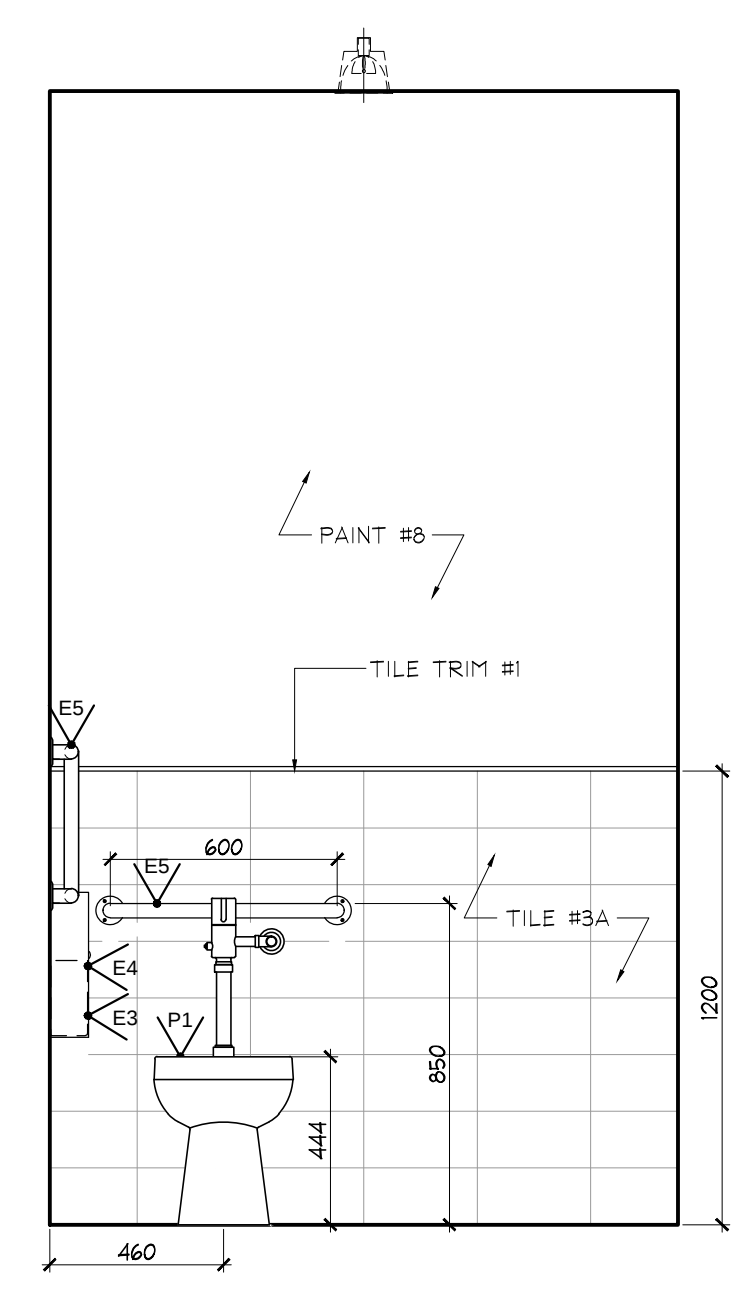

10 ELEVATION
ID2.1.8
GROUND FLOOR
WOMEN'S / MEN'S WASHROOM
SCALE 1:20

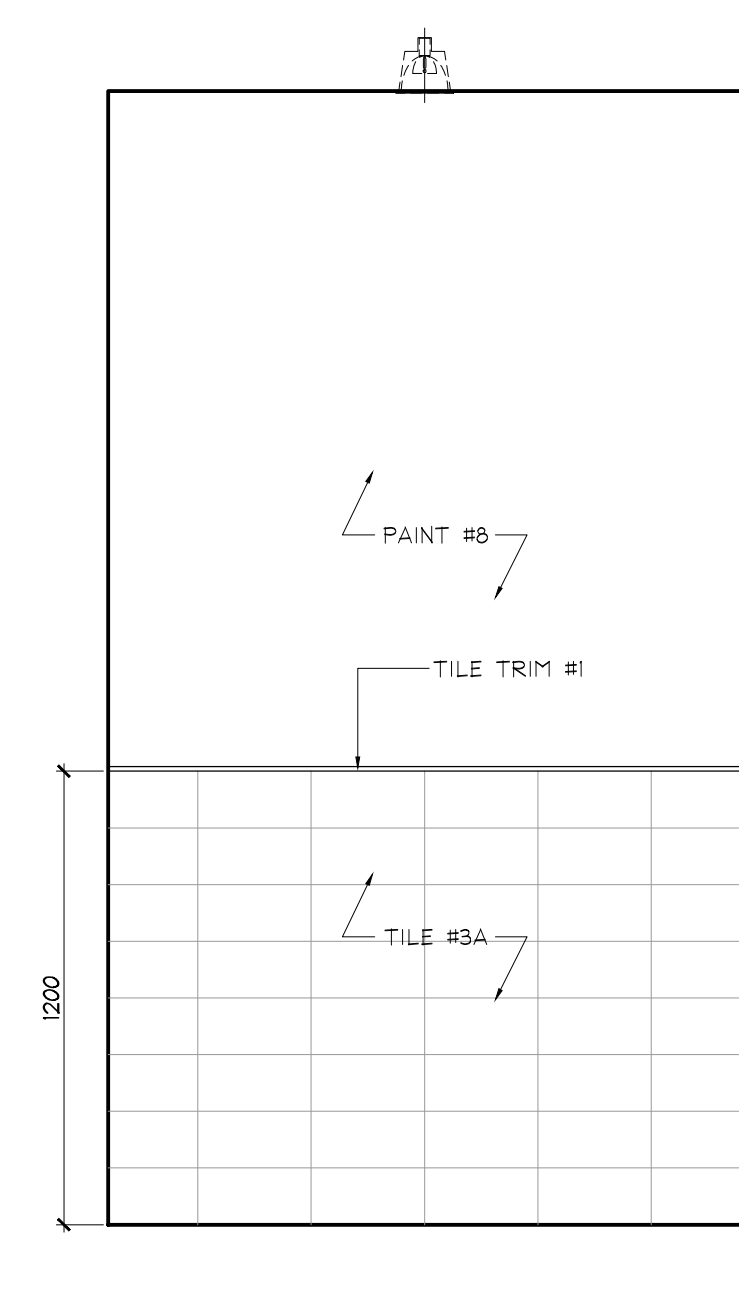

11 ELEVATION
ID2.1.8
GROUND FLOOR
WOMEN'S / MEN'S WASHROOM
SCALE 1:20

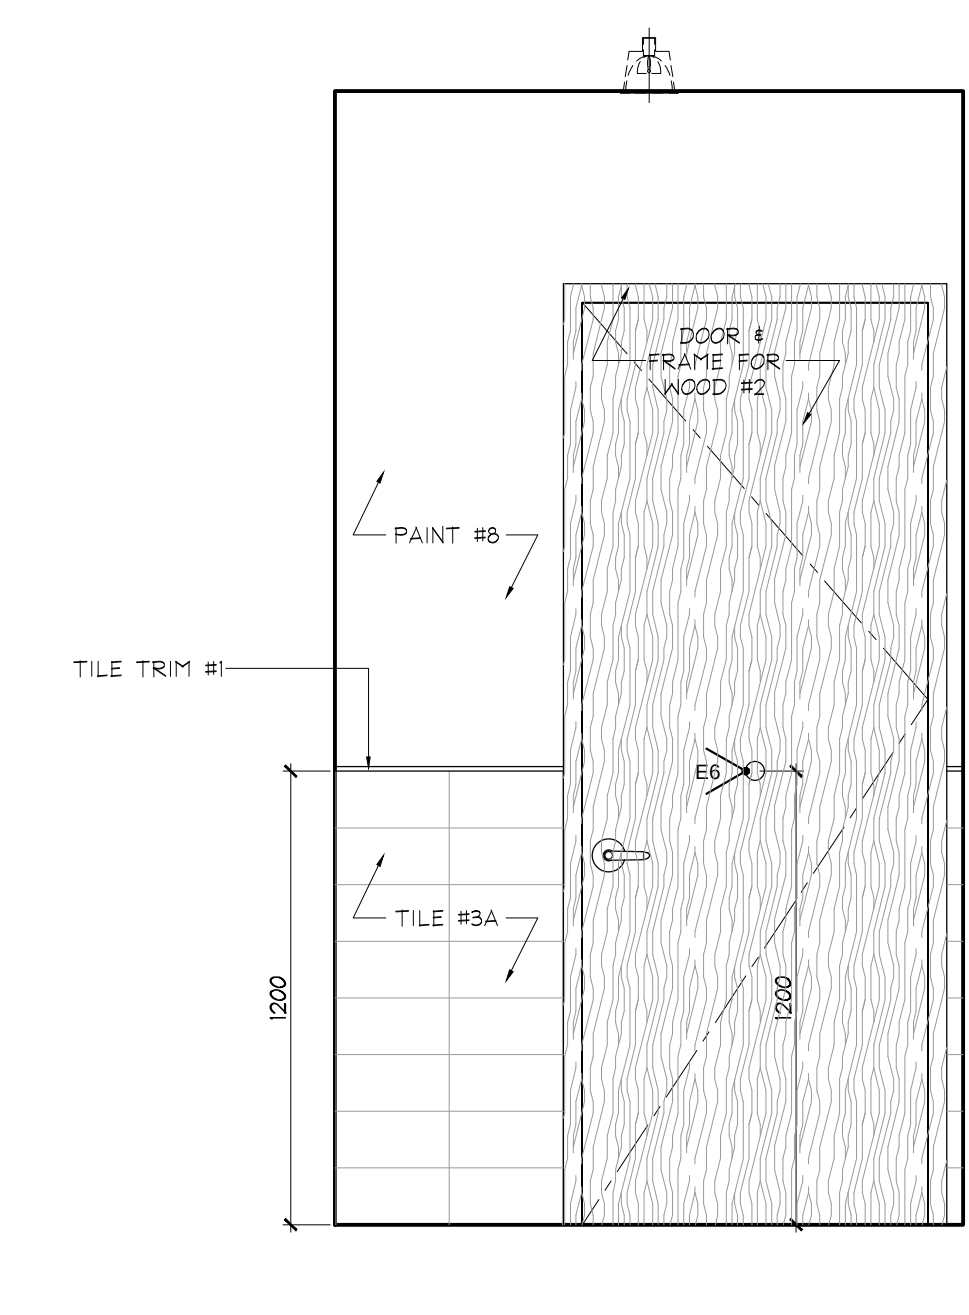

12 ELEVATION
ID2.1.8
GROUND FLOOR
WOMEN'S WASHROOM
SCALE 1:20

NOTE: INSTALL ALL BARRIER FREE WASHROOM COMPONENTS ACCORDING TO CBC REQUIREMENTS

02	26 JAN / 15	ISSUED FOR TENDER	AP
01	22 AUG / 14	ISSUED FOR PERMIT	AP
NO	DATE	COMMENTS	INI

UNION31

PROJECT NAME:
**ALEXANDRA PARK
MAIN BUILDING**
BLOCK 11
ON, Canada
PROJECT NO.:
13-949
DRAWING NO.:
GROUND FLOOR
ELEVATIONS

DATE STARTED:	07 AUG / 13	DRAWING NO.:	ID
SCALE:	1 : 20		2.1.8
DRAWN BY:	AP		
APPROVED BY:	KC		