


DO NOT SCALE DRAWINGS.


CONTRACTOR MUST VERIFY ALL DRAWINGS, DIMENSIONS, DETAILS AND SPECIFICATIONS. AND REPORT ANY DISCREPANCIES TO UNION 31 INC. BEFORE PROCEEDING WITH WORK. MATERIALS MAY NOT BE SUBSTITUTED WITHOUT WRITTEN APPROVAL FROM UNION 31 INC.

ALL DRAWINGS AND SPECIFICATIONS ARE INSTRUMENTS OF SERVICE AND THE PROPERTY OF UNION 31 INC. WHICH MUST BE RETURNED AT THE COMPLETION OF THE WORK.


PRINTED: 26-JAN-15

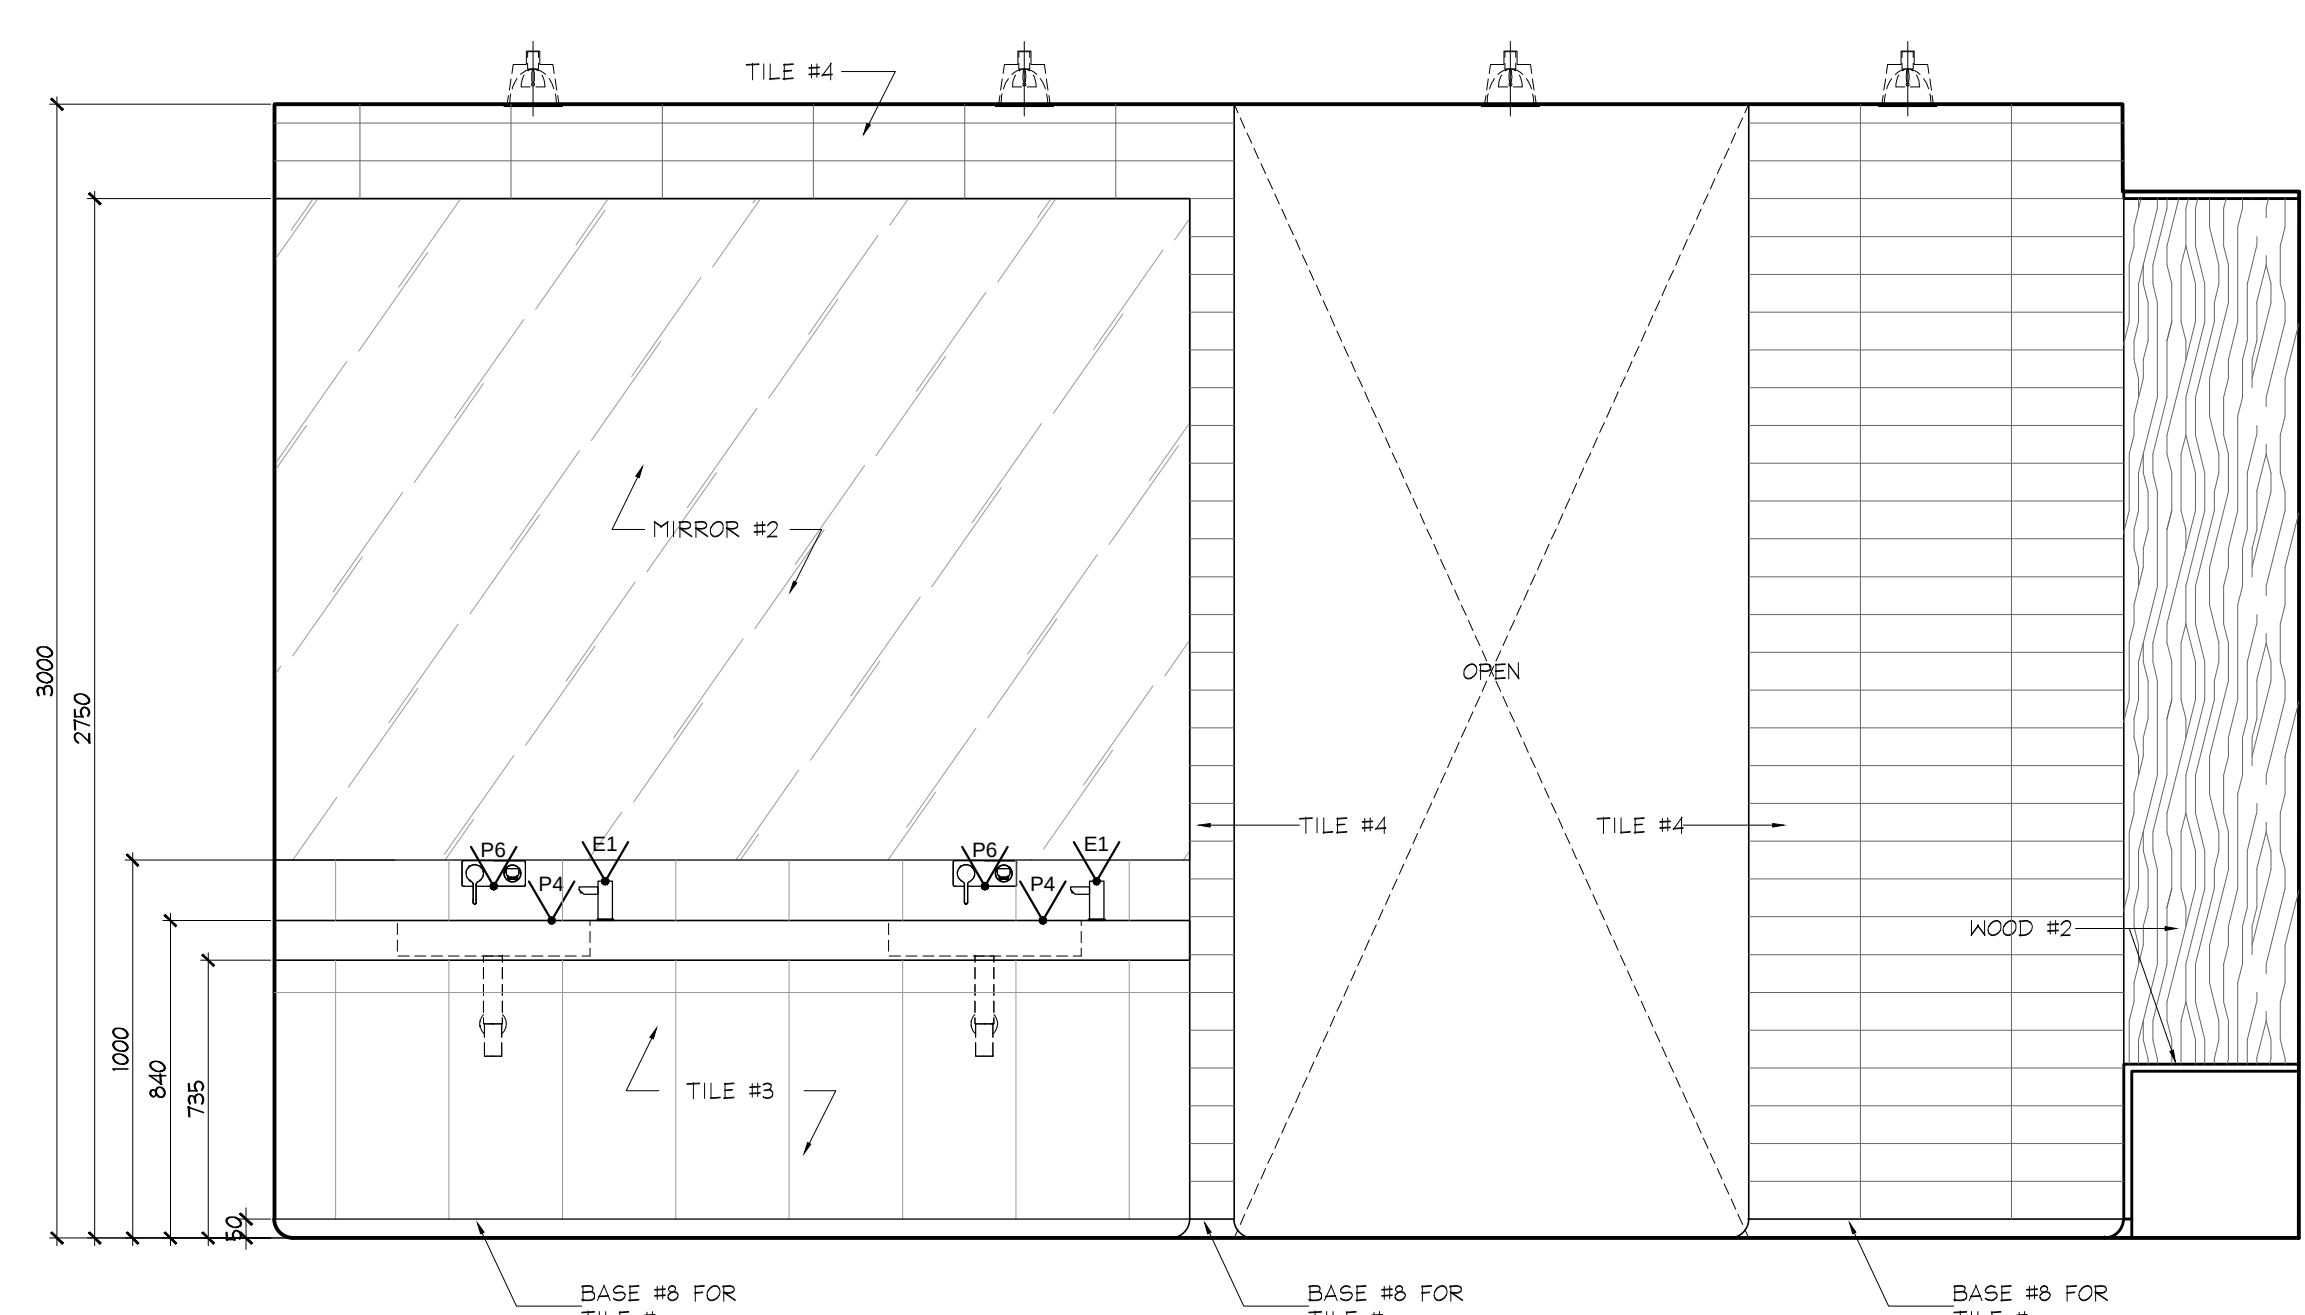


1 ELEVATION
ID2.1.9 GROUND FLOOR
MEN'S WASHROOM
SCALE 1:20

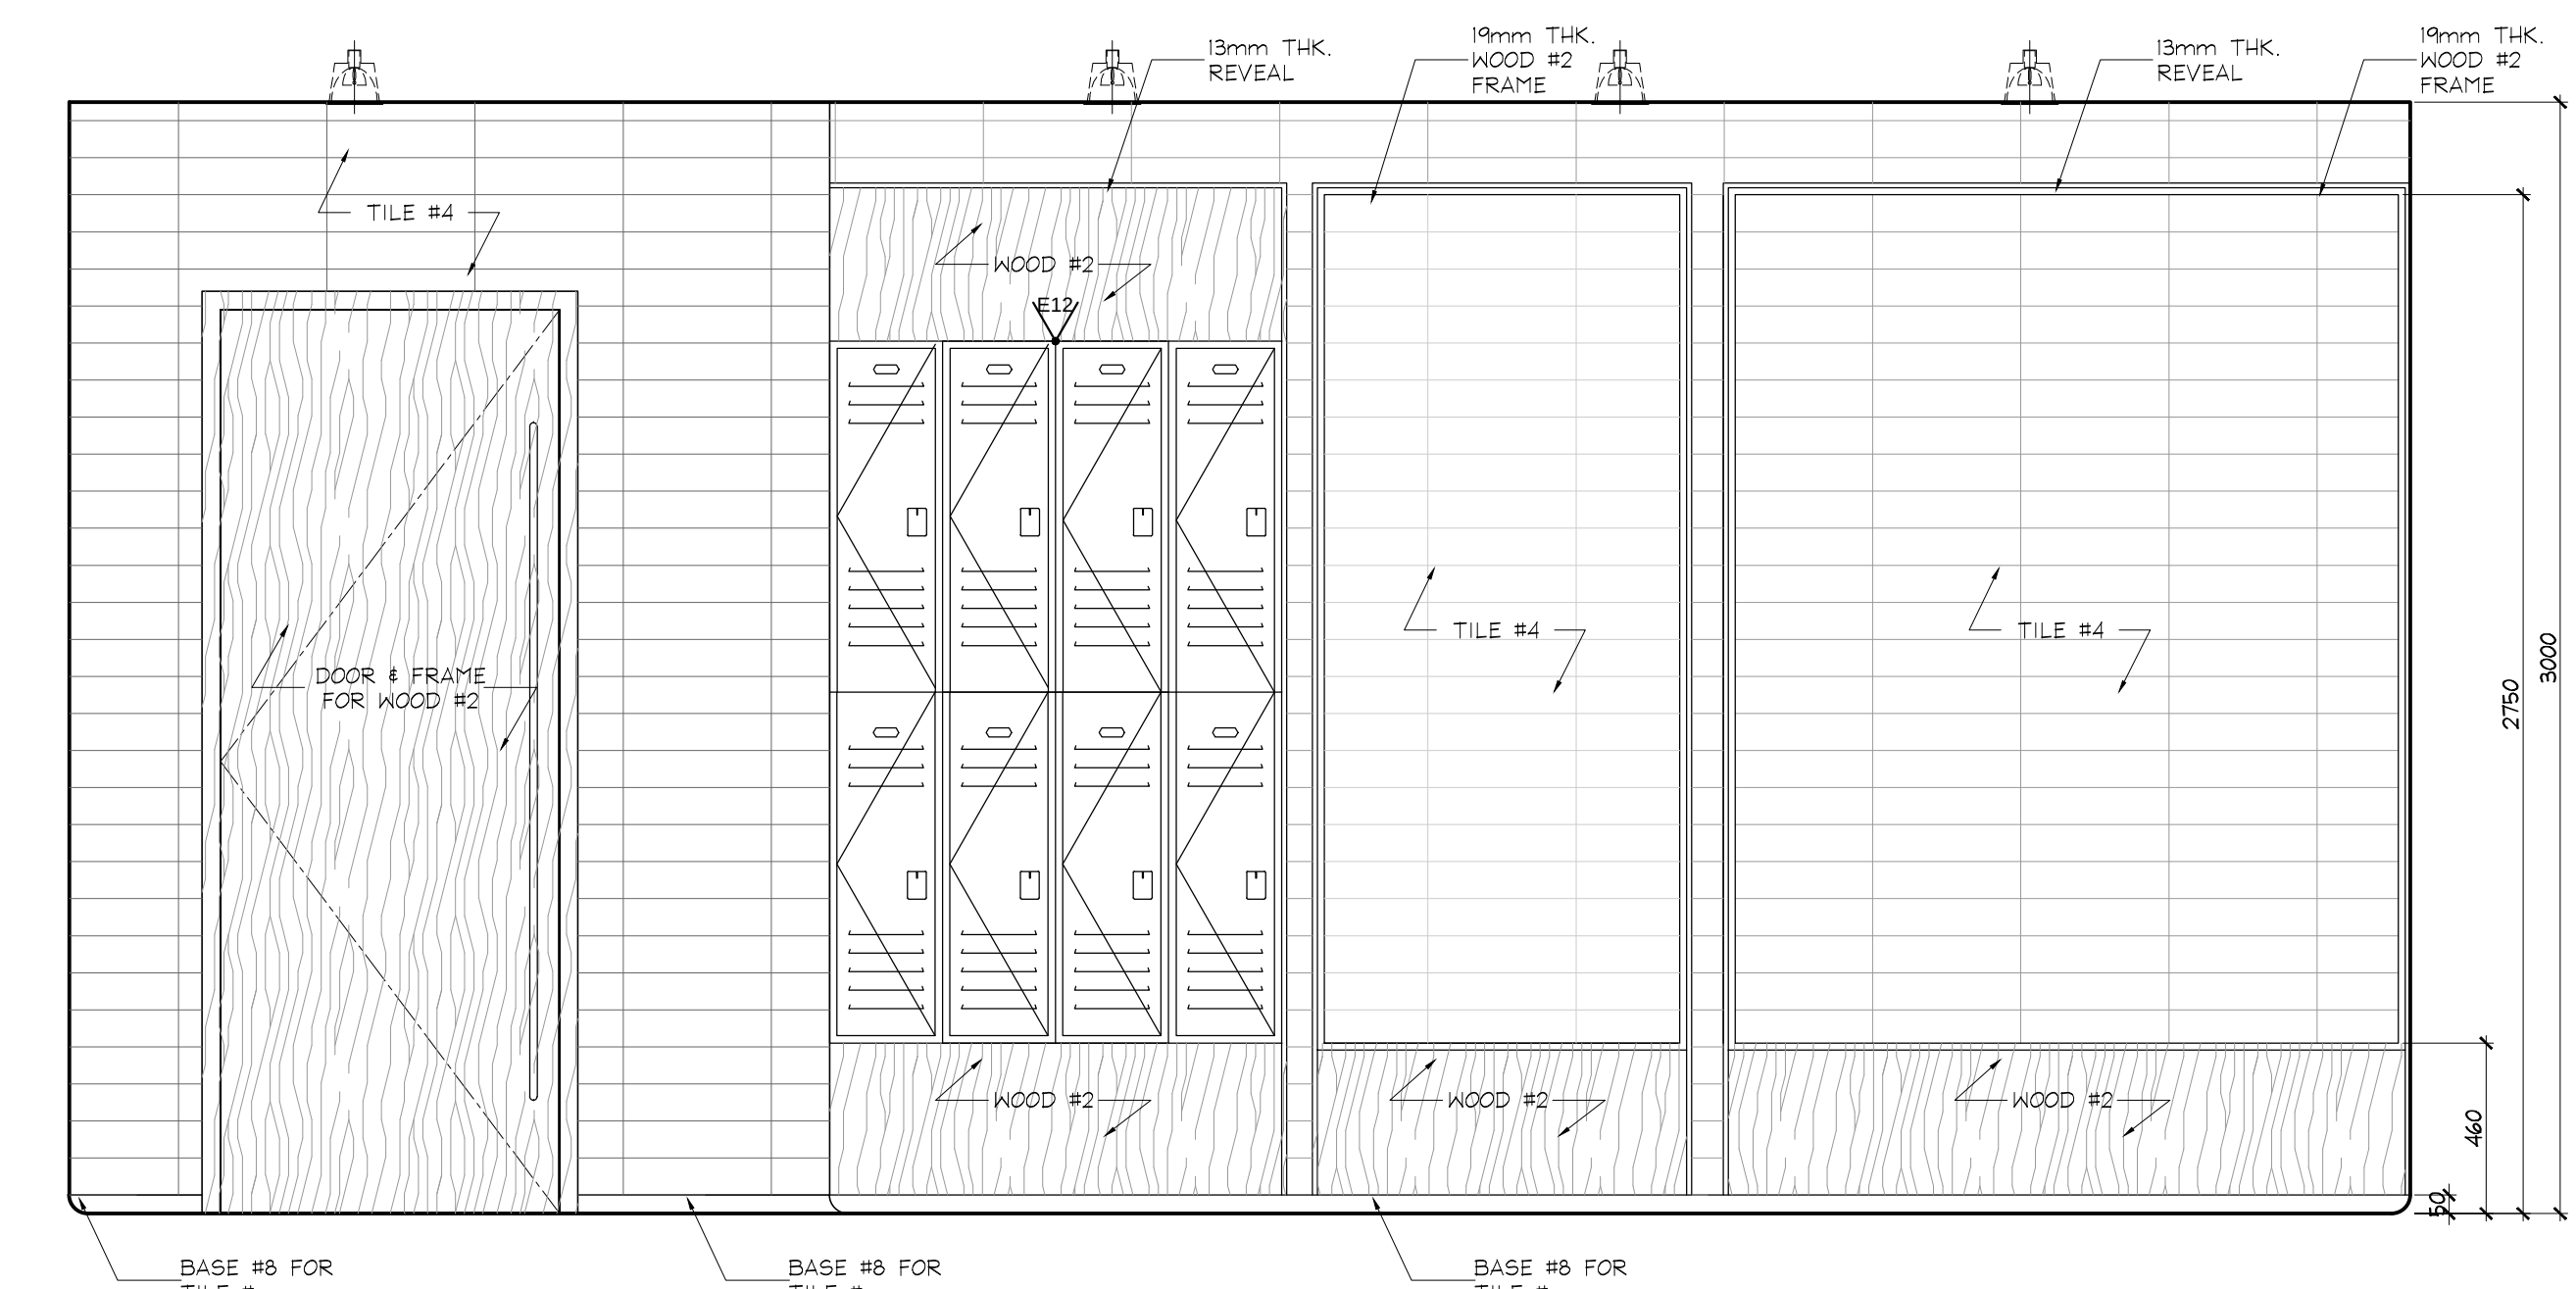


2 ELEVATION
ID2.1.9 GROUND FLOOR
MEN'S WASHROOM
SCALE 1:20

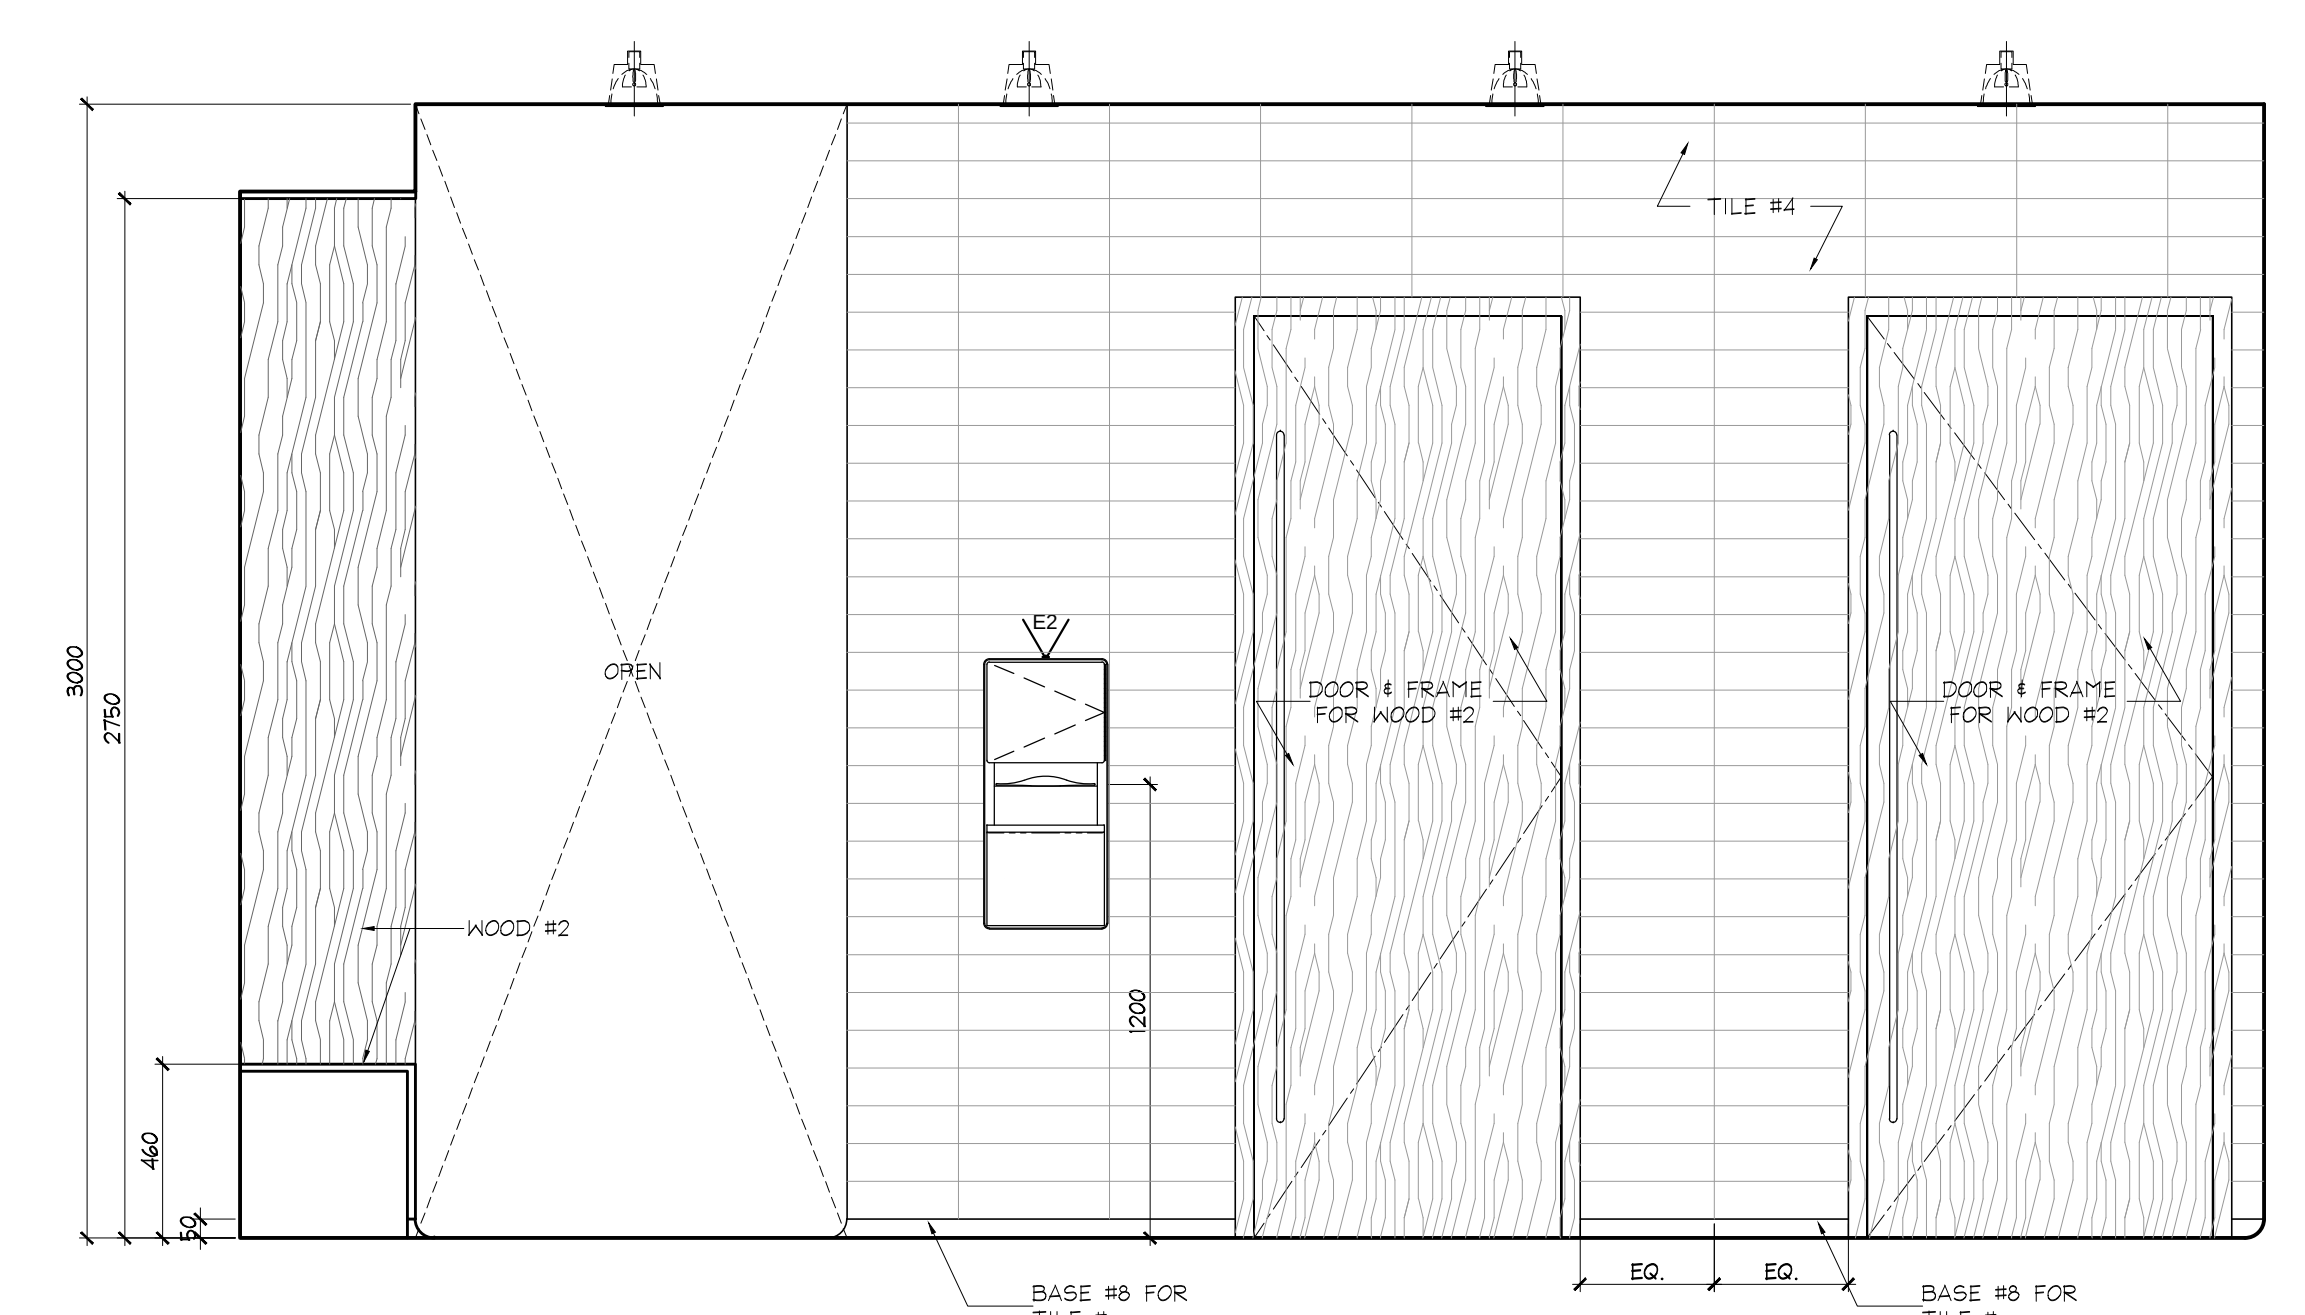


3 ELEVATION
ID2.1.9 GROUND FLOOR
MEN'S WASHROOM
SCALE 1:20

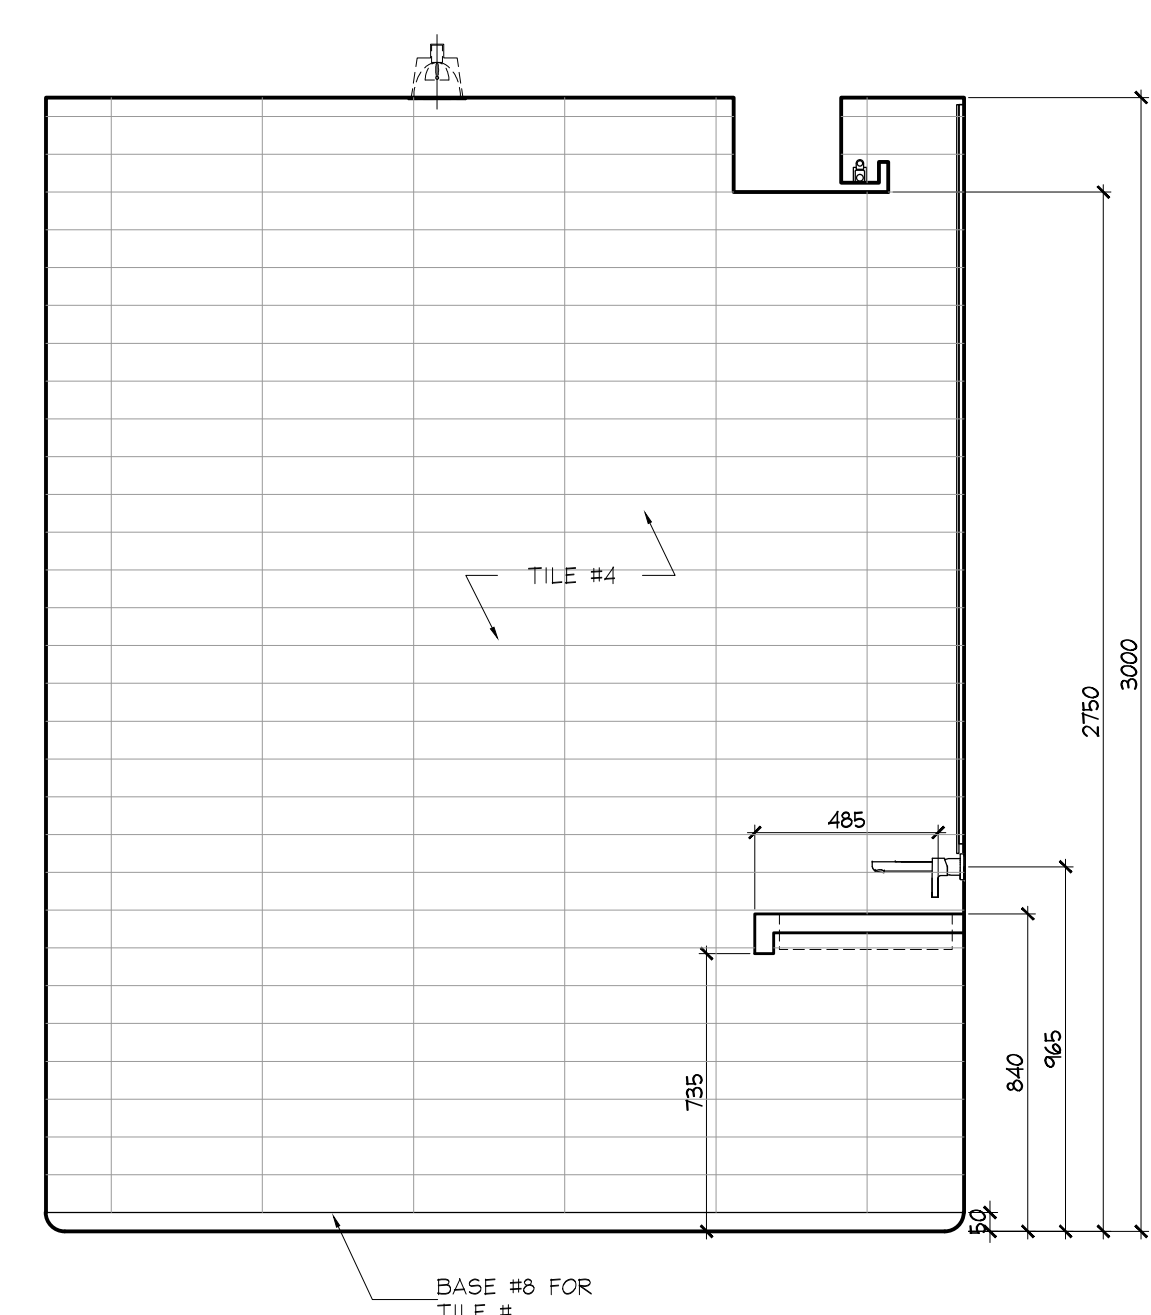


4 ELEVATION
ID2.1.9 GROUND FLOOR
MEN'S WASHROOM
SCALE 1:20

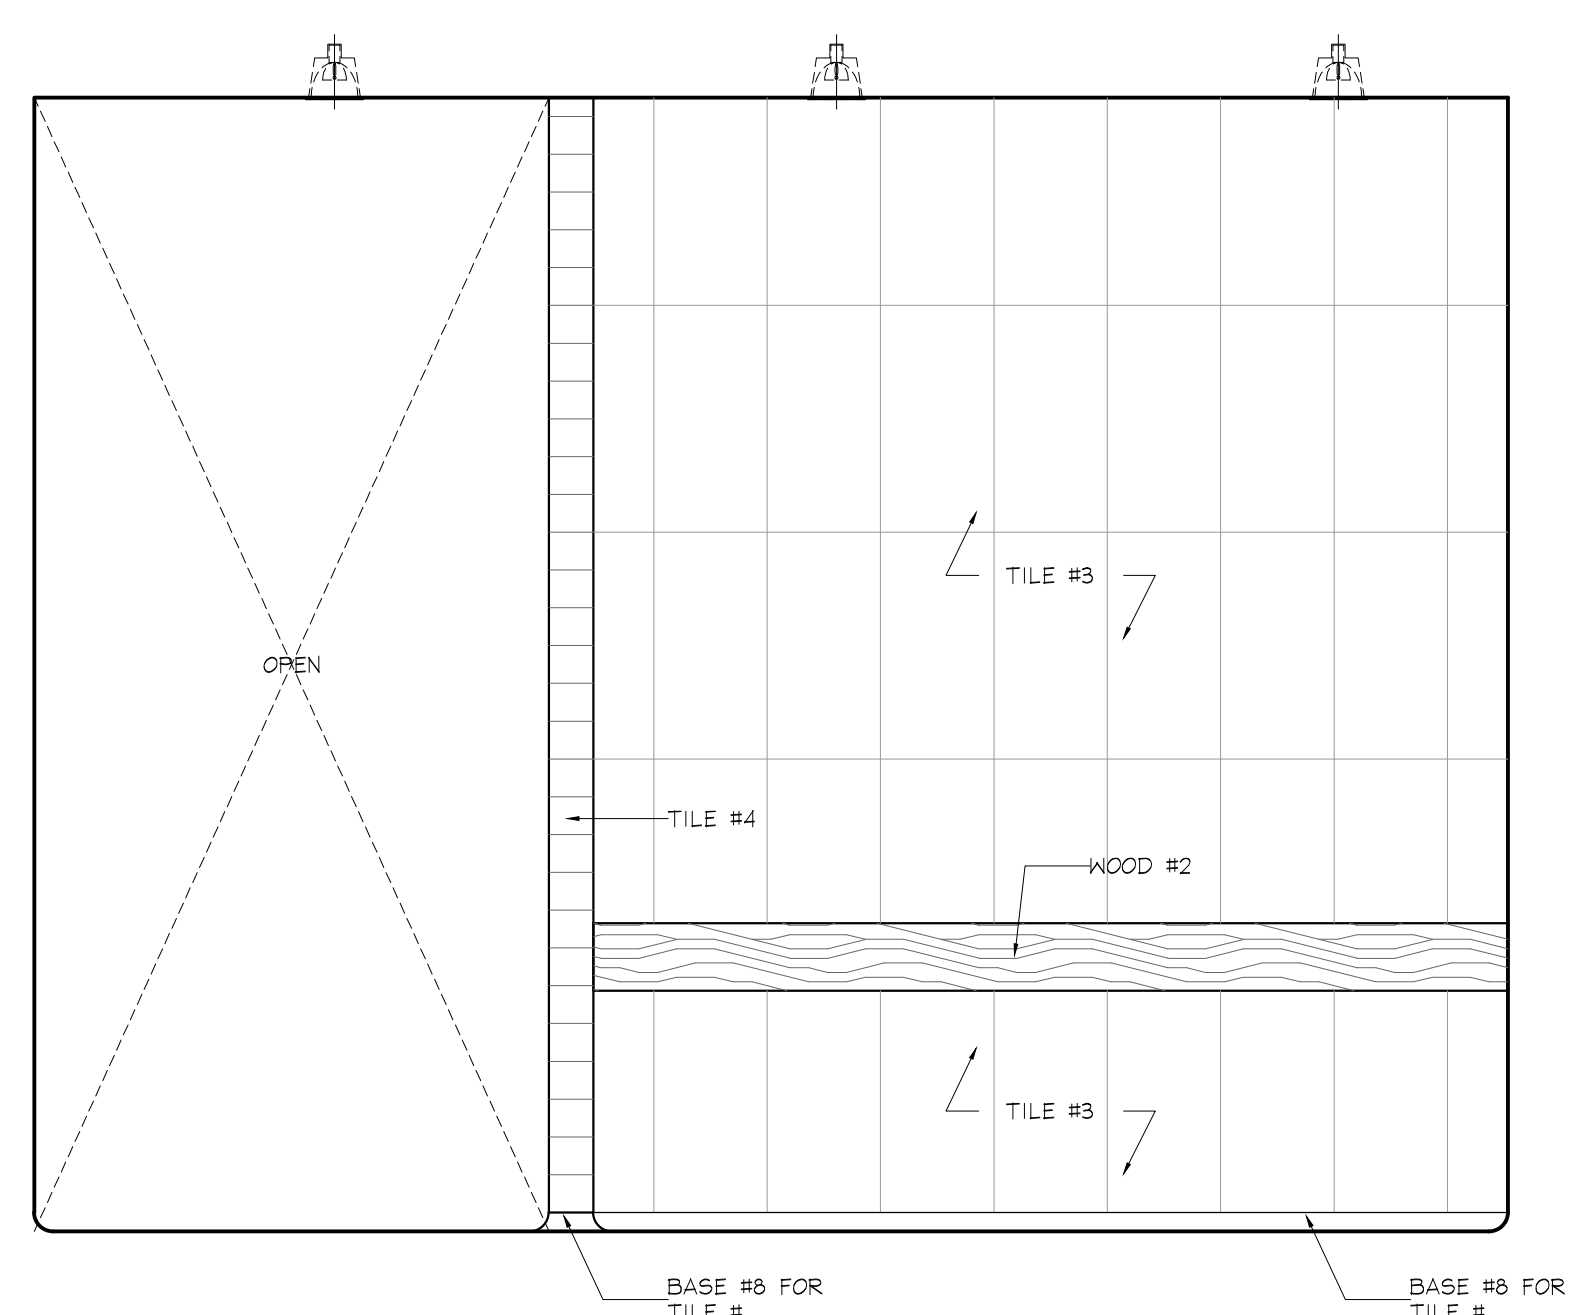

5 ELEVATION
ID2.1.9 GROUND FLOOR
MEN'S WASHROOM
SCALE 1:20

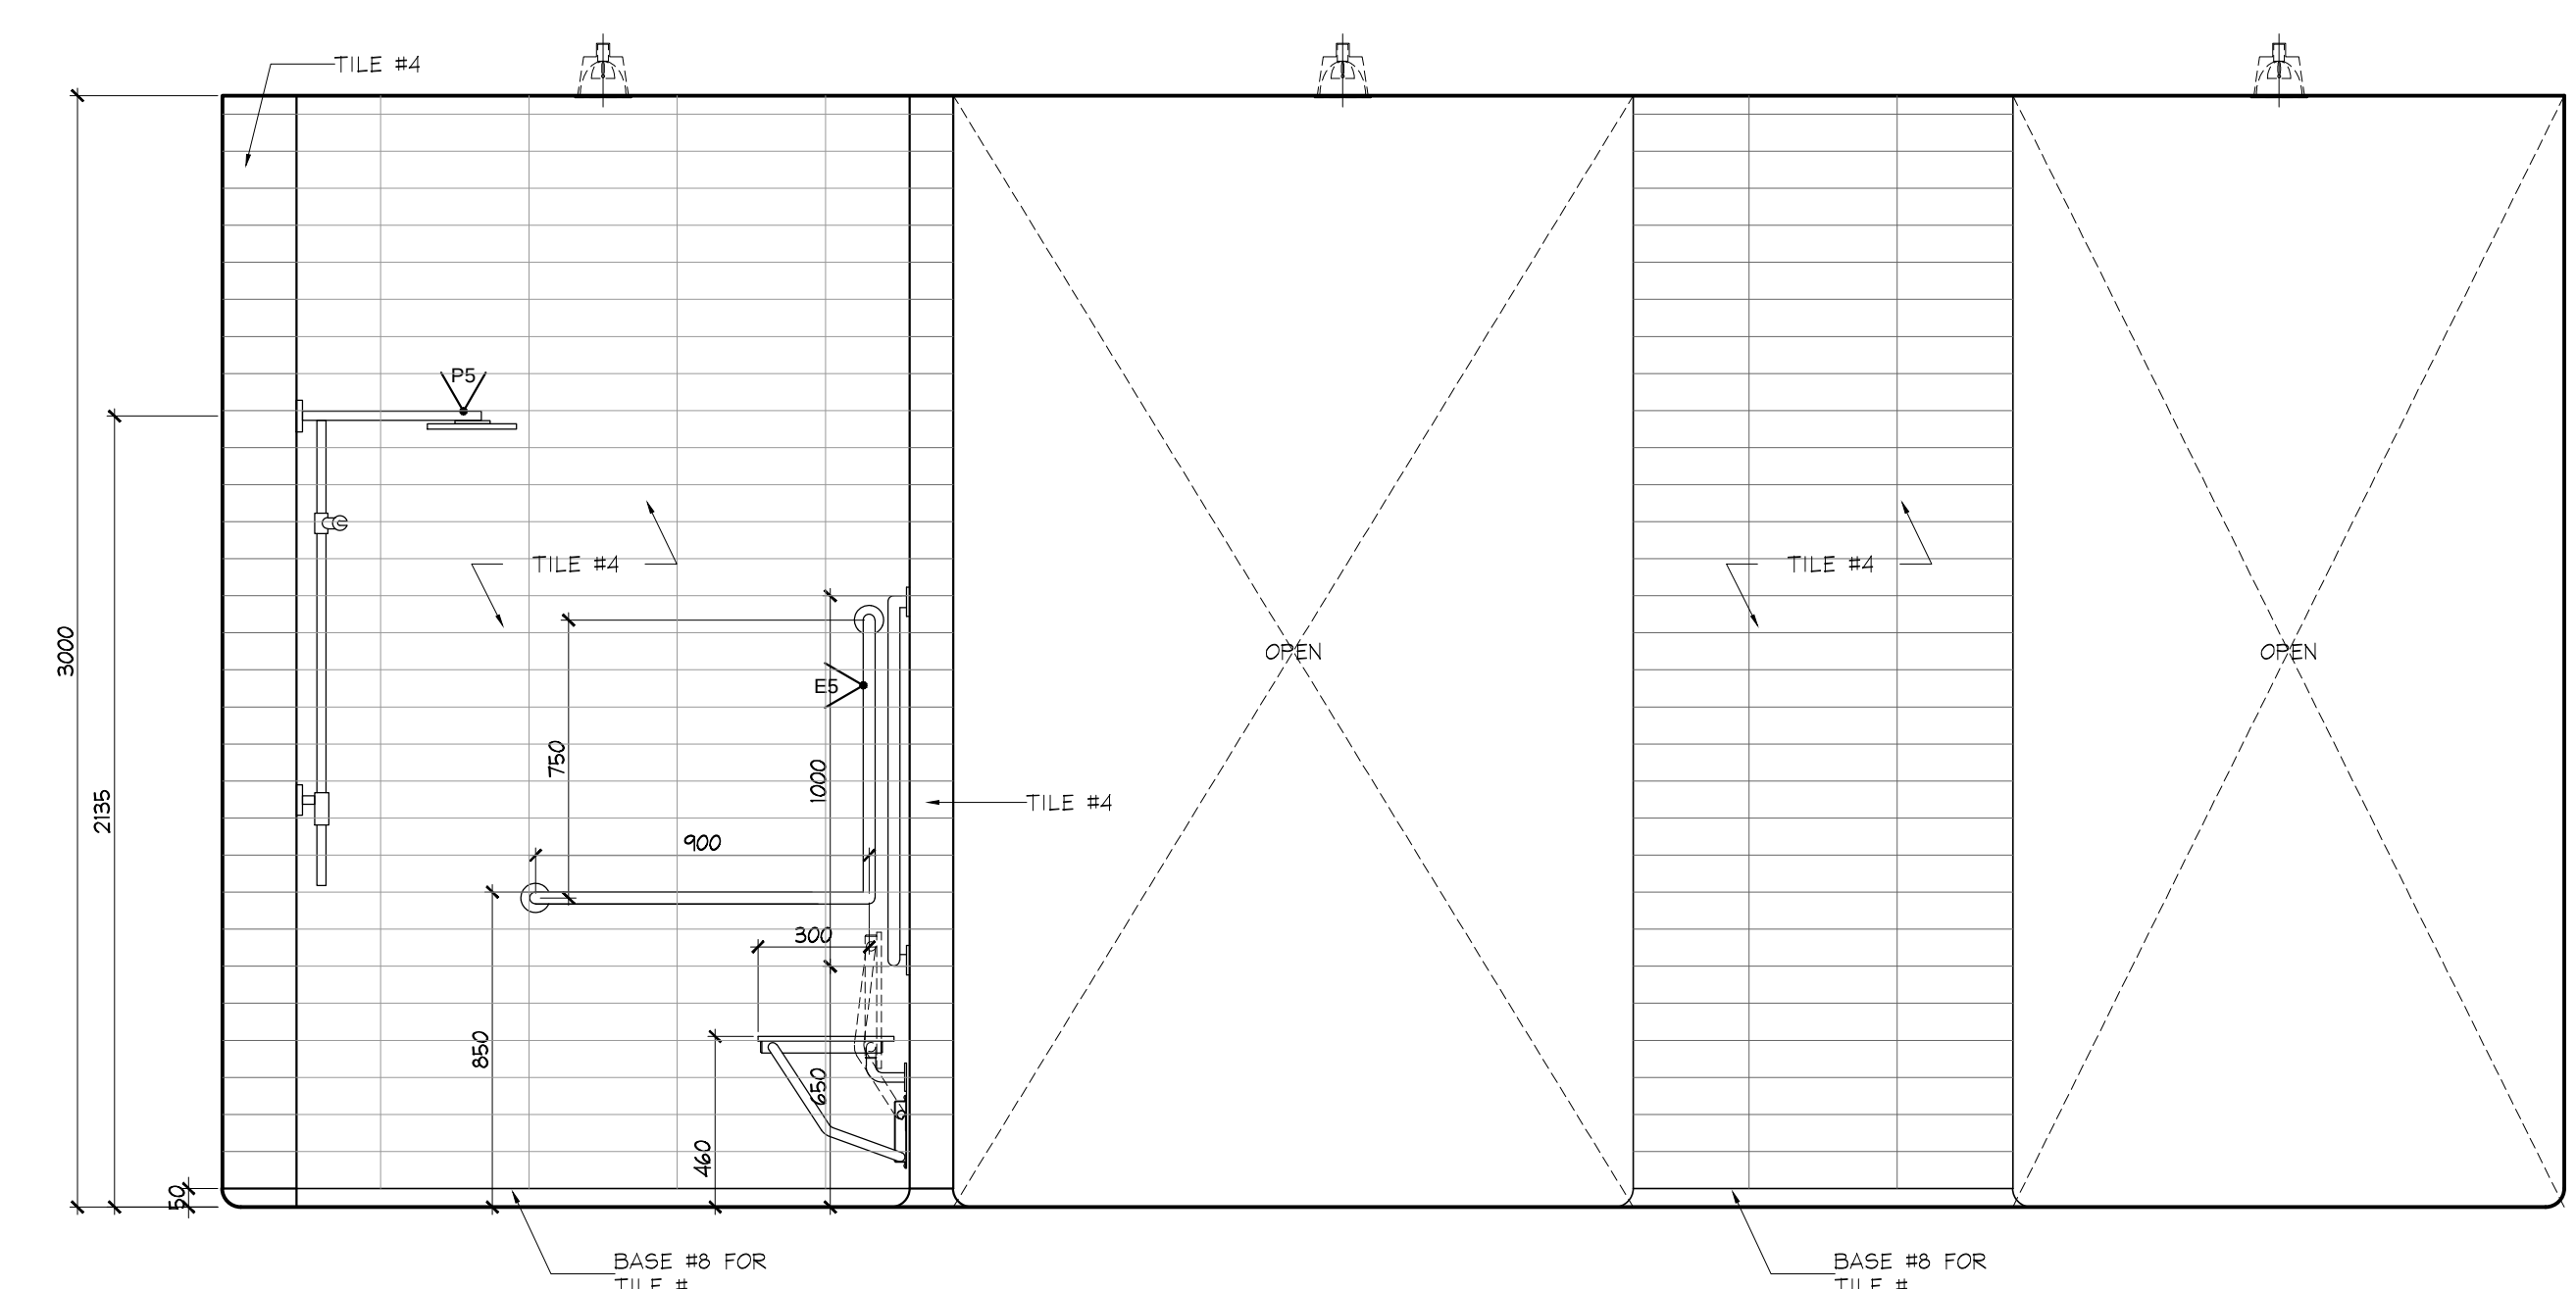


6 ELEVATION
ID2.1.9 GROUND FLOOR
MEN'S WASHROOM
SCALE 1:20

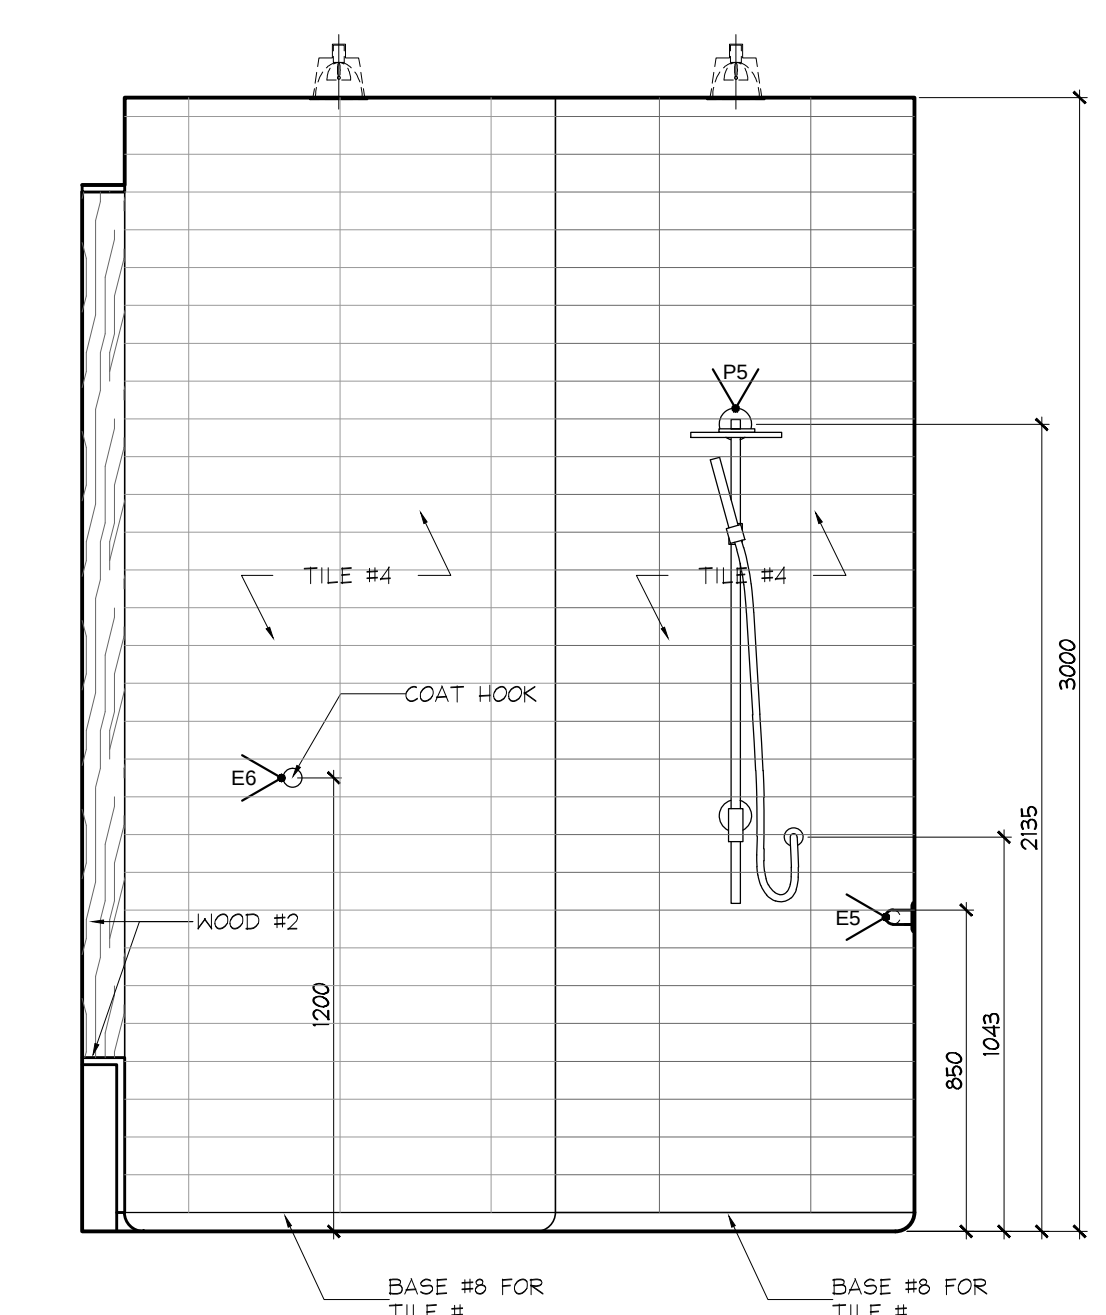

7 ELEVATION
ID2.1.9 GROUND FLOOR
MEN'S WASHROOM
SCALE 1:20

NOTE:
INSTALL ALL BARRIER FREE
WASHROOM COMPONENTS
ACCORDING TO CBC
REQUIREMENTS.

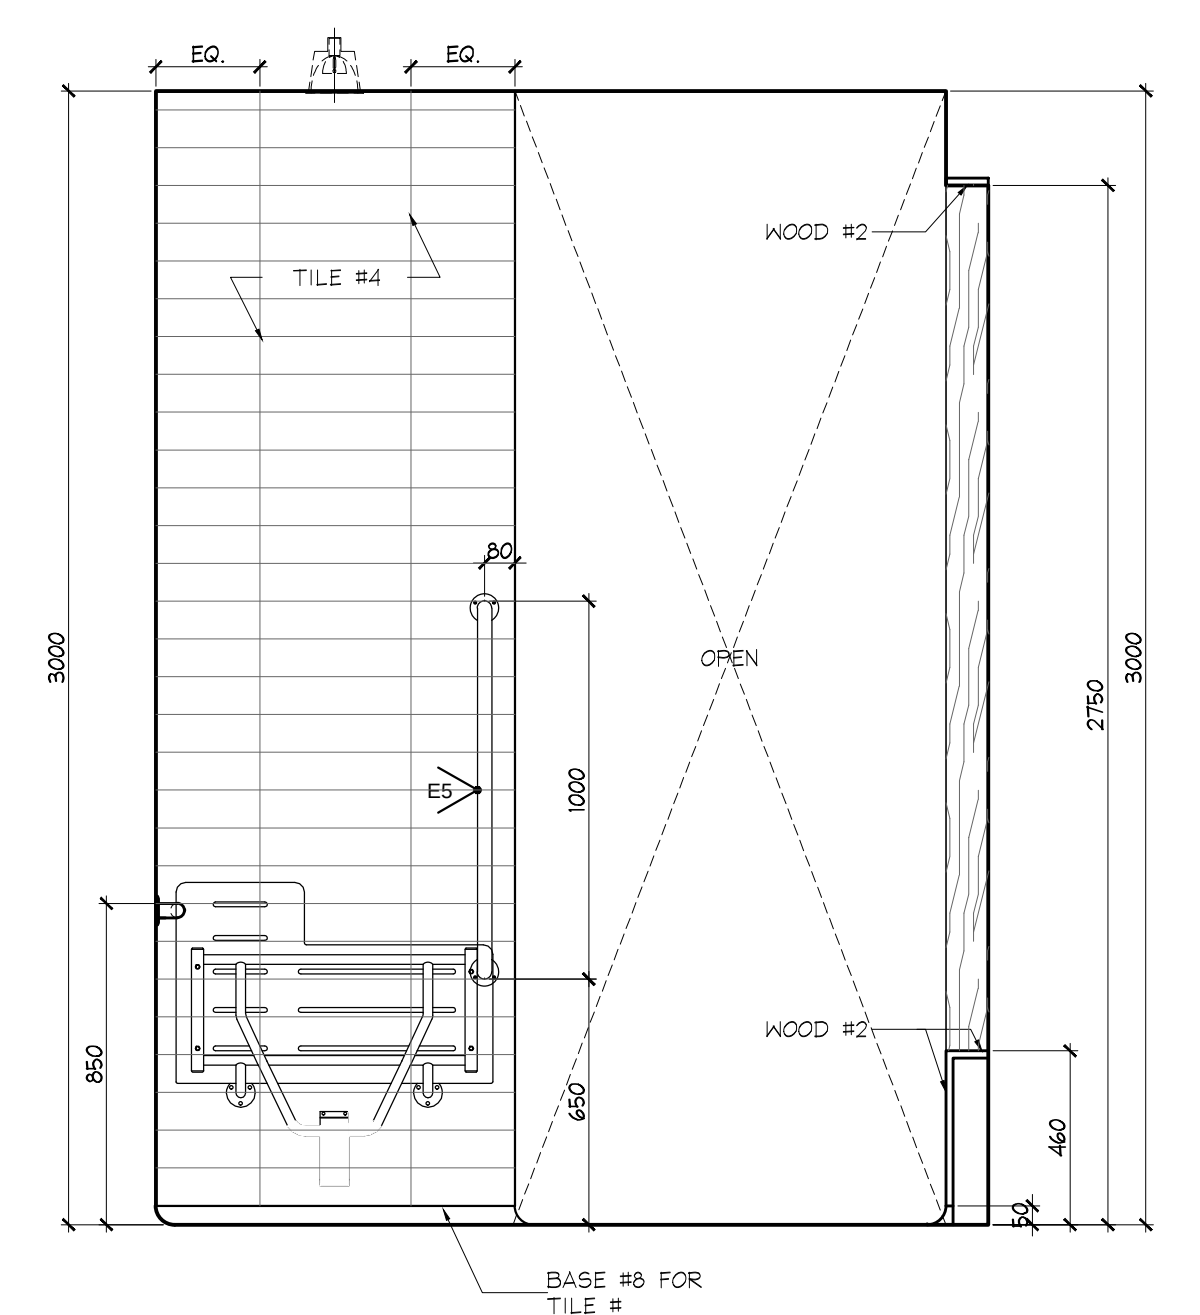

8 ELEVATION
ID2.1.9 GROUND FLOOR
MEN'S WASHROOM
SCALE 1:20

02	26 JAN / 15	ISSUED FOR TENDER	AP
01	22 AUG / 14	ISSUED FOR PERMIT	AP
NO	DATE	COMMENTS	INI

REVISIONS:

UNION31

PROJECT NAME:
ALEXANDRA PARK
MAIN BUILDING
BLOCK 11
ON, Canada
PROJECT NO.:
13-949
DRAWING'S:
GROUND FLOOR
ELEVATIONS
DATE STARTED: 07 AUG / 13
SCALE: 1 : 20
DRAWN BY: AP
APPROVED BY: KC
DRAWING NO.:
ID
2.1.9