


DO NOT SCALE DRAWINGS.


CONTRACTOR MUST VERIFY ALL DRAWINGS, DIMENSIONS, DETAILS AND SPECIFICATIONS AND REPORT ANY DISCREPANCIES TO UNION 31 INC. BEFORE PROCEEDING WITH WORK. MATERIALS MAY NOT BE SUBSTITUTED WITHOUT WRITTEN APPROVAL FROM UNION 31 INC.

ALL DRAWINGS AND SPECIFICATIONS ARE INSTRUMENTS OF SERVICE AND THE PROPERTY OF UNION 31 INC. WHICH MUST BE RETURNED AT THE COMPLETION OF THE WORK.


PRINTED: 25-F00-15

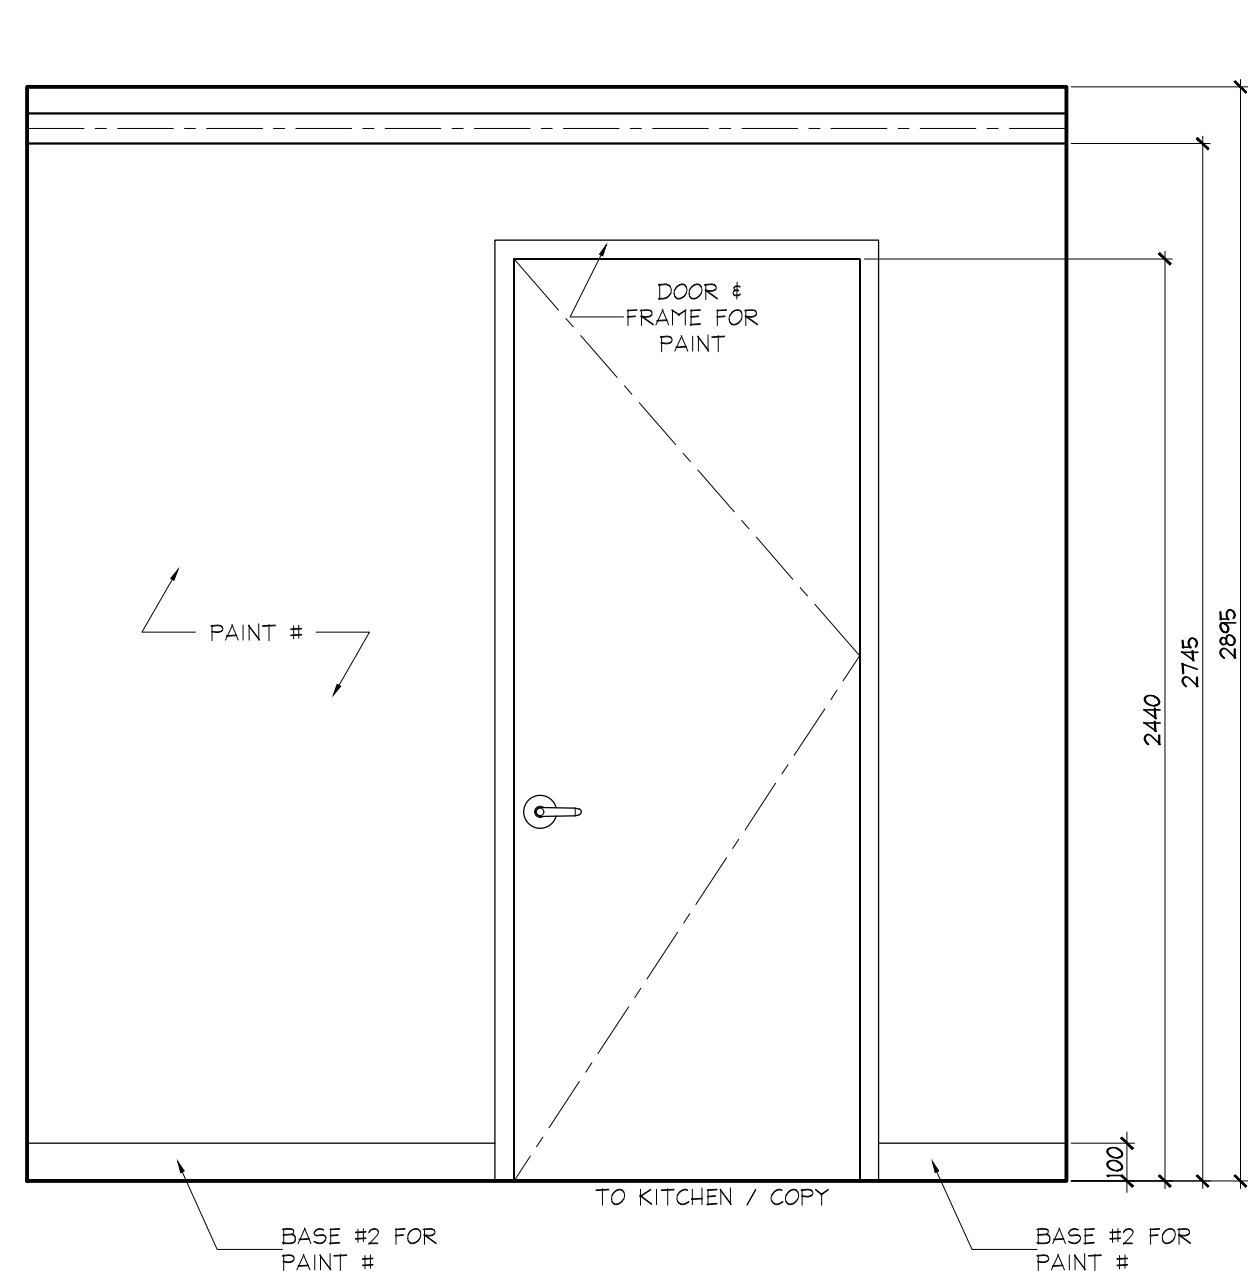


1 ELEVATION
02.1.11 GROUND FLOOR
PROPERTY MANAGEMENT OFFICE
SCALE 1:20

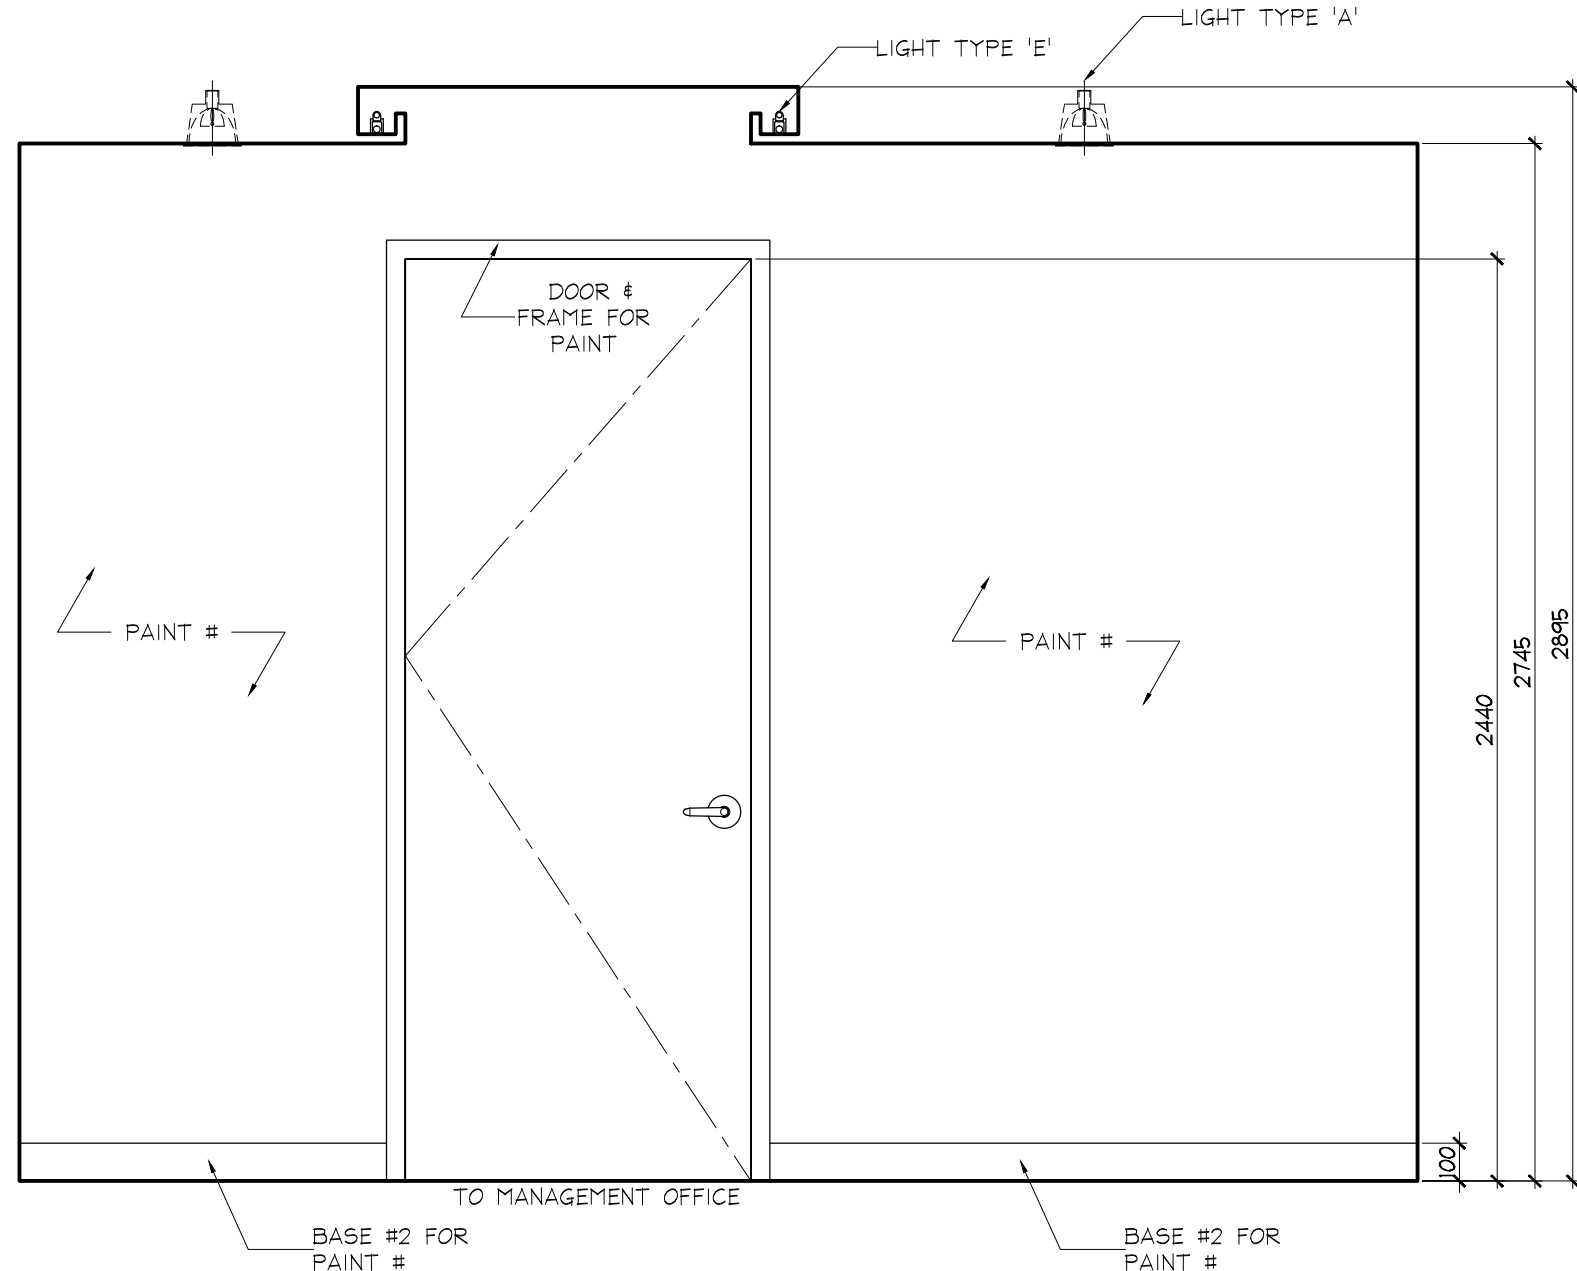


2 ELEVATION
02.1.11 GROUND FLOOR
PROPERTY MANAGEMENT OFFICE
SCALE 1:20

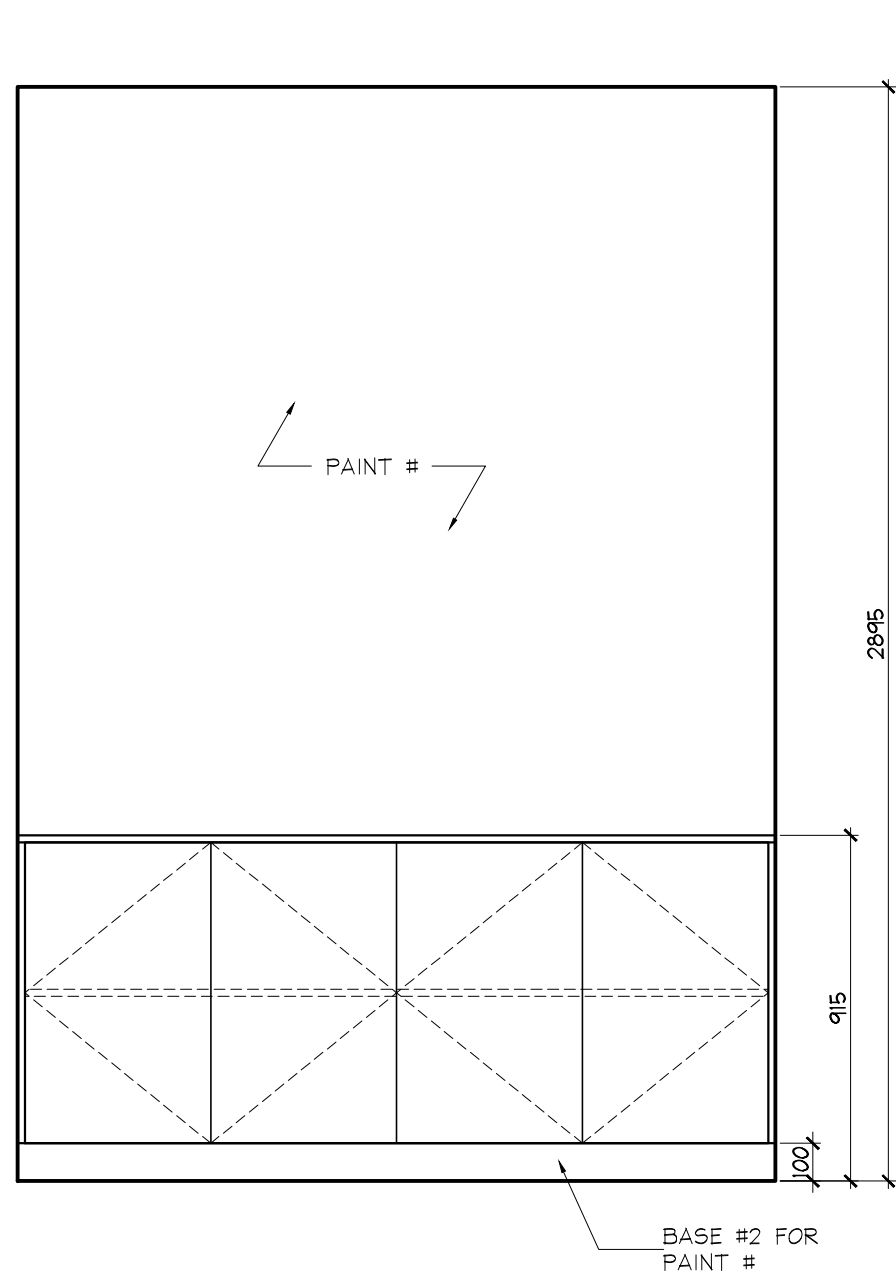


3 ELEVATION
02.1.11 GROUND FLOOR
MANAGEMENT OFFICE
SCALE 1:20

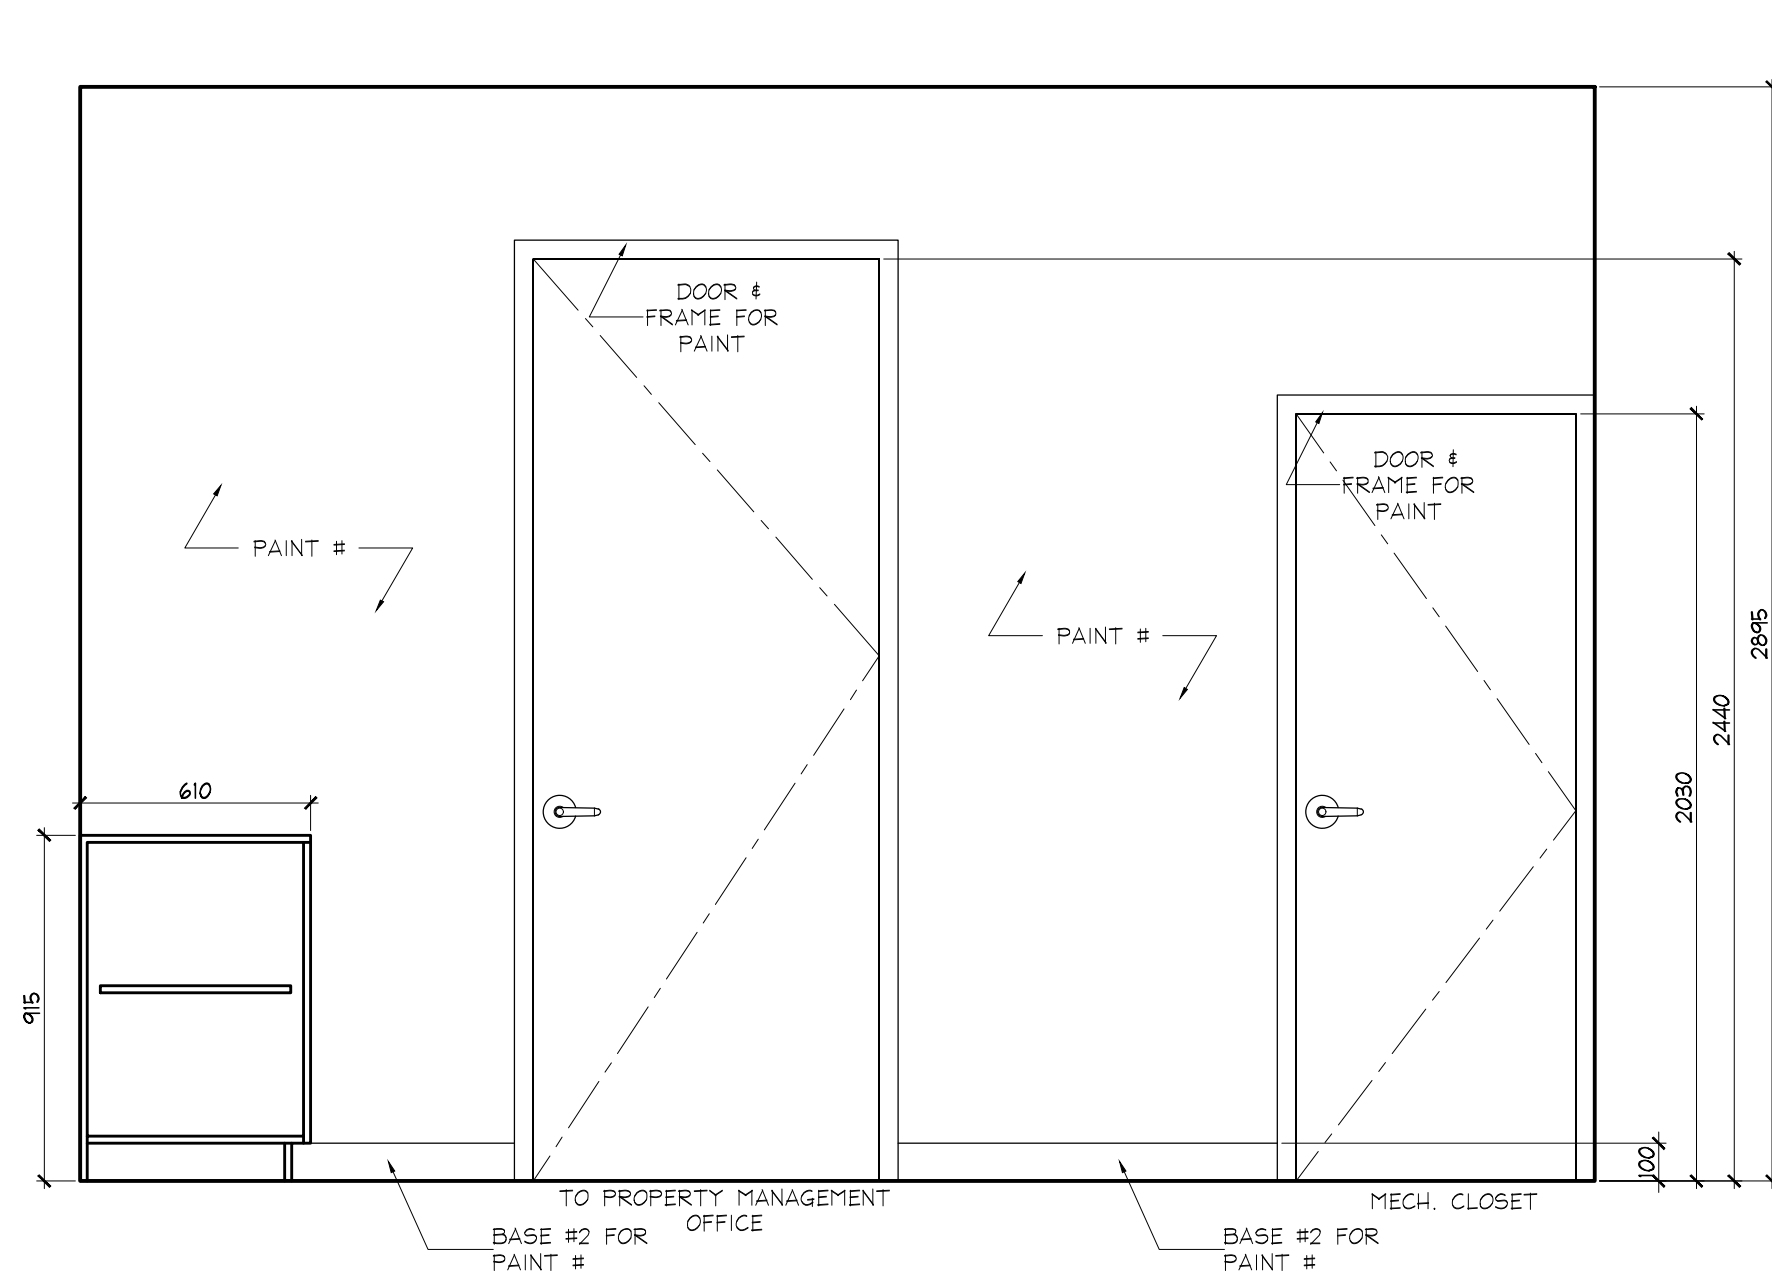

4 ELEVATION
02.1.11 GROUND FLOOR
MANAGEMENT OFFICE
SCALE 1:20

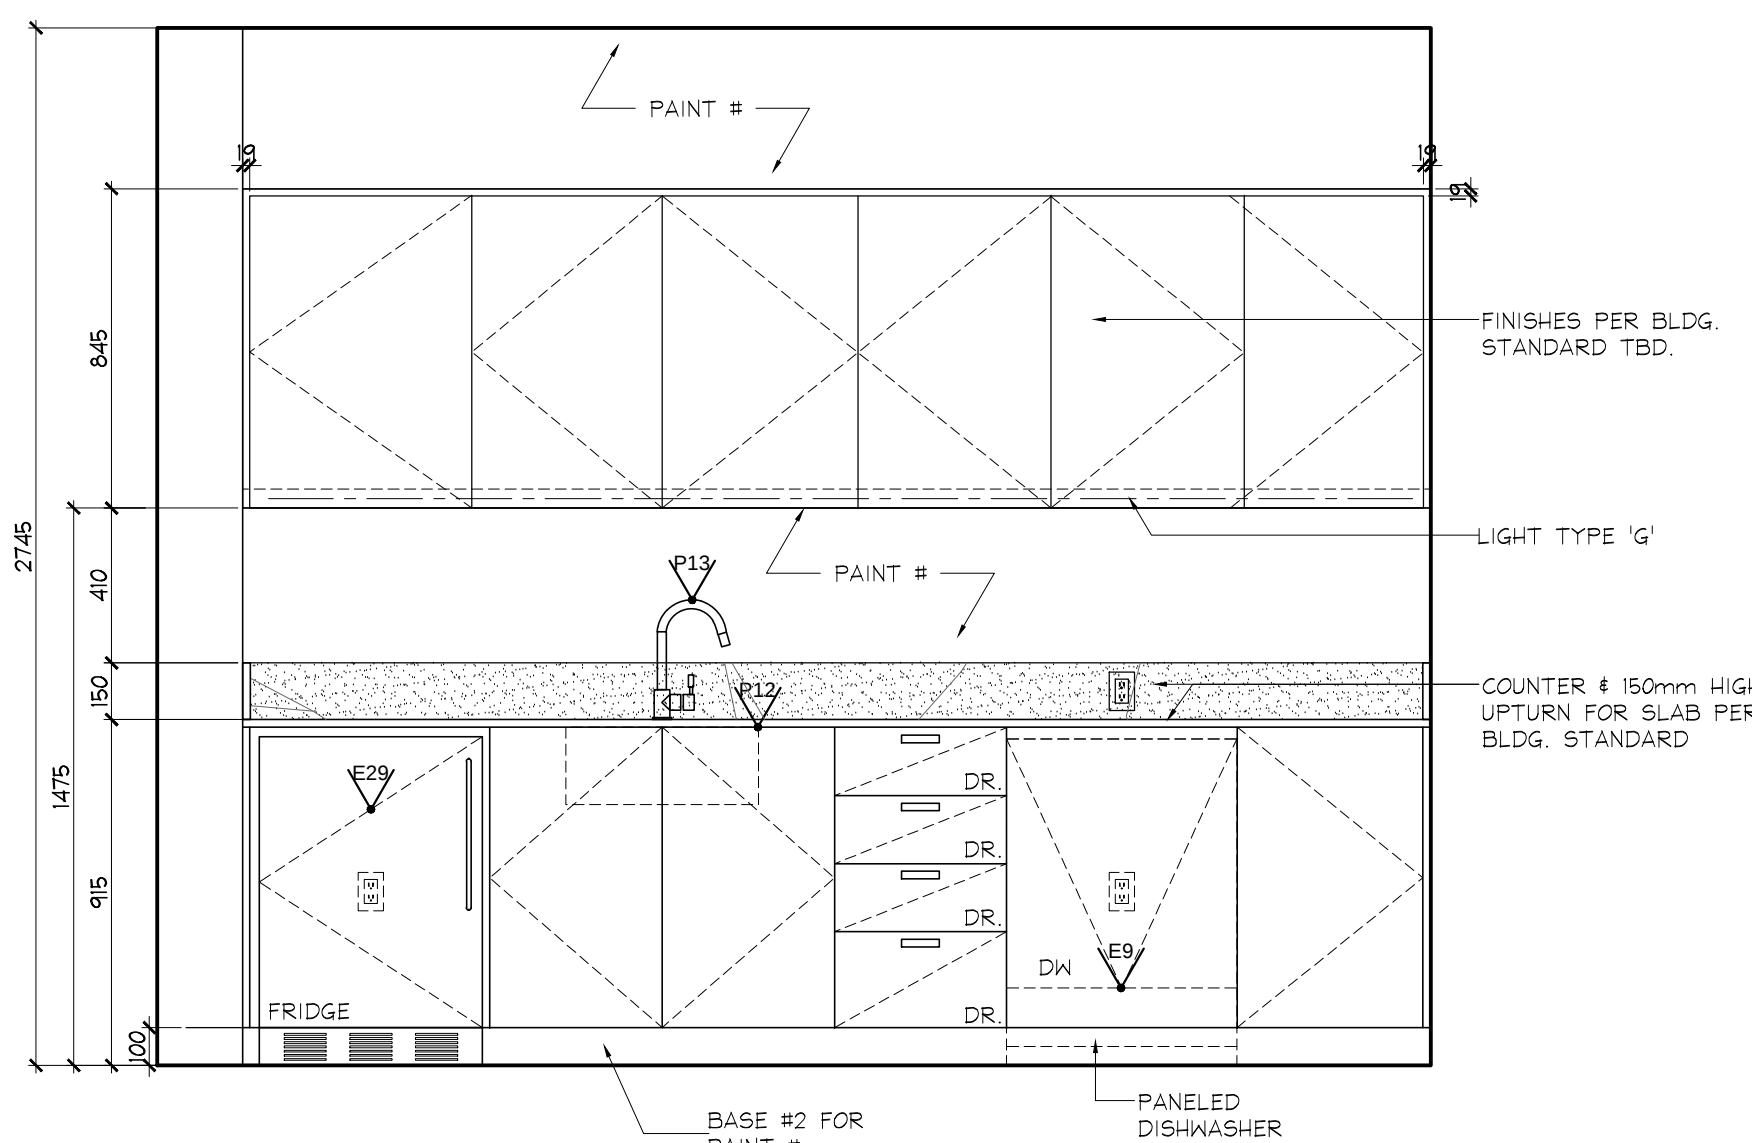

5 ELEVATION
02.1.11 GROUND FLOOR
MANAGEMENT KITCHEN
SCALE 1:20

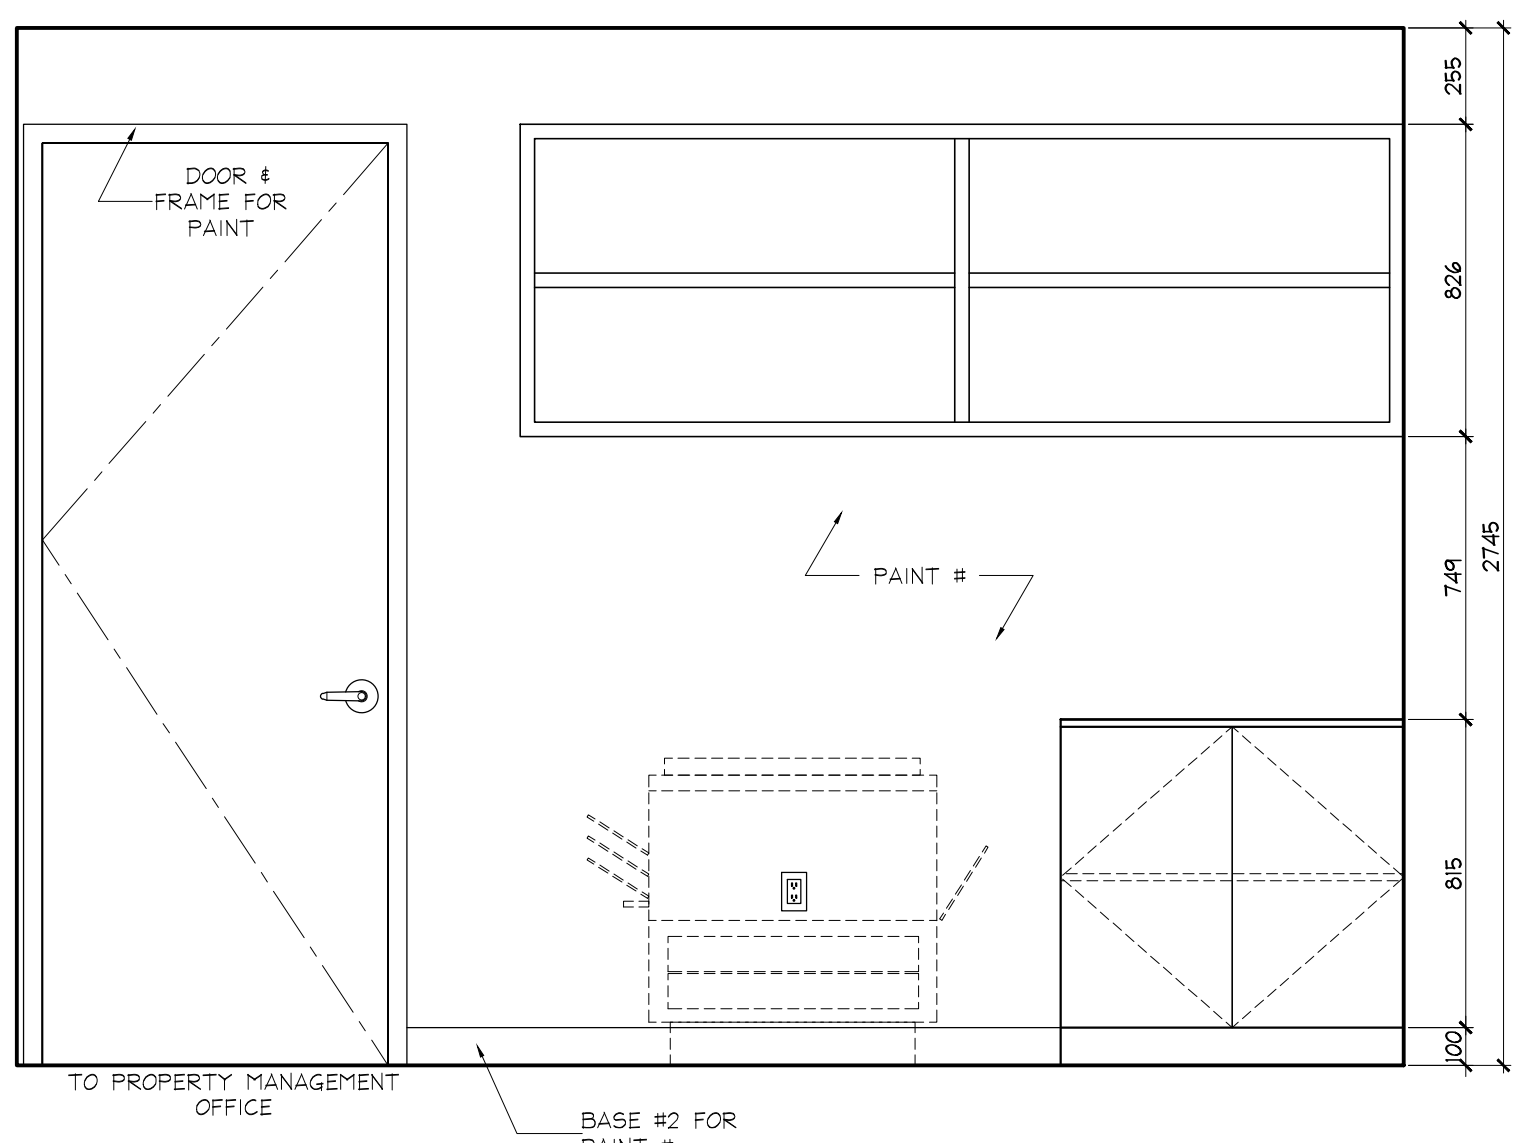

6 ELEVATION
02.1.11 GROUND FLOOR
MANAGEMENT KITCHEN
SCALE 1:20

01	26 FEB / 15	ISSUED FOR TILE TENDER	AP
02	26 JAN / 15	ISSUED FOR TENDER	AP
NO	DATE	COMMENTS	INI

REVISIONS:

UNION 31

UNION31 INC.
183 BATHURST STREET, STE. 201
TORONTO, ON, M5T 2R7, CANADA
TEL: 416-597-1576 FAX: 416-597-2139

PROJECT NAME:
ALEXANDRA PARK
MAIN BUILDING
BLOCK 11
ON, Canada
PROJECT NO.: 13-949
DRAWING'S:
GROUND FLOOR
ELEVATIONS

DATE STARTED: 07 AUG / 13
SCALE: 1 : 20
DRAWN BY: AP
APPROVED BY: KC
DRAWING NO.: ID
2.1.11